

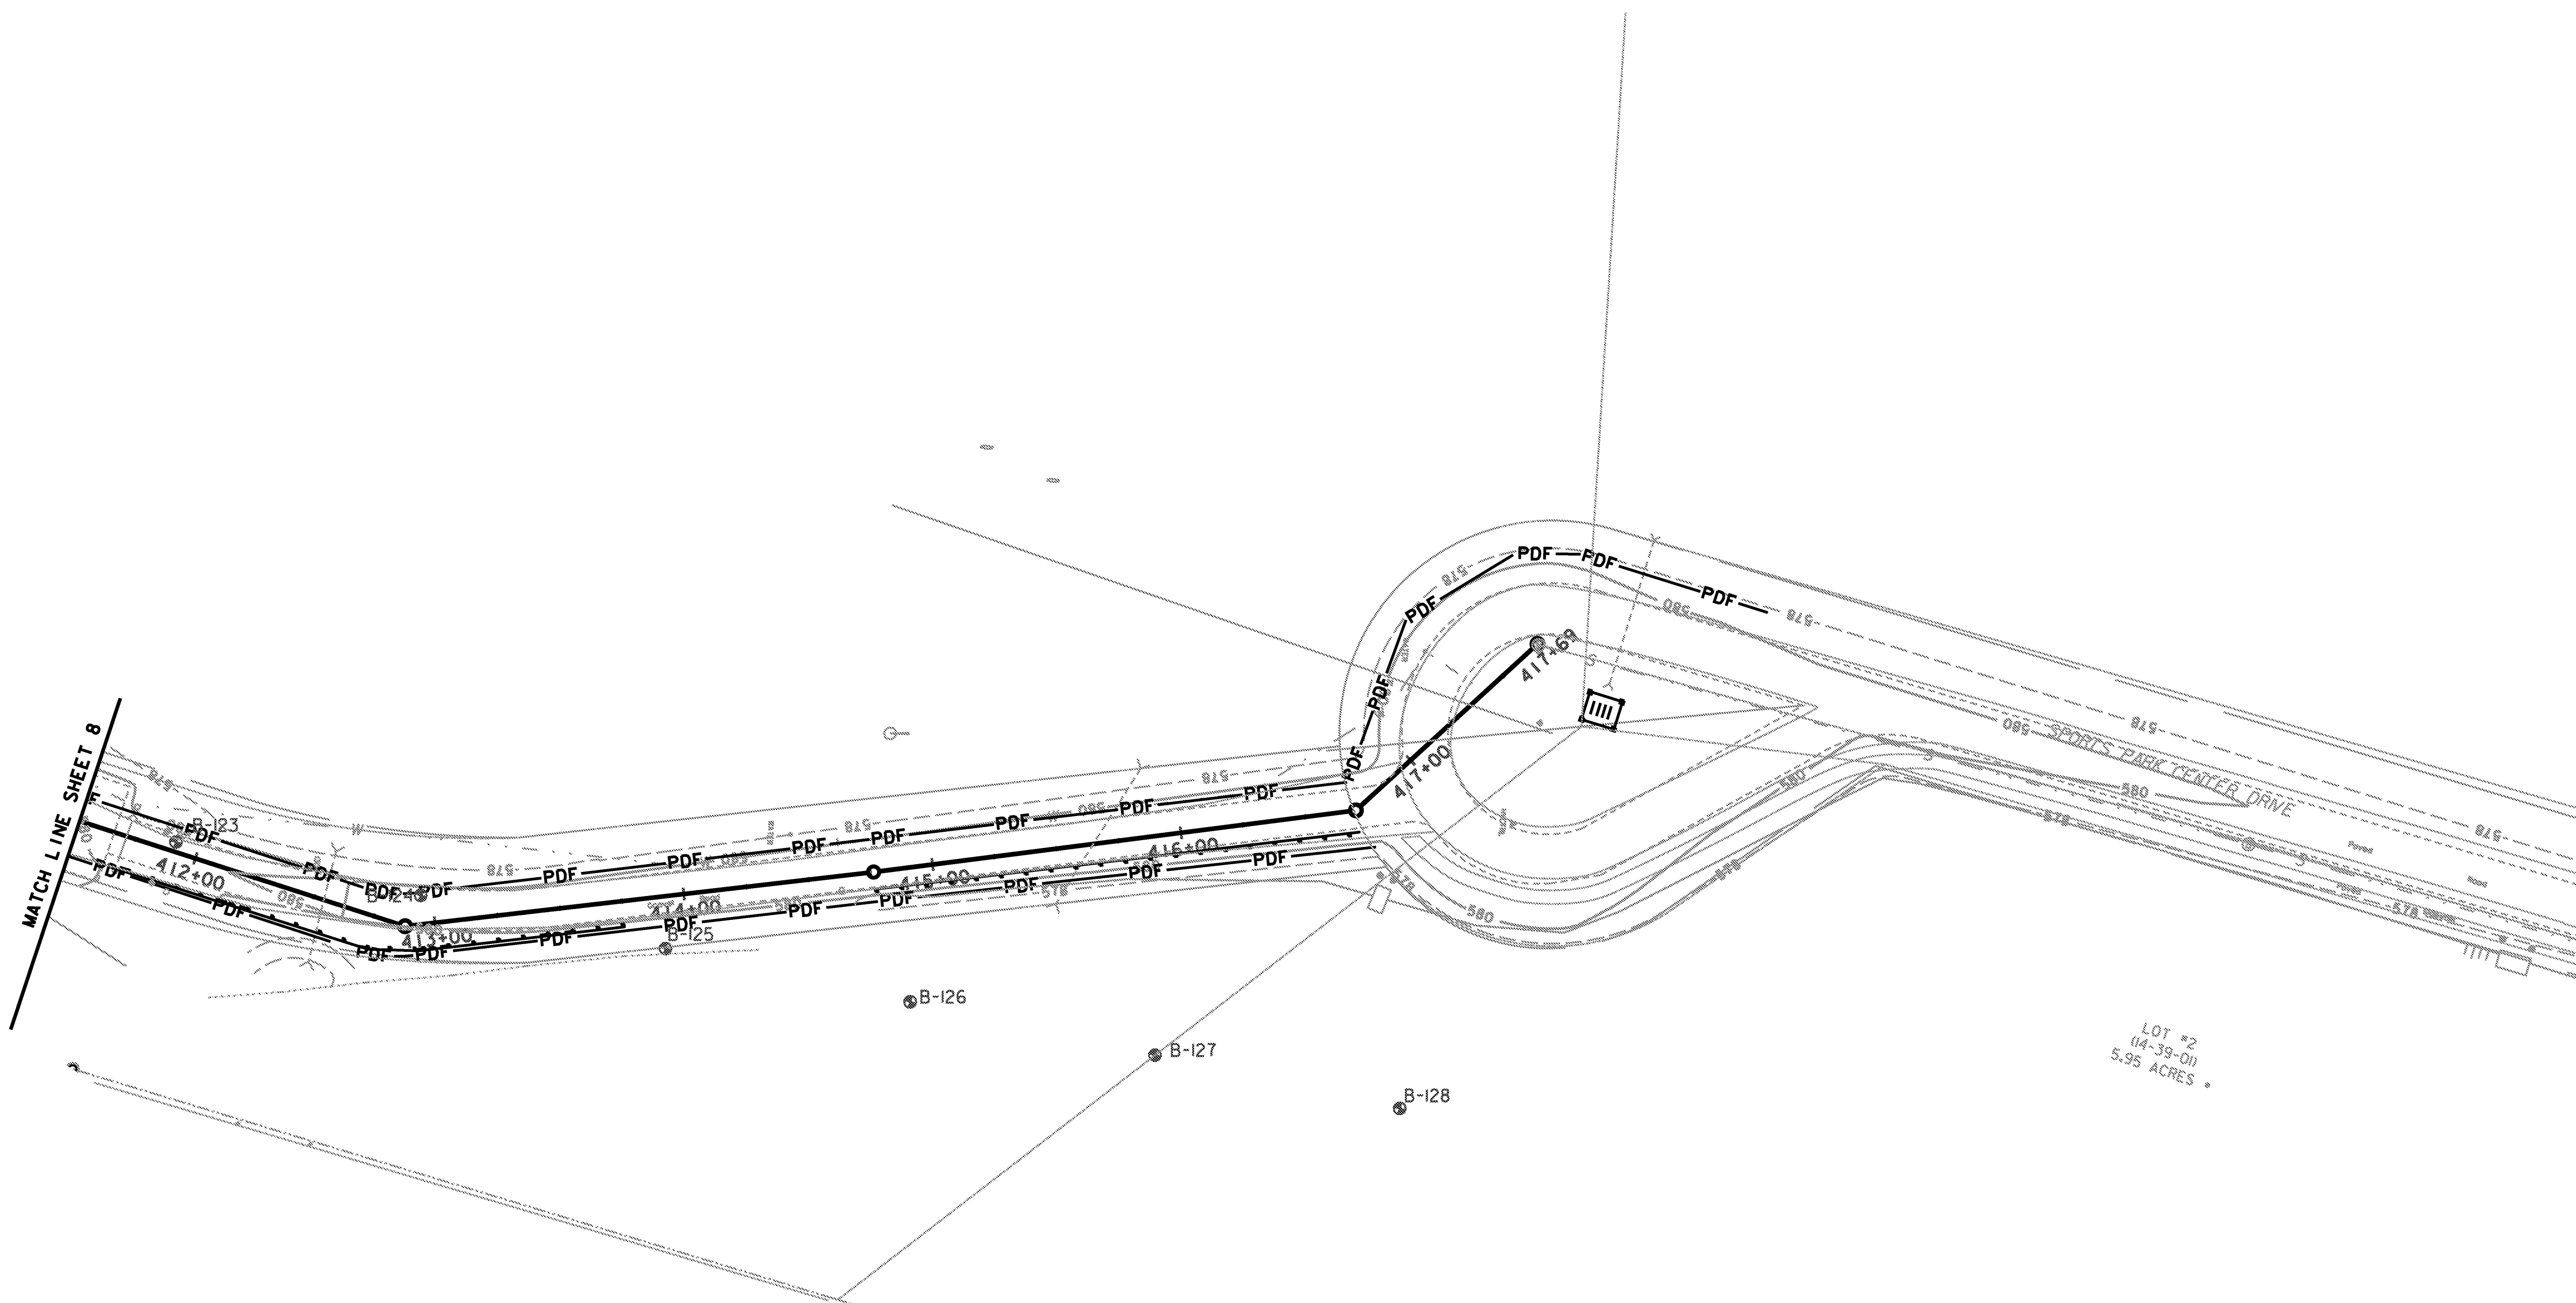


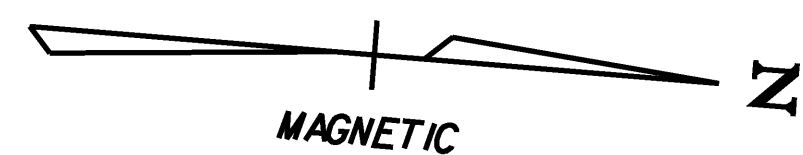

LEGEND	
FILTER FABRIC DROP INLET PROTECTION	
PROJECT DEMARCATION FENCE	
SILT FENCE (LINE STYLE)	
STABILIZED CONSTRUCTION ENTRANCE	
CHECK DAM	
ADAPTED FROM DETAILS PROVIDED BY: NEW YORK STATE DEC ORIGINALLY DEVELOPED BY: USMA-HMCS VERMONT DEPARTMENT OF ENVIRONMENTAL CONSERVATION	
STANDARD SYMBOLS	

NOTES:
REFER TO "THE VERMONT STANDARDS & SPECIFICATIONS FOR EROSION
PREVENTION & SEDIMENT CONTROL, 2006" FROM THE VT AGENCY OF
NATURAL RESOURCES FOR ADDITIONAL GUIDANCE.

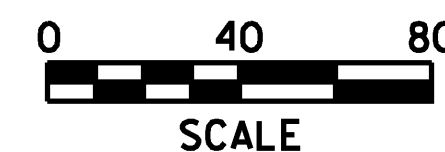

PROJECT NAME: HARTFORD REST AREAS	
PROJECT NUMBER: IM BLDG(10)	
FILE NAME: ...\\plot files\\u04026pit-ero.dgn	LOT DATE: 5/19/2008
PROJECT LEADER: JTM	DRAWN BY: PZA
DESIGNED BY: JTM	CHECKED BY: JTM
EROSION CONTROL SHEET 9	SHEET 32 OF 70