


CONSTRUCTION TIMETABLE:

1. INSTALL EROSION PREVENTION AND SEDIMENT CONTROL MEASURES AS REQUIRED.
2. INSTALL CAAP LINER PIPE.
3. CONSTRUCT FULL BEVELED HEADWALL AT CULVERT INLET.
4. STABILIZE ALL DISTURBED AREAS.

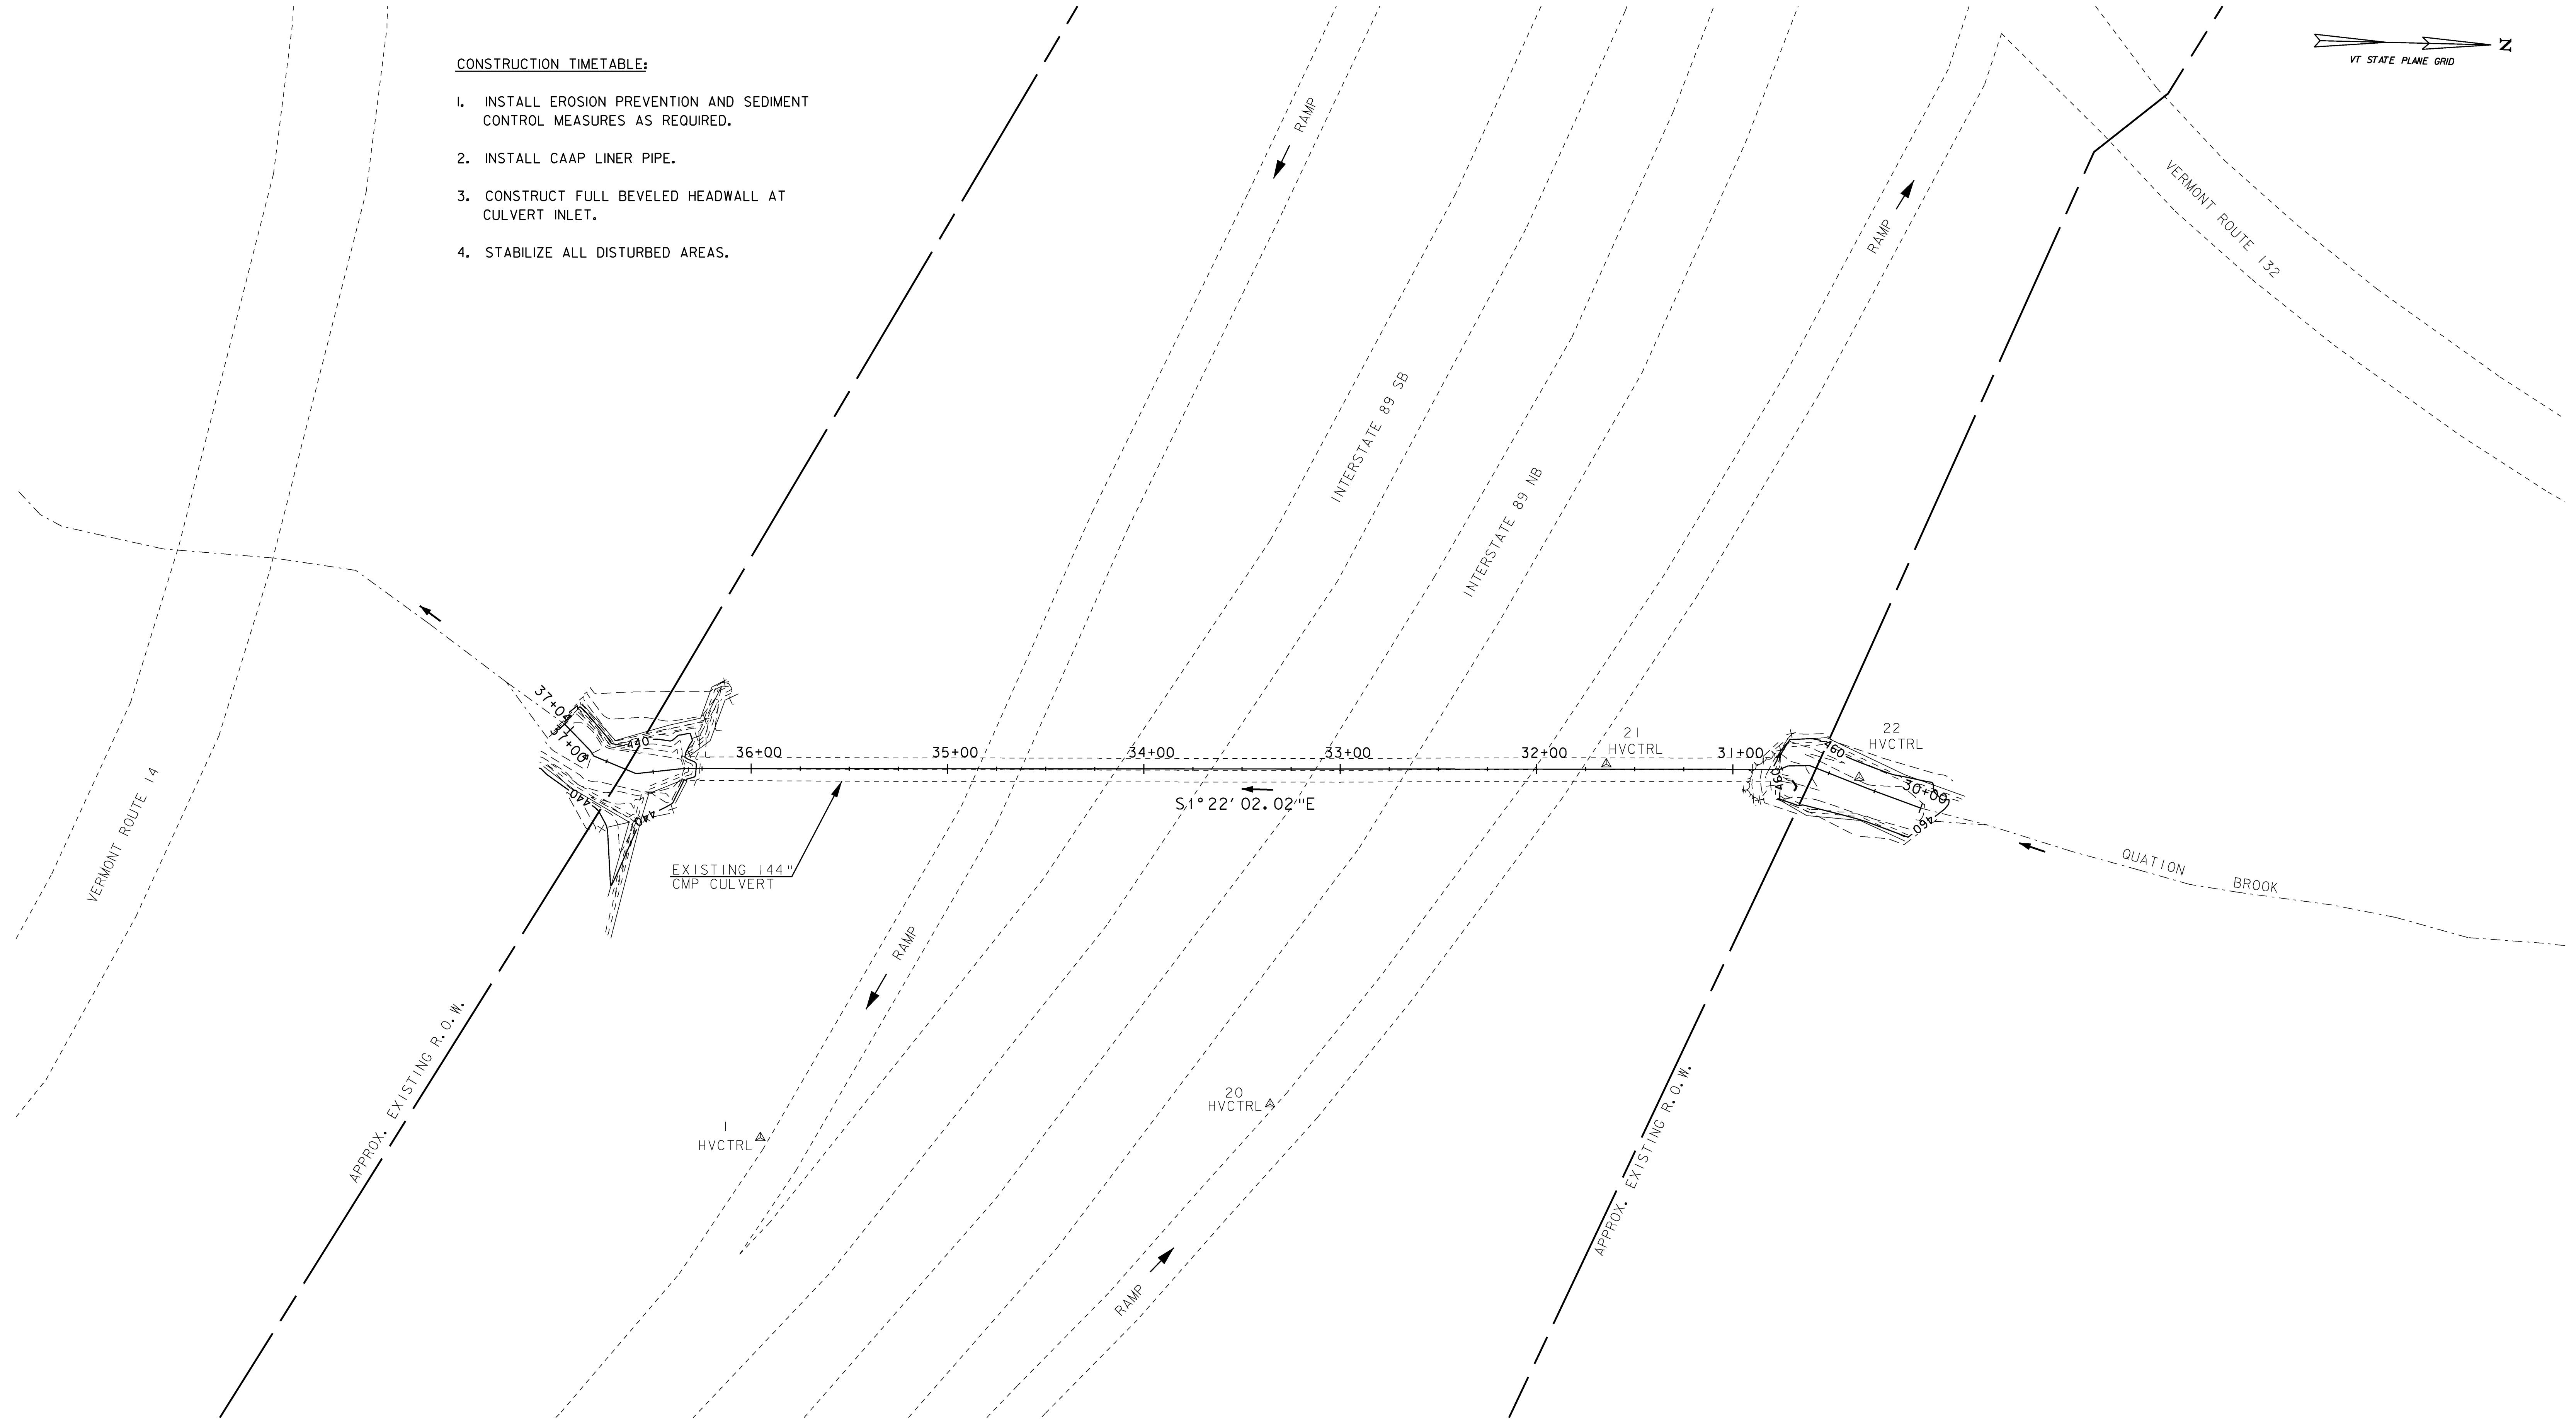

PROJECT NAME: SHARON	
PROJECT NUMBER: IM CULV (18)	
FILE NAME: EC03.dgn	PLOT DATE: 13-JUL-2009
PROJECT LEADER: DMB	DRAWN BY: MJF
DESIGNED BY: MHM	CHECKED BY: DMB
EXISTING CONDITIONS SITE PLAN (14-2) SHEET 25 OF 36	