




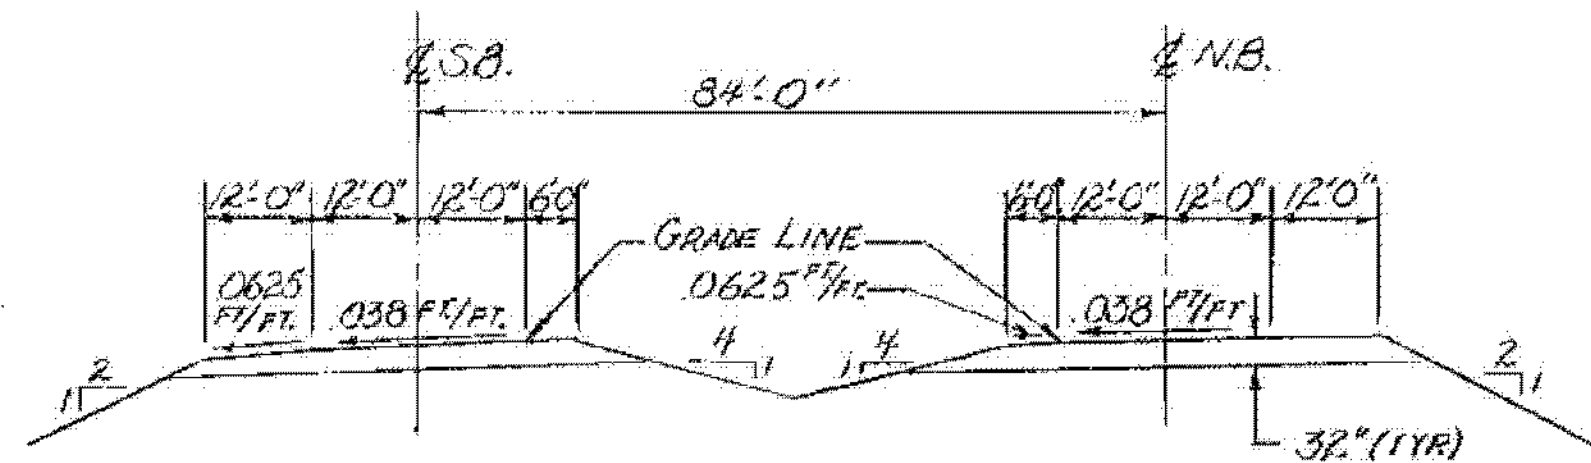

NEW HIGHWAY SECTION — BRIDGE APPROACHES
SCALE: 1"=20'-0"

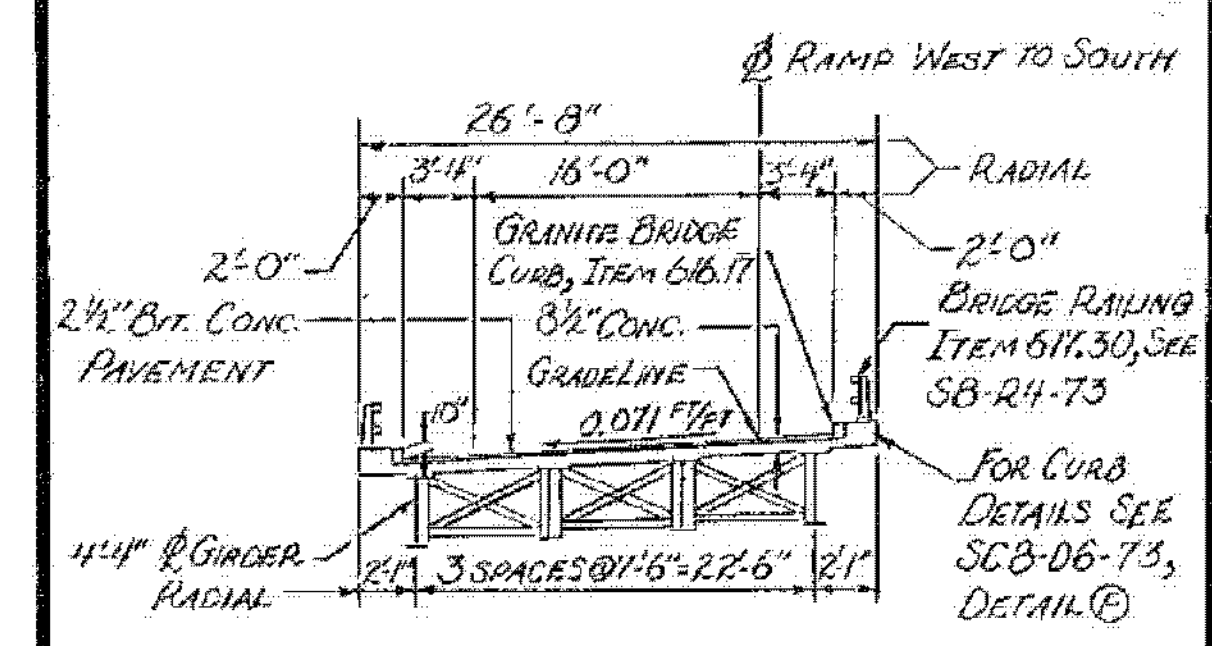

BRIDGE TYPICAL SECTION
SCALE: 1"=10'-0"

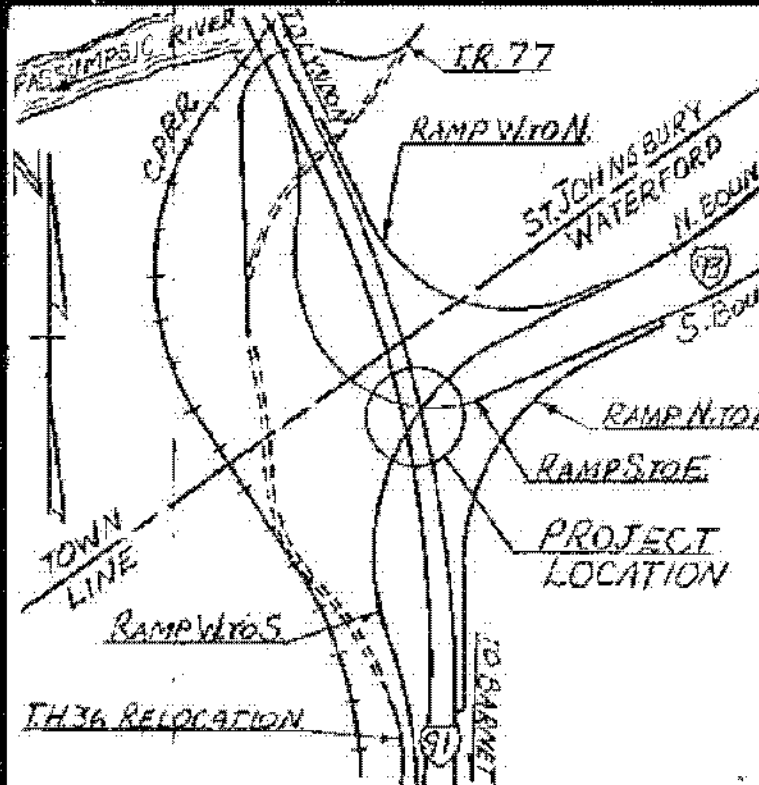

PROJECT LOCATION
SCALE: 1"=750'-0"


NEW STRUCTURE			
1. RECOMMENDED TYPE OF STRUCTURE	FOUR SPAN CONTINUOUS CURVED PLATE GIRDER		
2. RECOMMENDED OVERALL STRUCTURE LENGTH	117'-11"		
3. SPAN LENGTH(S) CENTER TO CENTER OF BEARINGS	112'-0" ; 120'-0" ; 120'-0" ; 60'-0"		
4. ESTIMATED ALLOWABLE LOAD FOR SPREAD FOOTINGS	14 K.S.F. @ ABUTMENTS (ON ROCK FILL)		
5. DESIGN SPECIFICATIONS	A.A.S.H.T.O. 11S25-44		
6. ALLOWABLE STRESSES	STRUCTURAL STEEL (A588) TENSION 22,000 PSI, COMPRESSION 22,000 PSI; REINFORCING STEEL (GRADE 60) TENSION 22,000 PSI, COMPRESSION 22,000 PSI; CONCRETE 3,500 PSI		

LIST OF SHEETS


- BR1800 - PRELIMINARY INFORMATION
- BR1801 - PLAN
- BR1802 - QUANTITY SHEET
- BR1803 - BORING SHEET
- BR1804 - BORING SHEET & GENERAL NOTES
- BR1805 - FRAMING PLAN
- BR1806 - CURB & RAILING
- BR1807 - TYPICAL SECTION
- BR1808 - GIRDER ELEVATION, CAMBER & DEFLECTION
- BR1809 - ABUTMENT #1
- BR1810 - WINGWALLS 1, 2, 3 & 4
- BR1811 - ABUTMENT #2
- BR1812 - PIER ELEVATIONS
- BR1813 - FOOTING DETAILS, TYPICAL PIER 1, 2 & 3
- BR1814 - TYPICAL PIER CAP & COFFERDAM DETAILS
- BR1815 - DECK & APPROACH SLABS REINFORCING
- BR1816 - BEARING DEVICES
- BR1817 - EXPANSION JOINT DETAILS
- BR1818 - BOX BEAM RAIL TO STEEL BEAM TRANSITION DETAILS
- BR1819 - DOWNSPOUT DETAILS
- BR1820 - REINF. SCHED. - ABUT. 1 & 2
- BR1821 - REINF. SCHED. - PIERS #1, 2 & 3
- BR1822 - REINF. SCHED. - W.W. 1, 2, 3 & 4; APP. SLAB 1 & 2; BRG. DECK

LOAD RATING (TONS)	
STRESS LEVELS	H, HS, 302, TRUCK, 55, 55A, 55B, 55C, 55Z
INVENTORY	0.55F
POSTED	0.67F
OPERATING	0.75F


LIST OF STANDARDS	
SB - R4 - 73	R 11-21-79
SCB - D1 - 75	R 4-3-78
SCB - D4 - 76	A 1-8-75
SCB - D6 - 73	A 1-3-77
SCB - D7 - 71	R 12-15-76

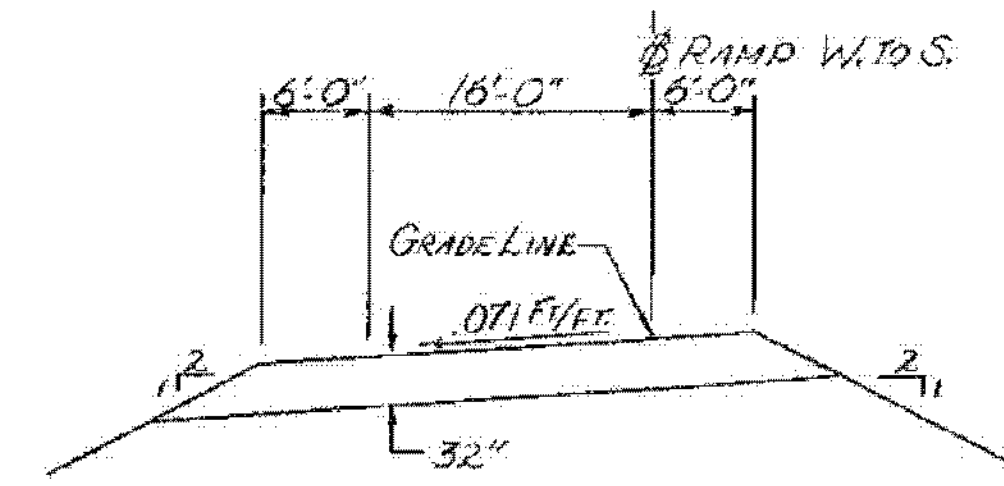


APPROACH SECTION RAMP WEST TO SOUTH
SCALE: 1"=10'-0"

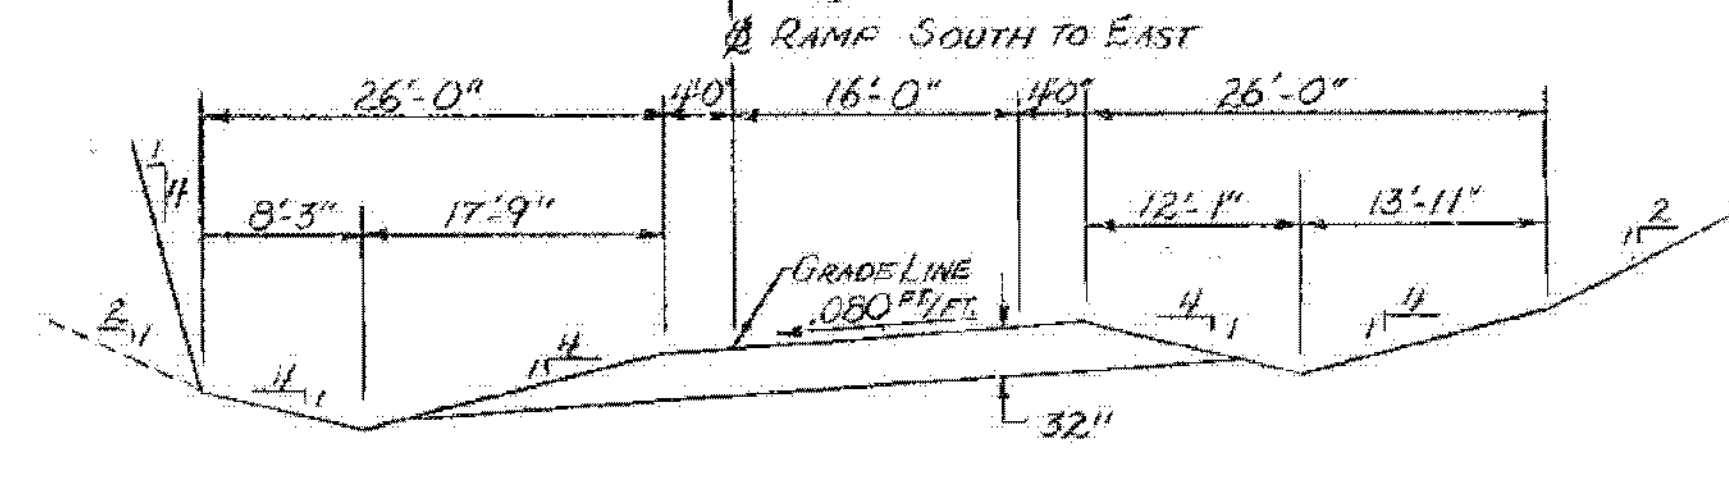

APPROACH SECTION RAMP SOUTH TO EAST
SCALE: 1"=10'-0"

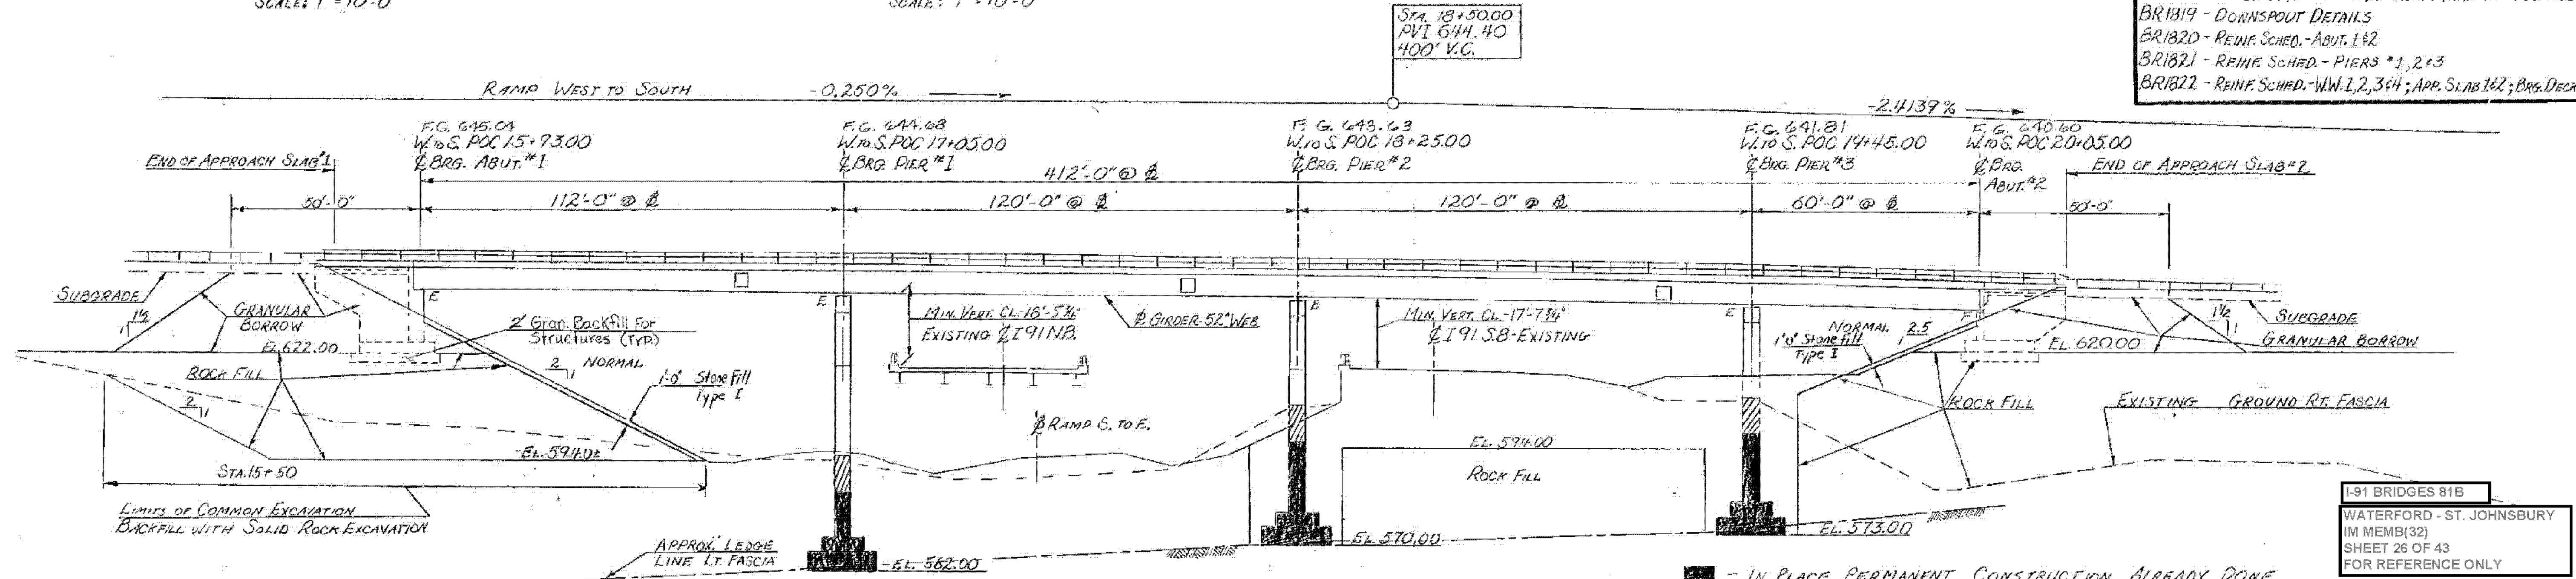

ELEVATION ALONG RIGHT FASCIA RAMP WEST TO SOUTH
SCALE: 1"=20'-0"

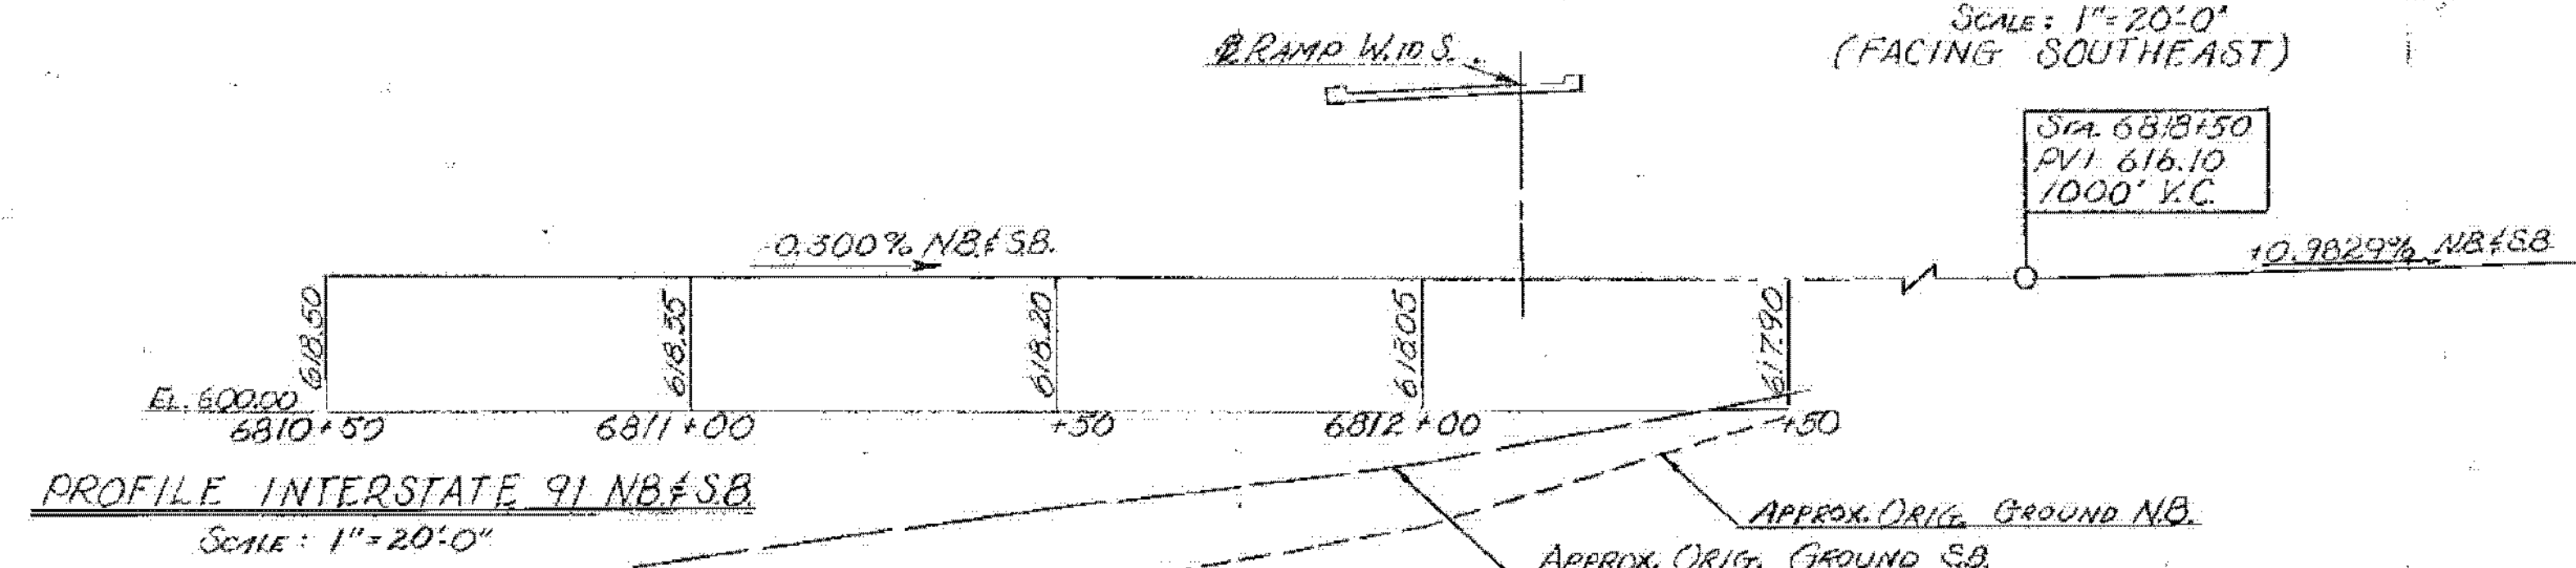

PROFILE INTERSTATE 91 NB & SB
SCALE: 1"=20'-0"

- IN PLACE PERMANENT CONSTRUCTION ALREADY DONE
- IN PLACE CONSTRUCTION ALREADY DONE - TO BE REMOVED & REPLACED

RECOMMENDED FOR APPROVAL	W. M. Smith	7/10/80
RECOMMENDED FOR APPROVAL	Arthur J. Smith	7/10/80
APPROVED BY	S. J. O'Neil	7/14/80
DIRECTOR OF ENGINEERING & CONSTRUCTION		

STATE OF VERMONT
AGENCY OF TRANSPORTATION

TOWN OF WATERFORD	Bridge No. 13
HIGHWAY NO. 193	Log Sta.
PRELIMINARY INFORMATION	
RAMP W. TO S. OVER I-91 NB & SB & RAMP S. TO E.	
Designed by A. Elwood	Drawn by A. Elwood
Checked by G. Spilar	Bridge Design Supervisor
PROJECT CONTRACT 3	PROJECT NO. I-93-1(3)
Bridge Sheet No. BR 1800	Sheet 159 of 550