

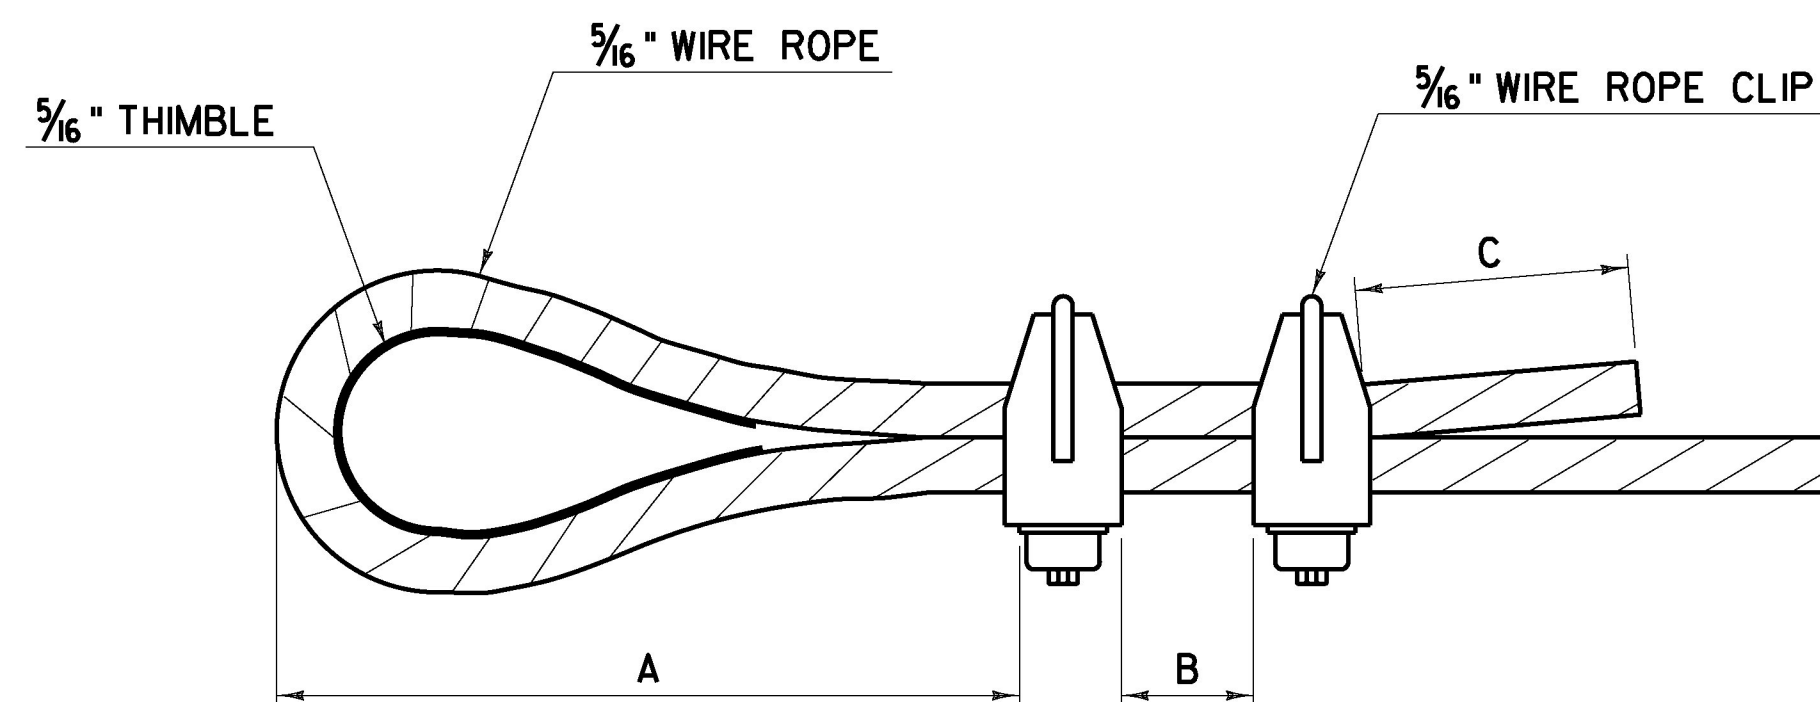
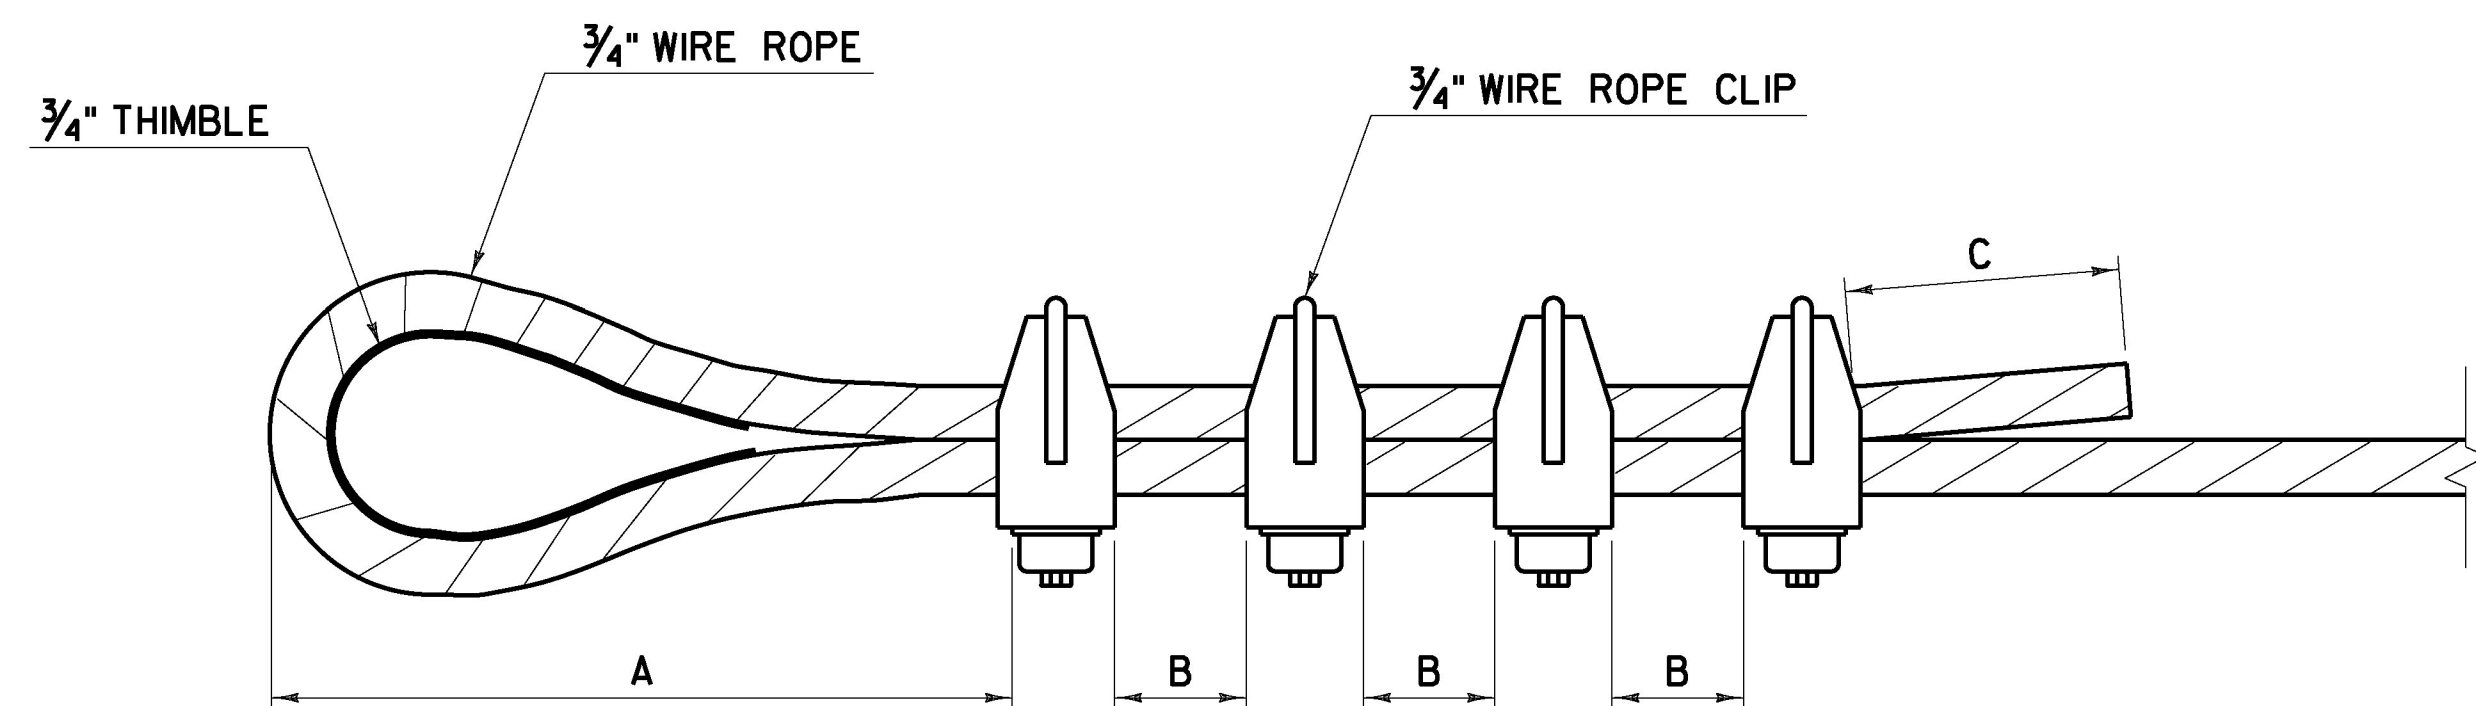


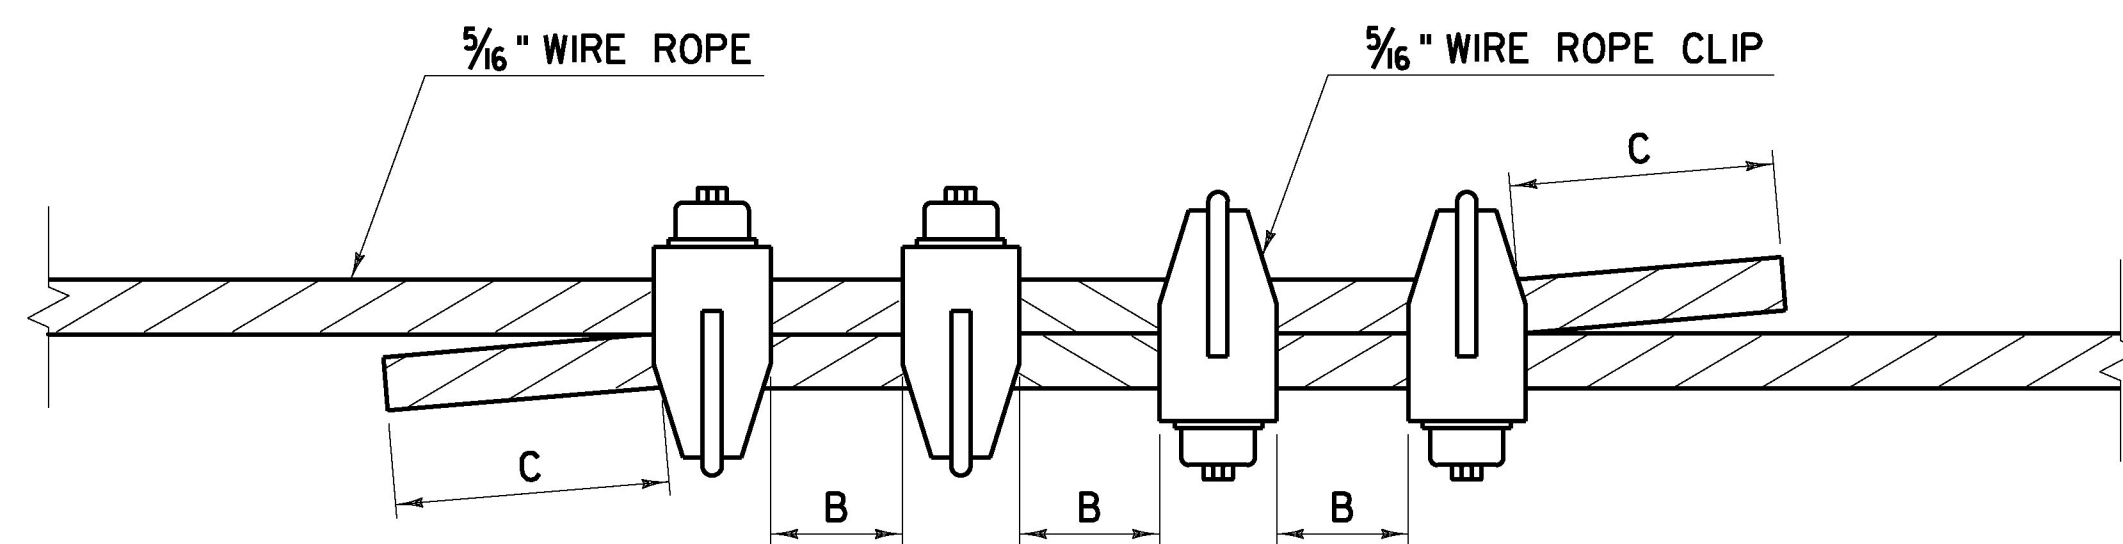


WIRE ROPE LOOP DETAIL
FOR 5/16" AND 3/4" WIRE ROPE AS NOTED

DIMENSION	3/4" WIRE ROPE	5/16" WIRE ROPE
A	11"	6"
B	5"	3"
C	6"	6"

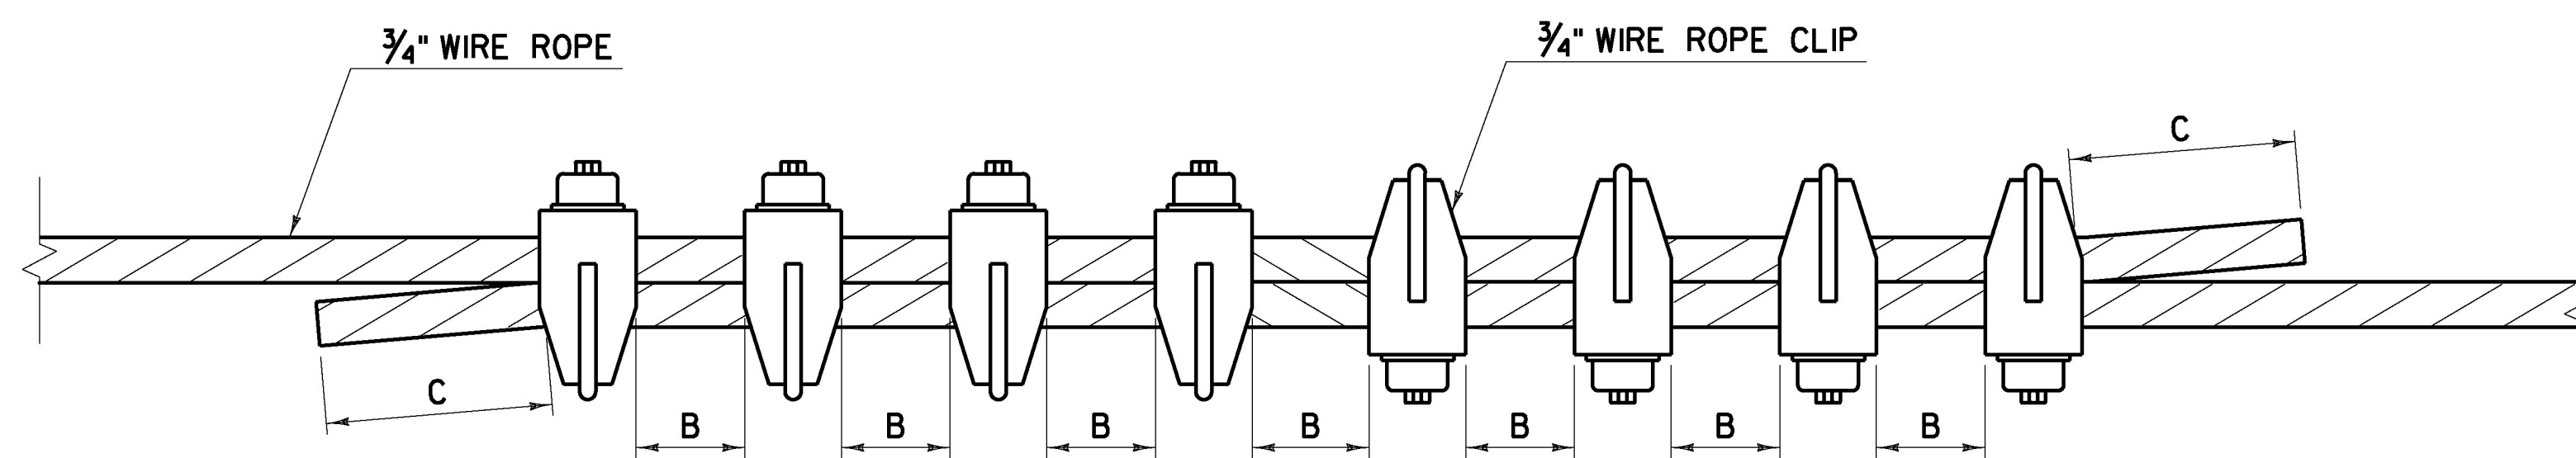

WIRE ROPE SPLICE DETAILS "BB"
FOR 5/16" AND 3/4" WIRE ROPE AS NOTED

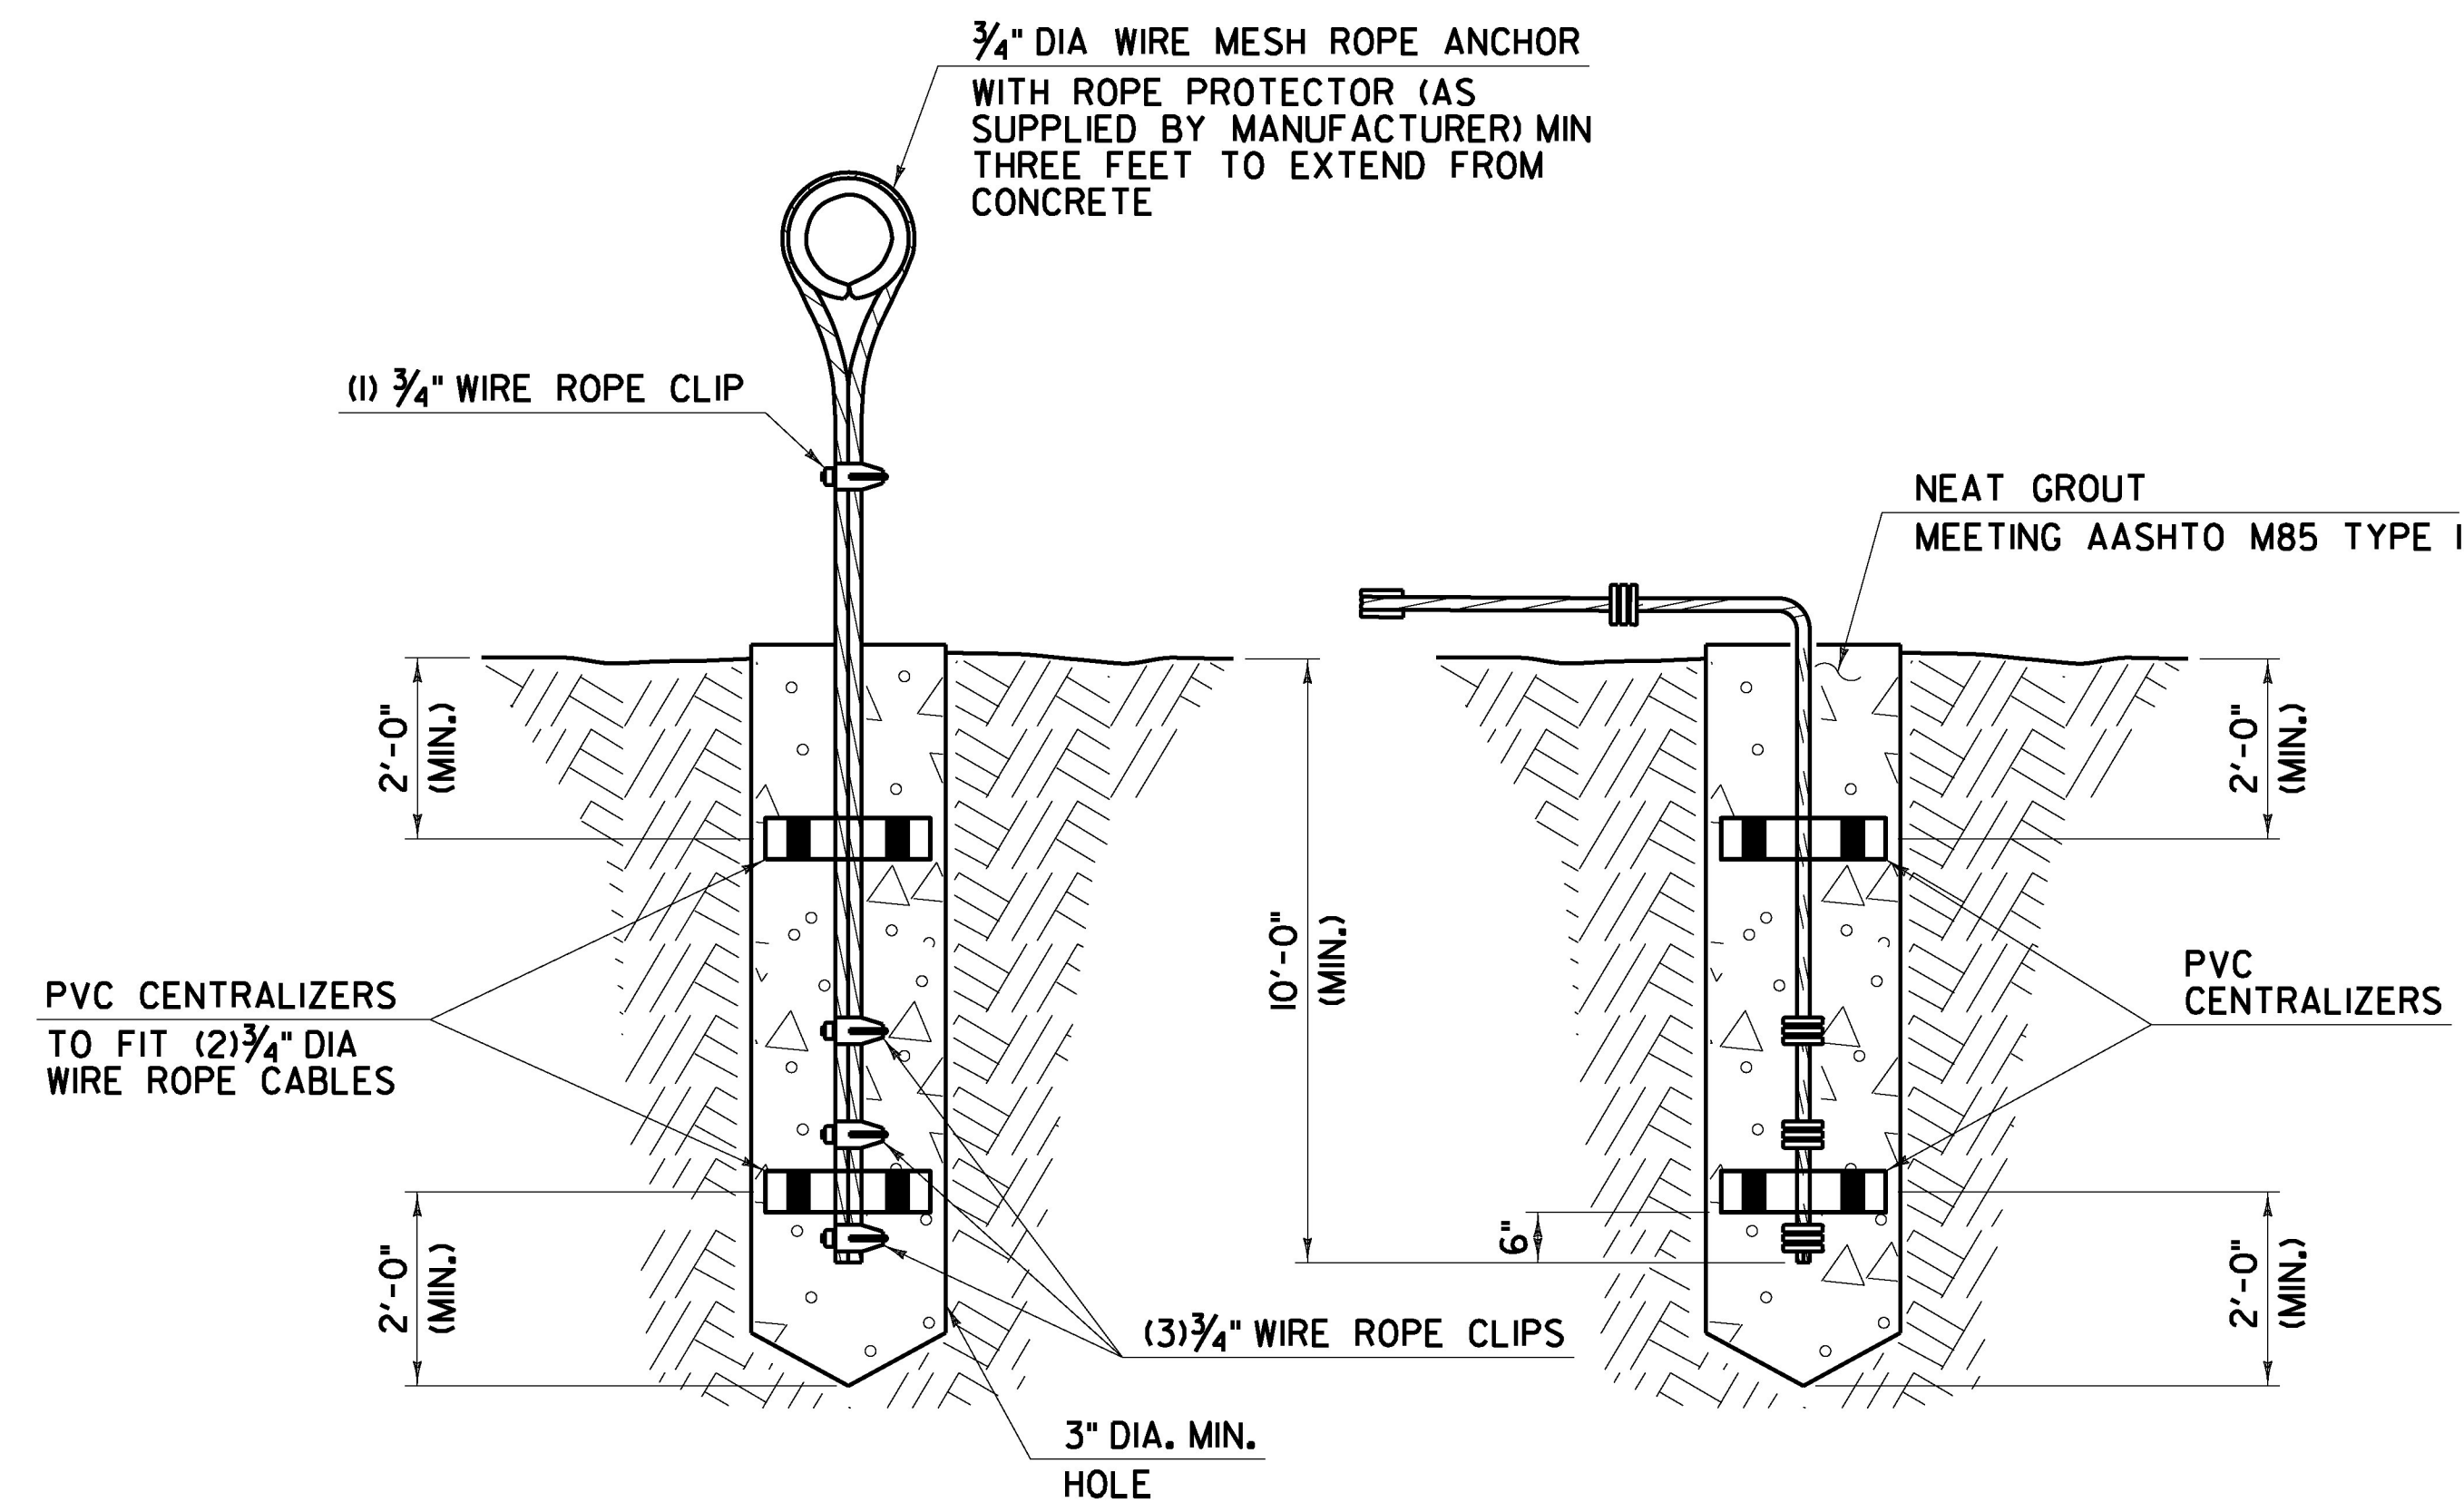

FRONT ELEVATION

SIDE ELEVATION

WIRE MESH ROPE ANCHOR DETAIL
(SEE NOTE 1)

NOTE:

1. WIRE MESH ROPE ANCHOR AND GROUTING OF ANCHOR TO BE PAID FOR UNDER ITEM 900.640 SPECIAL PROVISION (WIRE MESH ROPE ANCHOR) AND ITEM 900.620 SPECIAL PROVISION (WIRE MESH ROPE ANCHOR TESTING).

NOT TO SCALE

CHA

PROJECT NAME: RYEGATE
PROJECT NUMBER: IM 091-2(80)

FILE NAME: z13a368detail103.dgn
PROJECT LEADER: D. GOZALKOWSKI
DESIGNED BY: M. QUINN
DETAIL SHEET 3

PLOT DATE: 3/30/2017
DRAWN BY: J. HEALD
CHECKED BY: J. SHIELDS
SHEET 6 OF 61