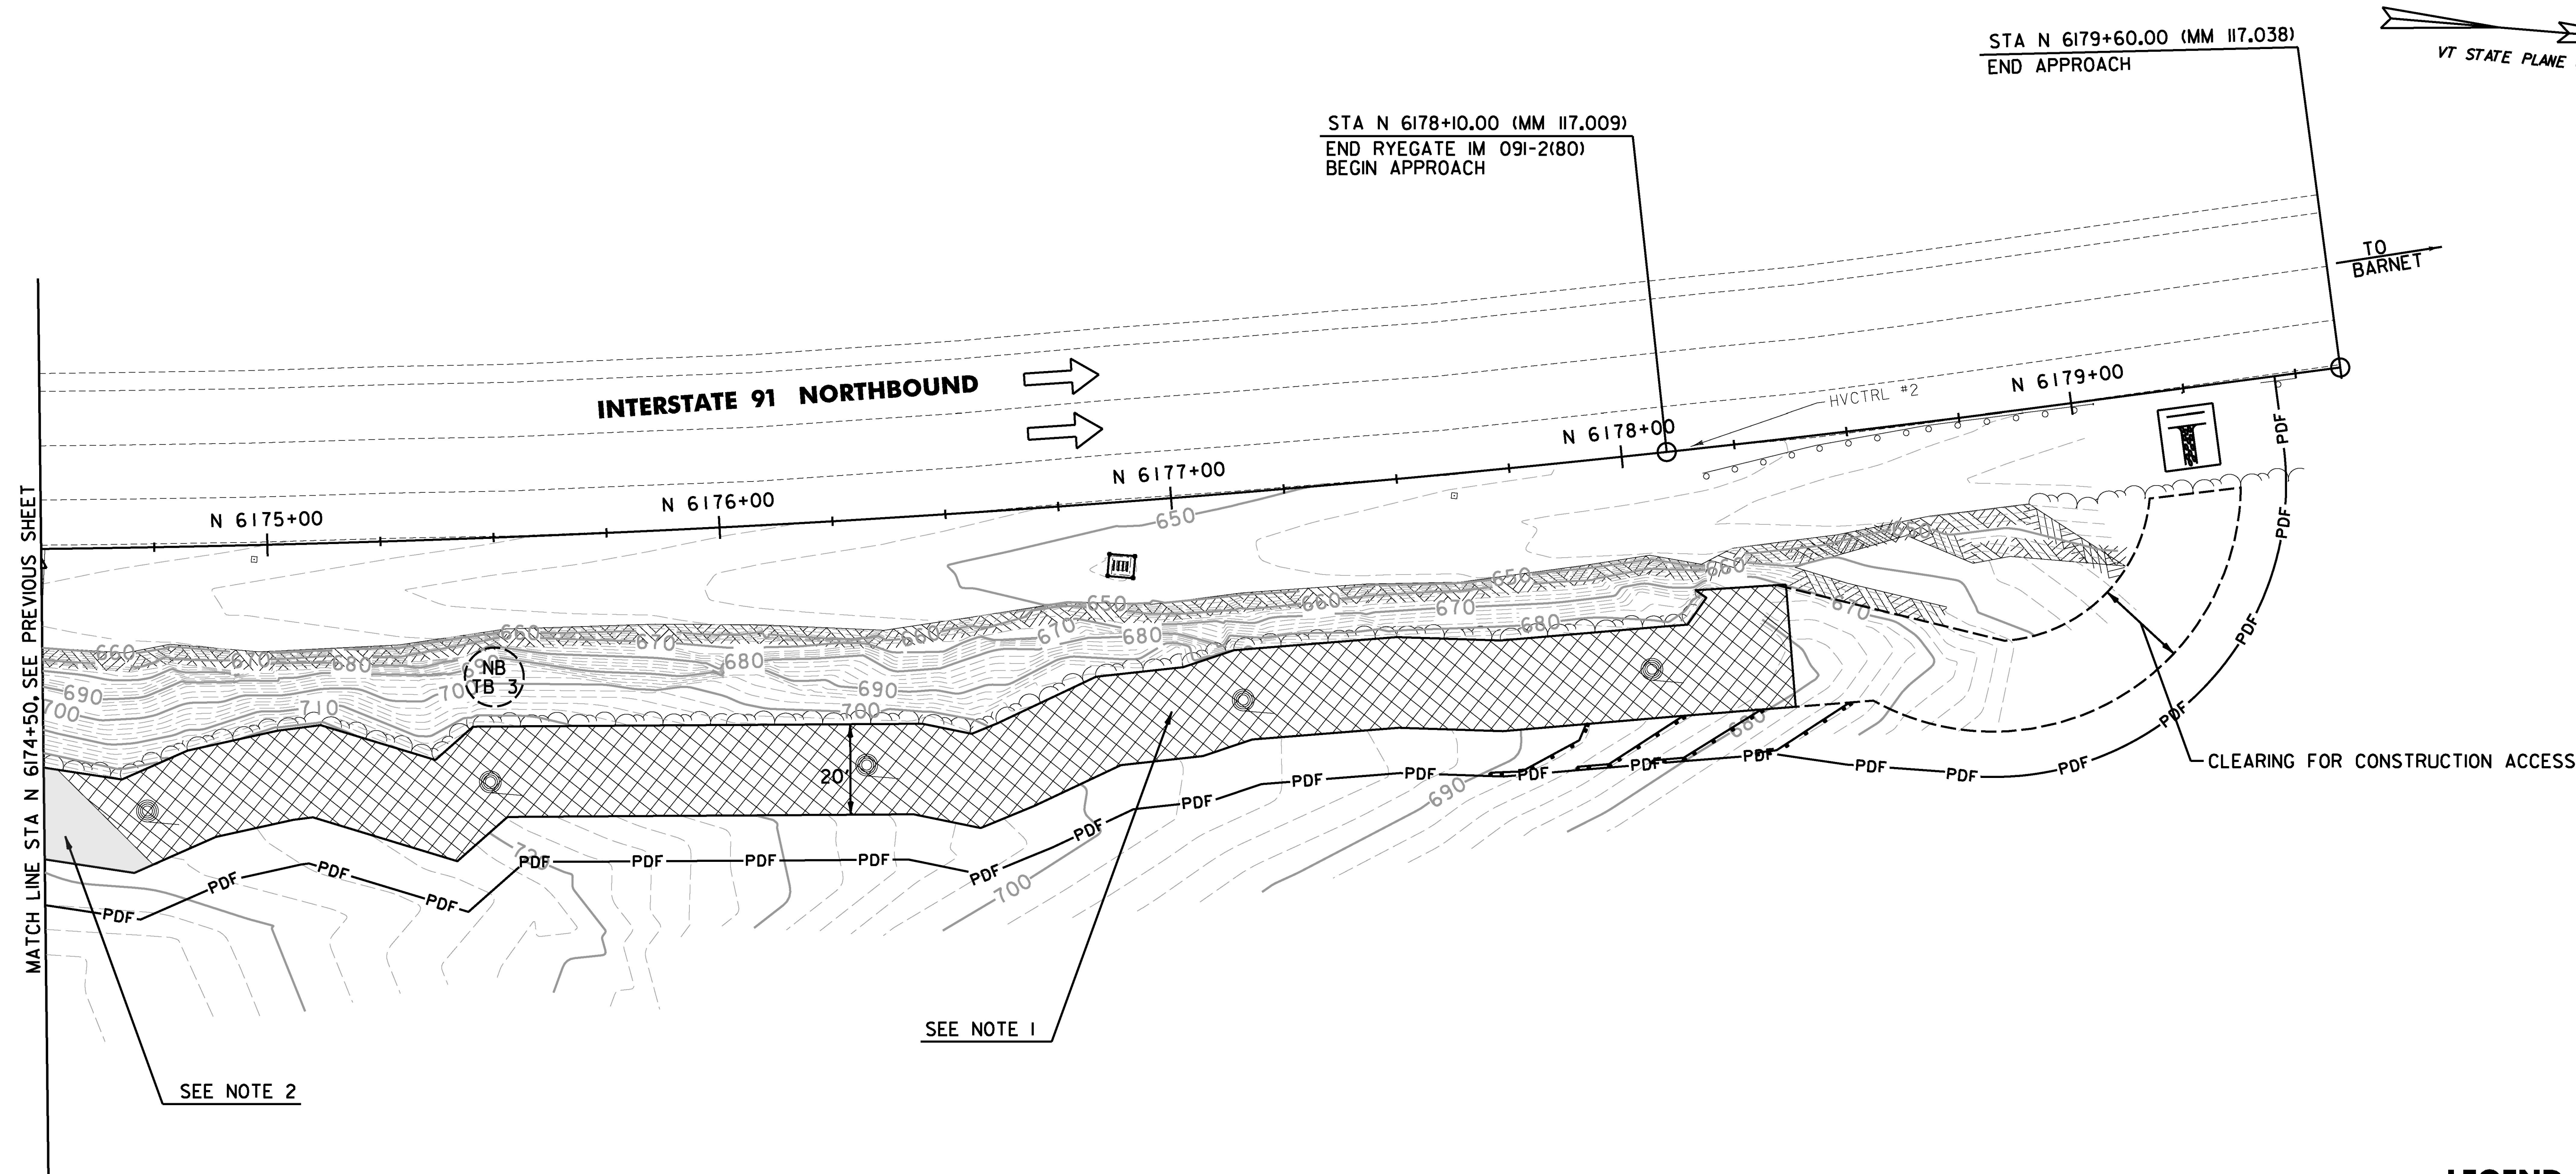


FILE NAME: W:\P\c\ersta\ANY\KA\29741\CD\DD\KSTN\13a368\Consultants\Highway\413a368bdr_ero.dgn
DATE/TIME: 3/30/2017
USER: 5323



PROJECT DEMARCATION FENCE
STA N 6174+50.0 - STA N 6179+45.0 RT

TEMPORARY EROSION MATTING
STA N 6174+50.0 - STA N 6174+51.0 RT
STA N 6174+53.0 - STA N 6178+33.0 RT

 
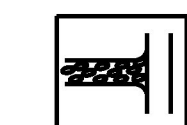
SILT FENCE
STA N 6177+65.0 - STA N 6177+86.0 RT
STA N 6177+83.0 - STA N 6178+07.0 RT
STA N 6178+00.0 - STA N 6178+24.0 RT
STA N 6178+23.0 - STA N 6178+44.0 RT

VEHICLE TRACKING PAD
STA N 6179+25.0 RT

INLET PROTECTION DEVICE, TYPE 1
STA N 6176+88.4 RT

NOTES:
1. FOR ESTIMATING PURPOSES ASSUME 25% OF THE AREA SHOWN WILL NEED TO BE REVEGETATED AND NEED PROTECTION WITH EROSION CONTROL MATTING DUE TO TREE REMOVAL OPERATIONS.
2. FOR ESTIMATING PURPOSES ASSUME 25% OF THE AREA SHOWN WILL NEED TO BE REVEGETATED DUE TO TREE REMOVAL OPERATIONS.

LEGEND

-  DIRECTION OF TRAFFIC
-  STABILIZED CONSTRUCTION ENTRANCE
-  FILTER FABRIC DROP INLET PROTECTION
-  STONE - CHECK DAM
-  TRIM BLASTING LOCATION

0 20 40
SCALE IN FEET

CHA

PROJECT NAME: RYEGATE
PROJECT NUMBER: IM 091-2(80)

FILE NAME: z13a368bdr_ero.dgn	PLOT DATE: 3/30/2017
PROJECT LEADER: D. GOZALKOWSKI	DRAWN BY: J. HEALD
DESIGNED BY: J. OLSEN	CHECKED BY: J. SHIELDS
EPSC CONSTRUCTION PLAN SHEET 2	SHEET 24 OF 61