




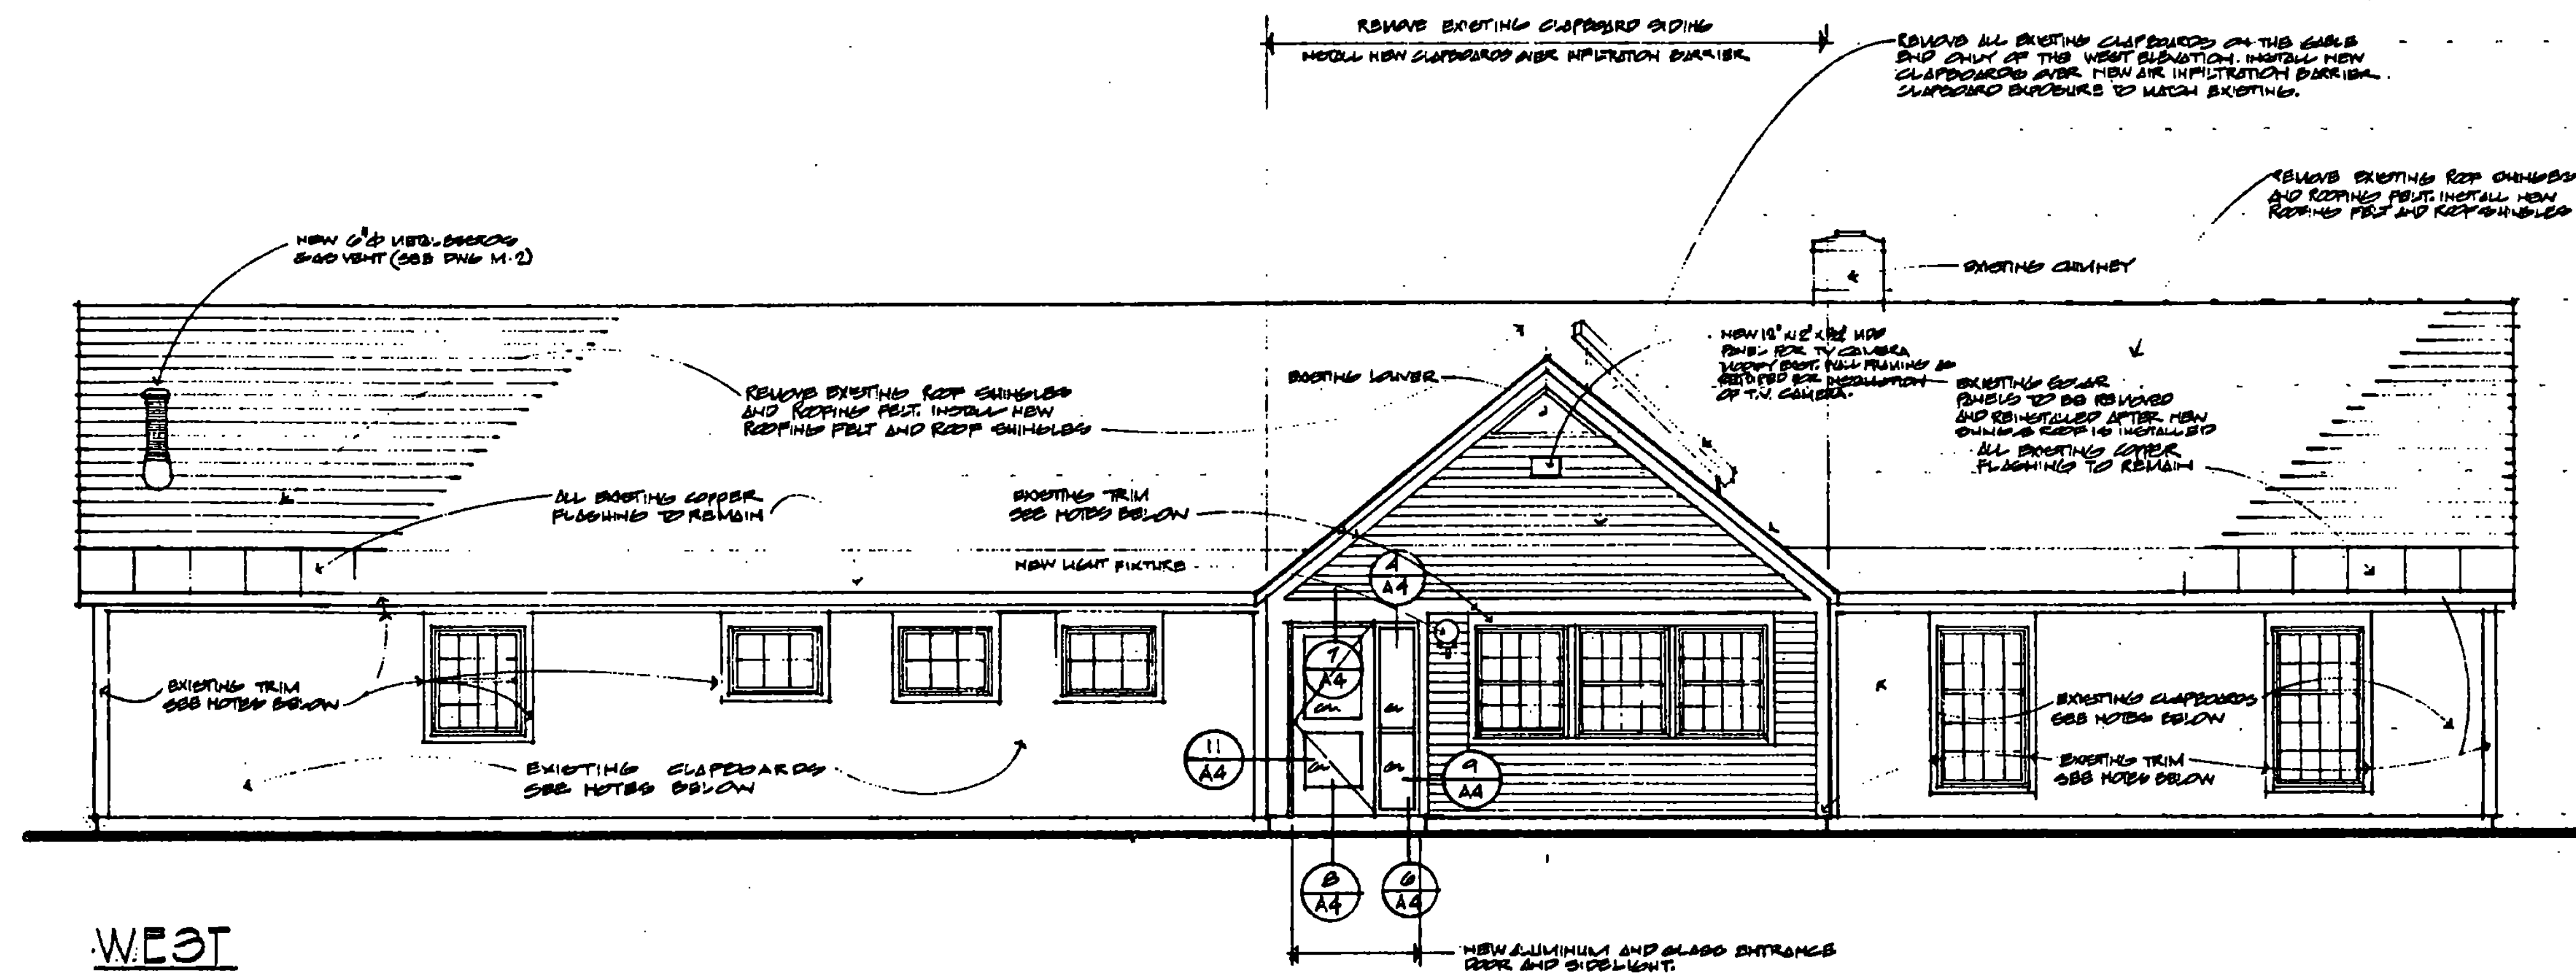


WEST

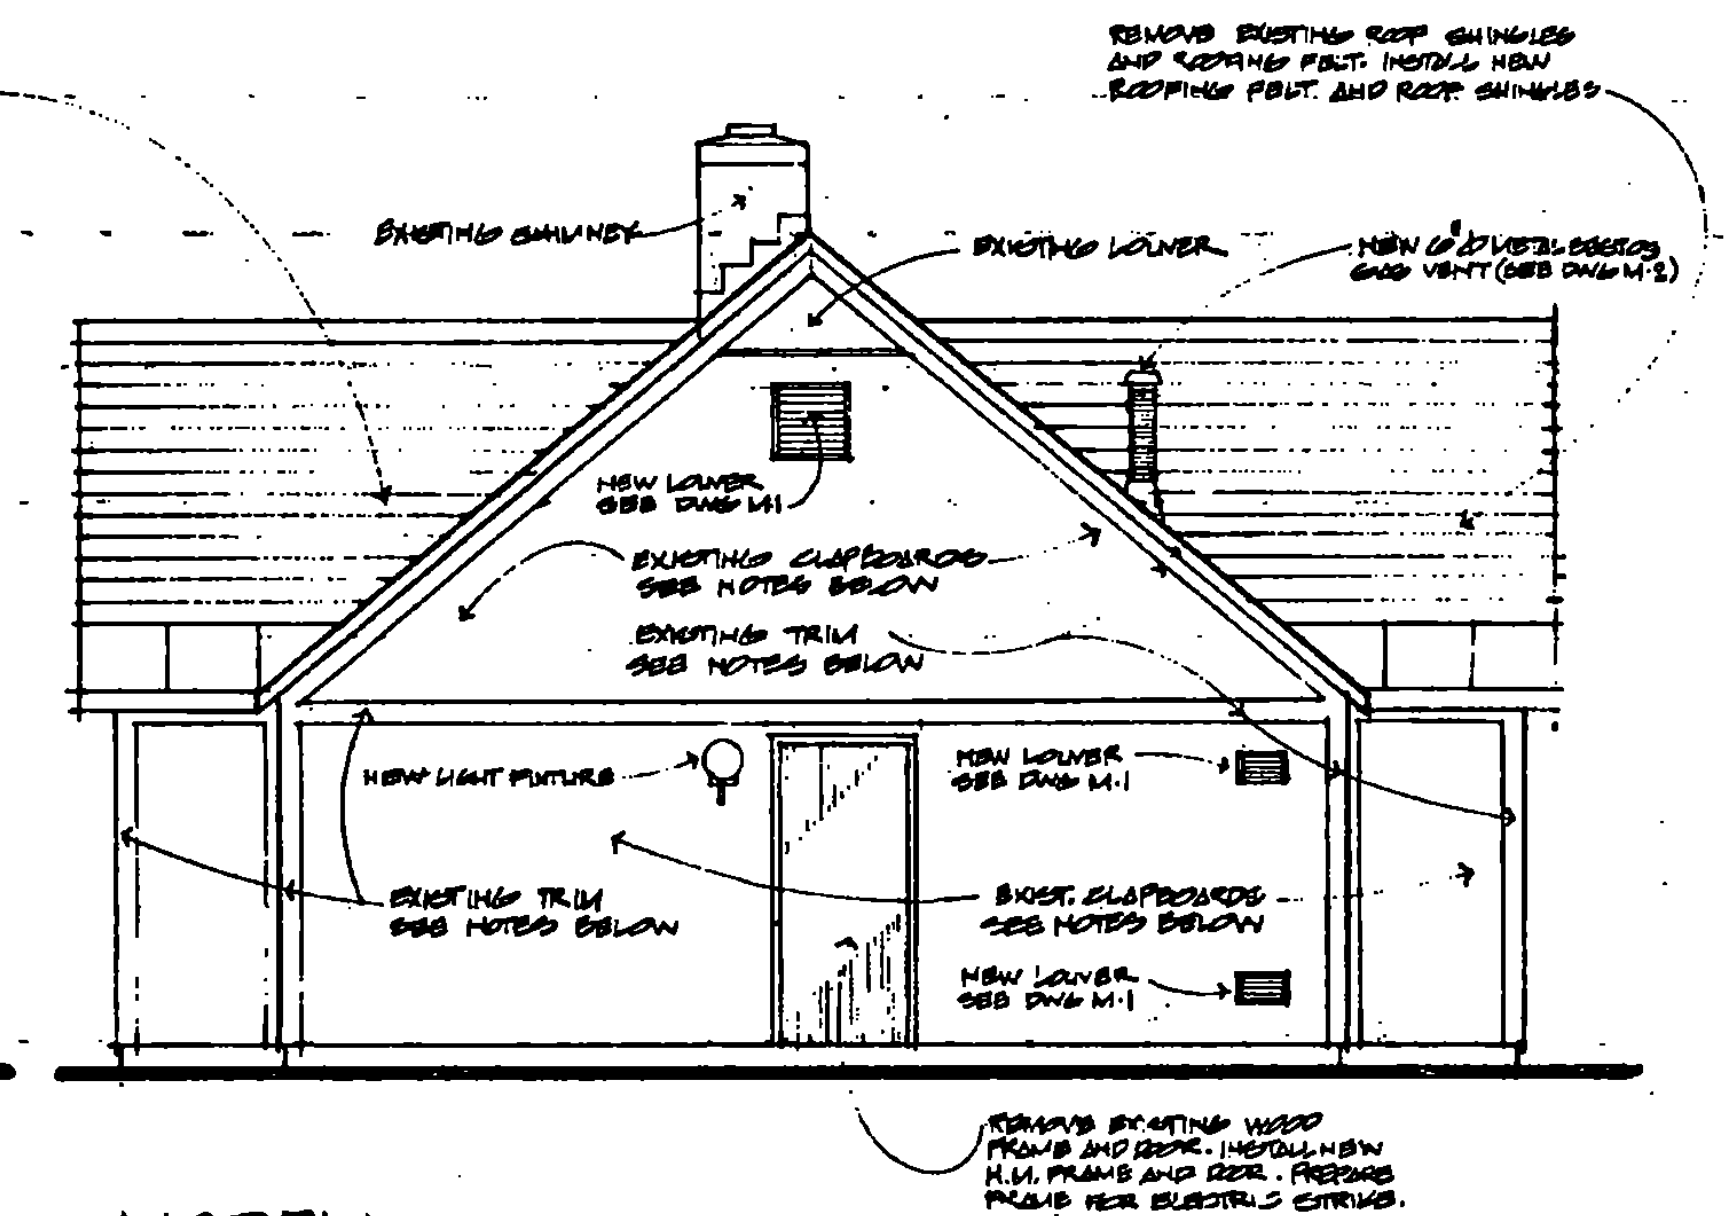

NORTH

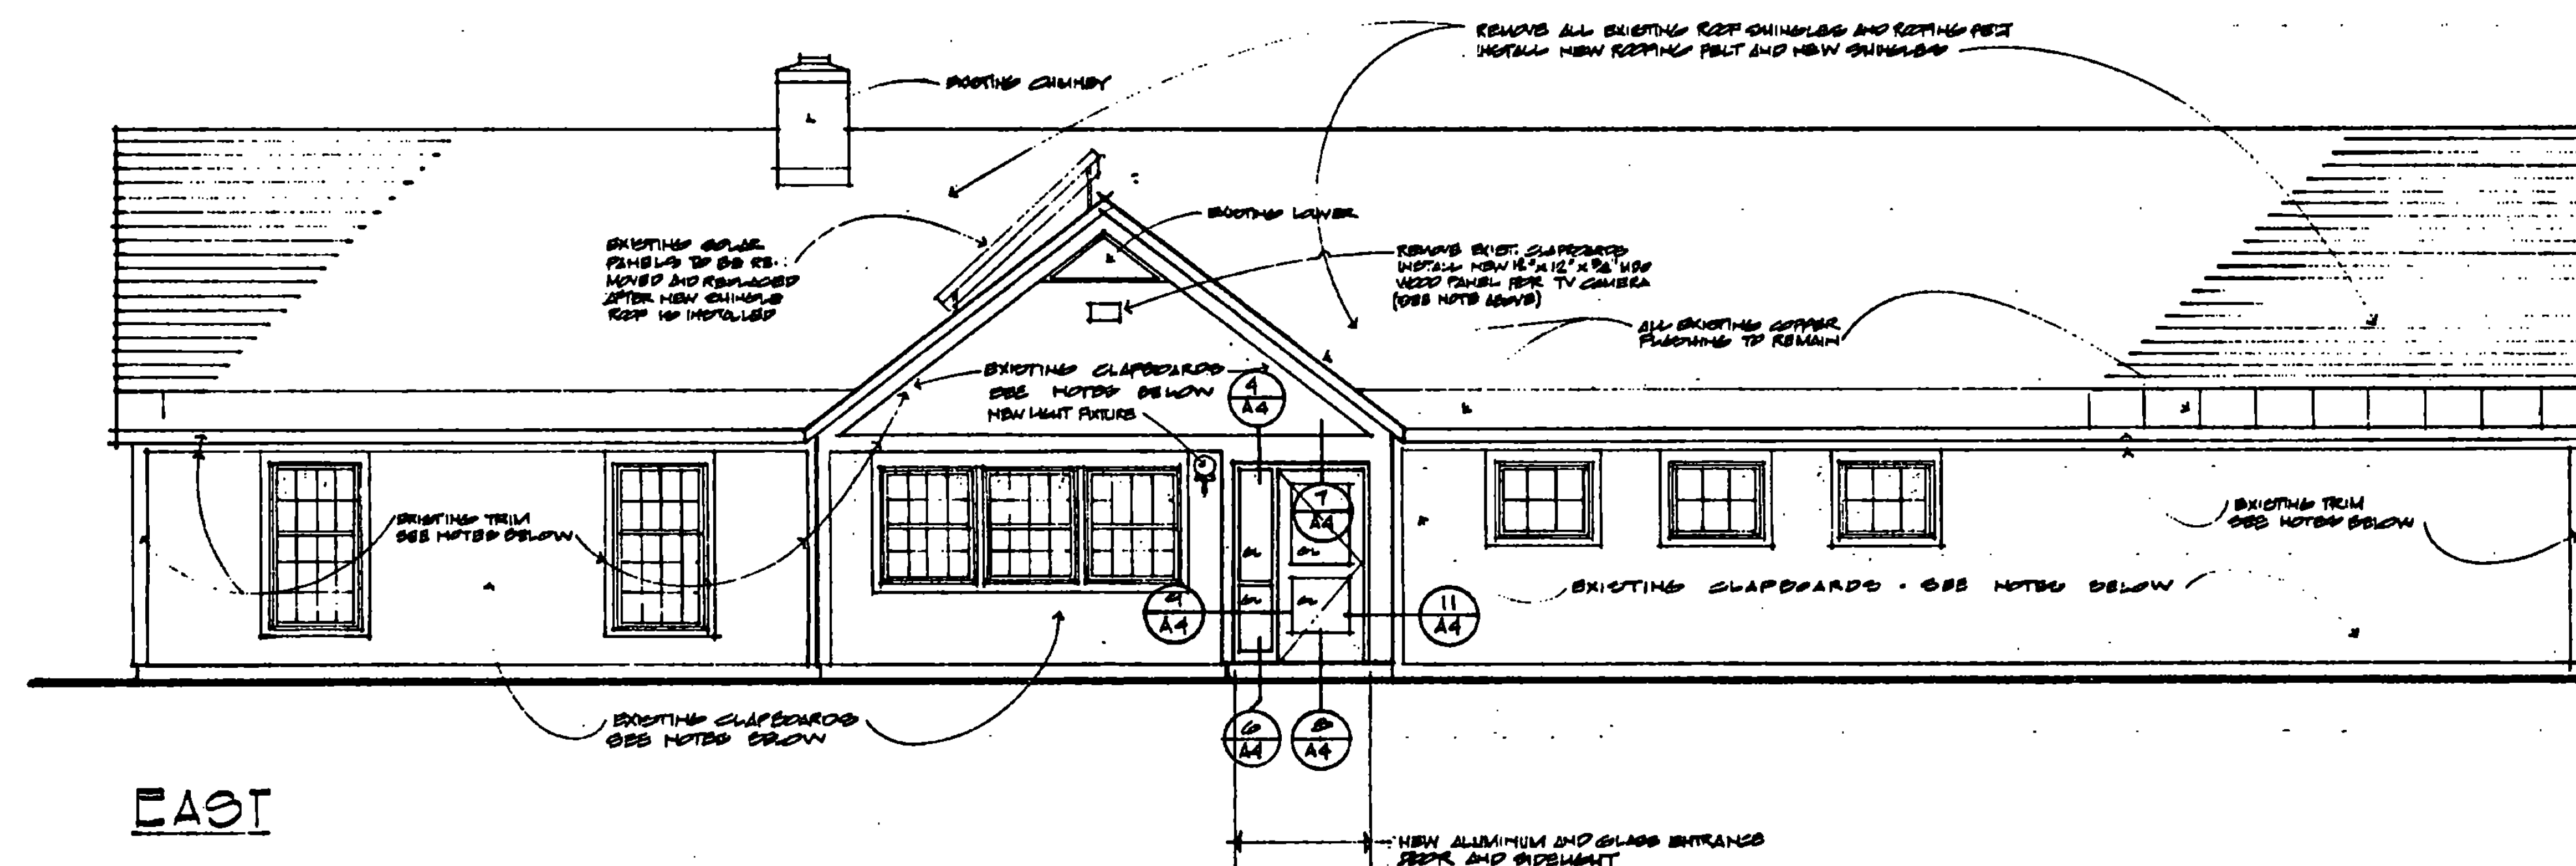

EAST

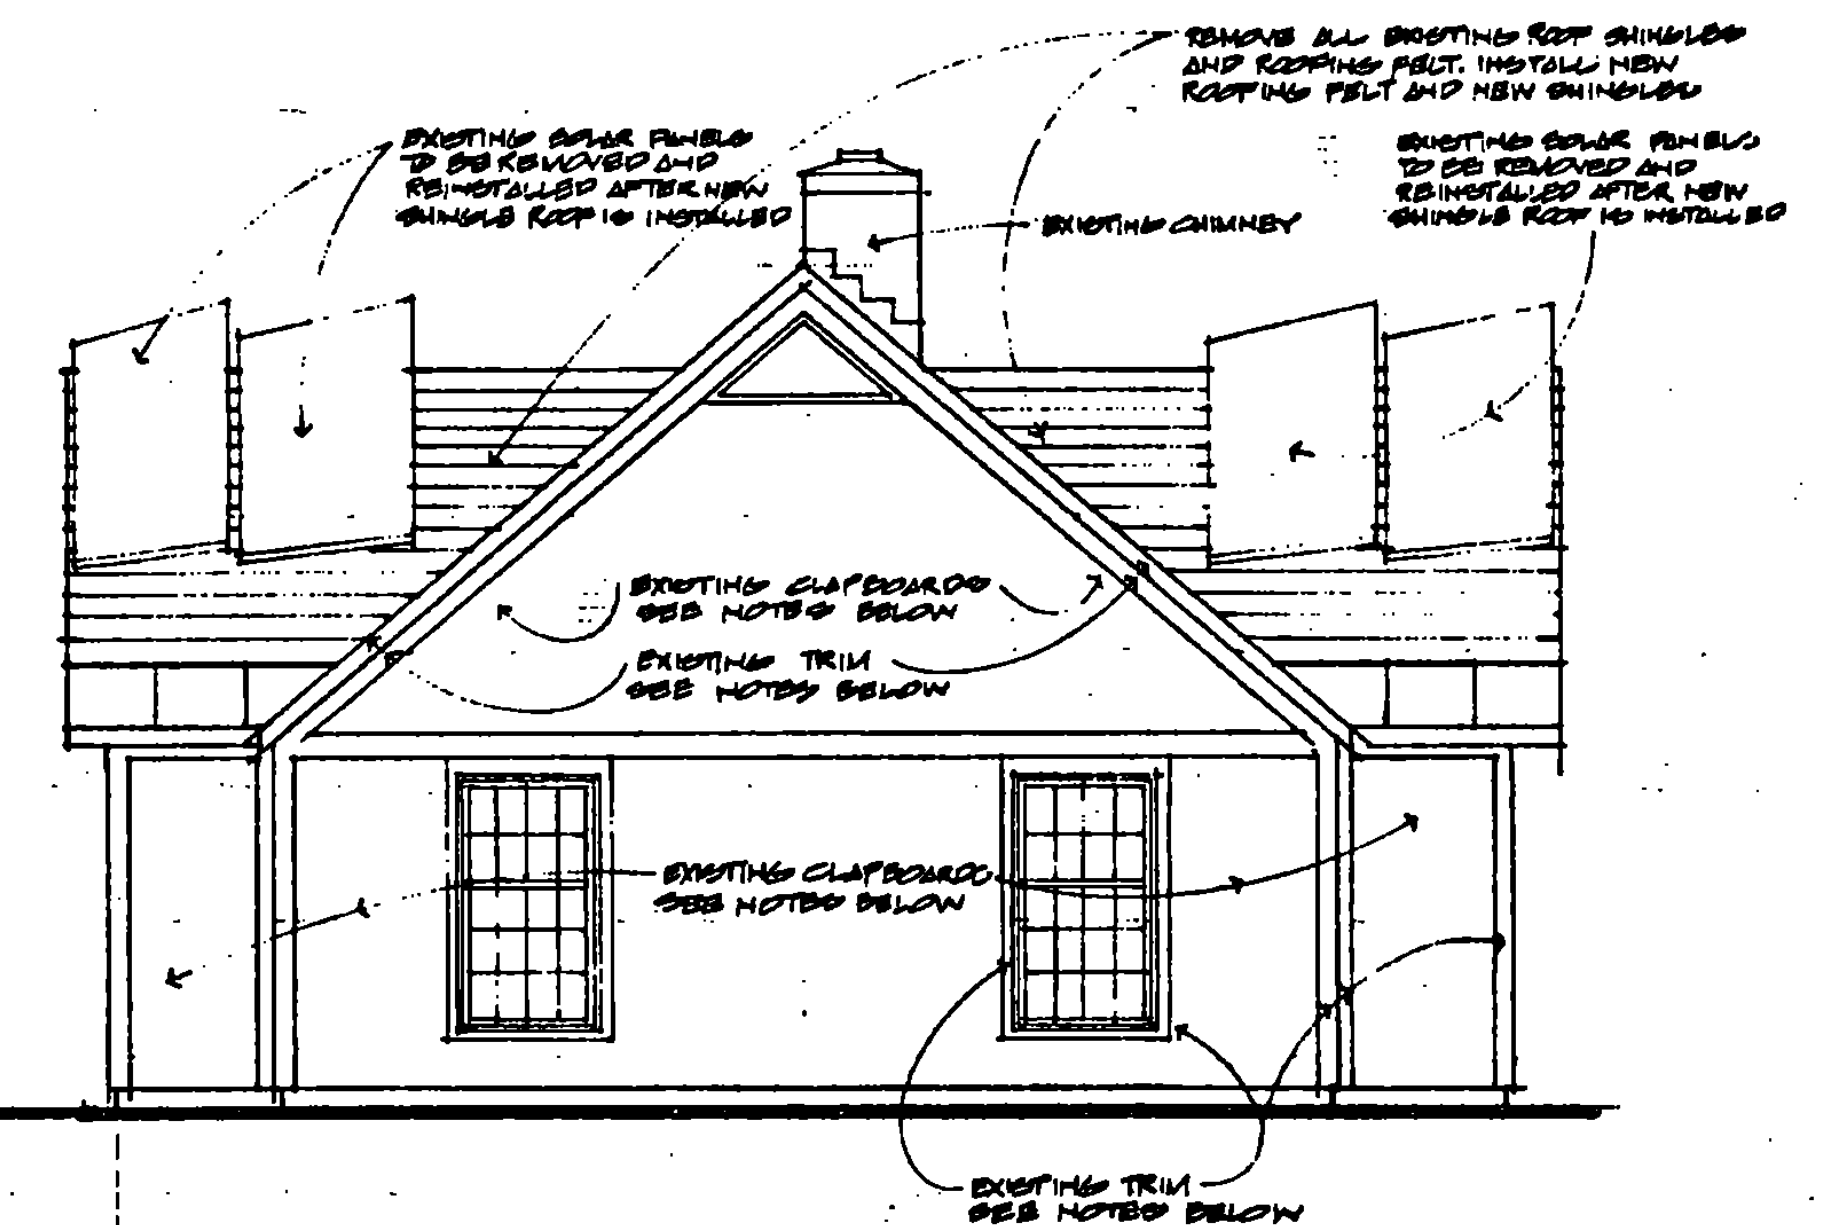

SOUTH

NOTES:

1. A DETAILED INSPECTION OF THE CONDITION OF EXISTING CLAPBOARDS, BY A REPRESENTATIVE OF THE OWNER, SHALL DETERMINE AREAS OF CLAPBOARDS WHICH REQUIRE REMOVAL AND THE INSTALLATION OF NEW CLAPBOARDS. THE GENERAL CONTRACTOR SHALL REMOVE AND REPLACE UP TO 1,000 L.F. OF CLAPBOARD SIDING WHERE AND AS DIRECTED. THE REMOVAL AND INSTALLATION OF THE NEW CLAPBOARD SIDING ON THE GABLE WALL OF THE WEST ELEVATION IS NOT INCLUDED IN THE VARIOUS LINEAL FEET.
2. ALL NAILS AND HIDDEN NAILS SHALL BE RESET OR REPLACED WHERE THE EXISTING CLAPBOARD SIDING REMAINS IN PLACE.
3. ALL WOOD TRIM, SUCH AS CORNER BOARDS, FIELDS, SOTTOS, RAILS, BOARDS, WINDOW AND DOOR CASINGS, WINDOW MULLIONS, LAMBS, ETC. SHALL BE PREPARED FOR AND RECEIVE (2) COATS OF PAINT.
4. ALL EXISTING CLAPBOARDS TO BE PREPARED FOR AND RECEIVE (2) COATS OF PAINT OVER 1.50\"/>



**CHARLES E. METZ
ARCHITECT**
THE 1820 RICHARD DOB HOUSE
NEWBURY, VERMONT, 05051-0878

PROJECT: WATERFORD		NO. 1M-BLDG(3)	
STATE OF VERMONT DEPARTMENT OF STATE BUILDINGS AGENCY OF ADMINISTRATION MONTPELIER, VERMONT			
THE WATERFORD WELCOME CENTER WATERFORD VERMONT ELEVATIONS			
DATE: JANUARY 1990	SCALE: 1/4" = 1'-0"	REVISIONS:	DWG. NO. A2
DRAWN BY:	APPROVED BY:	6 OF 24	