

SHEET NO.	TITLE PAGE
1	TITLE PAGE
2	TYPICAL CROSS-SECTION OF IMPROVEMENT
3	BANKING AND WIDENING TABLES
4-10	PLAN AND PROFILE SHEETS
11	STANDARD STRUCTURE SHEET
12	"
13	"
14	"
15	"
16	"
17	"
18	"
19	DETAILS 10 X 4 R.C. BOX STA. 557+98
20-56	CROSS SECTIONS
STANDARD STRUCTURE SHEET S28	APPROVED BY THE CHIEF ENGINEER ON JULY 11, 1933; S 30 AUGUST 15, 1933; S 31 JULY 25, 1934

STATE OF VERMONT STATE HIGHWAY DEPARTMENT

PLAN AND PROFILE OF PROPOSED STATE HIGHWAY


FEDERAL AID PROJECT

TOWN OF CHARLESTON Pin # 00R204

ISLAND POND DERBY ROAD
BEGINNING AT A POINT ON ROUTE 105 1.857 MILES
EASTERLY OF THE JUNCTION OF ROUTES 105 & 5A
AND EXTENDING WESTERLY 1.730 MILES TO A POINT
0.127 MILES EASTERLY OF THE JUNCTION OF
ROUTES 105 & 5A.

LENGTH OF PROJECT 9137.7 FT. = 1.730 MILES

RECORD PLANS

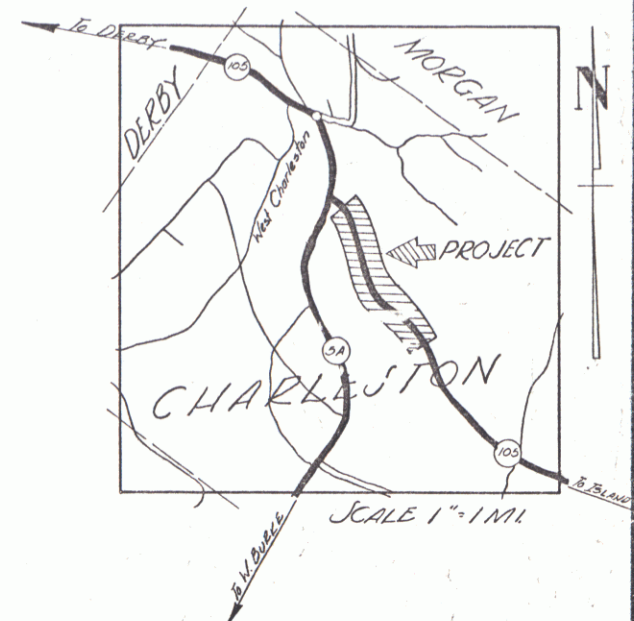

(To Be Returned To R.O.W. Division)
Town of VT 105
PERPETUAL
RIGHT-OF-WAY DIVISION
TOWN FILE

Sta 557+920 Sta 557+920
END F.A.P. PROJECT 49 (R) BEGIN F.A.P. PROJECT 30 (R)
MP 3.919
Sta 0+000
BEGIN F.A.P. PROJECT 49 (R)
BUILT 1923

Sta 629+420 Sta 629+420
END F.A.P. PROJECT 30 (R) BEGIN F.A.P. PROJECT 30 (R)
MP 2.188
Sta 6300
BEGIN F.A.P. PROJECT 30 (R)
BUILT 1932

RIGHT-OF-WAY DIVISION
TOWN FILE
PERPETUAL
Town of VT 105
(To Be Returned To R.O.W. Division)

APPROVED: Sept 15, 1939
H.E. Largent
COMMISSIONER OF HIGHWAYS

SUBMITTED BY ORDER OF THE STATE HIGHWAY BOARD

NOTE: ANY FURTHER INFORMATION CONCERNING
FINAL QUANTITIES, AMOUNTS OR OTHER DETAILS
RELATIVE TO THIS PROJECT MAY BE FOUND IN
EITHER THE FIELD BOOKS OR THE ESTIMATE
FILE.

RECOMMENDED FOR APPROVAL
DISTRICT ENGINEER
PUBLIC WORKS ADMINISTRATION
FEDERAL WORKS AGENCY
APPROVED
COMMISSIONER
PUBLIC WORKS ADMINISTRATION
FEDERAL WORKS AGENCY

These plans are subject to such revisions as may be
required by the Public Roads Administration or the
Commissioner of Highways.
Construction is to be carried on in accordance with
the plans and Standard Road and Bridge Specifications of
1936 as approved December 29, 1936 by the Public Roads
Administration, including all subsequent approved revisions
and such revised specifications and special provisions
as are submitted with the plans.

APPROVED: Sept 16, 1939
H.E. Largent
District Engineer
APPROVED: Sept 16, 1939
H.E. Largent
District Engineer


SERIES F.A.P. NO. 105 (R) FILED
SHEET 1 OF 56

CONTRACTOR: Lorne Construction Co.
LOCATION: Island Pond-Derby road, beginning at junction
of Rte. 105 easterly of the junction of Rte. 105 & 5A
and extending westerly 1.730 miles to a point 0.127 miles
easterly of the junction of Rte. 105 & 5A



CONVENTIONAL SIGNS

GROUND ELEVATION: DATUM LINE
GRADE ELEVATION: DATUM LINE
CURVE DATA
CHARLESTON F.A.P. 30 E (R)
RECORD PLANS-J.J. PINE, MAR. 1941
CONTR. F.R.M.E. CONST. CO.
FISCAL YEAR 1940
DEFLECTION ANGLE: Δ
DEGREE OF CURVE: D
RADIUS OF CURVE: R
TANGENT DISTANCE: T
LENGTH OF CURVE: L
EXTERNAL DISTANCE: E
POINT OF INTERSECTION: P. I.
POINT OF CURVE: P. C.
POINT OF TANGENT: P. T.
POINT ON TANGENT: P. O. T.

SCALES
TITLE 1" = 500'
TYPICAL 1" = 2'
PLAN 1" = 50'
PROFILE 1" = 20'
HORIZONTAL 1" = 10'
VERTICAL 1" = 5'

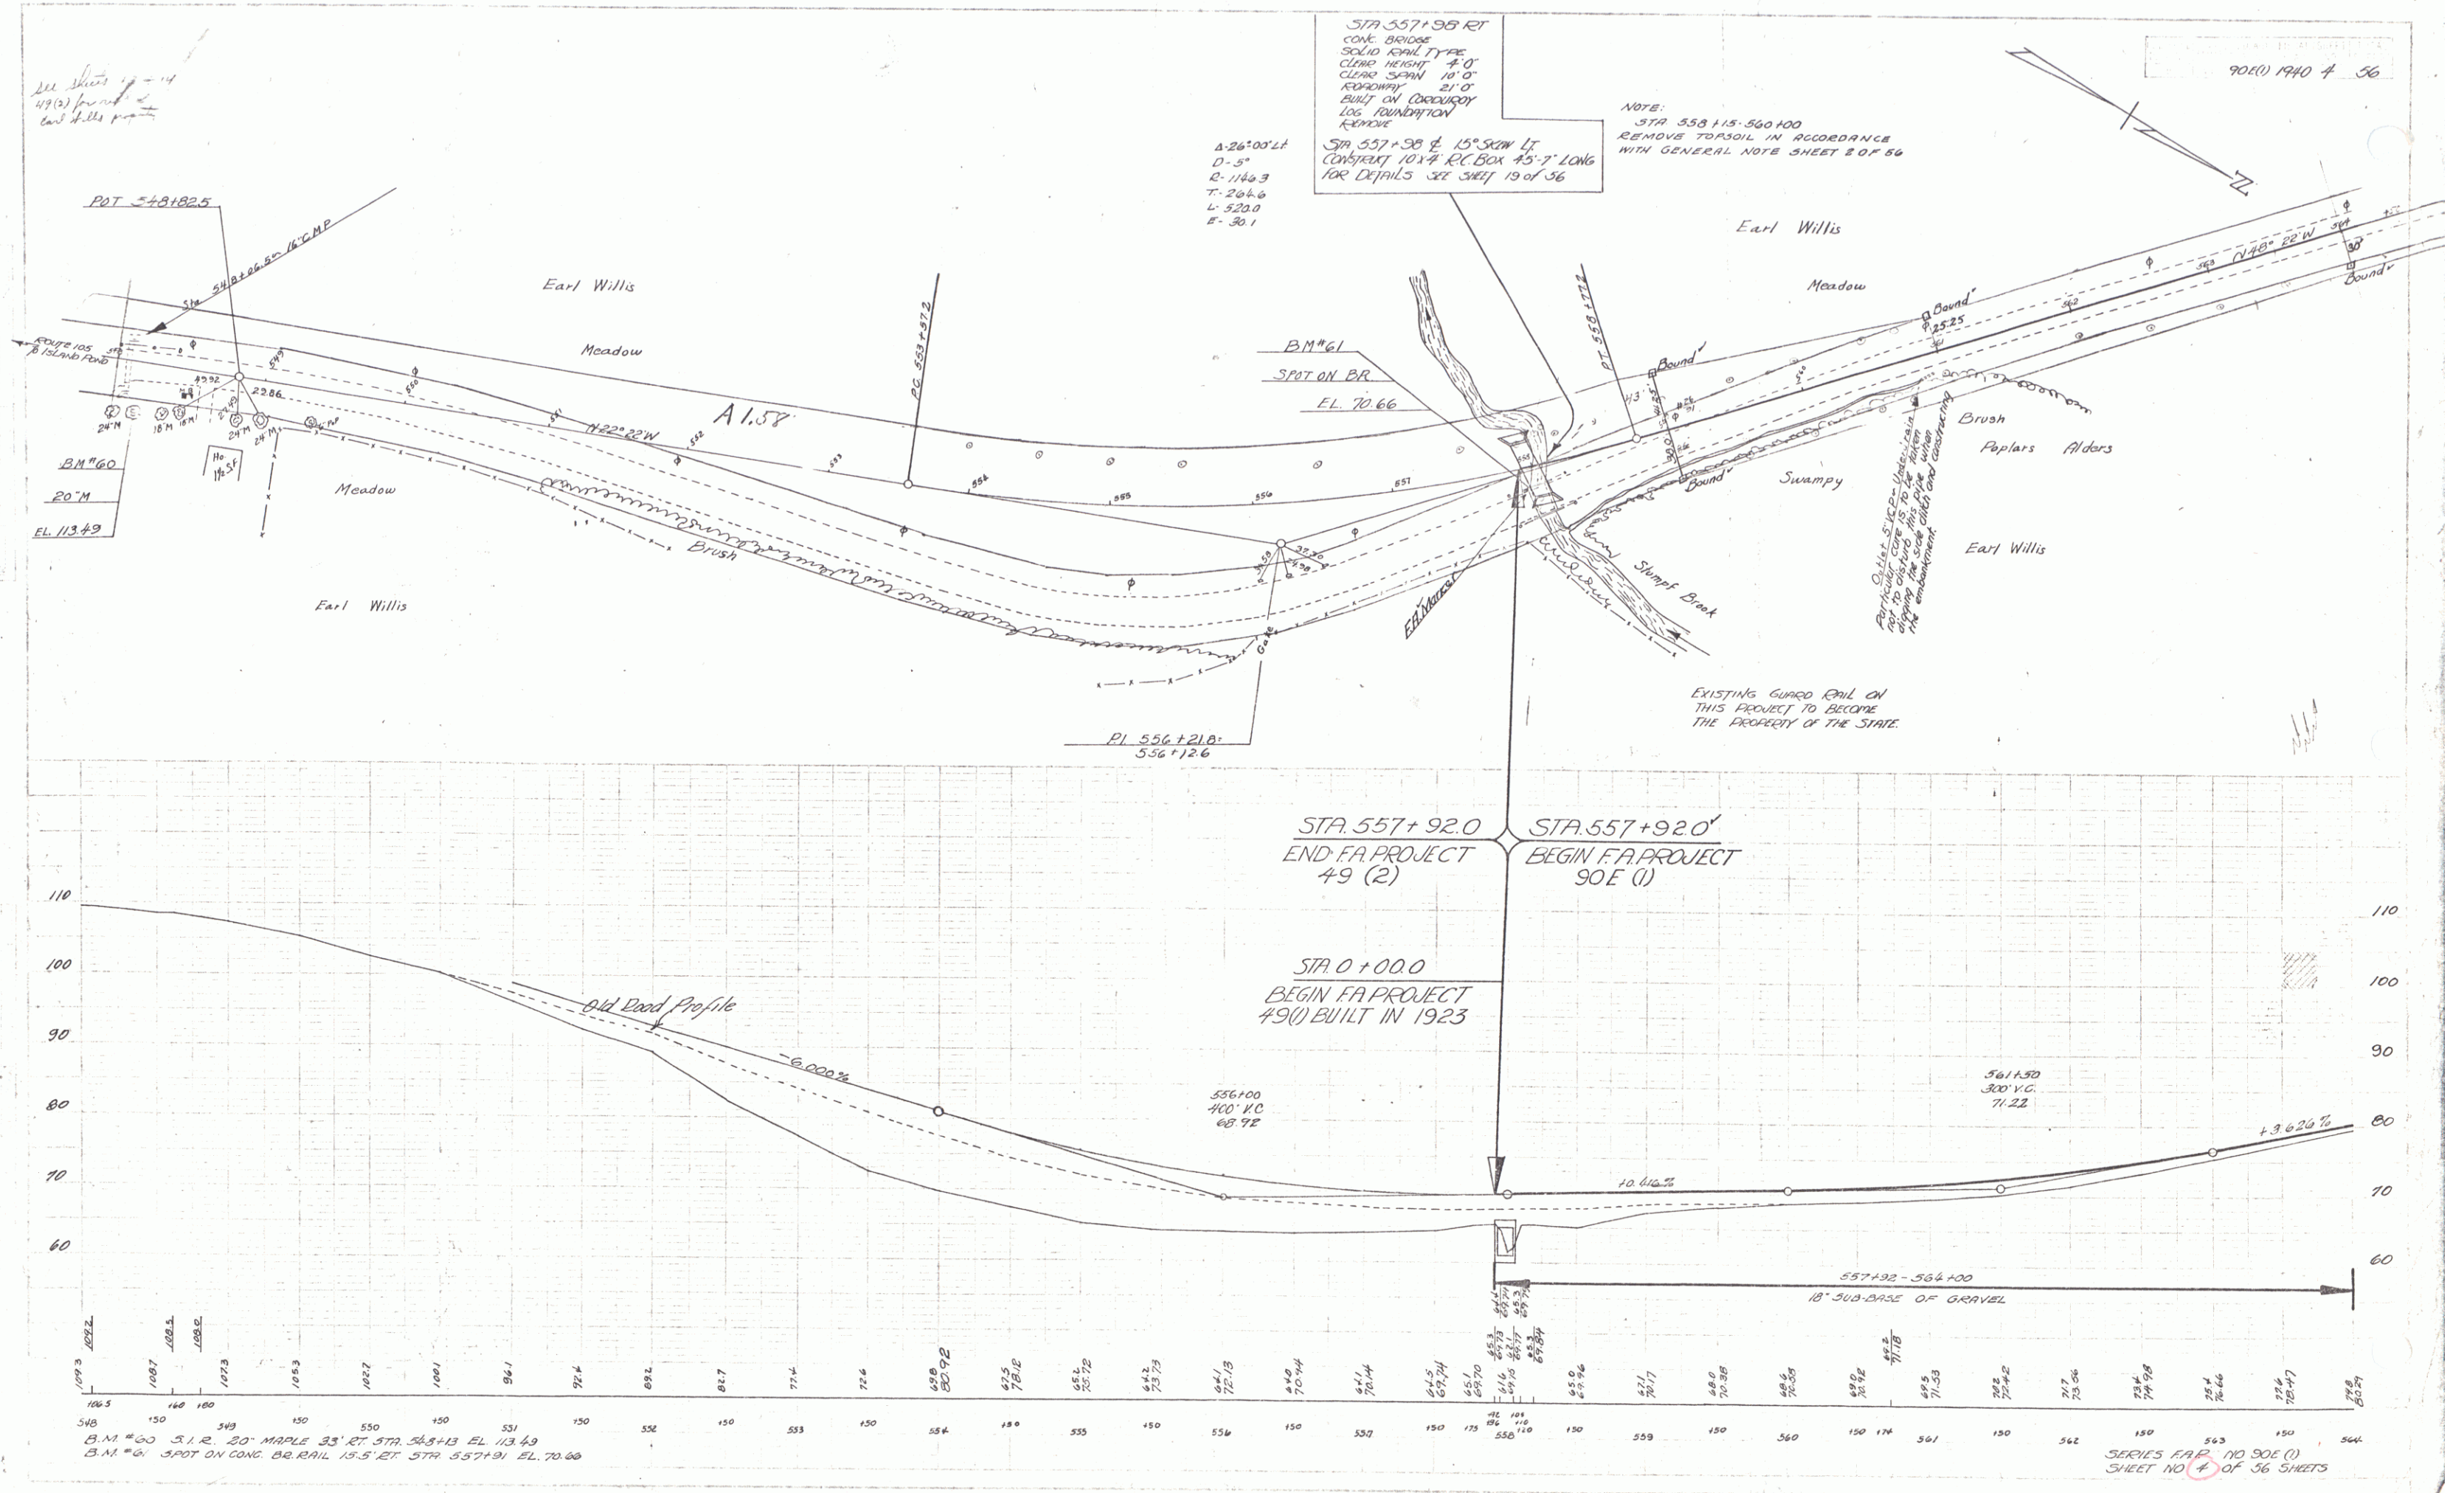

PARCEL	INSTRUMENT	DATE	GRANTOR	GRANTEE	RECORDED	REMARK
C	Q.C.D.	10-13-39	EARL WILLIS	IT OF IT	BOOK PAGE DATA	
A	Q.C.D.	10-13-39	GEORGE & MARIE GLOFFROY	IT OF VZ	23 648 12-15-39	
					23 667 12-15-39	

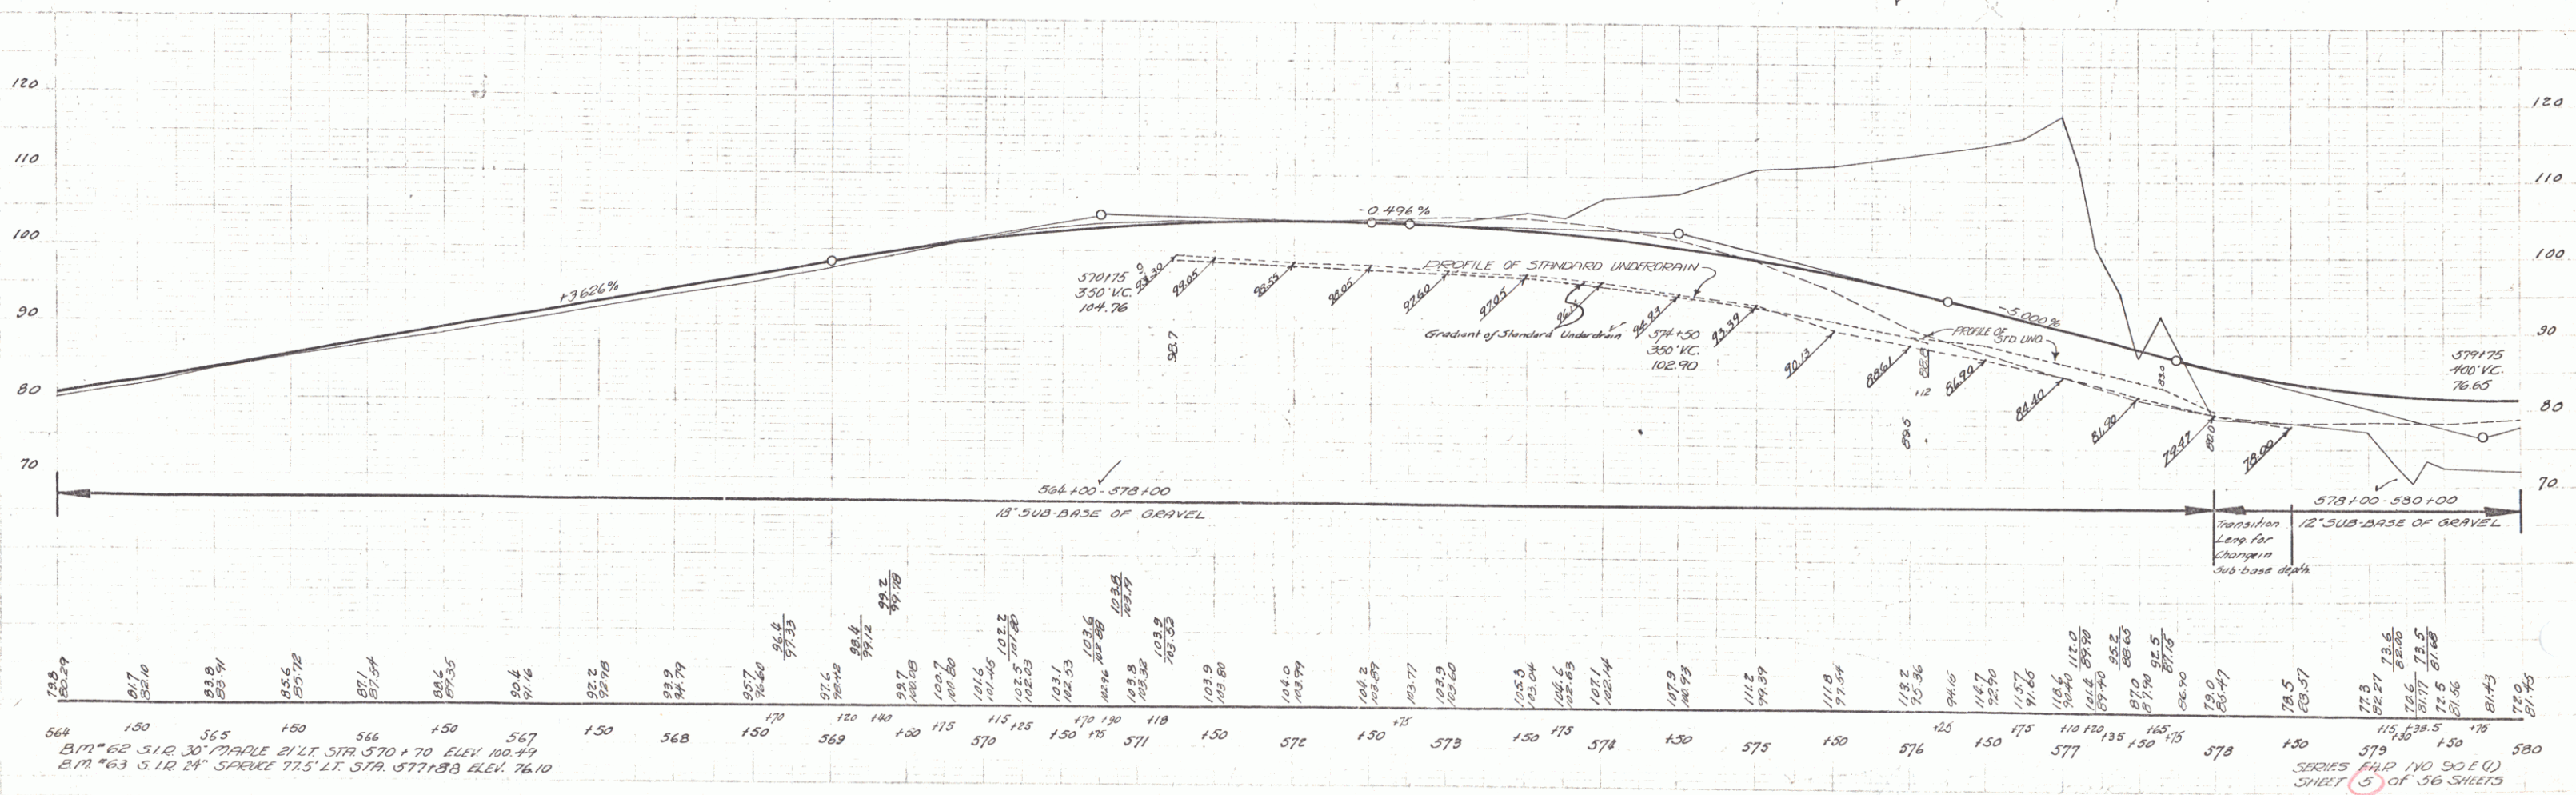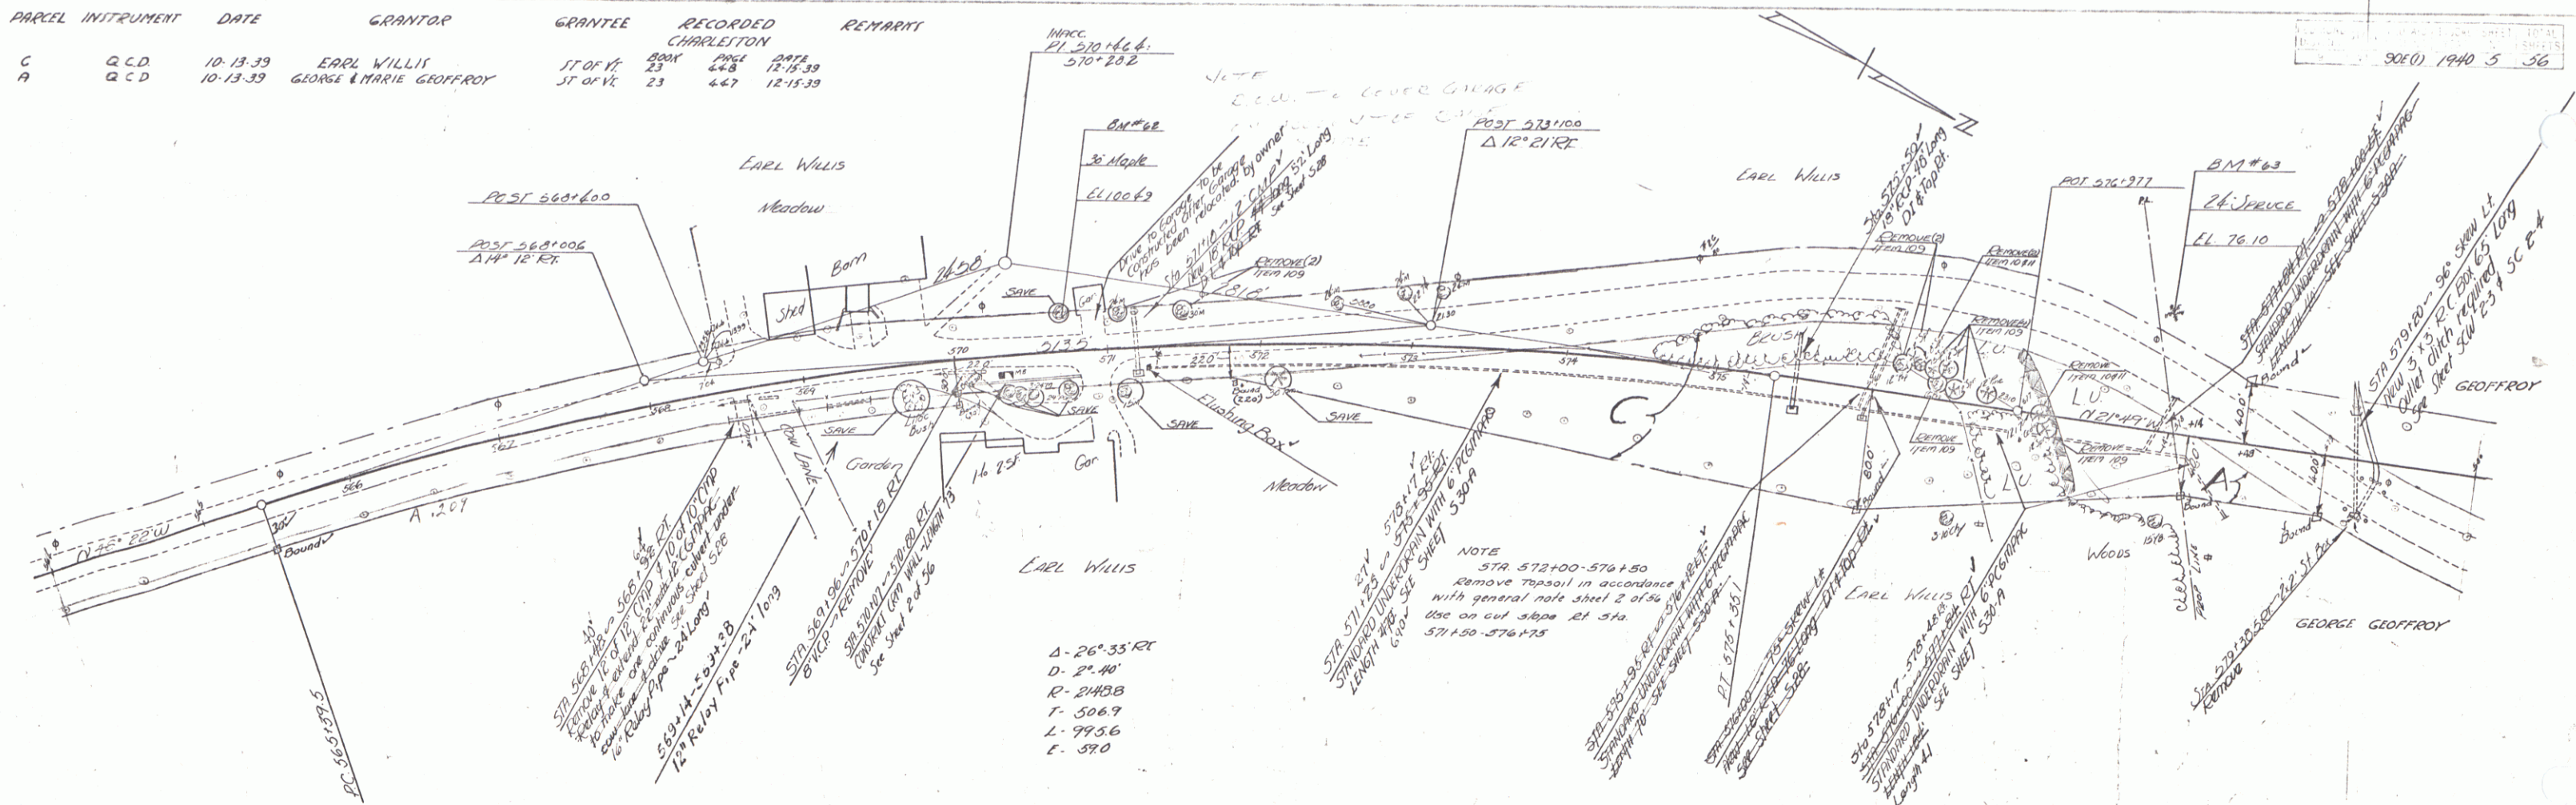

SHEET 5 OF 56 SHEETS

PARCEL INSTRUMENT DATE GRANTOR GRANTEE RECORDED REPRINT
 B.C.D.E. Q.C.D. 10-13-39 GEORGE & MARIE GEOFFROY STAFF BOOK PAGE DATE 23 227 12-13-39 3 CULVERT.

50(1) 1940 6 56

NOTE:
 STA 579+00-585+00
 Remove Topsoil in accordance
 with general note sheet 2 of 36

GEORGE GEOFFROY

NOTE: B.O.W. TO COVER REMOVAL OF
 GARAGE LT 585+15

POI 585+38.2

BM #66

30' PINE

LL 104.73

18" RELAY PIPE - 21' LONG

STA 585+81.1

18" RELAY PIPE - 21' LONG

STA 586+100.0

18" RELAY PIPE - 21' LONG

STA 586+100.0

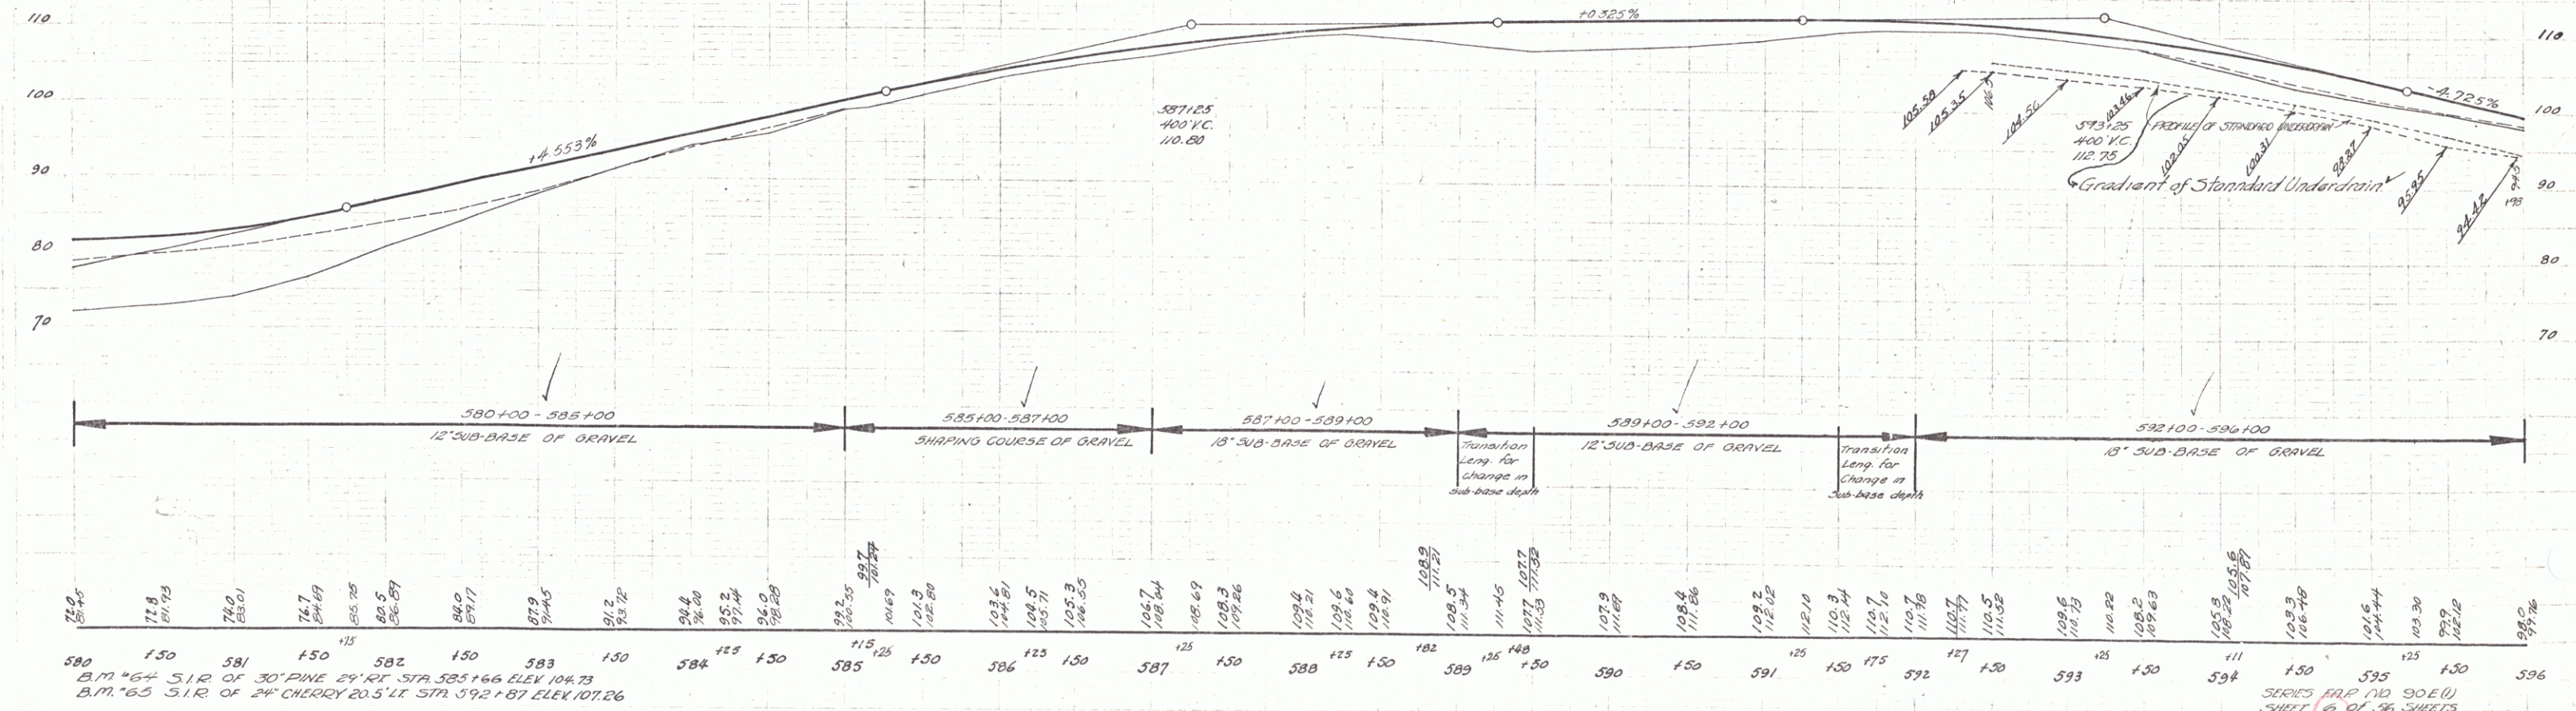


580 130 581 150 582 150 583 150 584 125 585 115 586 125 587 125 588 125 589 125 590 150 591 125 592 125 593 125 594 111 595 125 596 125


BM #64 S.I.R. OF 30' PINE 24' RT STA 585+66 ELEV 104.73
 B.M. #65 S.I.R. OF 24' CHERRY 20.5' LT STA 592+87 ELEV 107.26

SERIES MAP (NO. 90 E (1))
 SHEET 6 OF 56 SHEETS

4

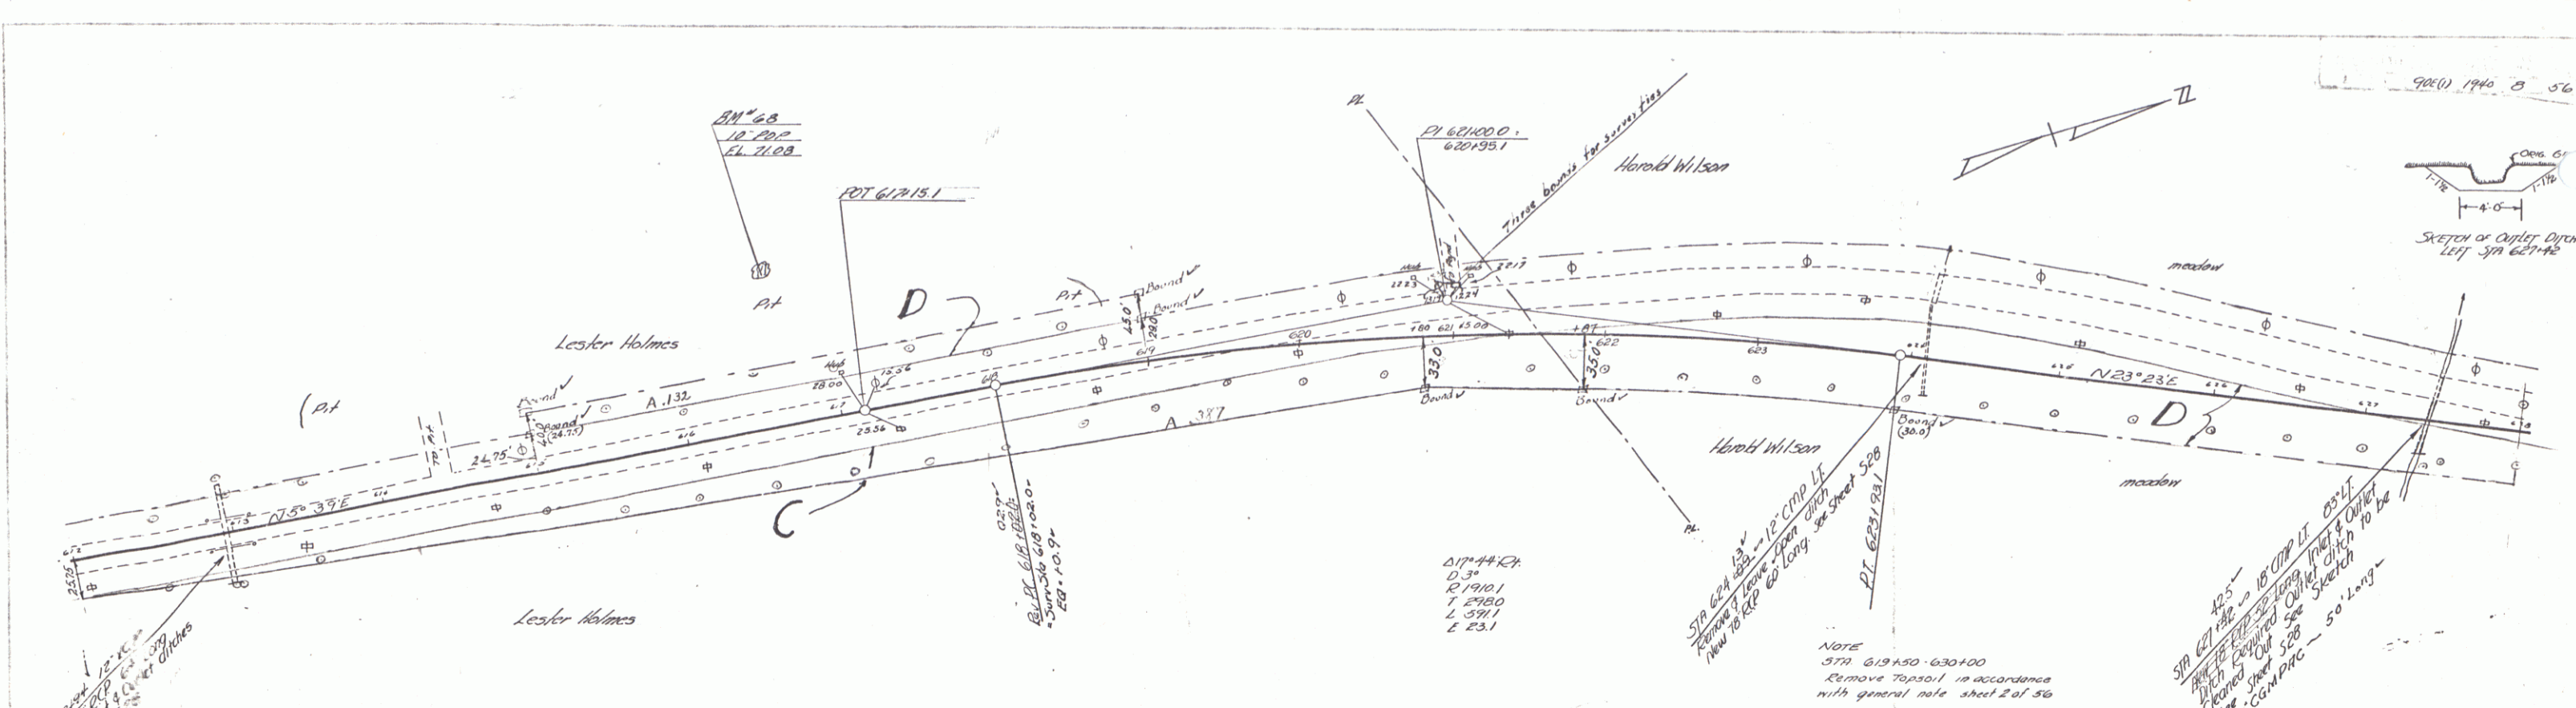

PARCEL	INSTRUMENT	DATE	GRANTOR	GRANTEE	RECORDED	REMARK
C, D	A.C.D.	10-13-39	LESTER HOLMES	ST OF VT	BOOK 23 PAGE 646	12-13-39
A	A.C.D.	10-13-39	HAROLD & HAZEL WILSON	ST OF VT	BOOK 23 PAGE 646	12-13-39

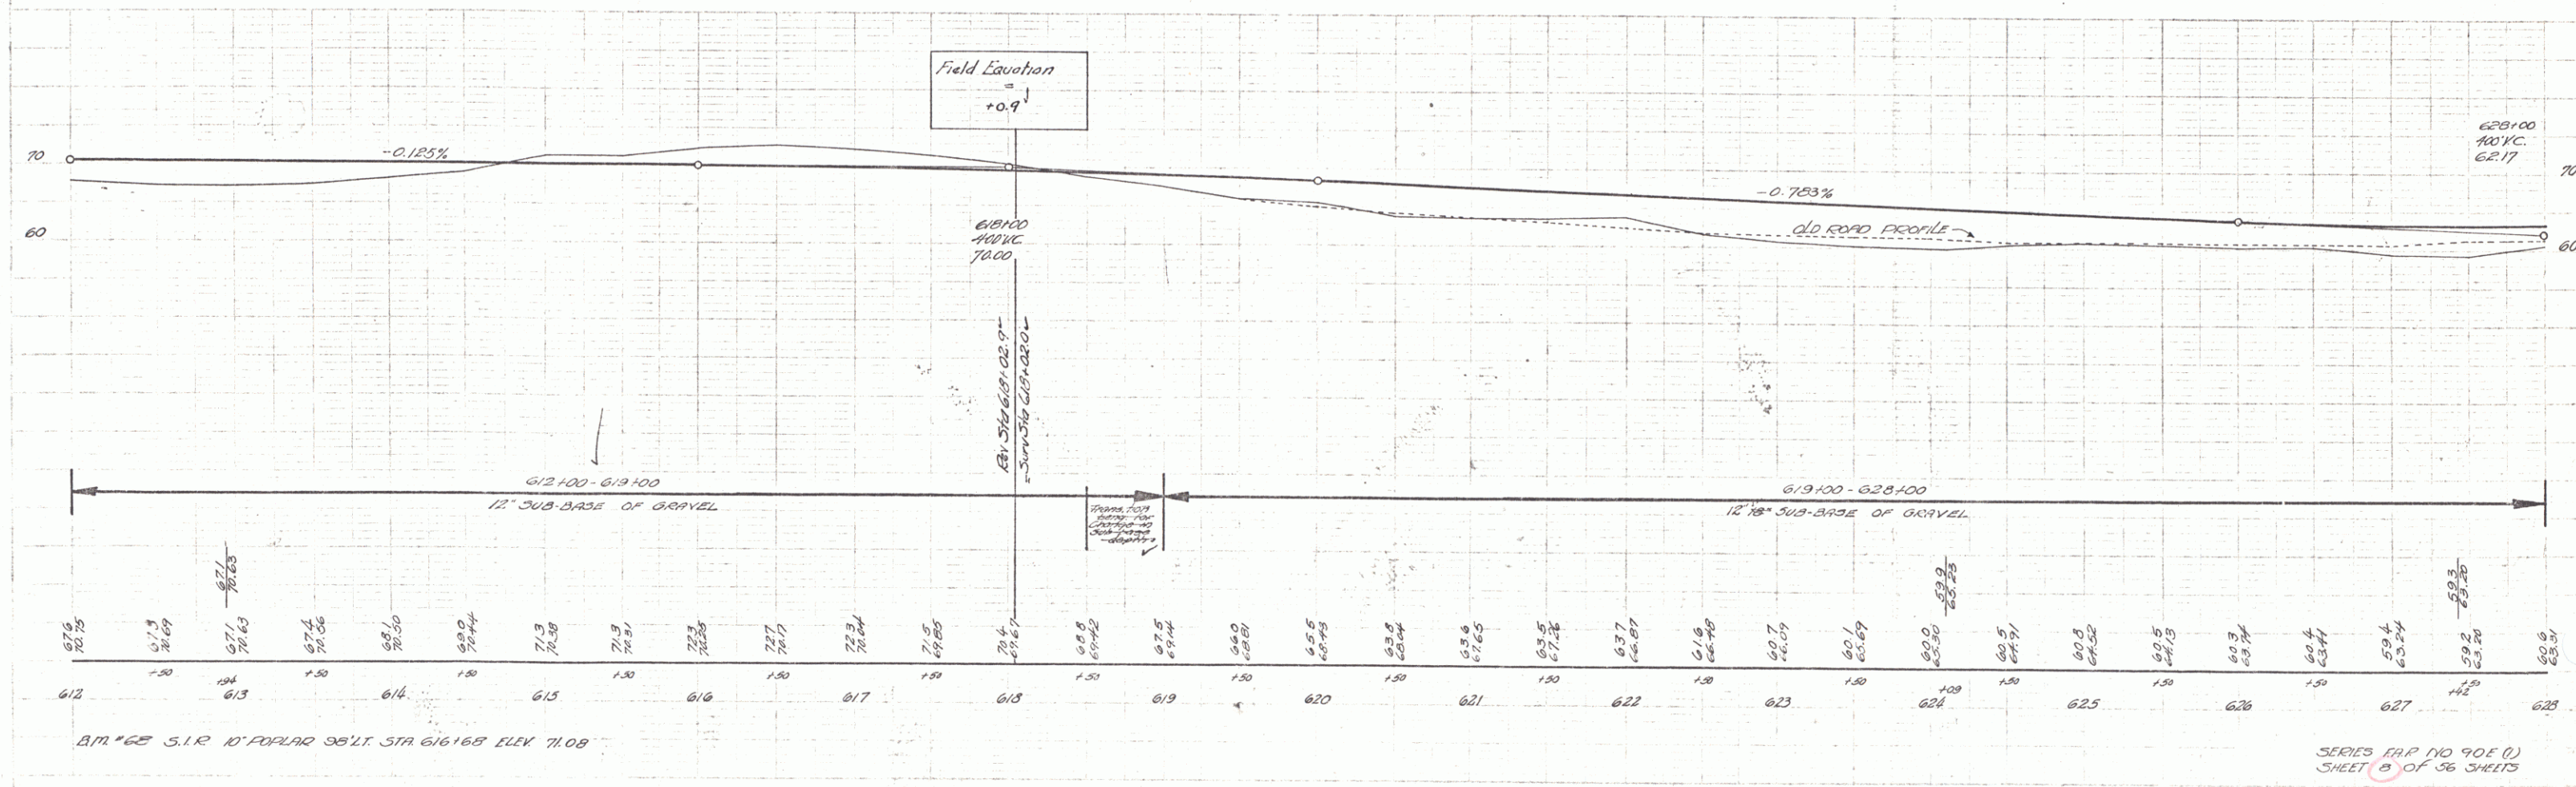

SERIES MAP NO 901 (1)
SHEET 3 OF 36 SHEETS

