

INDEX OF SHEETS	
SHEET NO.	TITLE PAGE
1	TYPICAL CROSS-SECTION OF IMPROVEMENT GRADING, BASE, DRAINAGE & GUARD RAIL WITH DOUBLE TACK COAT OF REFINED TAR (ITEM 29)
2	BANKING AND WIDENING TABLES
3	PLAN AND PROFILE
4-8	DETAIL OF ABUTMENT NO. 1
9	" " " NO. 2
10	" " " NO. 1
11	" " " NO. 2
12	DETAILS OF SUPERSTRUCTURE
13	STRESS SHEET
14	STANDARD STRUCTURE SHEET 3-28 PIPE CULVERTS
15	" " " 3-30 GUARD RAIL
16	" " " 3-31 BOUNDARY MARKERS
17	" " " 3B-11 BARRICADES, SIGN & LIGHTS
18	" " " 3B-5C CABLE GUARD RAIL
19	" " " 3B-20 DETAILS E, K, L & GEN. NOTES
20	" " " 3B-1 DETAILS S5 & S6
21	" " " "
22-34	CROSS-SECTIONS

STATE OF VERMONT
STATE HIGHWAY DEPARTMENT

PLAN AND PROFILE OF PROPOSED
STATE HIGHWAY

STATE PROJECT


TOWNS OF DUMMERSTON-NEWFANE

VT ROUTE 30, BRATTLEBORO-NEWFANE ROAD

BEGINNING AT A POINT 1061± FT. EAST OF THE
DUMMERSTON-NEWFANE TOWN LINE AND EXTENDING
WESTERLY 0.383 MI. TO A POINT 963± FT. WEST
OF THE DUMMERSTON-NEWFANE TOWN LINE

LENGTH EXCL. BRIDGE 1733.3 FT. = 0.323 MI.
LENGTH OF BRIDGE 291.0 FT. = 0.055 MI.
LENGTH INCL. BRIDGE 2024.3 FT. = 0.383 MI.

FED. ROAD DIST. NO.	STATE	PROJECT NO.	YEAR	SHEET NO.	TOTAL SHEETS
9	VT.	159-N	1937	1	34

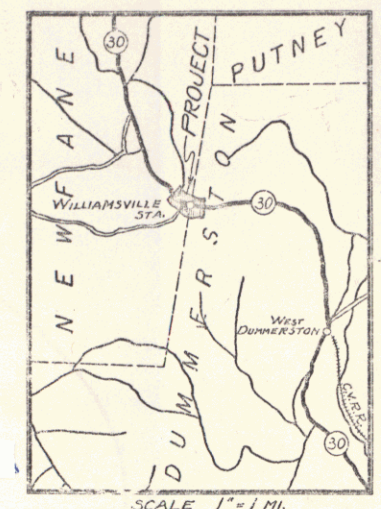

Pin # 00R347


Project: ST 159N

VENTIONAL SIGNS	
STATE 159-N	LENGTH 0.383 MI.
Grading, Base, Drainage and Guard Rail with Double Tack Coat of Refined Tar.	
TRANSVERSE M. J. EMBLEM	
STATE 30, Brattleboro-Newfane Road. Beginning at a point 1061± ft. east of the Dummerston-Newfane town line and extending westerly 0.383 mi. to a point 963± ft. west of the Dummerston-Newfane town line.	

GROUND ELEVATION	DATUM	LINE
GRADE ELEVATION	DATUM	LINE

CURVE DATA	
DEFLECTION ANGLE	Δ
DEGREE OF CURVE	D
RADIUS OF CURVE	R
TANGENT DISTANCE	T
LENGTH OF CURVE	L
EXTERNAL DISTANCE	E
POINT OF INTERSECTION	P. I.
POINT OF CURVE	P. C.
POINT OF TANGENT	P. T.
POINT ON TANGENT	P. O. T.

SCALES	
TITLE	1" = 300'
TYPICAL	1" = 2'
PLAN	1" = 20'
PROFILE	HOR. 1" = 20'
	VER. 1" = 10'
CROSS SECTIONS	1" = 5'

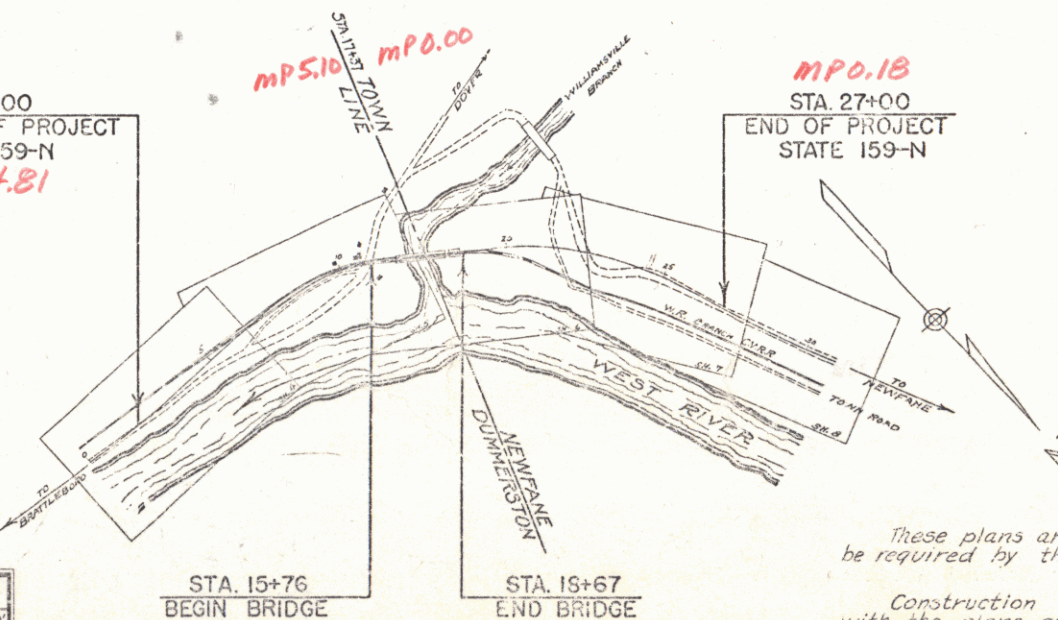

These plans are subject to such revisions as may be required by the Commissioner of Highways.

Construction is to be carried on in accordance with the plans and Standard Road and Bridge Specifications of 1936, as approved December 23, 1936 by the Bureau of Public Roads, including all subsequent approved revisions and such revised specifications and special provisions as are submitted with the plans.

APPROVED: July 15, 1937
Commissioner of Highways

RECOMMENDED: [Signature]
DISTRICT ENGINEER BUREAU OF PUBLIC ROADS

RECOMMENDED FOR APPROVAL: [Signature]
CHIEF ENGINEER BUREAU OF PUBLIC ROADS


APPROVED: [Signature]
DIRECTOR-BUREAU OF PUBLIC ROADS

APPROVED: July 15, 1937
DISTRICT COMMISSIONER


CORRECT: July 15, 1937
BRIDGE ENGINEER

SERIES 3-A-10-1
SHEET 1 OF 34


STEARNS R. JENKINS

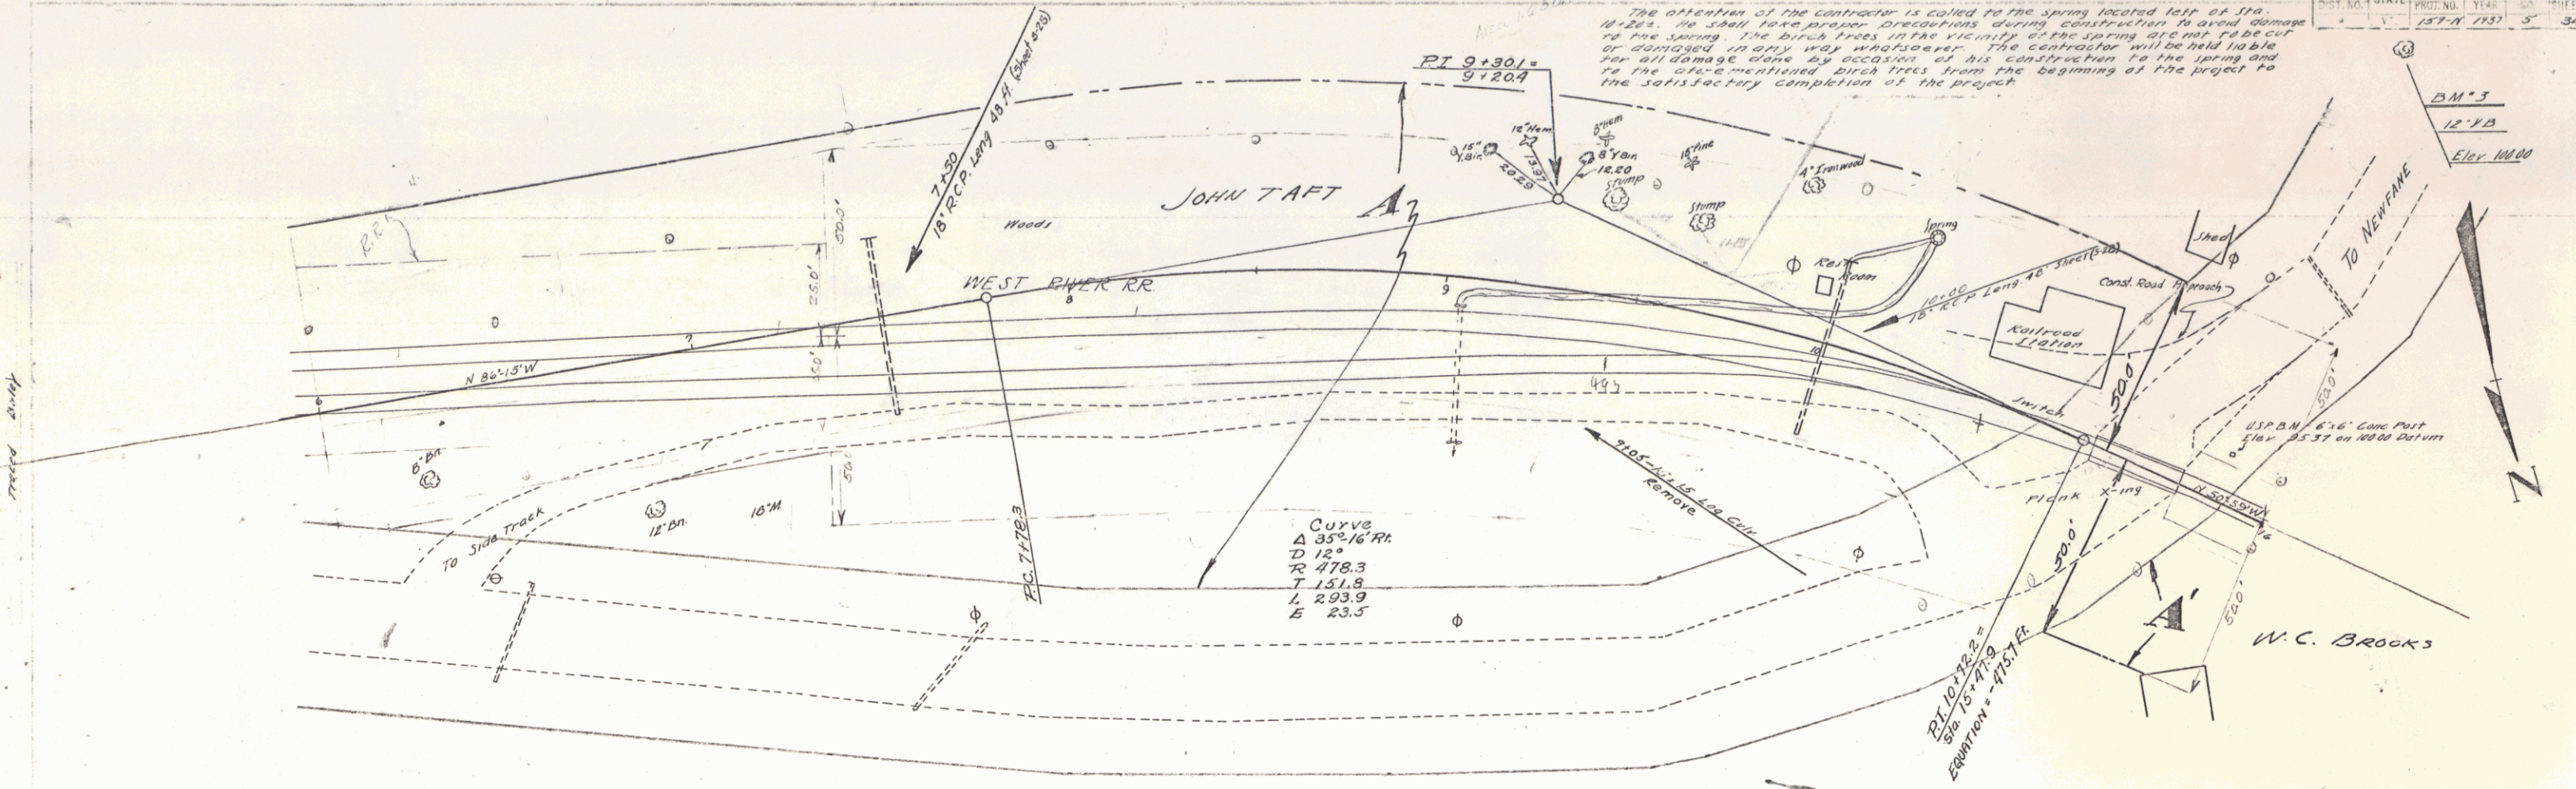


PARCEL	INSTRUMENT	DATE	GRANTOR	GRANTEE	RECORDED	REMARKS
A	A.C.D.	7-14-37	JOHN TAFT & W. SHAWES BANK	ST. OF M.	26	231 7-29-37
A	A.C.D.	8-28-37	KENNETH REITEN & GEO. MEISNER	"	26	235 7-10-37

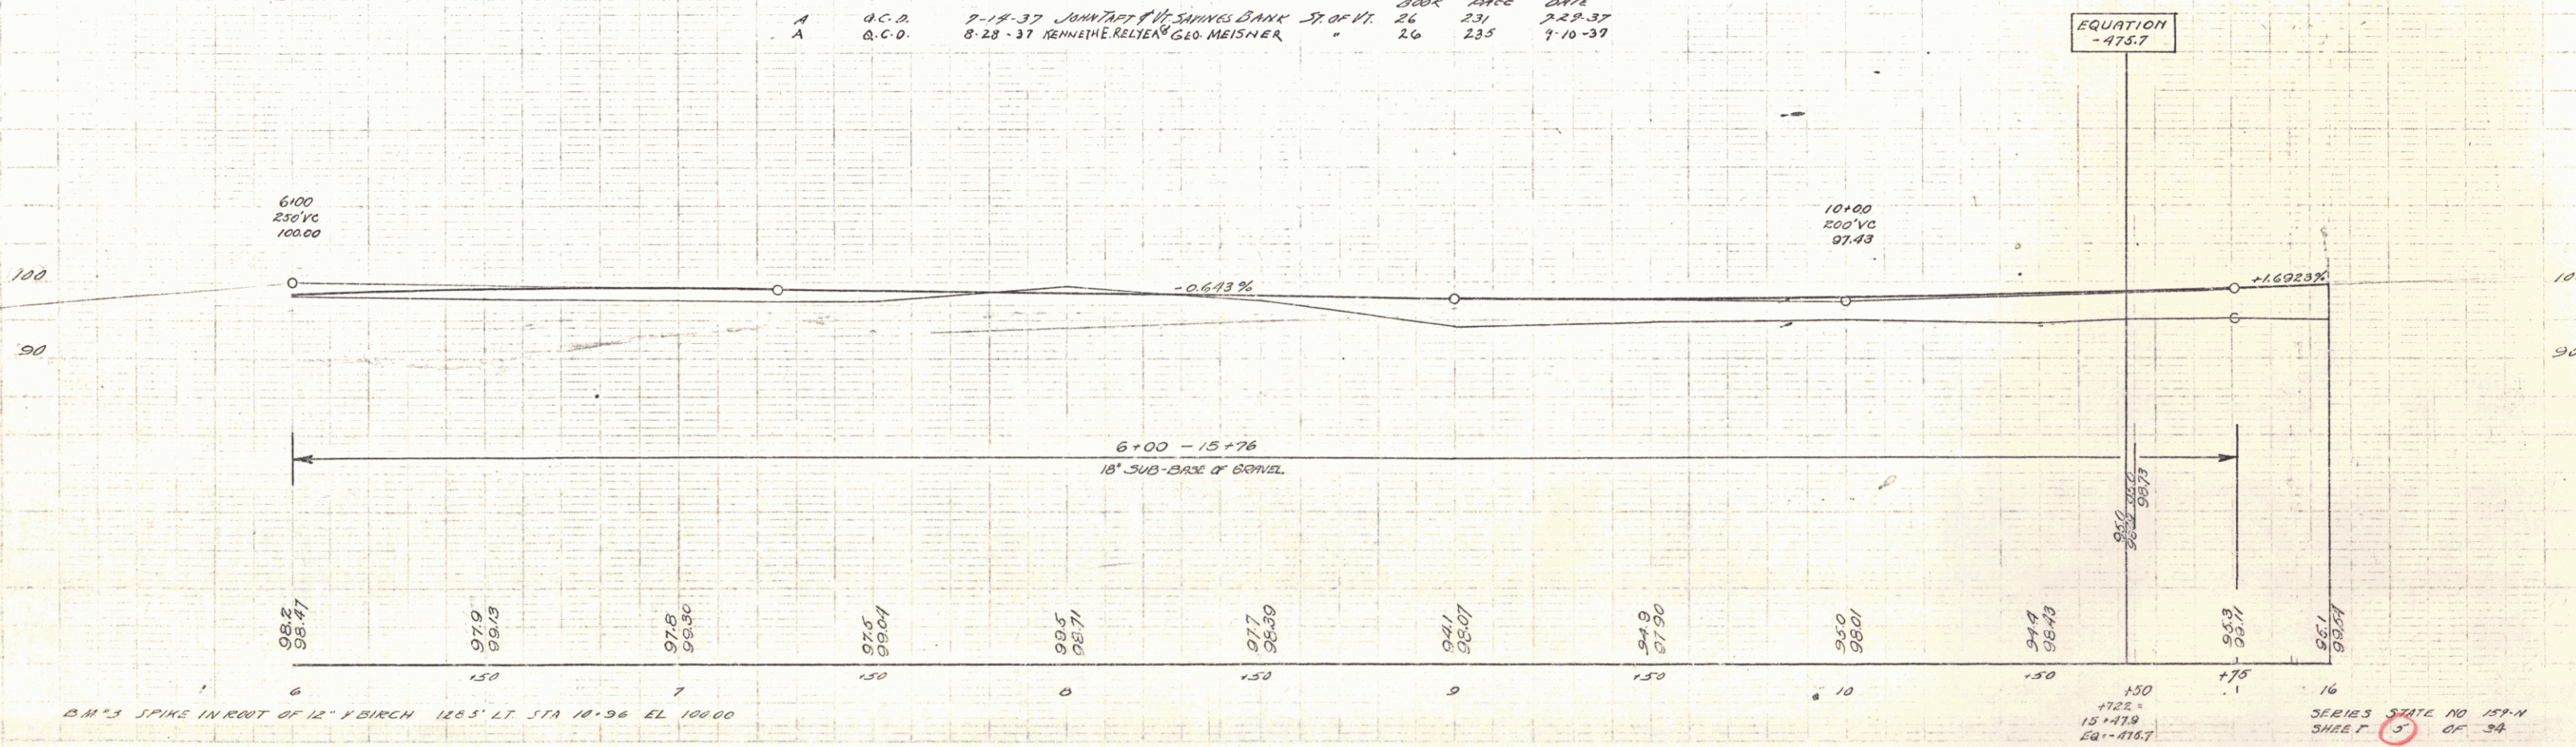


B.M. 3 SPIKE IN ROOT OF 12" BIRCH 126.5' LT. STA 10+96 EL 100.00

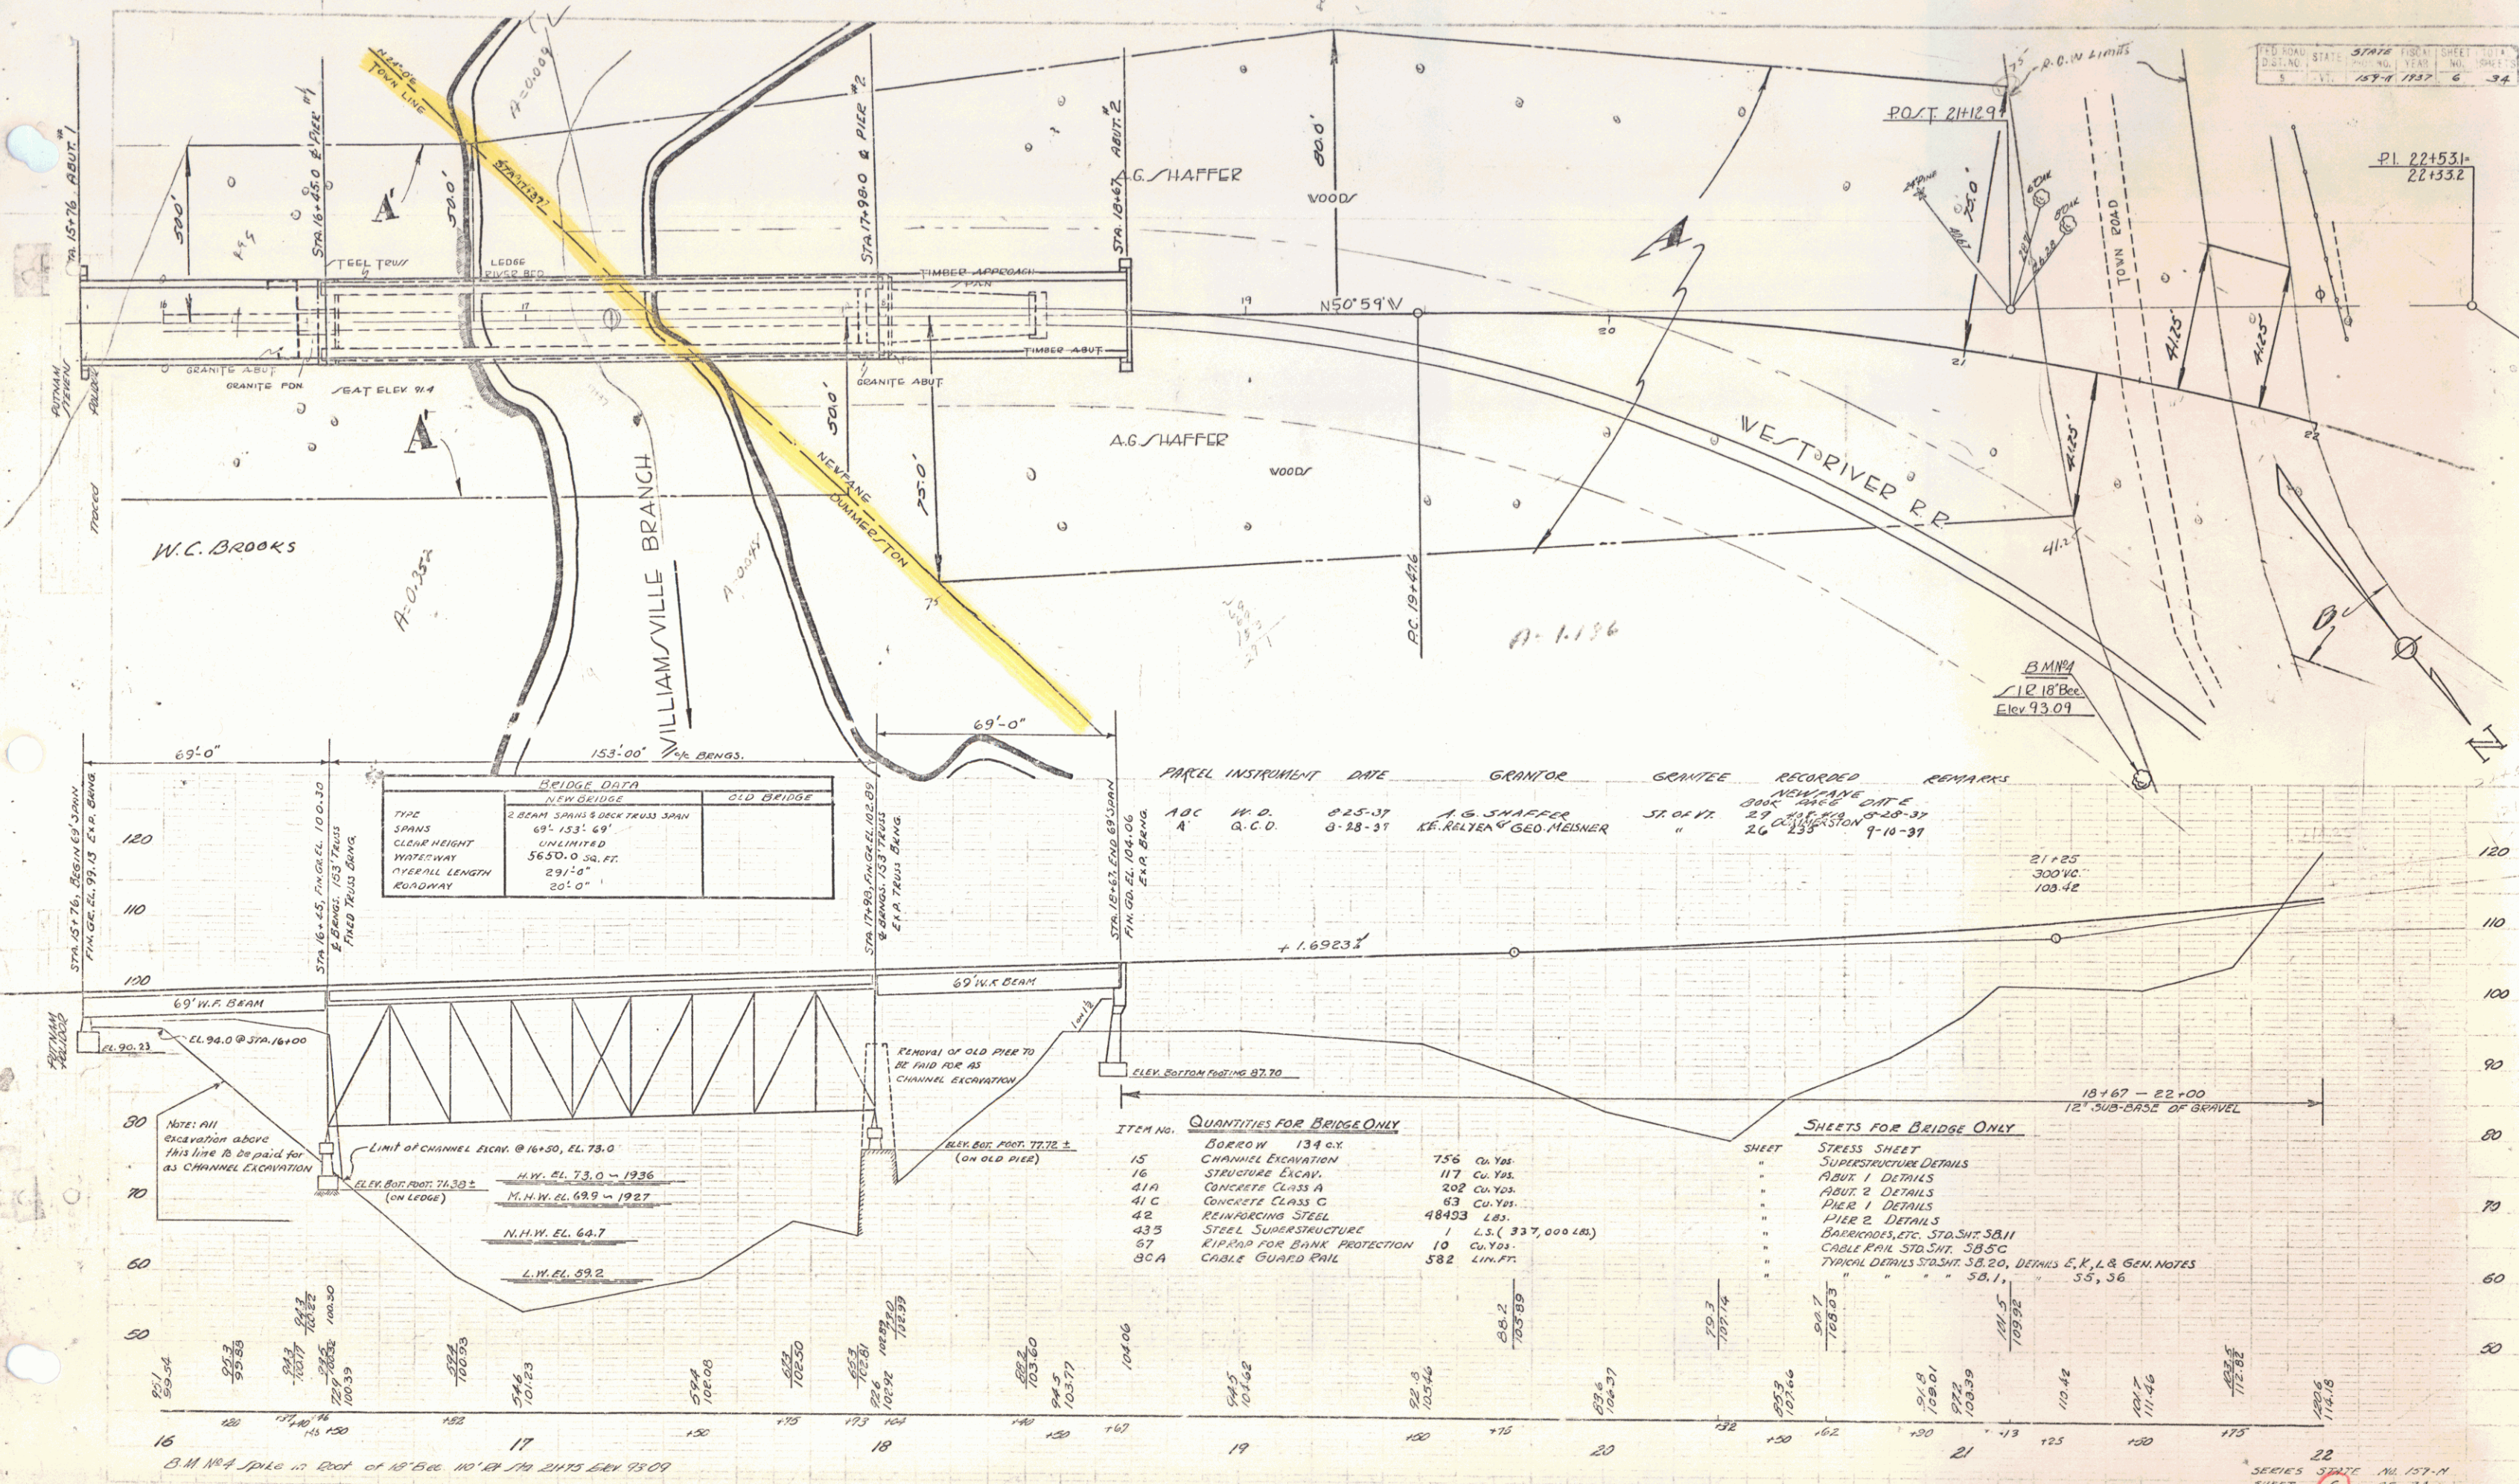

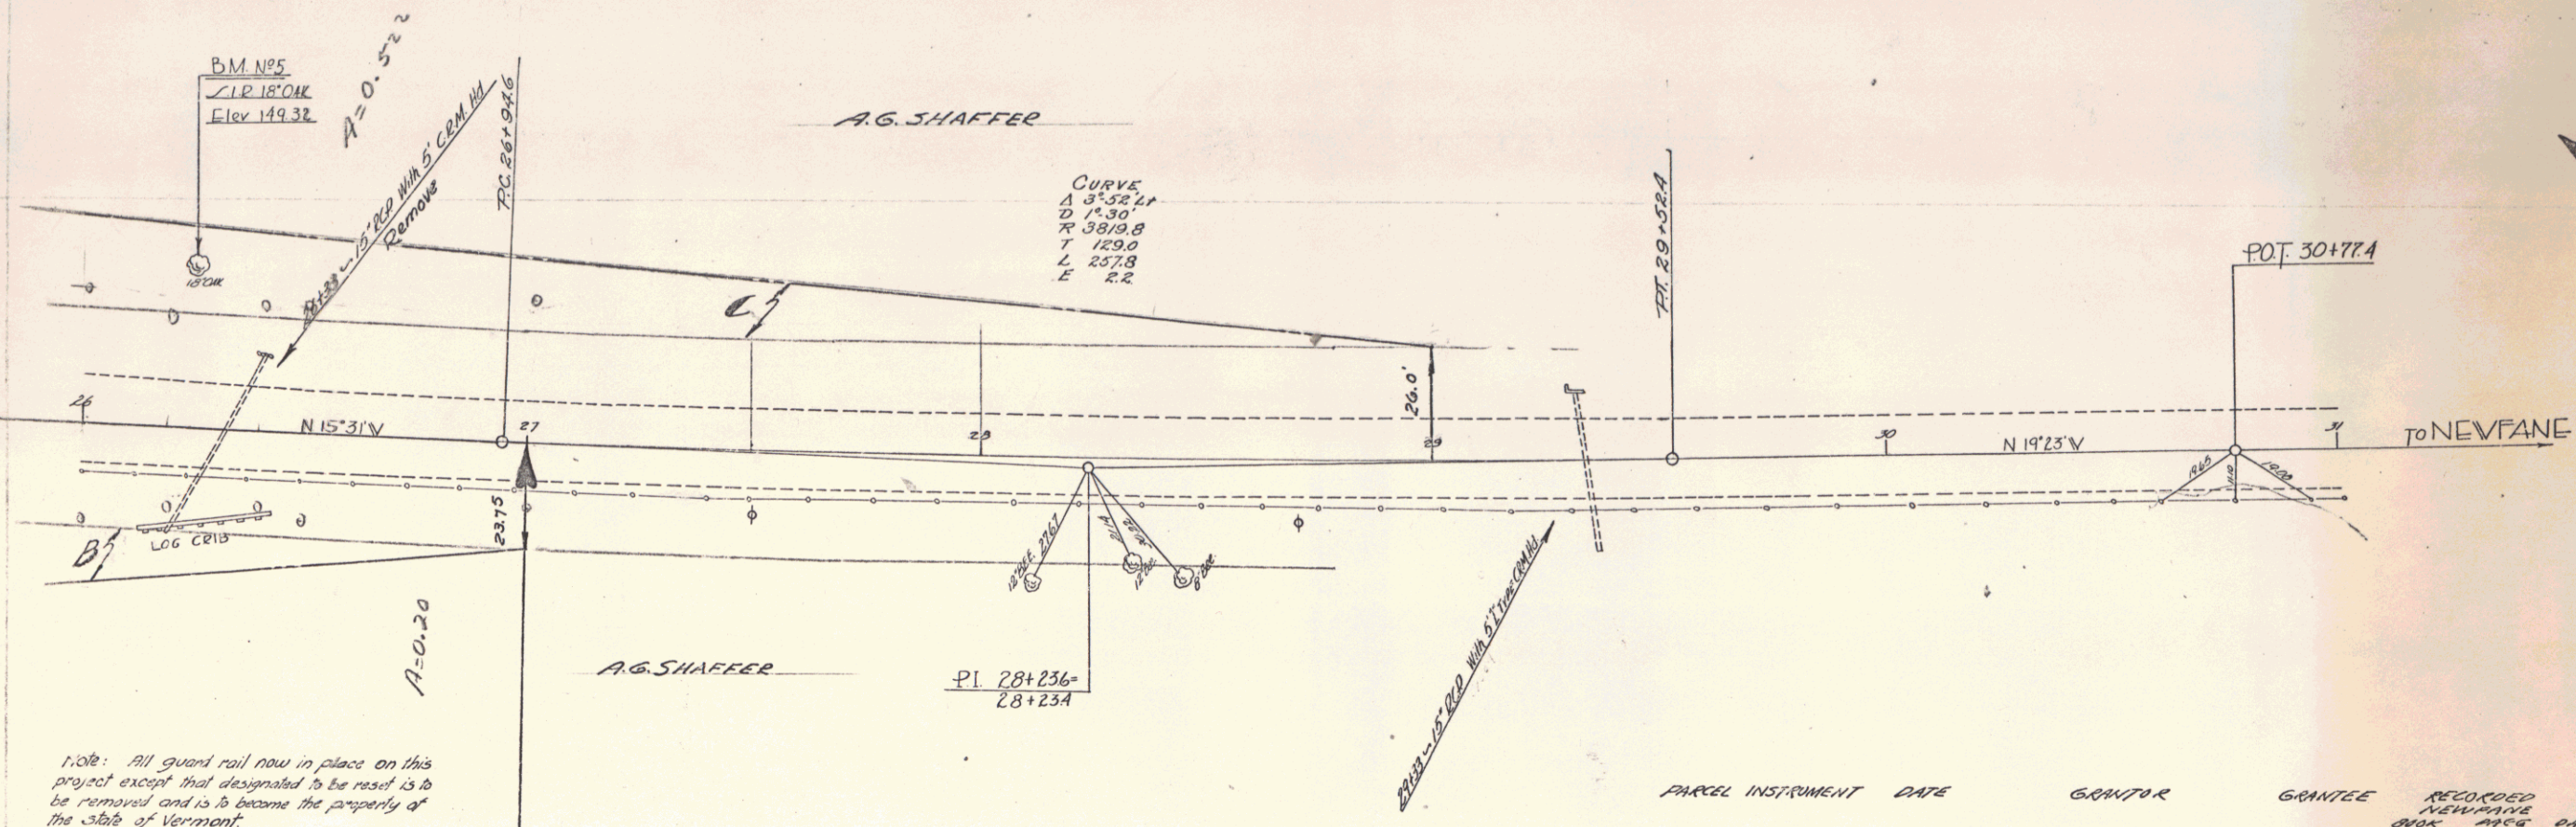

PARCEL	INSTRUMENT	DATE	GRANTOR	GRANTEE	RECORDED	REMARKS
ABC	W.D.	8-25-37	A.G. SHAFFER	STATE OF VT	29 SEP 410 8-28-37	

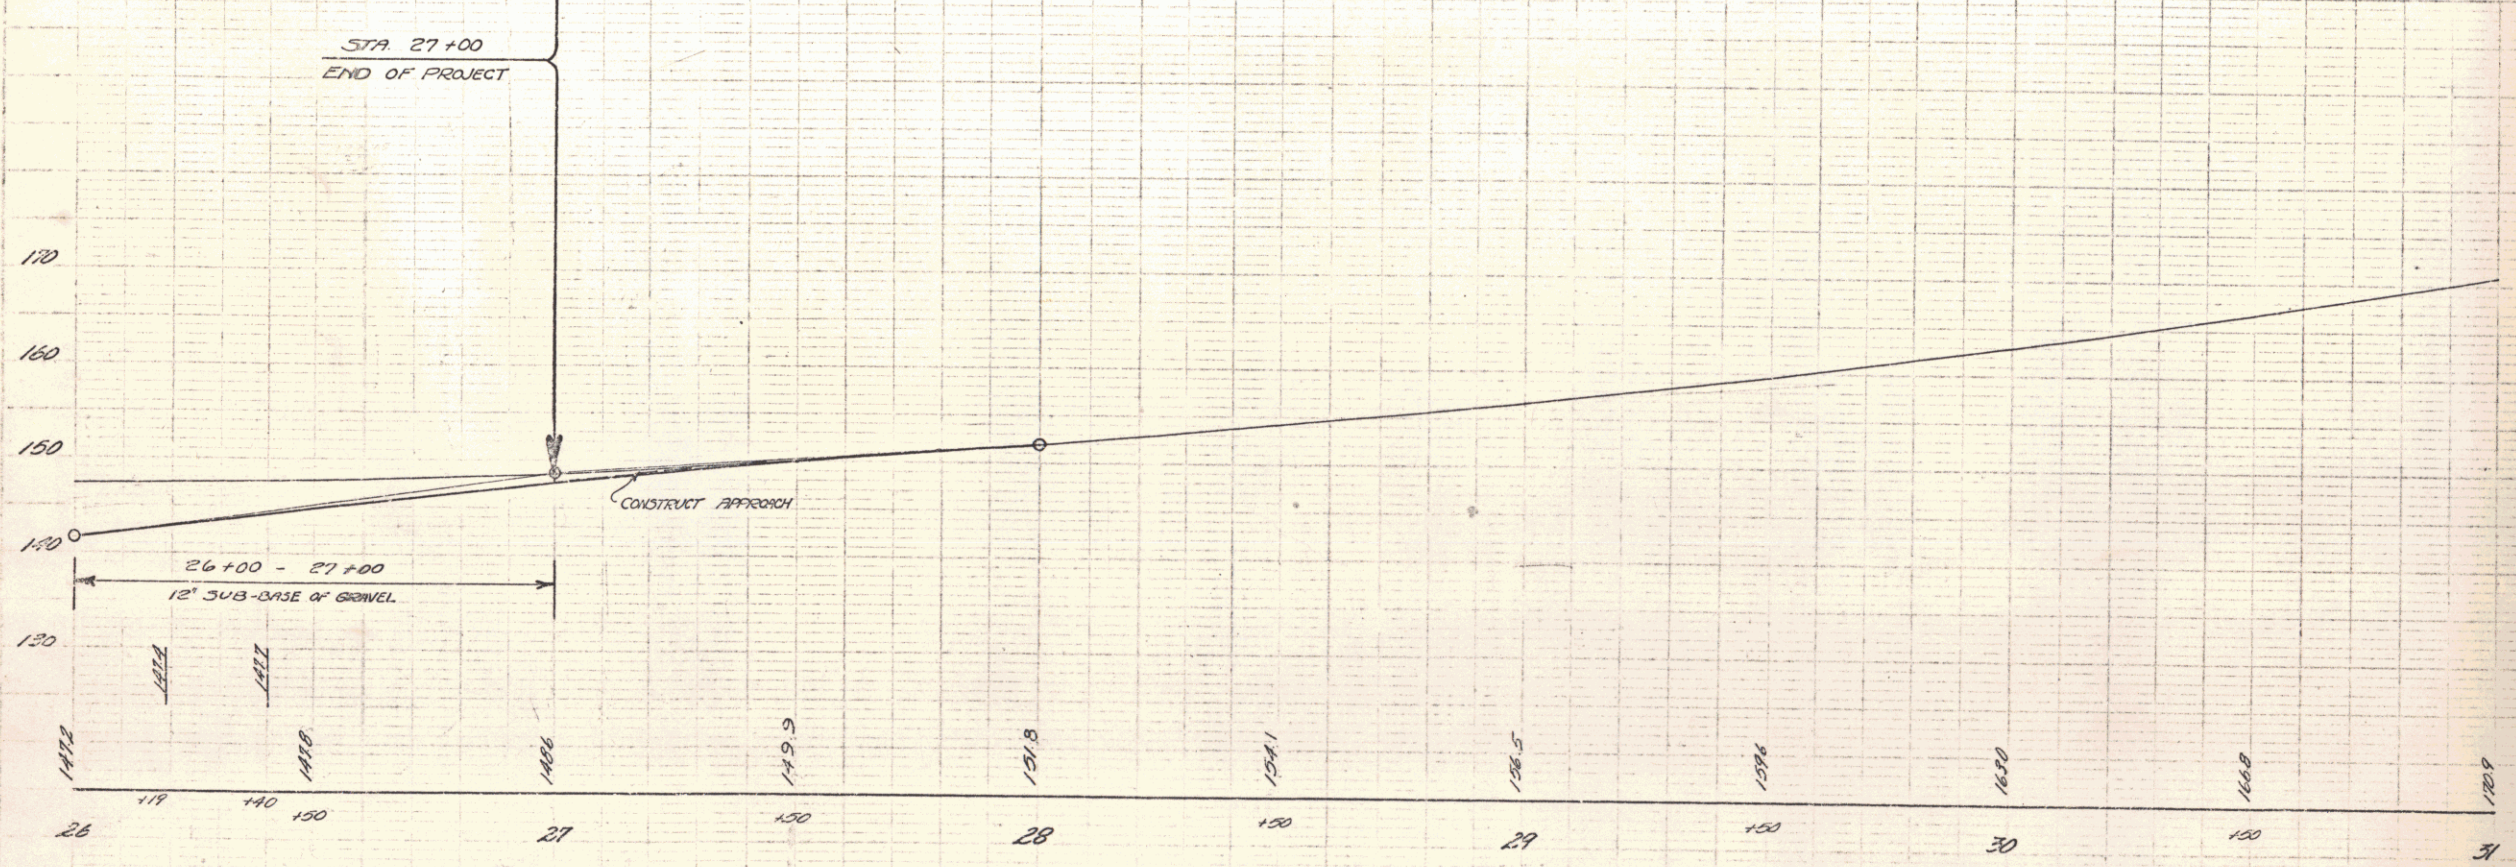

B.M. 185, Elev. in E.D. of 18° 00' 36" 14 1/2' 34.35' Elev. 149.32