


CABLE GUARD RAIL (DITCHES INCLUDED)
 STA. TO STA. E.T. ACHES
 15+00 TO 19+75 475 2
 15+30 TO 20+75 475 4

PWA. 17
 Docket
 182 J 1936 1 17

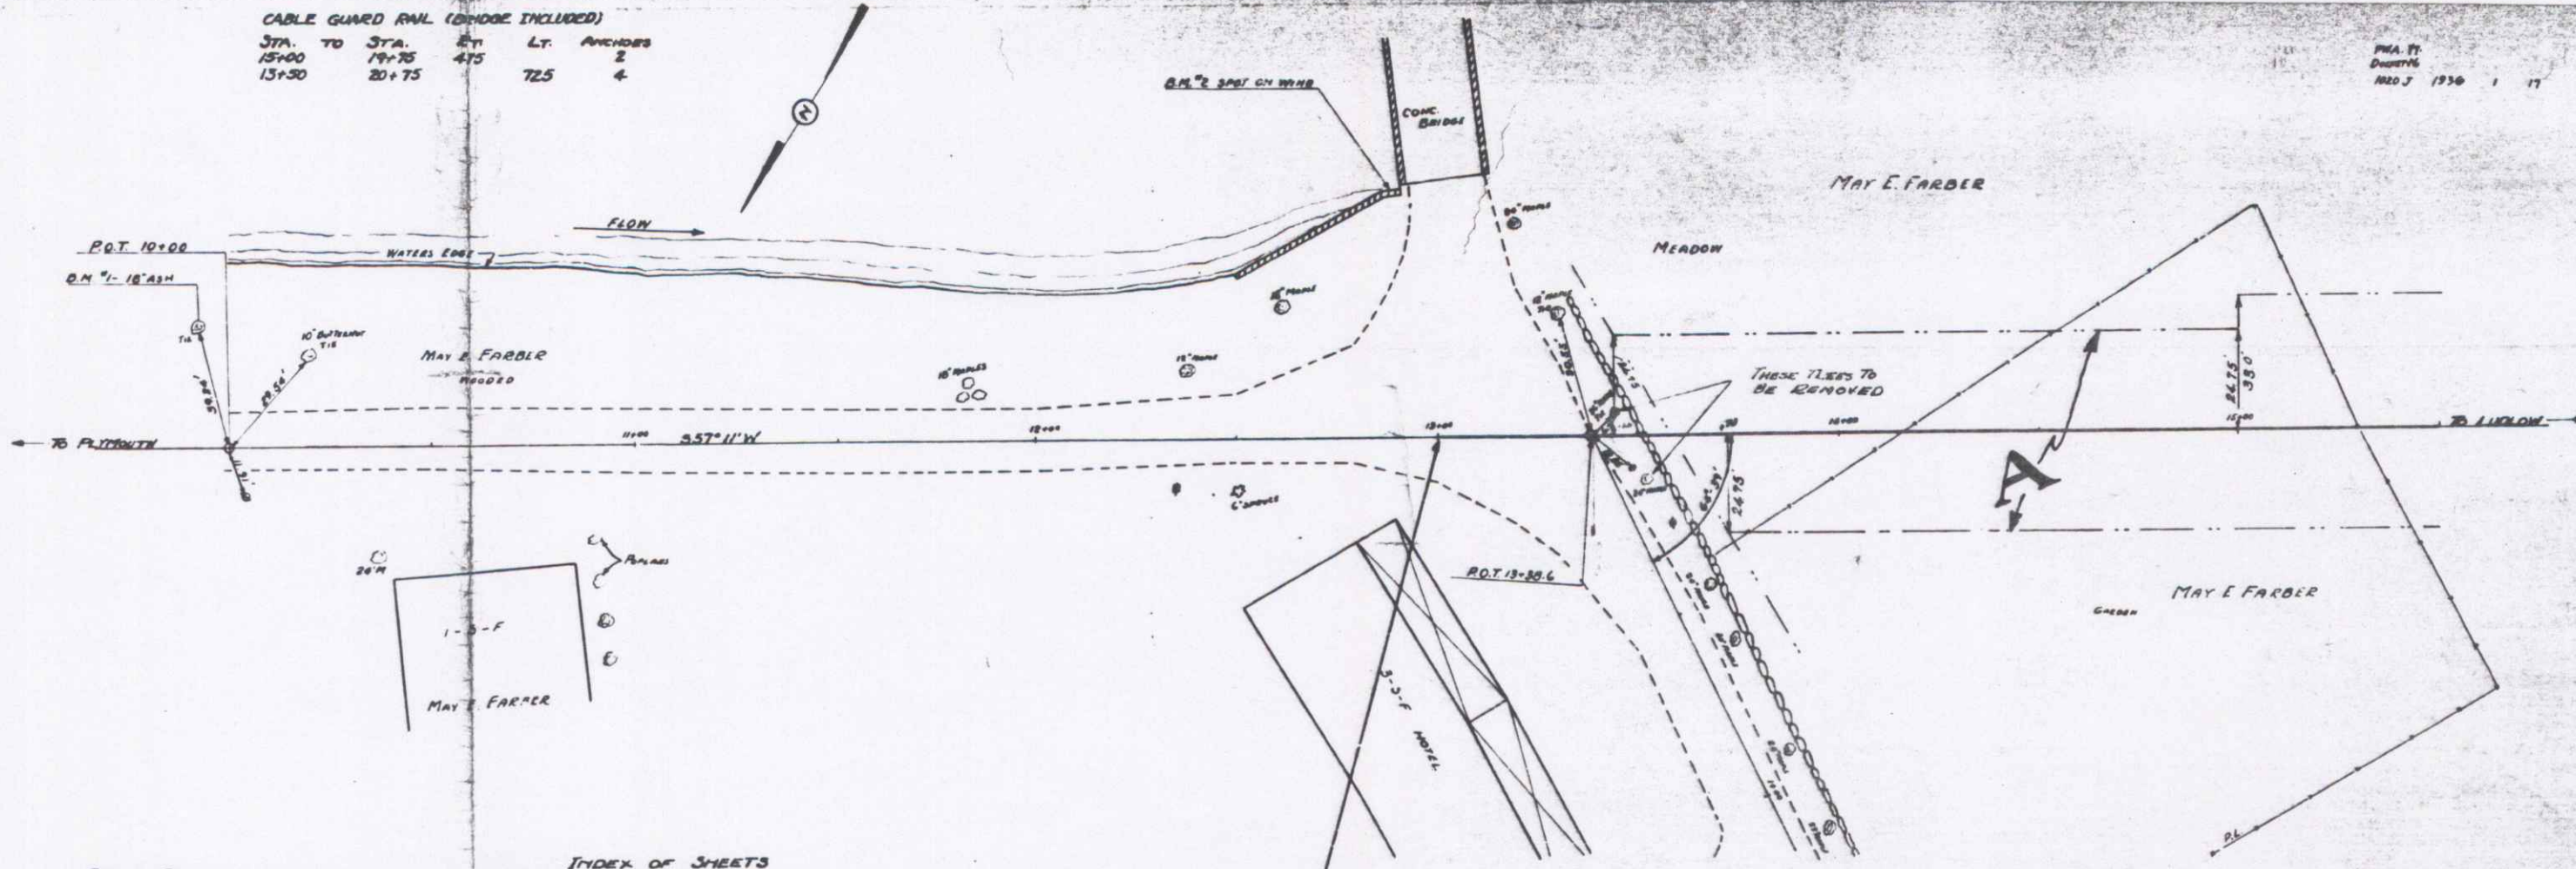

BRIDGE DATA

TYPE	PRESENT	PROPOSED
SPAN	1 BEAM	7 BEAM
CLEAR HEIGHT	10'	40'
WIDTH	13'-0"	20'-0"
LENGTH	24'	45'
ROADWAY WIDTH	14'-3"	20'

INDEX OF SHEETS

SHEET NO.	1-2	3	4	5	6	7	8	9	10	11-17
1-2	PLAN AND PROFILE									
3	TYPICAL CROSS SECTION OF IMPROVEMENT									
4	SERIES 370 20 NO. 25-40 (40' SPAN) TYPICAL									
5	DETAILS - ABOUT NO. 1									
6	DETAILS - ABOUT NO. 2									
7	SERIES 30 70 - TYPICAL DETAILS									
8	SERIES 30 5A - CABLE RAIL									
9	SERIES 30 11 - BARRICADES, LIGHTS AND DETOURS									
10	SERIES 3 NO. 30 - STANDARD STRUCTURES									
11-17	CROSS SECTIONS									

NOTE: PAYMENT FOR REMOVAL AND DISPOSAL OF TREES TO BE INCLUDED IN THE UNIT PRICE BID FOR CONSTRUCTION. TREES SHALL BE REMOVED OR AS PER SPECIFICATIONS OR AS DIRECTED BY THE ENGINEER IN THE FIELD.

ESTIMATED QUANTITIES

10-11 COMMON EXCAV. INCL. BORROW	8841 CU. YDS.
12 SUBGRADE OF GRAD	550 CU. YDS.
14 CHANNEL EXCAVATION	30 CU. YDS.
15 STRUCTURE EXCAVATION	74 CU. YDS.
16 CHANNEL SURFACE COURSE	44 CU. YDS.
18A CONCRETE CLASS A	41 CU. YDS.
18C CONCRETE CLASS C	41 CU. YDS.
19 REINFORCING STEEL	10469 LBS.
22 RIPRAP FOR BANK PROTECTION	75 CU. YDS.
27A CABLE GUARD RAIL	124 LBS.
27B ANCHORS FOR CABLE GUARD RAIL	6 EACH

Parcel Kind of Date of Grantor Grantee Recorded Remarks
 A H.D. 0526 MAY E. FARBER 24 35-56 82336
 BEGIN PROJECT
 M.P.O. 147 ±

Approved Feb. 4-36
 H. P. [Signature]
 Commissioner

PROJECT NAME: BRIDGE TYSON VILLAGE
 TOWN: PLYMOUTH
 DATE: 01/01/1936
 PROJECT #: PWA 1020J
 P.N. 60613
 ROUTE: VT 100

PLYMOUTH
 BRIDGE IN TYSON VILLAGE
 ON ROUTE 100

PLYMOUTH
 PWA. 17 DOCKET 182 J
 SHEET 1 OF 17 SHEETS

