

INDEX OF SHEETS

- SHEET NO. 1 TITLE PAGE
 " 2 TYPICAL CROSS-SECTION OF IMPROVEMENT - CRUSHED STONE MIXED-IN PLACE SURFACE COURSE WITH CUT-BACK ASPHALT'S PACK COURSE OF DEFINED LAR
 " 3 BANKING AND WIDENING TABLES
 " 4-6 PLAN & PROFILE SHEETS
 " 7 STANDARD STRUCTURE SHEET 530 CIPED PAV. GUIDE POSTS
 " 8 STANDARD STRUCTURE SHEET 5100
 APPROVED BY THE CHIEF ENGINEER
 AUGUST 15, 1935.


STATE OF VERMONT STATE HIGHWAY DEPARTMENT

PLAN AND PROFILE OF PROPOSED STATE HIGHWAY FEDERAL AID PROJECT

TOWN OF GRAND ISLE Rte U.S. 2

GRAND ISLE-NORTH HERO ROAD
 FROM THE RESIDENCE OF R.E. MINKLER
 IN GRAND ISLE VILLAGE NORTHERLY
 .710 MILES

TOTAL LENGTH OF PROJECT 3750 FT=.710 MI.

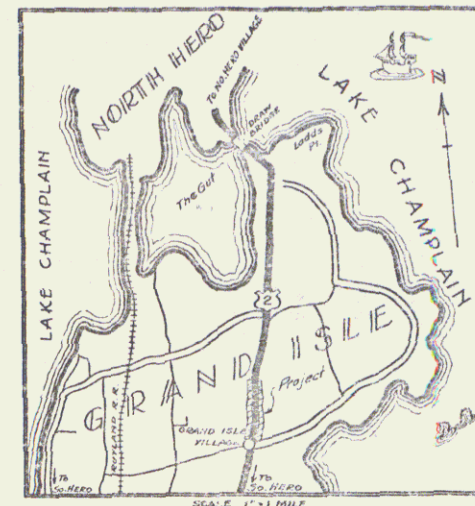


(To Be Returned To R.O.W. Division)

RIGHT-OF-WAY DIVISION
 TOWN FILE
 PERMIT

POOR ORIGINAL COPY

Note: The alignment and grades for this project are to be the same as the original plan originally submitted for N.E.H. 188B (1935) except that the grade is raised 2 1/2 inches.

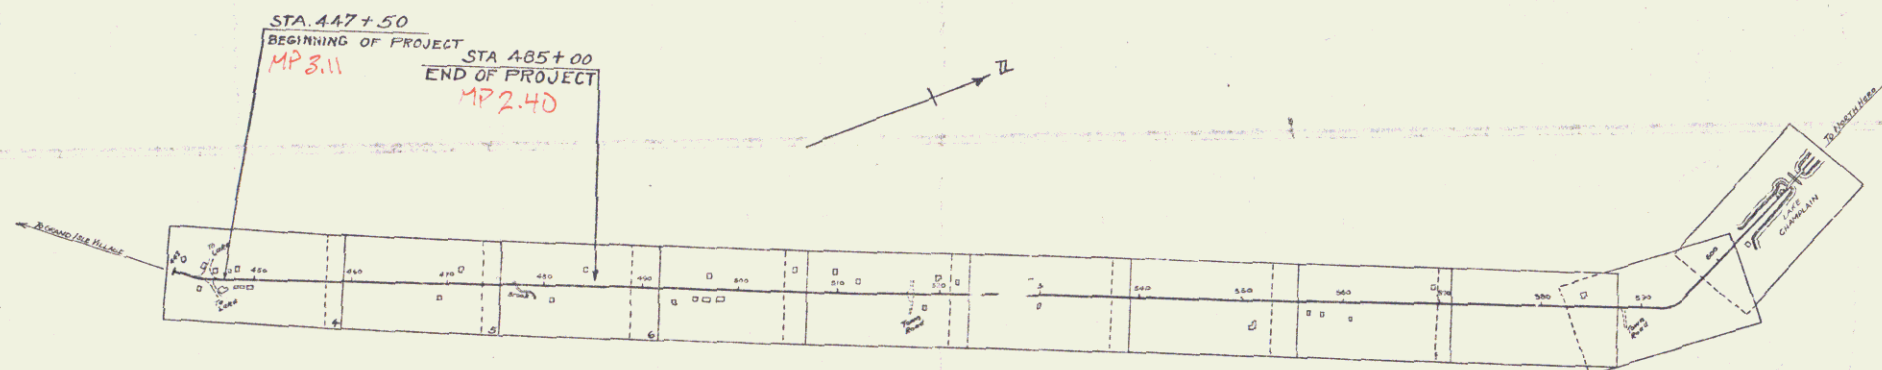

CONVENTIONAL SIGNS

- COUNTY LINE
 TOWN LINE
 FENCE LINE
 STONE WALL
 UNFENCED PROPERTY
 GUARD RAIL
 TRAVELED WAY
 RAILROAD
 RETAINING WALL
 CENTER LINE
 SURVEY LINE
 CULVERT
 DROP INLET
 TROLLEY POLE
 POWER POLE
 TELEPHONE POLE
 TREES
 HEDGE

GROUND ELEVATION
 GRADE ELEVATION

CURVE DATA
 DEFLECTION ANGLE
 DEGREE OF CURVE
 RADIUS OF CURVE
 TANGENT DISTANCE
 LENGTH OF CURVE
 EXTERNAL DISTANCE
 POINT OF INTERSECTION
 POINT OF CURVE
 POINT OF TANGENT
 POINT ON TANGENT

SCALE	
TITLE	1" = 1000 FT
TYPICAL	1/2" = 1 FT
PLANS	1" = 50 FT
PROFILE	HOR. 1" = 50 FT VERT. 1" = 10 FT

These plans are subject to such revisions as may be required by the Bureau of Public Roads or the Commissioner of Highways.
 Construction is to be carried on in accordance with the plan and standard road and bridge specifications of 1930 including all subsequent approved revisions, and such revised specifications and special provisions as are submitted with the Plans.

APPROVED: *Aug 15, 1935*
 Commissioner of Highways

SUBMITTED BY ORDER OF THE STATE HIGHWAY BOARD

RECOMMENDED
 DISTRICT ENGINEER
 RECOMMENDED FOR APPROVAL
 CHIEF ENGINEER
 BUREAU OF PUBLIC ROADS
 DIRECTOR - BUREAU OF PUBLIC ROADS

Pin # 008917
 Project NO F.A.P. 128B

CORRECT: *August 12, 1935*
 FIELD ENGINEER
 SERIES F.A.P. NO. 128B FILED
 SHEET 1 OF 8

DIST. #8 Plans