




- NOTES:
1. THESE PLANS SHOW A CONCEPTUAL EROSION CONTROL PLAN, THE CONTRACTOR MUST SUBMIT A TEMPORARY EPSC PLAN FOR APPROVAL.
 2. TEMPORARY EPSC PLAN MEASURES ARE CONCEPTUALLY SHOWN. THE CONTRACTOR MAY RELOCATE TEMPORARY MEASURES TO IMPROVE EROSION CONTROL WITH APPROVAL OF THE RESIDENT ENGINEER. SILT FENCE SHALL NOT BE INSTALLED ACROSS CONTOURS.
 3. THE CONTRACTOR SHALL USE OTHER TEMPORARY EROSION CONTROL MEASURES AS NECESSITATED BY THE SEQUENCE OF CONSTRUCTION OR AS DIRECTED BY THE RESIDENT ENGINEER.
 4. REFER TO TEMPORARY EROSION CONTROL DETAIL SHEETS FOR ADDITIONAL DETAILS.
 5. WHERE LEDGE IS EXPOSED, GRAVEL BAGS MAY BE USED INSTEAD OF FILTER CURTAIN. PAYMENT FOR THIS ITEM SHALL BE INCIDENTAL TO ITEM 649.61 "GEOTEXTILE FOR FILTER CURTAIN".

LEGEND

- EROSION MATTING
- LIMITS OF SOIL DISTURBANCE
- SILT FENCE
- PROJECT DEMARCATION FENCE
- BARRIER FENCE
- CHECK DAM
- FILTER CURTAIN
- STABILIZED CONSTRUCTION ENTRANCE
- AERIAL ELECTRIC & TELEPHONE
- RIPARIAN BUFFER ZONE
- APPROXIMATE SOIL BOUNDARY
- HISTORIC BUILDING

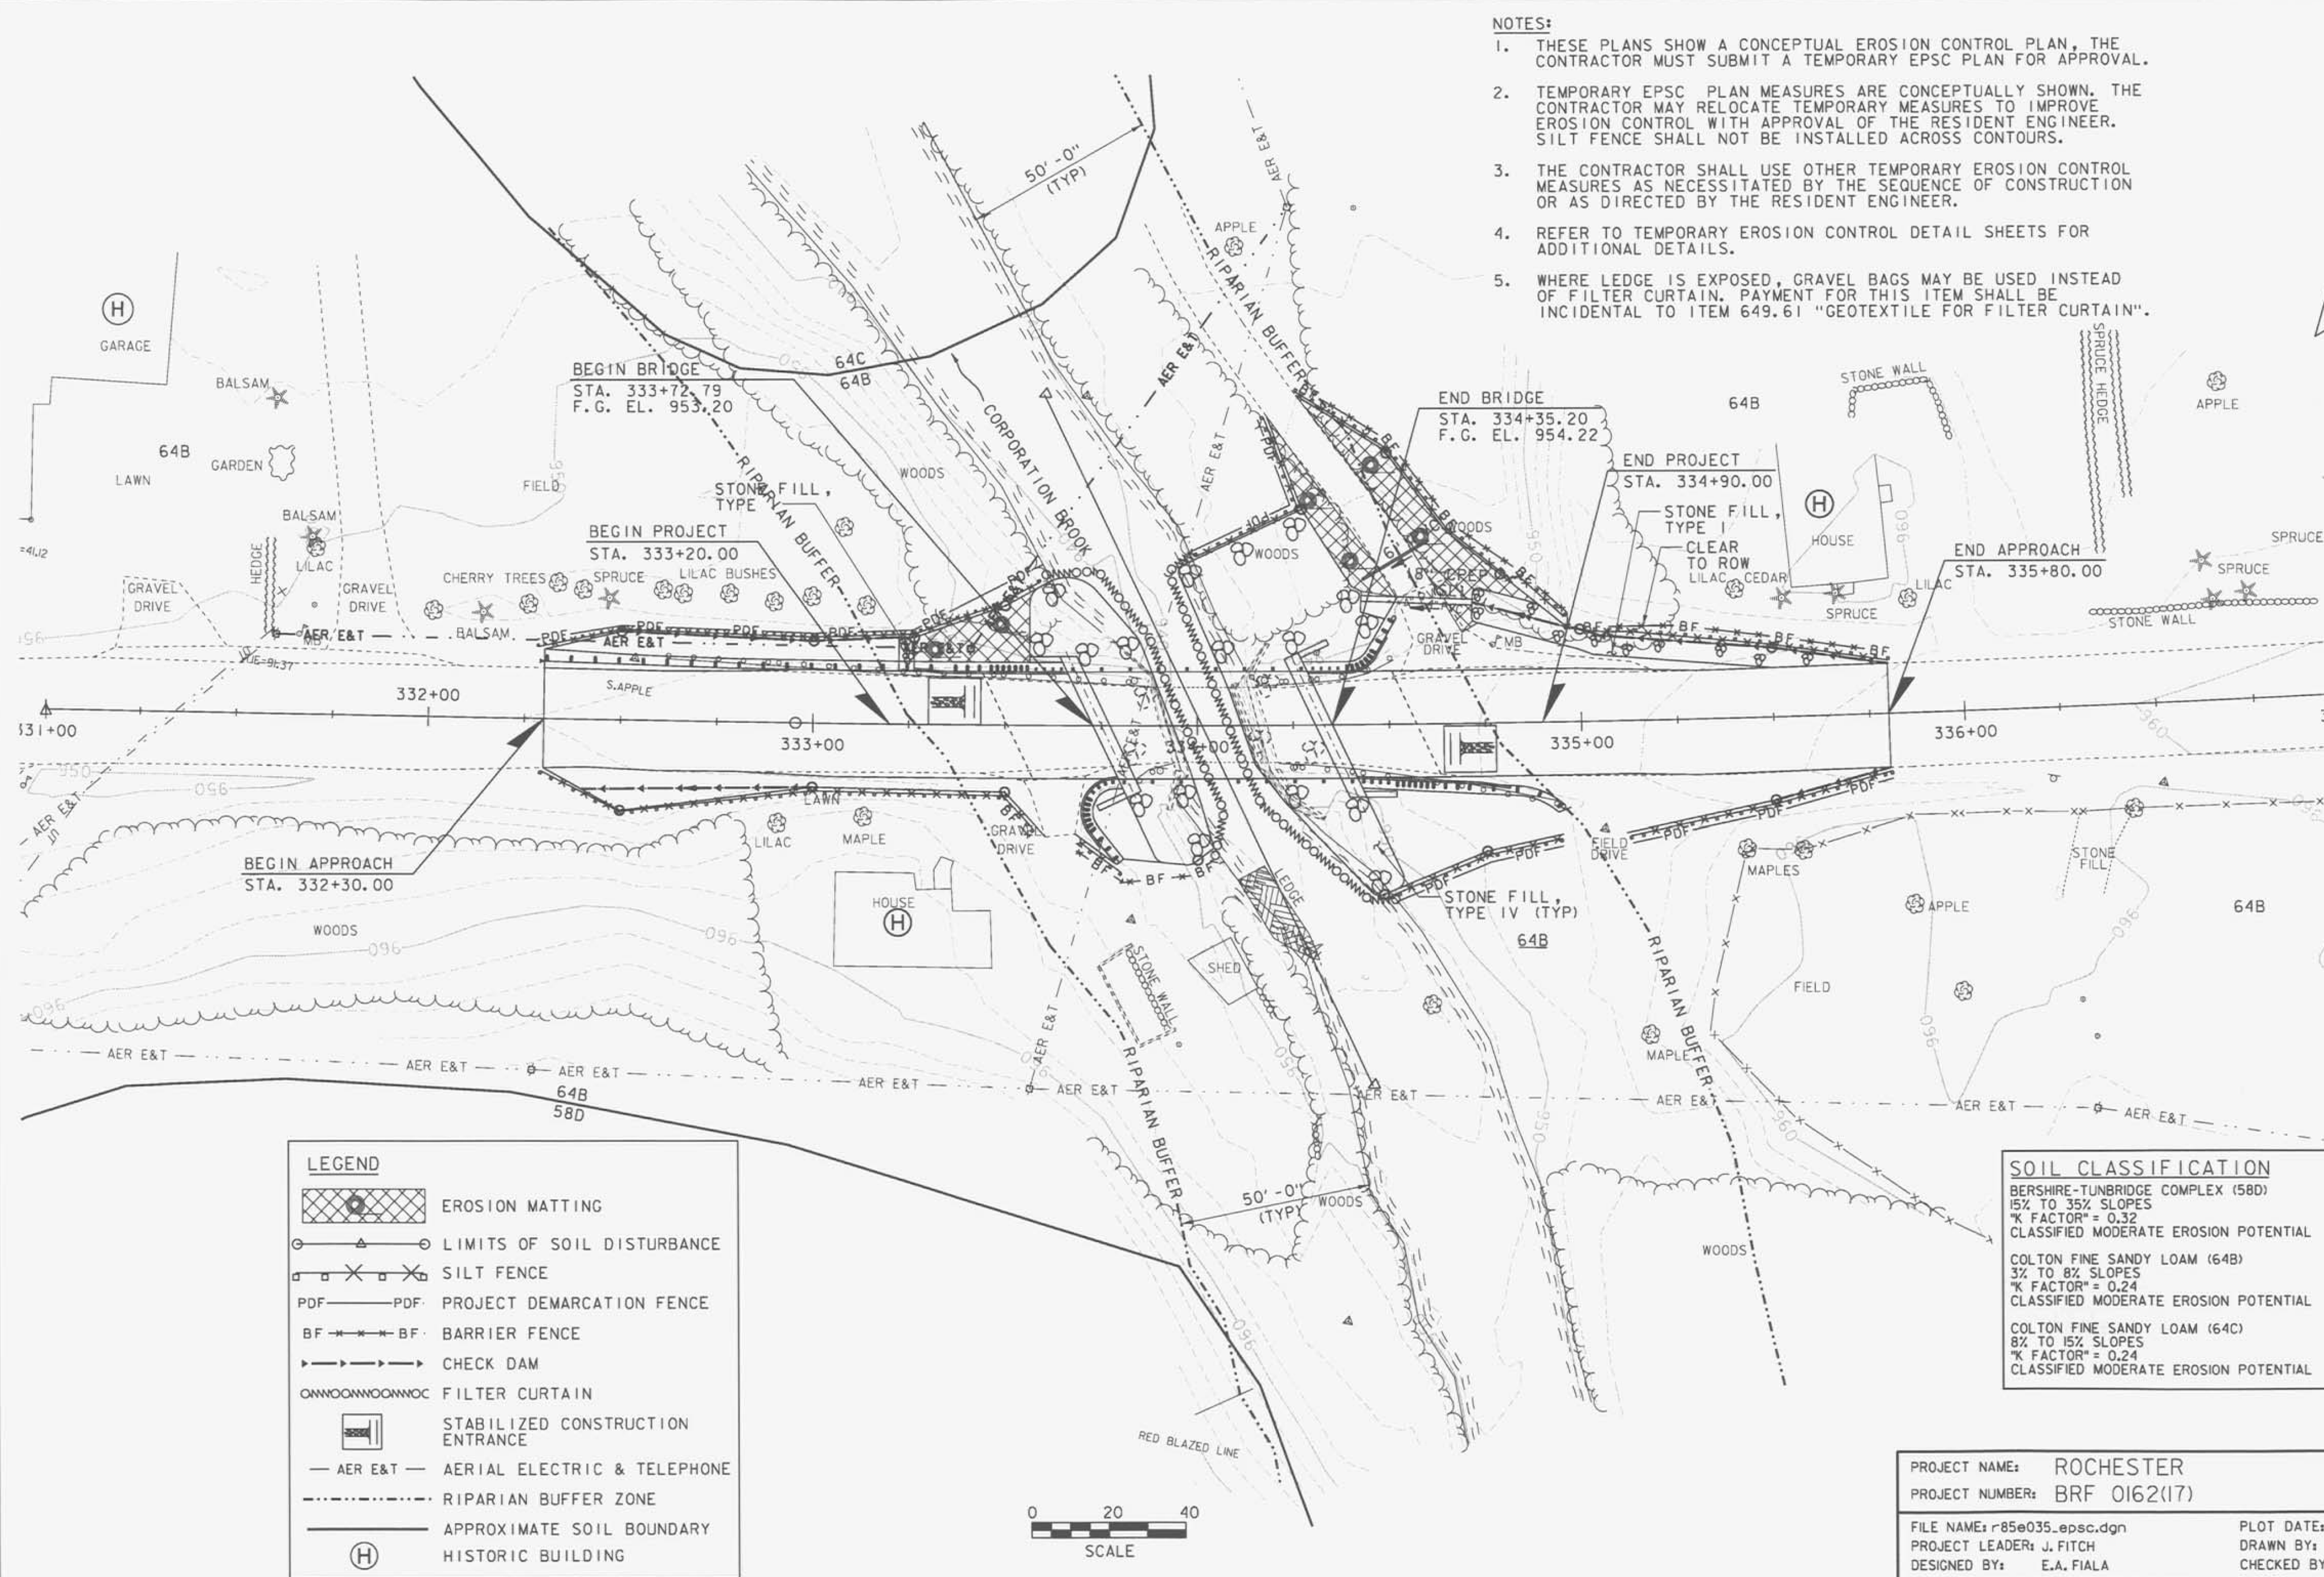

SOIL CLASSIFICATION
BERSHIRE-TUNBRIDGE COMPLEX (58D)
15% TO 35% SLOPES
"K FACTOR" = 0.32
CLASSIFIED MODERATE EROSION POTENTIAL
COLTON FINE SANDY LOAM (64B)
3% TO 8% SLOPES
"K FACTOR" = 0.24
CLASSIFIED MODERATE EROSION POTENTIAL
COLTON FINE SANDY LOAM (64C)
8% TO 15% SLOPES
"K FACTOR" = 0.24
CLASSIFIED MODERATE EROSION POTENTIAL

PROJECT NAME: ROCHESTER
PROJECT NUMBER: BRF 0162(17)
FILE NAME: r85e035.epsc.dgn
PROJECT LEADER: J. FITCH
DESIGNED BY: E.A. FIALA
EPSC CONSTRUCTION CONDITIONS SHEET
PLOT DATE:
DRAWN BY:
CHECKED BY:
SHEET 11