



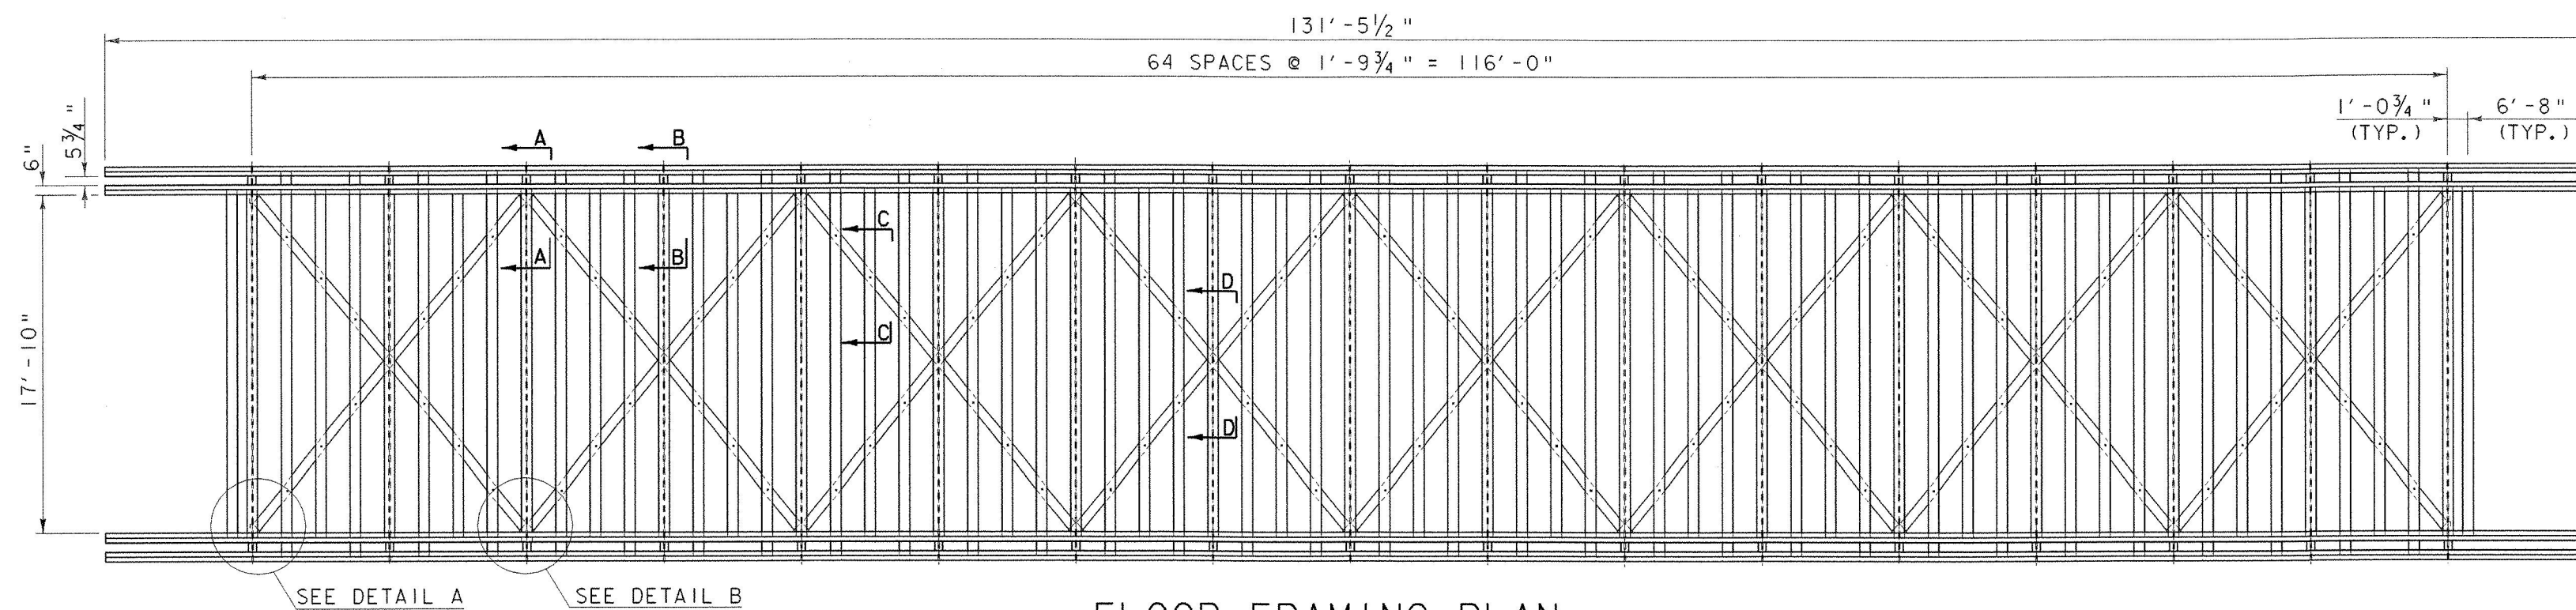

FLOOR FRAMING PLAN


SCALE: $\frac{3}{16}$ " = 1'-0"

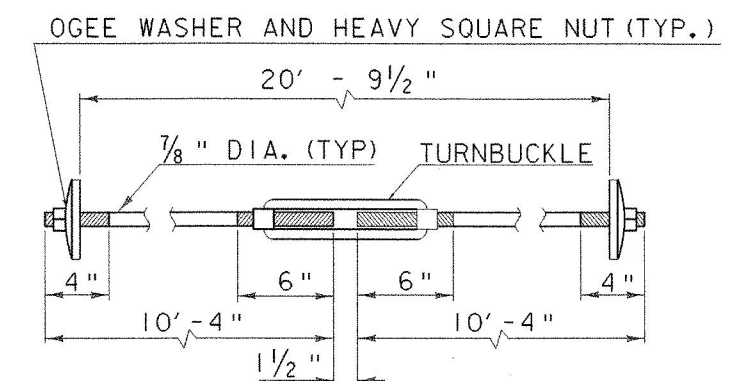

TIE ROD ASSEMBLY


(GALVANIZED) (17 REQUIRED)

SCALE: $1\frac{1}{2}$ " = 1'-0"

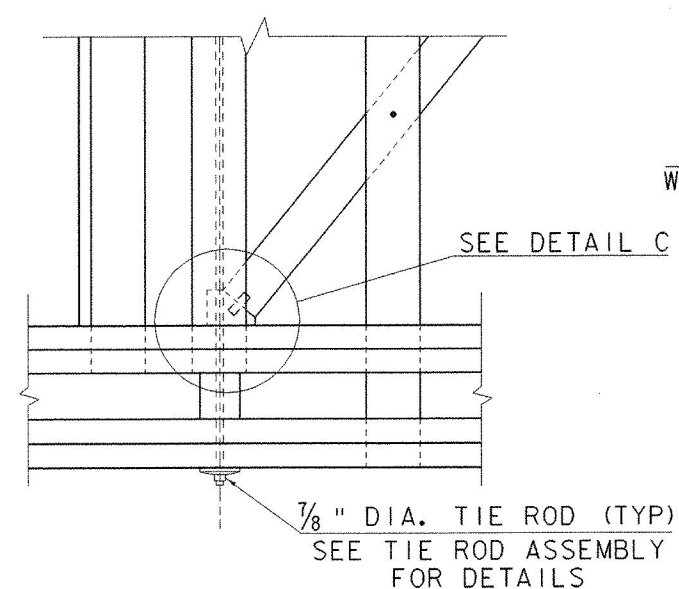


DETAIL A

SCALE: $\frac{3}{4}$ " = 1'-0"

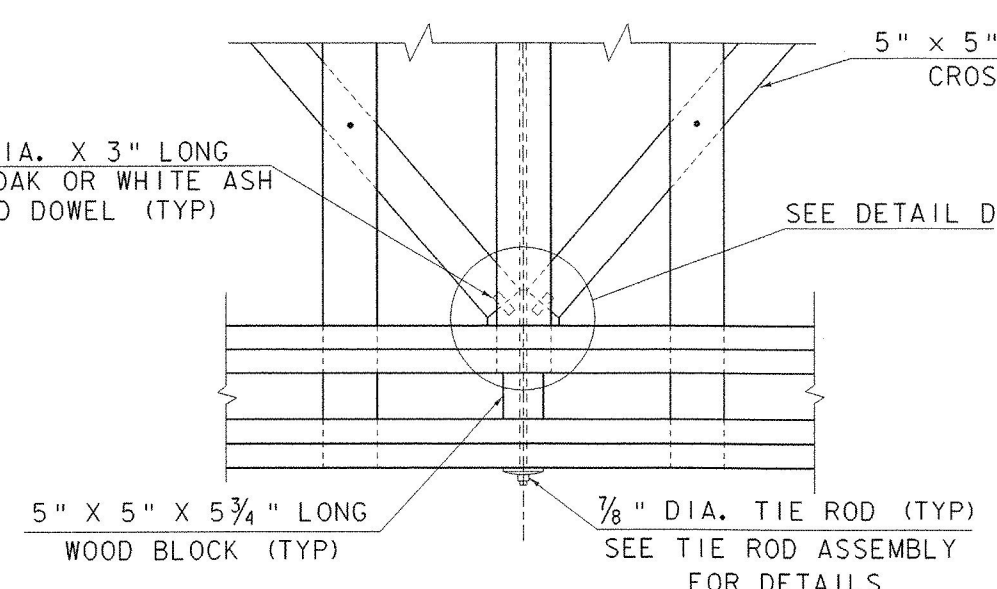


DETAIL B

SCALE: $\frac{3}{4}$ " = 1'-0"

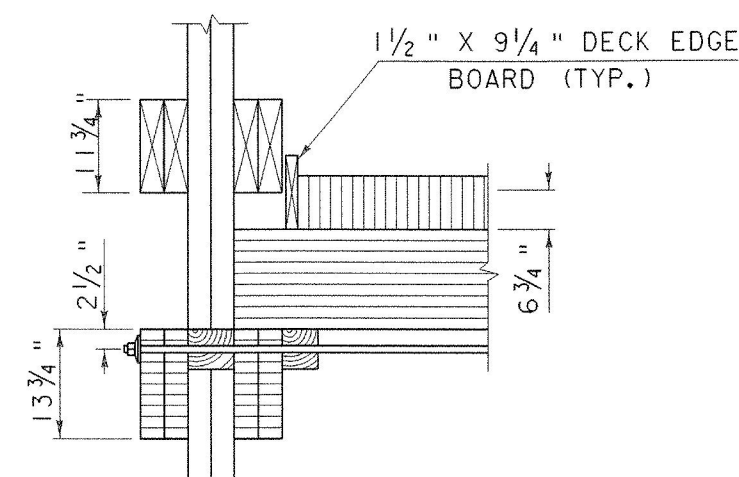


SECTION A-A

SCALE: $\frac{3}{4}$ " = 1'-0"

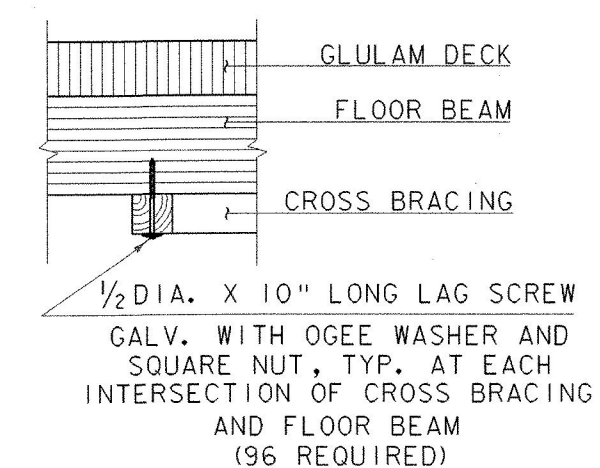


SECTION C-C

SCALE: $\frac{3}{4}$ " = 1'-0"

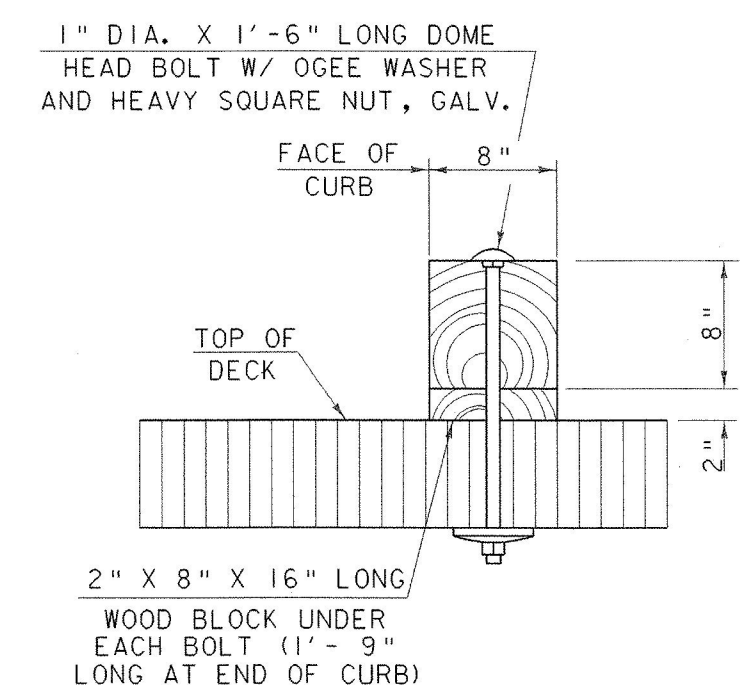


SECTION VIEW

SCALE: $1\frac{1}{2}$ " = 1'-0"

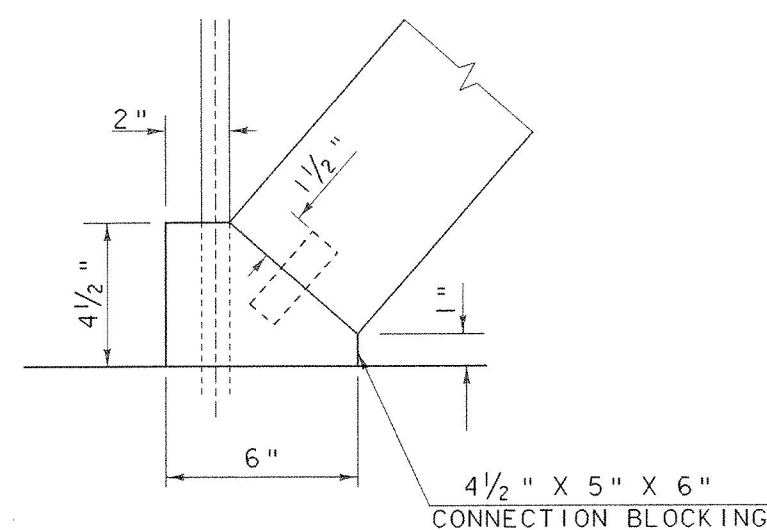


DETAIL C

SCALE: $\frac{3}{4}$ " = 1'-0"

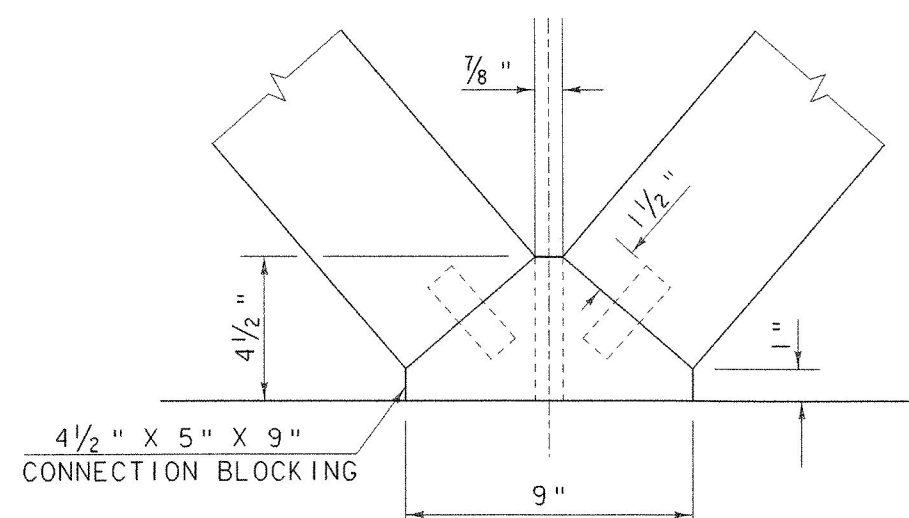


DETAIL D

SCALE: $\frac{3}{4}$ " = 1'-0"

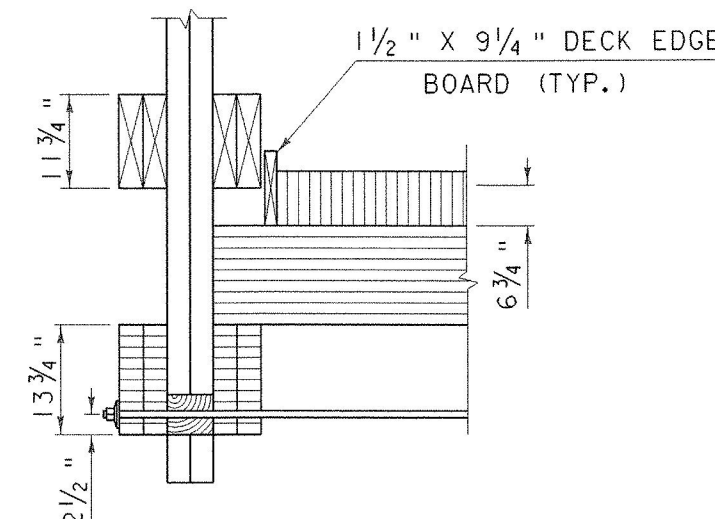


SECTION B-B

SCALE: $\frac{3}{4}$ " = 1'-0"

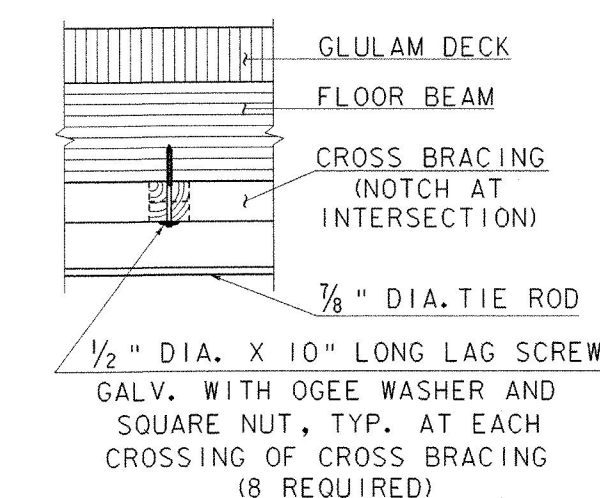

SECTION D-D

SCALE: $\frac{3}{4}$ " = 1'-0"

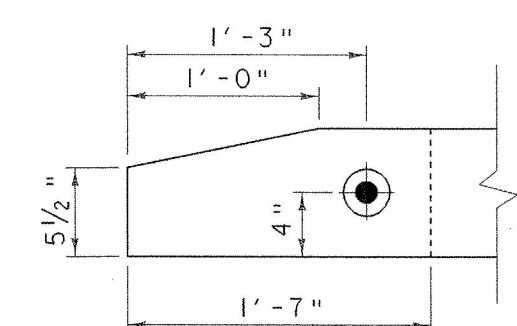

TOP VIEW

SCALE: $1\frac{1}{2}$ " = 1'-0"

CURB DETAILS

BOTTOM CORD CROSS BRACING DETAILS

FLOOR FRAMING PLAN

PROJECT NAME:	BRANDON
PROJECT NUMBER:	BHZ 1443 (22)
FILE NAME:	87J137\structures\sj137fpj
PROJECT MANAGER:	R. R. WHITCOMB
DESIGNED BY:	T. SUMNER
PLOT DATE:	16-MAY-2002
DRAWN BY:	B. MAURICE
CHECKED BY:	T. SUMNER
SHEET	26 OF 51