

INDEX OF SHEETS			
SHEET NO.	TITLE PAGE		
1	TYPICAL CROSS-SECTION OF IMPROVEMENT		
2	PLAN AND PROFILE STA. 11+50 TO STA. 16+00		
3	PLAN AND PROFILE STA. 16+00 TO STA. 31+00		
4	PLAN AND PROFILE STA. 31+00 TO STA. 45+00		
5	PLAN AND PROFILE STA. 45+00 TO STA. 60+00		
6	PLAN AND PROFILE STA. 60+00 TO STA. 75+00		
7	PLAN AND PROFILE STA. 75+00 TO STA. 90+00		
8	PLAN AND PROFILE STA. 90+00 TO STA. 105+00		
9	PLAN AND PROFILE STA. 105+00 TO STA. 118+44.4		
10	11-19 CROSS SECTIONS		

STATE OF VERMONT STATE HIGHWAY DEPARTMENT

PLAN AND PROFILE OF PROPOSED STATE HIGHWAY

FEDERAL AID PROJECT


TOWN OF IRASBURG
MORRILL HILL ROAD
FROM IRASBURG ROAD TO BAILEY'S FOUR CORNERS

Pin # 99K306

Route US5

Project: F19-1920

SCALES { PLAN 1 IN. = 50 FT.
PROFILE HOR. 1 IN. = 50 FT. VERT. 1 IN. = 10 FT.
CROSS SECTIONS 1 IN. = 5 FT.

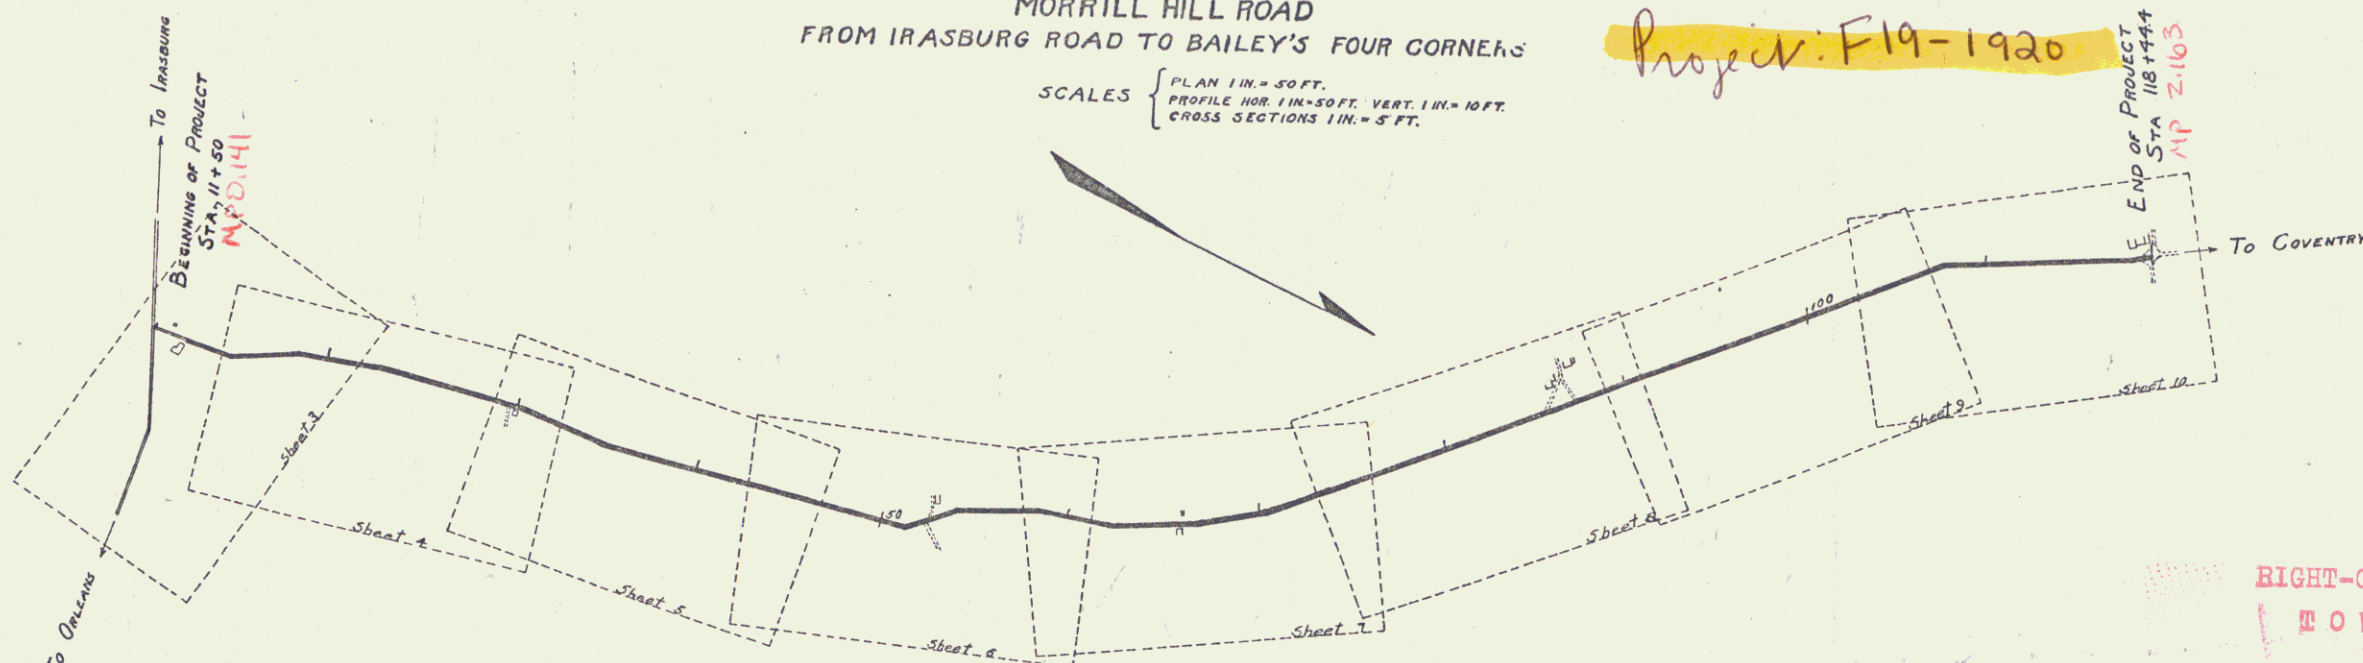

LAYOUT
SCALE 500 FT. = 1 IN.

CONVENTIONAL SIGNS

COUNTY LINE	-----	GROUND ELEVATION	-----
TOWN LINE	-----	GRADE ELEVATION	-----
FENCE LINE	-----		
STONE WALL	-----		
UNFENCED PROPERTY	-----		
GUARD RAIL	-----		
TRAVELED WAY	-----		
RAILROAD	-----		
RETAINING WALL	-----		
BASE OR SURVEY LINE	-----		
CULVERT	-----		
DROP INLET	-----		
TROLLEY POLE	-----		
POWER POLE	-----		
TELEPHONE POLE	-----		
TREES	-----		
HEDGE	-----		

RIGHT-OF-WAY DIVISION
TOWN FILE

PERPETUAL

Town of US5

(To Be Returned to the Division)

APPROVED
STATE ENGINEER
GOVERNOR
SUBMITTED
STATE HIGHWAY COMMISSIONER

RECOMMENDED
DISTRICT ENGINEER
RECOMMENDED FOR APPROVAL
CHIEF ENGINEER - BUREAU OF PUBLIC ROADS
APPROVED
DIRECTOR - BUREAU OF PUBLIC ROADS

Series F No. 13 Filed
Sheet 13

DIST. # 9 PLANS