

INDEX OF SHEETS	
SHEET NO.	TITLE PAGE
1	TYPICAL CROSS-SECTION OF IMPROVEMENT
2	BANKING AND WIDENING TABLES
3	PLAN AND PROFILE STA.
4	STANDARD STRUCTURE SHEET
5	526 PIPE CULVERTS
6	529 BOX CULVERTS
7	530 GUARD RAIL
8	531 BOUNDARY MARKERS
9	540 BARRICADES, SIGNS & LIGHTS
10	541 ROUNDING OF SLOPES
11-30	CROSS SECTIONS

STATE OF VERMONT
STATE HIGHWAY DEPARTMENT

PLAN AND PROFILE OF PROPOSED
STATE HIGHWAY

FEDERAL AID GRADE HIGHWAY PROJECT
13-CONT. 5

TOWN OF NEW HAVEN

VERGENNES-MIDDLEBURY ROAD

BEGINNING AT A POINT 177.0 FT. NORTHERLY FROM THE INTERSECTION OF
ROUTE 7 & THE MAIN LINE OF THE RUTLAND R.R. & EXTENDING NORTH
WESTERLY 1349.0 FT.

TOTAL LENGTH OF PROJECT 1349.0 FT. = 0.255 MI.



These plans are subject to such revisions as may be required by the Bureau of Public Roads or the Commissioner of Highways.
Construction is to be carried on in accordance with the plans and Standard Road & Bridge Specifications of 1936 as approved Dec. 29, 1936 by the Bureau of Public Roads including all subsequent approved revisions and such revised specifications and special provisions as are submitted with the plans.

DATE	REVISION
1936	1
1937	2
1938	3
1939	4
1940	5
1941	6
1942	7
1943	8
1944	9
1945	10
1946	11
1947	12
1948	13
1949	14
1950	15
1951	16
1952	17
1953	18
1954	19
1955	20
1956	21
1957	22
1958	23
1959	24
1960	25
1961	26
1962	27
1963	28
1964	29
1965	30

CONVENTIONAL SIGNS

GROUND ELEVATION	DATUM	LINE
GRADE ELEVATION	DATUM	LINE
CURVE DATA		
DEFLECTION ANGLE	Δ	
DEGREE OF CURVE	D	
RADIUS OF CURVE	R	
TANGENT DISTANCE	T	
LENGTH OF CURVE	L	
EXTERNAL DISTANCE	E	
POINT OF INTERSECTION	P. I.	
POINT OF CURVE	P. C.	
POINT OF TANGENT	P. T.	
POINT OF TANGENT	P. O. T.	

SCALES	
TITLE	1"=300'
TYPICAL	1"=2'
PLAN	1"=50'
PROFILE	1"=50'
CROSS SECTIONS	1"=5'

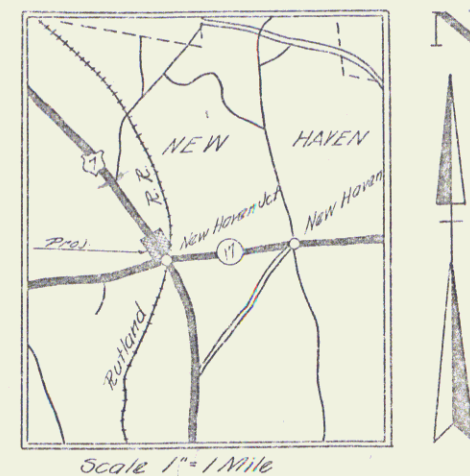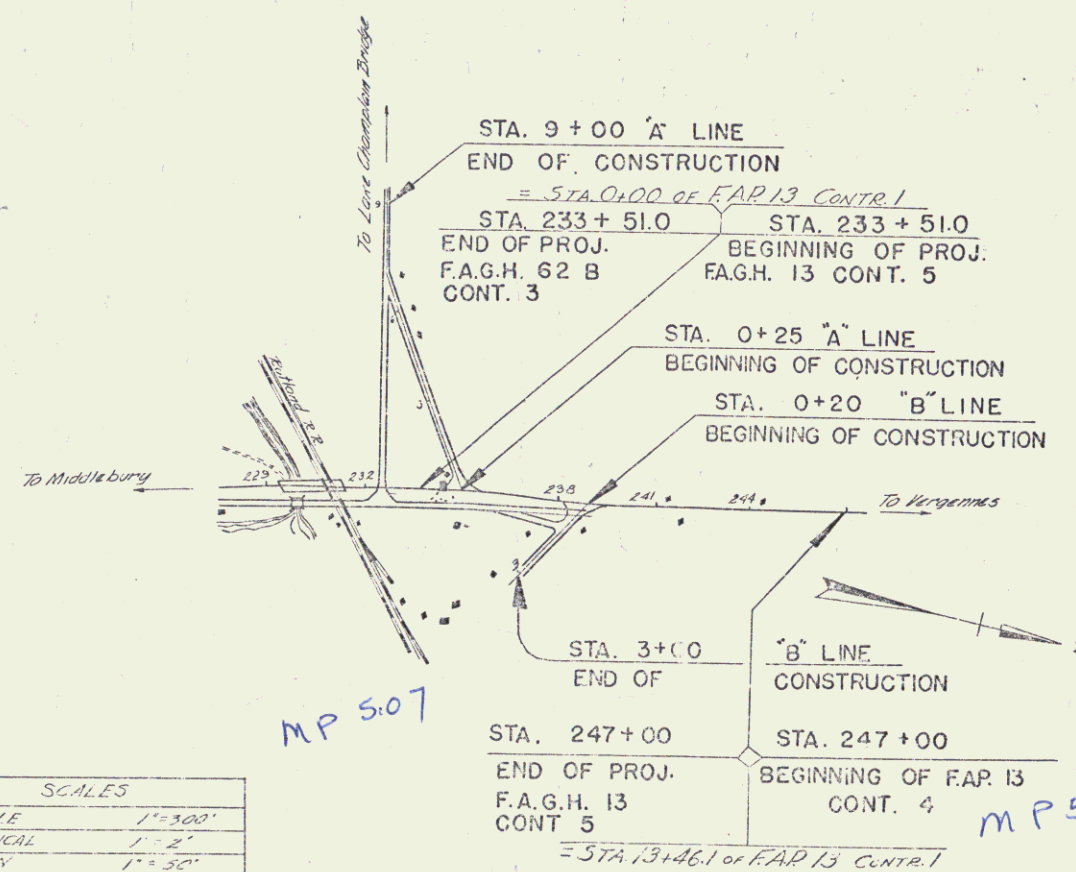

RIGHT-OF-WAY DIVISION
TOWN FILE

PERPETUAL

Re Town of US7
(To Be Returned To R.O.W. Division)

APPROVED - JUNE 4, 1938

Chief Engineer
Railroad Co., Gen. L.R. French, Rec.

APPROVED: Commissioner of Highways


SUBMITTED BY ORDER OF THE STATE HIGHWAY BOARD

Project No. F.A.G.H. 13
Not Built


RECOMMENDED	DISTRICT ENGINEER	BUREAU OF PUBLIC ROADS
RECOMMENDED FOR APPROVAL	CHIEF ENGINEER	BUREAU OF PUBLIC ROADS
APPROVED	DIRECTOR - BUREAU OF PUBLIC ROADS	



Correct	Approved	Correct	Approved
1938	1938	1938	1938
1939	1939	1939	1939
1940	1940	1940	1940
1970	1970	1970	1970

SHEET 1 OF 10

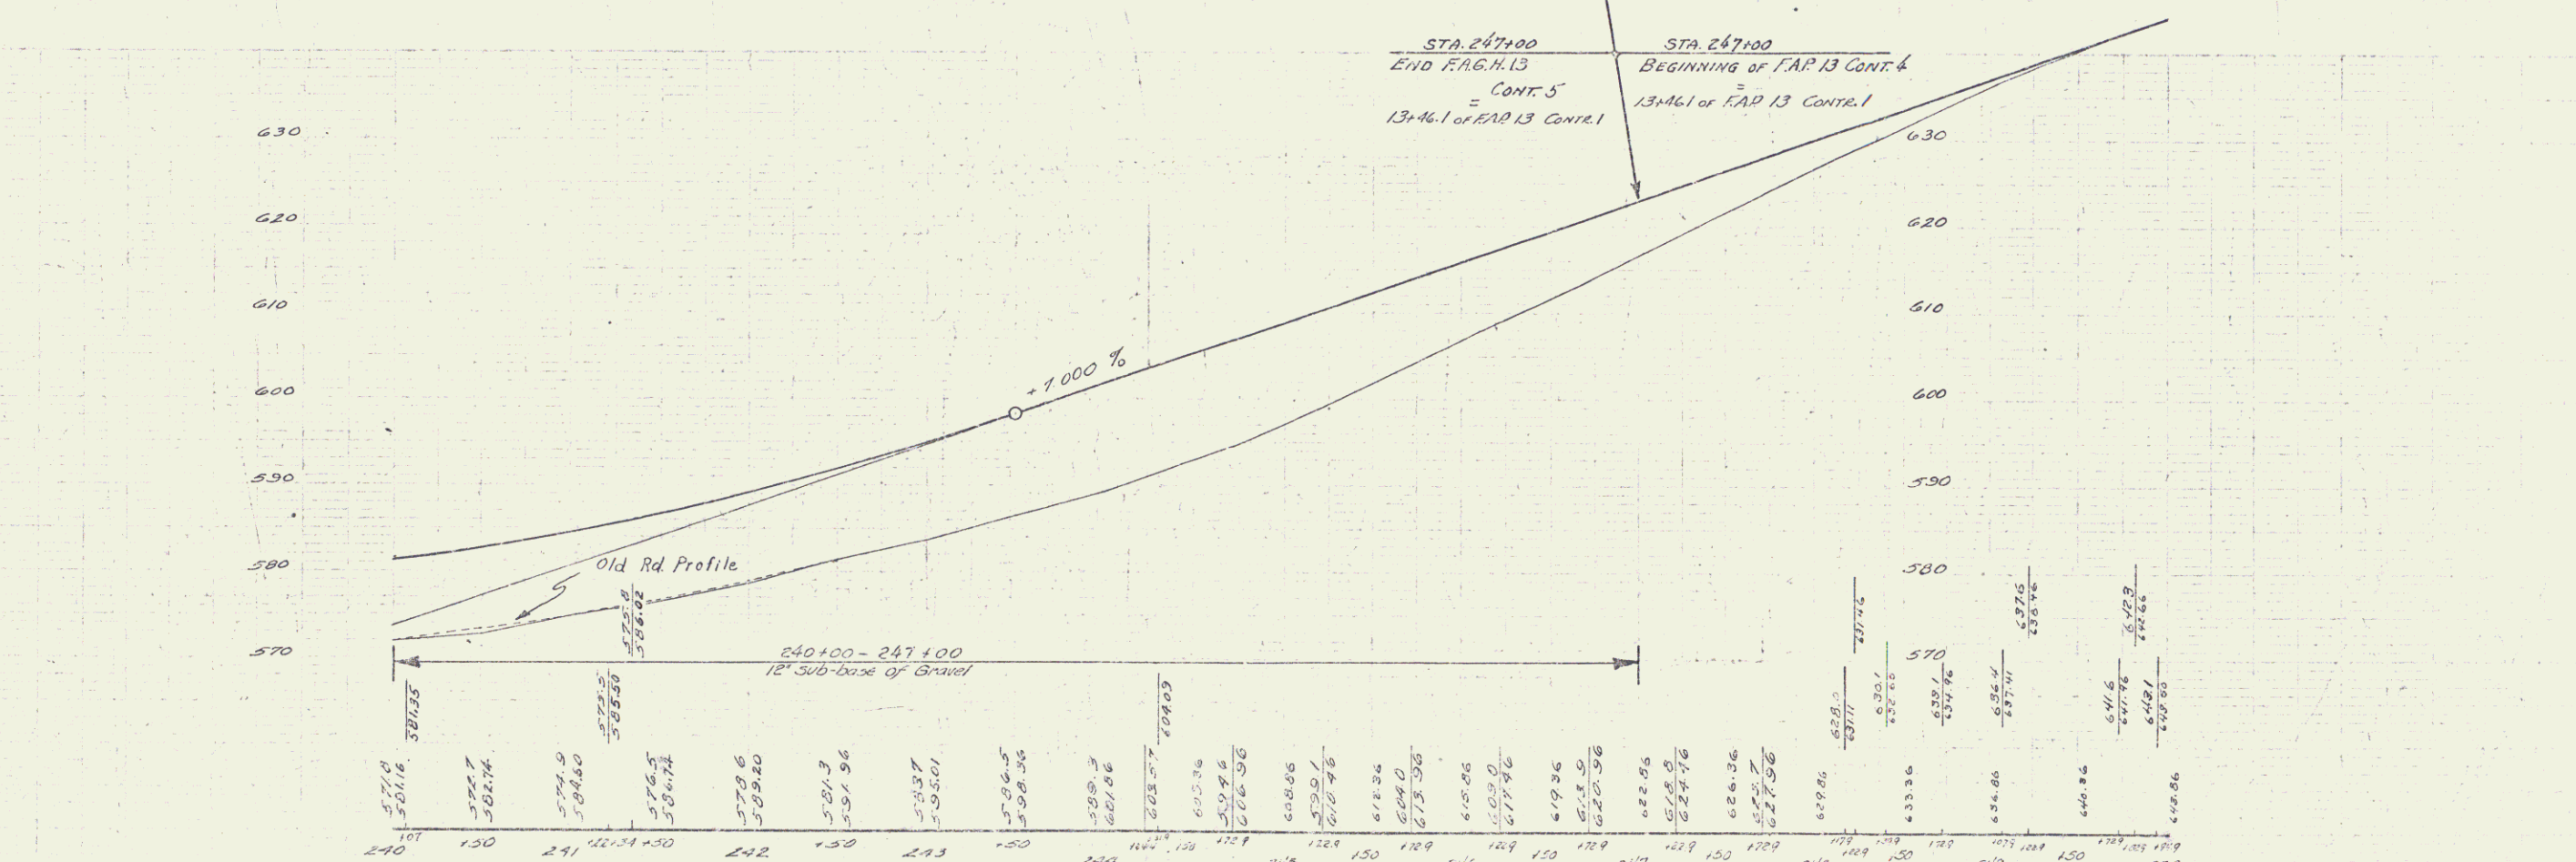

SERIES FASHA113 (CONTS)
SHEET 5 OF 30

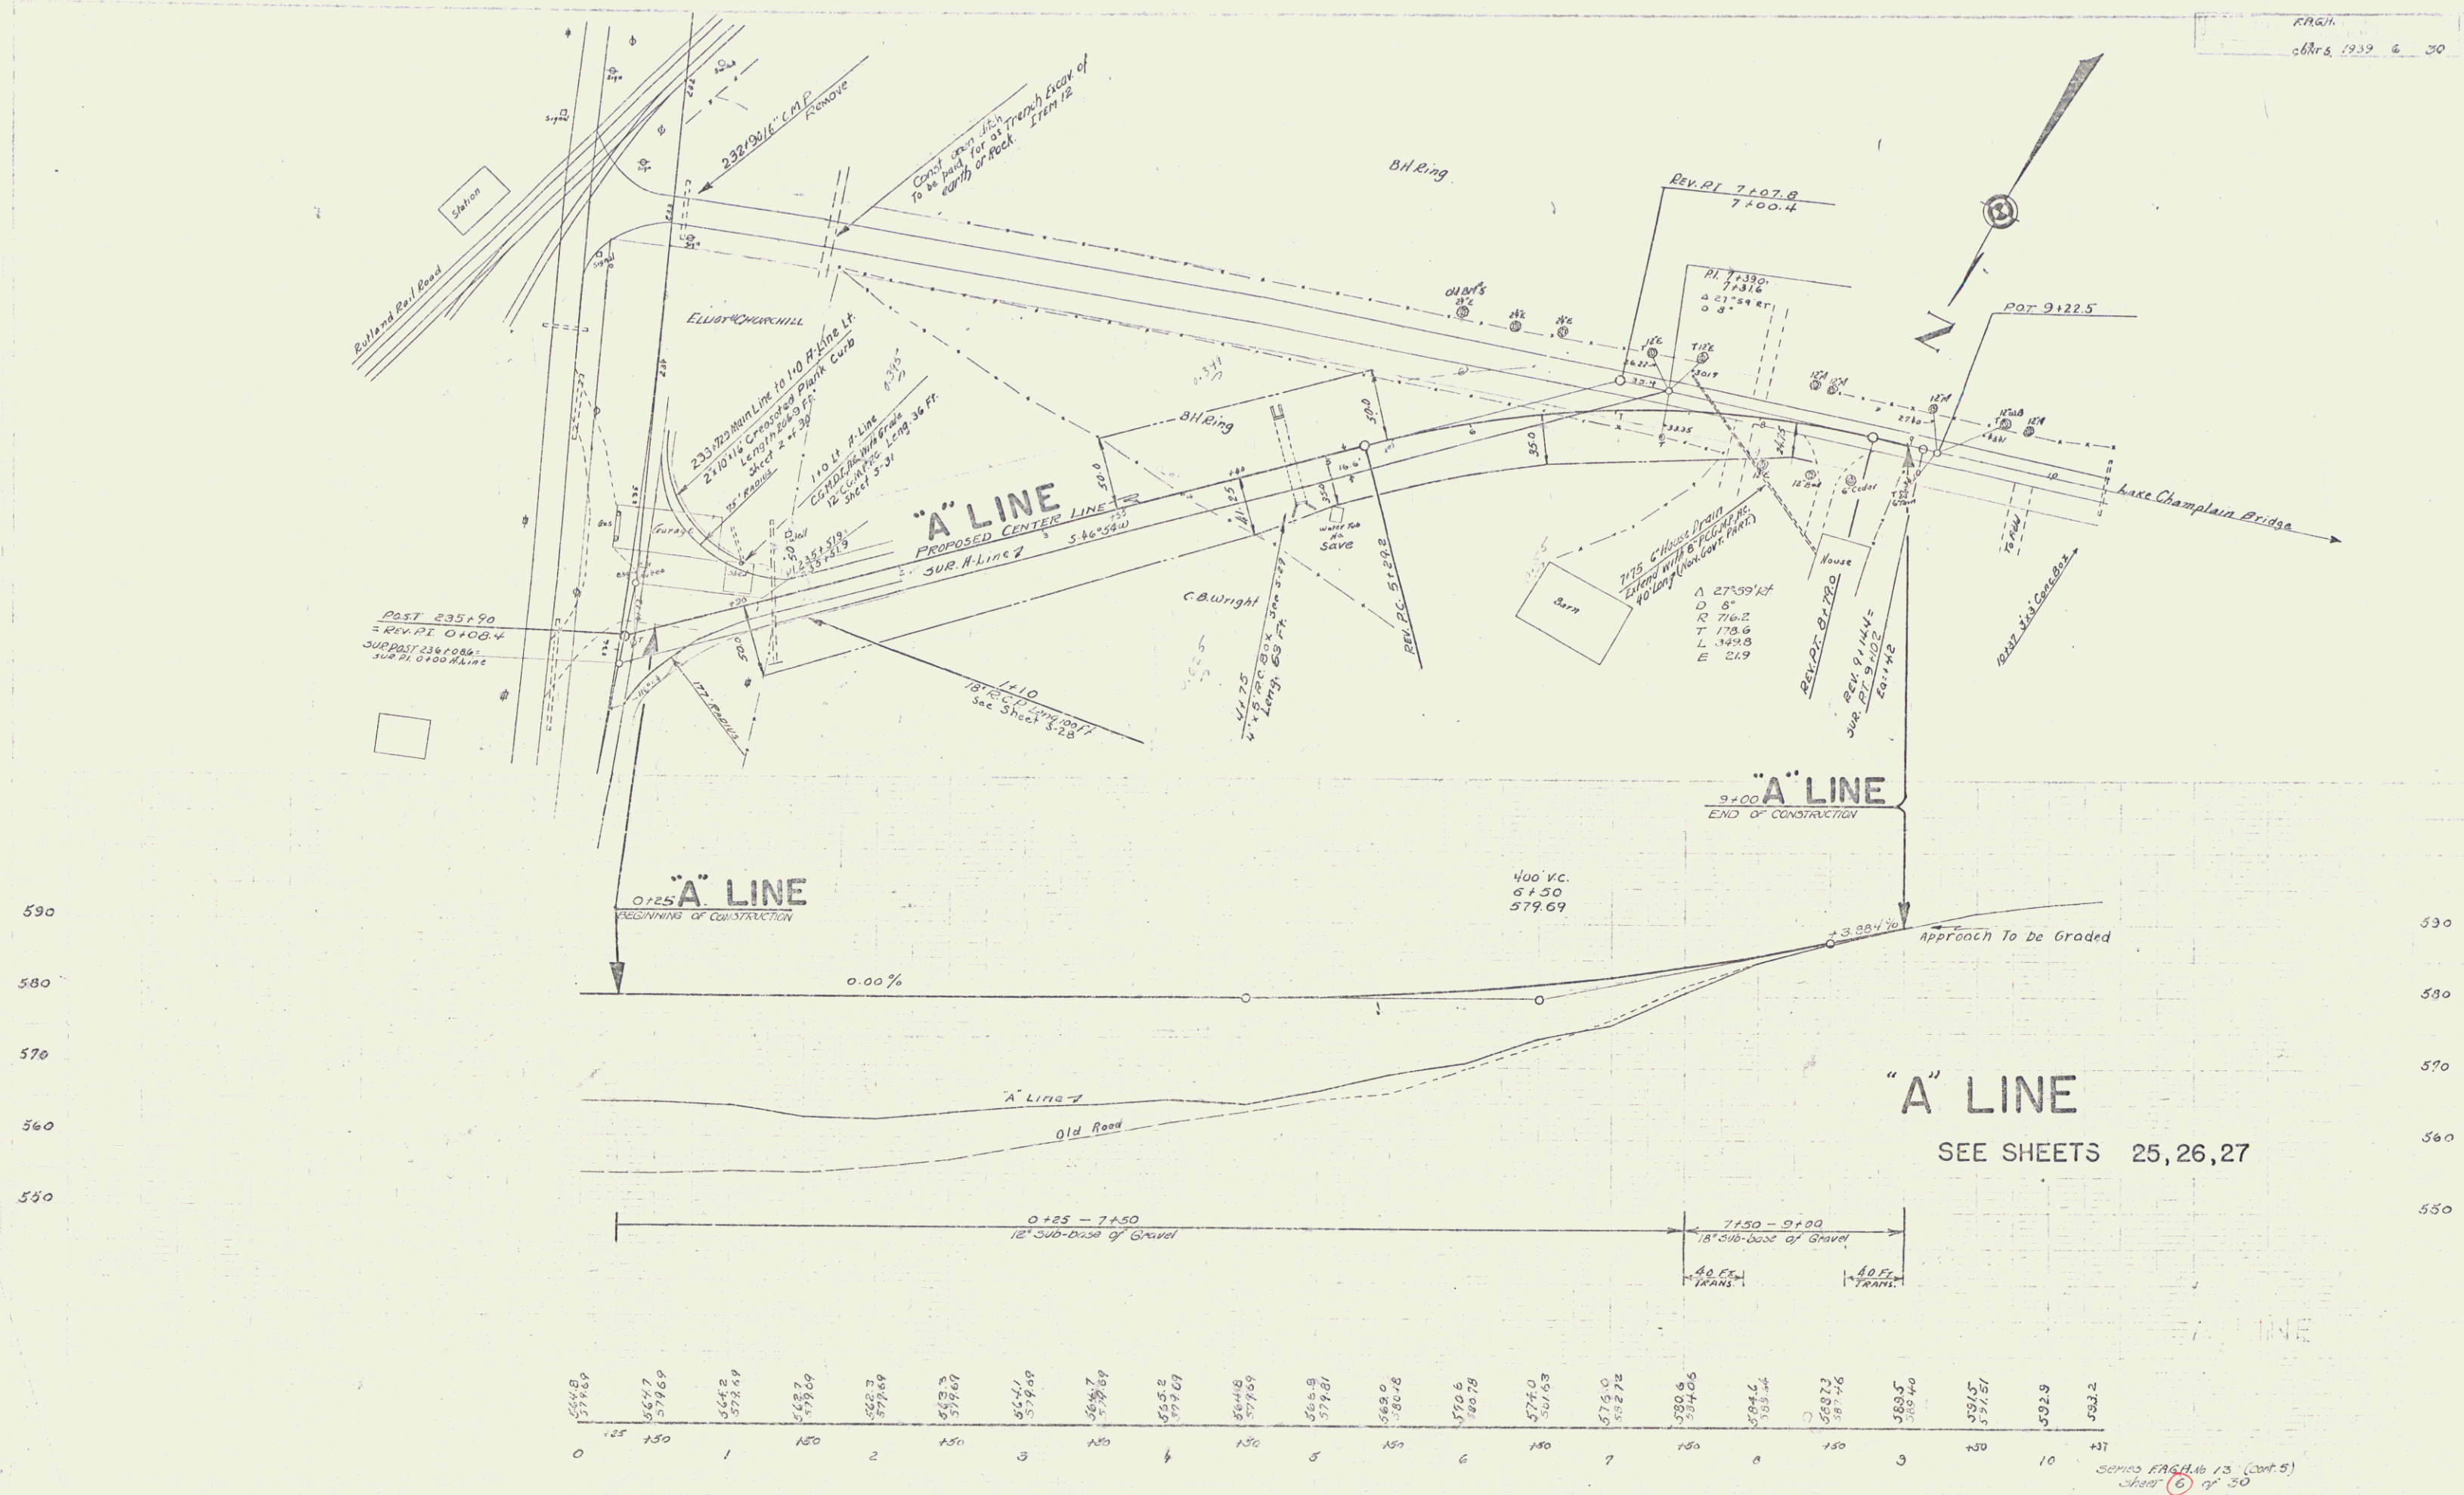

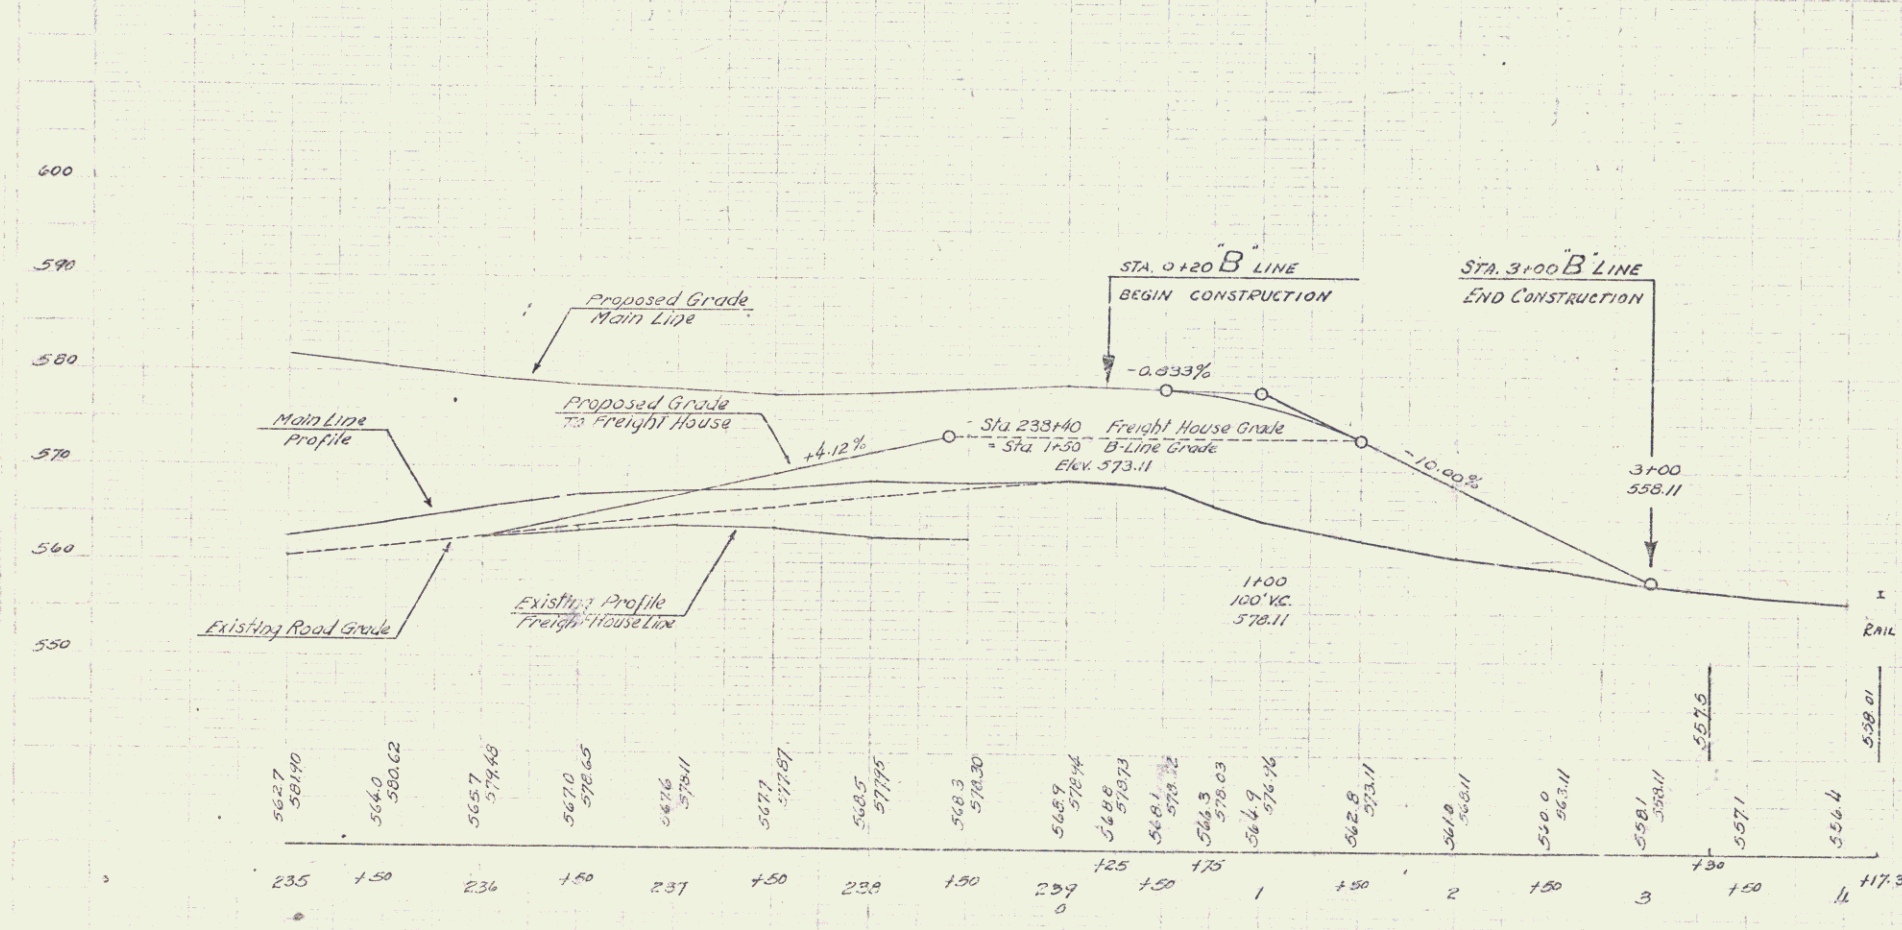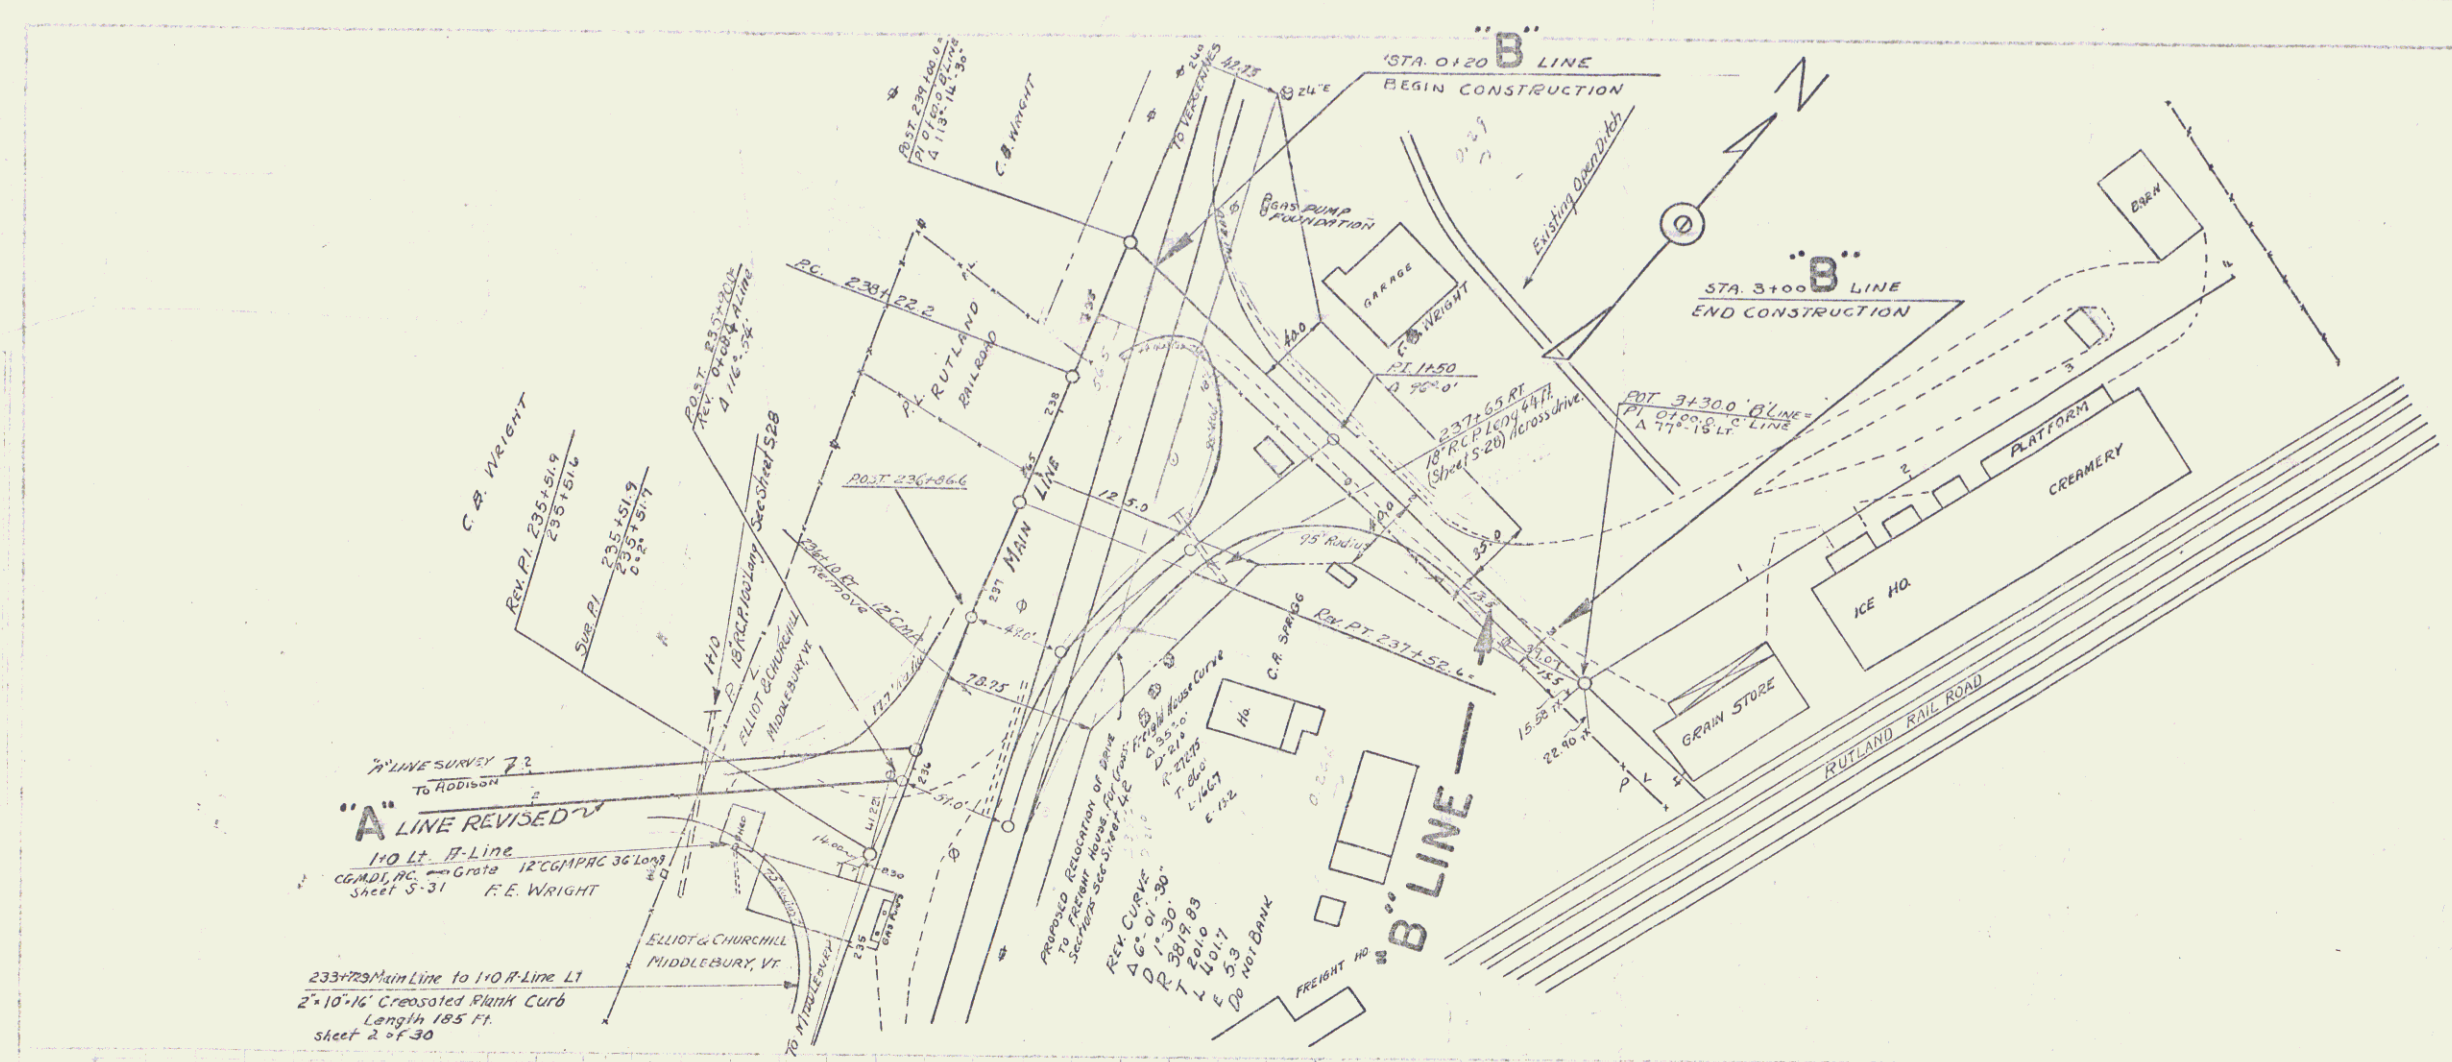

"B" LINE
SEE SHEETS 28,29
DRIVE TO FREIGHT HOUSE
SEE SHEET 20

5