

INDEX OF SHEETS

SHEET NO.	TITLE PAGE
1	TITLE PAGE
2	TYPICAL CROSS-SECTION OF IMPROVEMENT
3	PLAN AND PROFILE STA. 0+00 TO STA. 11+00
4	" " " " " 11+00 " 26+00
5	" " " " " 26+00 " 41+00
6	" " " " " 41+00 " 56+00
7	" " " " " 56+00 " 71+00
8	" " " " " 71+00 " 85+00
9	" " " " " 85+00 " 98+00
10	" " " " " 98+00 " 112+00
11	" " " " " 112+00 " 124+00
12 TO 41	CROSS SECTIONS

STATE OF VERMONT
STATE HIGHWAY DEPARTMENT



PLAN AND PROFILE OF PROPOSED
STATE HIGHWAY
FEDERAL AID PROJECT

TOWN OF POWNAL

Pin # 992522


WILLIAMSTOWN - BENNINGTON ROAD
FROM MASSACHUSETTS STATE LINE NORTHERLY
2.35 MILES THROUGH POWNAL VILLAGE

FED. ROAD DIST. NO.	STATE	FED. AID PROJ. NO.	YEAR	SHEET NO.	TOTAL SHEETS
3	V.T.	22	22	1	21

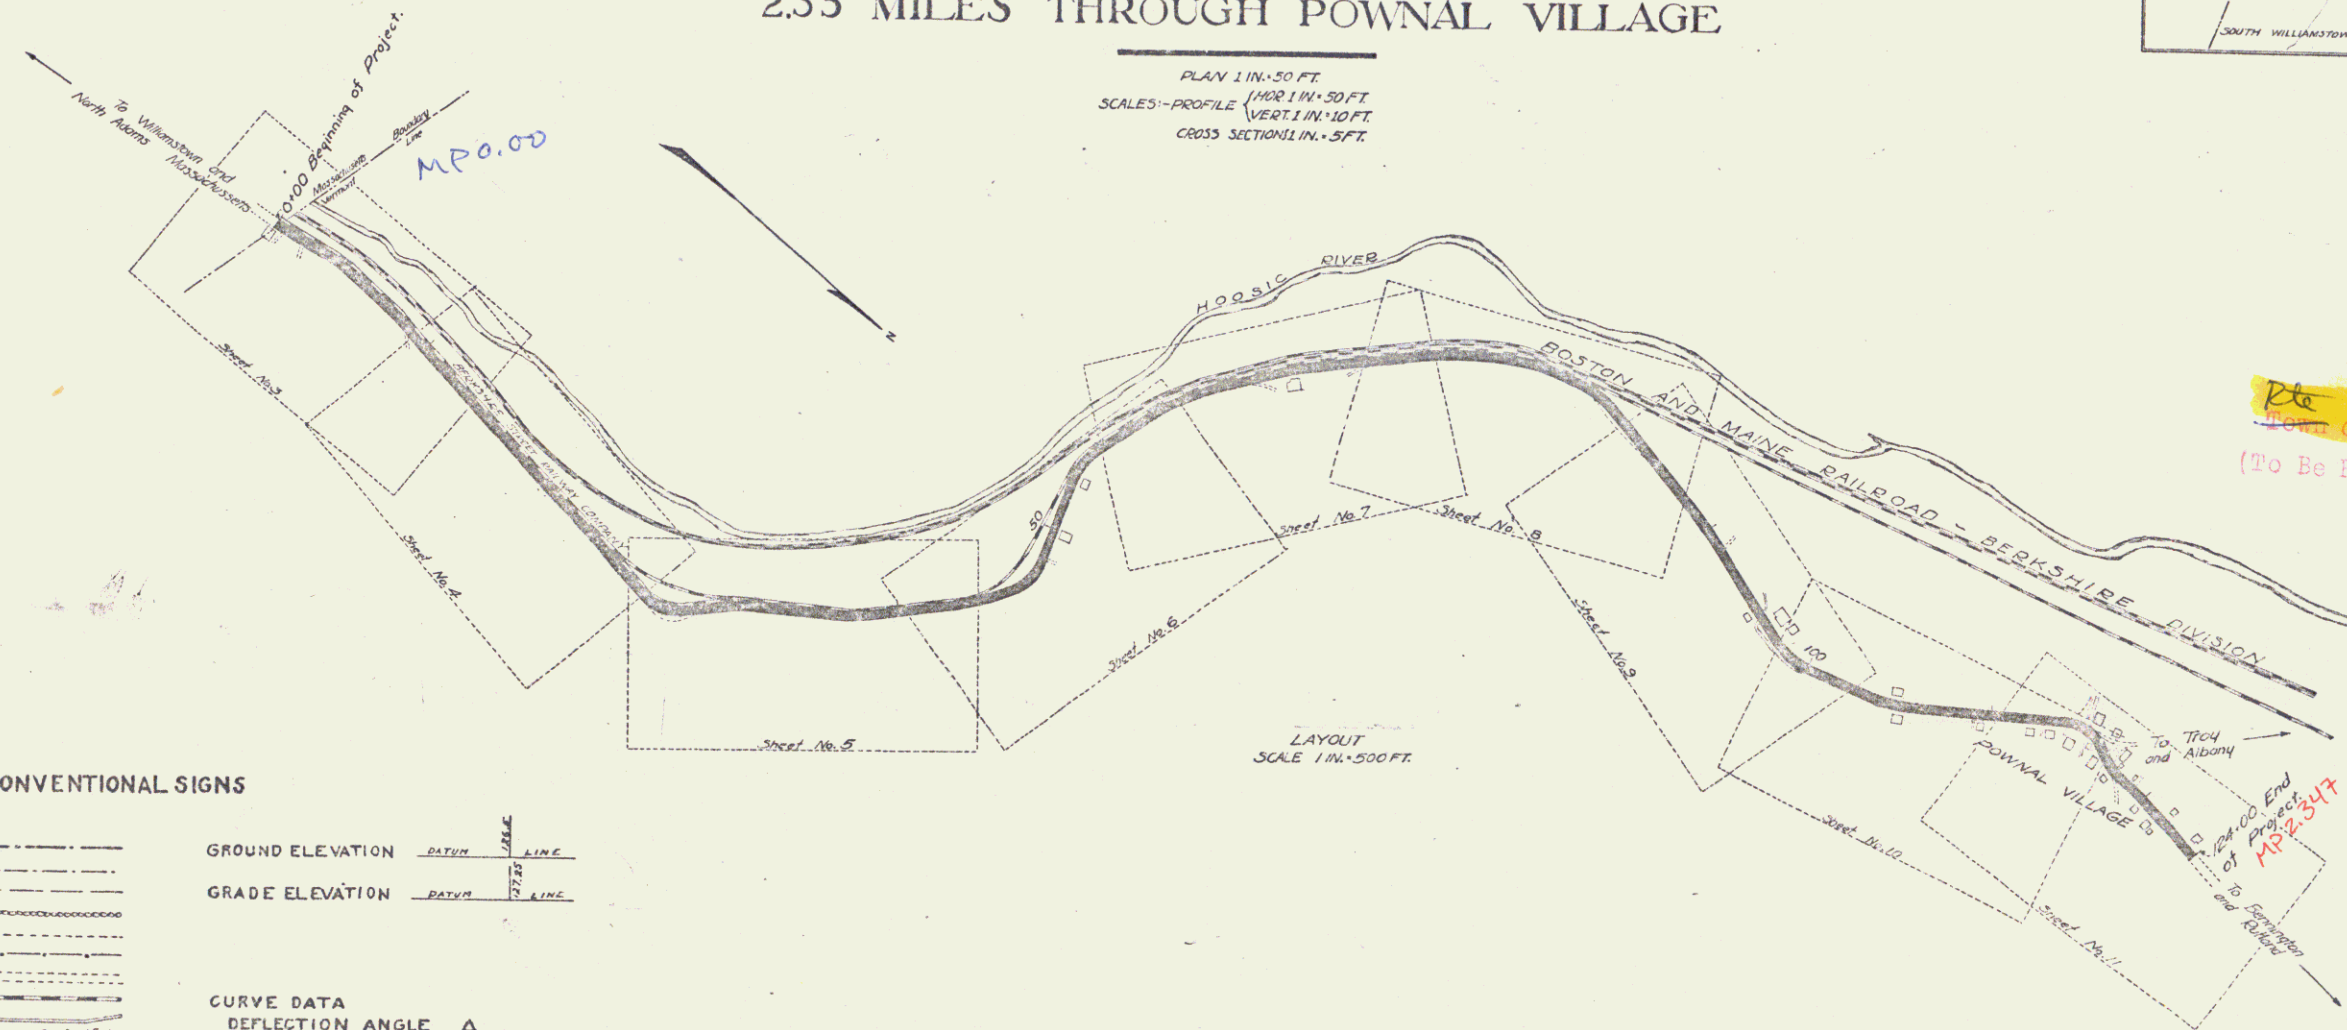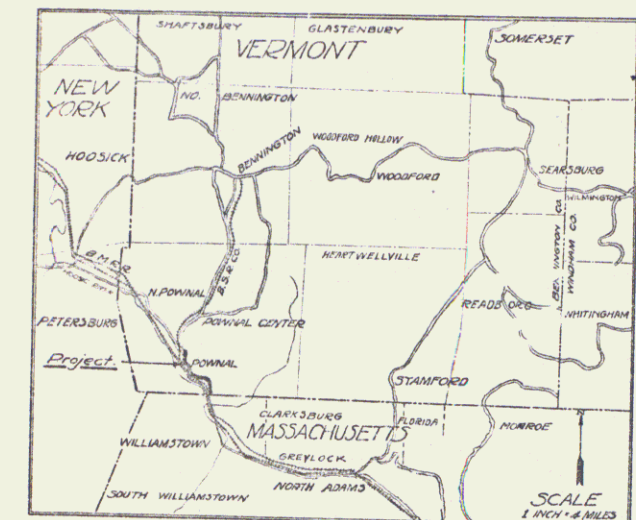

CONVENTIONAL SIGNS

- COUNTY LINE
- TOWN LINE
- FENCE LINE
- STONE WALL
- UNFENCED PROPERTY
- GUARD RAIL
- TRAVELED WAY
- RAILROAD
- RETAINING WALL
- CENTER & SURVEY LINE
- CULVERT
- DROP INLET
- TROLLEY POLE
- POWER POLE
- TELEPHONE POLE
- TREES
- HEDGE

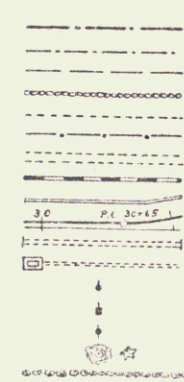

- GROUND ELEVATION
- GRADE ELEVATION
- CURVE DATA
- DEFLECTION ANGLE
- DEGREE OF CURVE
- RADIUS OF CURVE
- TANGENT DISTANCE
- LENGTH OF CURVE
- EXTERNAL DISTANCE
- POINT OF INTERSECTION
- POINT OF CURVE
- POINT OF TANGENT

RIGHT-OF-WAY DIVISION
TOWN FILE

PERPETUAL

Plc
US 7
(To Be Returned To R.O.W. Division)

SUBMITTED BY OFFICE OF THE STATE HIGHWAY ENGINEER
CHIEF ENGINEER
DEPARTMENT OF HIGHWAYS

RECOMMENDED
DISTRICT ENGINEER
BUREAU OF PUBLIC ROADS
RECOMMENDED FOR APPROVAL
CHIEF ENGINEER, BUREAU OF PUBLIC ROADS
APPROVED
DIRECTOR, BUREAU OF PUBLIC ROADS

Series F No. 42
Sheet 1 of 21

Project No. F. 42

DIST. # 1 PLANS