

INDEX OF SHEETS

SHEET NO. 1	TITLE PAGE
" 2	TYPICAL CROSS-SECTION OF IMPROVEMENT
" 3	BANKING AND WIDENING TABLES
" 4-10	PLAN AND PROFILE SHEETS
" 11	BARRICADES, SIGNS AND LIGHTS

GRAVEL MIXED-IN-PLACE SURFACE COURSE



STATE OF VERMONT
STATE HIGHWAY DEPARTMENT

PLAN AND PROFILE OF PROPOSED
STATE HIGHWAY
NATIONAL RECOVERY HIGHWAY PROJECT

TOWN OF GROTON

WELLS RIVER - BARRE ROAD

FROM 2042 FT. EAST OF BRIDGE IN WEST
GROTON VILLAGE 1.574 MI. WESTERLY TO
520 FEET EAST OF SCOTT MEMORIAL MONUMENT
LENGTH OF PROJECT 8313.8 FT. = 1.574 MILES

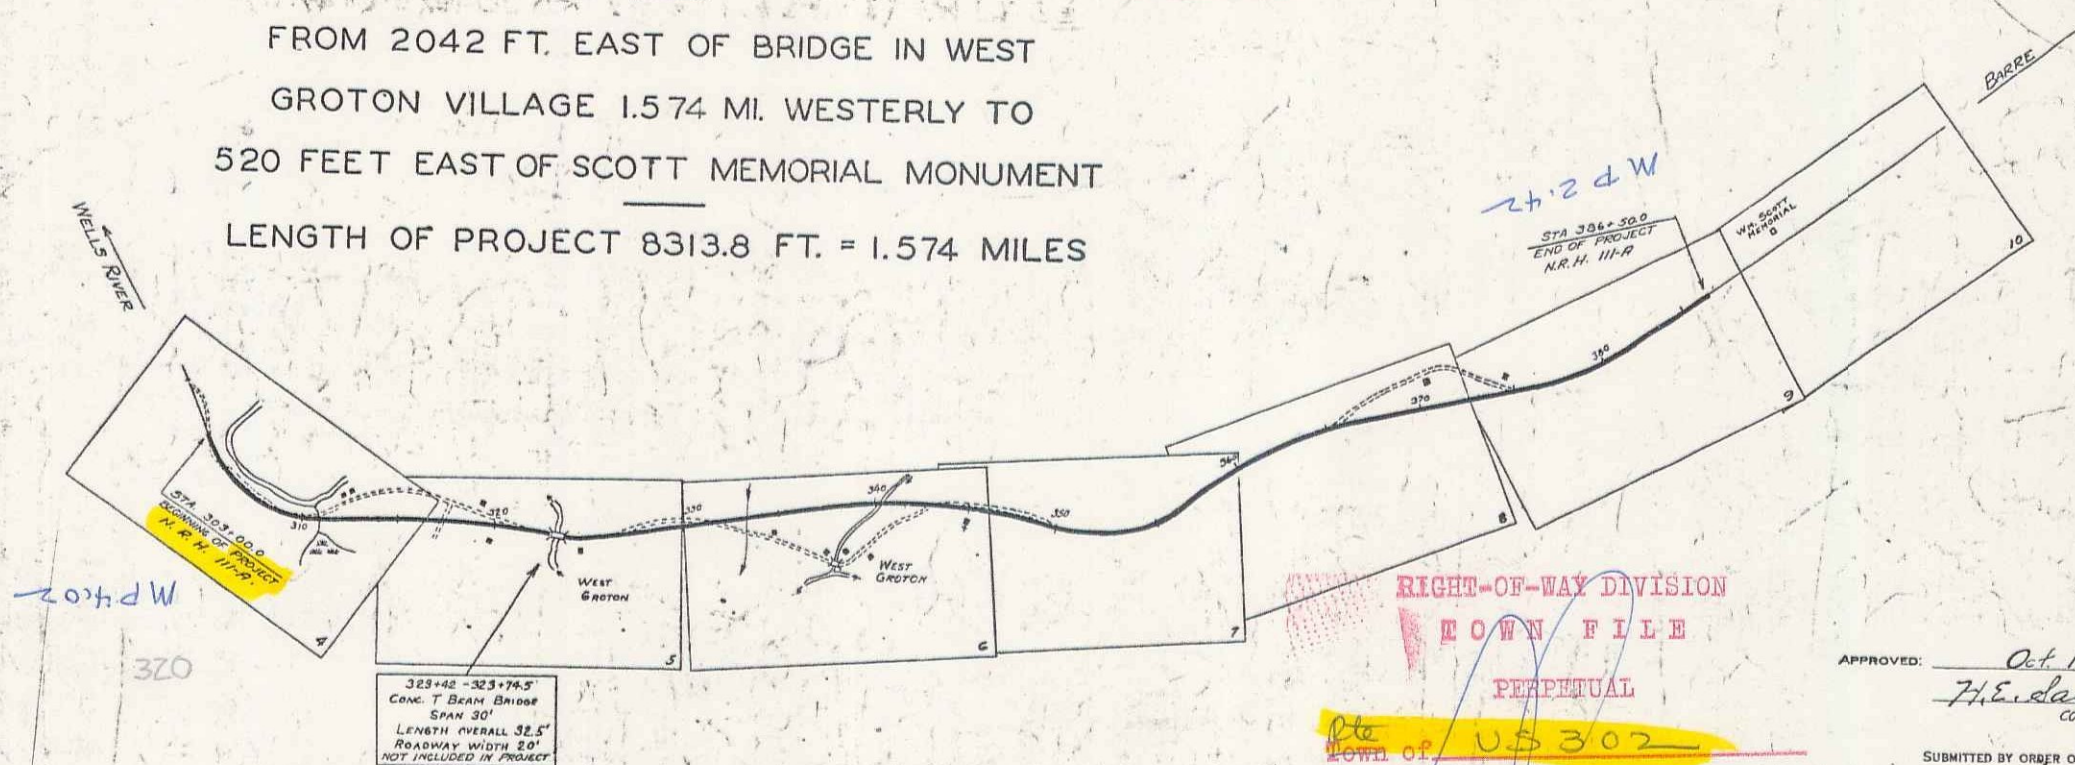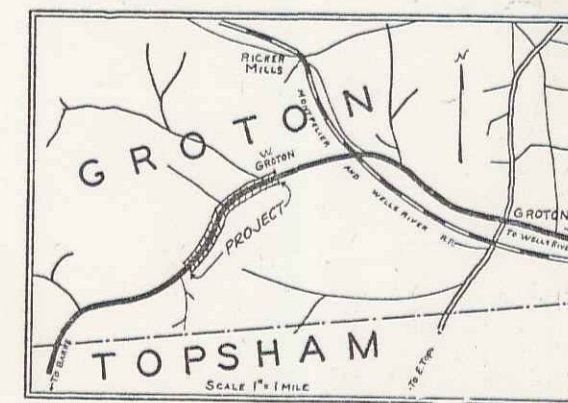

PROJECT	Groton
NUMBER	NR 411-A
TYPE	Grading
CONTRACTOR	
LOCATION	See file card
YEAR	1933

CONVENTIONAL SIGNS

GROUND ELEVATION	DATUM	LINE
GRADE ELEVATION	DATUM	LINE

CURVE DATA	
DEFLECTION ANGLE	Δ
DEGREE OF CURVE	D
RADIUS OF CURVE	R
TANGENT DISTANCE	T
LENGTH OF CURVE	L
EXTERNAL DISTANCE	E
POINT OF INTERSECTION	P. I.
POINT OF CURVE	P. C.
POINT OF TANGENT	P. T.
POINT ON TANGENT	P. O. T.

SCALES
TITLE 1"=500'
PLAN 1"=50'
PROFILE 1"=10'
CROSS SECTION 1"=5'

Note:
These plans are subject to such revisions as may be required by the Bureau of Public Roads or the Commissioner of Highways. Construction is to be carried on in accordance with the standard road and bridge specifications of 1930 with all subsequent approved revisions and such specifications and special provisions as are submitted with the plans.



RECOMMENDED	
DISTRICT ENGINEER	
BUREAU OF PUBLIC ROADS	
RECOMMENDED FOR APPROVAL	
CHIEF ENGINEER	
APPROVED	
DIRECTOR - BUREAU OF PUBLIC ROADS	

CORRECT Oct 12 1932
SIGNED [Signature]
ROAD ENGINEER
SERIES NR 411-A FILED
SHEET 1 OF 11


(To Be Returned To R.O.W. Division)
Town of US 302
PERPETUAL
TOWN FILE
RIGHT-OF-WAY DIVISION

Pin# 998 566

RIGHT-OF-WAY DIVISION
TOWN FILE
PERPETUAL
Town of US 302
(To Be Returned To R.O.W. Division)

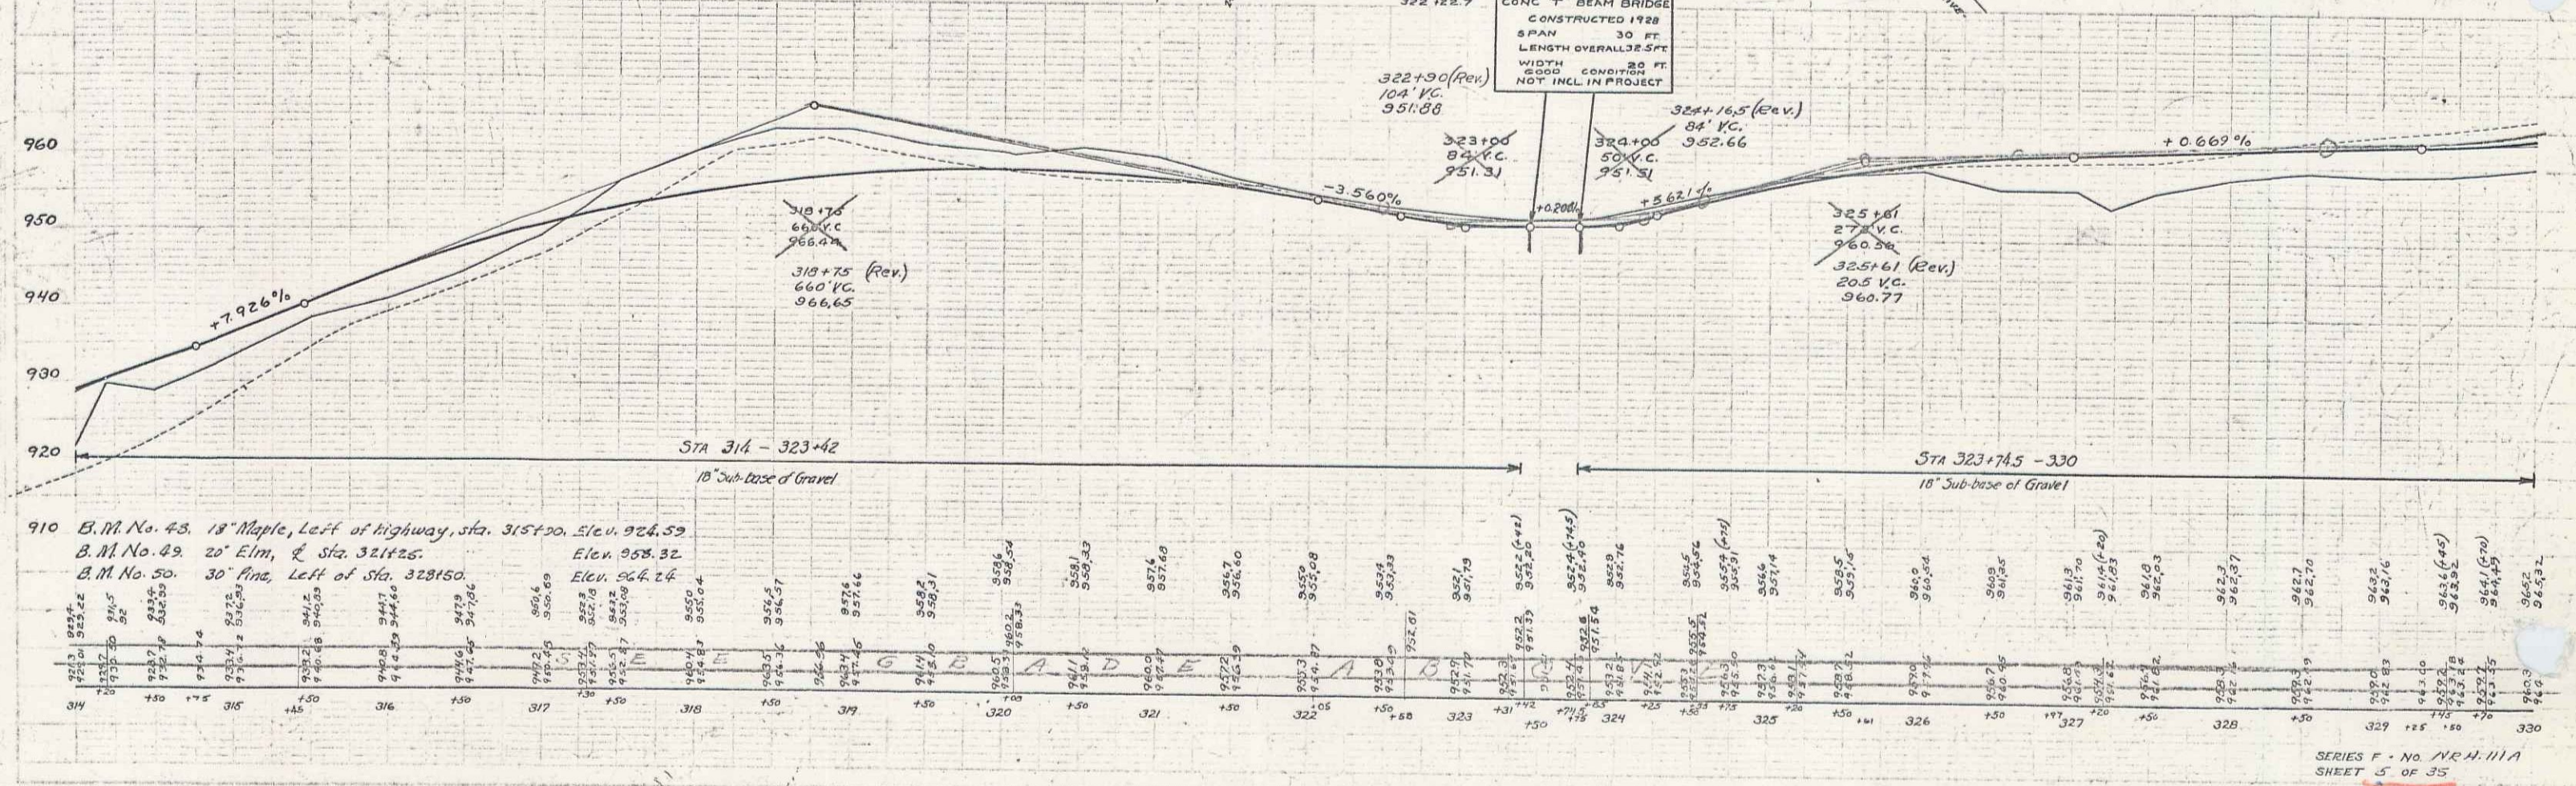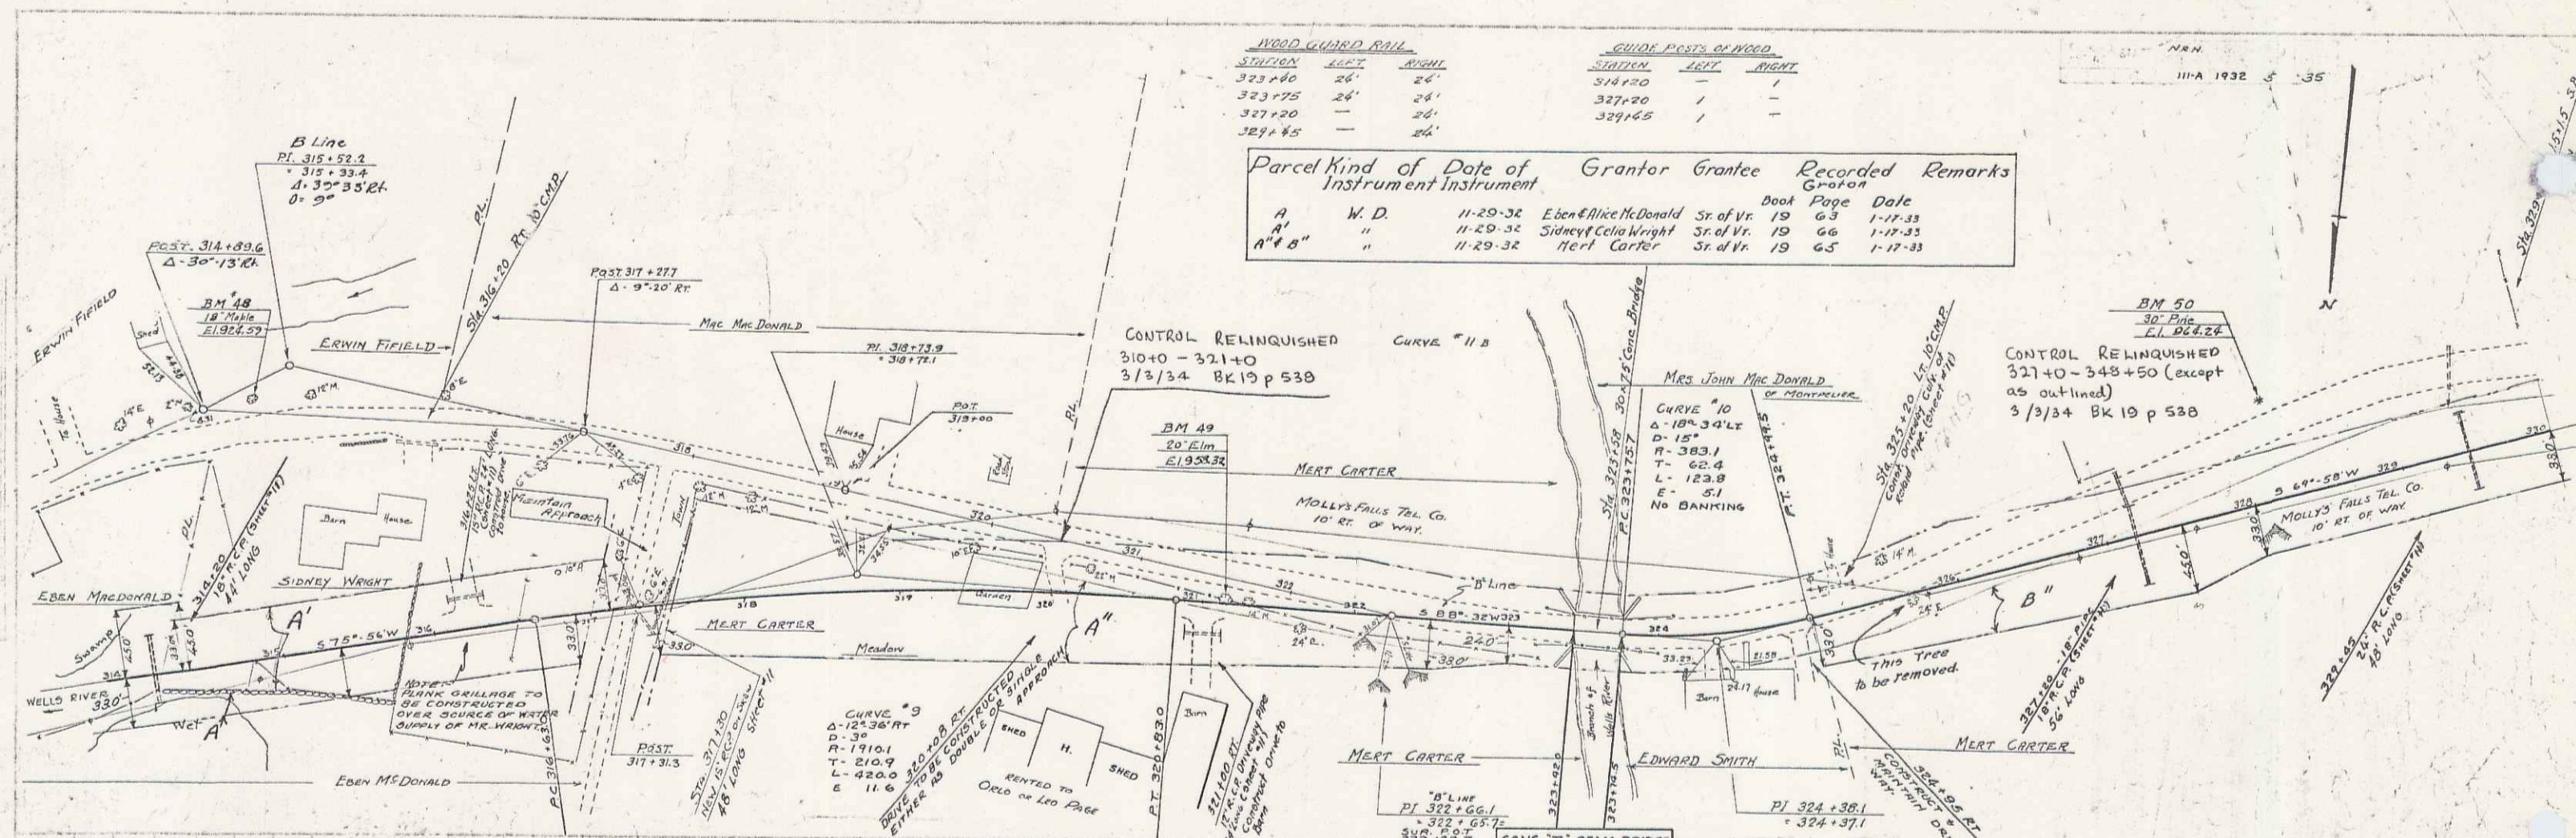


WOOD GUARD RAIL			CABLE GUARD RAIL			GUIDE POSTS OF WOOD		
<u>STATION</u>	<u>LEAD</u>	<u>ANGLE</u>	<u>STATION</u>	<u>LEAD</u>	<u>ANGLE</u>	<u>STATION</u>	<u>LEAD</u>	<u>ANGLE</u>
330+20-330+25	72'		330+20-330+25	300'	2	330+32	1	—
330+30-330+40	164'		330+50-330+55	200'	2	330+50	1	—
330+60	—					330+75	1	—
330+80-330+85	180'	—						

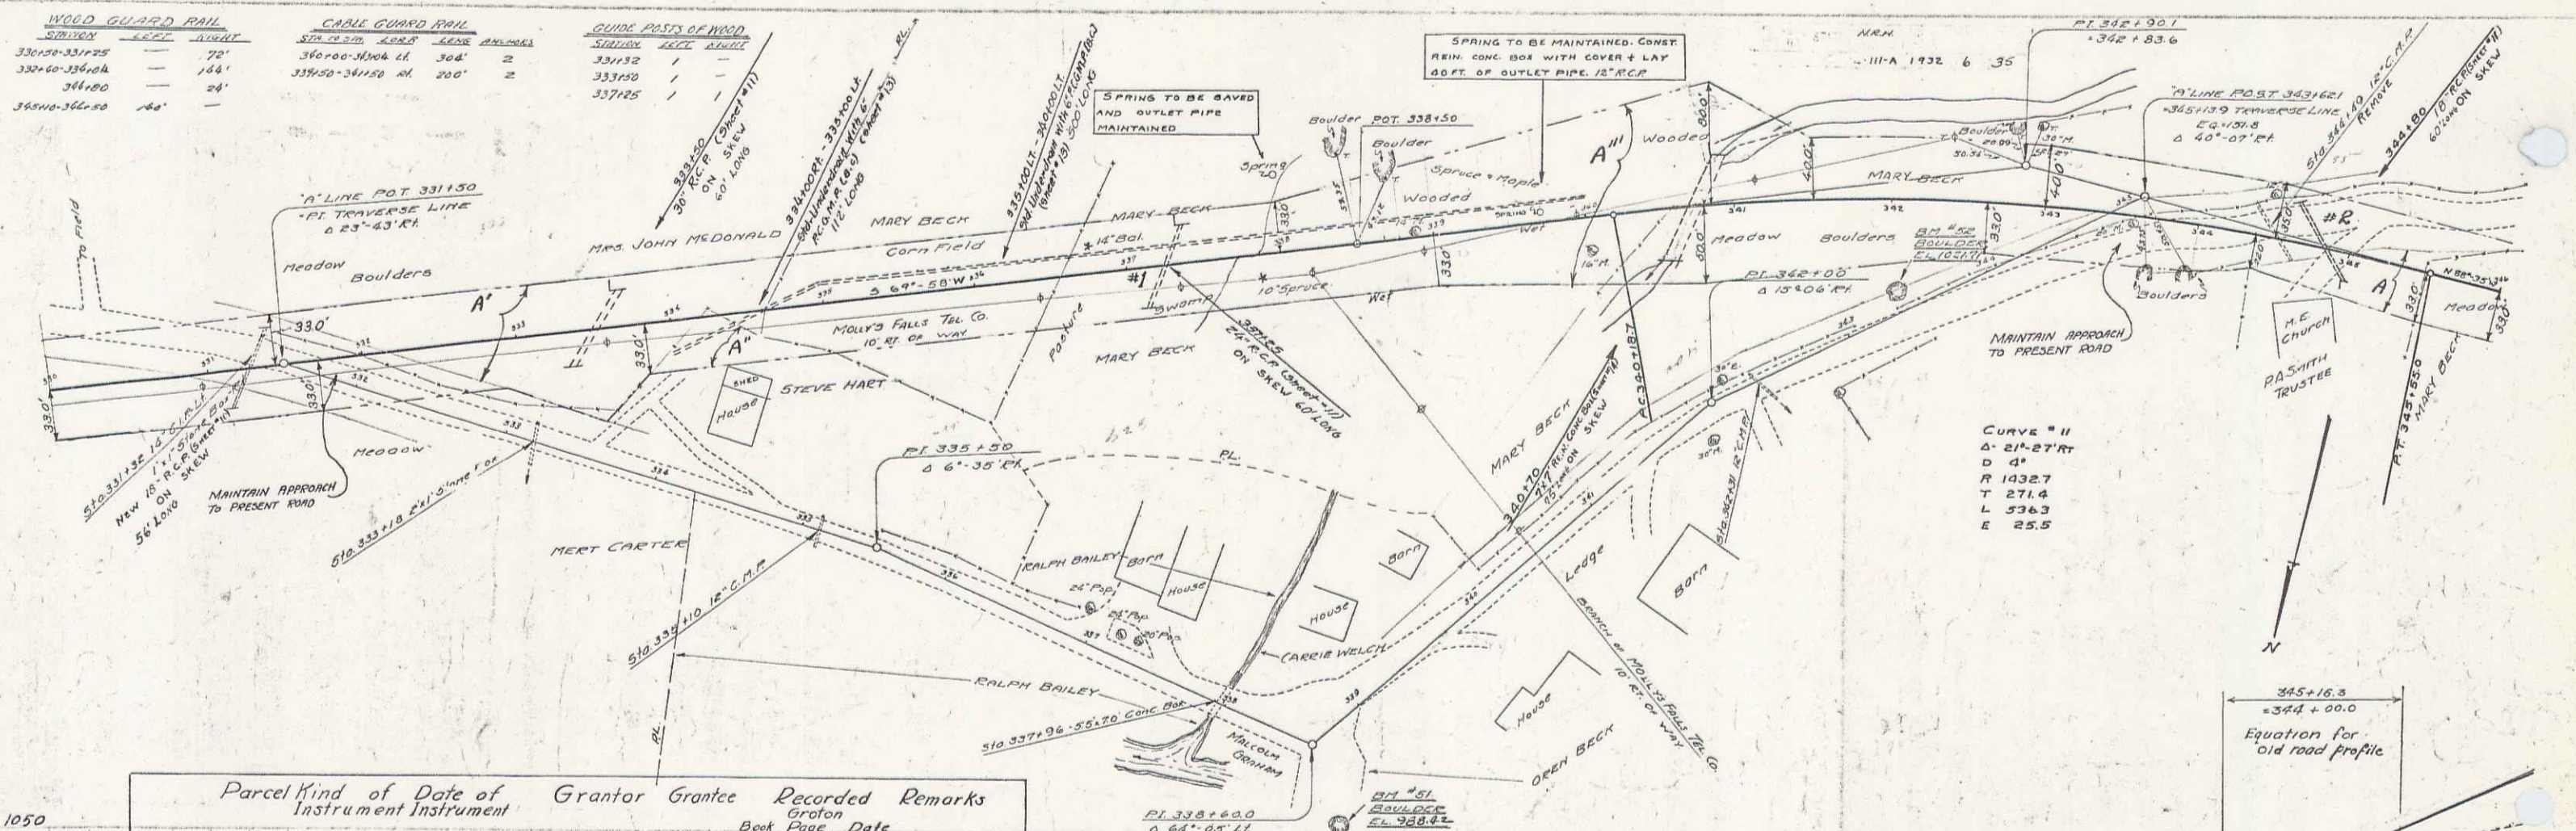


Parcel	Kind of Instrument	Date of Instrument	Grantor	Grantee	Recorded Grantor	Page	Date	Remarks
A	W.D.	12-3-32	P.A. Smith	St of Wt.	19	64	1-17-33	
A'	"	4-3-33	Mrs John Mc Donald	St of Wt.	19	73	4-5-33	
A"	Q.C.D.	1-19-33	Stevens, Kate Hart	St of Wt.	12	624	1-17-33	
Cul #12	A"	W.D.	Mary Beach	St of Wt.	19	74	4-5-33	Sta 337+25 344+00

1030 B.M. No. 51. Spot on boulder at fork in highway, right of Sta. 338+00. Elev. 983.42
B.M. No. 52. Spot on boulder, right of Sta. 342+00. Elev. 1021.71

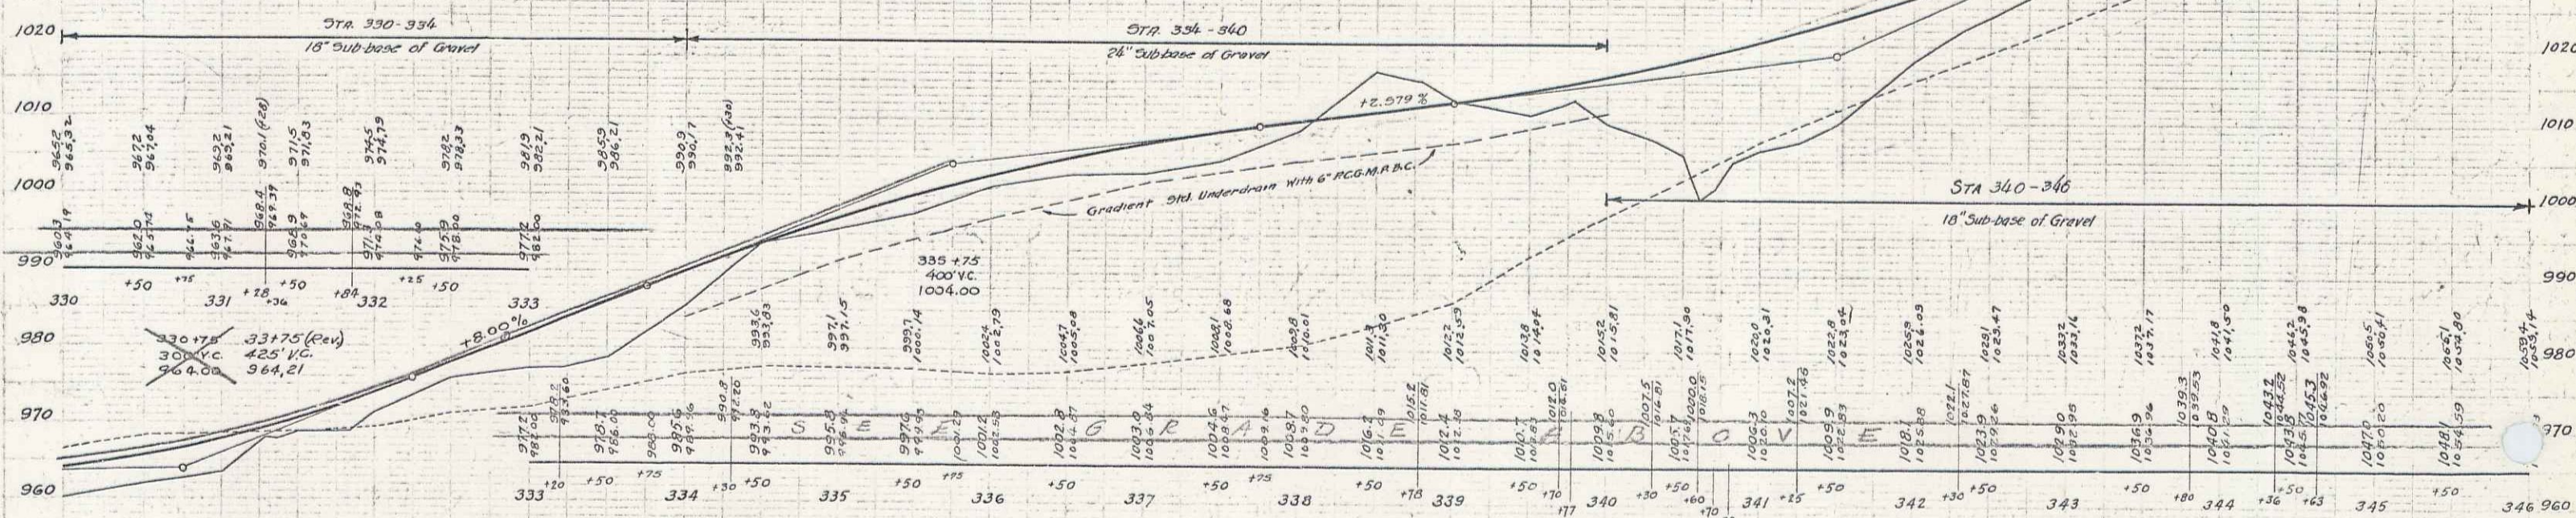


SERIES F. NO. NRH. 111A
SHEET 6 OF 35

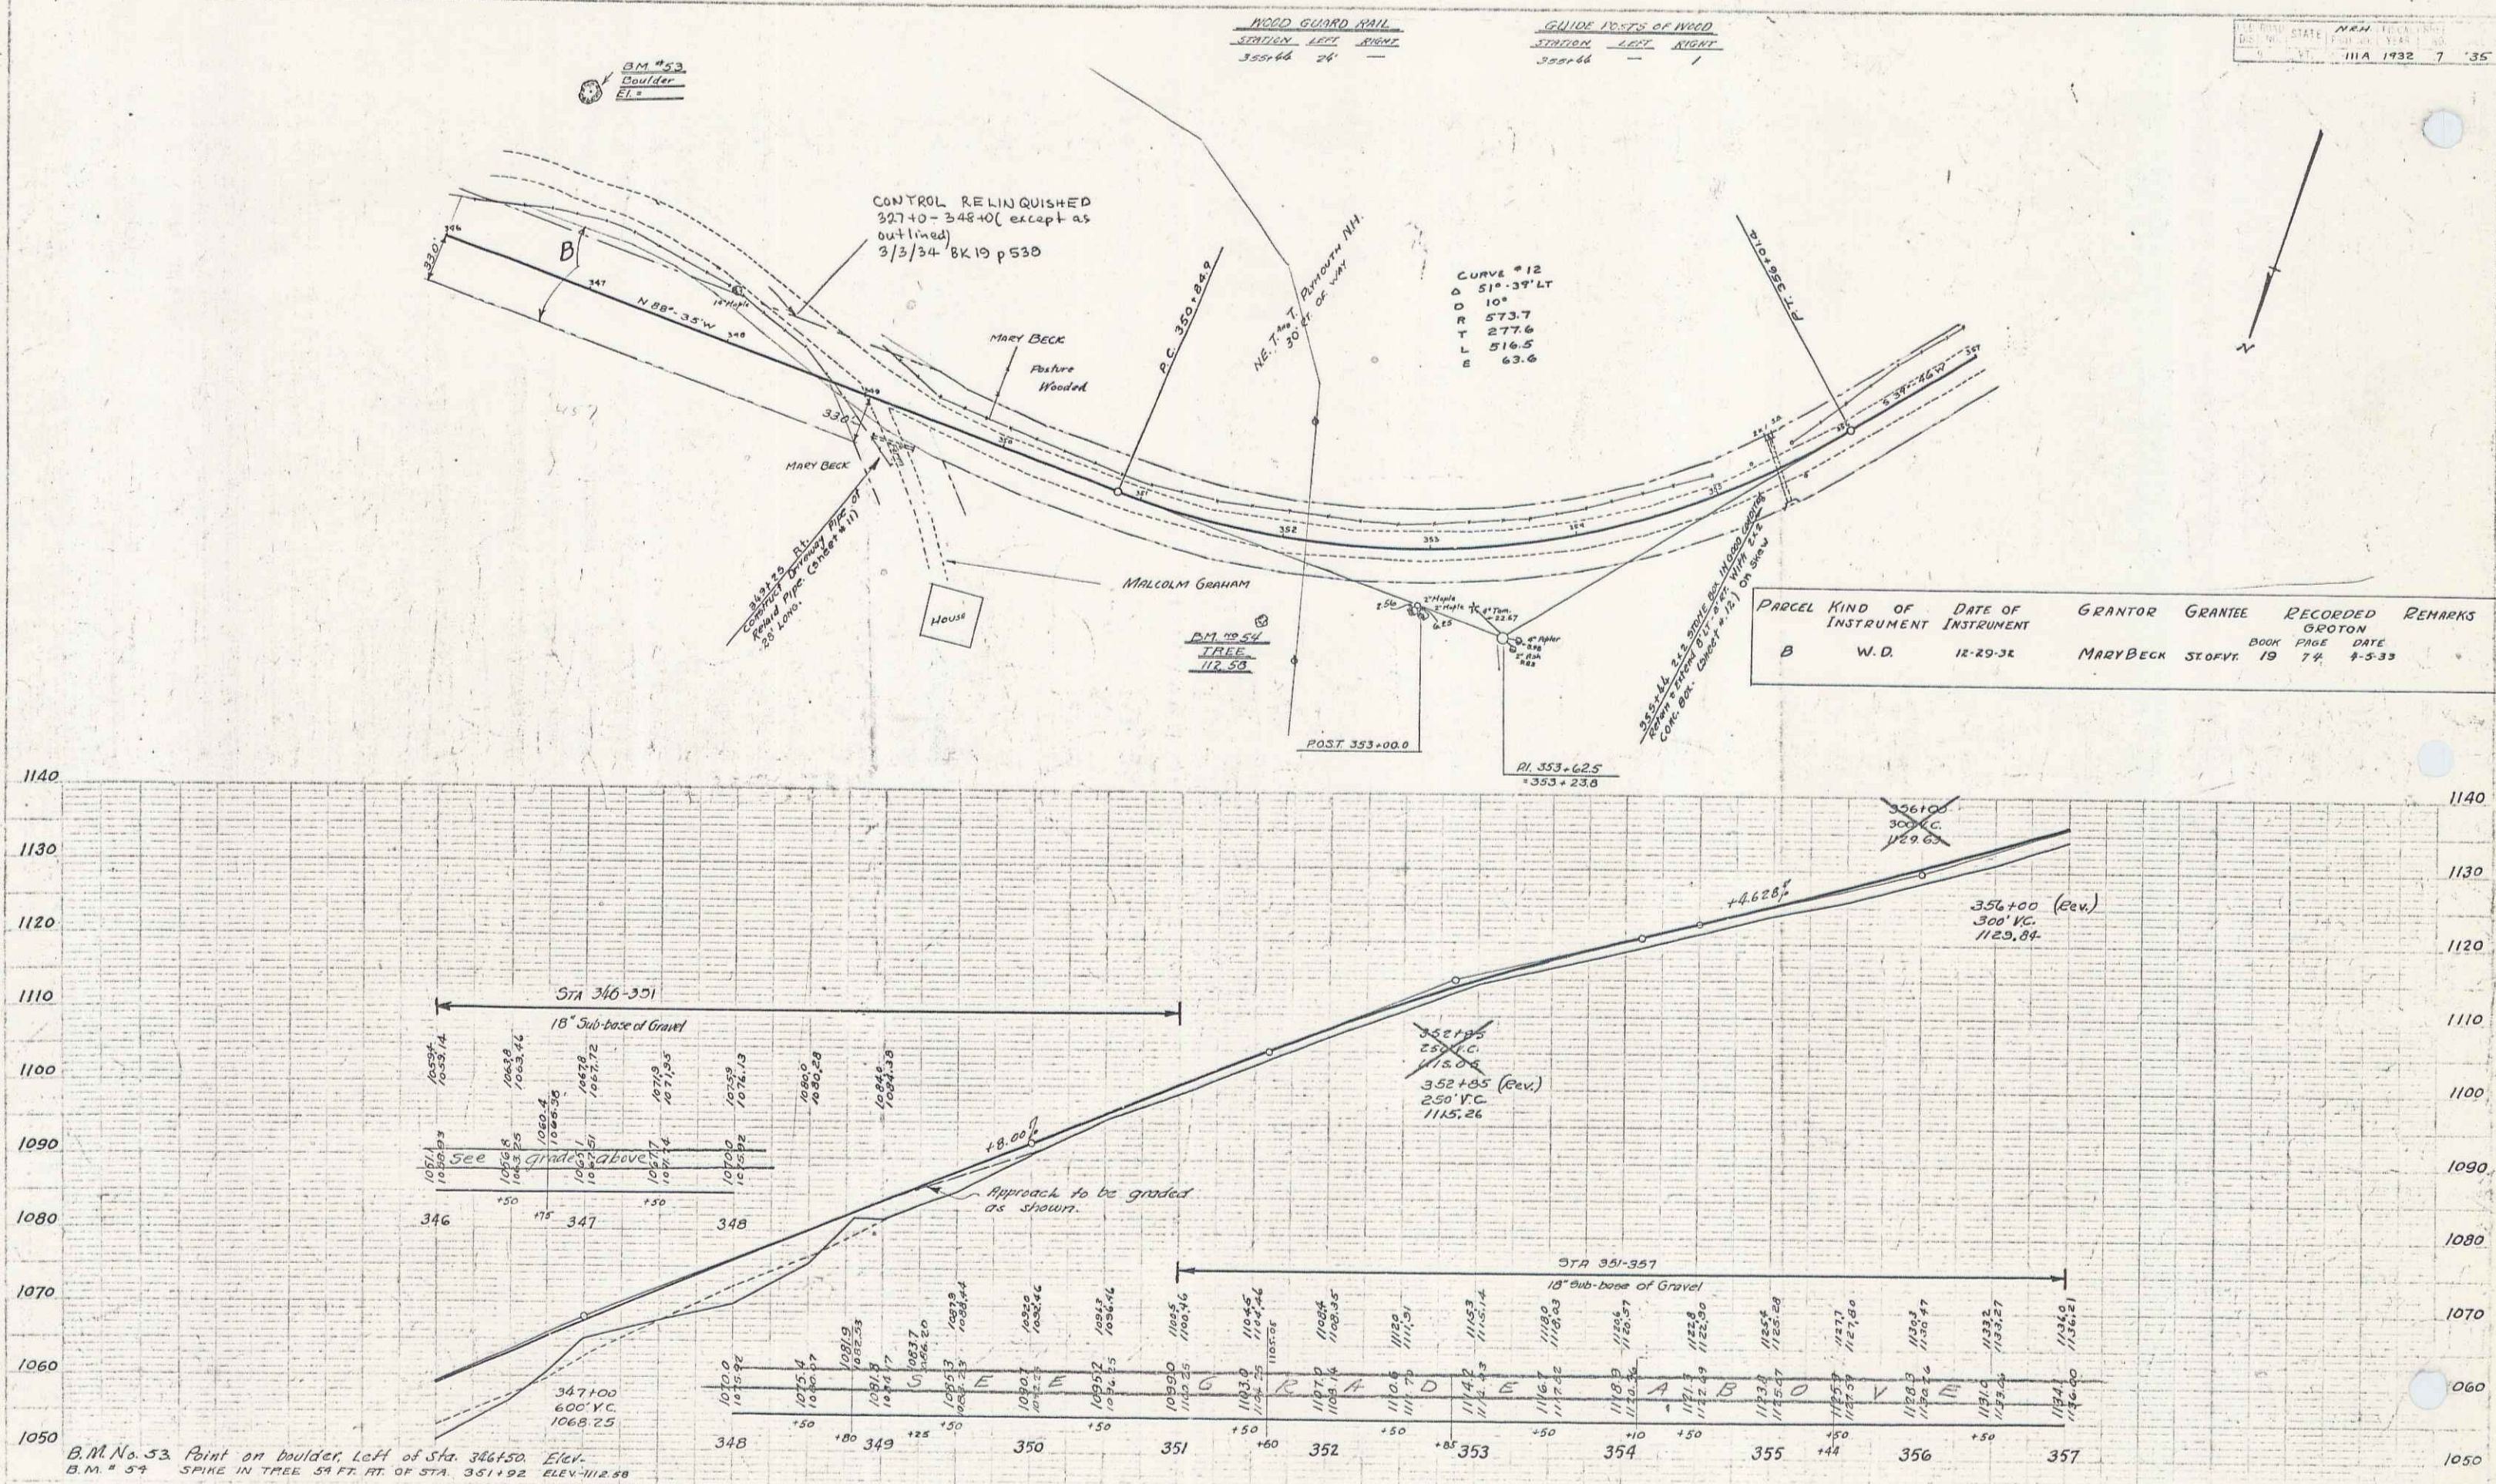


PARCEL	KIND OF INSTRUMENT	DATE OF INSTRUMENT	GRANTOR	GRANTEE	RECORDED	REMARKS
B	W. D.	12-29-32	MARY BECK	STOFFE	19 74	4-5-33

B.M. No. 53. Point on boulder, left of sta. 346+50. Elev. 112.58.
 B.M. # 59. SPIKE IN TREE 54 FT. RT. OF STA. 351+92. ELEV. 112.58

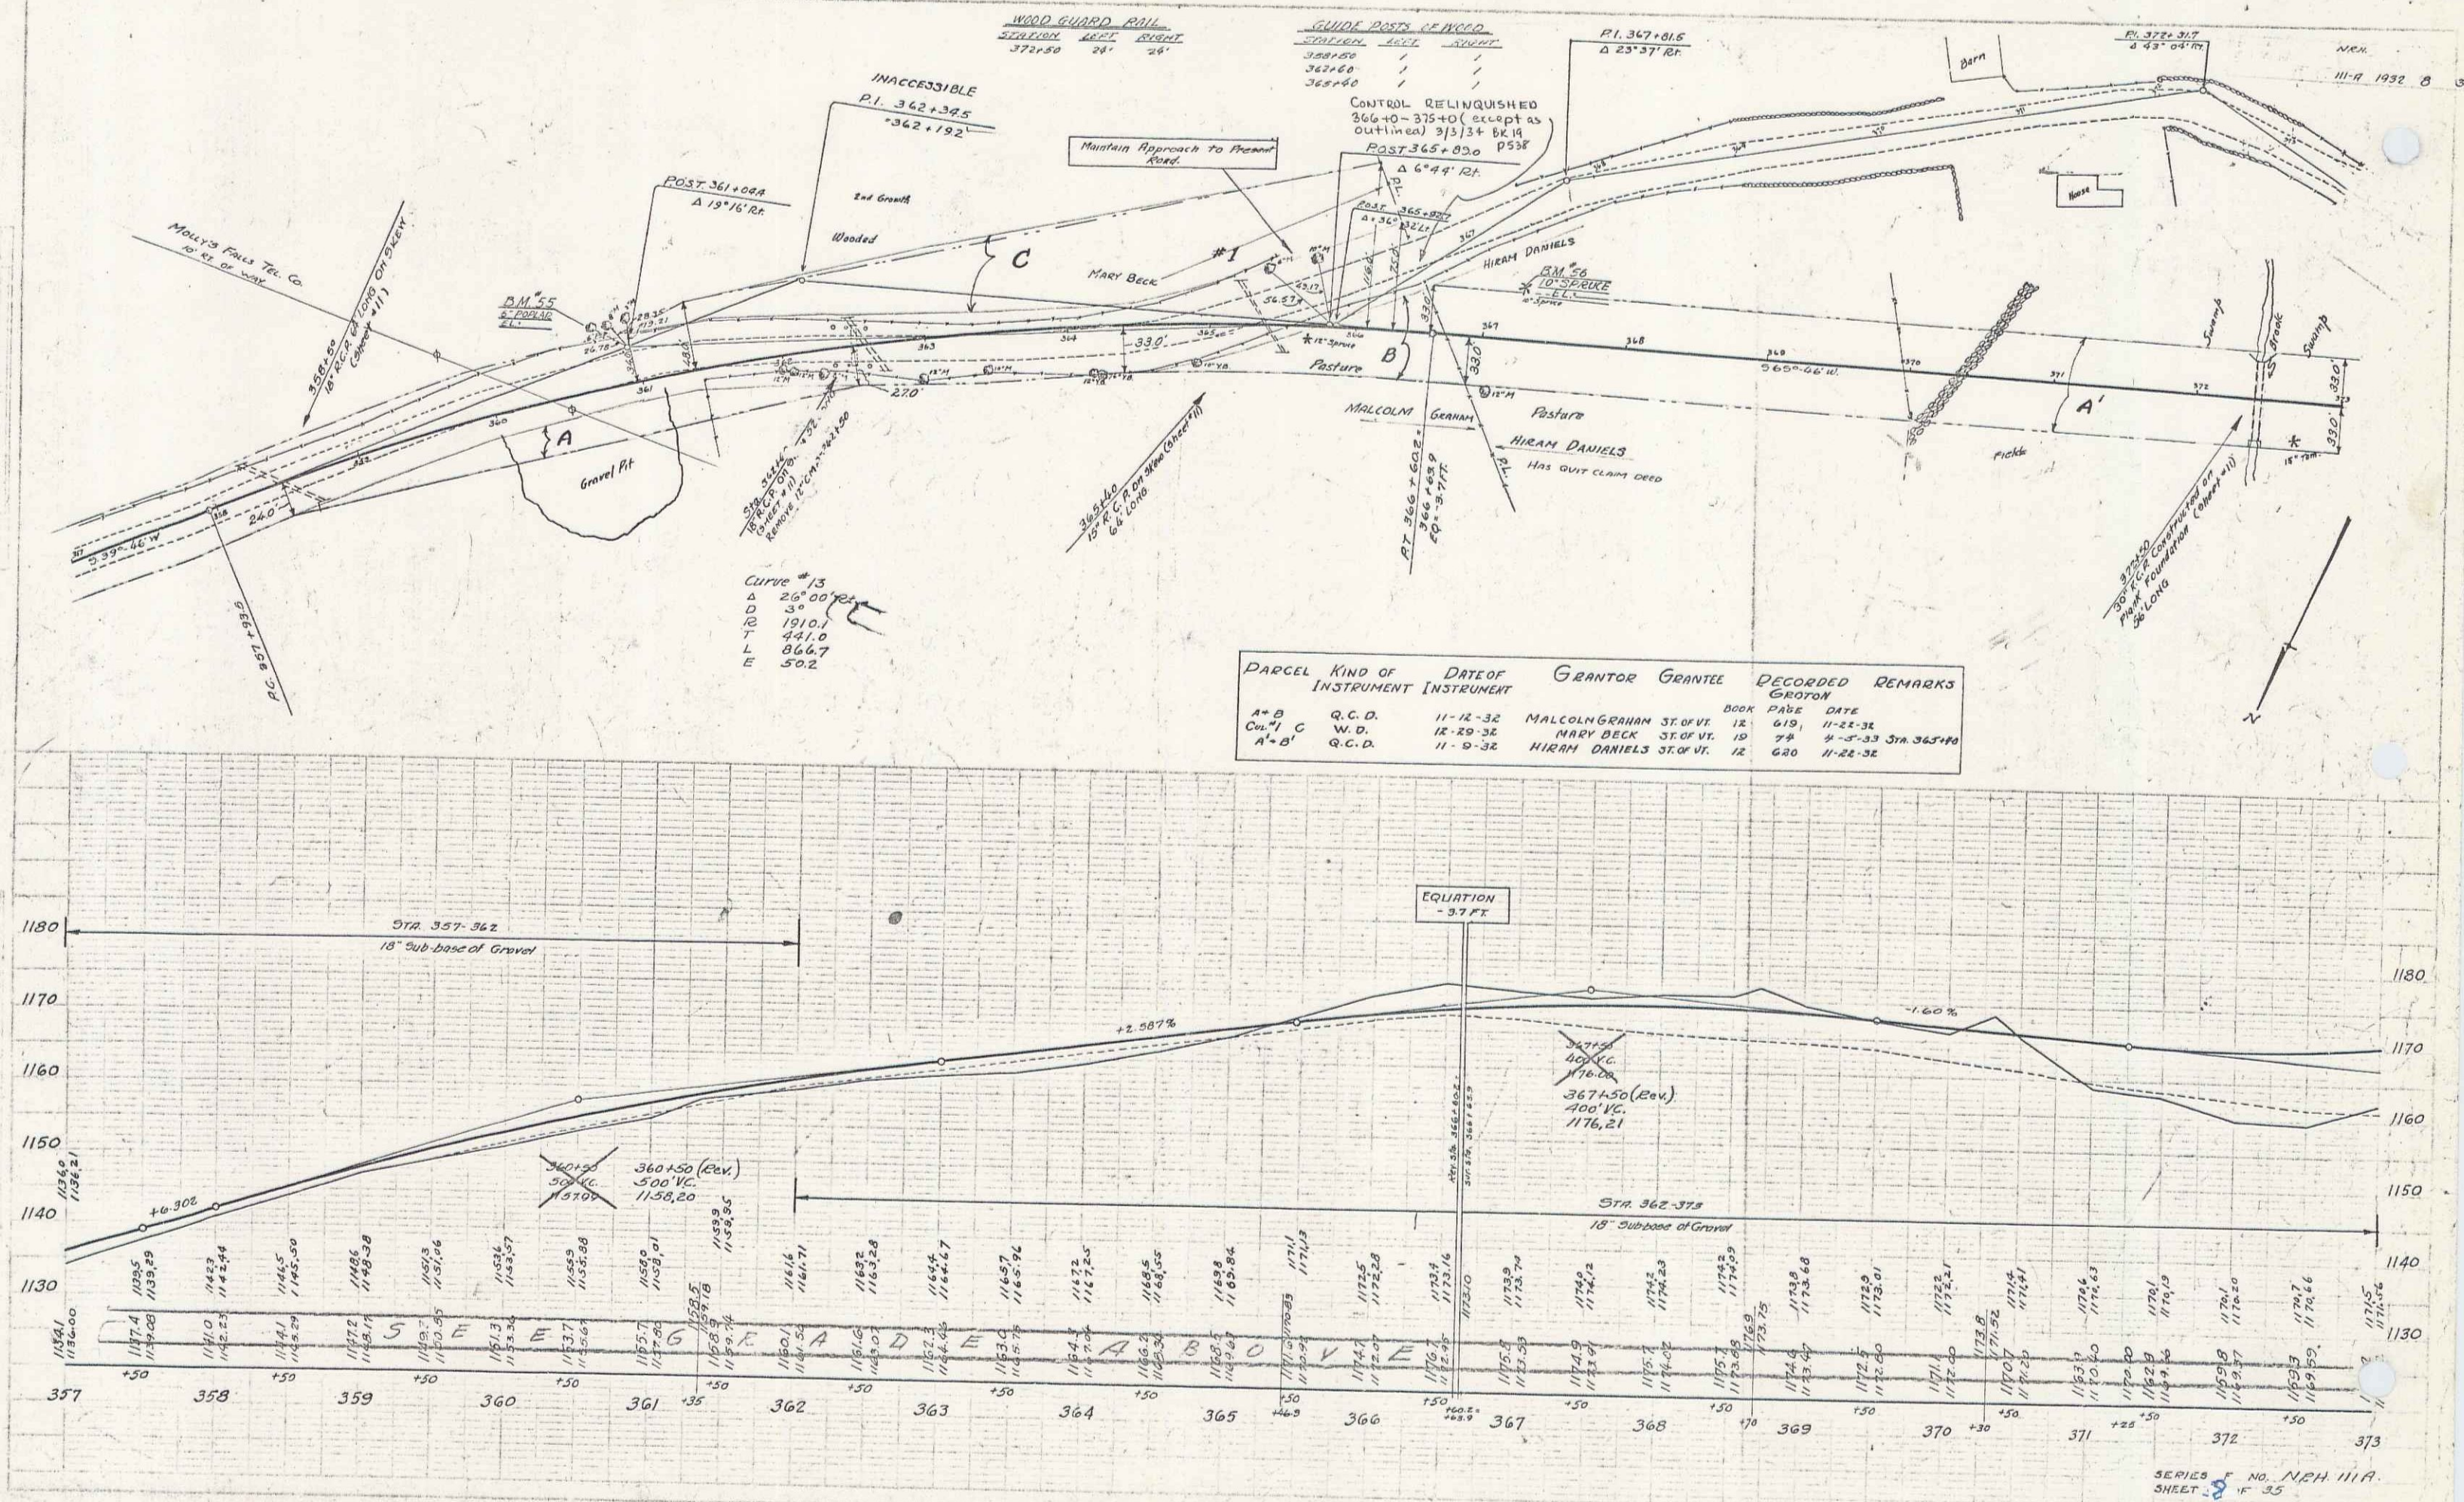

<u>WOOD GUARD RAIL</u>			<u>CABLE GUARD RAIL</u>			<u>GUIDE POSTS OF WOOD</u>		
<u>STATION</u>	<u>LEFT</u>	<u>RIGHT</u>	<u>STA. TO STA.</u>	<u>LEADS</u>	<u>LEADS ANCHORS</u>	<u>STATION</u>	<u>LEFT</u>	<u>RIGHT</u>
375+75		24'	375+75-377+17	24	226' 2	377+15	/	/
						383+80	/	/
						386+07	/	/

PARCEL	KIND OF INSTRUMENT	DATE OF INSTRUMENT	GRANTOR	GRANTEE	RECORDED	REMARKS
Cut A	Q.C.D.	11-29-32	I.B. Frost	ST. WY. 12	623	1-17-33 STA. 375+30
Cut B	"	11-9-32	HIRSH DANIELS	ST. WY. 12	620	11-22-32 STA. 375+30
Cut C	"	12-7-32	GEOTON MFG. CO. INC.	ST. WY. 12	622	1-17-33 STA. 375+30

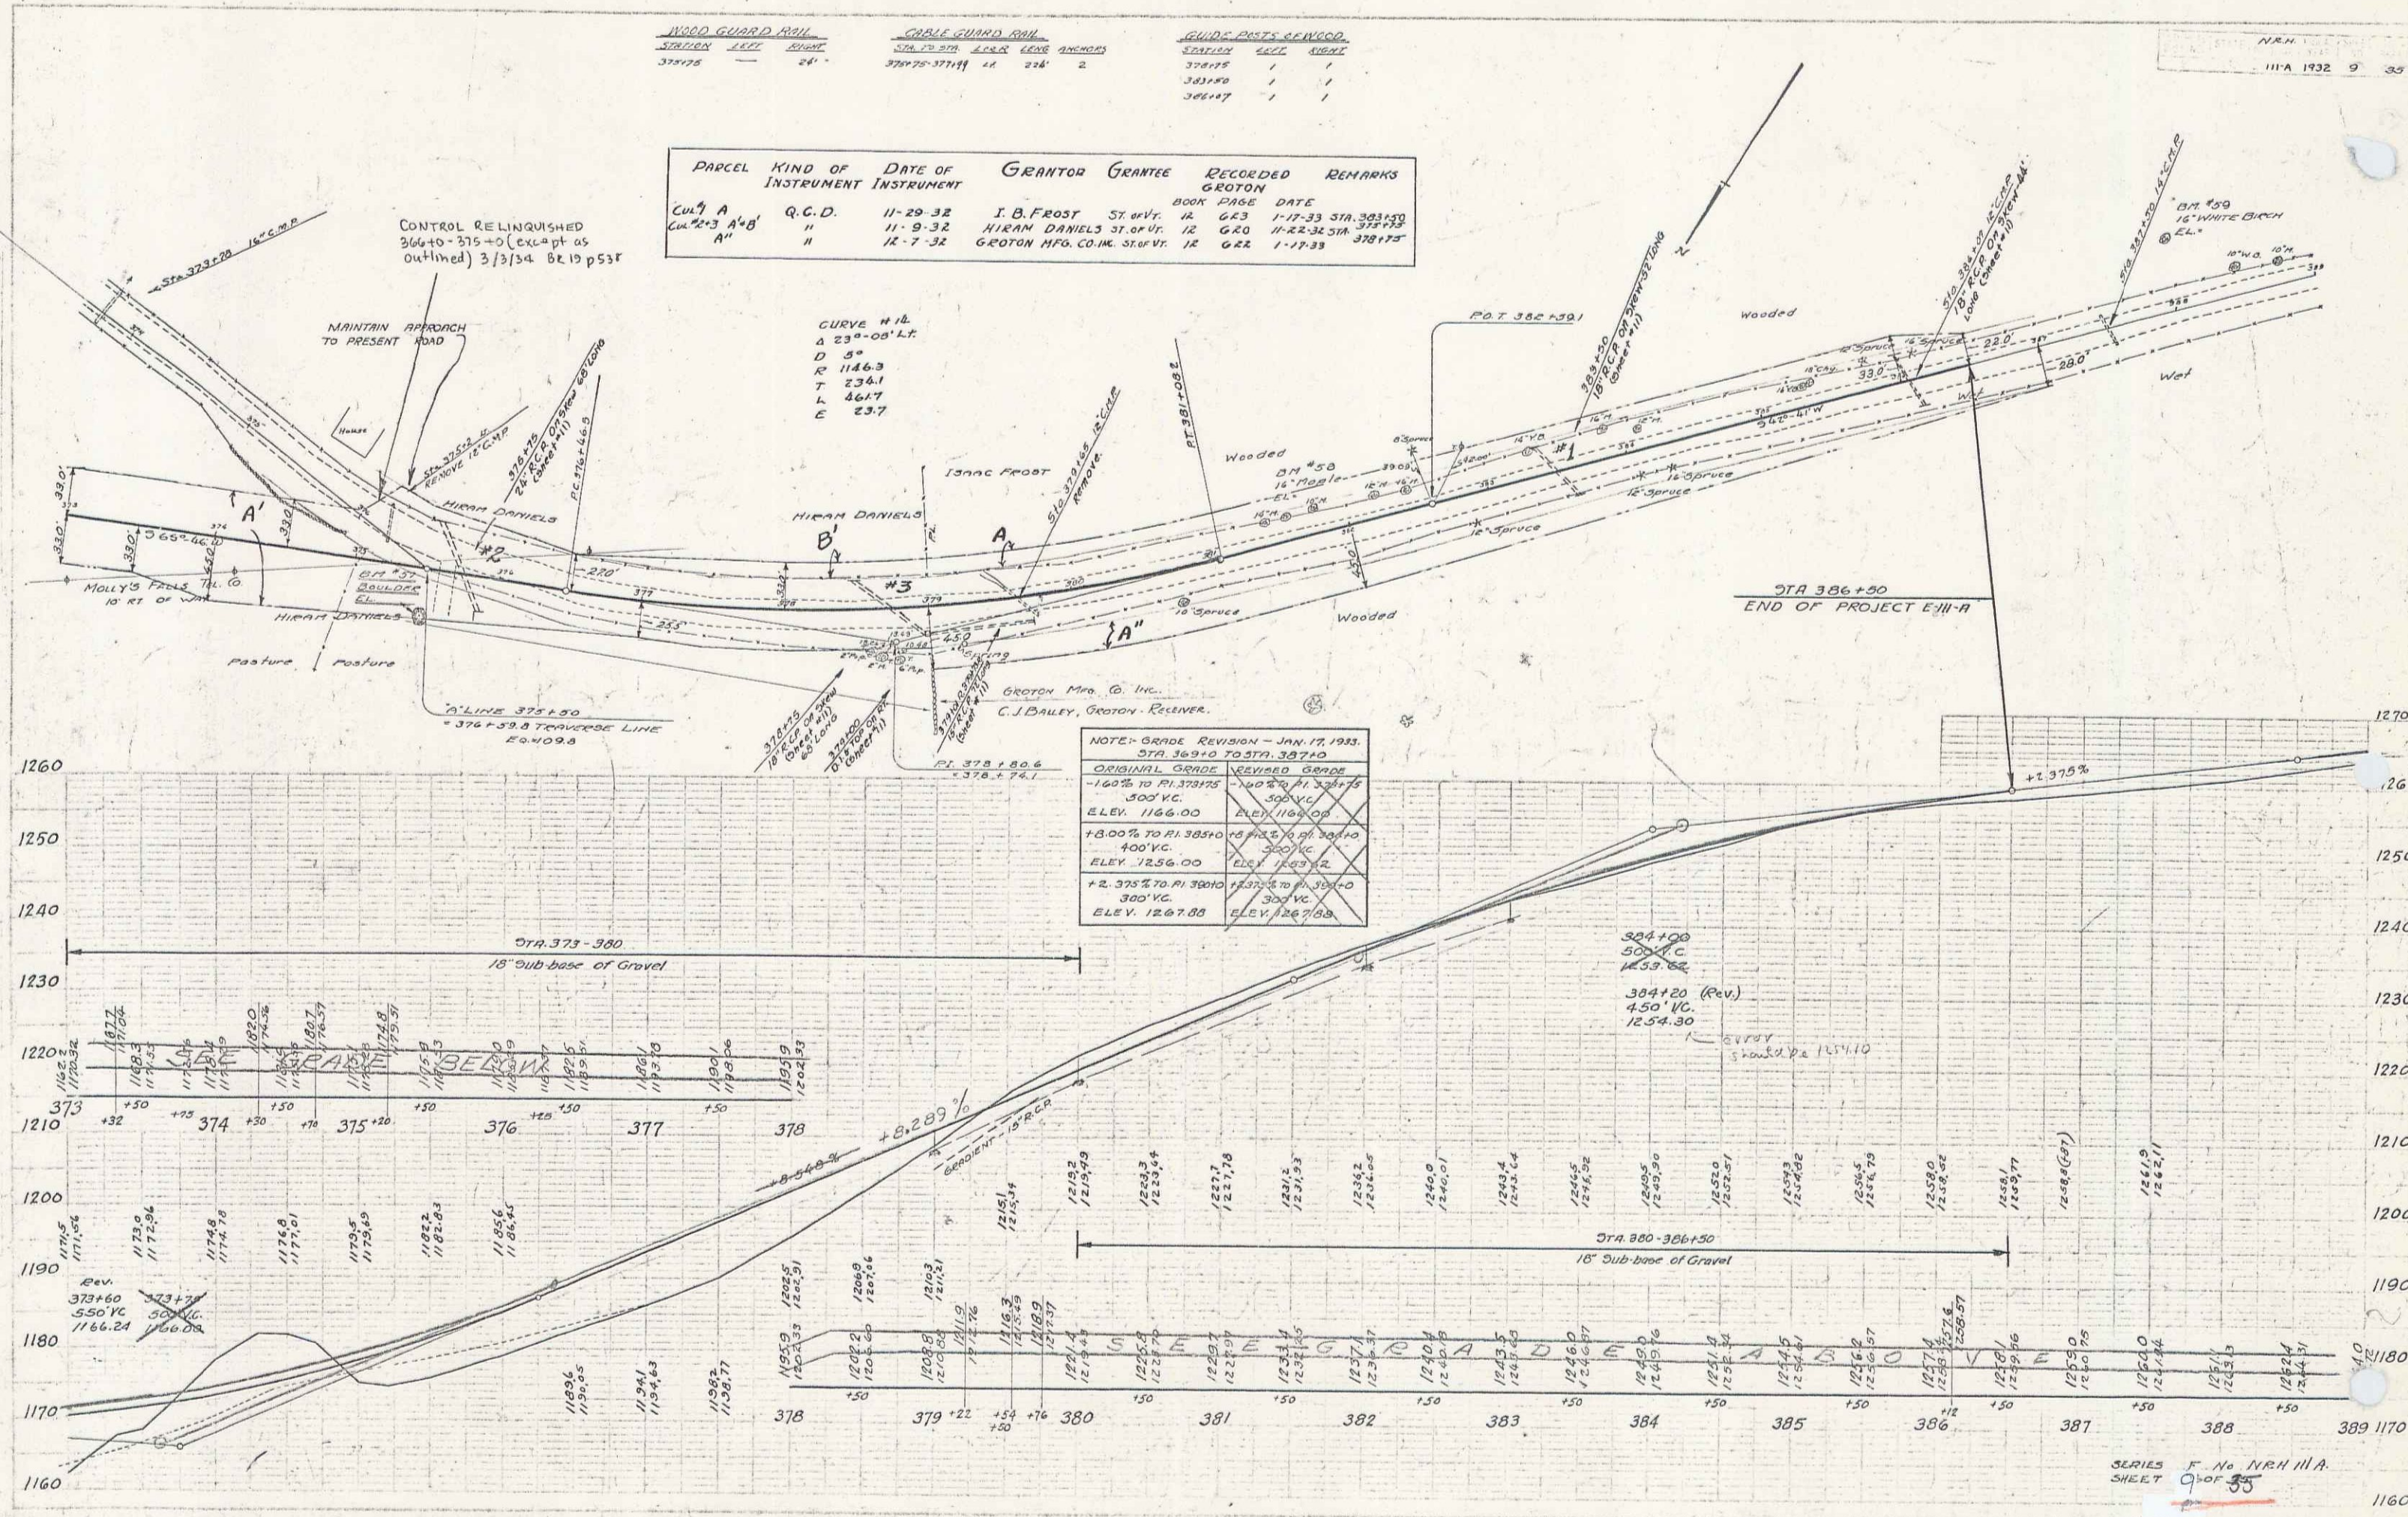

CURVE
Δ 1°-37' Lx
D 0°-15'
R 22918.3
T 390.0
L 780.0
E 3.6

