

INLET PROTECTION DEVICE, TYPE I

STA 17+520 RT
STA 17+520 LT
STA 1+015 LT
STA 1+015 LT

TEMPORARY EROSION MATTING (IN DITCHES)



STA 17+490 - 17+515 LT

GEOTEXTILE FOR SILT FENCE

STA 17+632 - 17+650 RT
STA 1+044 - 1+067 RT

PROJECT DEMARCATION FENCE

STA 17+490 - 17+498 LT
STA 17+490 - 17+540 RT
STA 17+590 - 17+650 LT
STA 17+638 - 17+650 RT
STA 1+014 - 1+035 RT
STA 1+044 - 1+068 RT

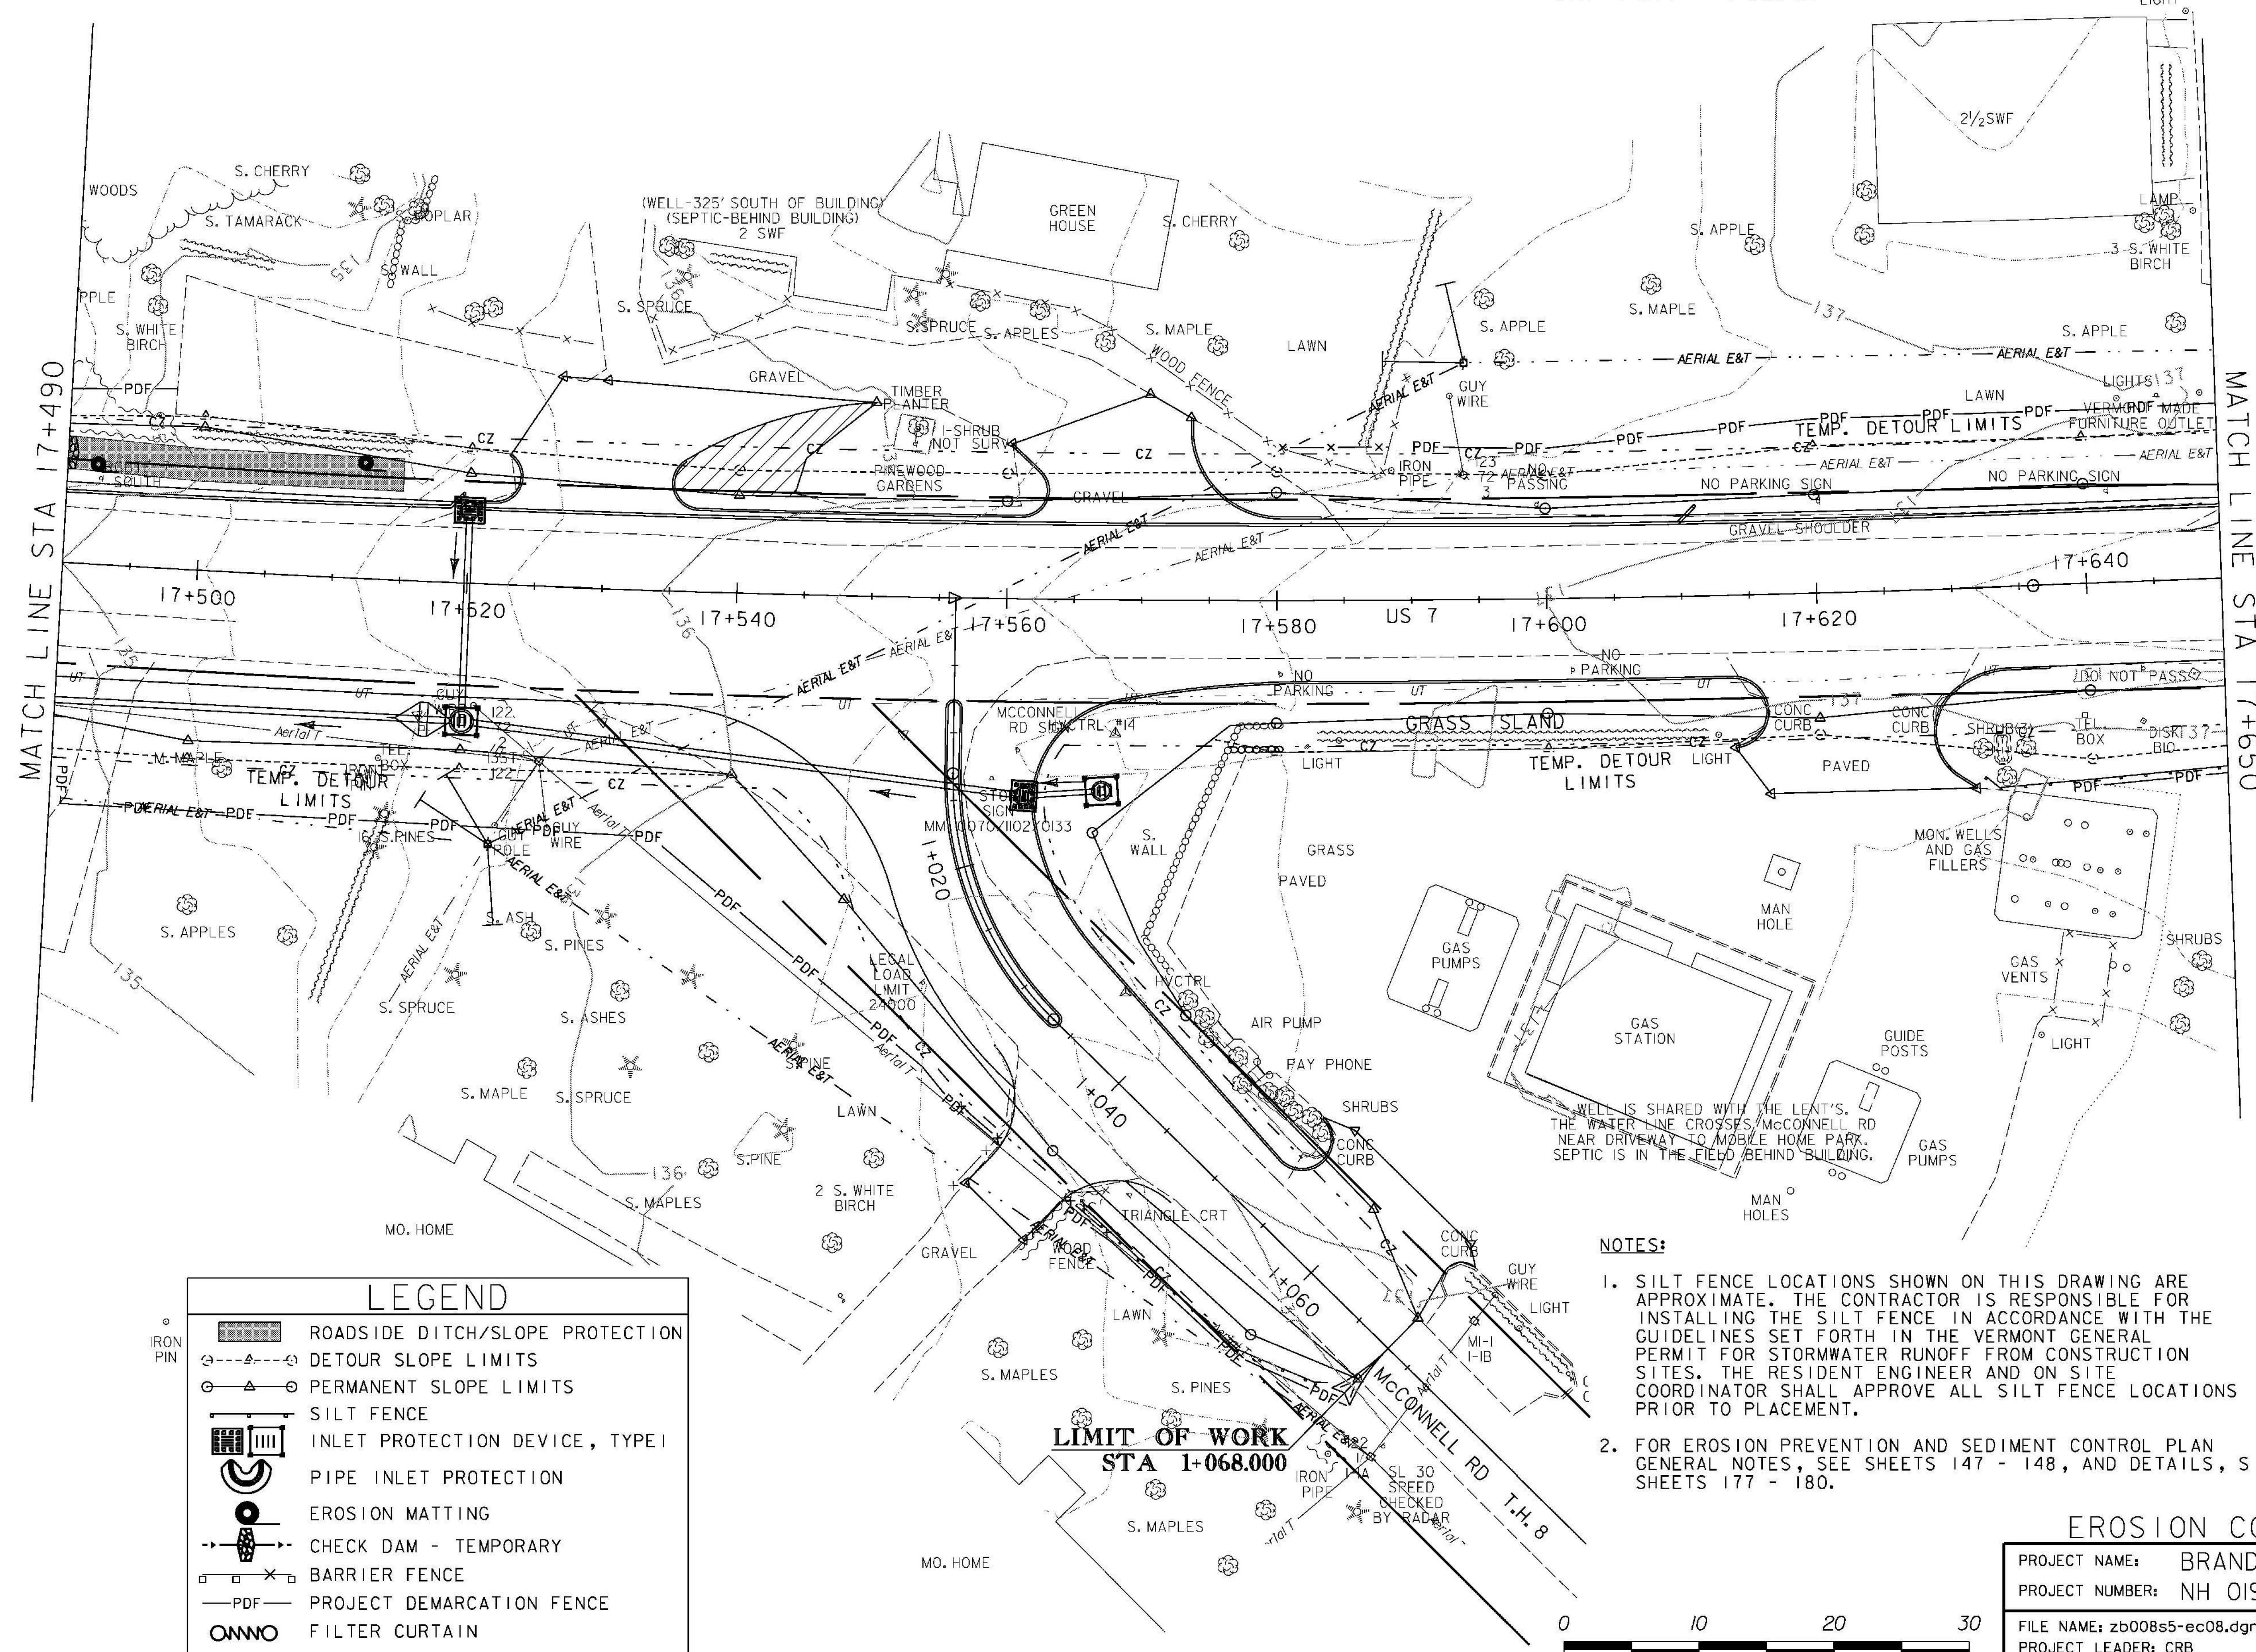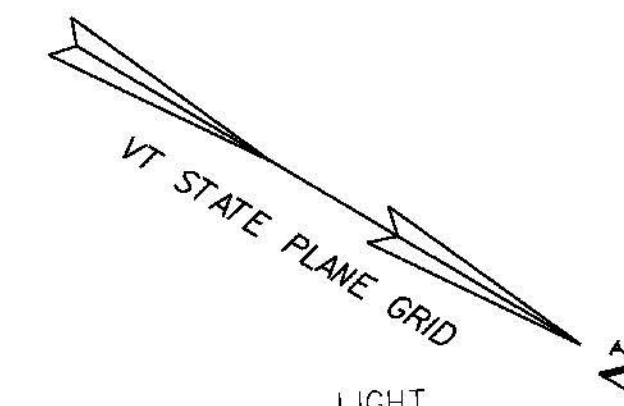

LEGEND	
	ROADSIDE DITCH/SLOPE PROTECTION
	DETOUR SLOPE LIMITS
	PERMANENT SLOPE LIMITS
	SILT FENCE
	INLET PROTECTION DEVICE, TYPE I
	PIPE INLET PROTECTION
	EROSION MATTING
	CHECK DAM - TEMPORARY
	BARRIER FENCE
	PROJECT DEMARCATION FENCE
	FILTER CURTAIN

NOTES:

1. SILT FENCE LOCATIONS SHOWN ON THIS DRAWING ARE APPROXIMATE. THE CONTRACTOR IS RESPONSIBLE FOR INSTALLING THE SILT FENCE IN ACCORDANCE WITH THE GUIDELINES SET FORTH IN THE VERMONT GENERAL PERMIT FOR STORMWATER RUNOFF FROM CONSTRUCTION SITES. THE RESIDENT ENGINEER AND ON SITE COORDINATOR SHALL APPROVE ALL SILT FENCE LOCATIONS PRIOR TO PLACEMENT.
2. FOR EROSION PREVENTION AND SEDIMENT CONTROL PLAN GENERAL NOTES, SEE SHEETS 147 - 148, AND DETAILS, S SHEETS 177 - 180.

EROSION CONTROL PLAN 8

PROJECT NAME: BRANDON
PROJECT NUMBER: NH 019-3(495)

FILE NAME: zb008s5-ec08.dgn
PROJECT LEADER: CRB
DESIGNED BY: NLL
CLD 02-0149

PLOT DATE: 9/3/2009
DRAWN BY: NLL
CHECKED BY: PTS
SHEET 156 OF 546

