

STONE FILL, TYPE II (IN DITCHES)
 GEOTEXTILE UNDER STONE FILL
 STA 19+730 - 19+765 LT
 STA 19+760 - 19+800 RT
 STA 19+833 - 19+870 RT

STONE FILL, TYPE II (ON SLOPES)
 GEOTEXTILE UNDER STONE FILL
 STA 19+700 - 19+730 LT
 STA 19+800 - 19+824 RT

TEMPORARY STONE CHECK DAM, TYPE I
 STA 19+730 - 19+765 LT (DITCH)
 INLET PROTECTION DEVICE, TYPE I
 STA 19+760 RT
 STA 19+832 RT

TEMPORARY EROSION MATTING (ON SLOPES)
 STA 19+700 - 19+770 RT
 STA 19+730 - 19+765 LT
 STA 19+760 - 19+790 LT
 STA 19+760 - 19+800 RT

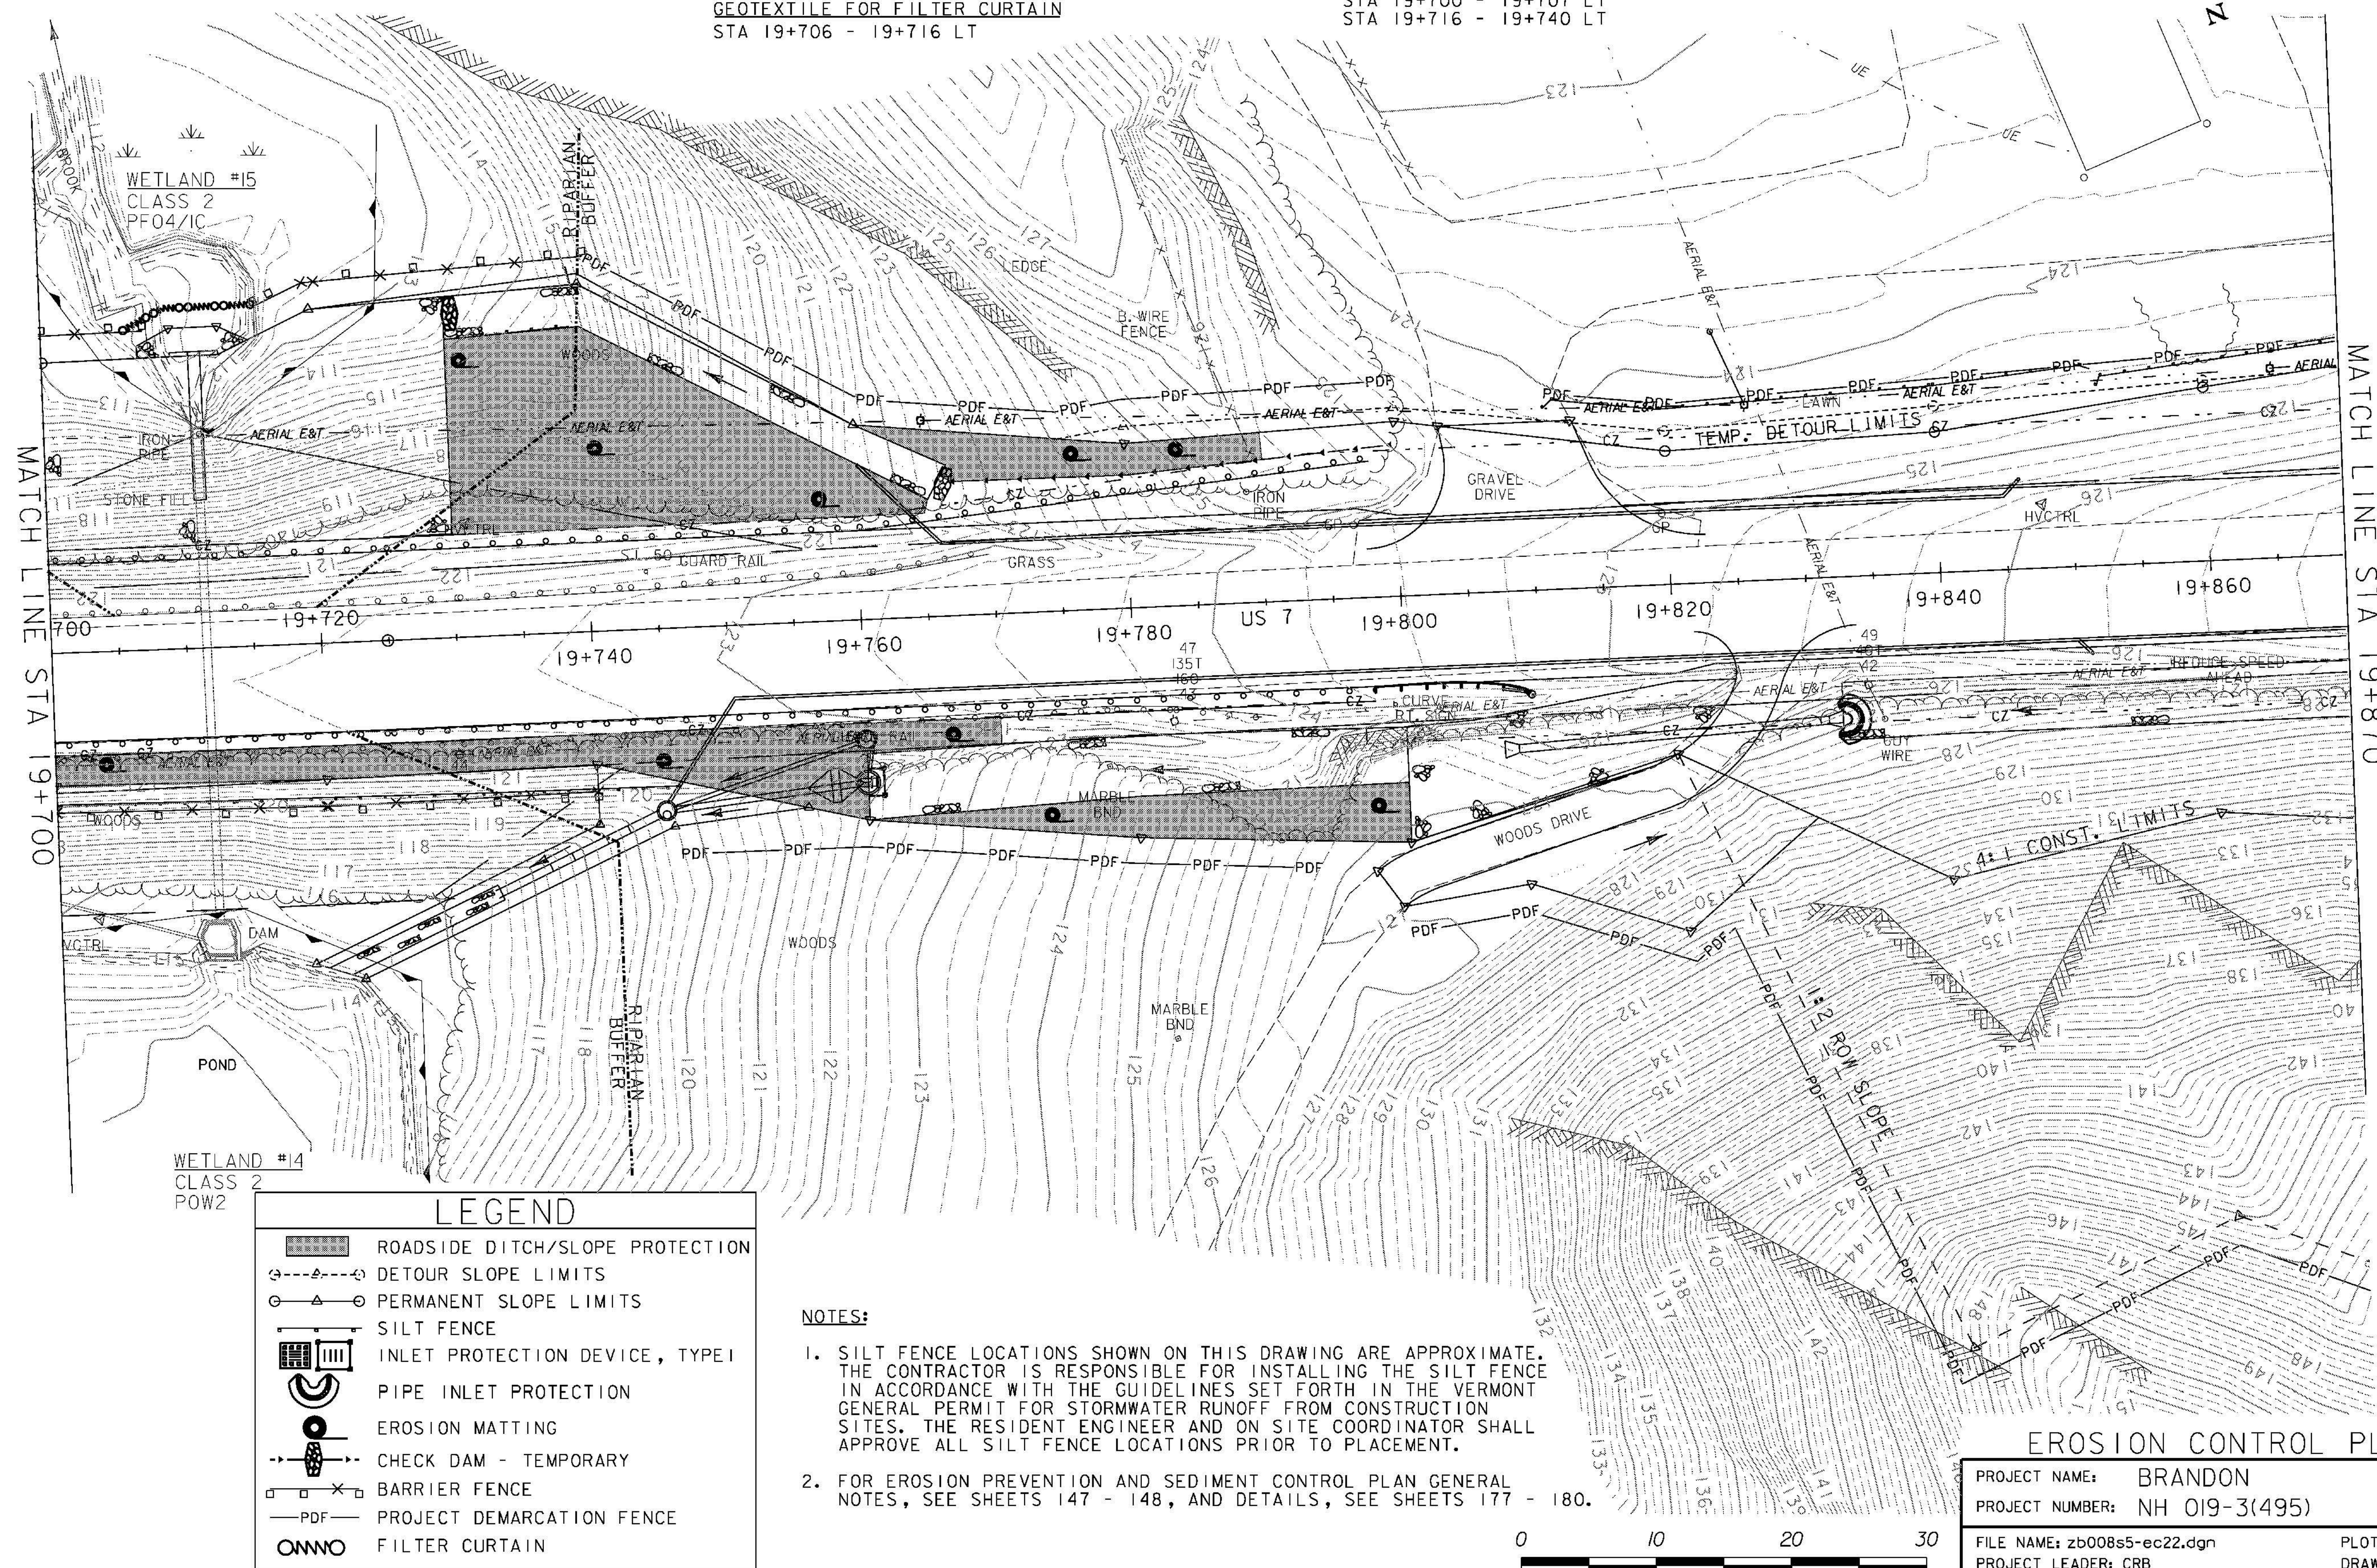
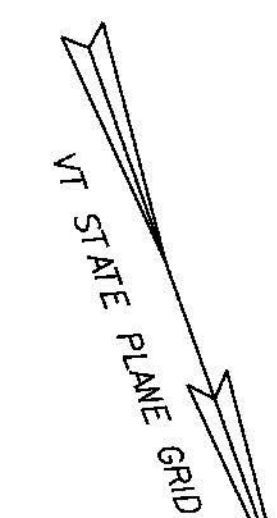
GEOTEXTILE FOR FILTER CURTAIN
 STA 19+706 - 19+716 LT

 
 
 
GEOTEXTILE FOR SILT FENCE
 STA 19+700 - 19+746 RT
 STA 19+731 - 19+740 LT (2)
 STA 19+811 - 19+870 LT (2)

PROJECT DEMARCATION FENCE
 STA 19+740 - 19+800 LT
 STA 19+746 - 19+793 RT
 STA 19+800 - 19+870 RT
 STA 19+811 - 19+870 LT

BARRIER FENCE

STA 19+700 - 19+740 RT
 STA 19+700 - 19+707 LT
 STA 19+716 - 19+740 LT



	ROADSIDE DITCH/SLOPE PROTECTION
	DETOUR SLOPE LIMITS
	PERMANENT SLOPE LIMITS
	SILT FENCE
	INLET PROTECTION DEVICE, TYPE I
	PIPE INLET PROTECTION
	EROSION MATTING
	CHECK DAM - TEMPORARY
	BARRIER FENCE
	PROJECT DEMARCATION FENCE
	FILTER CURTAIN

NOTES:

- SILT FENCE LOCATIONS SHOWN ON THIS DRAWING ARE APPROXIMATE. THE CONTRACTOR IS RESPONSIBLE FOR INSTALLING THE SILT FENCE IN ACCORDANCE WITH THE GUIDELINES SET FORTH IN THE VERMONT GENERAL PERMIT FOR STORMWATER RUNOFF FROM CONSTRUCTION SITES. THE RESIDENT ENGINEER AND ON SITE COORDINATOR SHALL APPROVE ALL SILT FENCE LOCATIONS PRIOR TO PLACEMENT.
- FOR EROSION PREVENTION AND SEDIMENT CONTROL PLAN GENERAL NOTES, SEE SHEETS 147 - 148, AND DETAILS, SEE SHEETS 177 - 180.



EROSION CONTROL PLAN 22

PROJECT NAME: BRANDON
 PROJECT NUMBER: NH 019-3(495)

FILE NAME: zb008s5-ec22.dgn
 PROJECT LEADER: CRB
 DESIGNED BY: NLL
 CLD 02-0149

PLOT DATE: 9/3/2009
 DRAWN BY: NLL
 CHECKED BY: PTS
 SHEET 170 OF 546