


EROSION CONTROL NOTES

GEOTEXTILE FOR SILT FENCE
STA. 1+06.5, LT 38.1' TO 3+50.1, LT 70.6'

TOPSOIL (3") , SEED, FERTILIZER & HAY MULCH
STA. 1+27.3, LT 37.5' TO 4+10.0, RT 11.4'

GRAVEL BACKFILL FOR SLOPE STABILIZATION
DURING CONST. MAINTAIN SLOPE STABILITY AS
DIRECTED BY RESIDENT ENGINEER

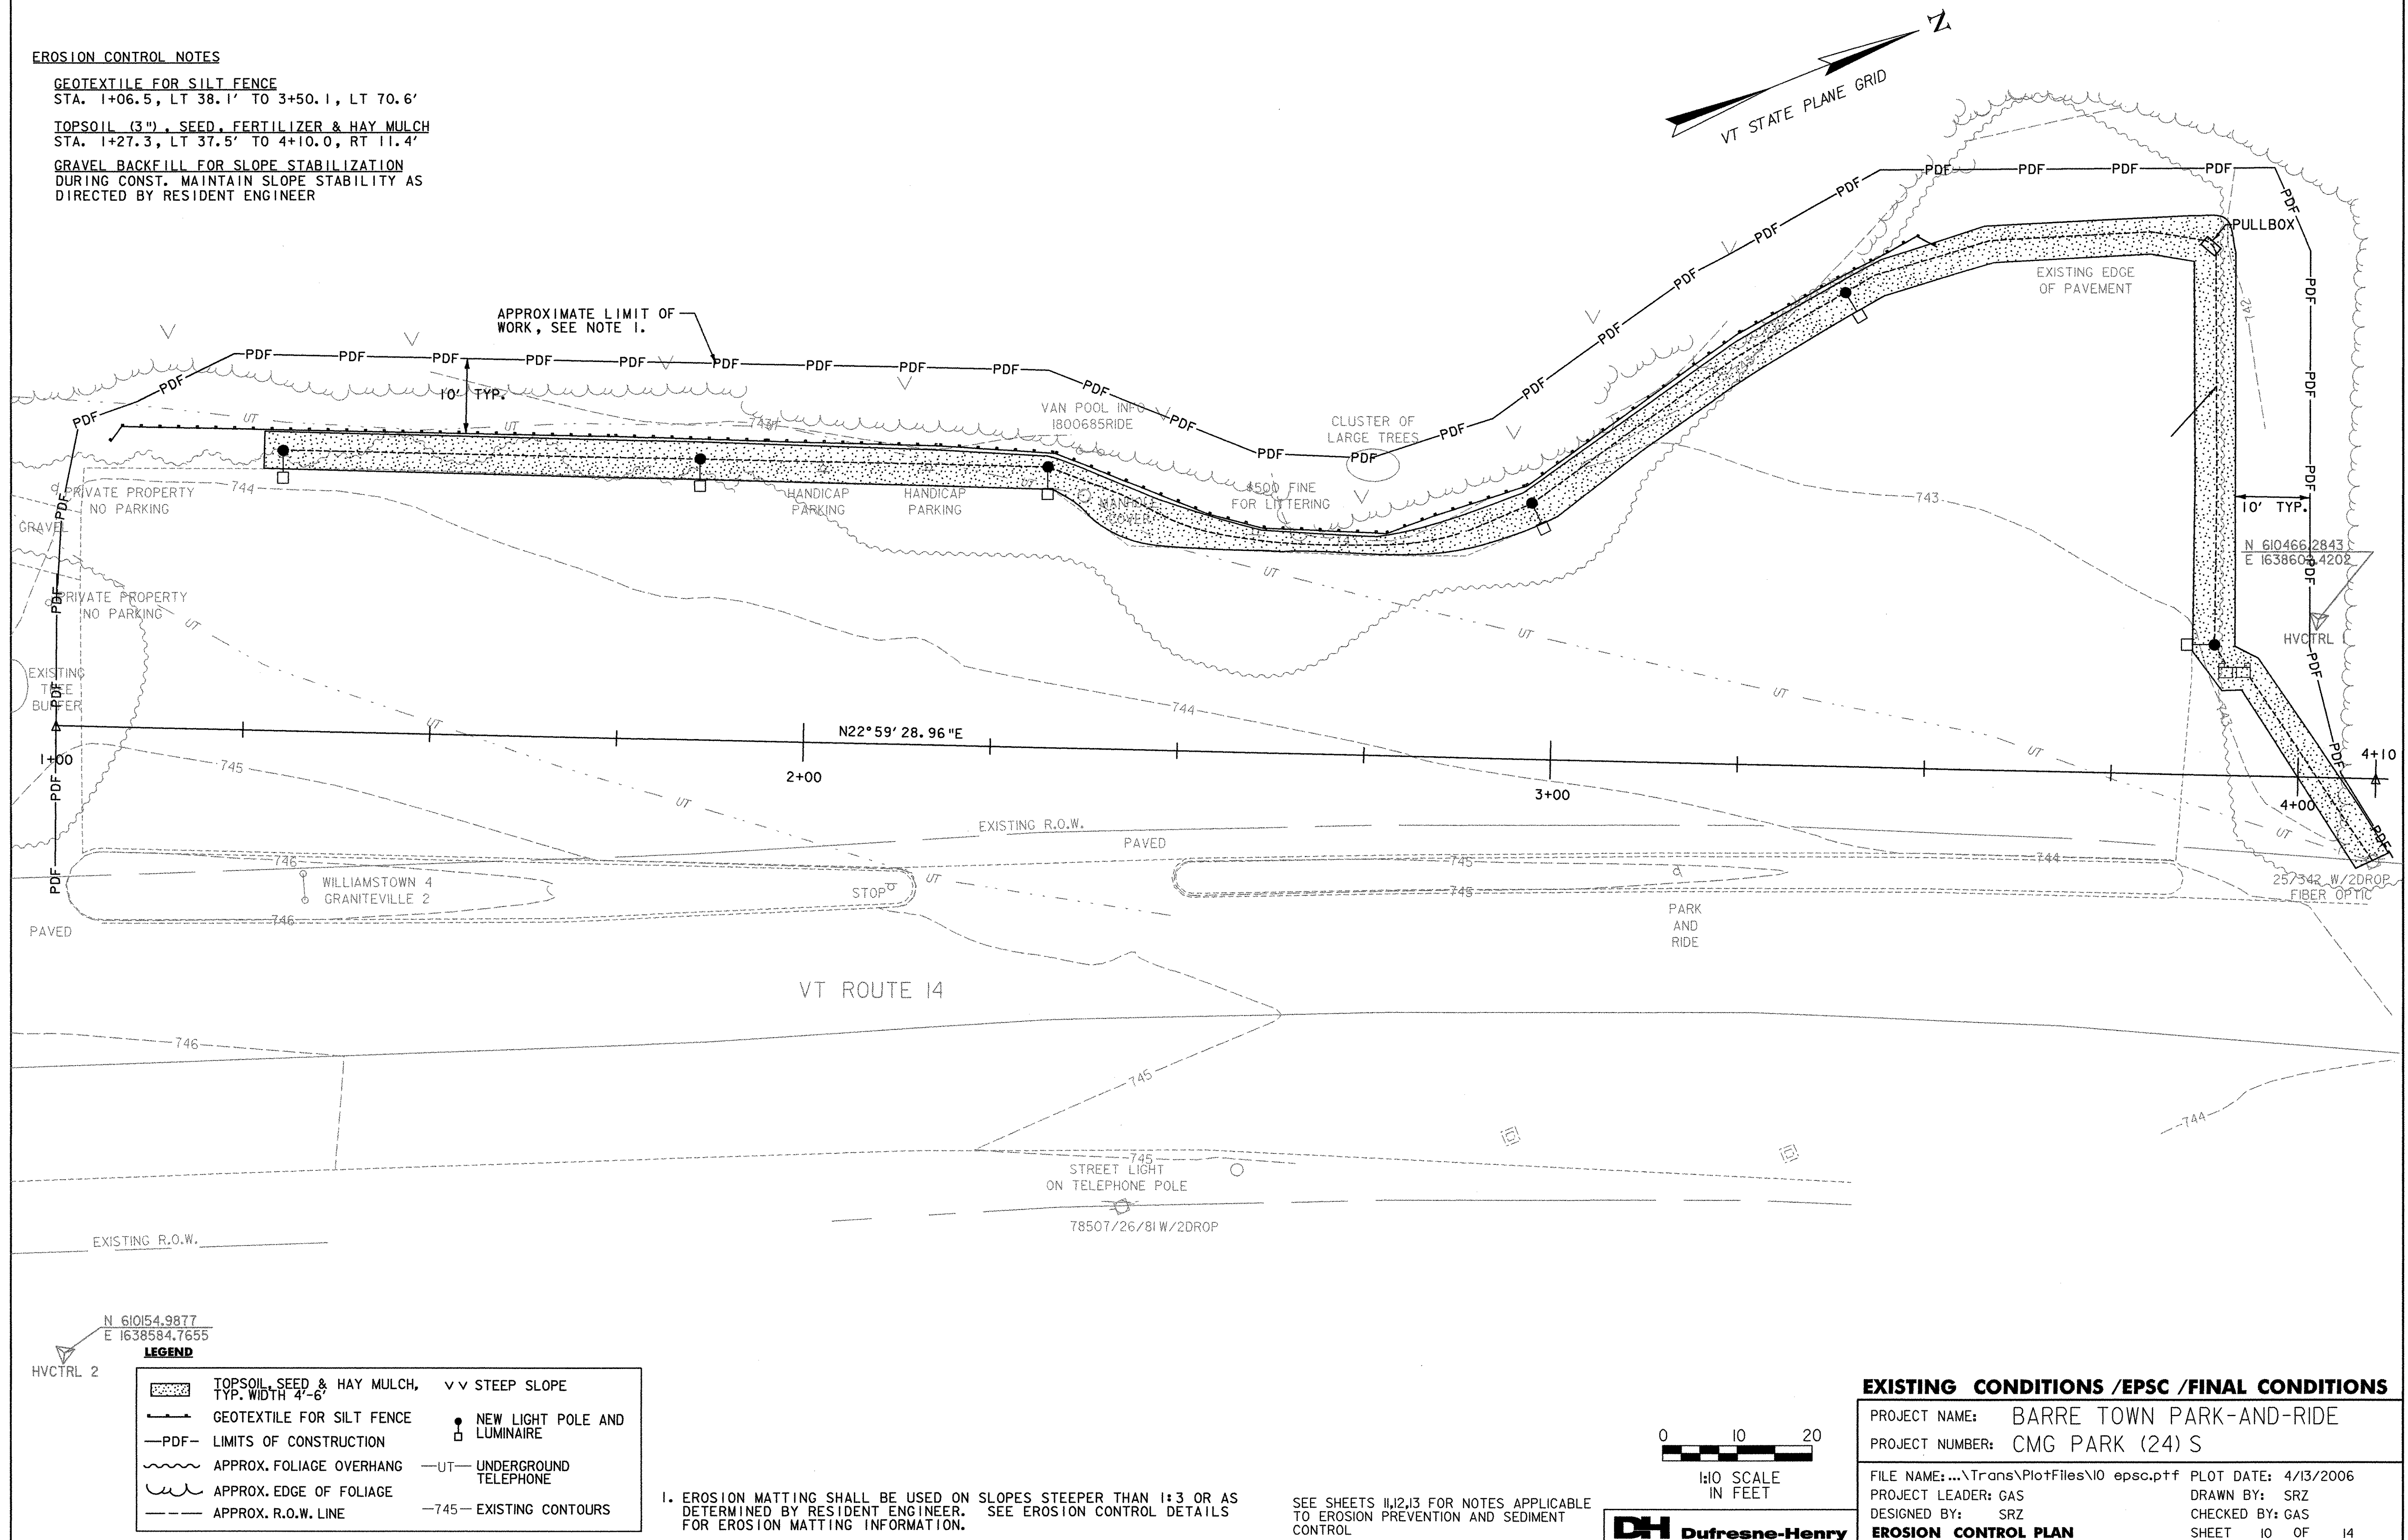

EXISTING CONDITIONS /EPSC /FINAL CONDITIONS			
PROJECT NAME:	BARRE TOWN PARK-AND-RIDE		
PROJECT NUMBER:	CMG PARK (24) S		
FILE NAME:...	Trans\PlotFiles\10 epsc.ptf	PLOT DATE:	4/13/2006
PROJECT LEADER:	GAS	DRAWN BY:	SRZ
DESIGNED BY:	SRZ	CHECKED BY:	GAS
EROSION CONTROL PLAN		SHEET	10 OF 14

1. EROSION MATTING SHALL BE USED ON SLOPES STEEPER THAN 1:3 OR AS DETERMINED BY RESIDENT ENGINEER. SEE EROSION CONTROL DETAILS FOR EROSION MATTING INFORMATION.

SEE SHEETS 11,12,13 FOR NOTES APPLICABLE TO EROSION PREVENTION AND SEDIMENT CONTROL

DH Dufresne-Henry