
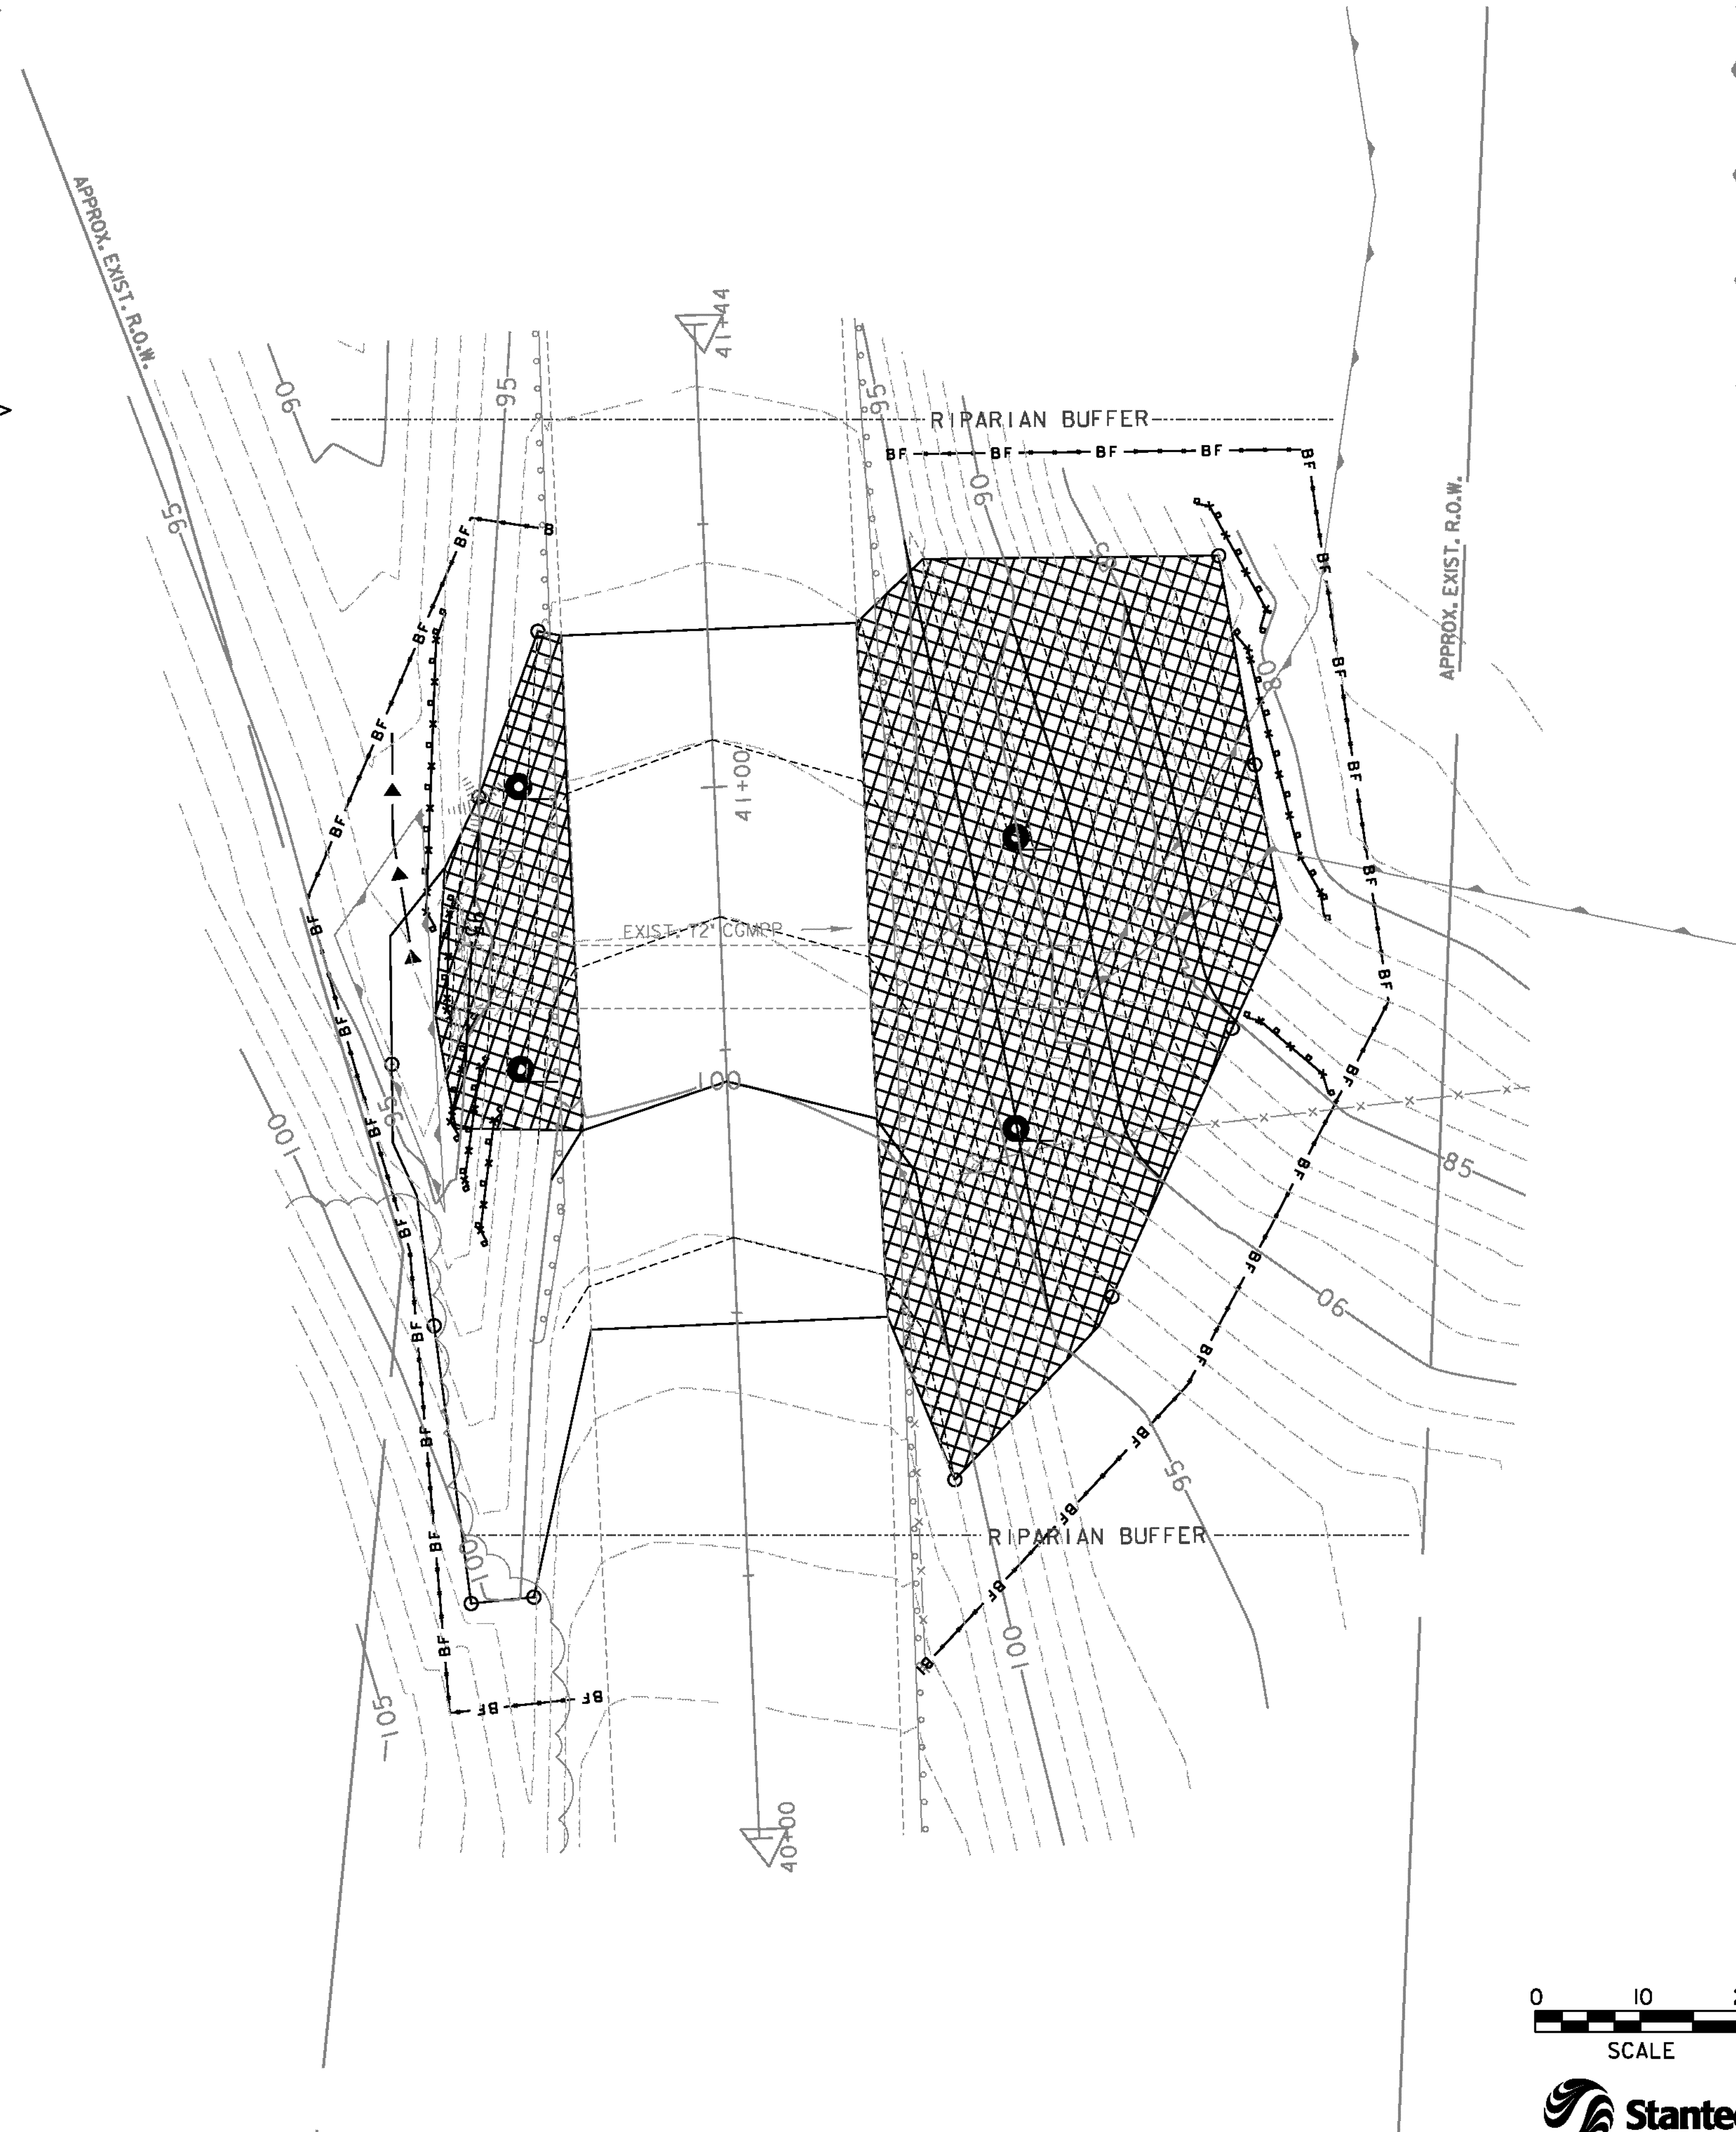


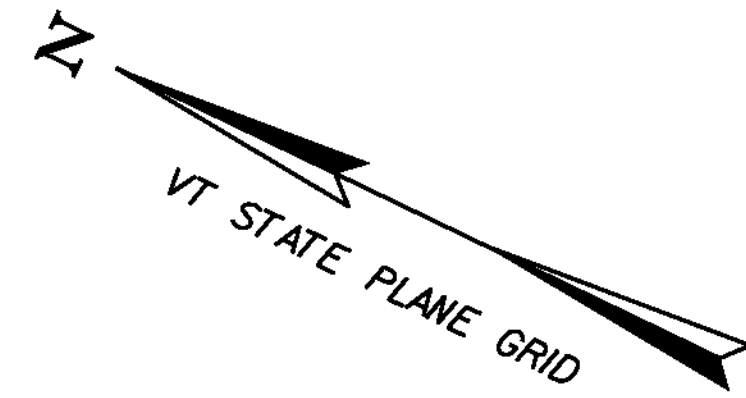

NOTES

1. THESE PLANS SHOW A CONCEPTUAL EROSION CONTROL PLAN. THE CONTRACTOR MUST SUBMIT A TEMPORARY EROSION CONTROL PLAN FOR APPROVAL.
2. TEMPORARY EROSION CONTROL MEASURES ARE CONCEPTUALLY SHOWN. THE CONTRACTOR MAY RELOCATE TEMPORARY MEASURES TO IMPROVE EROSION CONTROL WITH APPROVAL OF THE RESIDENT ENGINEER AND ON SITE COORDINATOR. SILT FENCE SHALL NOT BE INSTALLED ACROSS CONTOURS.
3. THE CONTRACTOR SHALL USE OTHER TEMPORARY EROSION CONTROL MEASURES AS NECESSITATED BY THE SEQUENCE OF CONSTRUCTION OR AS DIRECTED BY THE RESIDENT ENGINEER OR ON SITE COORDINATOR.
4. REFER TO TEMPORARY EROSION CONTROL DETAILS FOR ADDITIONAL DETAILS.

LEGEND

- SILT FENCE, WOVEN WIRE REINFORCED
- LIMITS OF SOIL DISTURBANCE
- EROSION MATTING
- BF— BARRIER FENCE
- RIPARIAN BUFFER ZONE
- ◀—▶ TEMPORARY STONE CHECK DAM

EPSC CONSTRUCTION SITE PLAN

PROJECT NAME: BRIDPORT
PROJECT NUMBER: STP CULV(2)

FILE NAME: ...\\4-erosion controlsheets.dgn
PROJECT LEADER: G. BOGUE
DESIGNED BY: M. CHENETTE
EPSC CONSTRUCTION SITE PLAN

PLOT DATE: 10/7/2010
DRAWN BY: E. ALLING
CHECKED BY: G. BOGUE
SHEET 9 OF 14

