


SOIL CLASSIFICATION

ADRIAN AND SACO
SILTY LOAM
0% - 2% SLOPES
K FACTOR 0.49
CLASSIFIED HIGH EROSION POTENTIAL

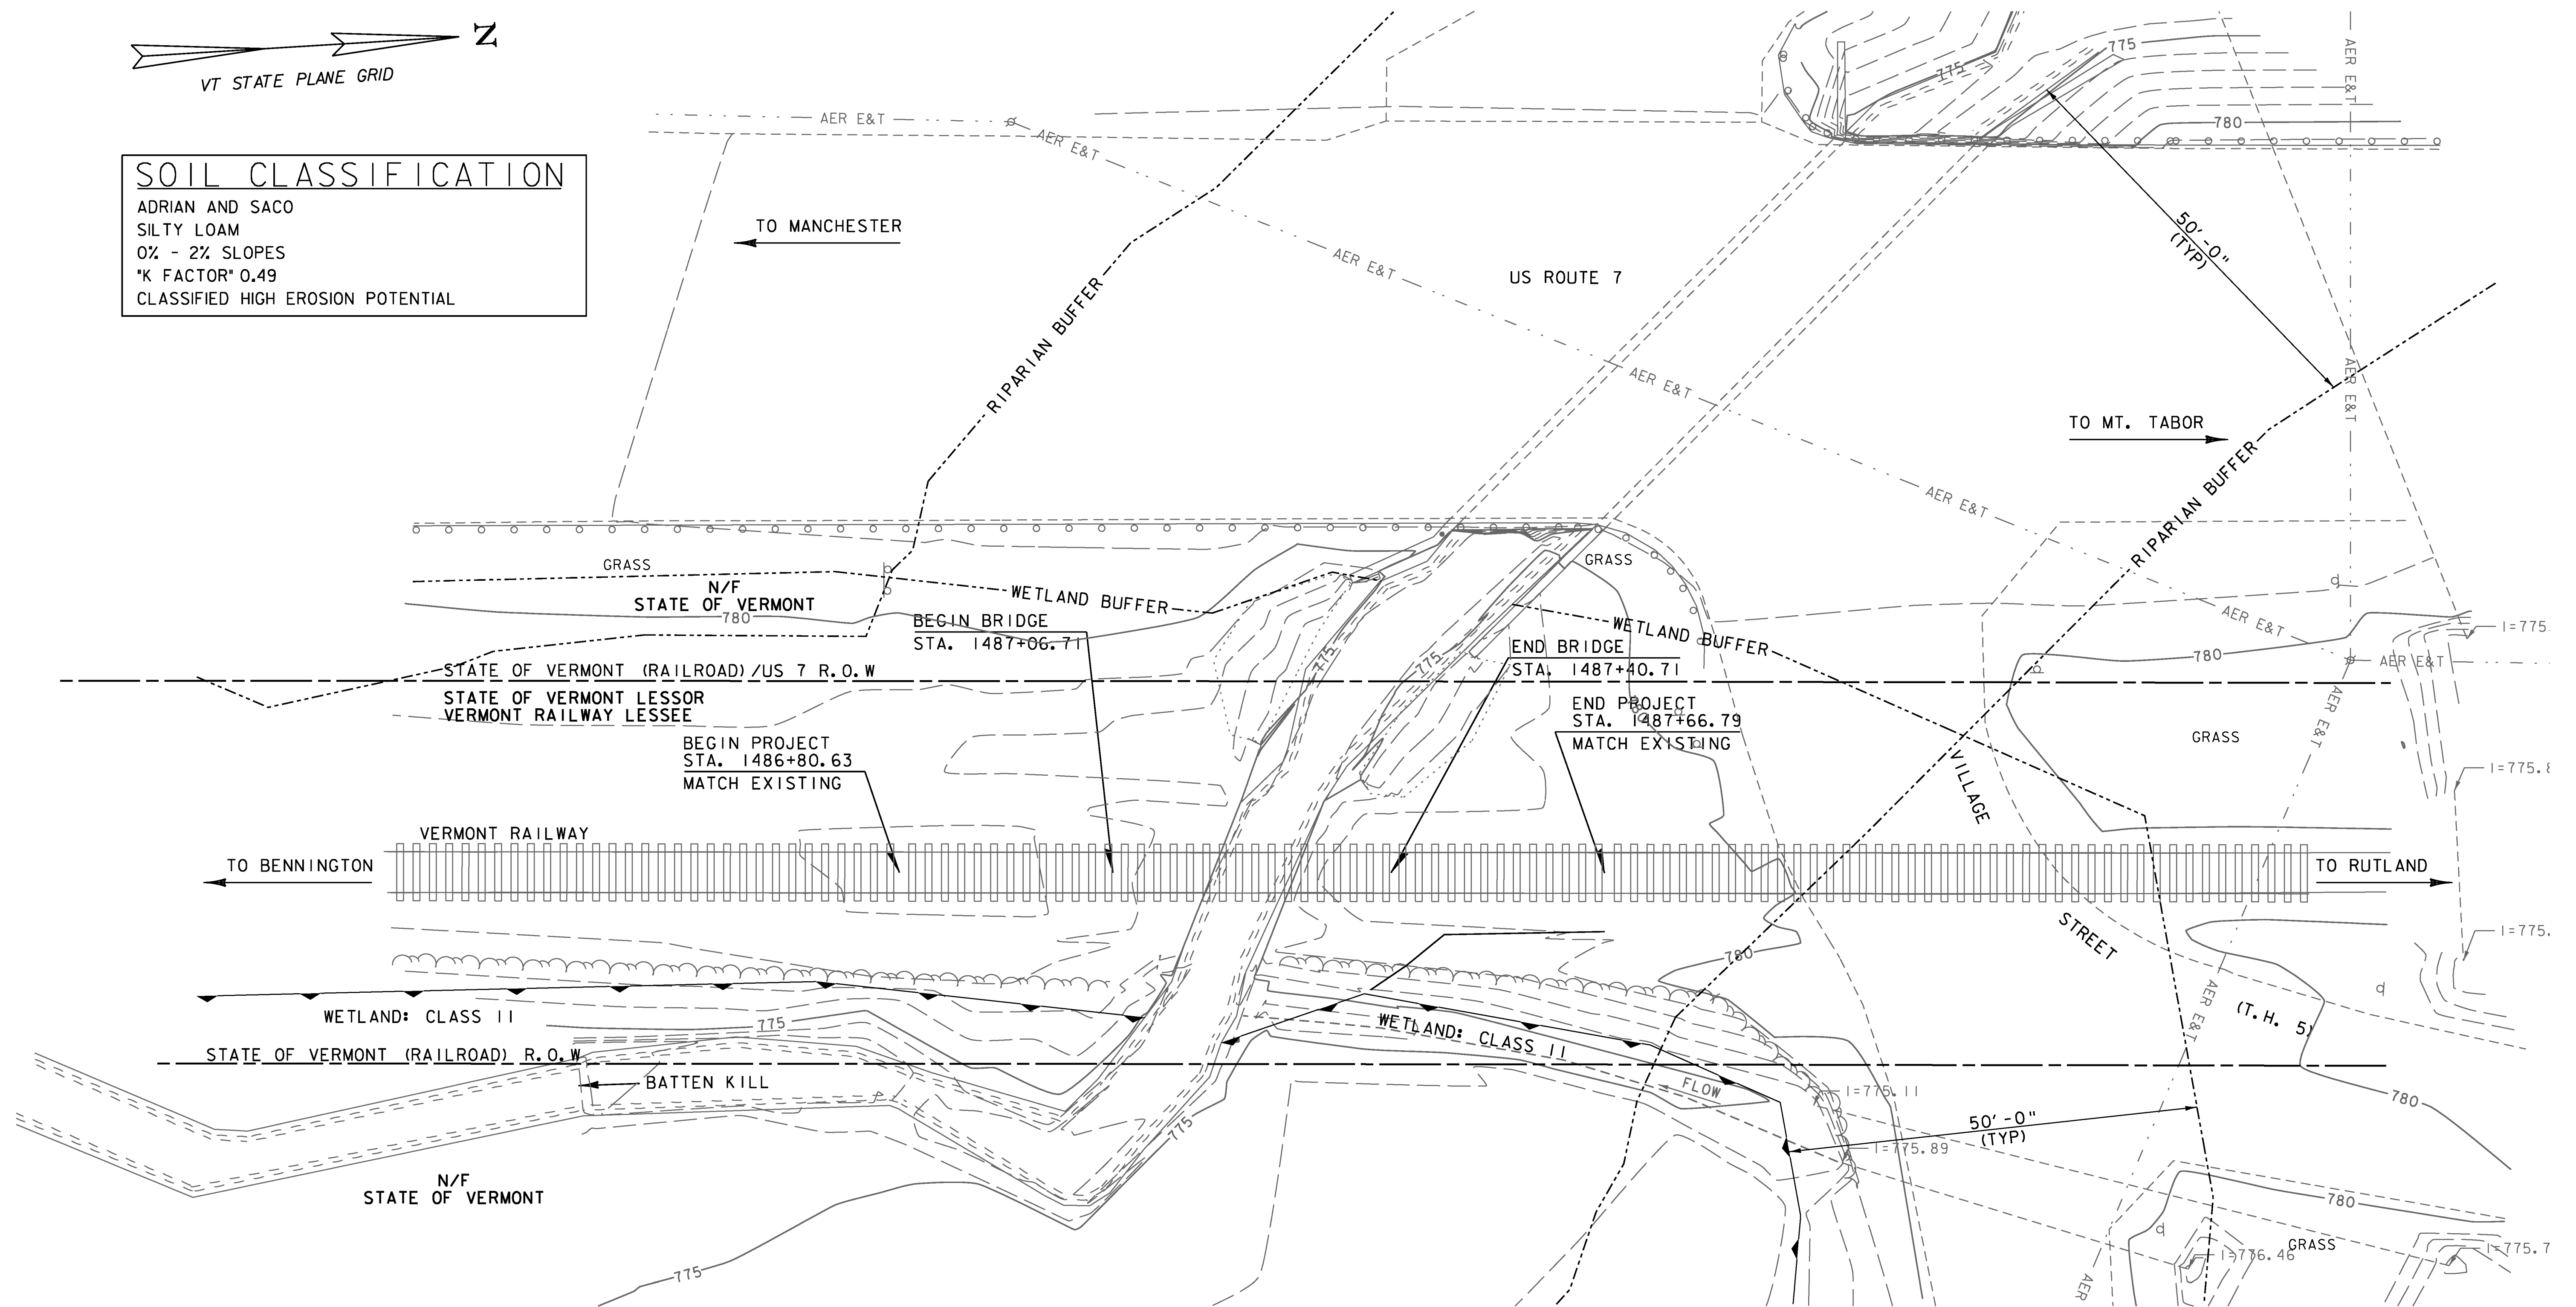

SCALE 1" = 10'-0"



PROJECT NAME: DORSET
PROJECT NUMBER: WCRS(8)

FILE NAME: z08q224bdr nul.dgn
PROJECT LEADER: A.P. GUYETTE
DESIGNED BY: E.A. FIALA
EPSC EXISTING CONDITIONS SITE PLAN

PLOT DATE: 4/10/2014
DRAWN BY: E.A. FIALA
CHECKED BY: B.O. CRONIN
SHEET 29 OF 33