
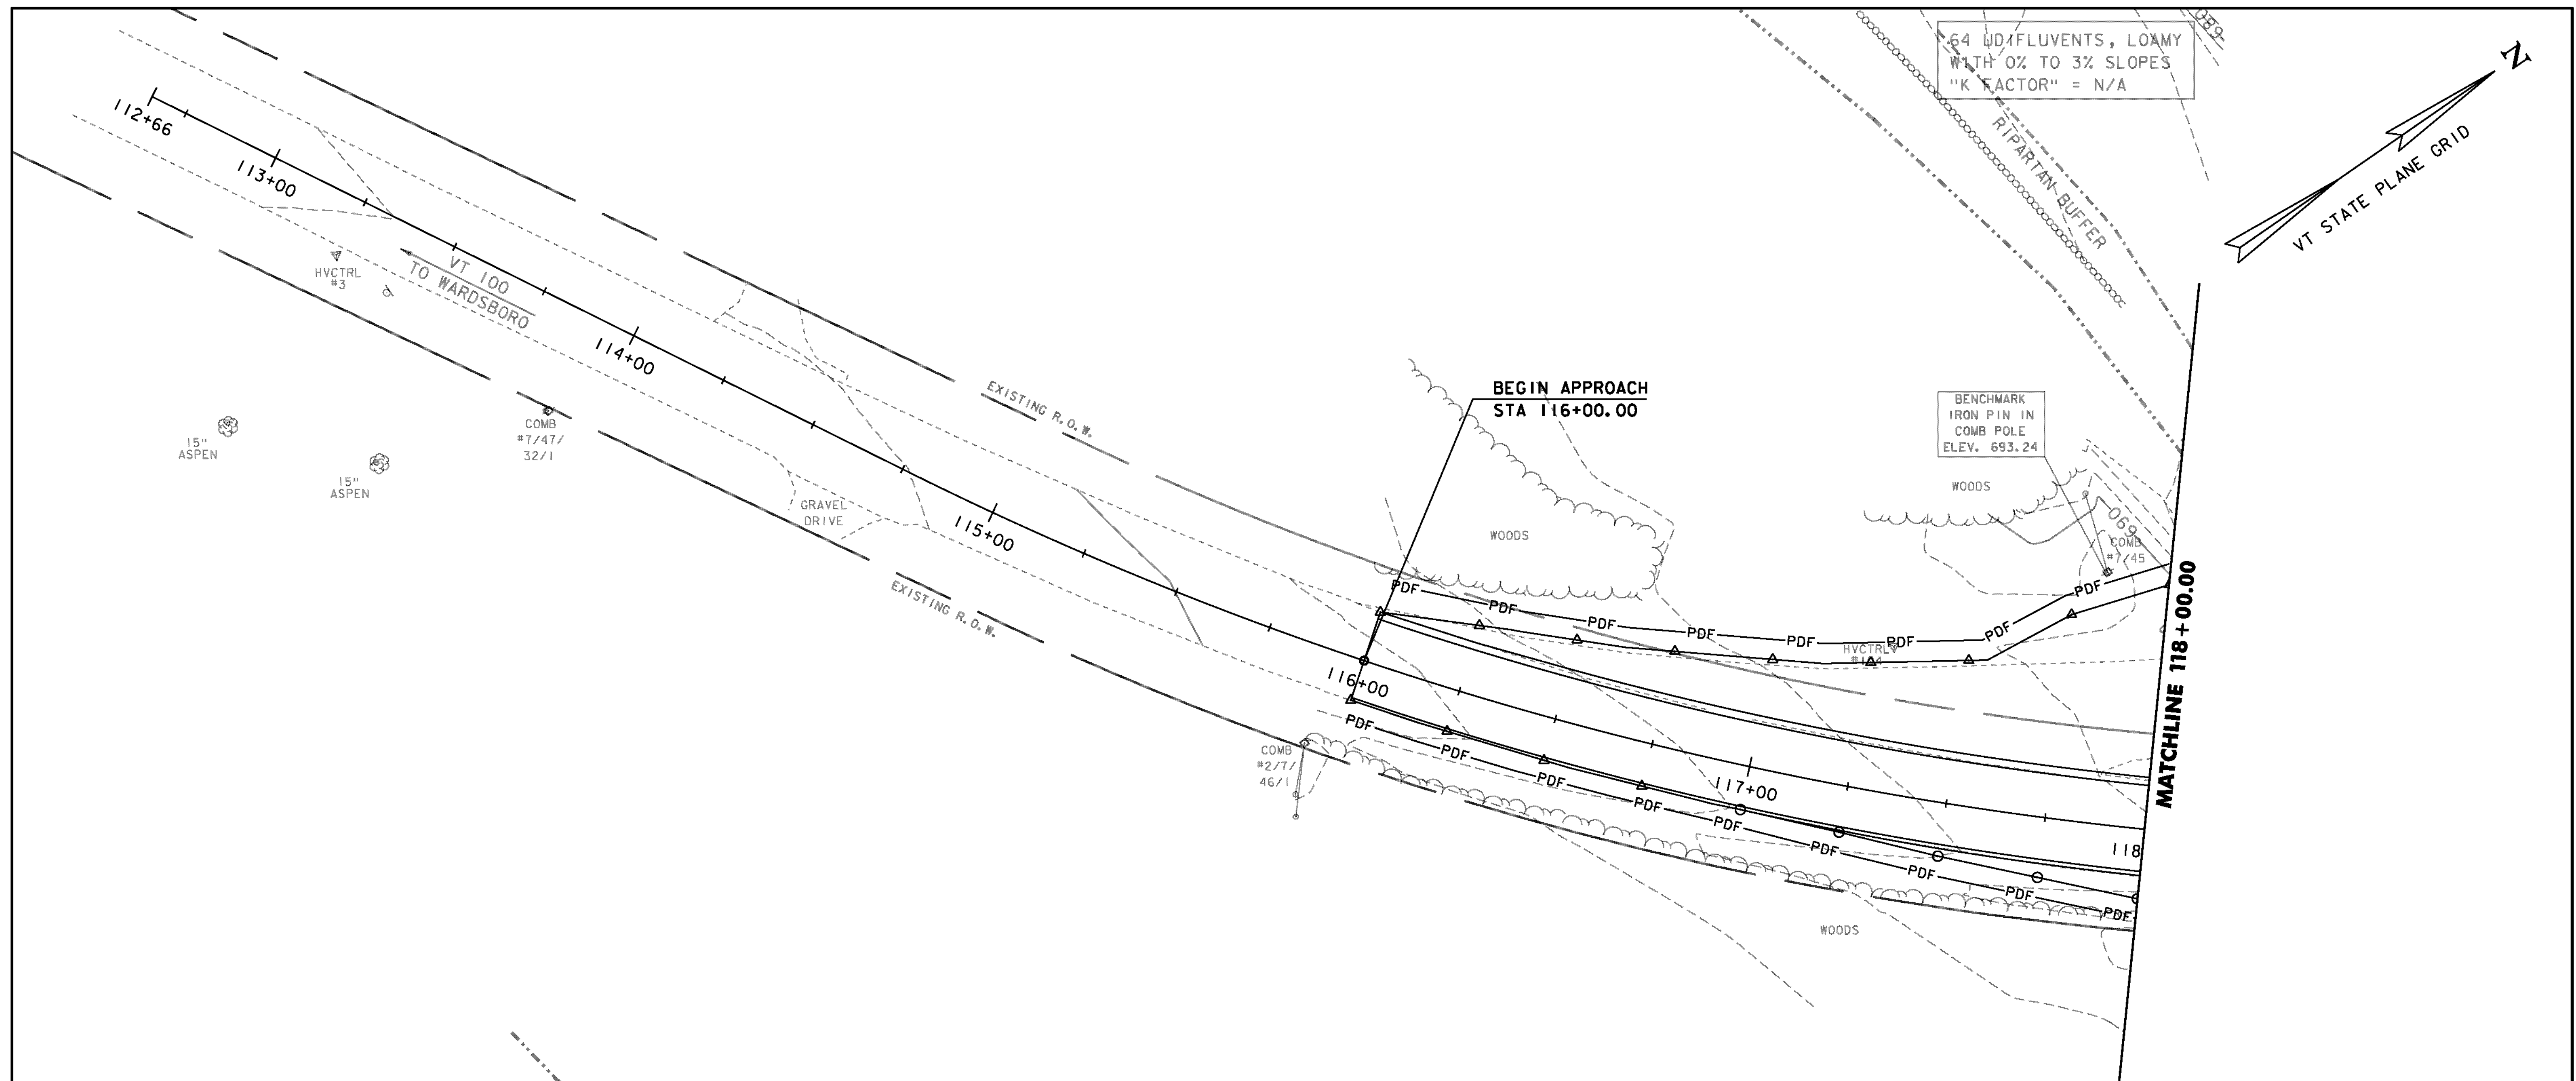
 
 
 
 


 

LEGEND

	CUT/FILL LIMITS
	PROJECT DEMARCATION FENCE
	SILT FENCE, WIRE WOVEN REINFORCED
	BARRIER FENCE
	FILTER BAG
	SURFACE ROUGHENING
	ROLLED EROSION CONTROL PRODUCT (RECP)
	STONE FILL
	STABILIZED CONSTRUCTION ENTRANCE
	TURBIDITY CURTAIN

56E MONADNOCK FINE SANDY LOAM
WITH 25% TO 50% SLOPES
"K FACTOR" = 0.28

50B COLTON LOAMY FINE SAND
WITH 2% TO 8% SLOPES
"K FACTOR" = 0.17

EPSC - CONSTRUCTION SITE PLAN SHEET 1

SCALE 1" = 20' - 0"

PROJECT NAME:	JAMAICA
PROJECT NUMBER:	ER-BRF 013-1(16)

FILE NAME: slib2i2ero.dur.dgn	PLOT DATE: 12-OCT-2012
PROJECT LEADER: K. HIGGINS	DRAWN BY: K. FRIEDLAND
DESIGNED BY: G. LAROCHE	CHECKED BY: G. LAROCHE
EPSC CONSTRUCTION SITE PLAN SHEET 1	SHEET 50 OF 85