



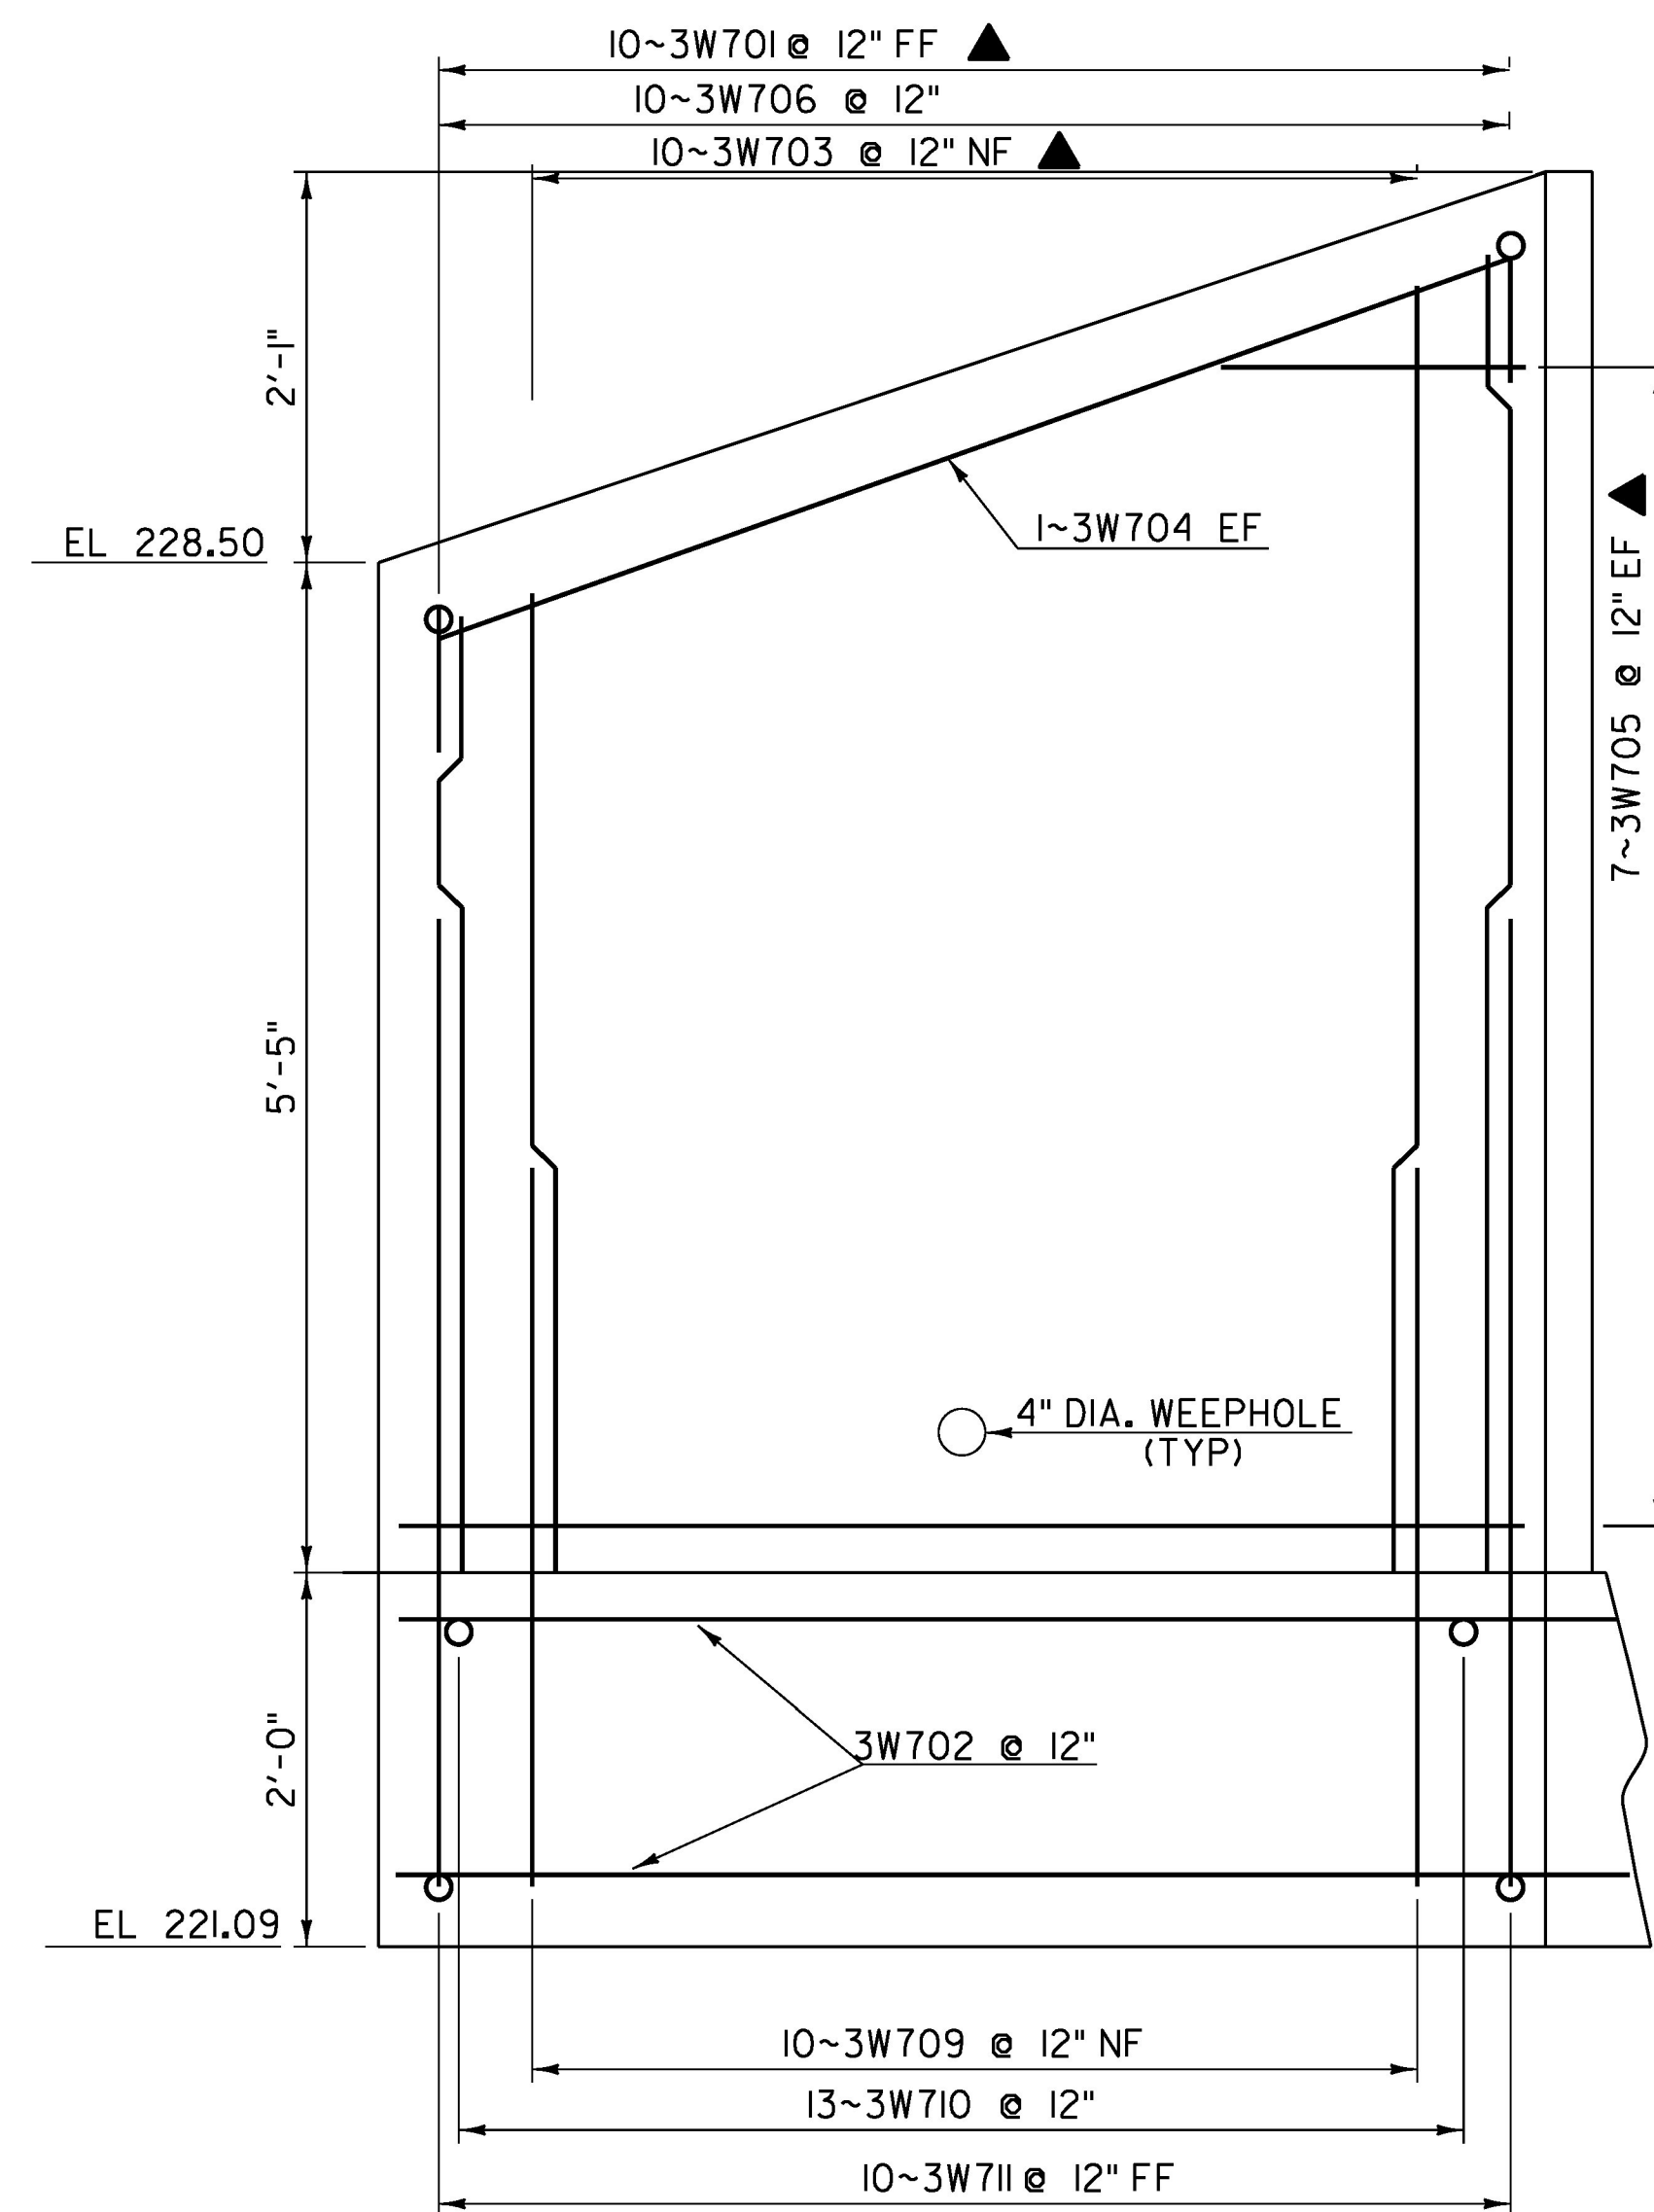


WINGWALL #3

SCALE 1" = 1'-0"  
1 9 6 3 0 1 2

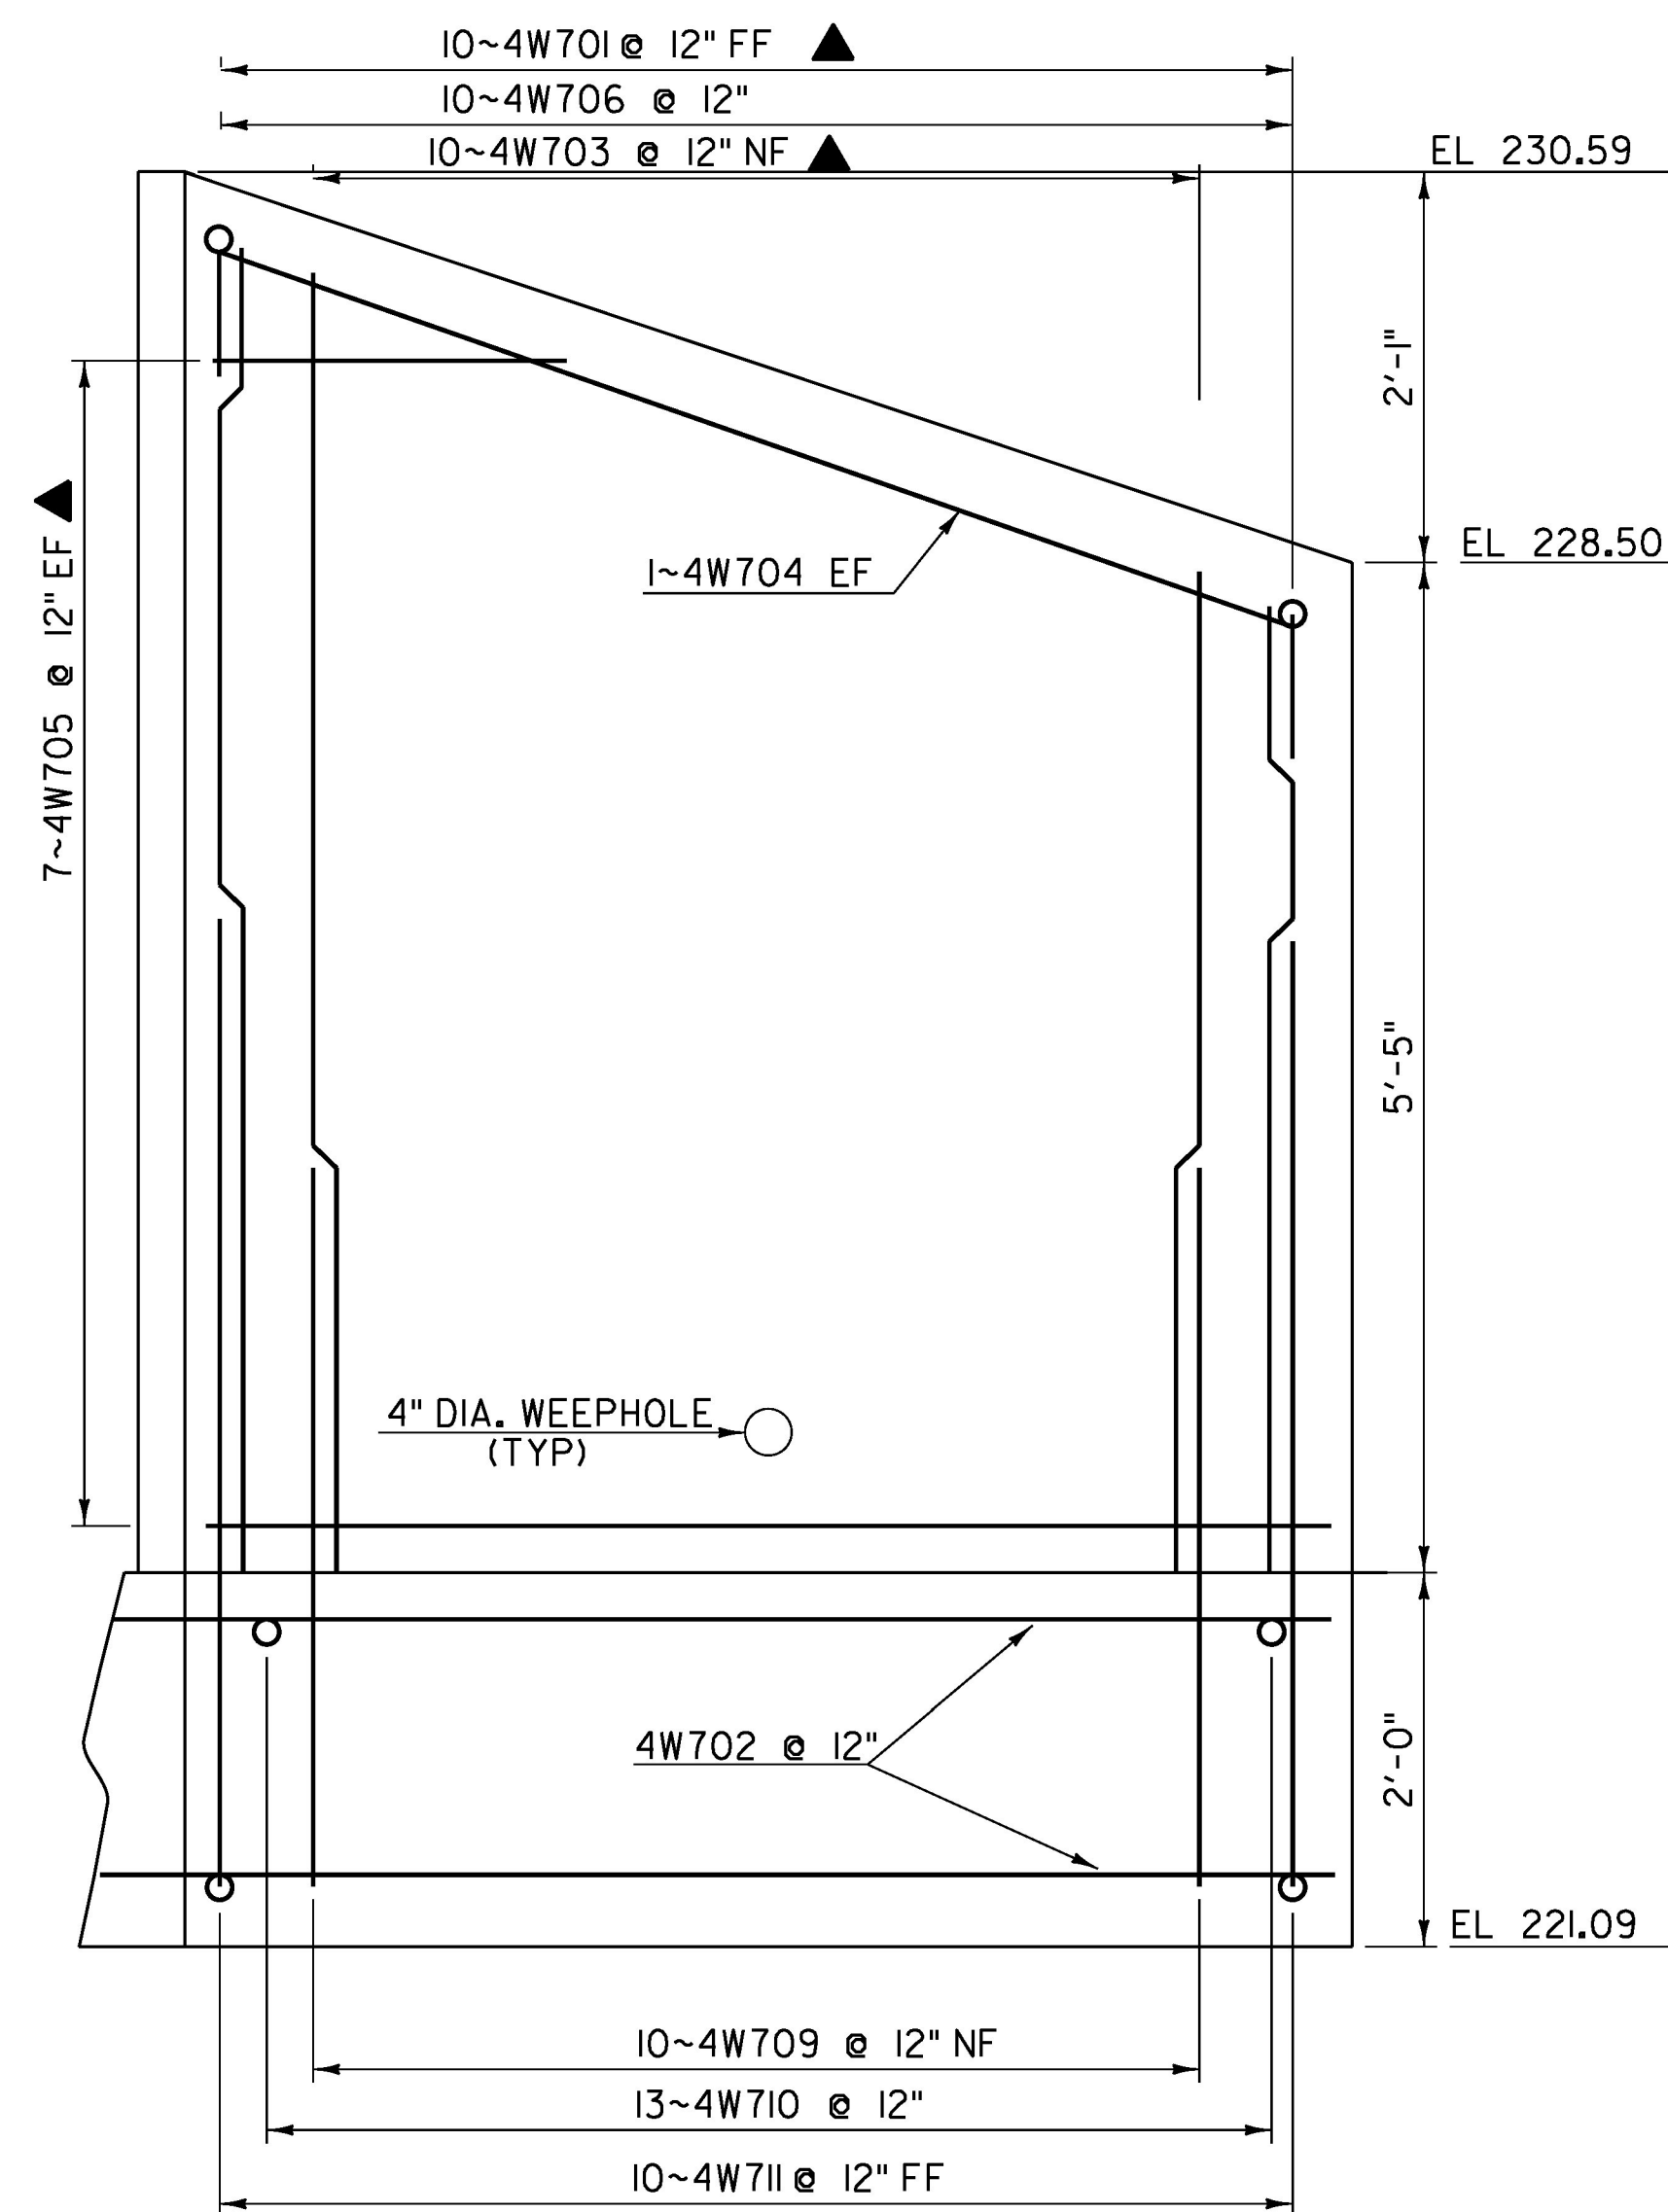

WINGWALL #4

SCALE 1" = 1'-0"  
1 9 6 3 0 1 2

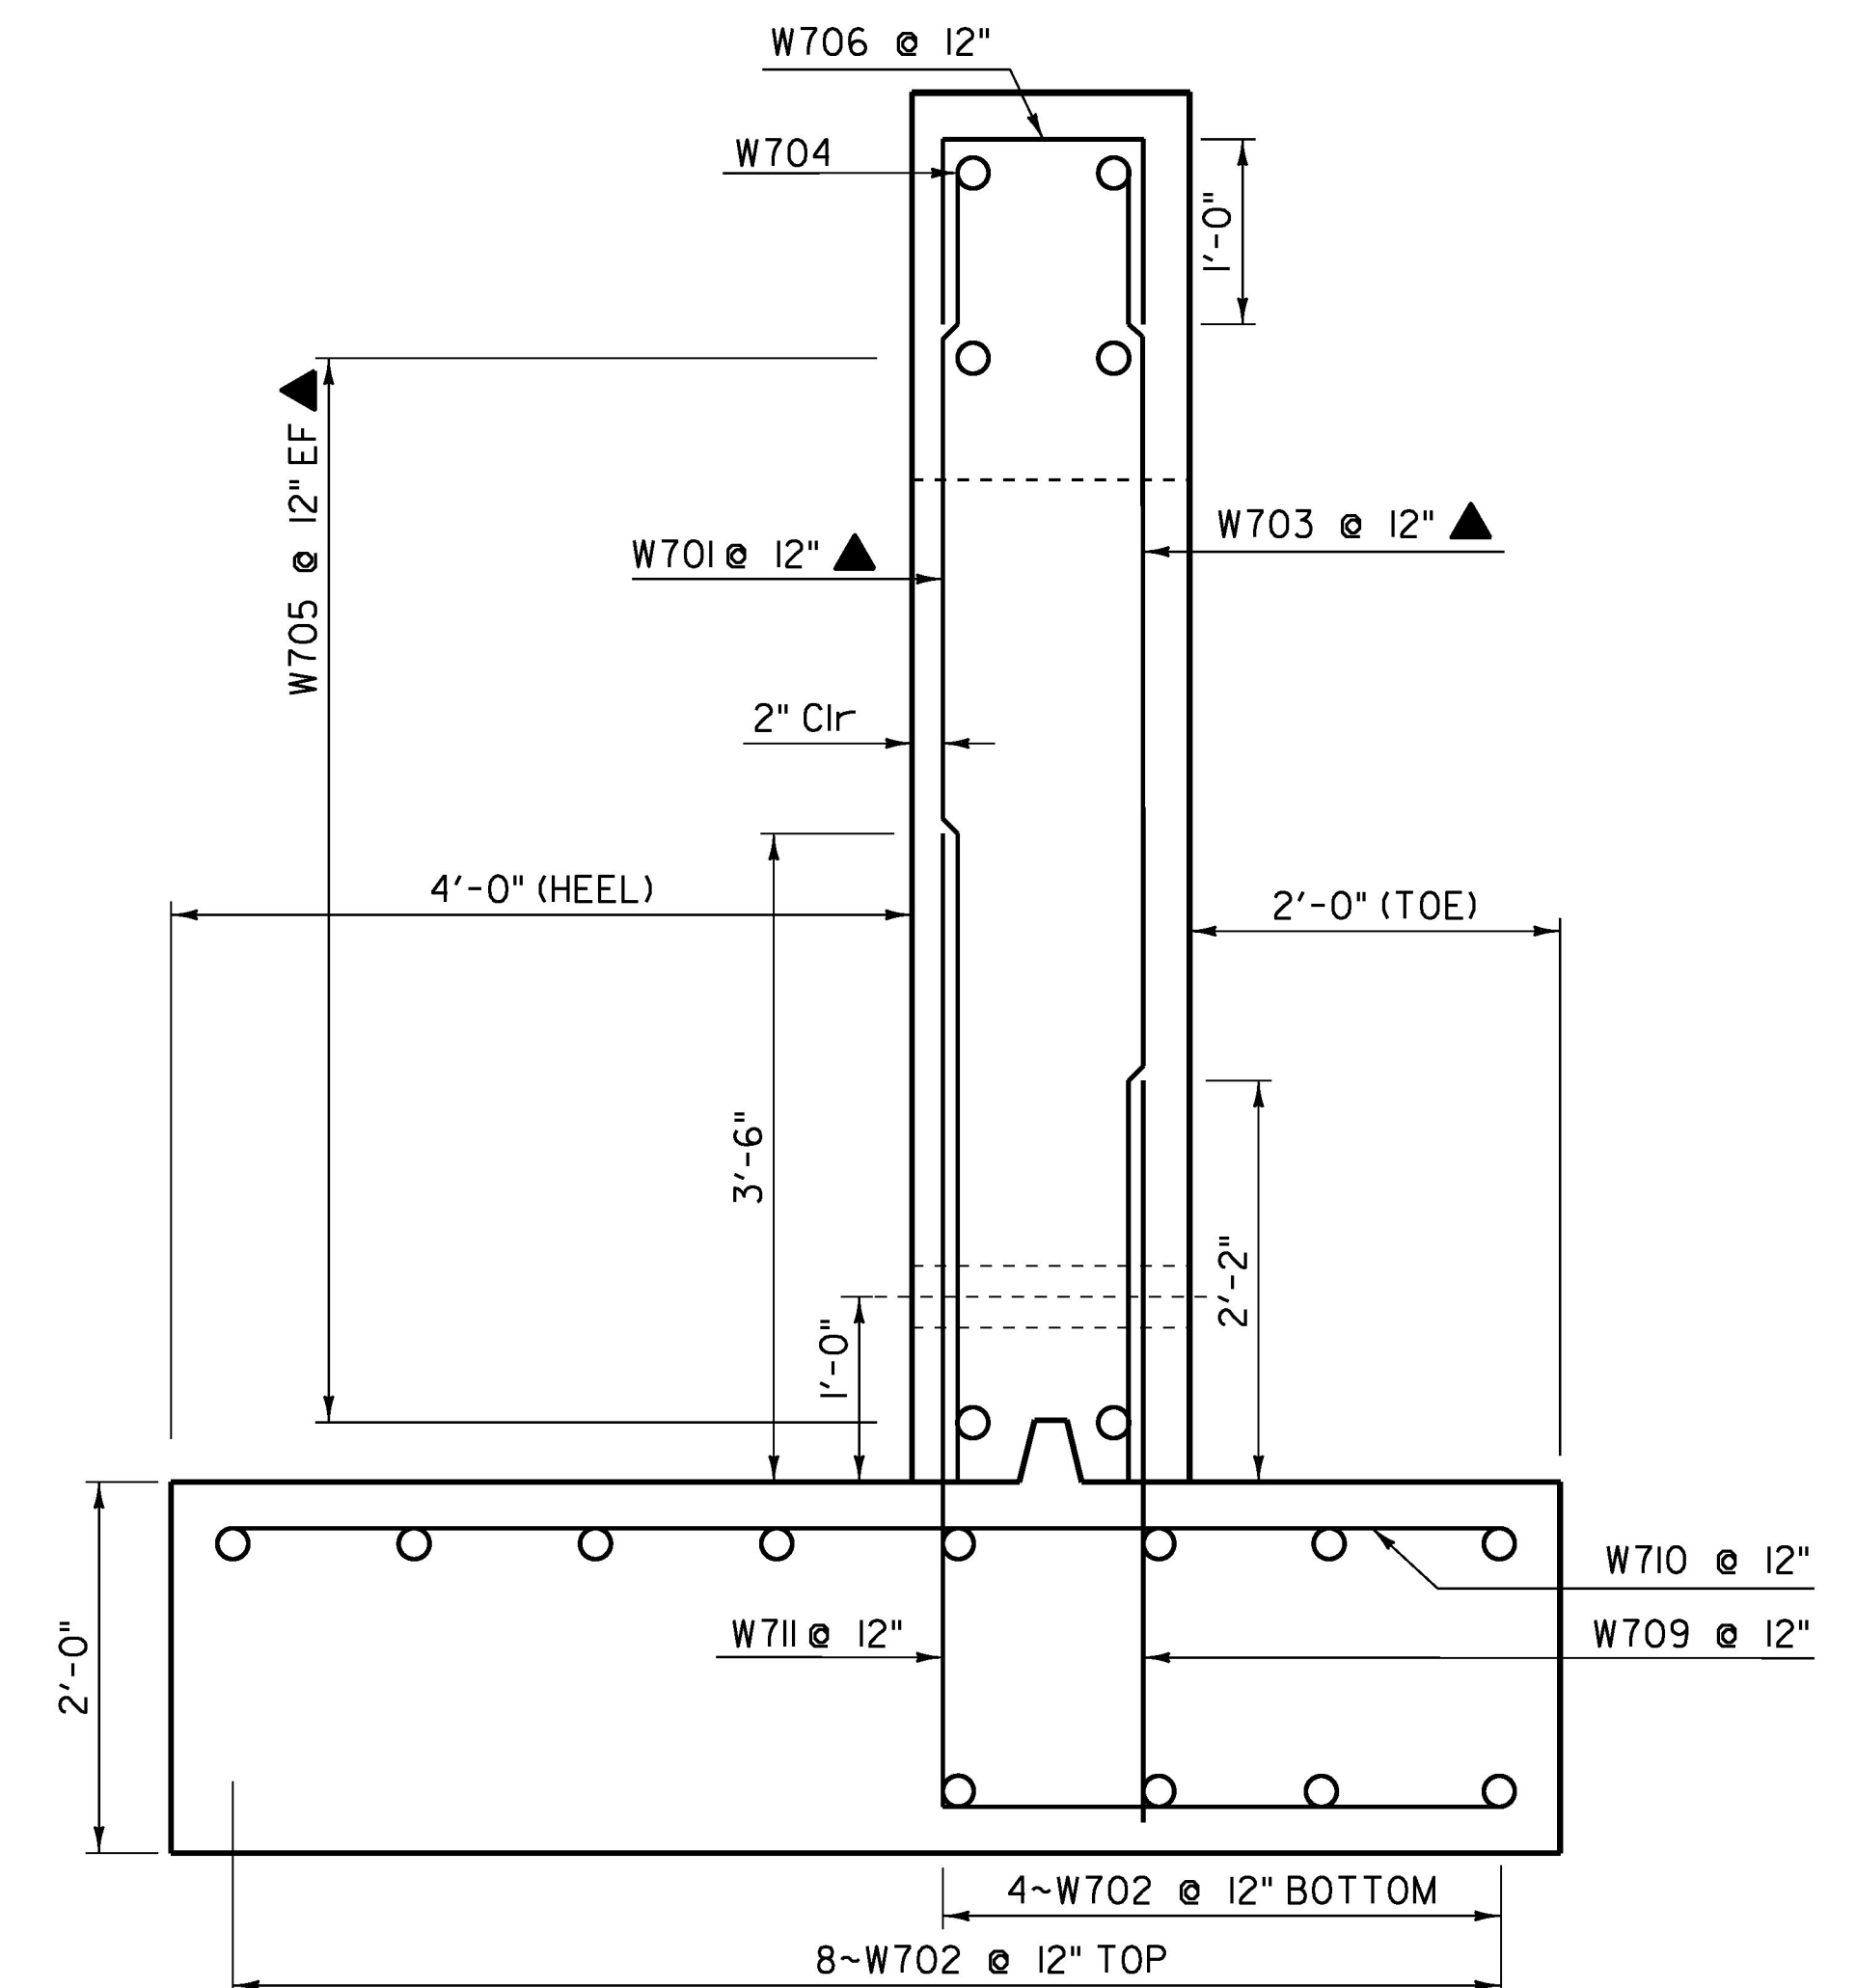

TYPICAL WINGWALL SECTION

SCALE 1" = 1'-0"  
1 9 6 3 0 1 2

**NOTE:**  
NF = NEAR FACE  
FF = FAR FACE  
EF = EACH FACE  
▲ = CUT TO FIT IN FIELD  
3" CLR. UNLESS OTHERWISE  
SPECIFIED ON THE PLANS.

PROJECT NAME: CHARLOTTE  
PROJECT NUMBER: F EGC 019-4(20)

FILE NAME: d78d062\_typ.dgn PLOT DATE: 15-MAR-2016  
PROJECT LEADER: K. UPMAL DRAWN BY: A. KEMPTON  
DESIGNED BY: A. KEMPTON CHECKED BY: C. LEACH  
STA 40+42 INLET WINGWALLS DETAILS SHEET SHEET 242 OF 499