


STATION	LOCATION	TYPE	WIDTH
19+088.2	LT	GRAV. RES	3.6
19+100.1	LT	BIT. COMM	7.2
19+130.3	LT	GRAV. COMM	9.0
19+156.2	LT	BIT. COMM	15.0
19+204.1	LT	BIT. COMM	9.1
19+226.6	LT	GRAV. RES	6.0
19+079.4	RT	BIT. COMM	7.8
19+258.7	RT	GRAV. RES	3.1

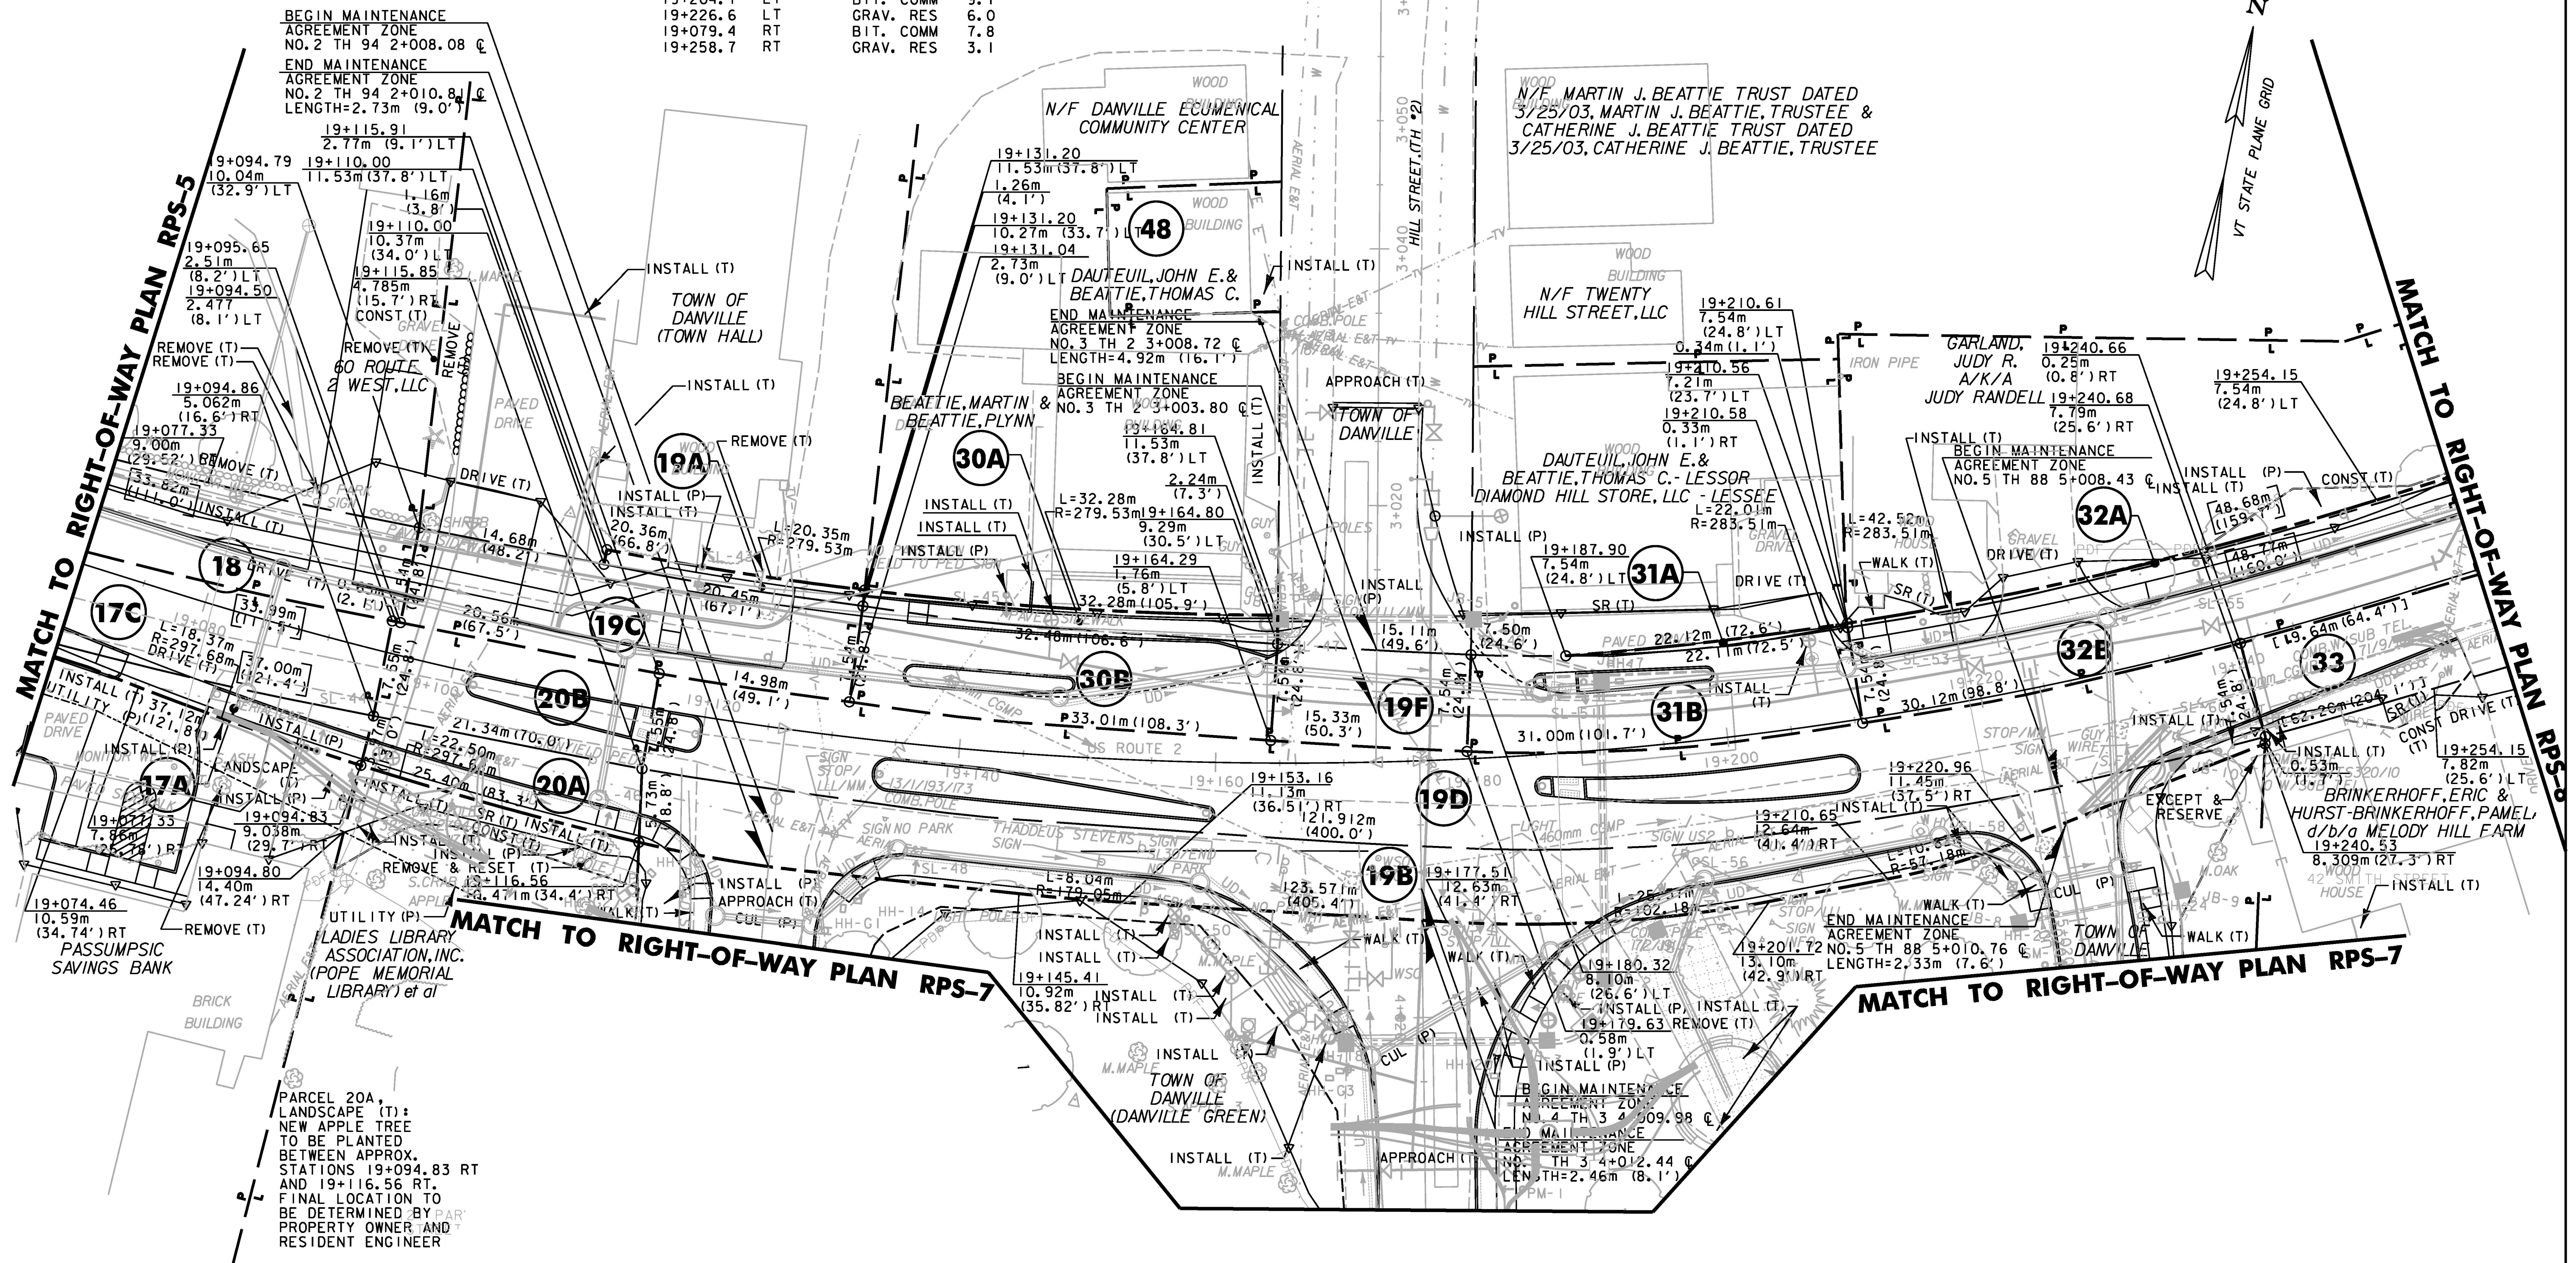

**REPLACEMENT SHEETS
ISSUED 02/24/2012**

Lines shown on this plan as existing property lines (P/L) are believed to be accurate but should not be relied upon for purposes unrelated to the state of Vermont's acquisition of land and rights for this project.


DATUM	
VERTICAL	NAVD88
HORIZONTAL	NAD83(92)

FOR EROSION CONTROL
NOTES AND DETAILS SEE
ROW SHEET 39 OF 107

FOR LANDSCAPING NOTES
AND DETAILS SEE
ROW SHEET 50 OF 107

FOR DRAINAGE NOTES
AND DETAILS SEE
ROW SHEET 27 OF 107

FOR CONSTRUCTION
NOTES AND DETAILS SEE
ROW SHEET 27 OF 107

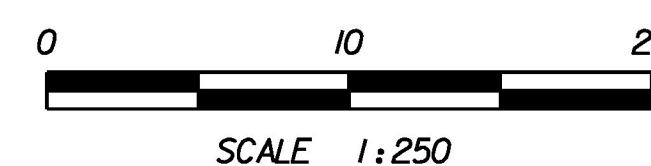

THIS SHEET FOR R.O.W. USE ONLY		STA 19+070 TO 19+260
PROJECT NAME: DANVILLE		
PROJECT NUMBER: F EGC 028-3(32)		
FILE NAME: ...ROW\row_plan_plot_sheets.ppt	PLAT DATE: 2/24/2012	
DESIGN SUPERVISOR: GARY SANTY	DRAWN BY: STANTEC	
DESIGNED BY: STANTEC	CHECKED BY: STANTEC	
RIGHT-OF-WAY PLAN RPS-6		SHEET 38 OF 306