

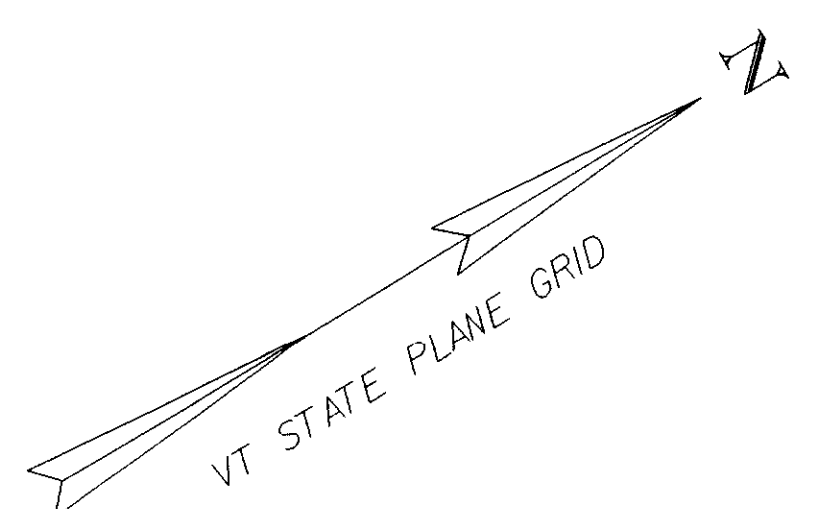


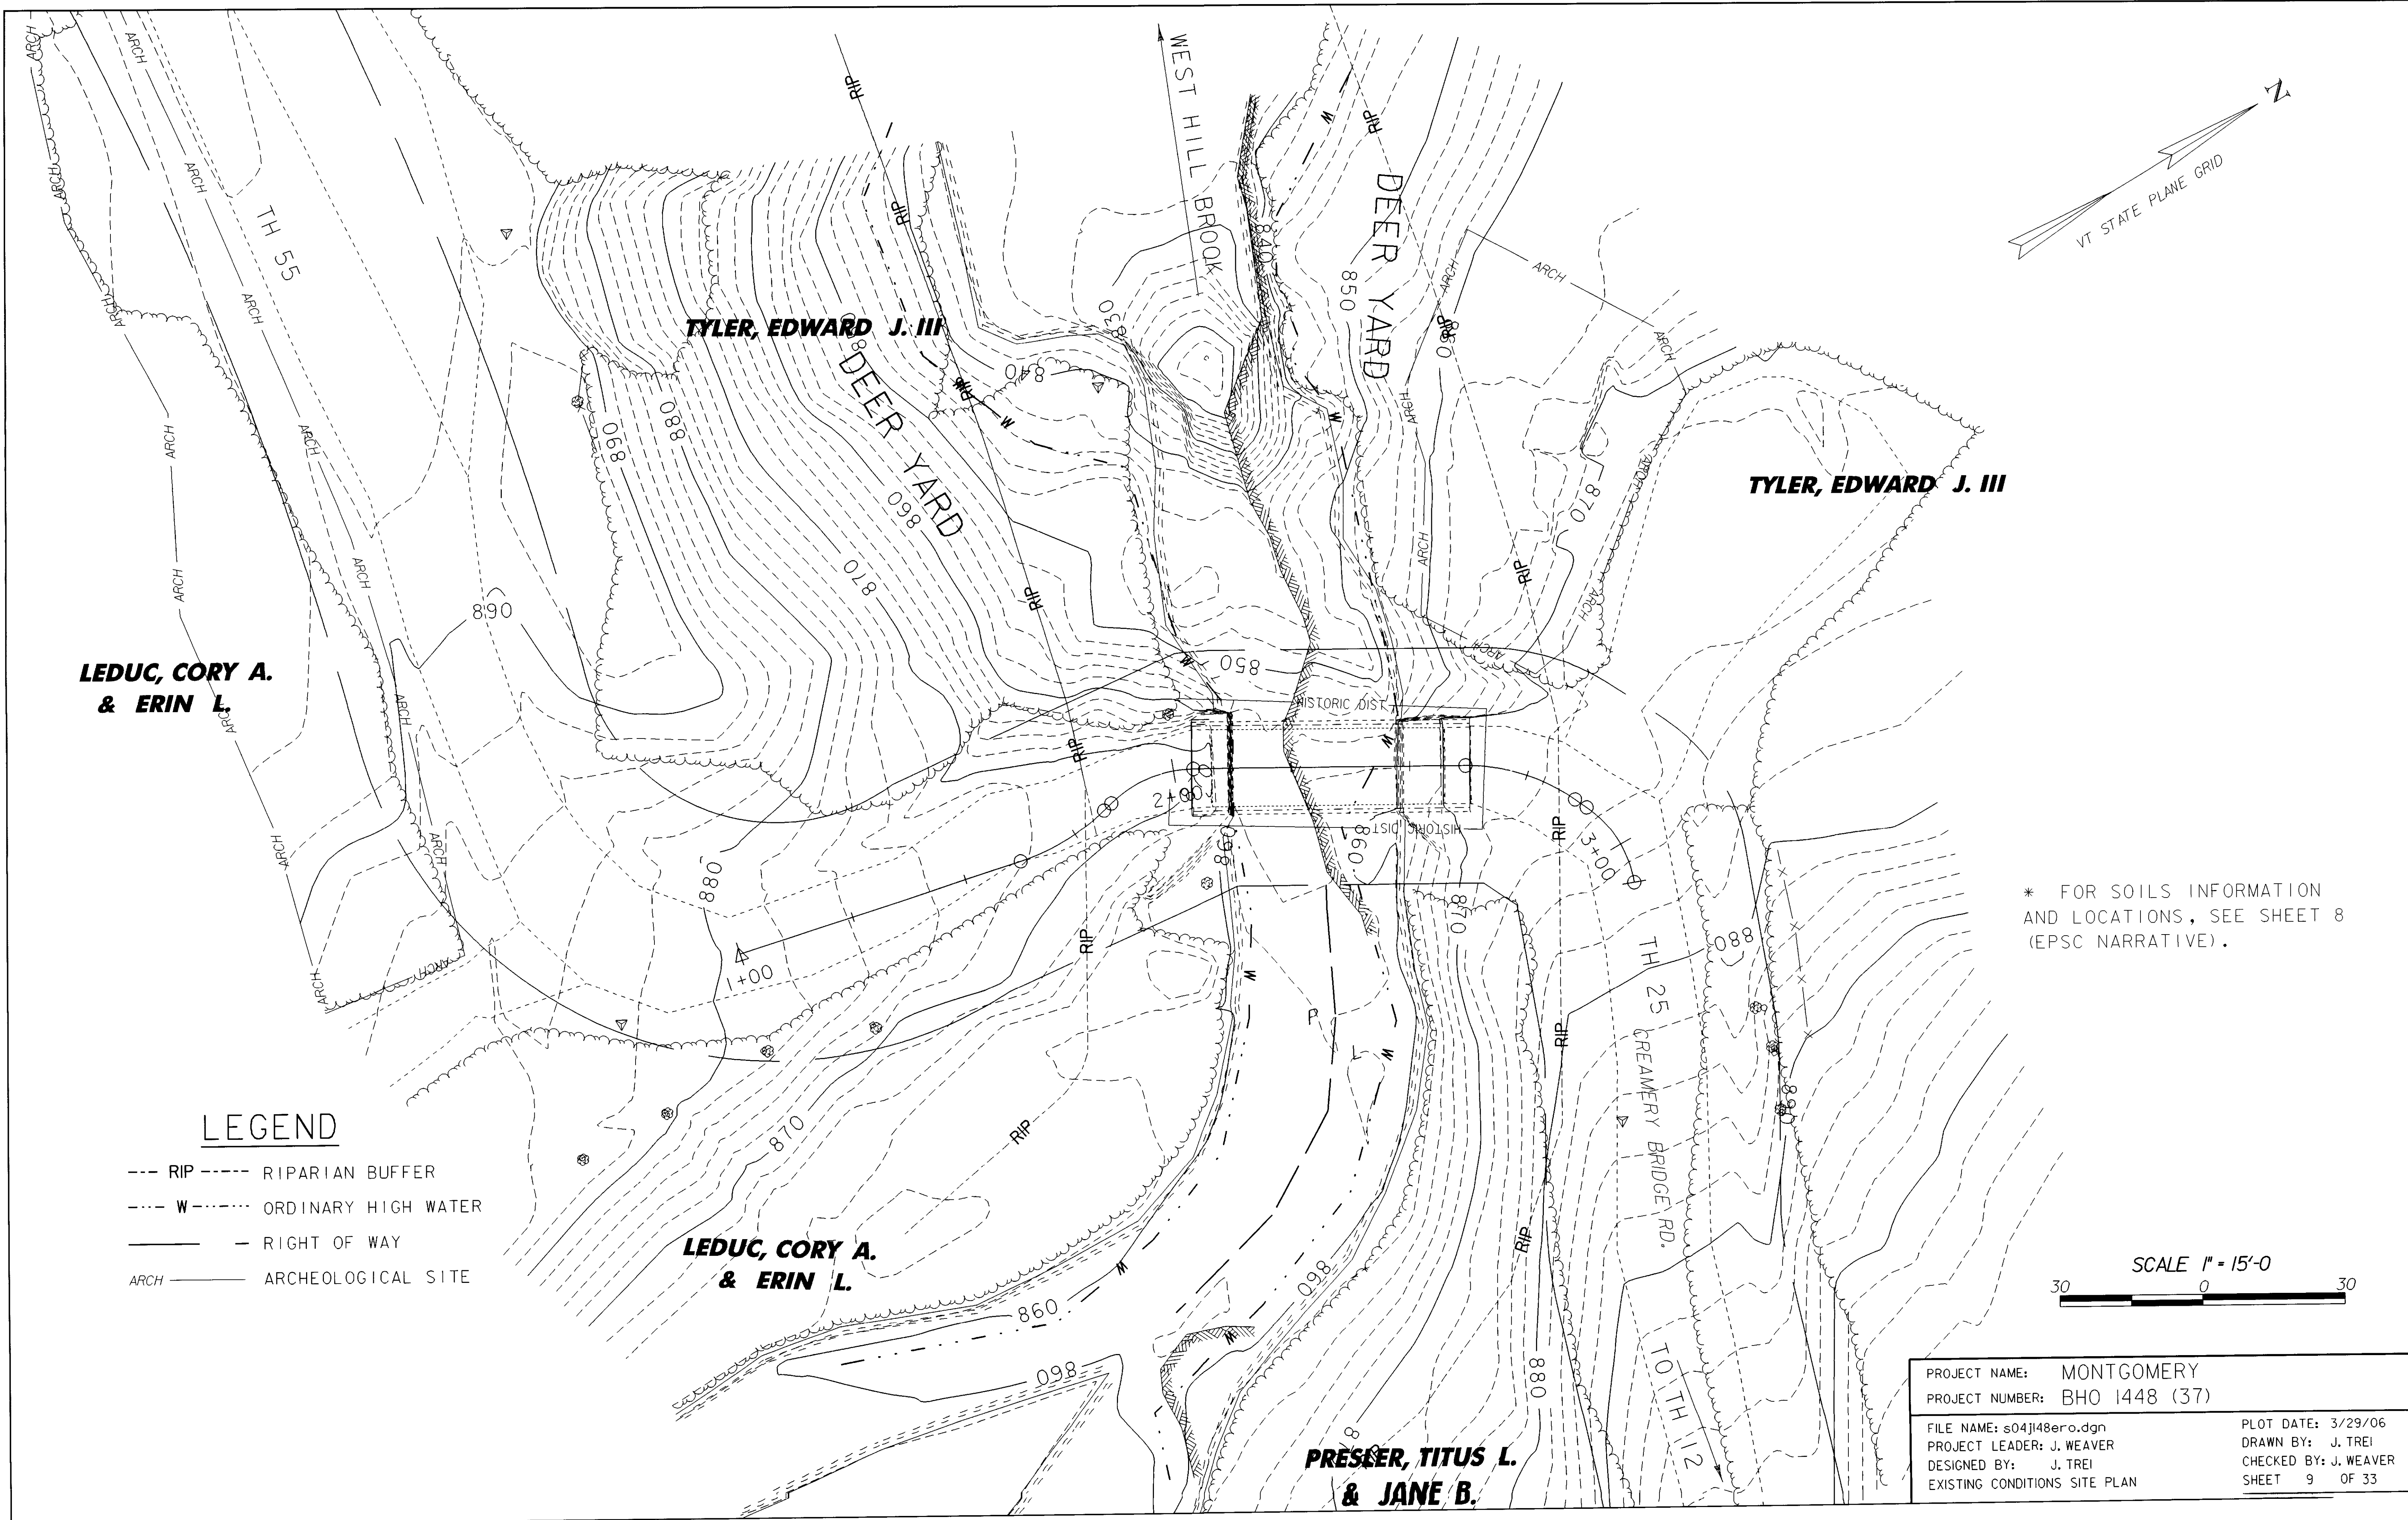

* FOR SOILS INFORMATION
AND LOCATIONS, SEE SHEET 8
(EPSC NARRATIVE).

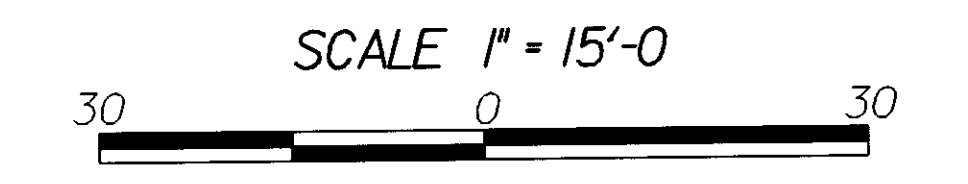

PROJECT NAME: MONTGOMERY	
PROJECT NUMBER: BHO 1448 (37)	
FILE NAME: s04j148ero.dgn	PLOT DATE: 3/29/06
PROJECT LEADER: J. WEAVER	DRAWN BY: J. TREI
DESIGNED BY: J. TREI	CHECKED BY: J. WEAVER
EXISTING CONDITIONS SITE PLAN	SHEET 9 OF 33