






VICINITY MAP
1" = 1 MILE

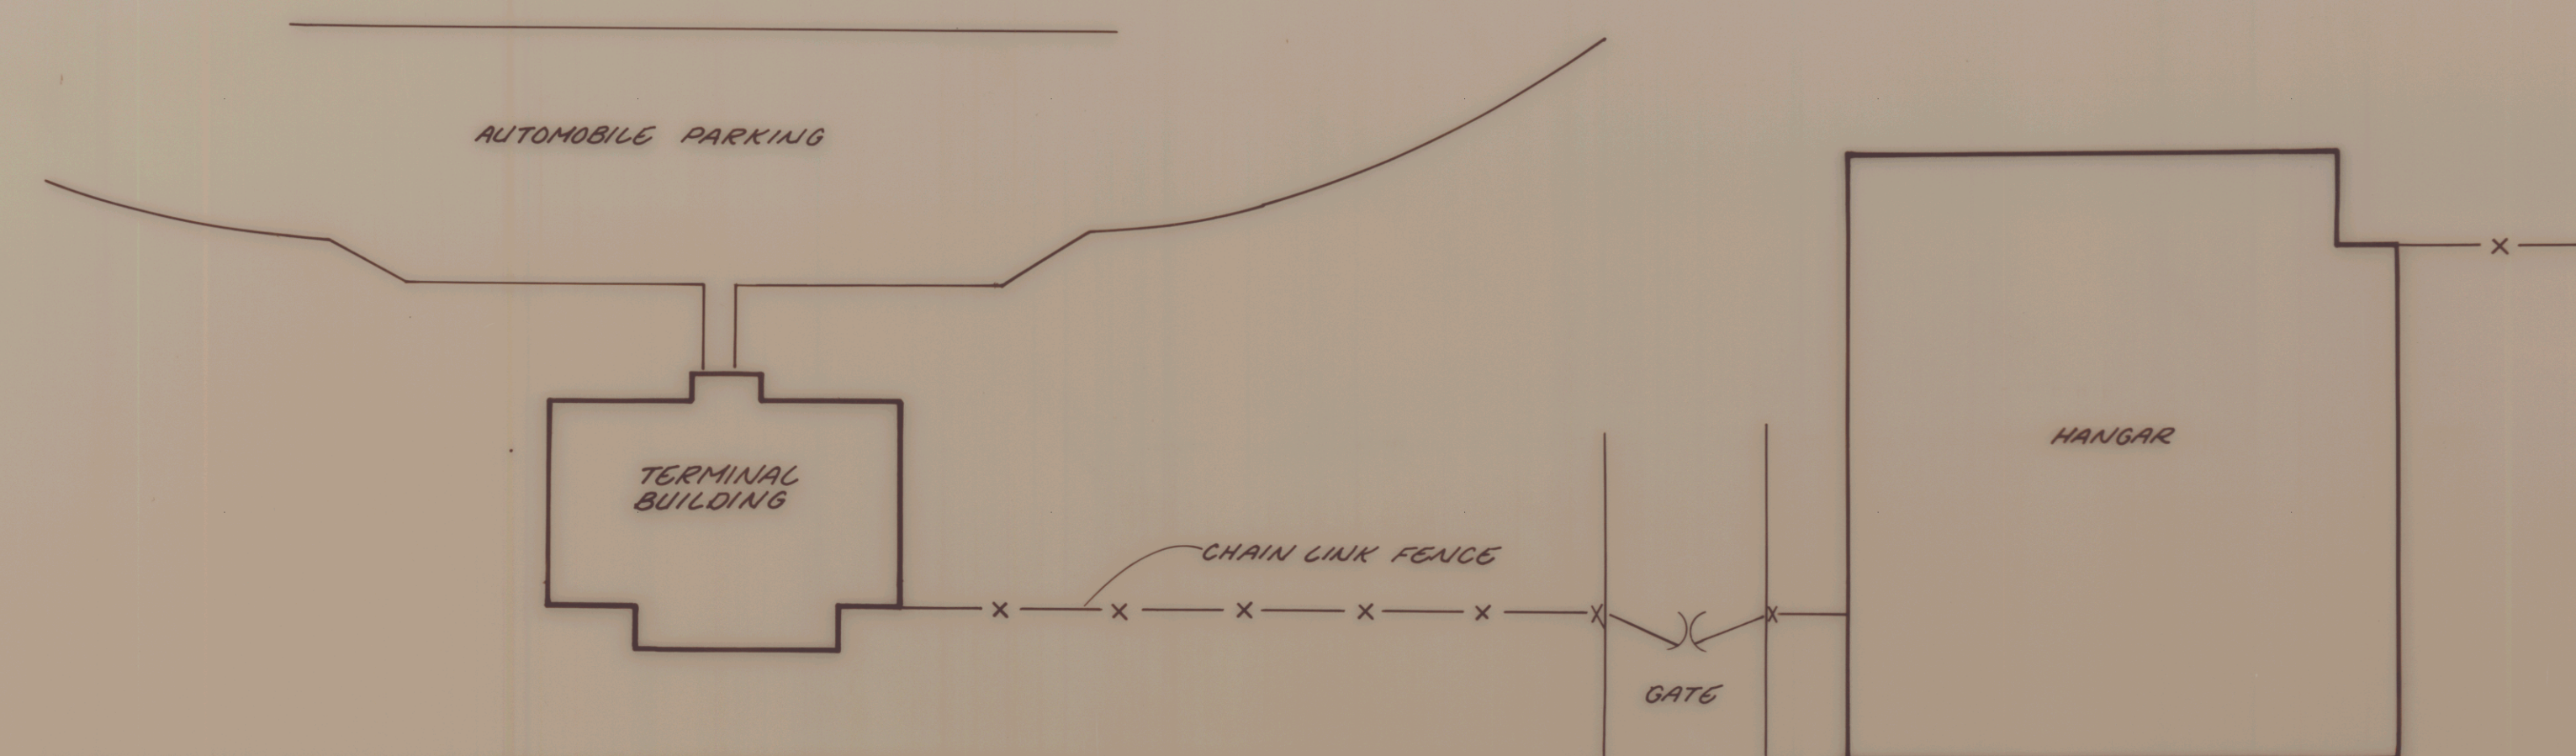

LOCATION MAP
NOT TO SCALE

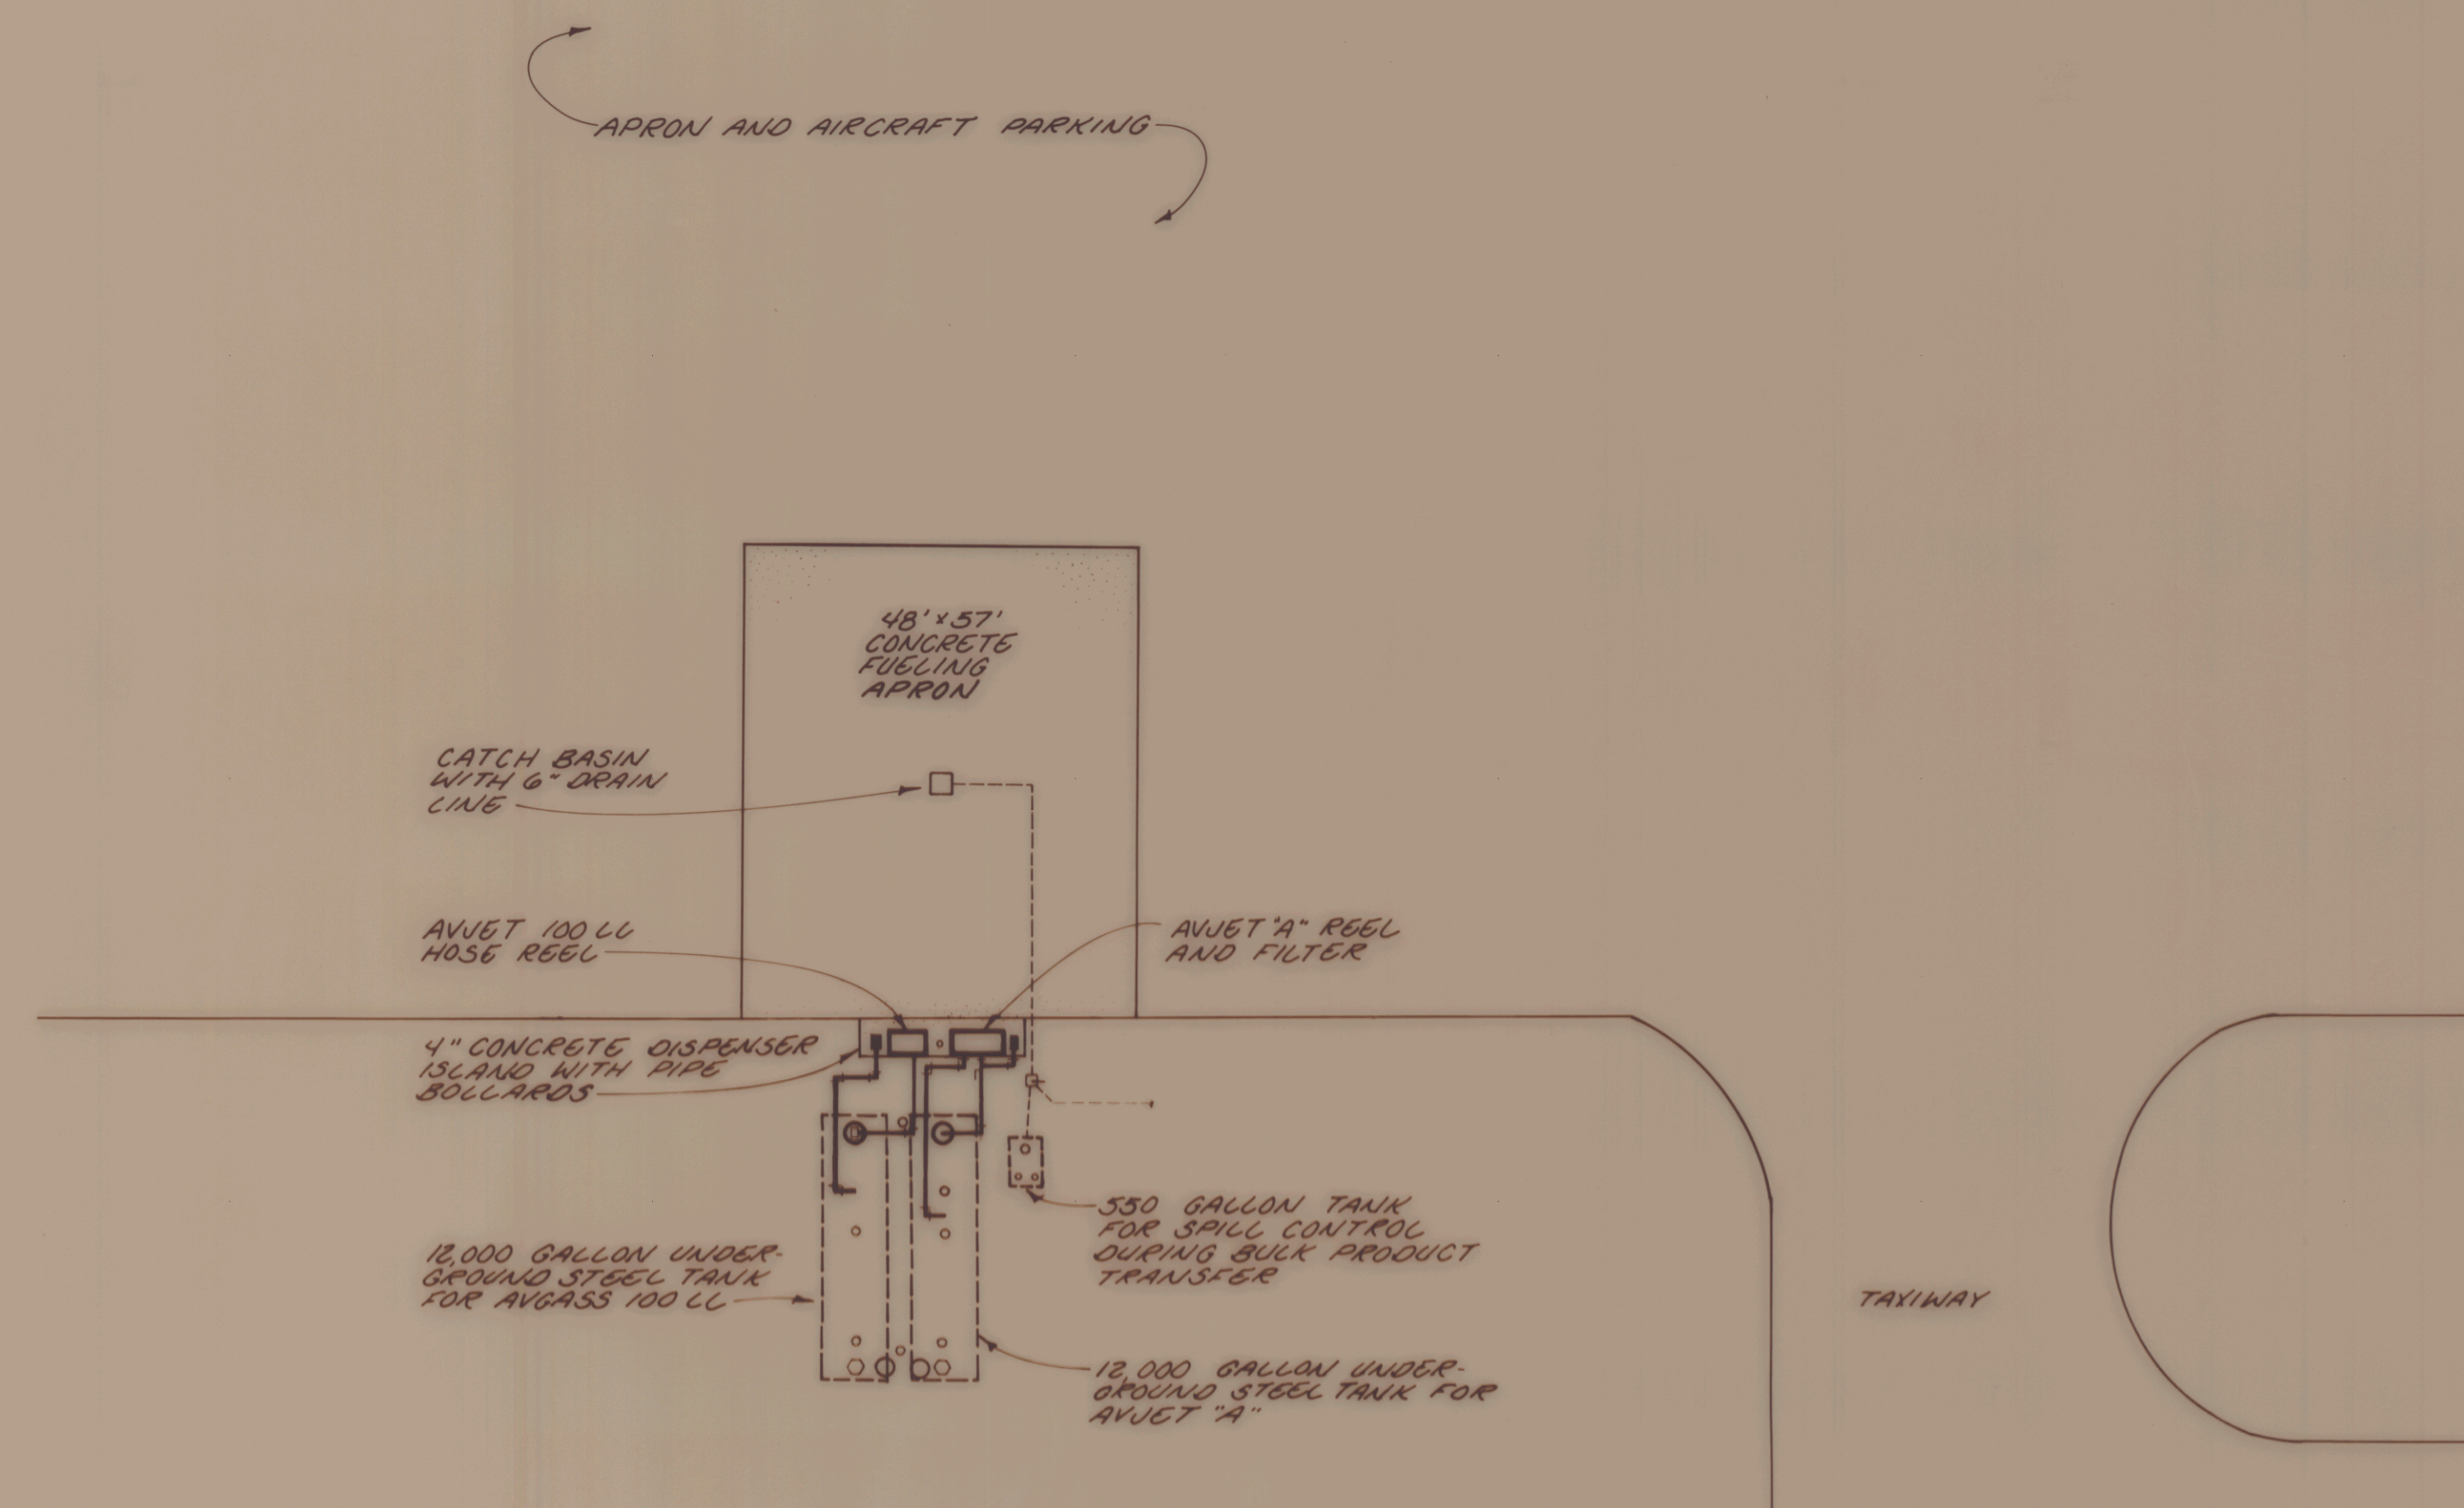

SITE PLAN
1" = 20'

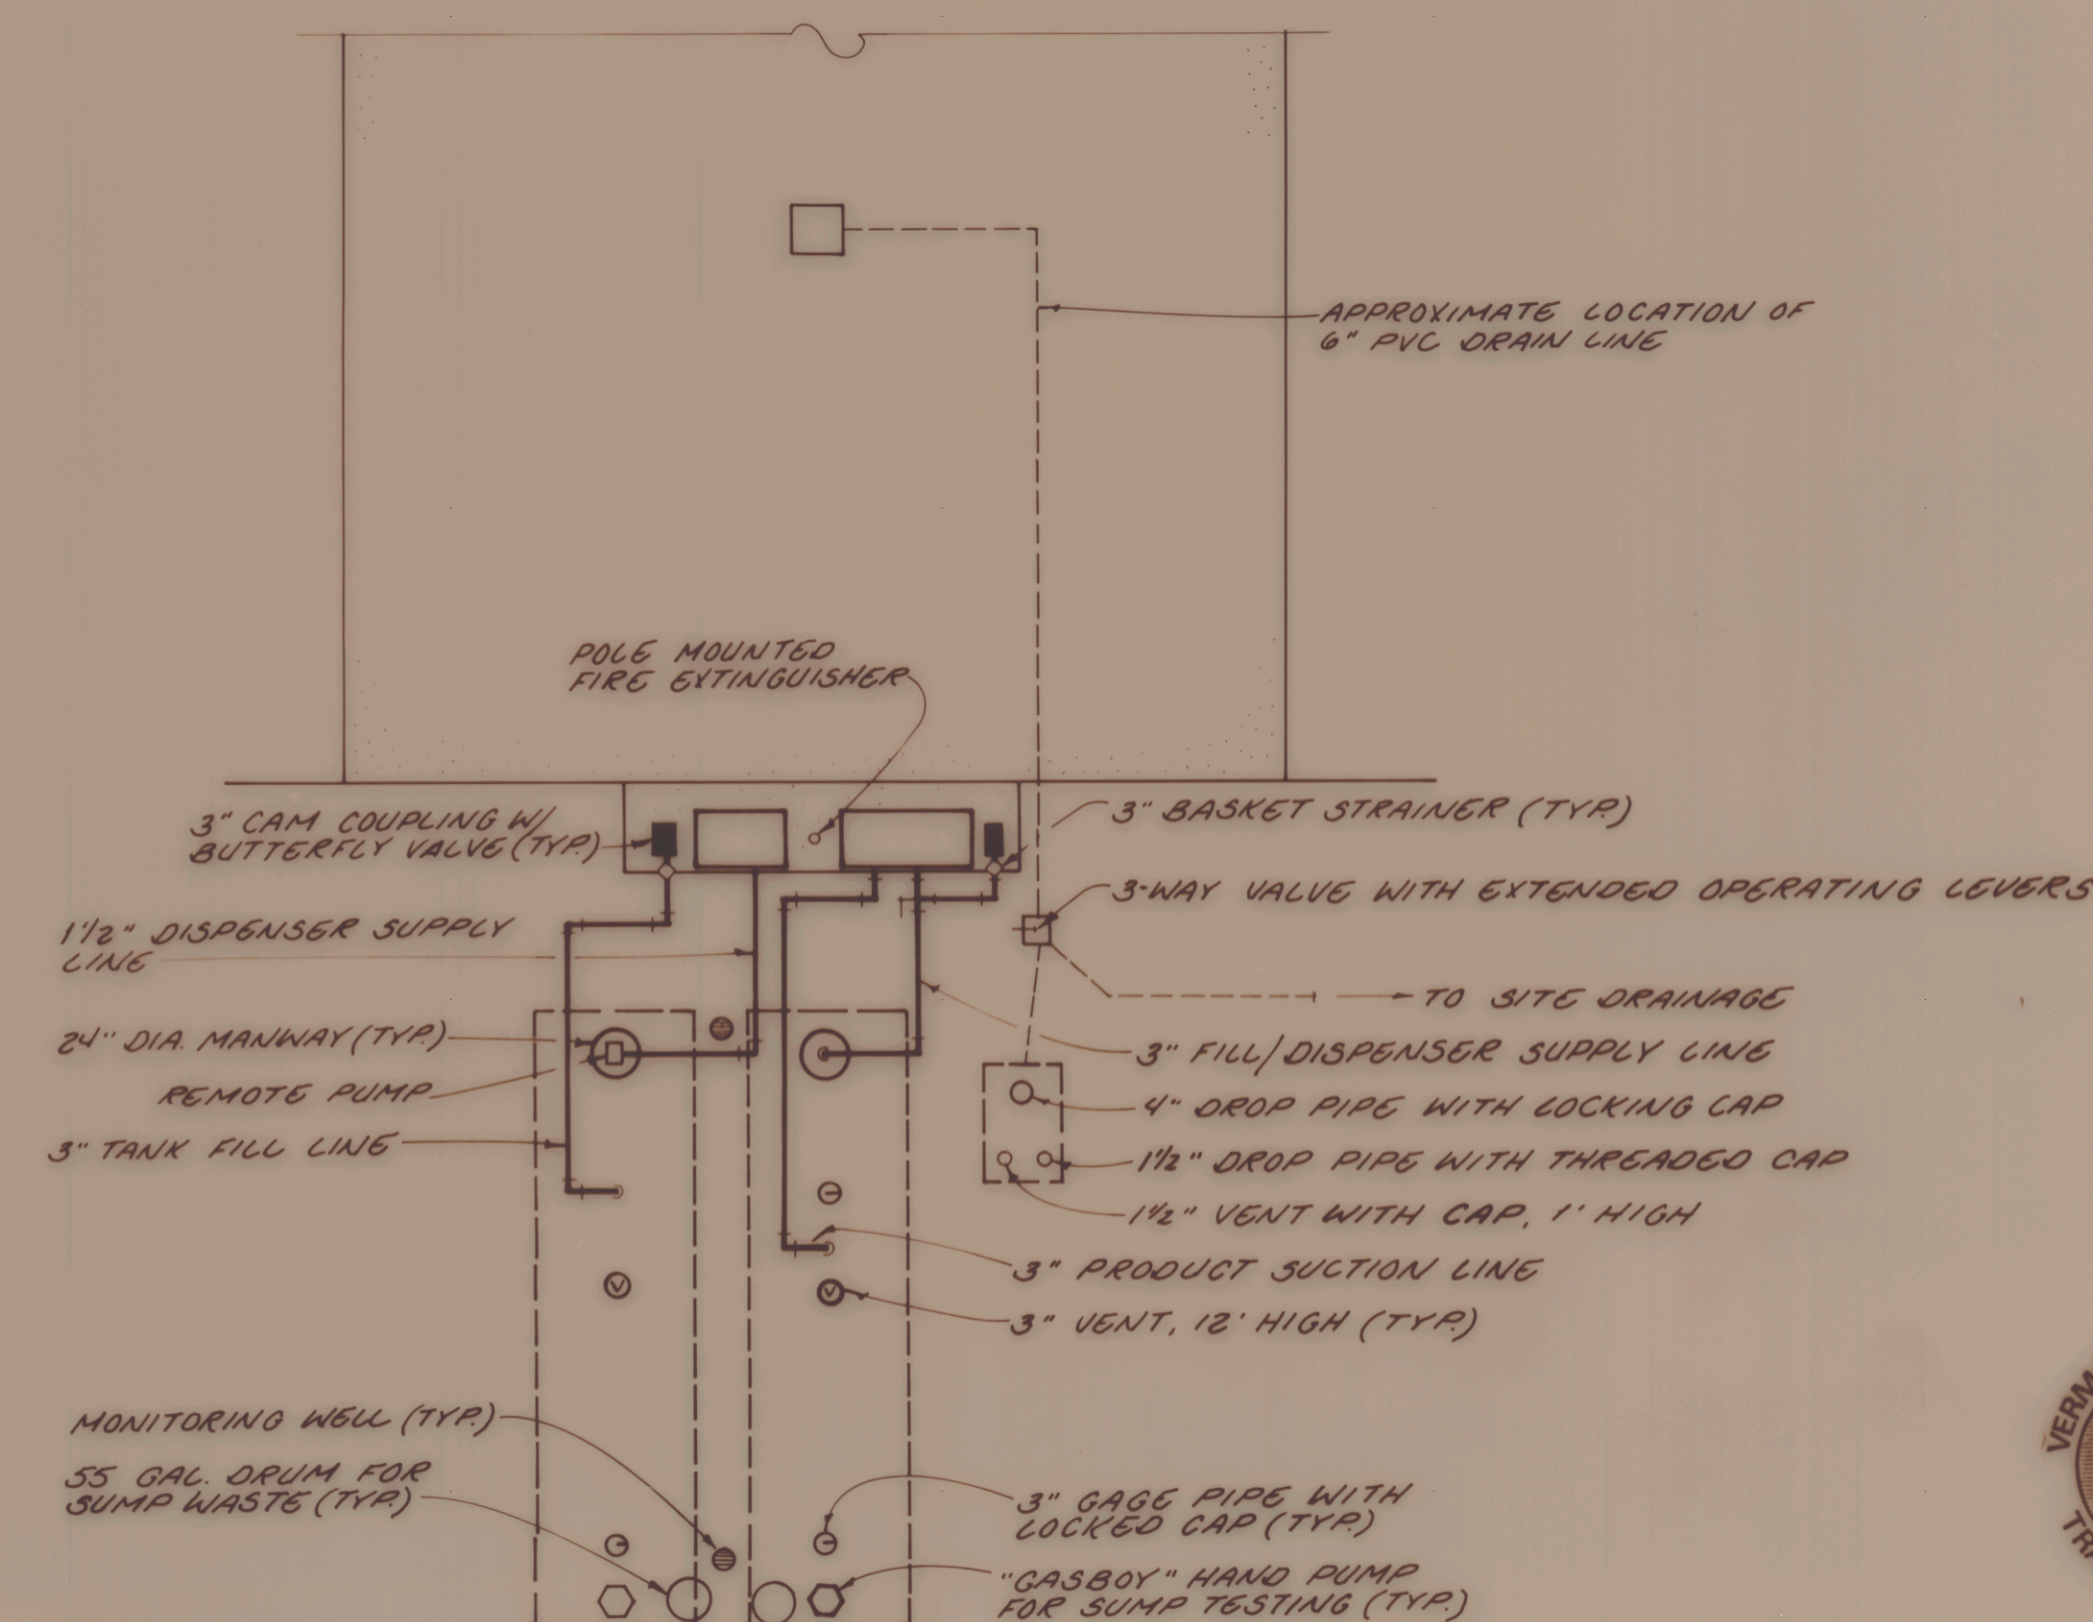

DETAIL ~ FUEL SYSTEM
1" = 10'

NOTE: THIS DRAWING REPRESENTS EXISTING FEATURES ON THE DATE OF THE SITE INSPECTION BY DUFRESNE-HENRY. IT IS A COMPILATION DRAWING BASED ON INFORMATION PROVIDED BY THE VERMONT AGENCY OF TRANSPORTATION, THE SYSTEM OPERATOR, AND VERIFIED BY FIELD INSPECTION.

Rev.	Description	By	Date

VERMONT AGENCY OF TRANSPORTATION	
FUEL SYSTEM	
MORRISVILLE-STOWE	
MORRISVILLE, VT	
	Client No.
	Proj. Manager
	Proj. Designer
	Drawn By
	Checked By
	Scale
Dufresne-Henry Inc.	
Precision Part No. Springfield, Vermont 05150	
Date	