
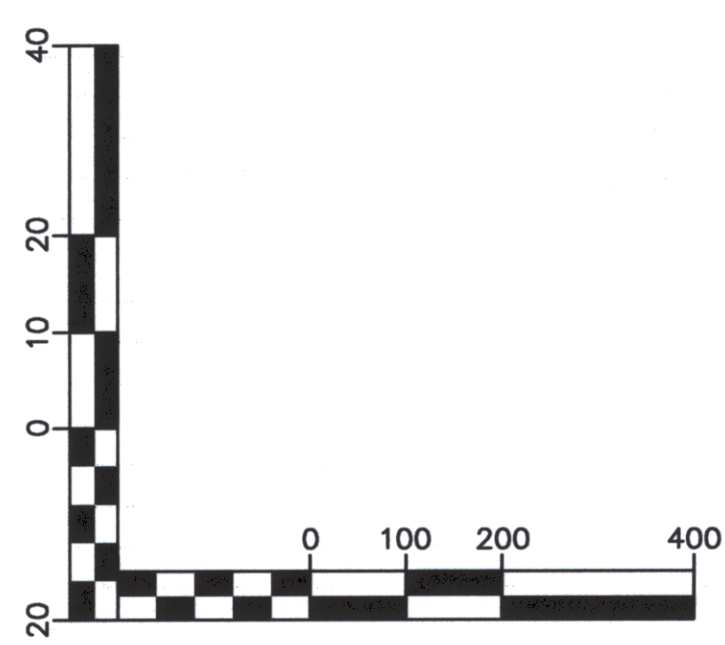
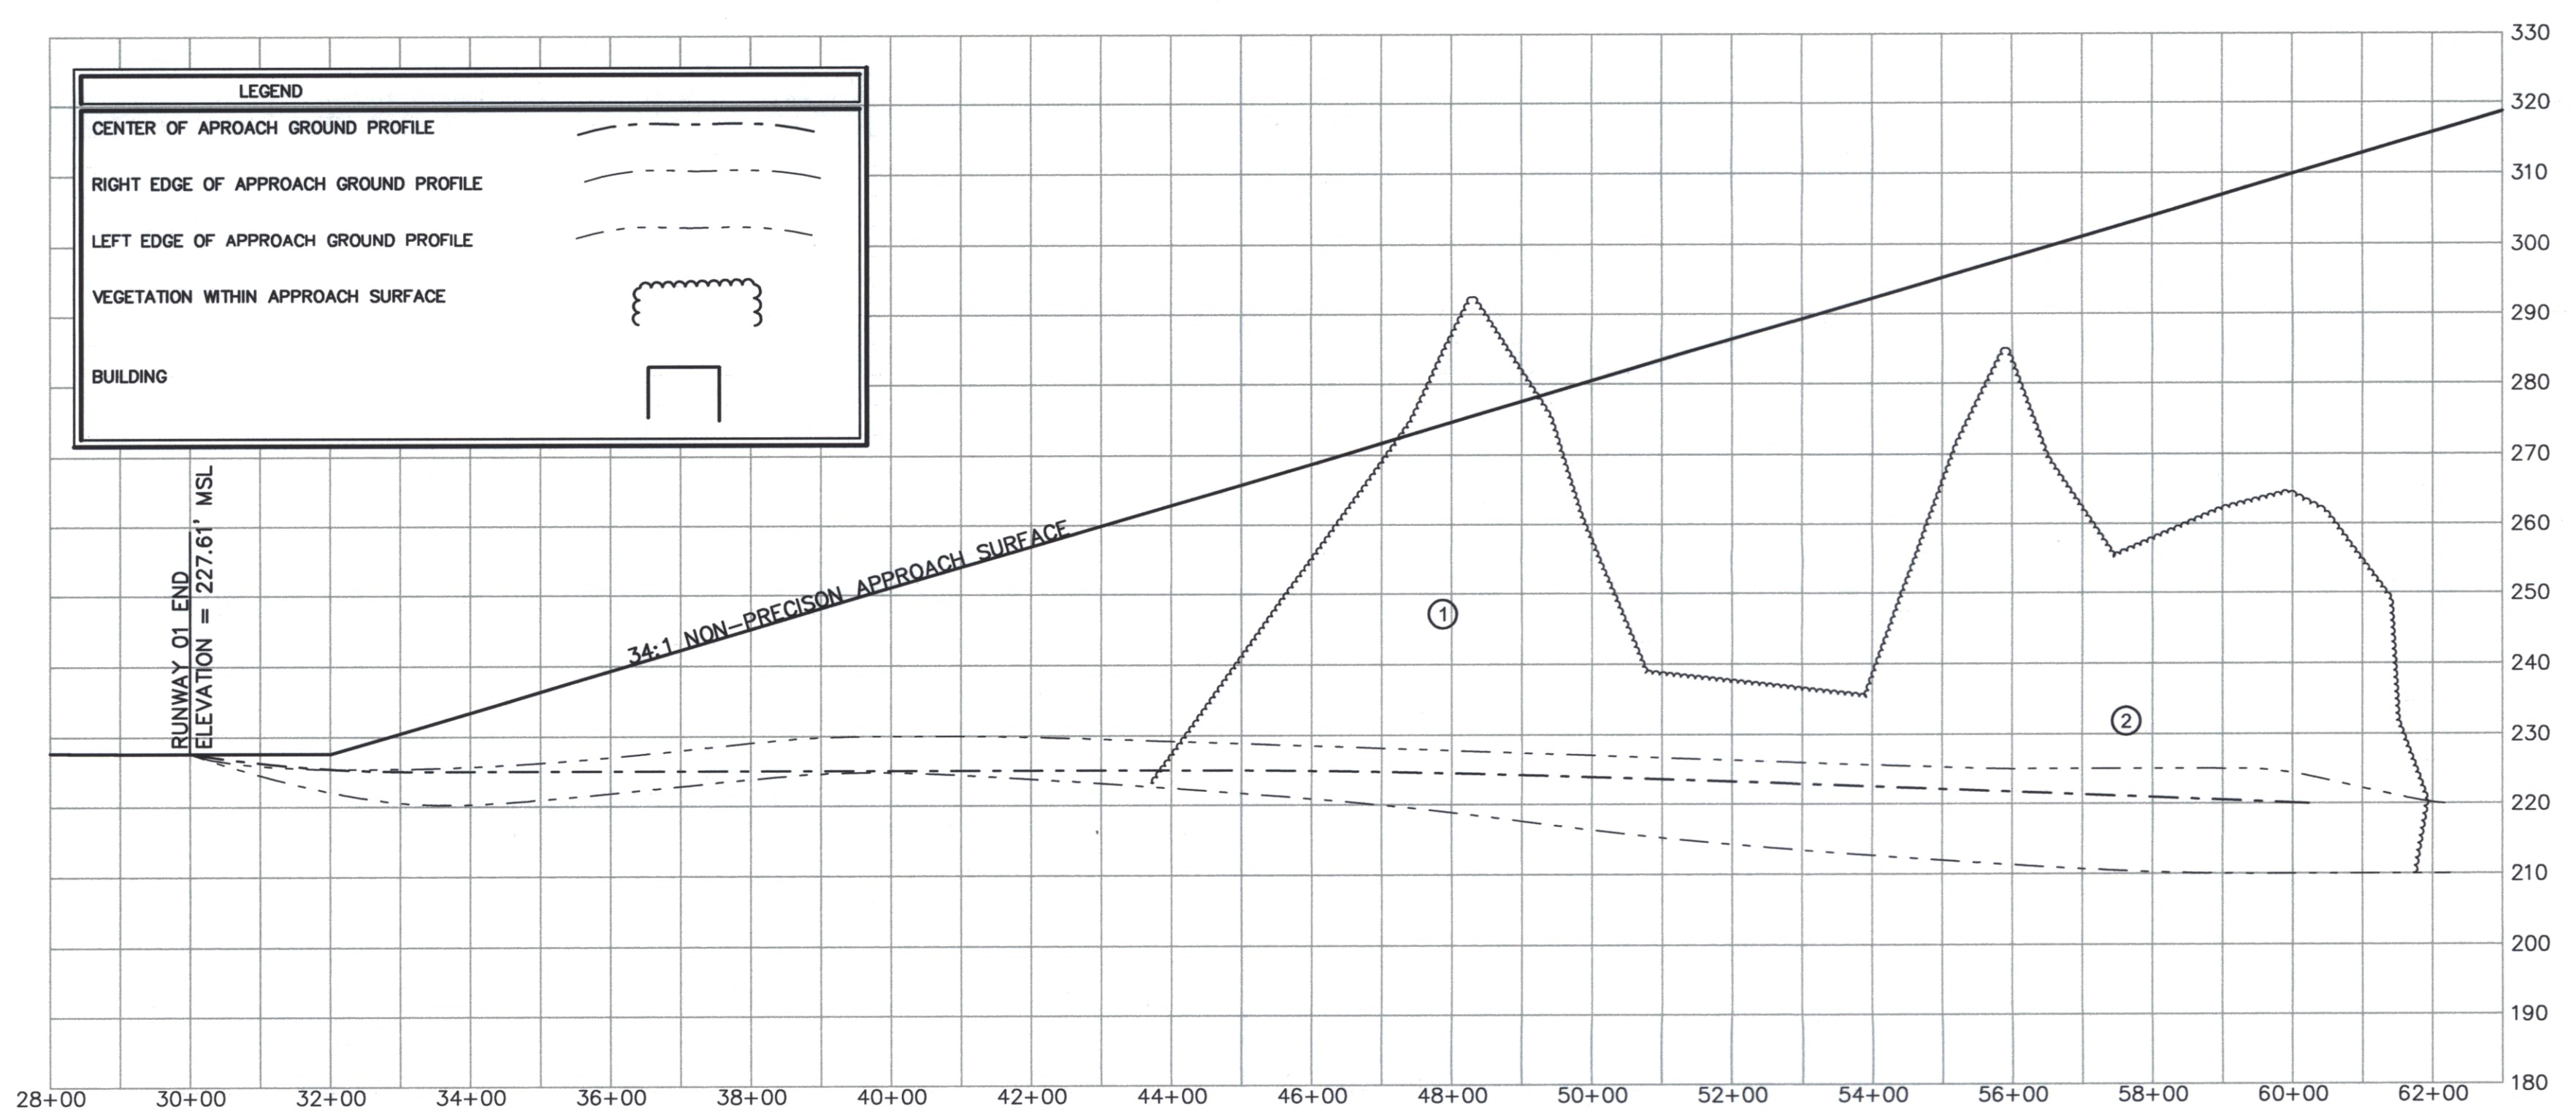


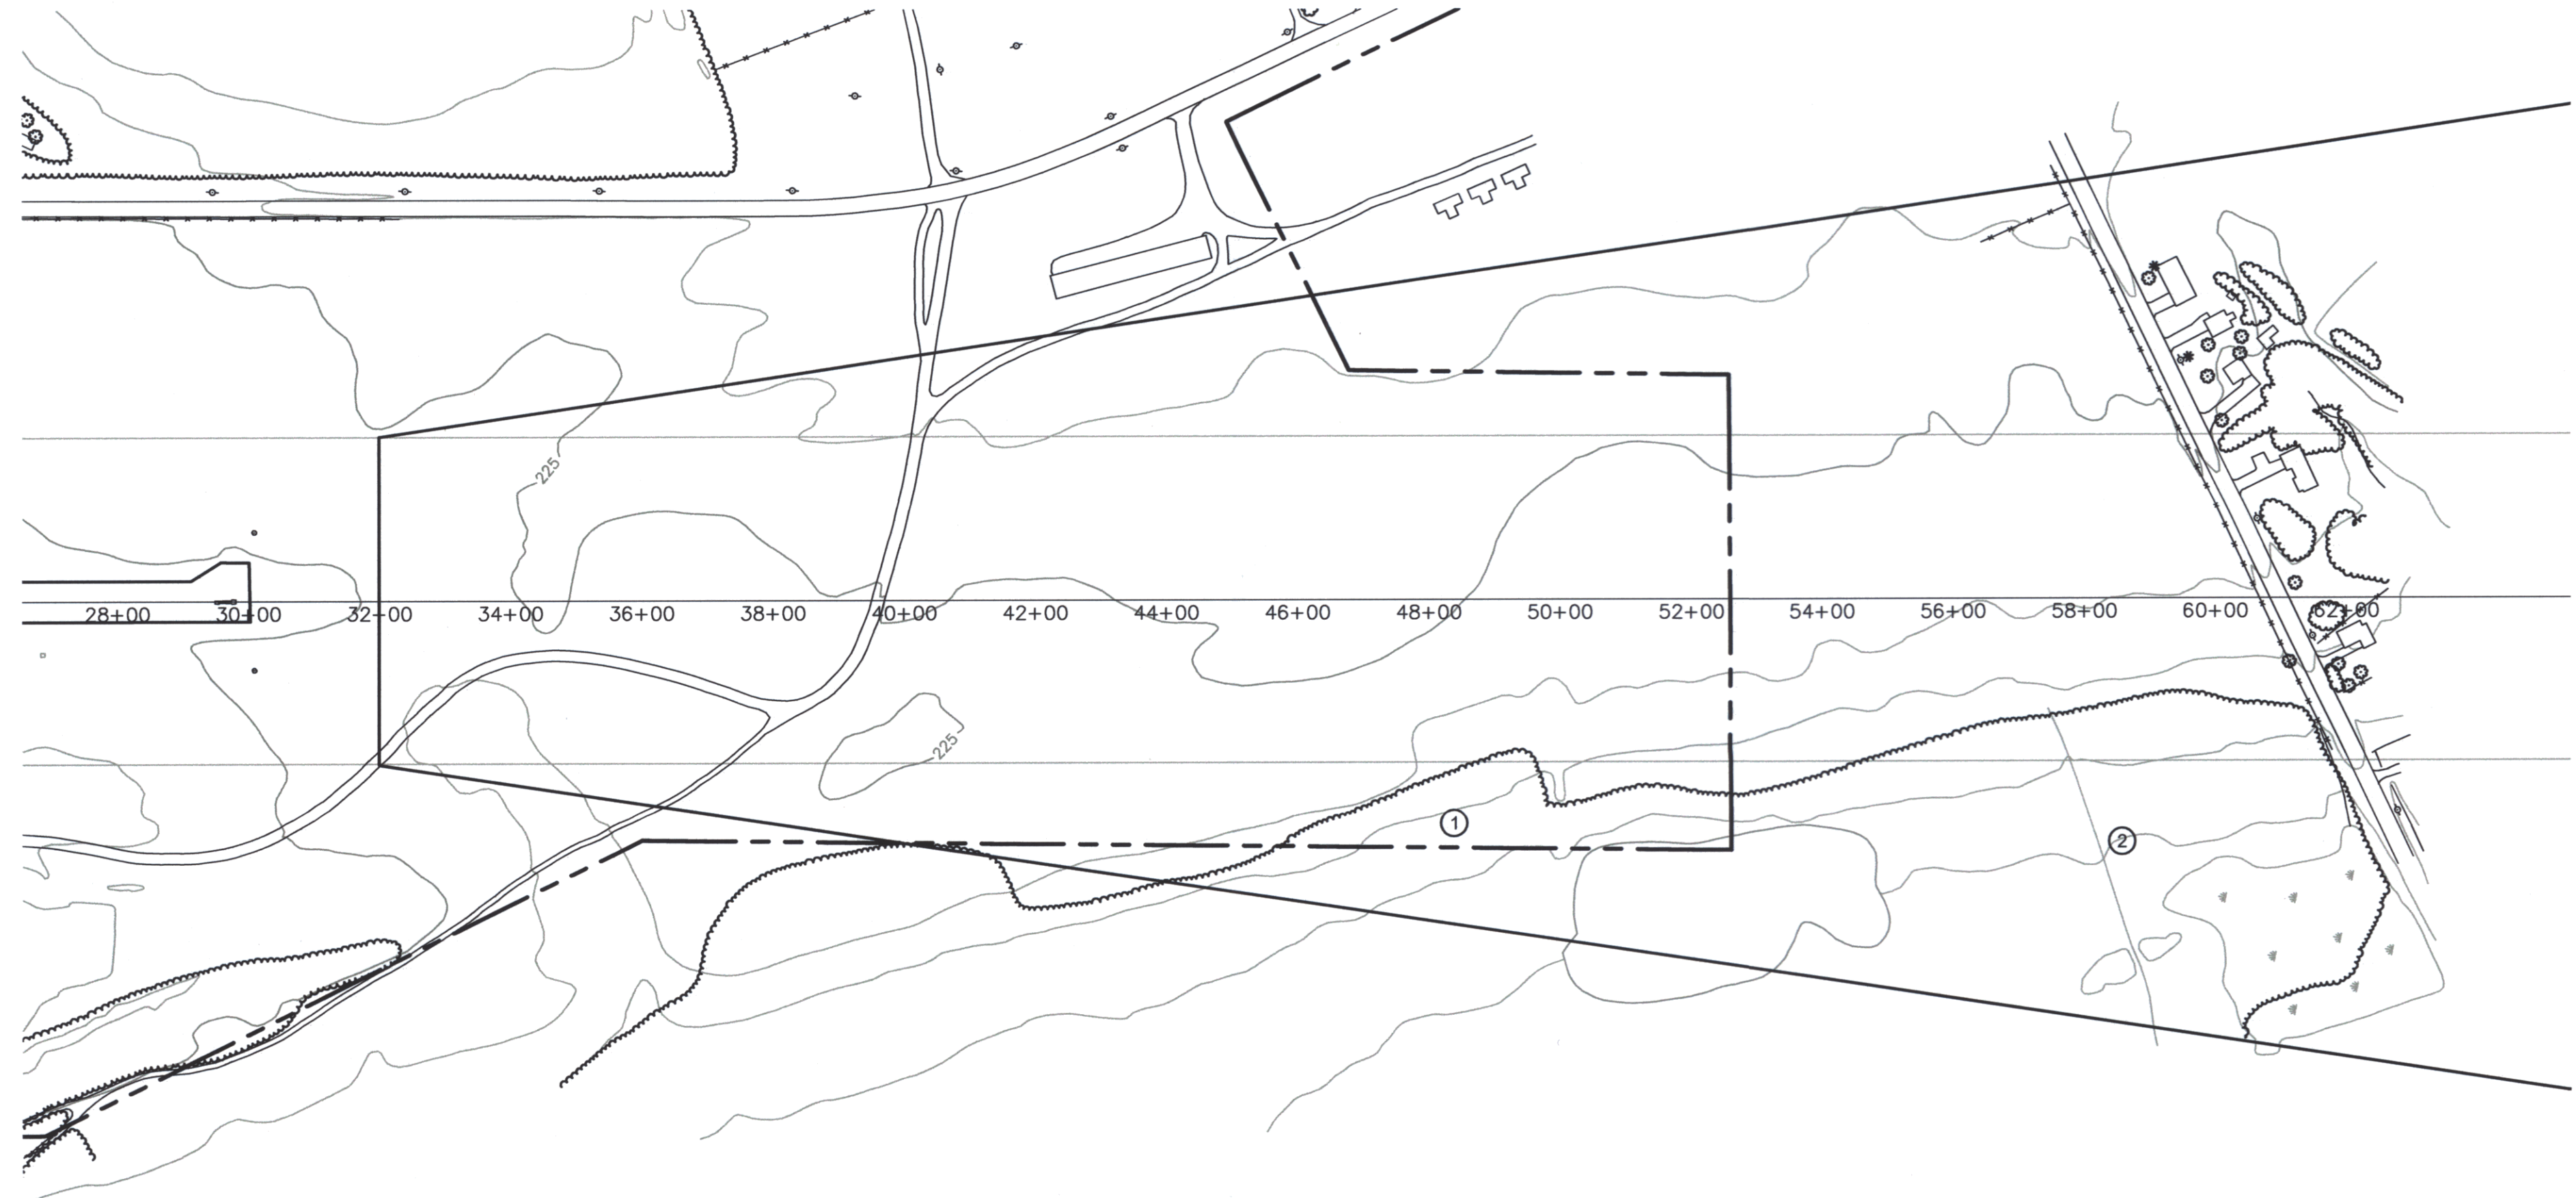

Rev.	Description	By	Date

FRANKLIN COUNTY STATE AIRPORT
RUNWAY 01
FAR PART 77 PLAN AND PROFILE
VERMONT
HIGHGATE

Project No.	8190014
Proj. Manager	JW
Proj. Designer	JW
Drawn By	MRS
Checked By	JW
Scale	1" = 200'
Approved	
Date	05/00