
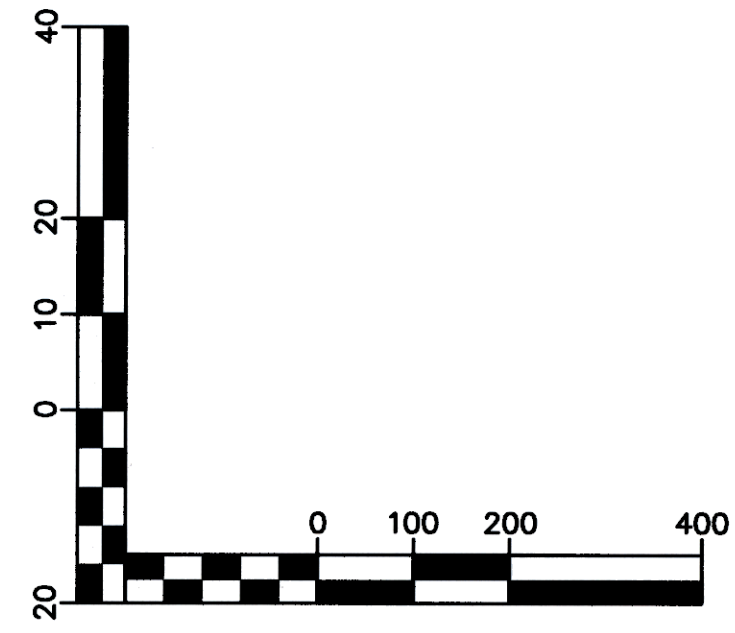
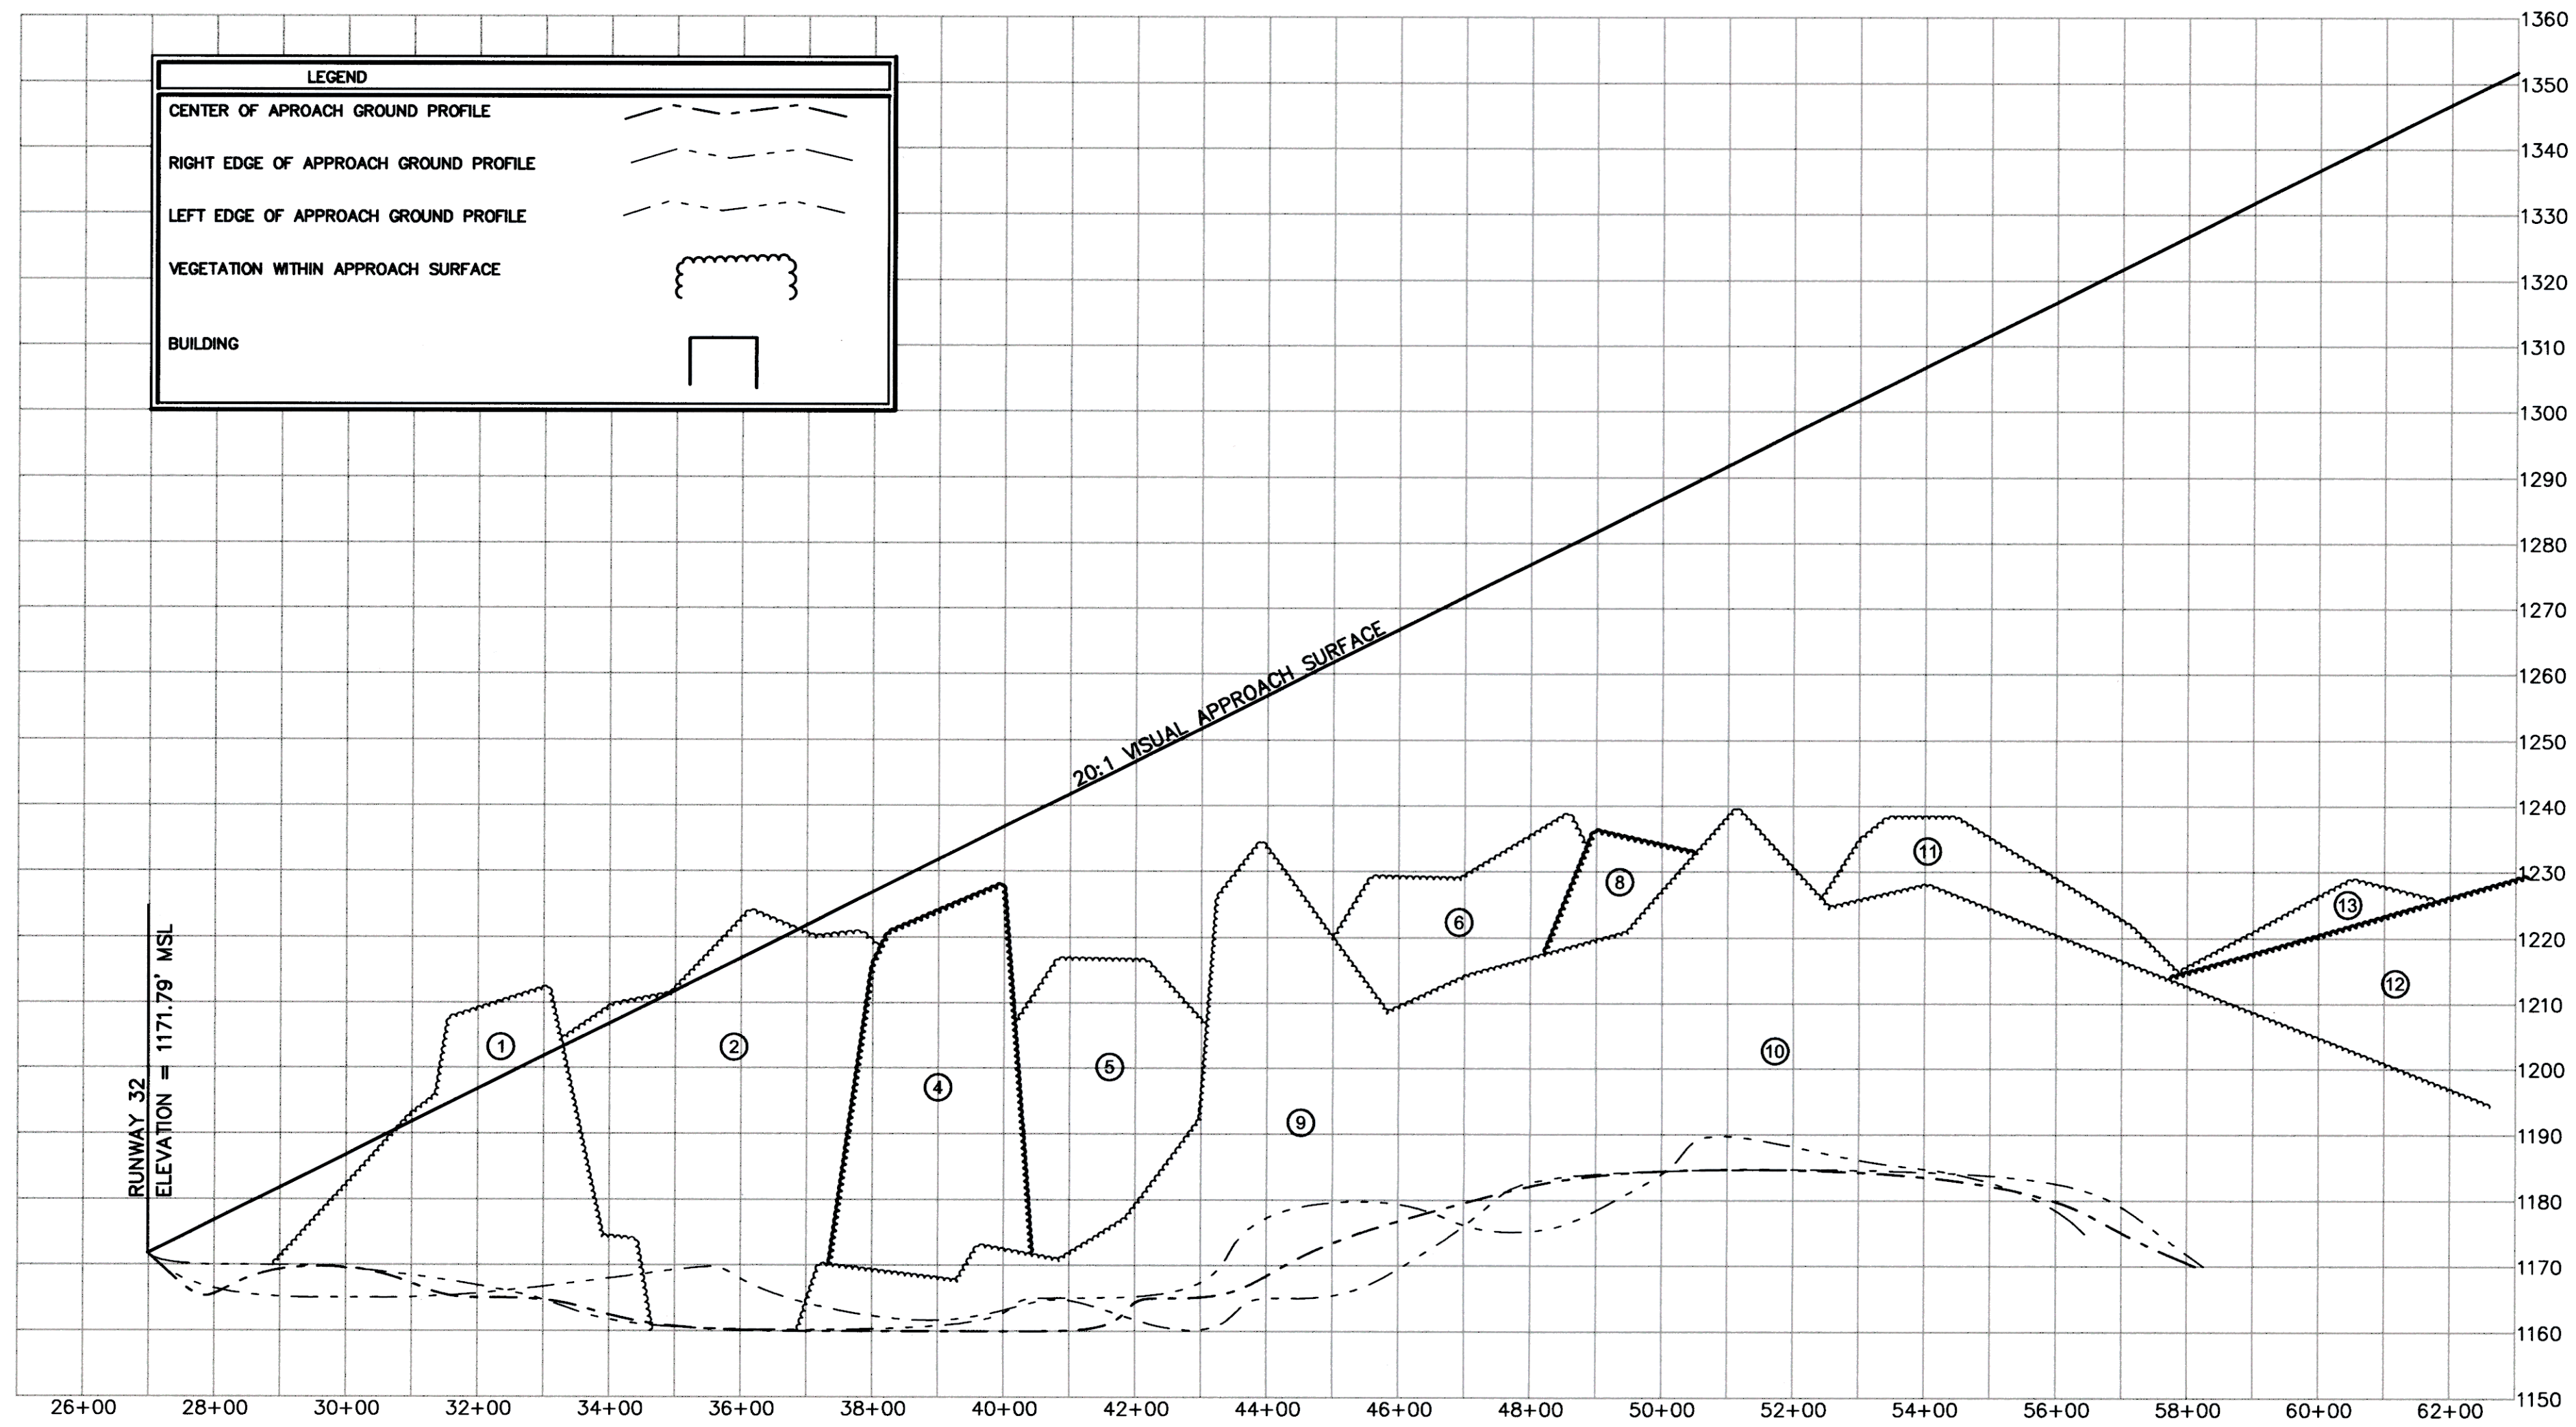


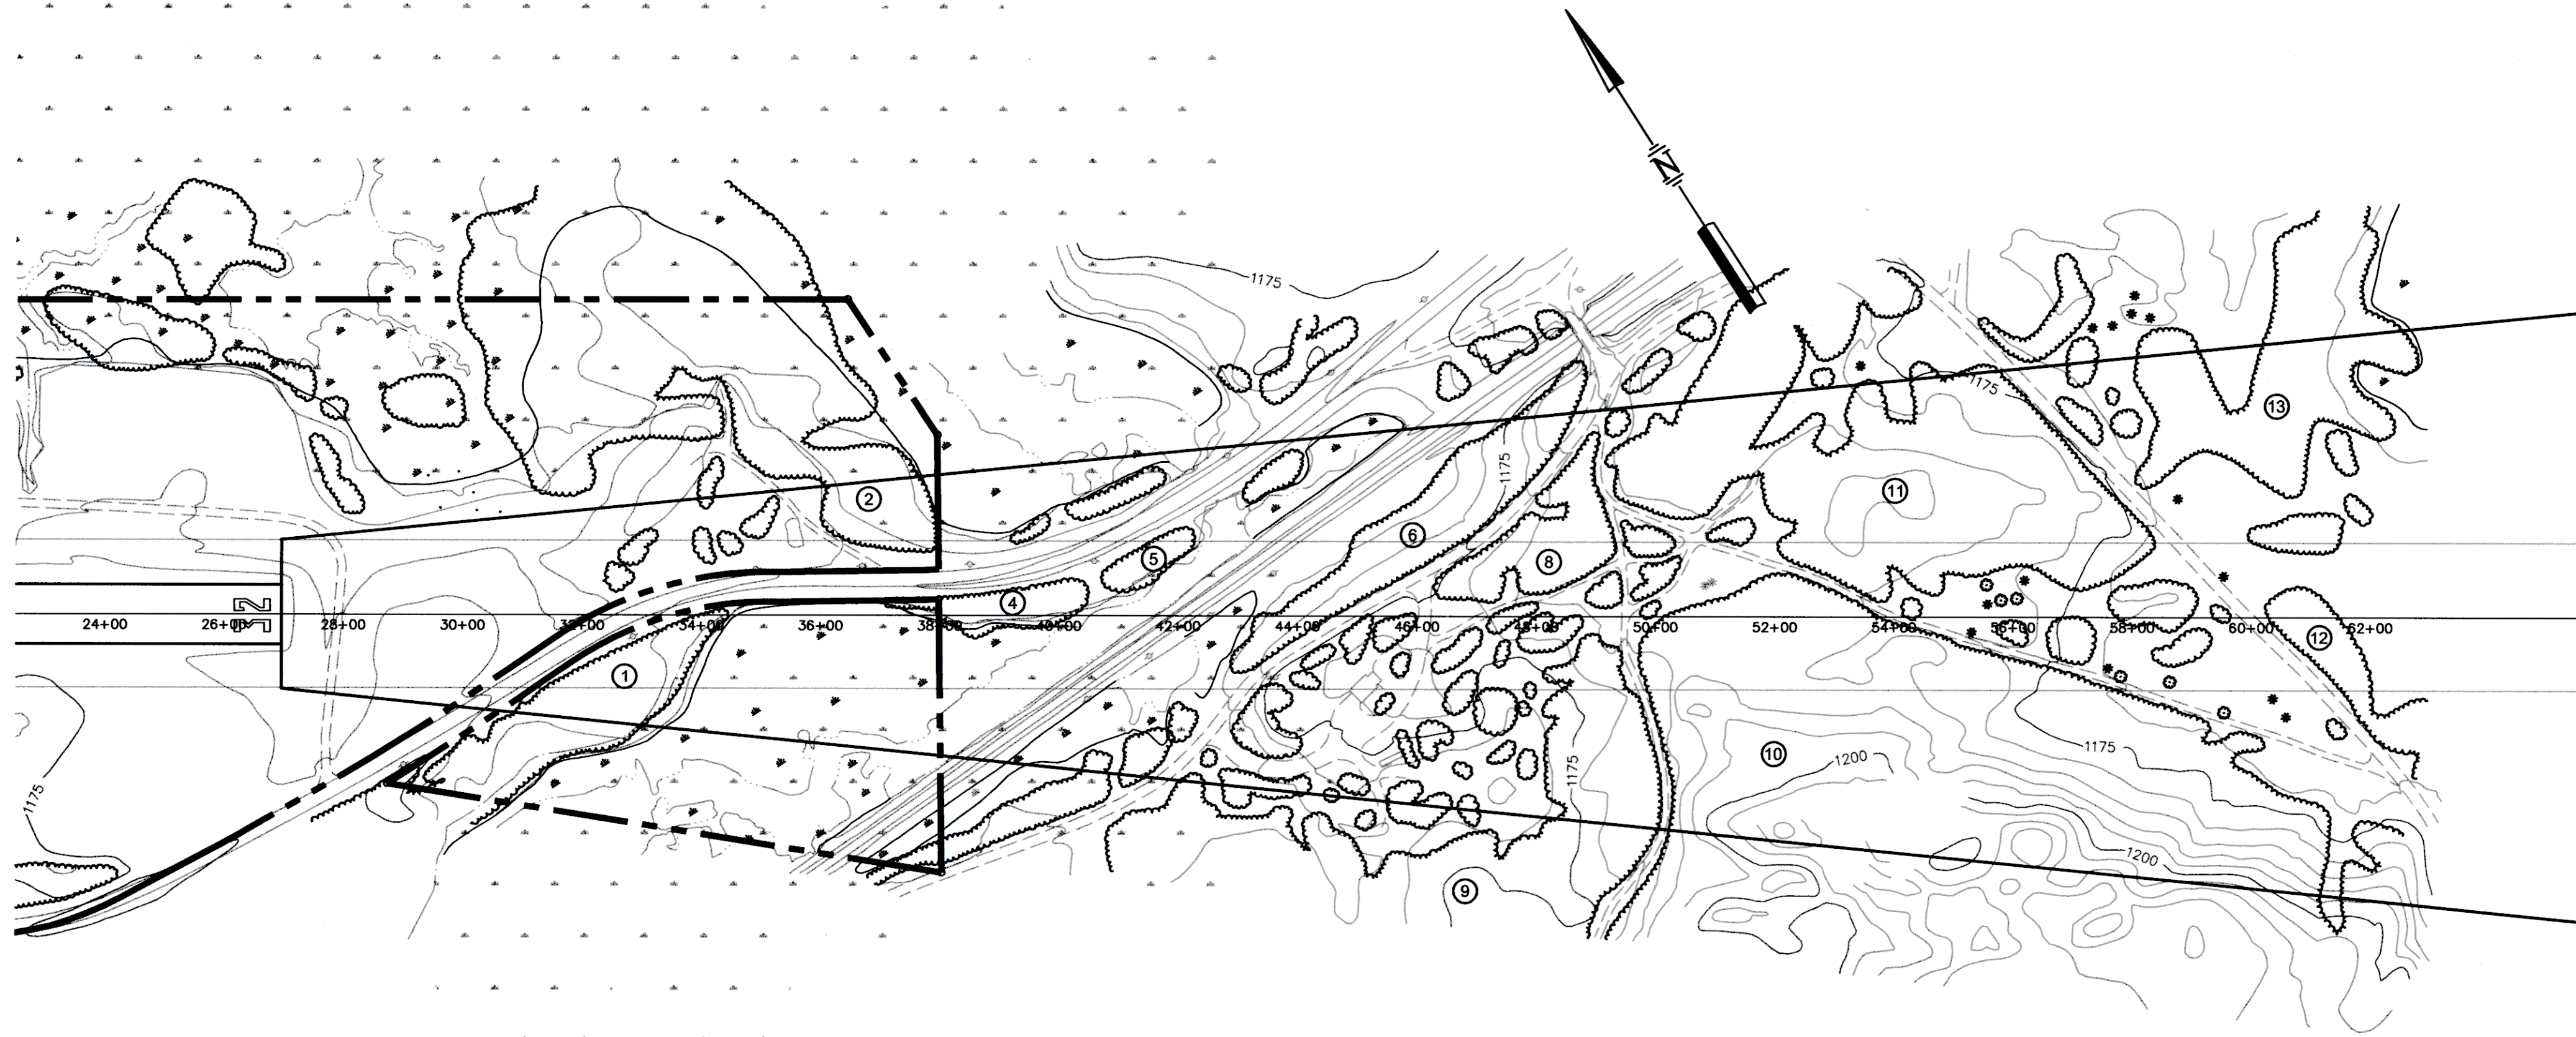

Project No.	8190014
Proj. Manager	JW
Proj. Designer	MS
Drawn By	MS
Checked By	JW
Scale	1" = 200'
Approved	DCD
Date	05-00

JOHN H. BOYLAN STATE AIRPORT

ISLAND POND

RUNWAY 32

FAR PART 77 PLAN AND PROFILE

Rev.	Description	By	Date