



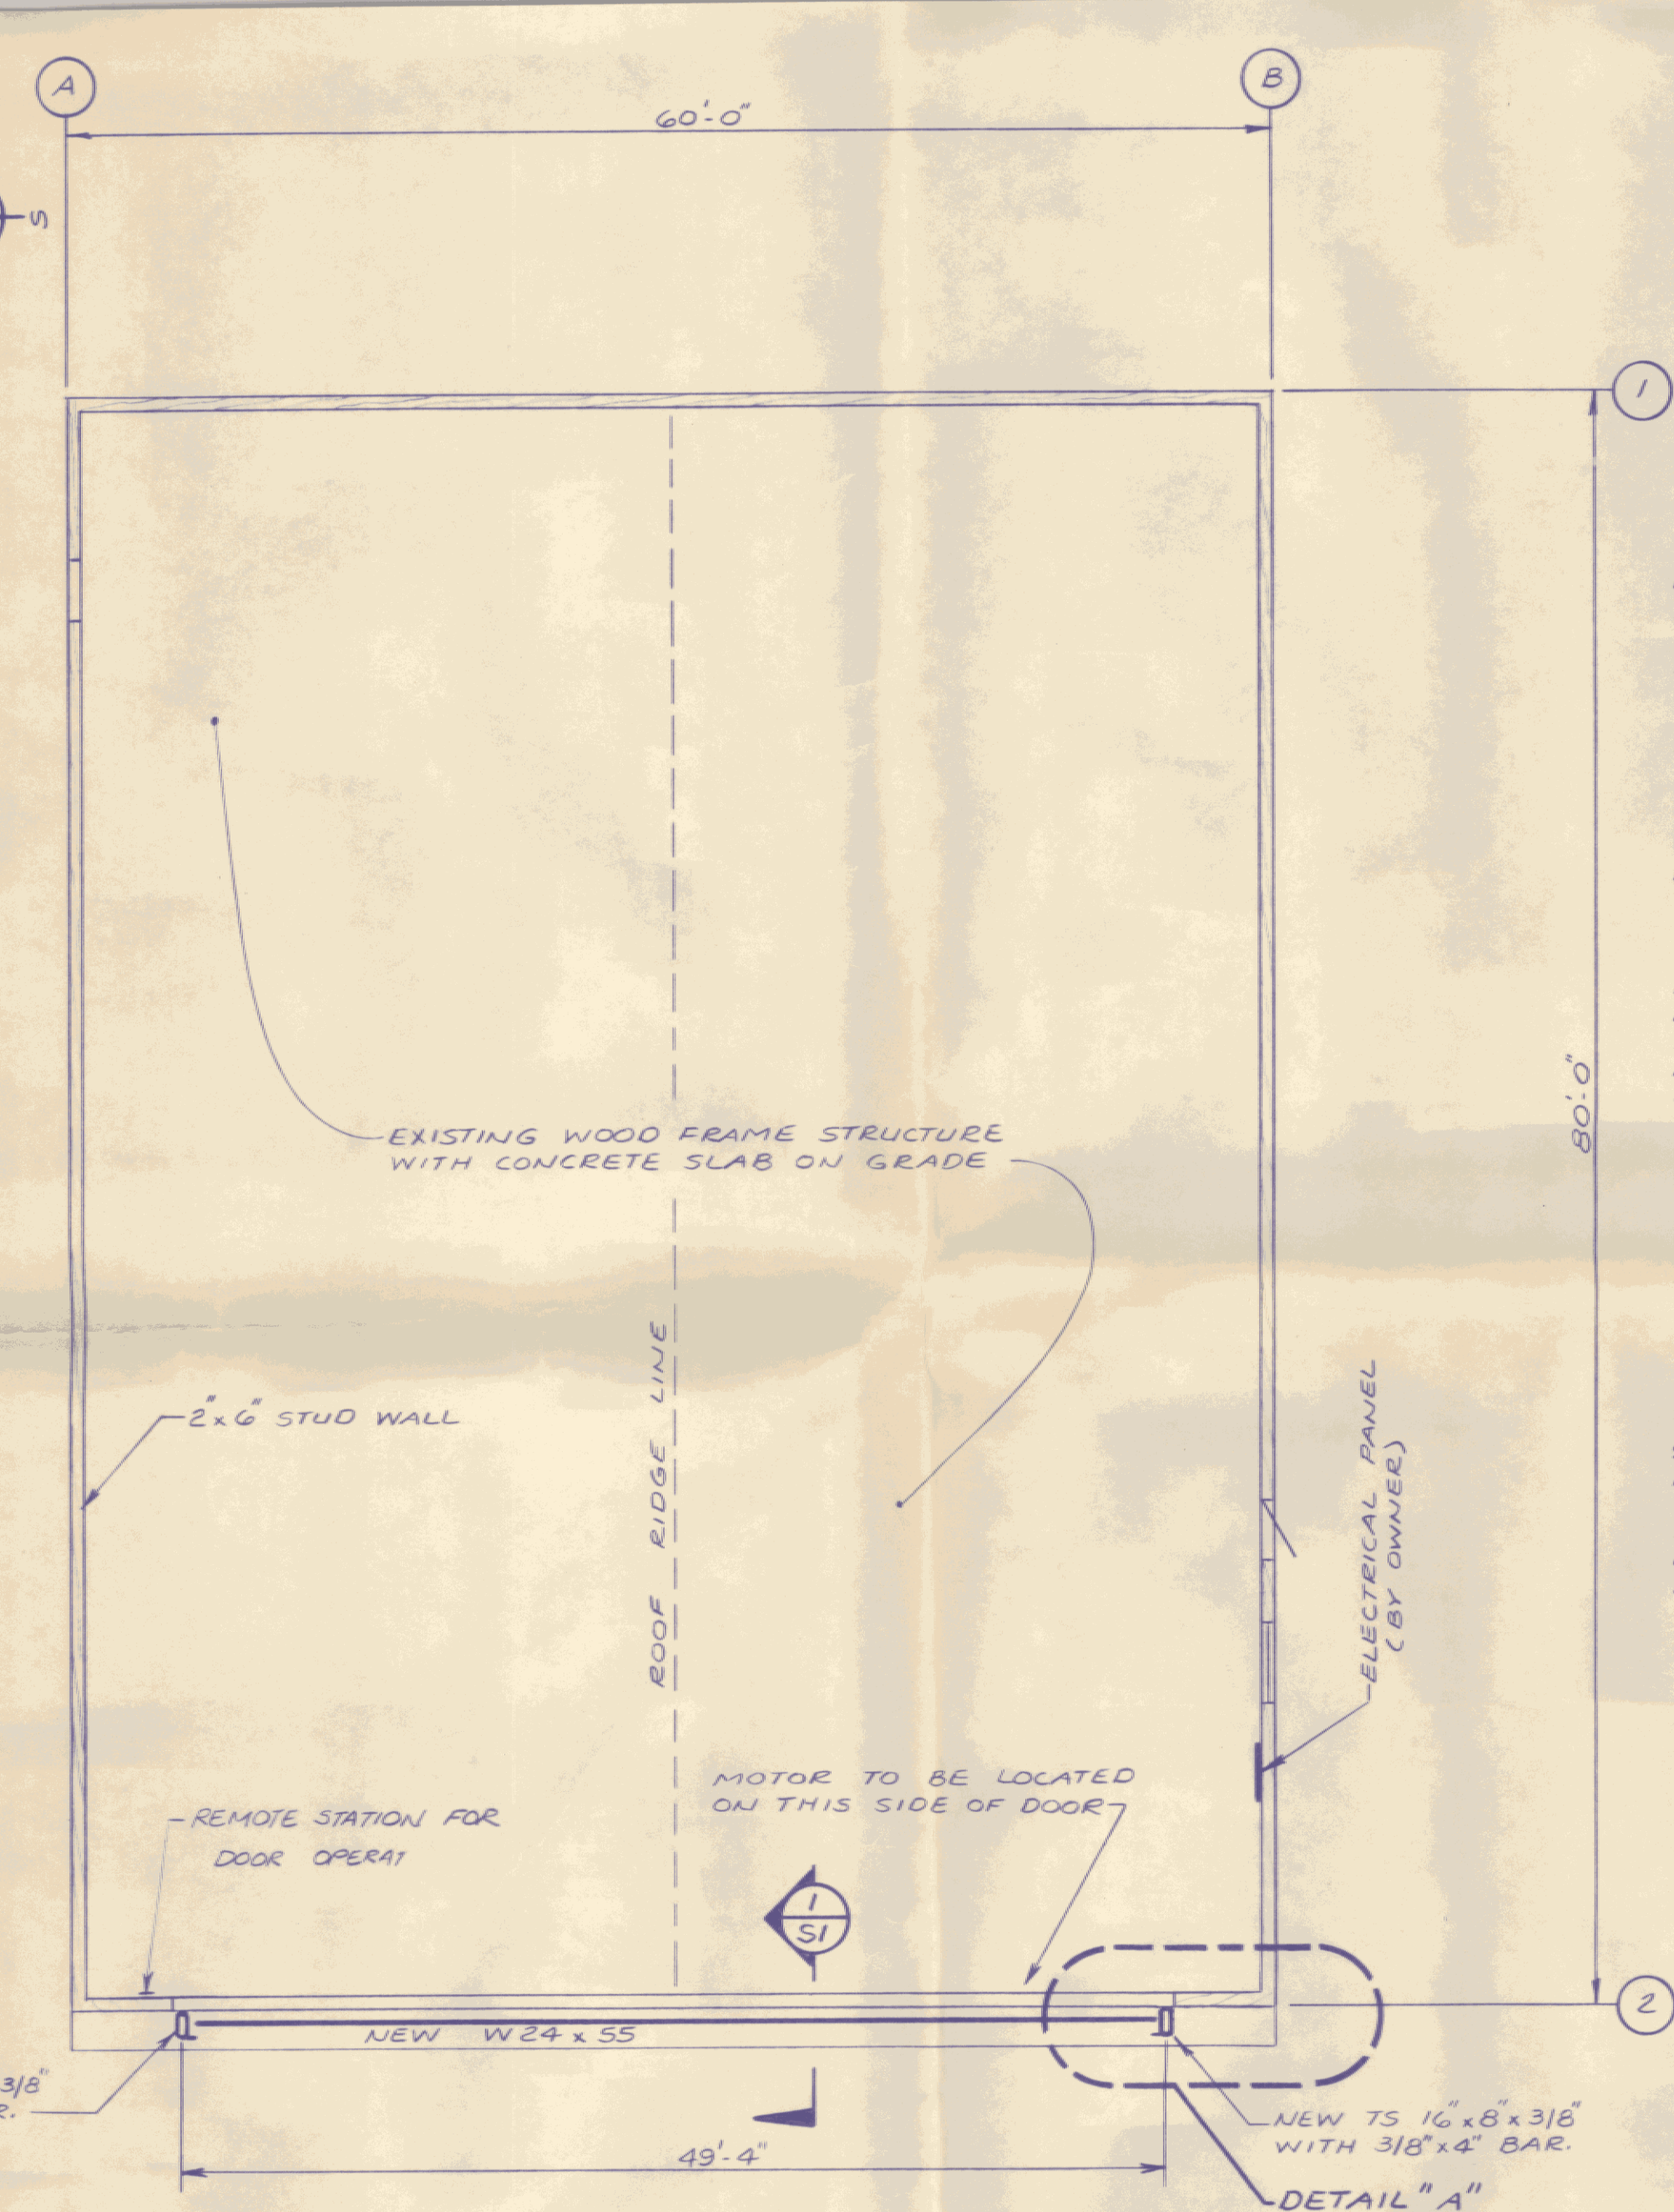


PLAN
SCALE: 1/8"=1'-0"


- ELEVATION TOP OF EXISTING CONCRETE FLOOR SLAB = 100'-0" (ASSUMED)
- ELEVATION TOP OF NEW W24 W/C TO BE 118'-0". PROVIDE 3/4" CAMBER FOR DEAD LOAD DEFLECTION.

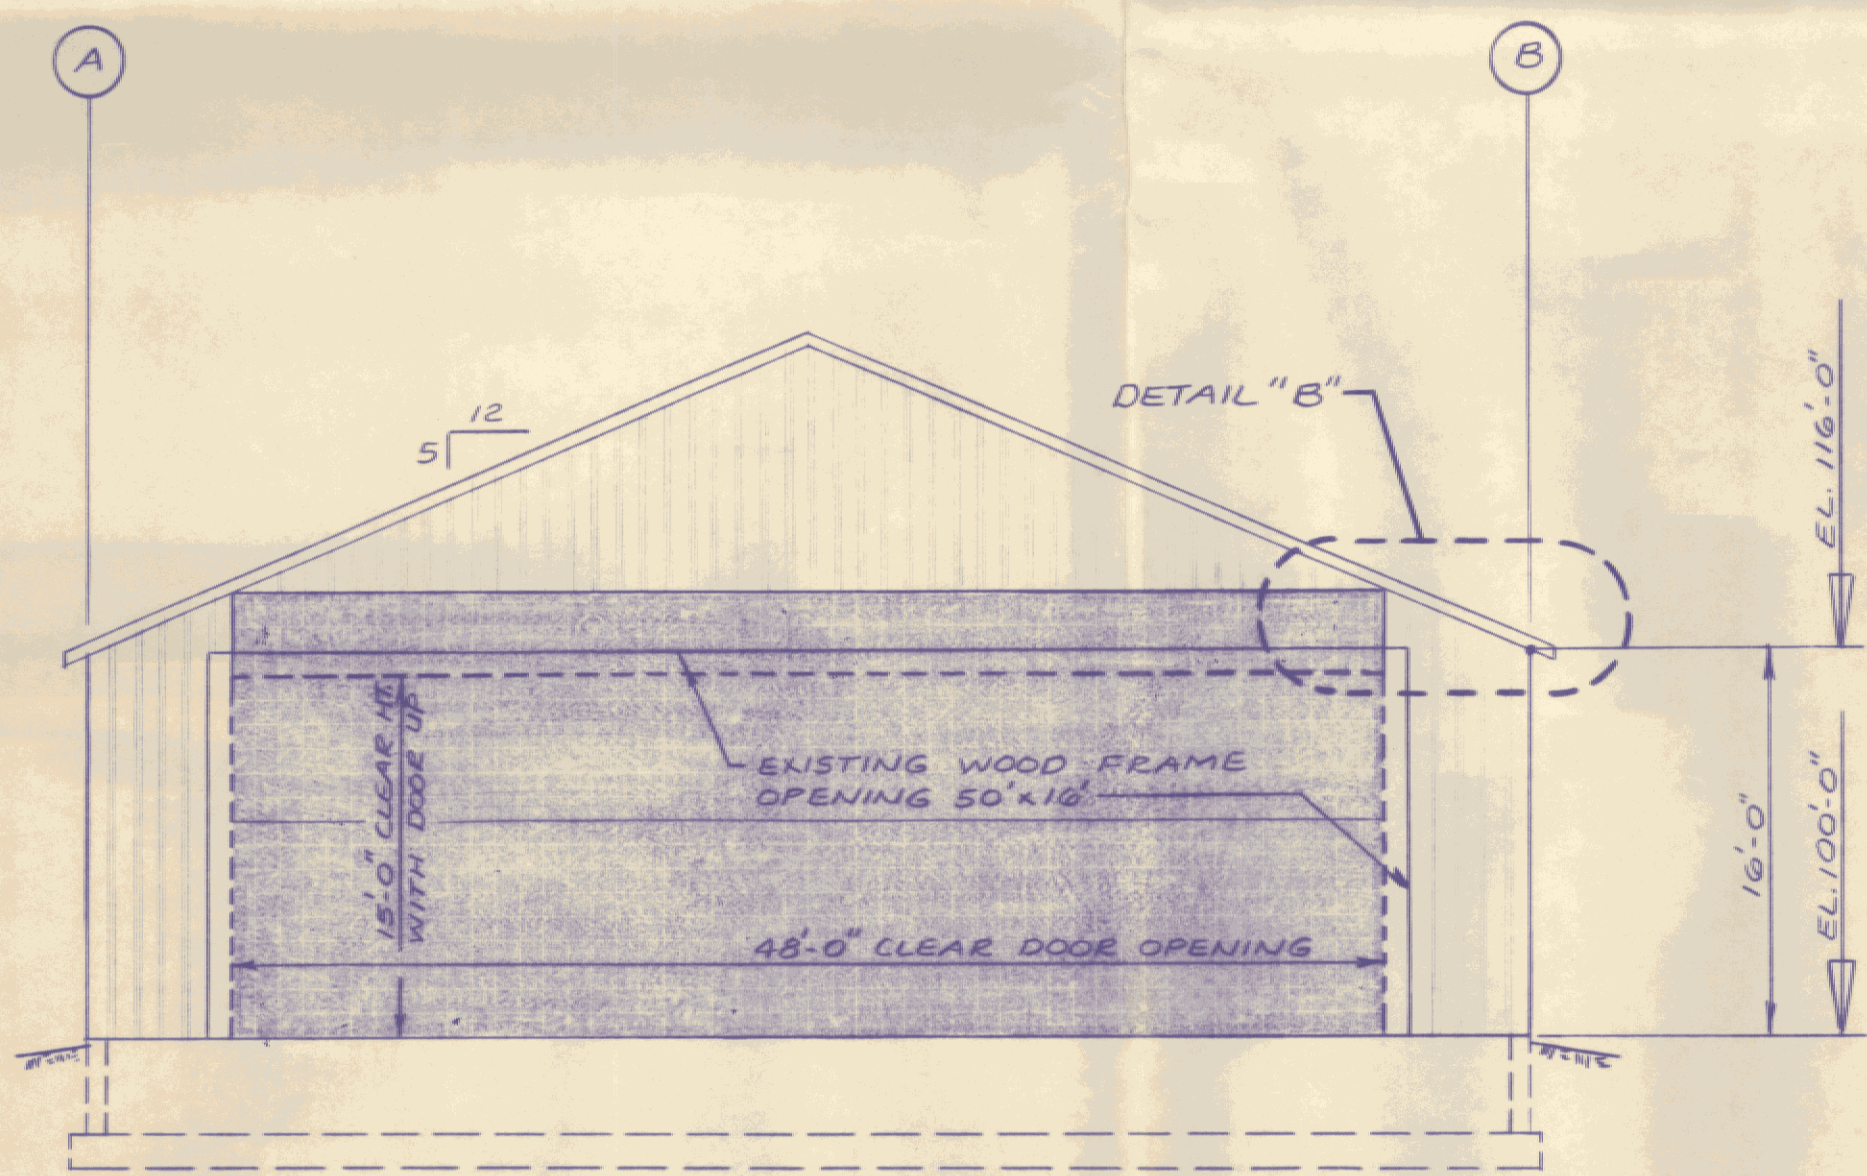


WEST ELEVATION
SCALE: 1/8"=1'-0"

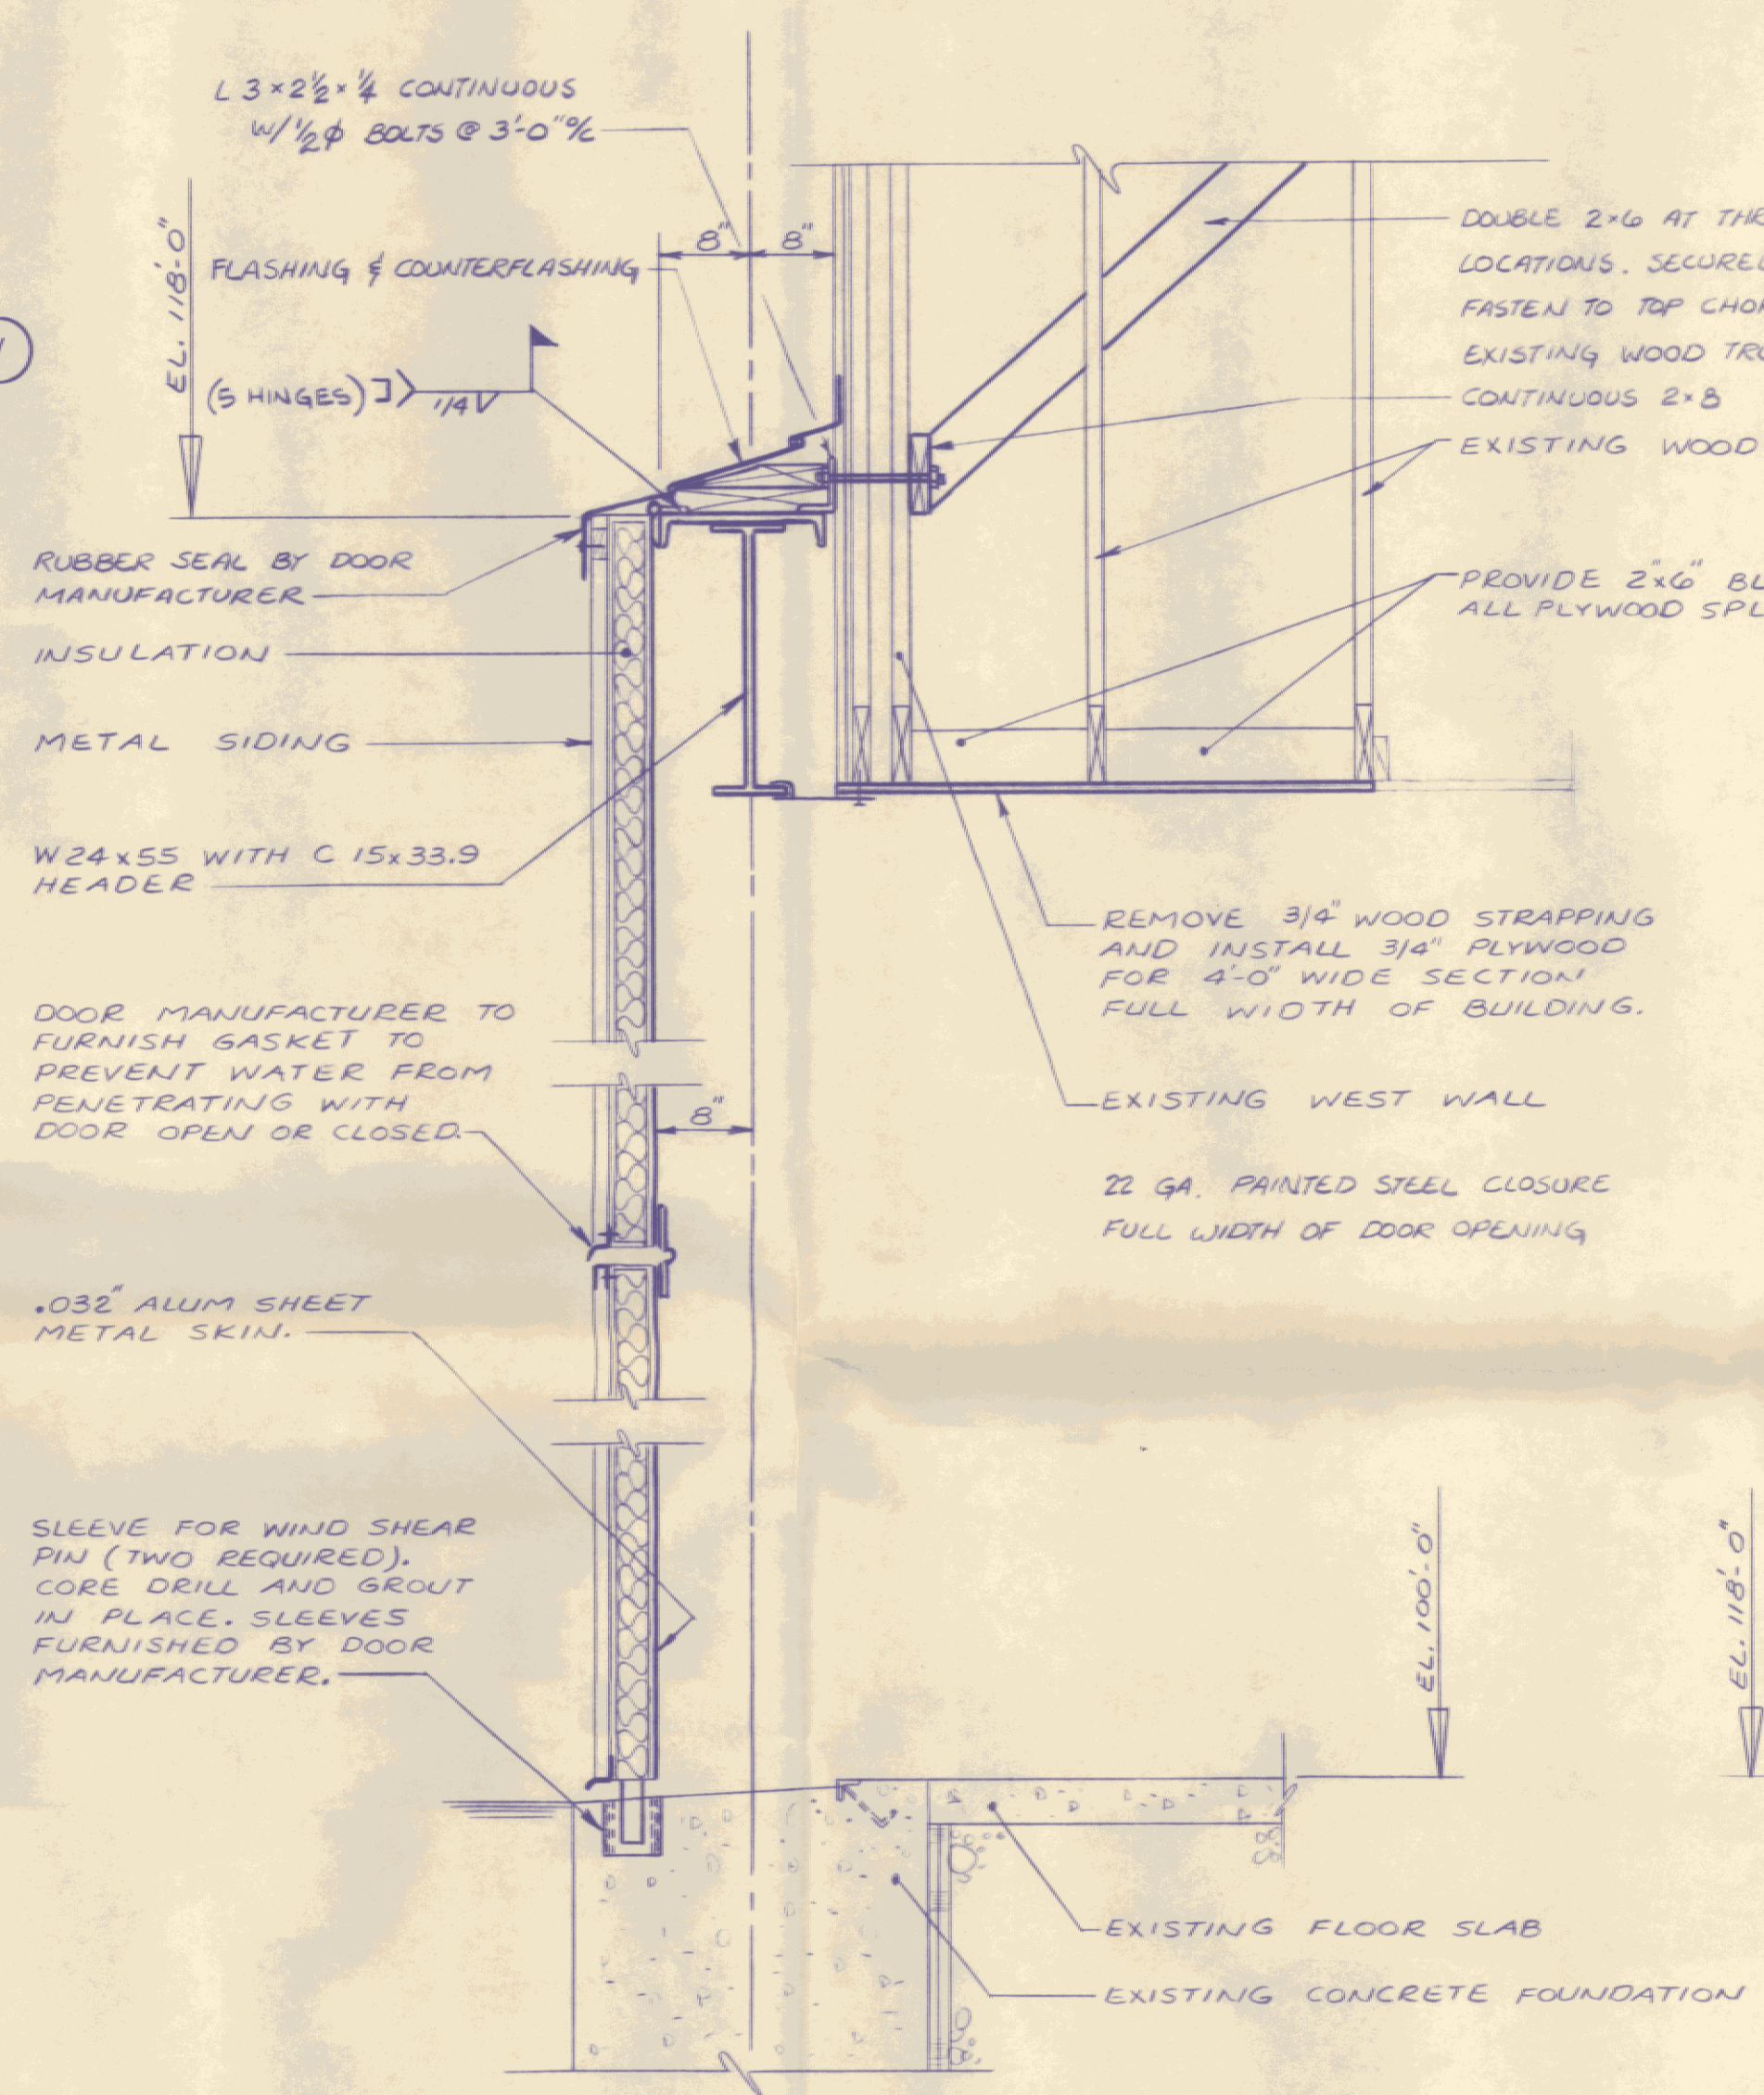


SECTION 1
SCALE: 3/4"=1'-0"

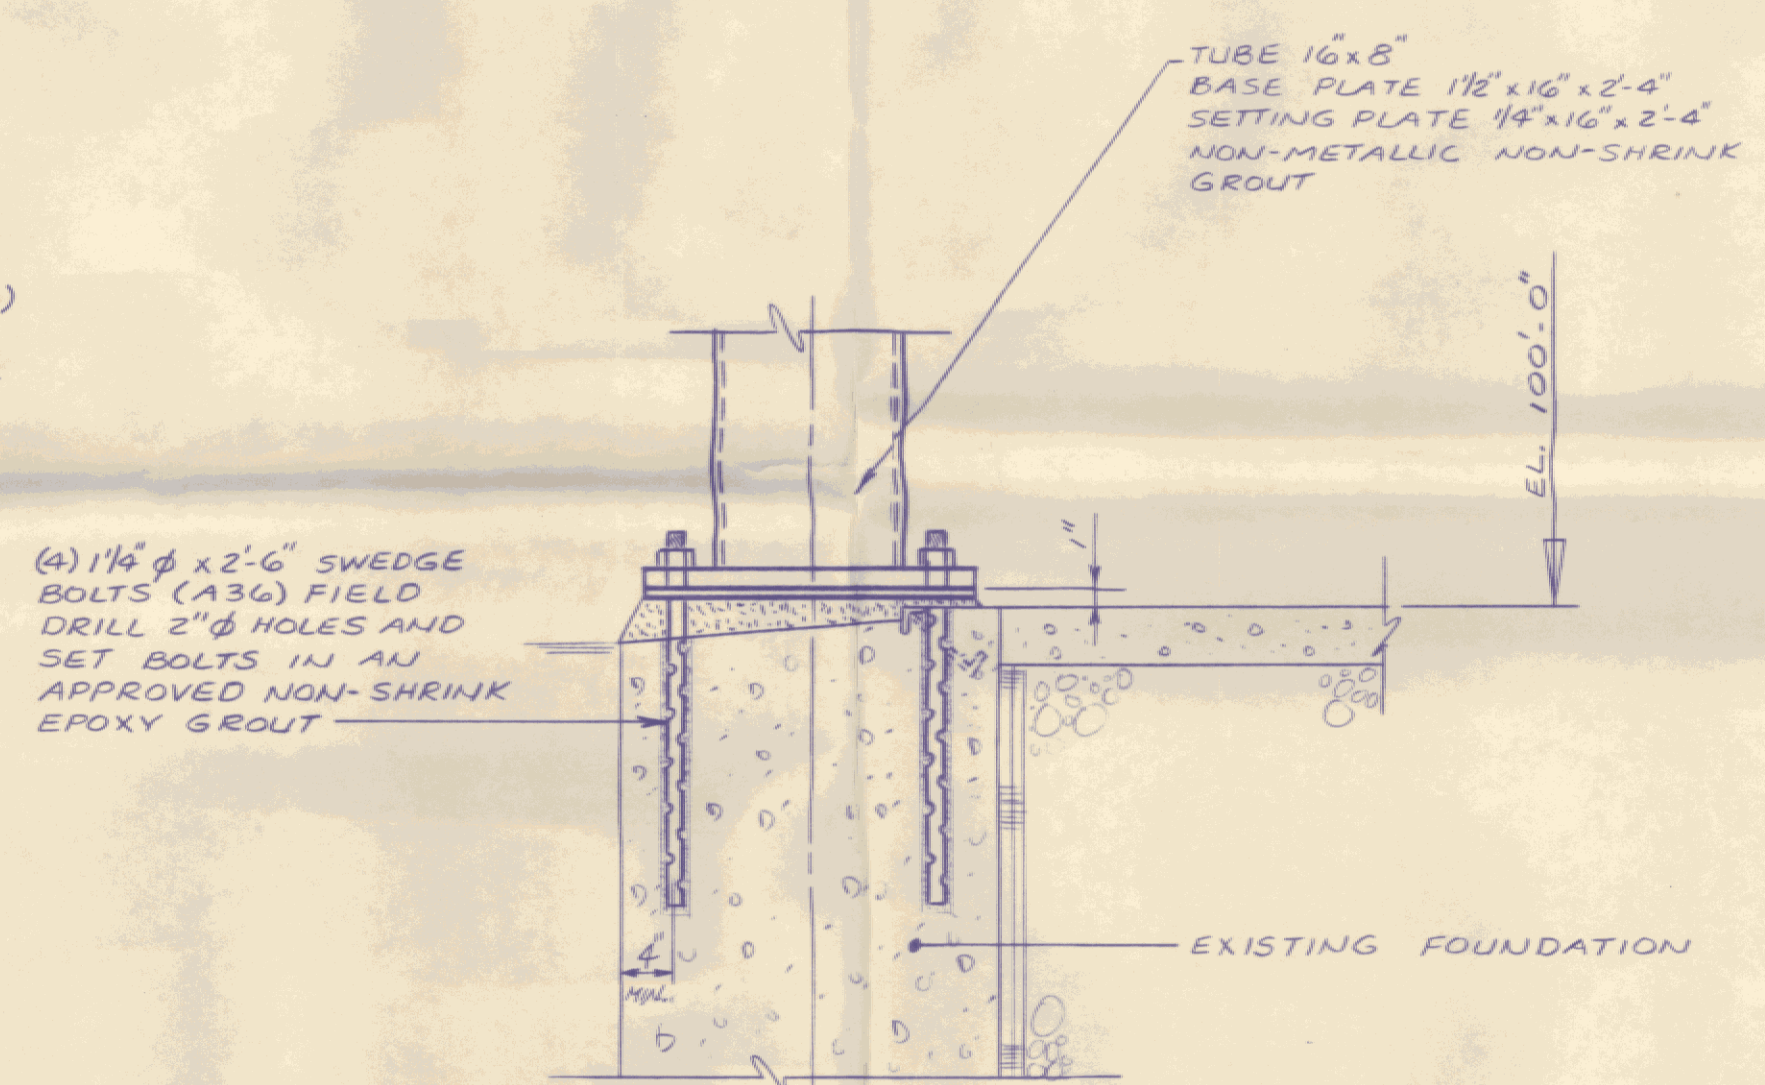

SECTION 2
SCALE: 3/4"=1'-0"

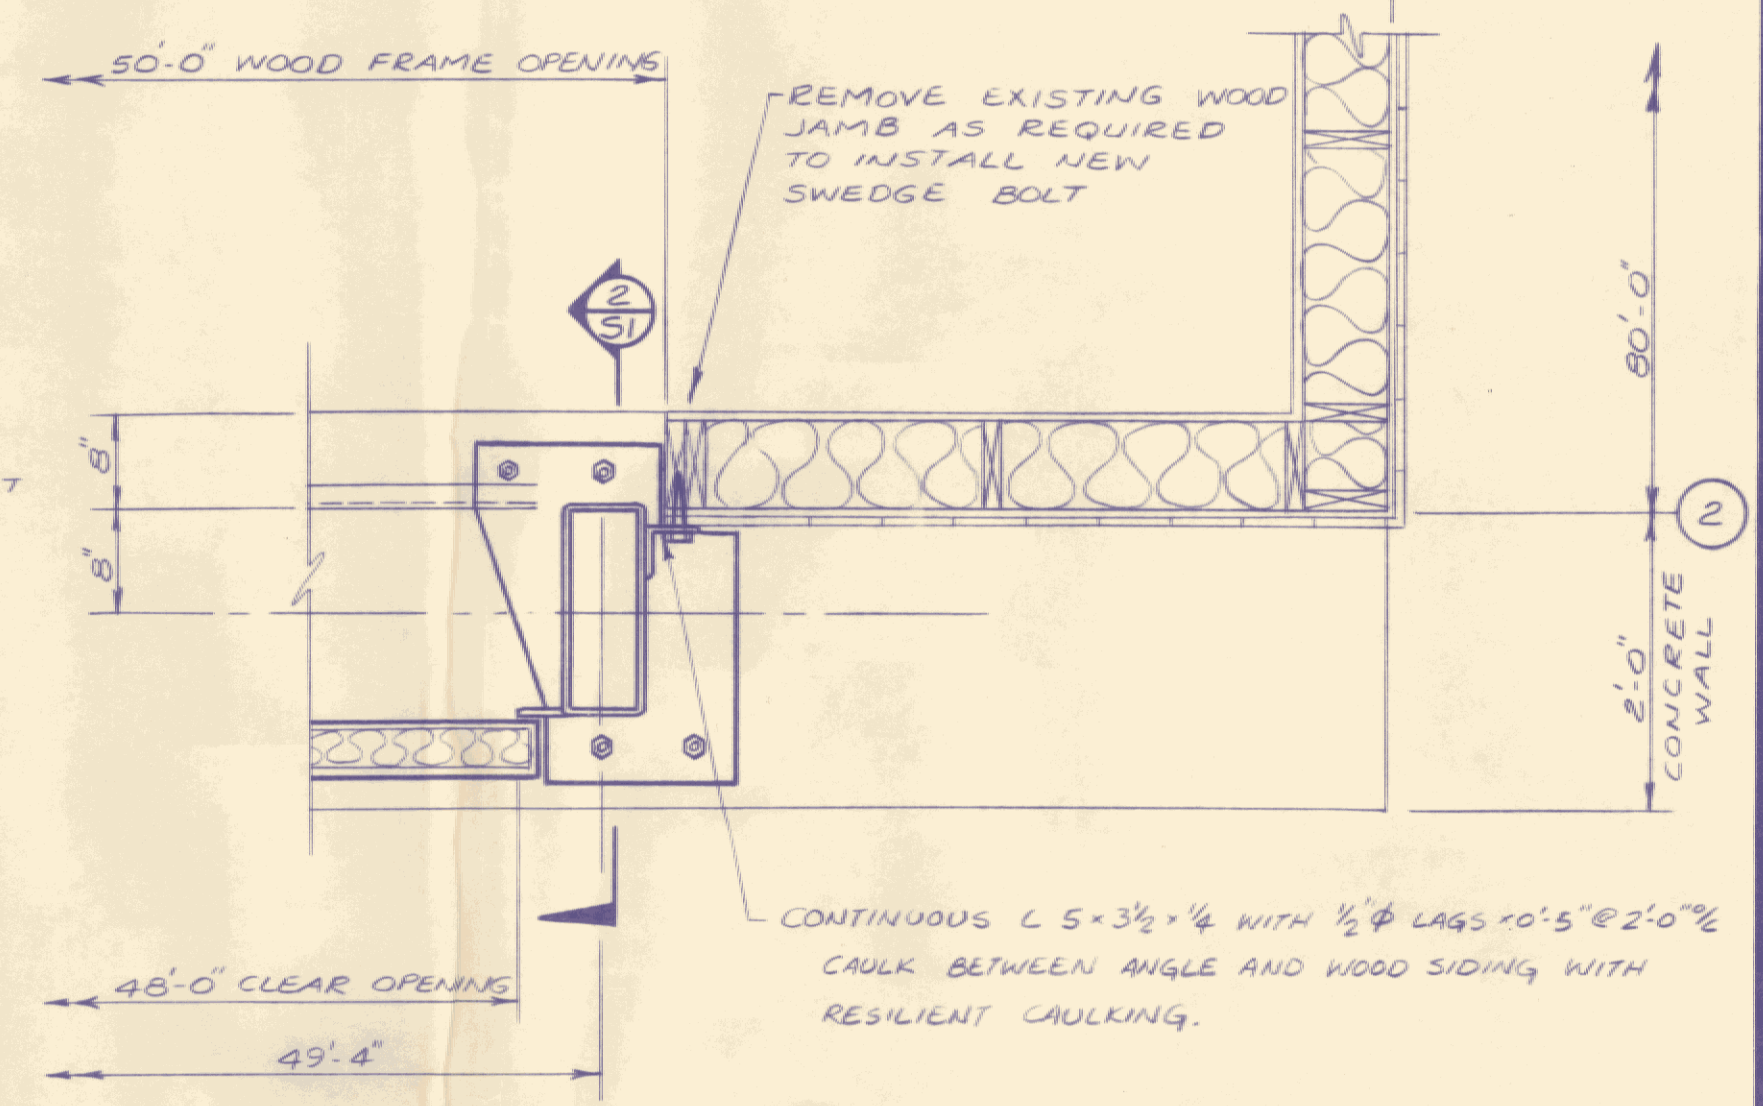

DETAIL "A"
SCALE: 3/4"=1'-0"

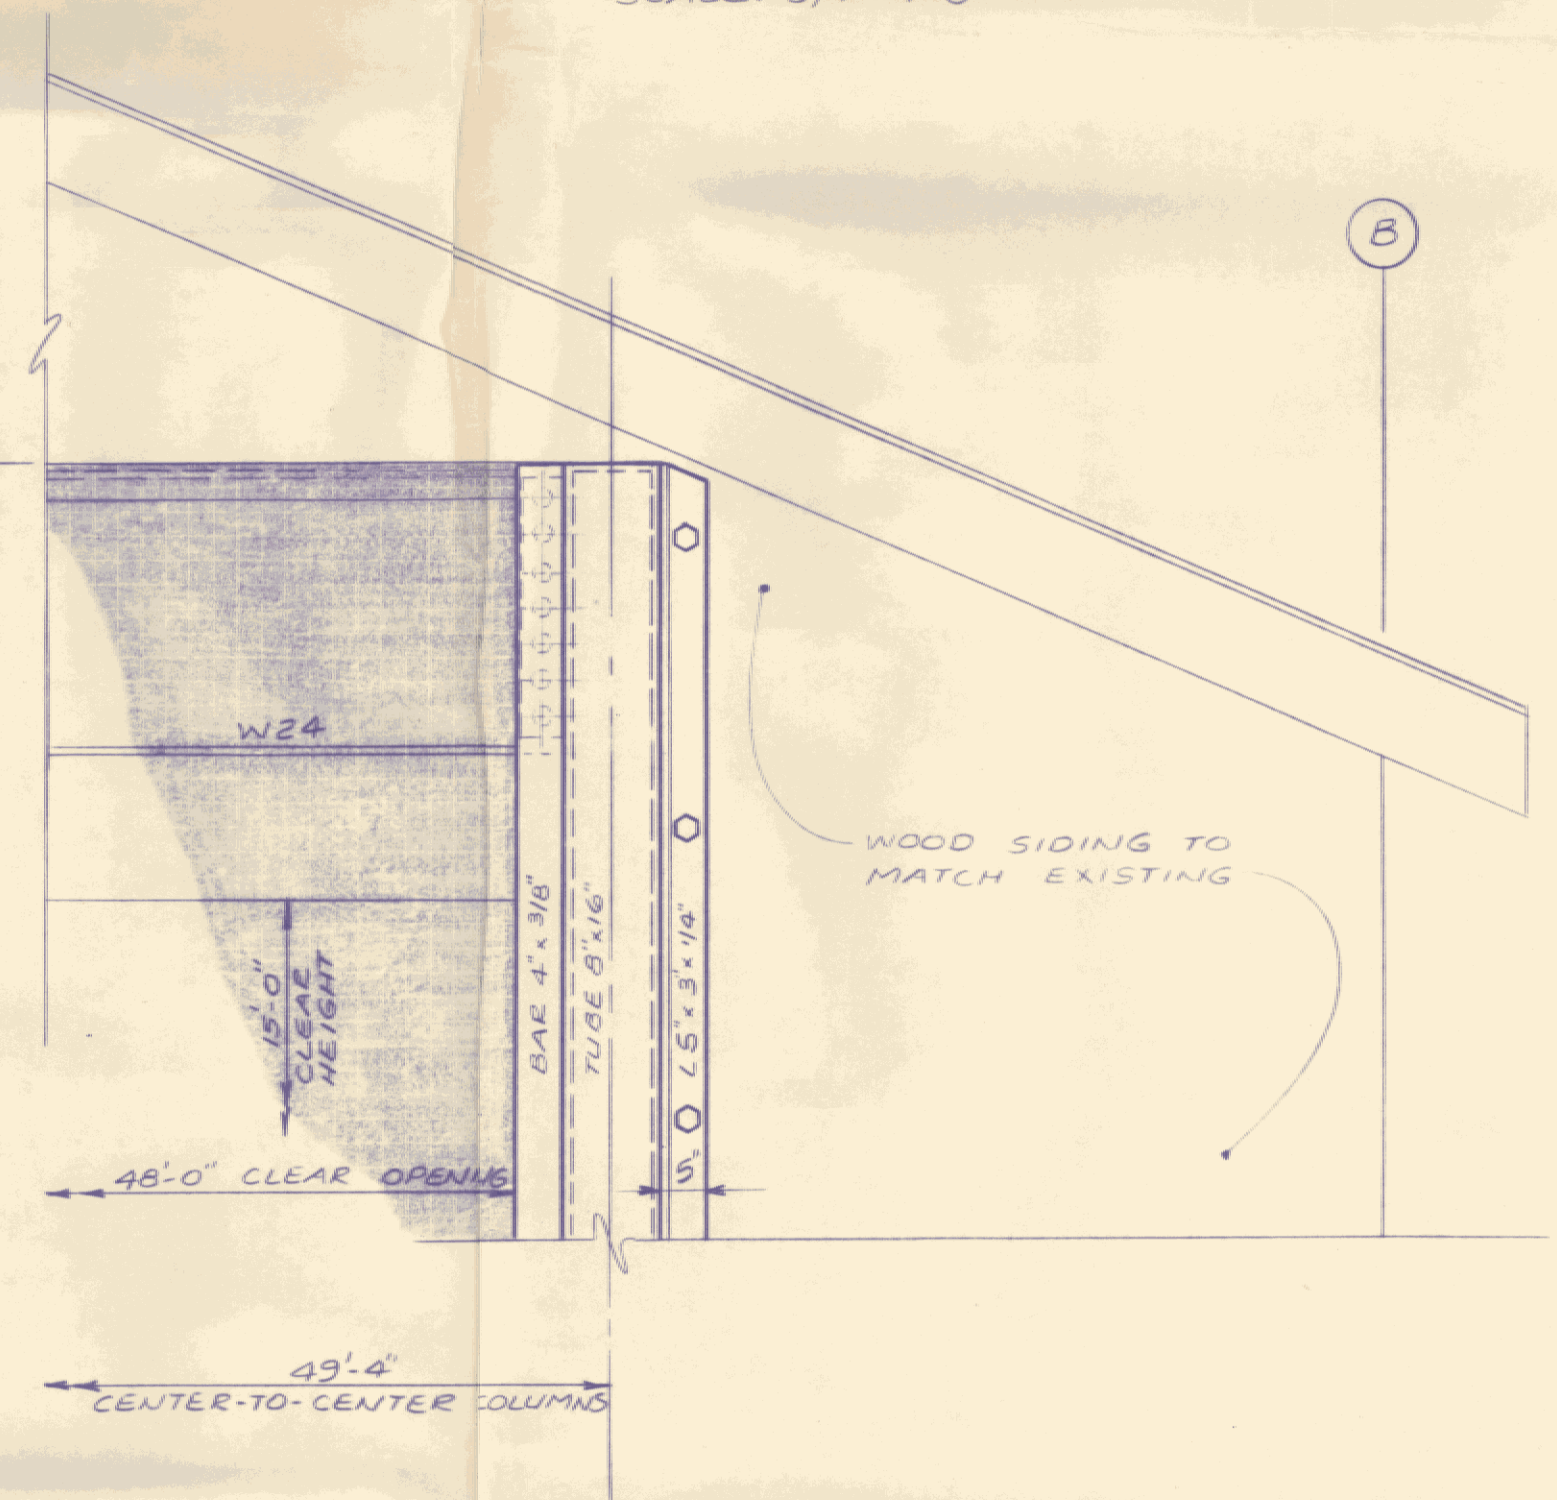

DETAIL "B"
SCALE: 3/4"=1'-0"

No.	DATE	REVISION

Lawes Consulting Engineers, Inc.
WILLISTON, VERMONT
ROUTE 2A

STATE OF VERMONT DIVISION OF BUILDINGS
2 WESTERN AVENUE MONTPELIER, VERMONT 05602

HANGAR DOOR
NEWPORT STATE AIRPORT
NEWPORT, VERMONT

PLAN AND DETAILS

DRAWN SOMA	PROJ. No. 8336
CHECKED TFB	DATE 4-27-84

S1