
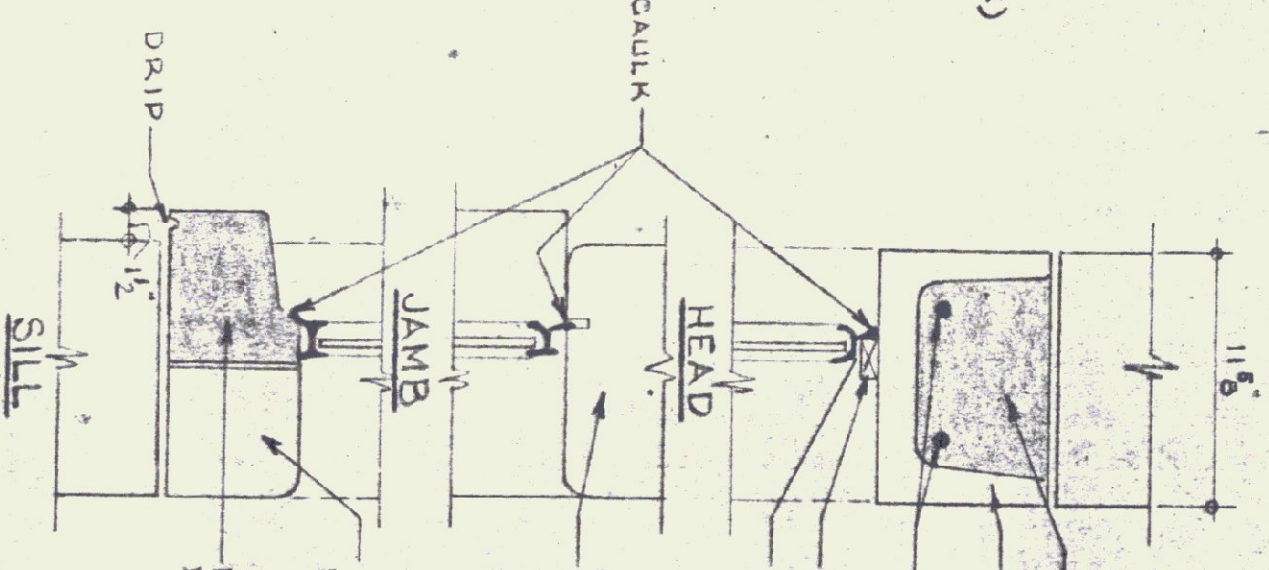
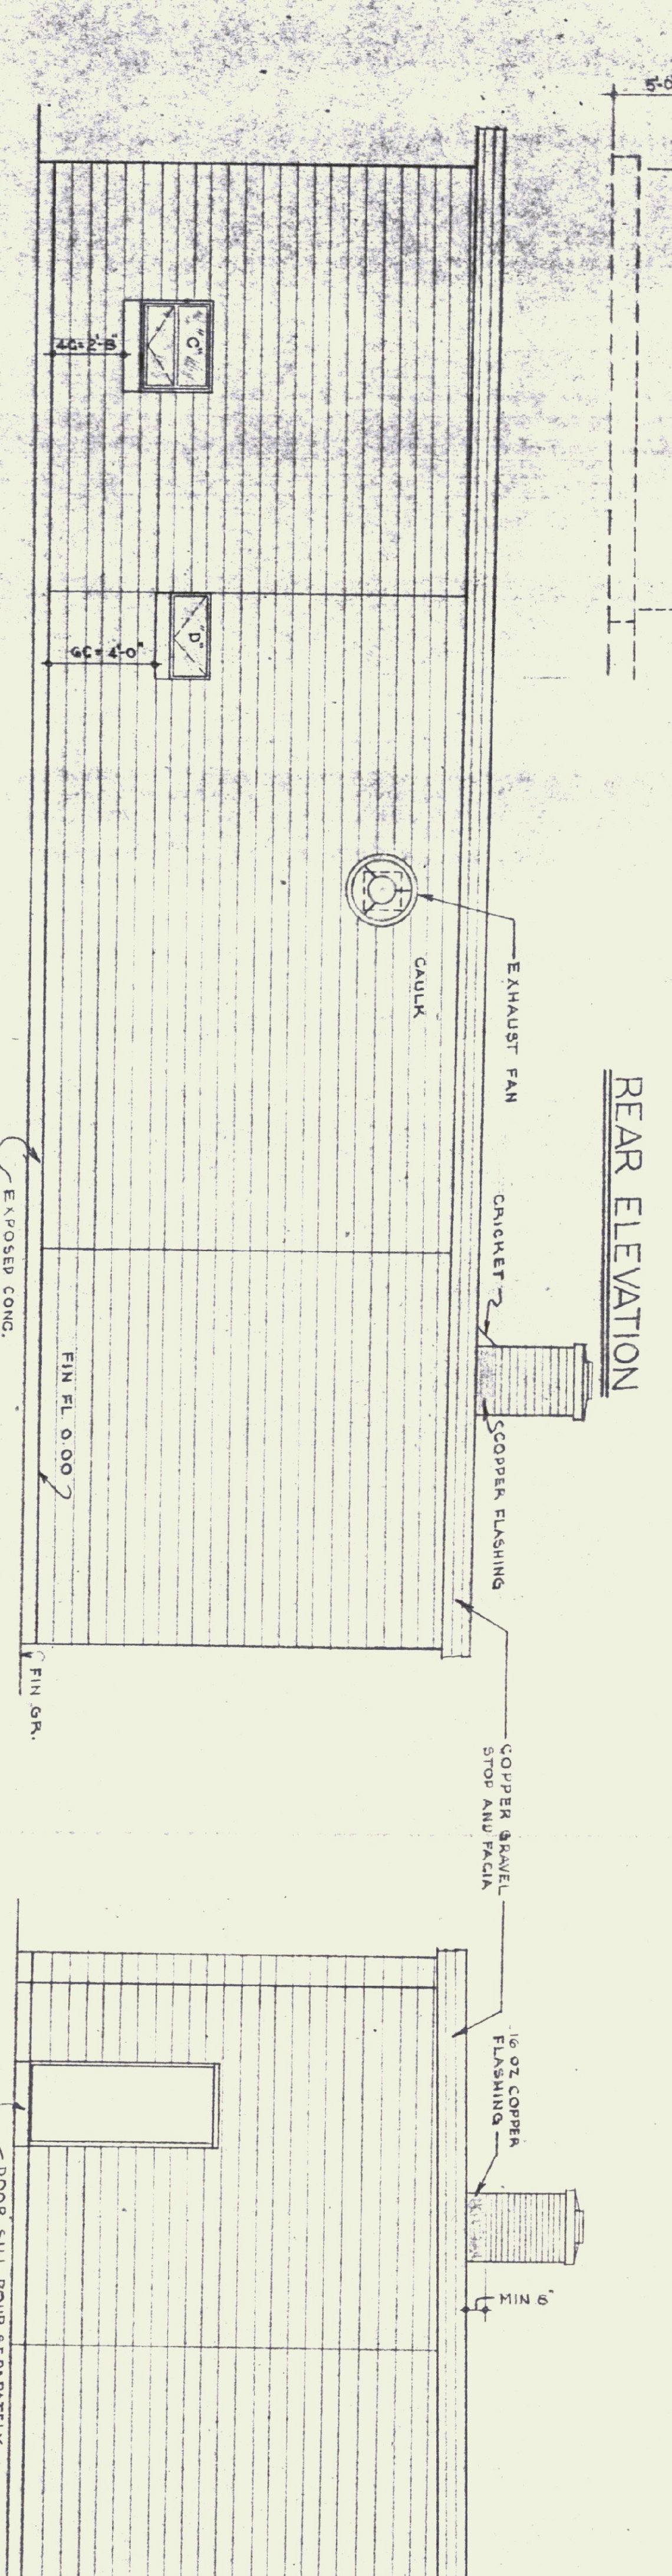
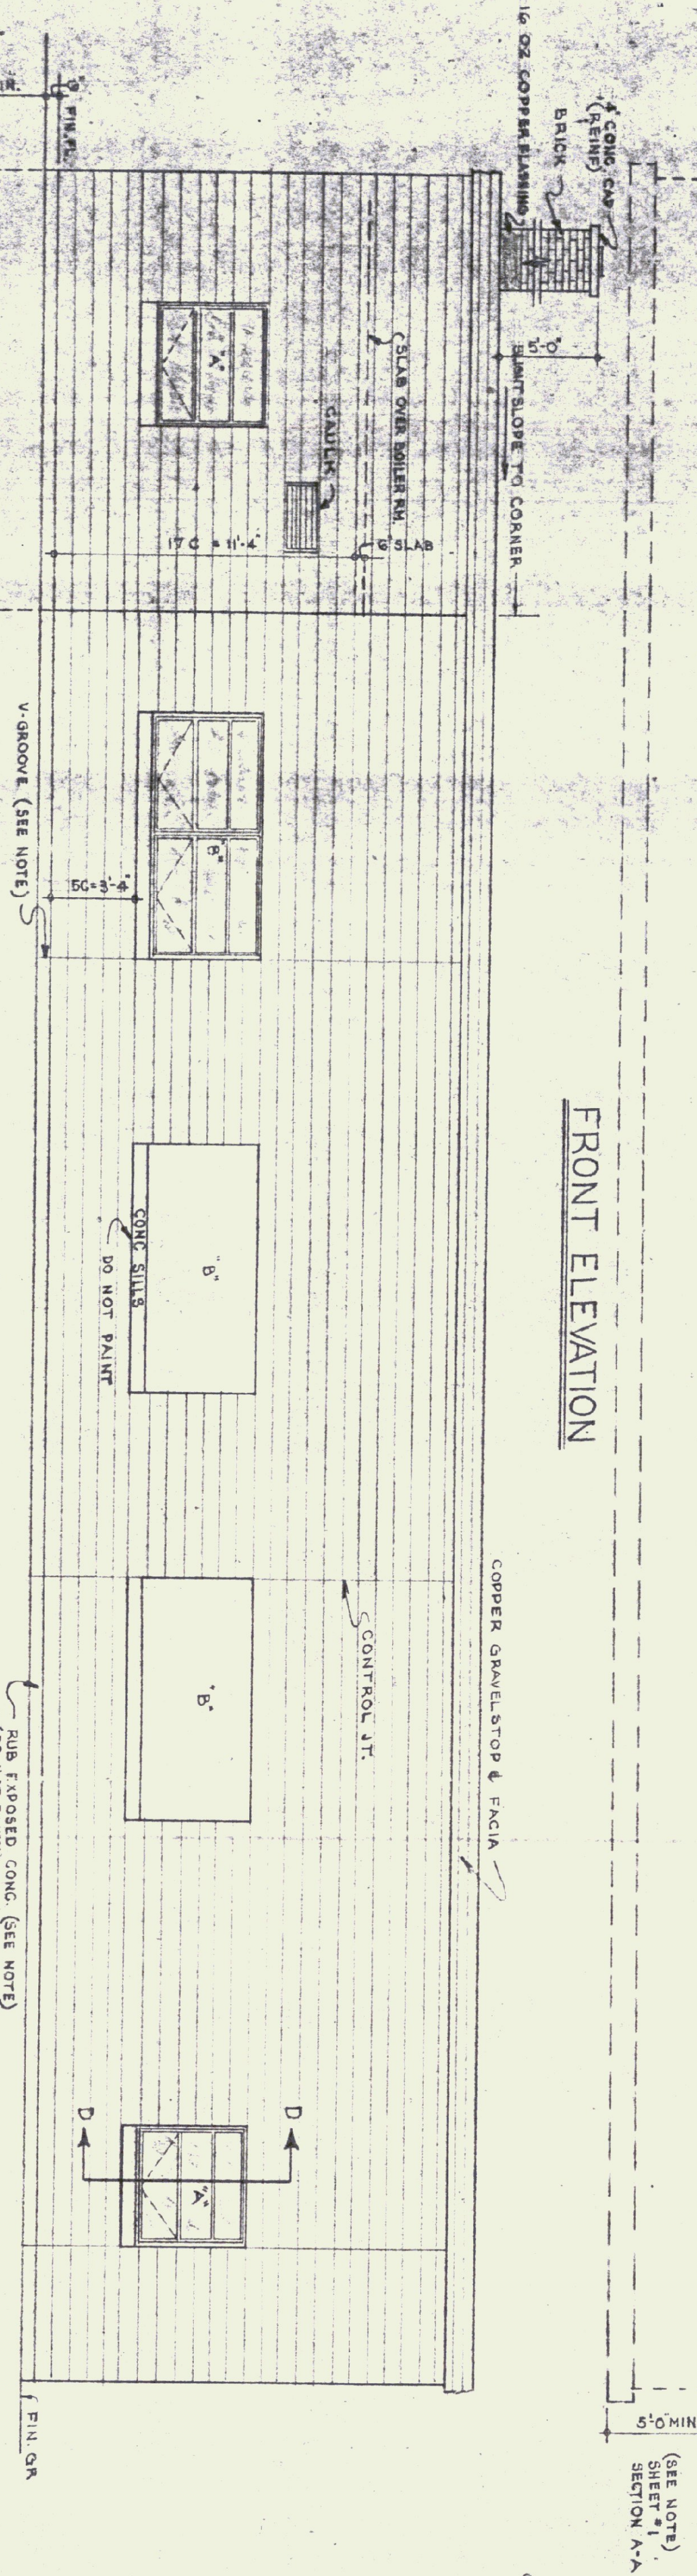


GENERAL NOTES

FINISH GRADE SHALL BE MIN. OF 6" BELOW FINISH FLOOR AT EDGE ON RIGHT, LEFT & REAR ELEVATIONS. TO BE 12" BELOW FINISH FLOOR ON EXPOSED WALLS. IN A WORKMAN LIKE TO PROHIBIT WATER POCKETS ON EXPOSED WALLS. ALL EXPOSED CONCRETE SHALL BE RUBBED TO 4" BELOW FINISH GRADE. BUILD UNDER CONSTRUCTION JOINTS SHALL HAVE A V GROOVE TO 4" BELOW FIN. GRADE. GABLES ALL JOINTS BETWEEN WAGONRY AND WOOD ON METAL.

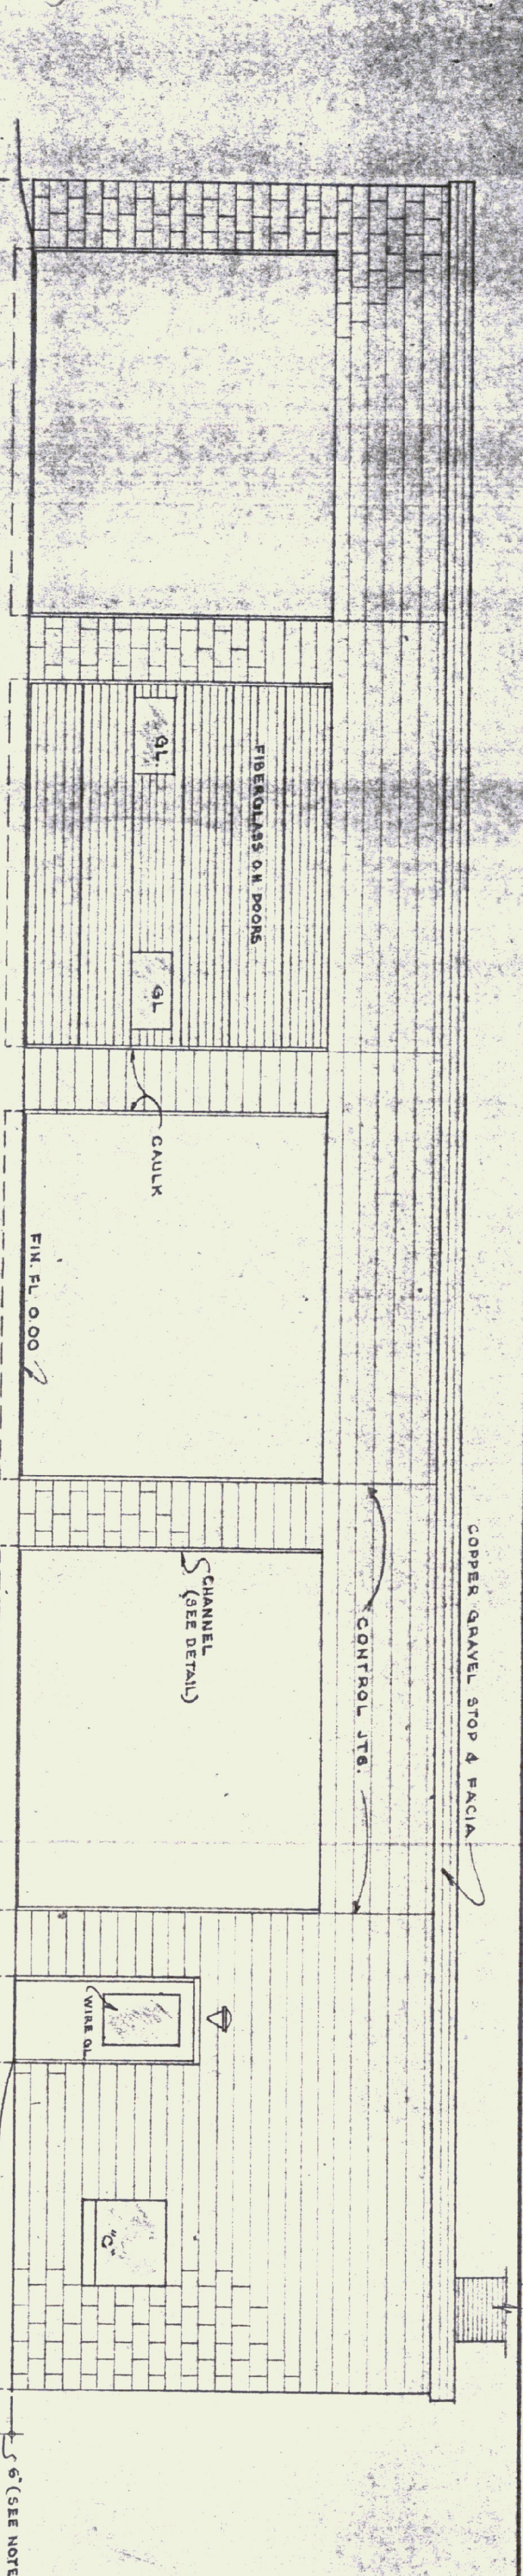

REVISIONS	DATE	REVISION	FIN. GR.
1	10-18-74	DESIGNED BY	
2	10-18-74	DRAWN BY	
3	10-18-74	APPROVED BY	
4	10-18-74	STUDIO SEVEN INC.	

STATE OF VERMONT
DIVISION OF STATE BUILDINGS
AGENCY OF ADMINISTRATION
MONTPELIER.
VERMONT

Standard Four Bay Highway Garage Bldg.
ELEVATIONS

SCALE: As Noted

DATE: 10-18-74
DESIGNED BY: [Signature]
DRAWN BY: [Signature]
APPROVED BY: [Signature]
STUDIO SEVEN INC.

DWG. NO. A2
OF