



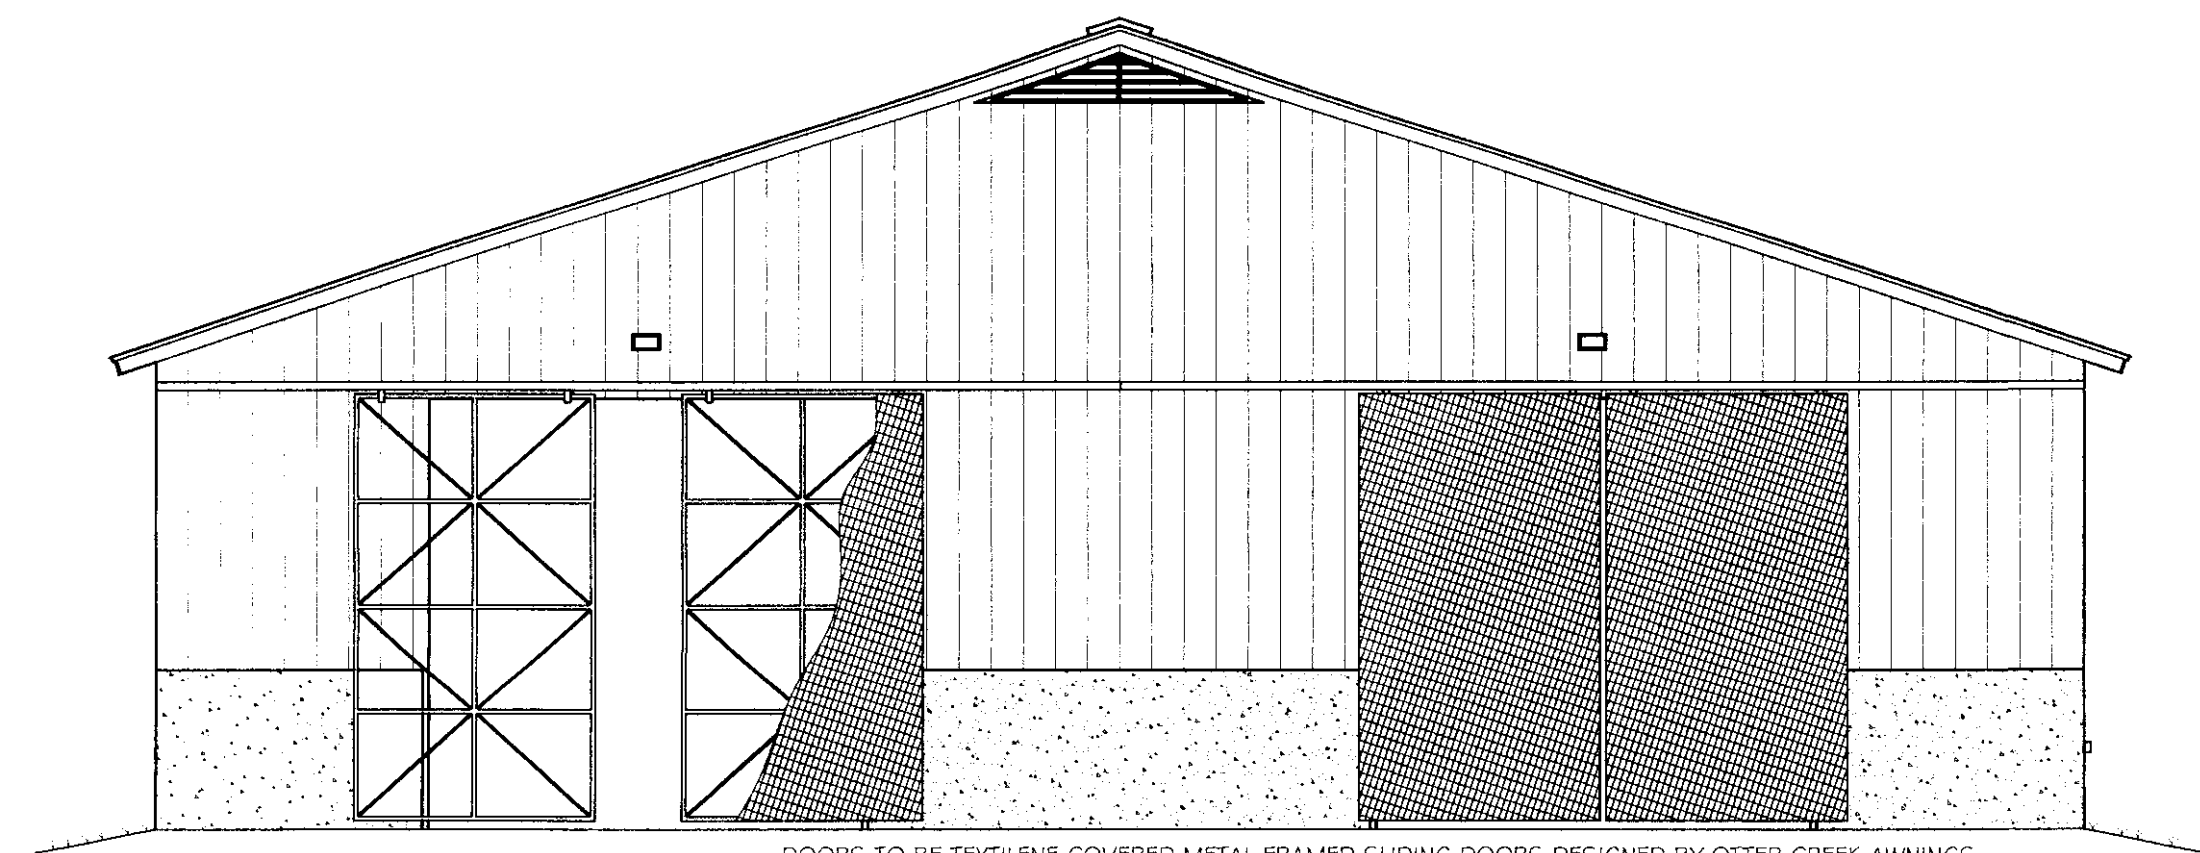


DOOR DETAIL
SCALE: 1/8" = 1'-0"


DOORS TO BE TEXTILE COVERED METAL FRAMED SLIDING DOORS DESIGNED BY OTTER CREEK AWNINGS.
TO BE ASSEMBLED AND INSTALLED BY CONTRACTOR.
SUBMITTAL OF SHOP DRAWING REQUIRED.

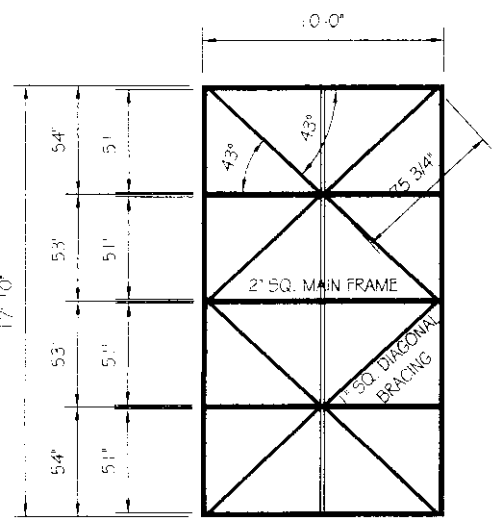


DOOR FRAMING DETAIL
SCALE: 1/8" = 1'-0"

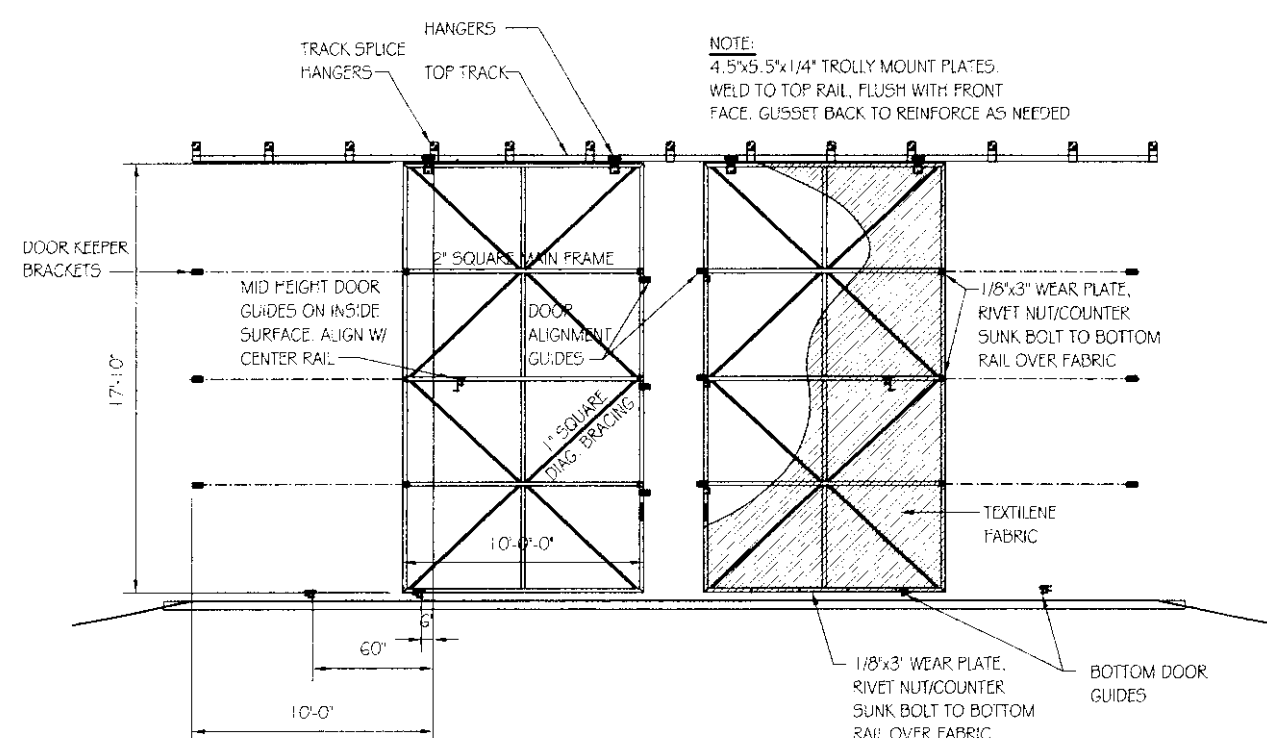


DOOR DETAIL
SCALE: 1/8" = 1'-0"

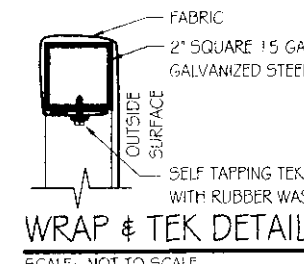


GENERAL INFORMATION:
FRAME: 2" SQUARE GALV. STEEL, GALVANNEAL®
FULLY WELDED
FABRIC: TEXTILE VINYL
FABRIC/FRAME ATTACHMENT: WRAP AND TEK
HANGING HARDWARE: OVERHEAD TRACK AND HANGERS
DOOR TRACK AND GUIDE DETAILS BY DOOR MANUFACTURER.

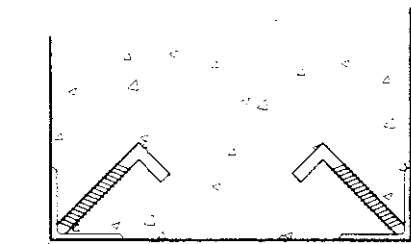

CORNER DETAIL
AT OPENINGS
SCALE: 1/2" = 1'-0"

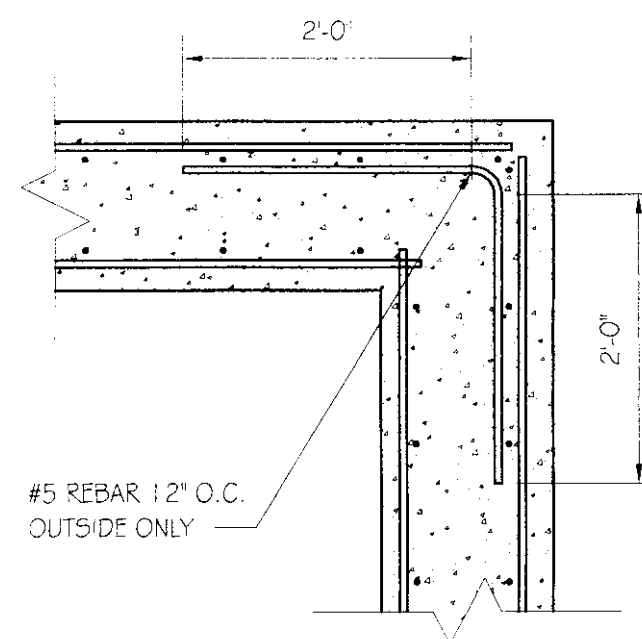

CORNER DETAIL
SCALE: 3/4" = 1'-0"

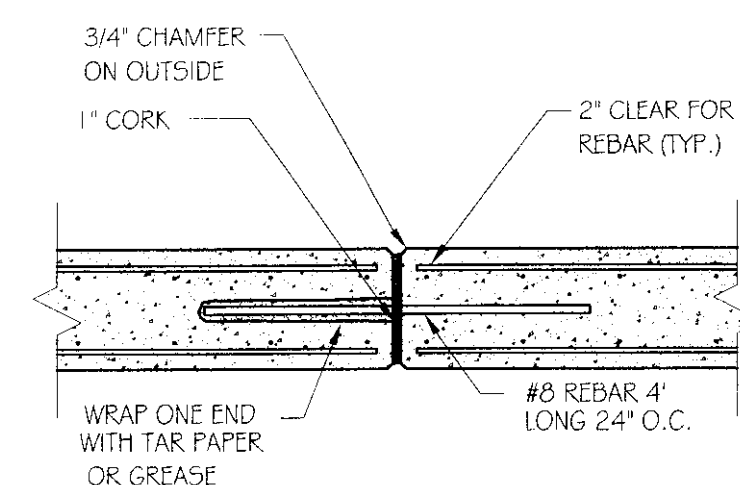

EXPANSION JOINT DETAIL
SCALE: 1/2" = 1'-0"

GENERAL NOTES

TRUSS NOTES:

TRUSS MANUFACTURER TO PROVIDE DEPT. OF STATE BUILDINGS ENGINEER A SET OF ENGINEERED & STAMPED DRAWINGS FOR APPROVAL PRIOR TO TRUSS MANUFACTURE (ENGINEER MUST BE LICENSED IN VERMONT).

TRUSS MANUFACTURER TO PROVIDE THE CONTRACTOR WITH ALL NECESSARY INSTRUCTIONS FOR PROPER TRUSS INSTALLATION, ANCHORAGE, BRACING.

TRUSS DESIGN LOADS IN ACCORDANCE WITH THE 1987 B.O.C.A. FOR VERMONT.

MINIMUM LOADS:

LIVE - PER 1987 B.O.C.A. FOR VERMONT (40 PSF MIN.)
DEAD - AS CALCULATED FROM TRUSS & ROOF MATERIAL
5 PSF ON BOTTOM CORD
WIND - 25 PSF
DIAGONAL WIND BRACING PER TRUSS MANUFACTURE.

LUMBER NOTES:

FRAMING MEMBERS TO BE KILN DRIED CONSTRUCTION GRADE SPRUCE 545 19% MOISTURE CONTENT.
PLATES & NAILERS IN CONTACT WITH CONCRETE TO BE CCA 0.40 TREATED ALL FASTENERS TO BE GALVANIZED AND SHALL BE APPROPRIATELY SIZED.
TRIM AND SOFFIT MATERIAL TO BE NATIVE ROUGH SAWN WHITE PINE, SPRUCE, EASTERN FIR OR RED PINE.

SMARTSIDE PANEL NOTES:

8d GALVANIZED NAILS FOR 19/32" PANELS PENETRATING STUDS 1 1/2" NAIL SPACING: 6" MAX. PERIMETER, 12" MAX FIELD, 3/8" MIN. FROM EDGES. NAILS TO BE SET FLUSH. DO NOT COUNTERSINK NAILS INTO PANEL. MINIMUM 3/8" GAP REQUIRED AT HORIZONTAL JOINTS OF PANEL SIDING. SMARTSIDE PANEL SIDING MUST NOT CONTACT CONCRETE, 1/2" CLEARANCE MIN. SMARTSIDE PANEL SIDING MUST NOT CONTACT GROUND, 6" CLEARANCE MIN. PAINT ALL PANEL SURFACES INCLUDING BOTTOM EDGES. ADDITIONAL SMARTSIDE PANEL INSTALLATION INFO CAN BE FOUND AT WWW.SMARTSIDEONLINE.COM OR CALL 800-648-6893

FINISH NOTES:

ROOFING COLOR: IVY GREEN (BY AMERI-DRAIN)
APPLY PAINT AS SOON AS POSSIBLE.
PAINT TO BE OLYMPIC ACRYLIC LATEX SATIN FINISH.
COLOR TO BE DETERMINED BY ENGINEER.

CONCRETE NOTES:

PER A.O.T. STANDARD.

CONCRETE STRENGTH TO BE 3500 PSI

CONCRETE FINISH TO BE FLOATED.

CONCRETE TO BE CLASS "B" PER AOT STANDARD SPECIFICATIONS TABLE 501.03A WITH 5% ± 1% AIR ENTRAINMENT, AND 2"-4" SLUMP.

RE-BAR TO BE CONTINUOUS THROUGH CONSTRUCTION JOINTS.

CONTRACTOR TO LEAVE NO METAL WITHIN 1" OF SURFACE, USE 1" DEEP PLASTIC CONES AT ALL TIES AND PLUG ALL TIE HOLES WITH AN APPROVED NON-SHRINK GROUT.


ALL RE-BAR TO BE GRADE 60 WITH 3" CLEARANCE ON ALL SIDES UNLESS NOTED OTHERWISE.

RE-BAR TO BE STORED ON BLOCKING 4" MINIMUM ABOVE GROUND.


CONCRETE SUPPLIER TO PROVIDE TEST CYLINDERS FOR CONCRETE TESTING.

ALL CONCRETE TESTING TO BE DONE BY OWNER. CONTRACTOR IS RESPONSIBLE FOR SCHEDULING.

CONCRETE CURING SHALL FOLLOW IMMEDIATELY AFTER FORM REMOVAL PER A.O.T. STANDARD 501.17A. WATER CURING WILL BE REQUIRED, UNLESS ALTERNATE MEANS OF CURING IS APPROVED, IN WRITING, BY THE PROJECT ENGINEER.

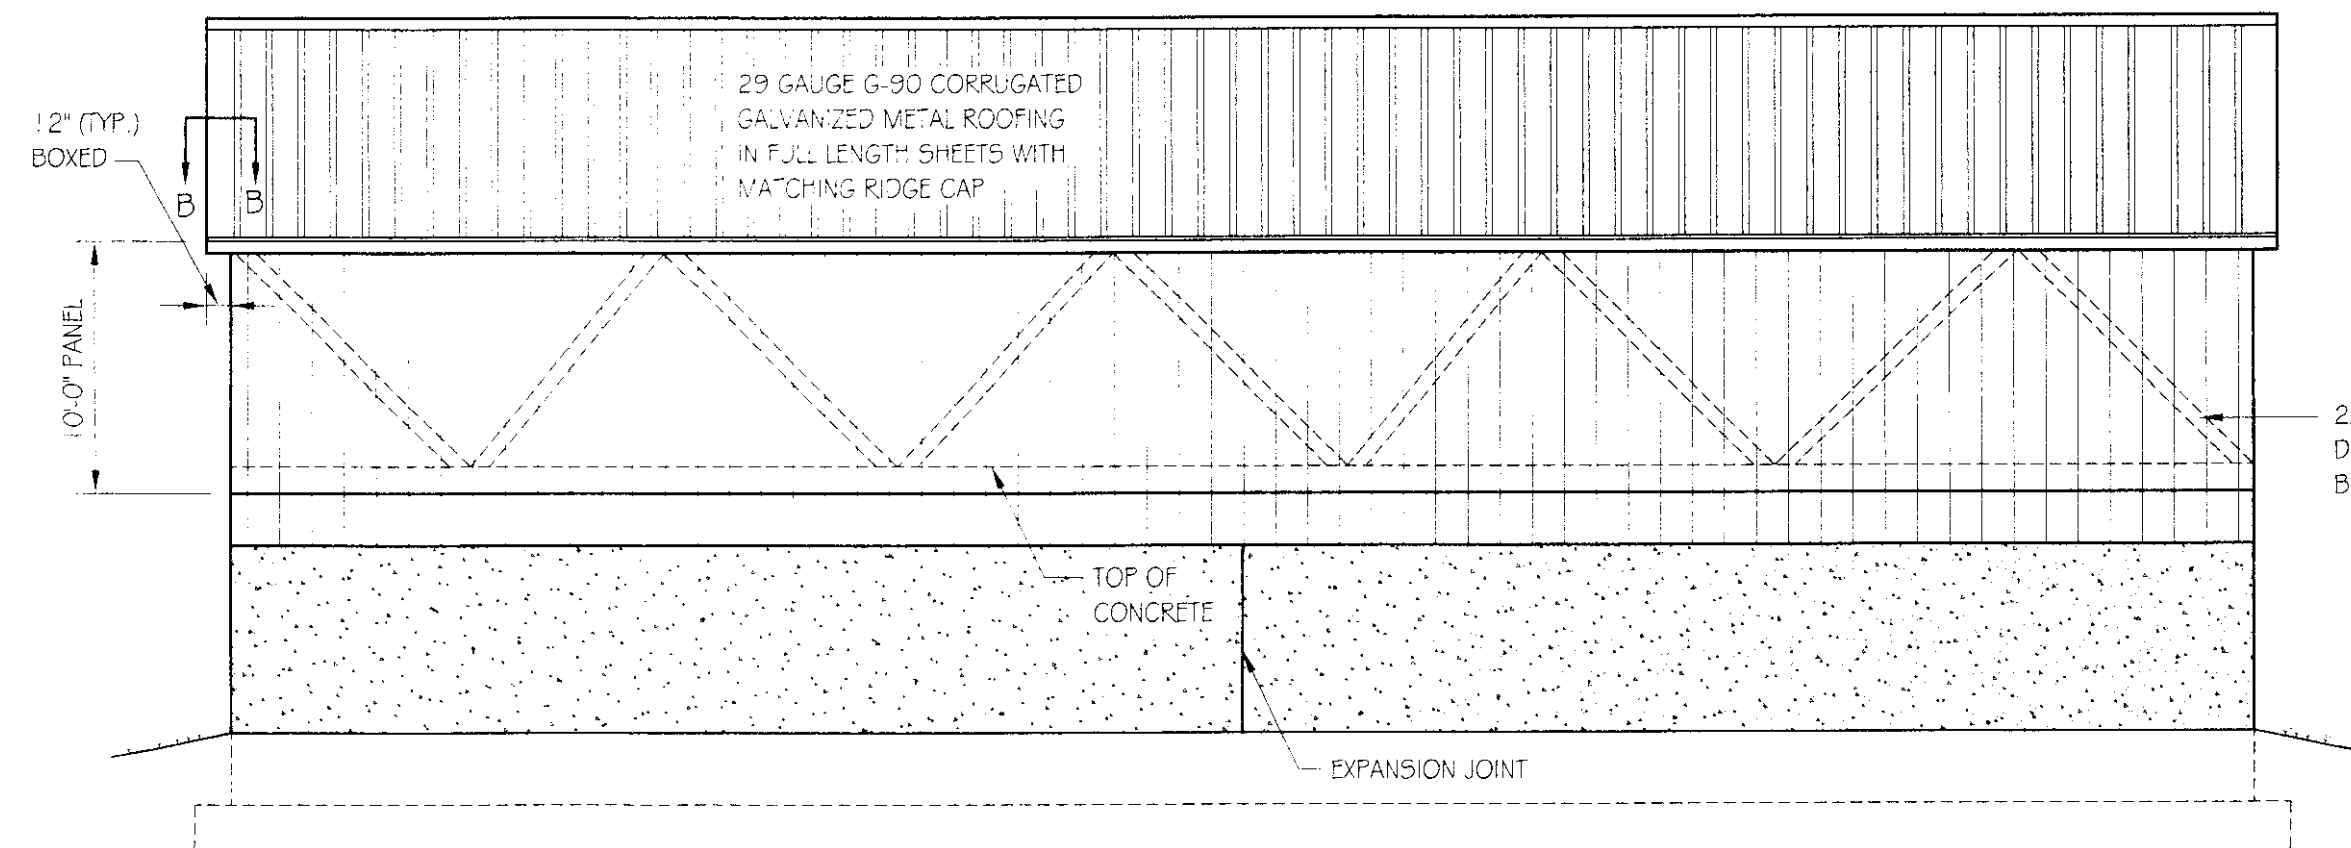

SIDE ELEVATION
SCALE: 1/8" = 1'-0"

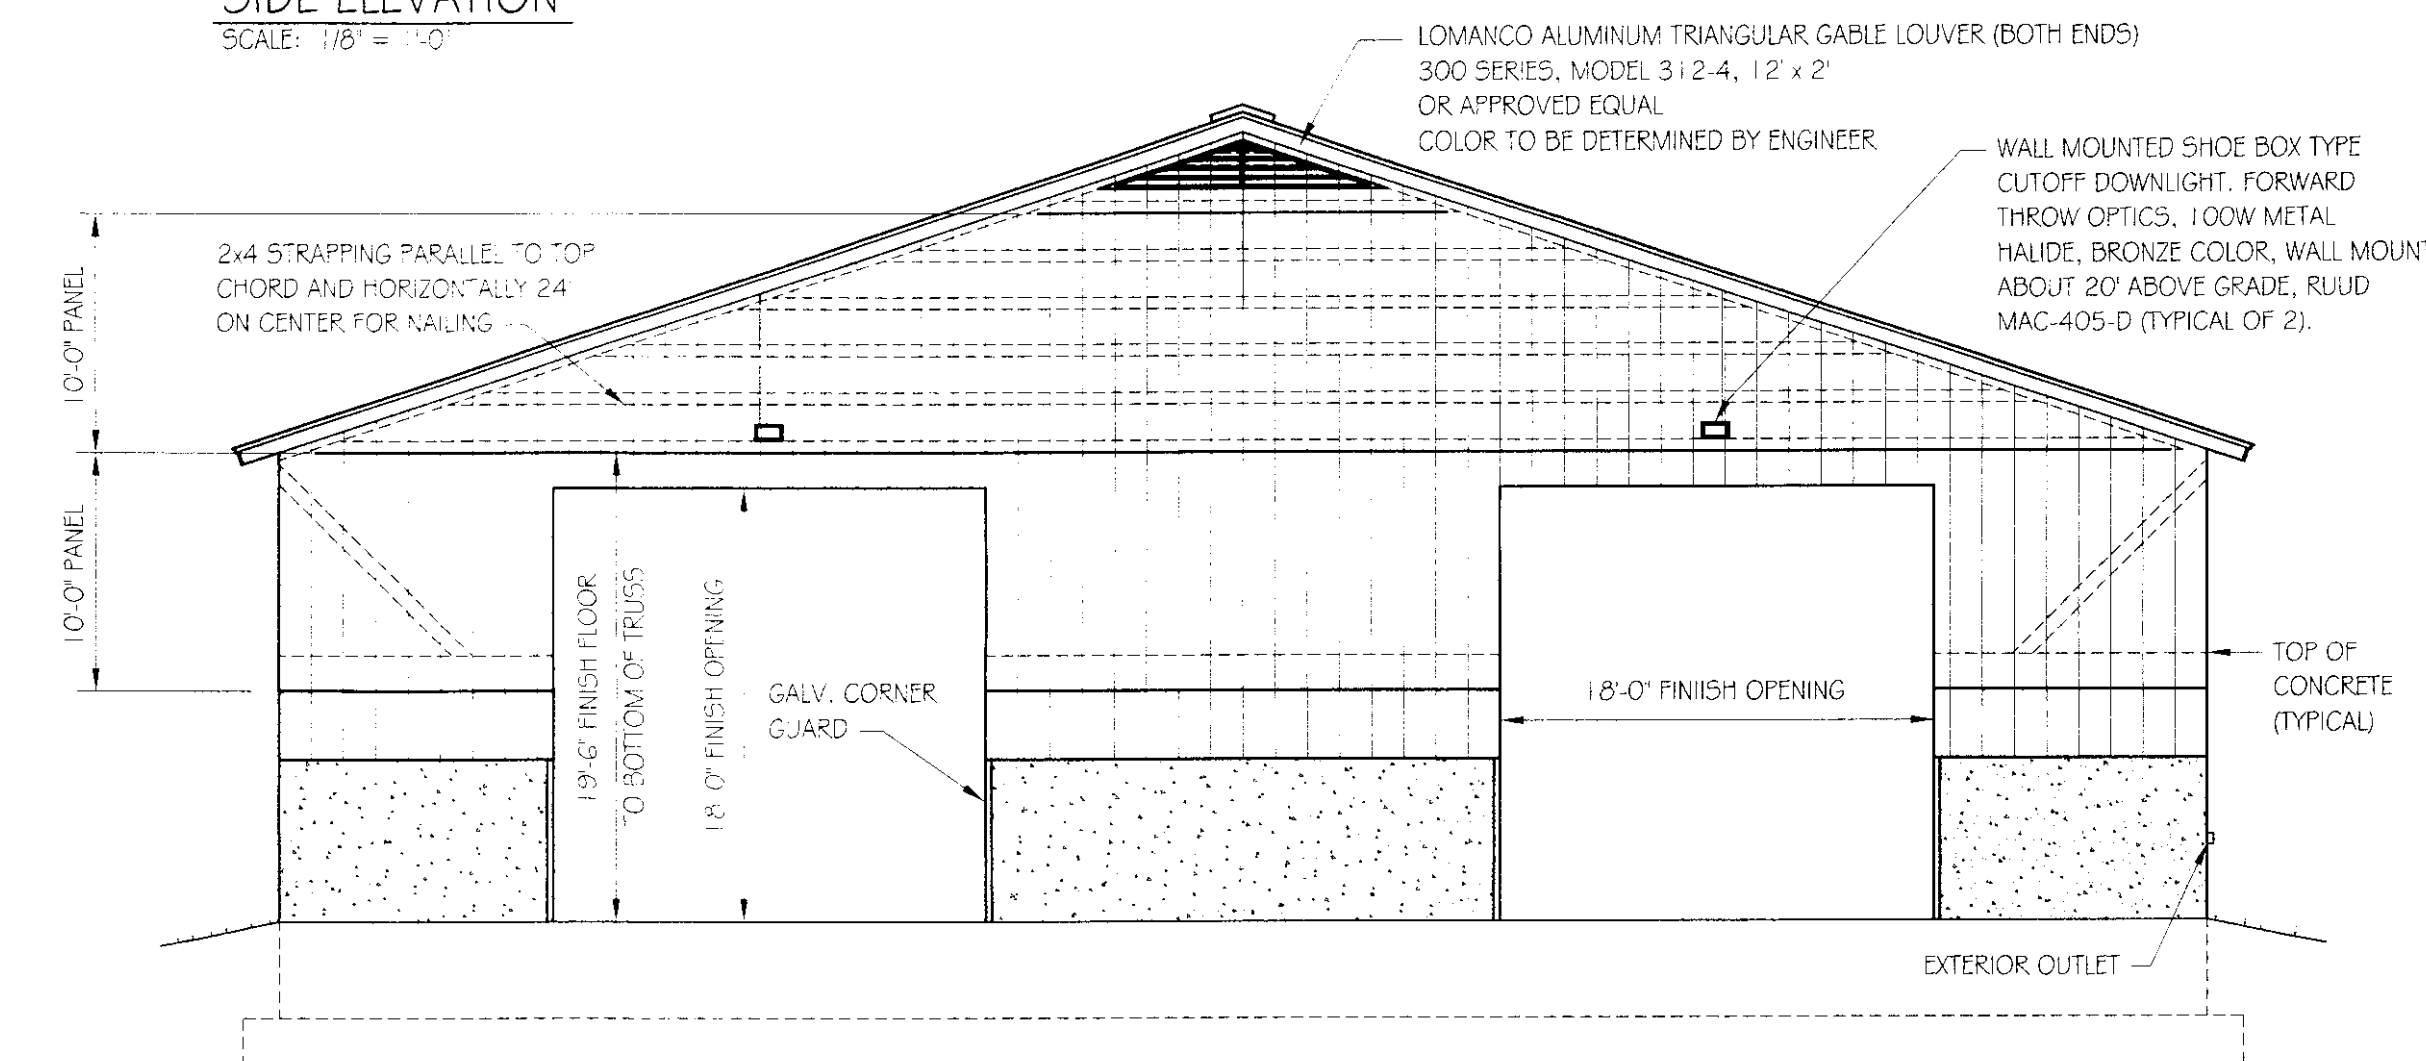


FRONT ELEVATION
SCALE: 1/8" = 1'-0"


DOORS TO BE TEXTILE COVERED METAL FRAME
SLIDING DOORS DESIGNED BY OTTER CREEK AWNINGS.
TO BE ASSEMBLED AND INSTALLED BY CONTRACTOR.
SUBMITTAL OF SHOP DRAWING REQUIRED.

NOTE:

ALL ELECTRICAL CONDUIT BELOW GRADE AND ON THE EXTERIOR OF THE BUILDING SHALL BE 1" RIGID CONDUIT. CONDUIT INSIDE THE BUILDING SHALL BE 3/4" SCH. 80 PVC.

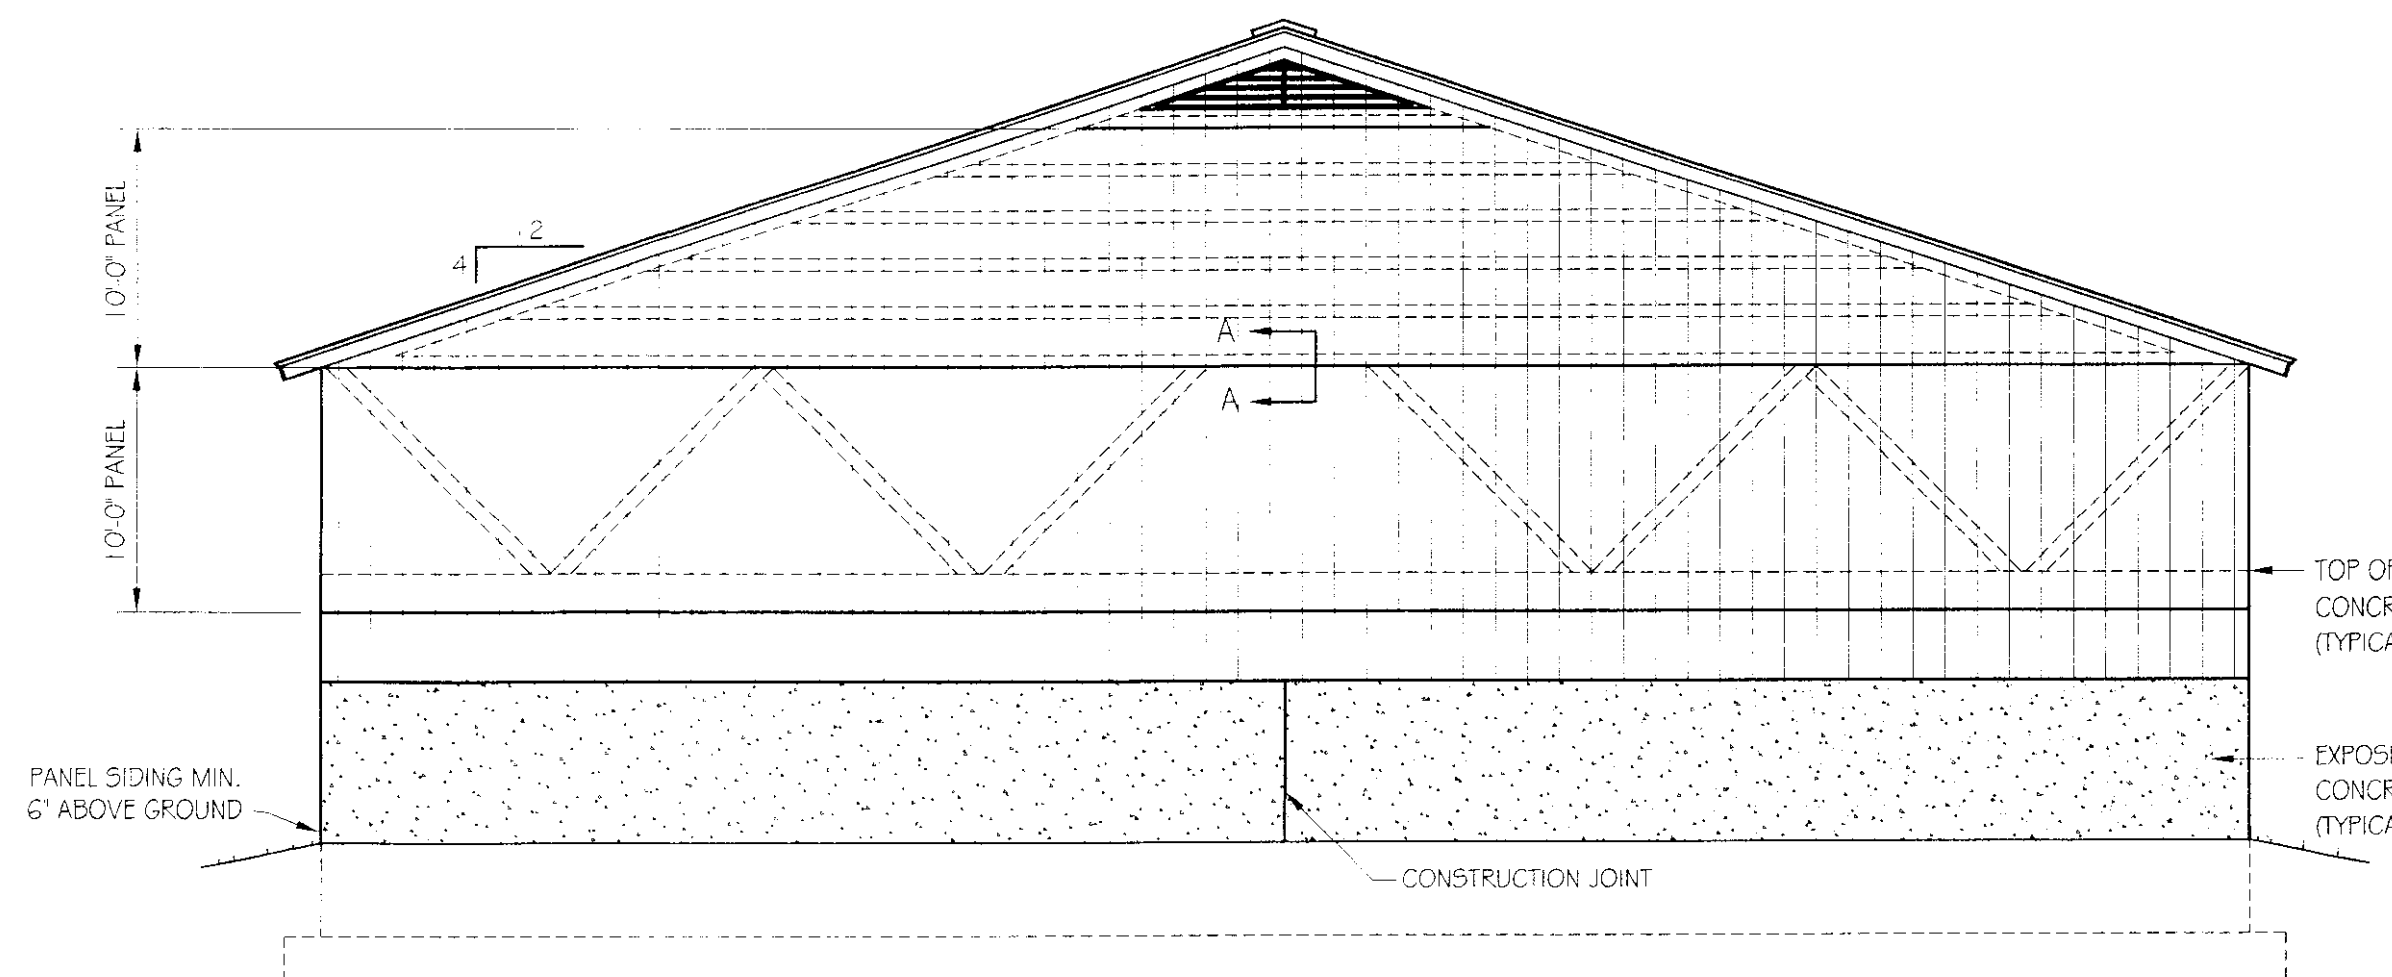

BACK ELEVATION
SCALE: 1/8" = 1'-0"

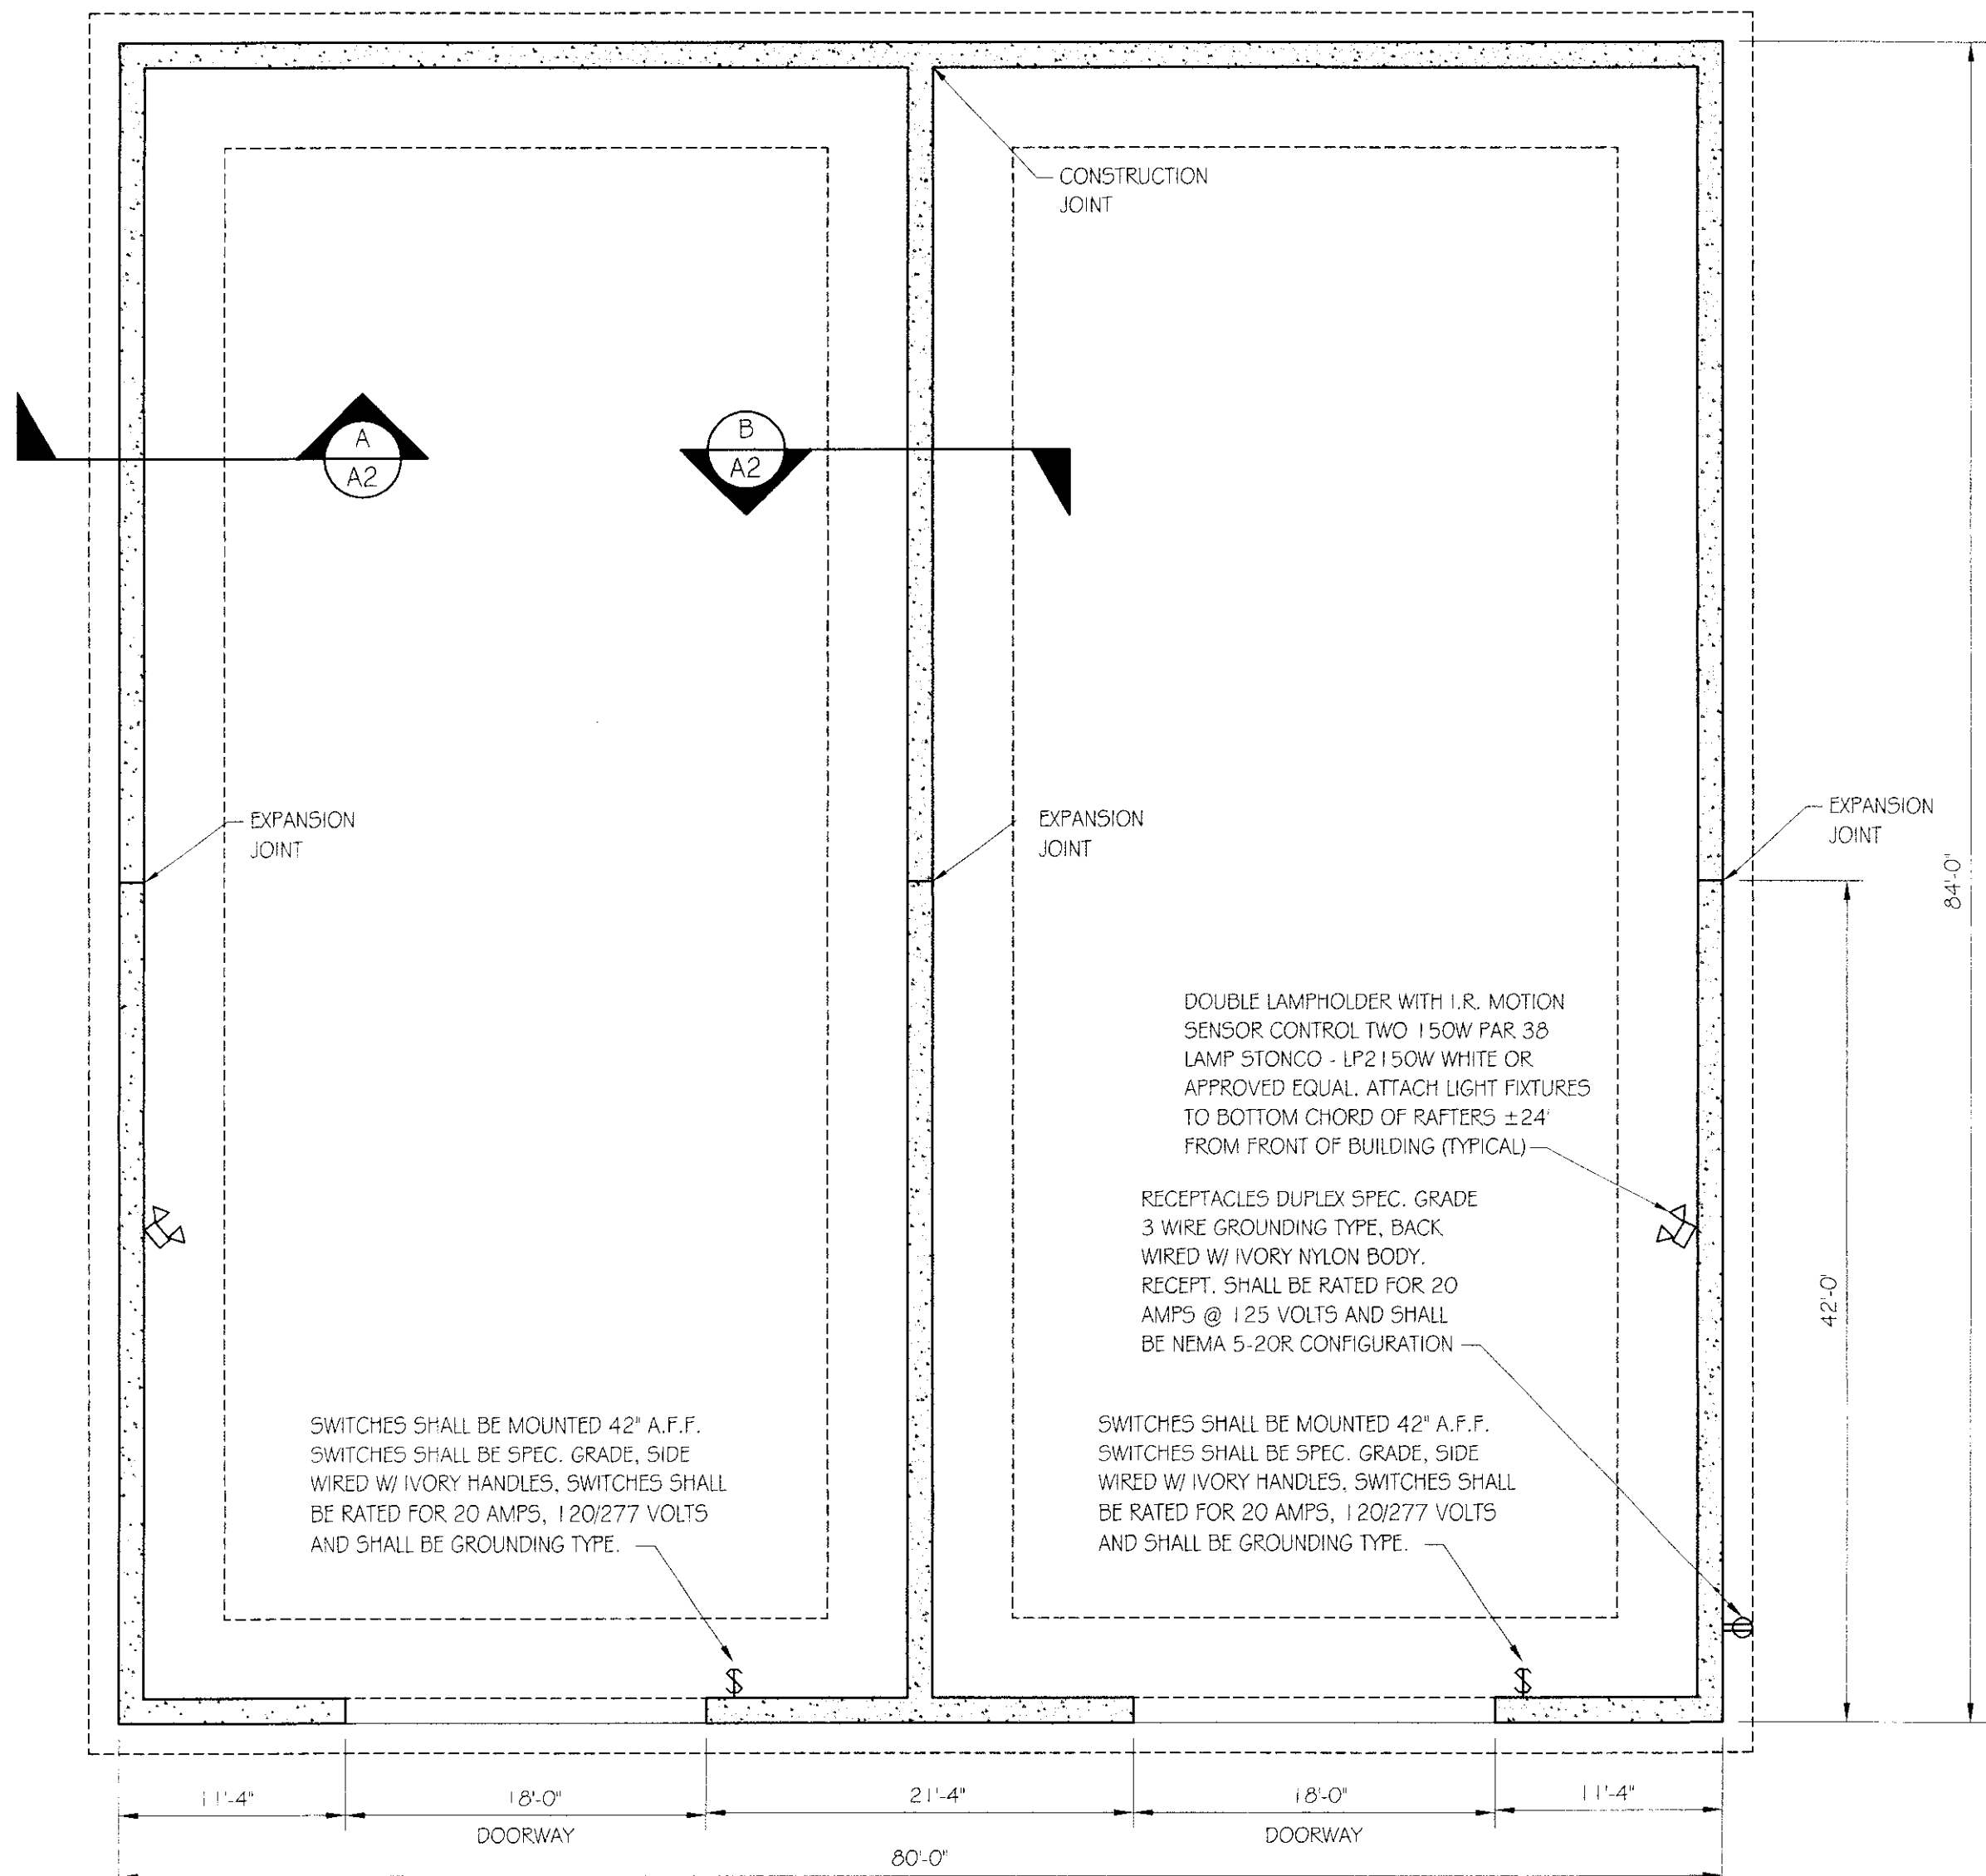

FOUNDATION PLAN
SCALE: 1/8" = 1'-0"



STATE OF VERMONT
Department of Buildings
and General Services
Agency of Administration
Montpelier, Vermont



AGENCY OF TRANSPORTATION
NEW 80' x 84' SALT SHED
PLAN, DETAILS & ELEVATIONS

VERMONT

WILMINGTON

REVISIONS

SCALE: A5 NOTED

DATE: MAY 2005

DRAWN BY: S.K. Janawcz

APPR. BY: R. BARRY

AGENCY OF TRANSPORTATION
NEW 80' x 84' SALT SHED
PLAN, DETAILS & ELEVATIONS

A1