



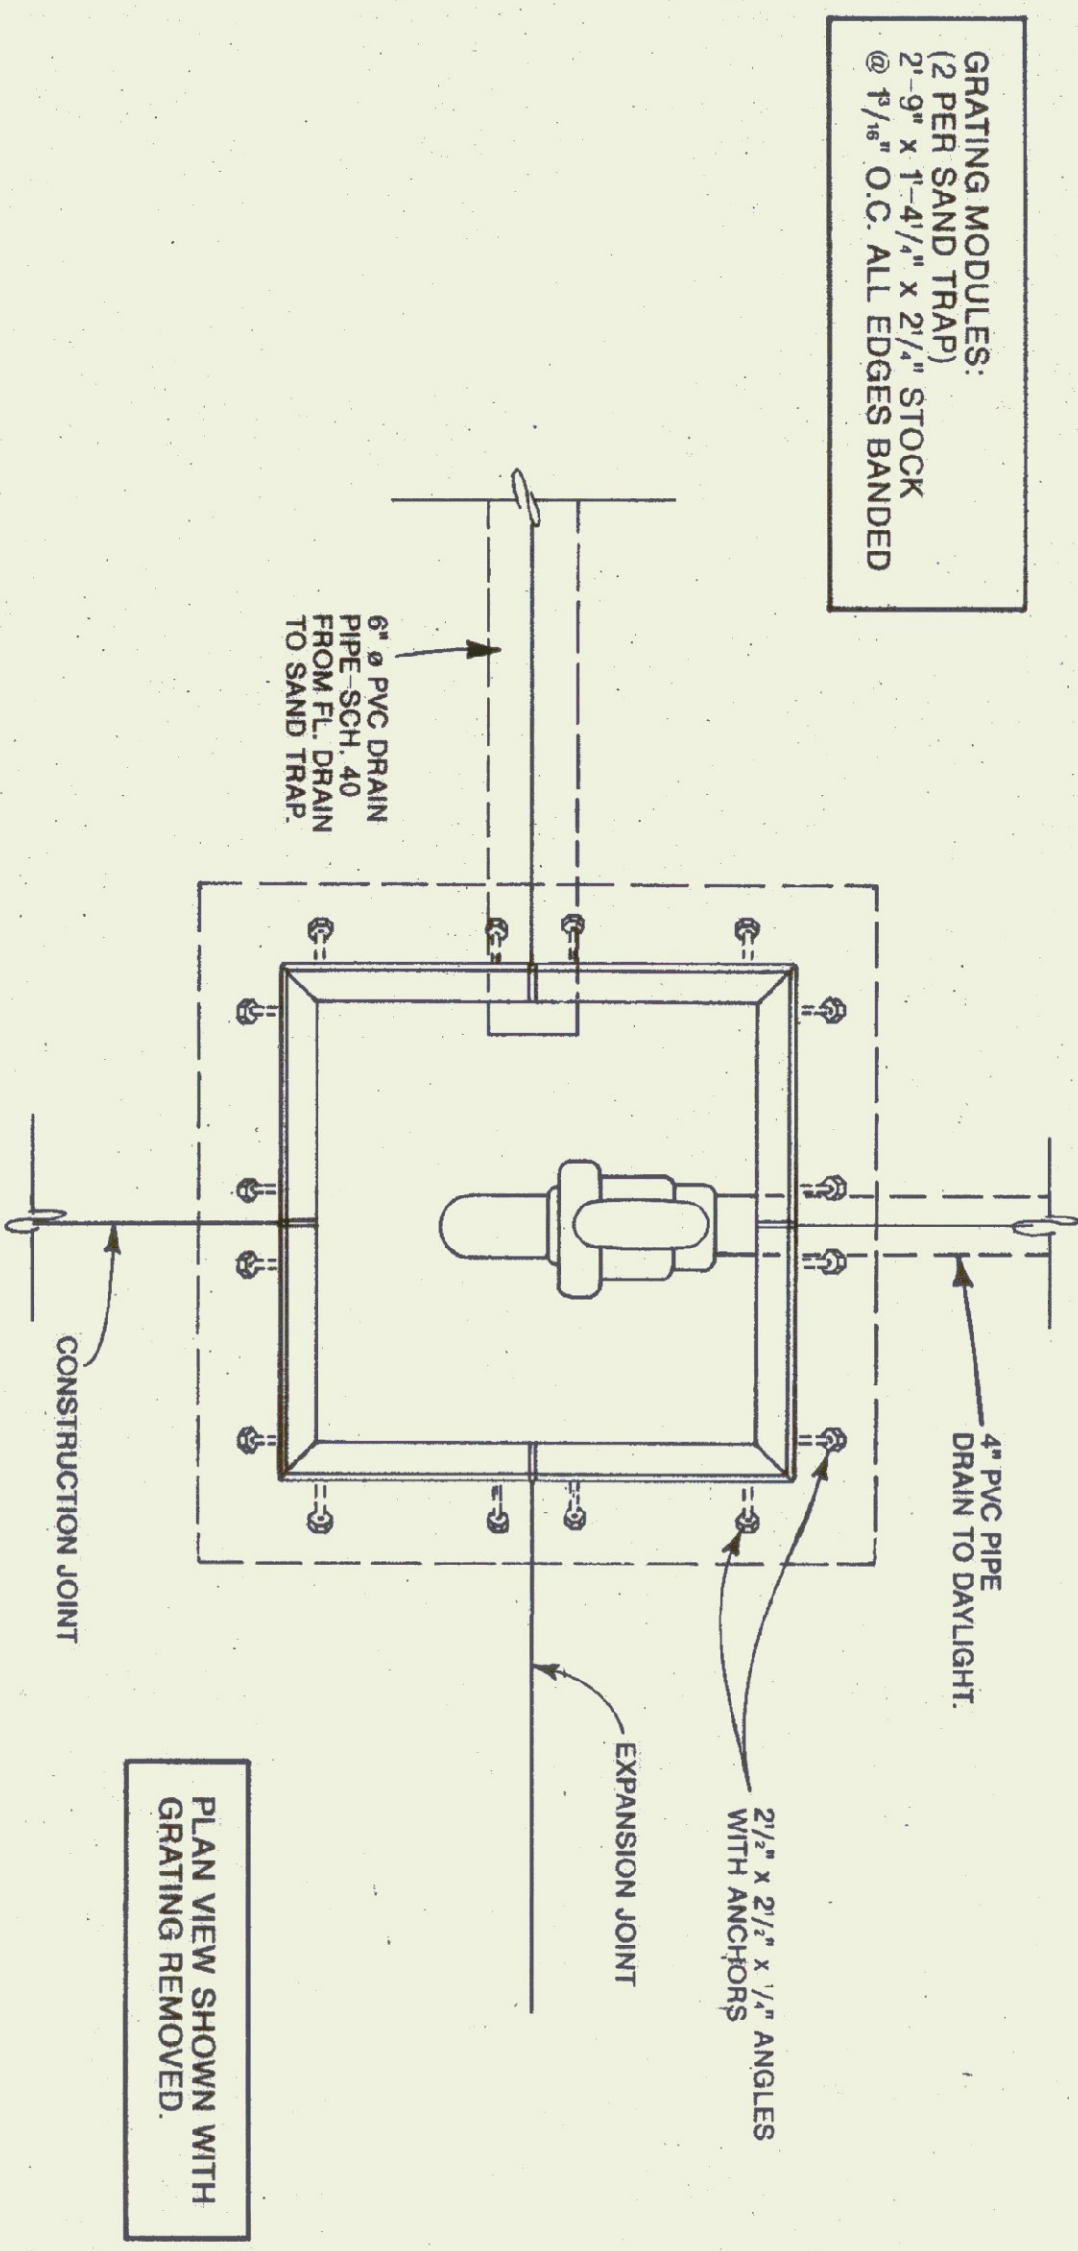


**SAND TRAP PLAN VIEW**  
SCALE: 1" = 1'-0"

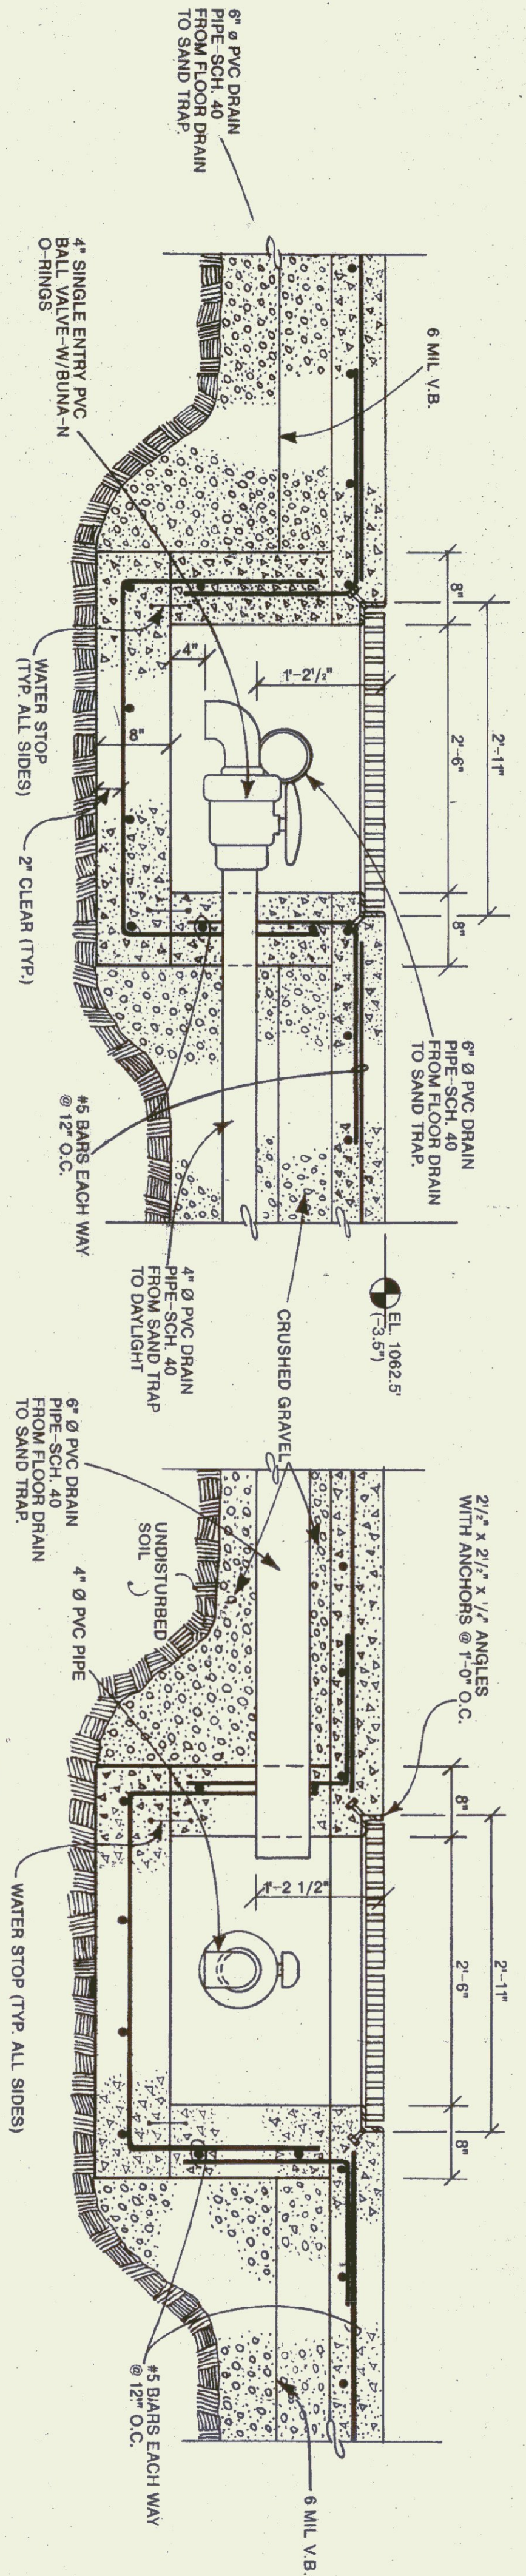

**SECTION A-A**  
SCALE: 1" = 1'-0"

**SECTION B-B**  
SCALE: 1" = 1'-0"

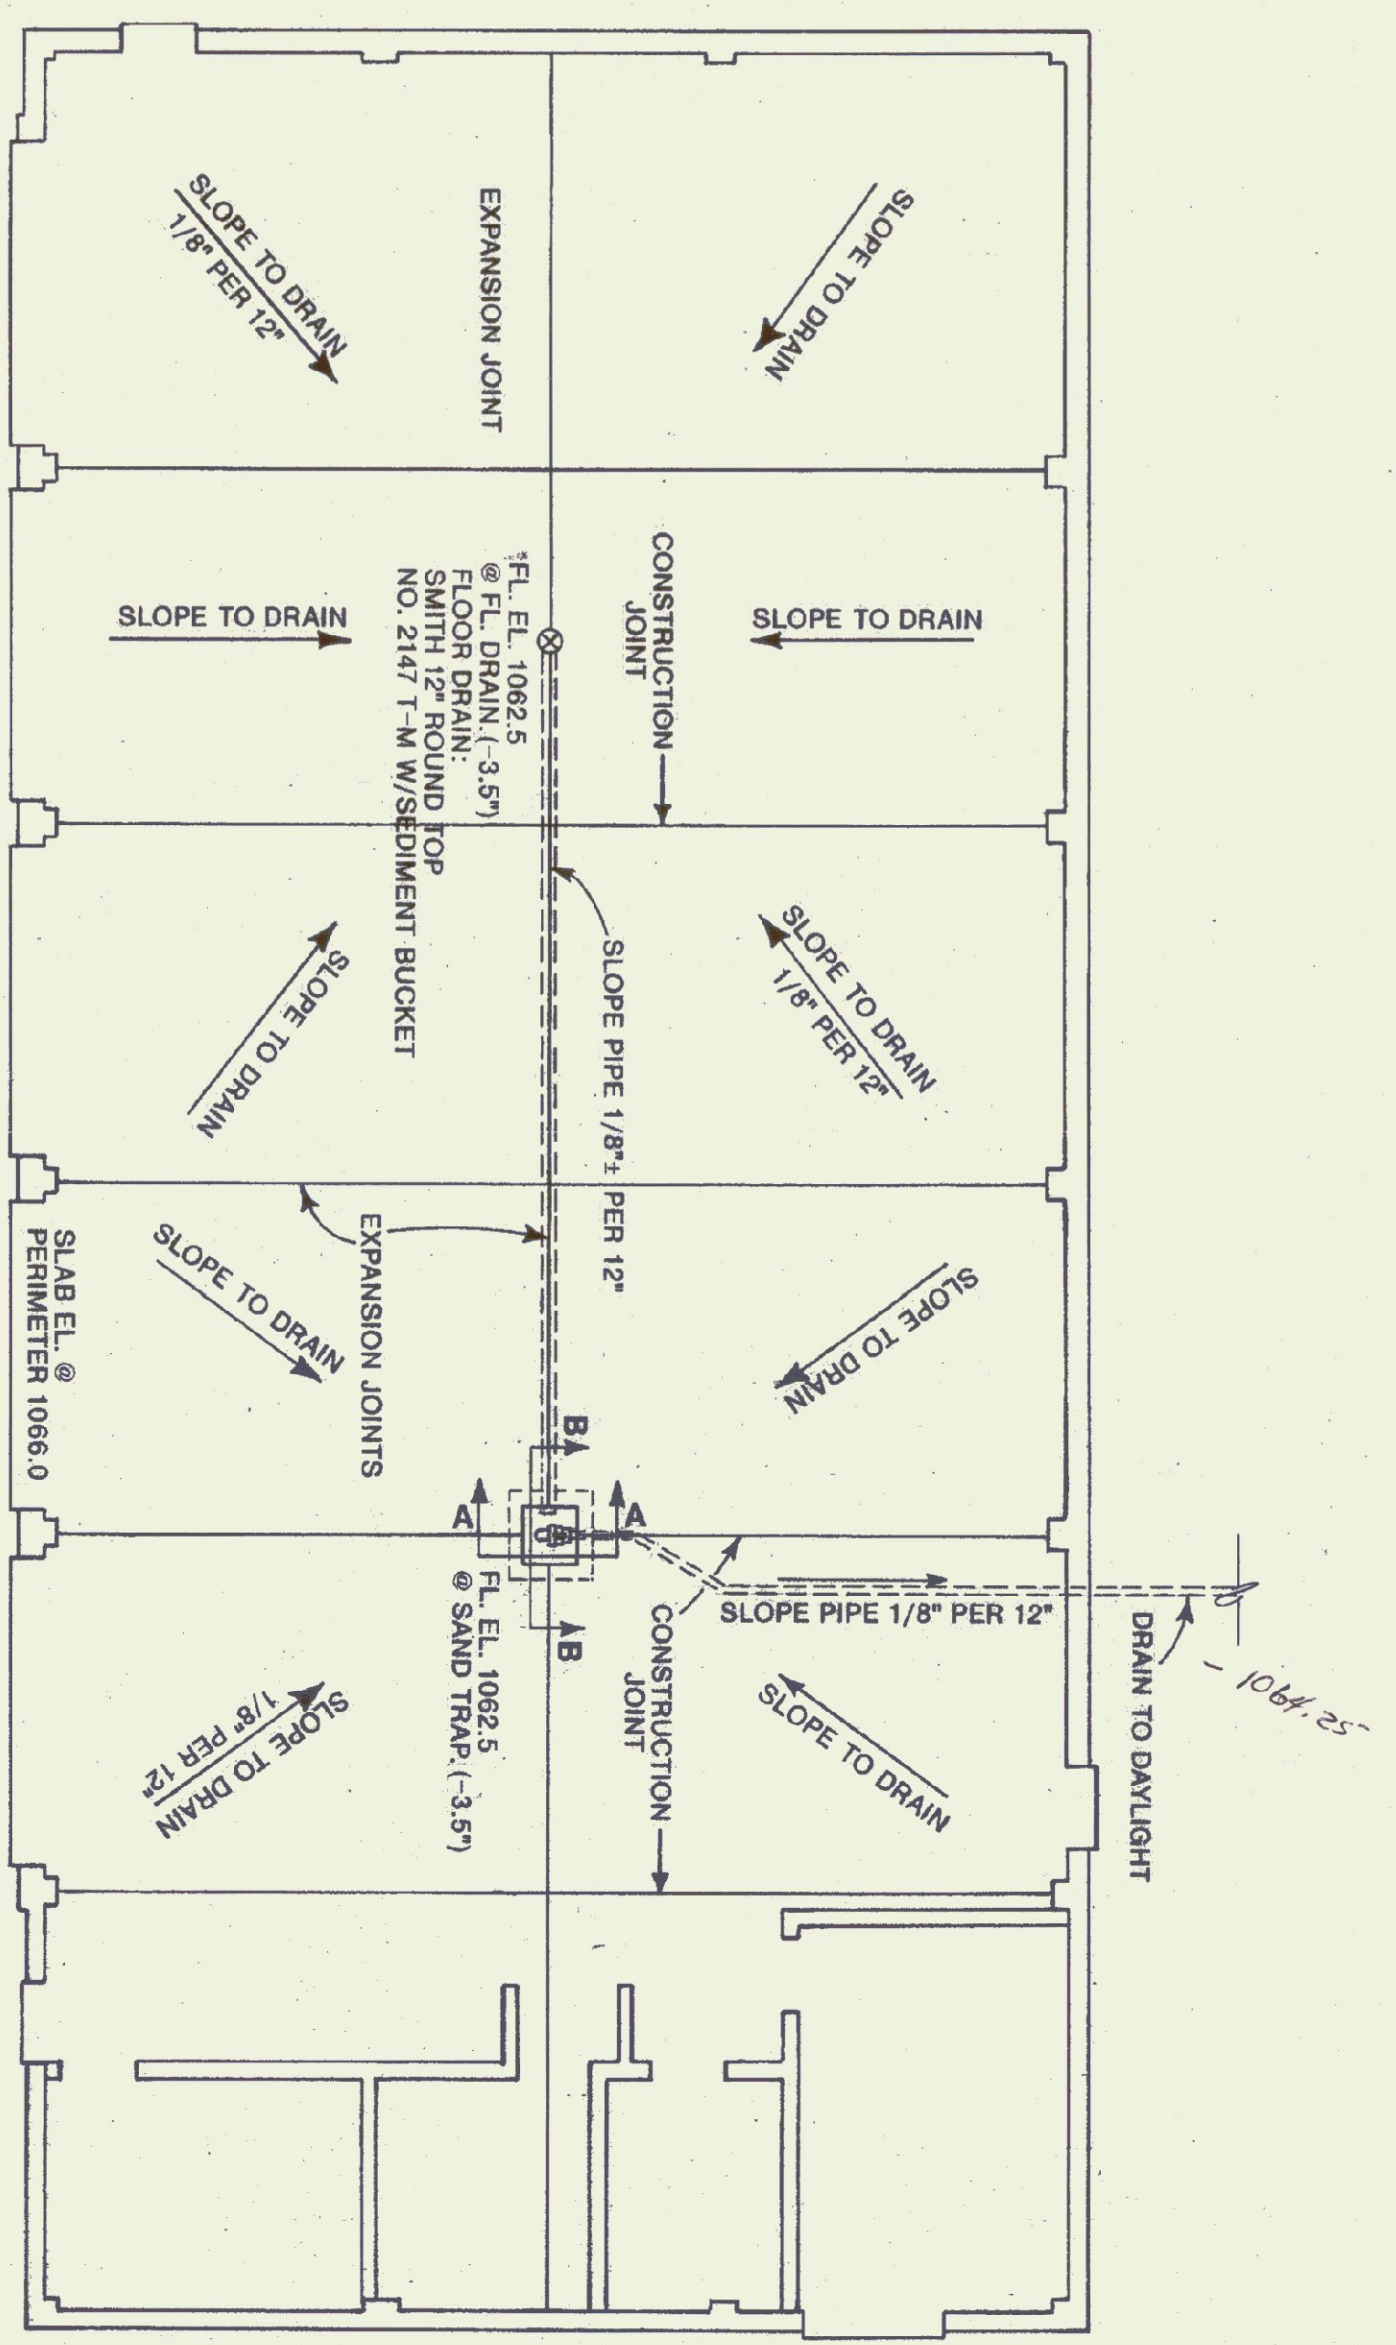

**DRAINAGE PLAN VIEW**  
SCALE: 1/8" = 1'-0"

|                                  |              |            |          |
|----------------------------------|--------------|------------|----------|
| STATE OF VERMONT                 |              |            |          |
| DEPARTMENT OF STATE BUILDINGS    |              |            |          |
| AGENCY OF ADMINISTRATION         |              |            |          |
| VERMONT                          |              |            |          |
| VERMONT AGENCY OF TRANSPORTATION |              |            |          |
| SAND TRAP PLAN & SECTIONS        |              |            |          |
| 5 BAY MAINTENANCE GARAGE         |              |            |          |
| LUDLOW,                          |              |            |          |
| DATE:                            | SCALE:       | REVISIONS: | DWG. NO. |
| AUG. 1998                        | AS NOTED     |            | S-3      |
| DRAWN BY:                        | APPROVED BY: |            | 24 OF 30 |
| A. POULIN                        |              |            |          |