

MAINTENANCE
SHOP
67'-0" x 184'-0"

EXIST.
SOUTH SHED

EXIST.
SOUTH SHED

EXIST.
SOUTH SHED

NEW
OFFICE BLDG.

EXIST.
DRIVE BLDG.
200' x 40'

EXIST. Bldg. Foundation

EXIST. Foundation

SITE PLAN
FOR
HIGHWAY DISTRICT #5 OFFICE BLDG.
STATE BUILDINGS DIVISION
MONTPELIER, VERMONT
OCT. 2, 1964
U.S.T.


SCALE: 1" = 30'-0"

EXIST. DRIVE

10'-0" x 10'-0" LOT




13

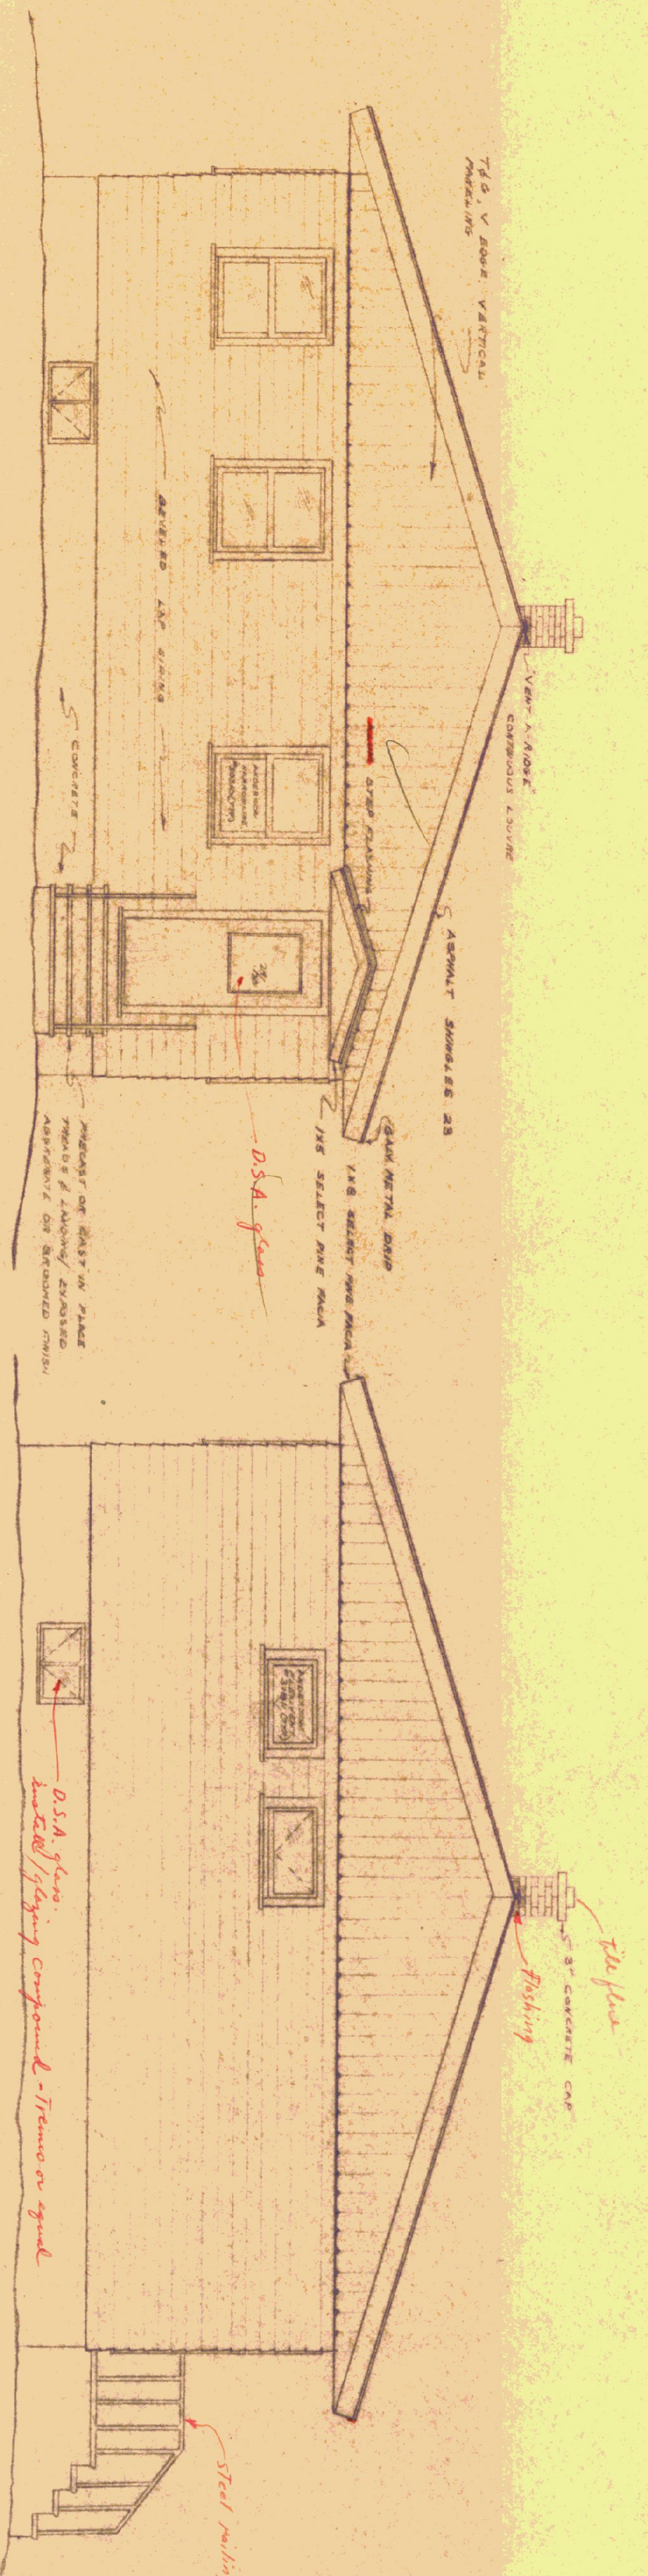


WEST ELEVATION
SCALE: 1/8" = 1'-0"


EAST ELEVATION
SCALE: 1/8" = 1'-0"

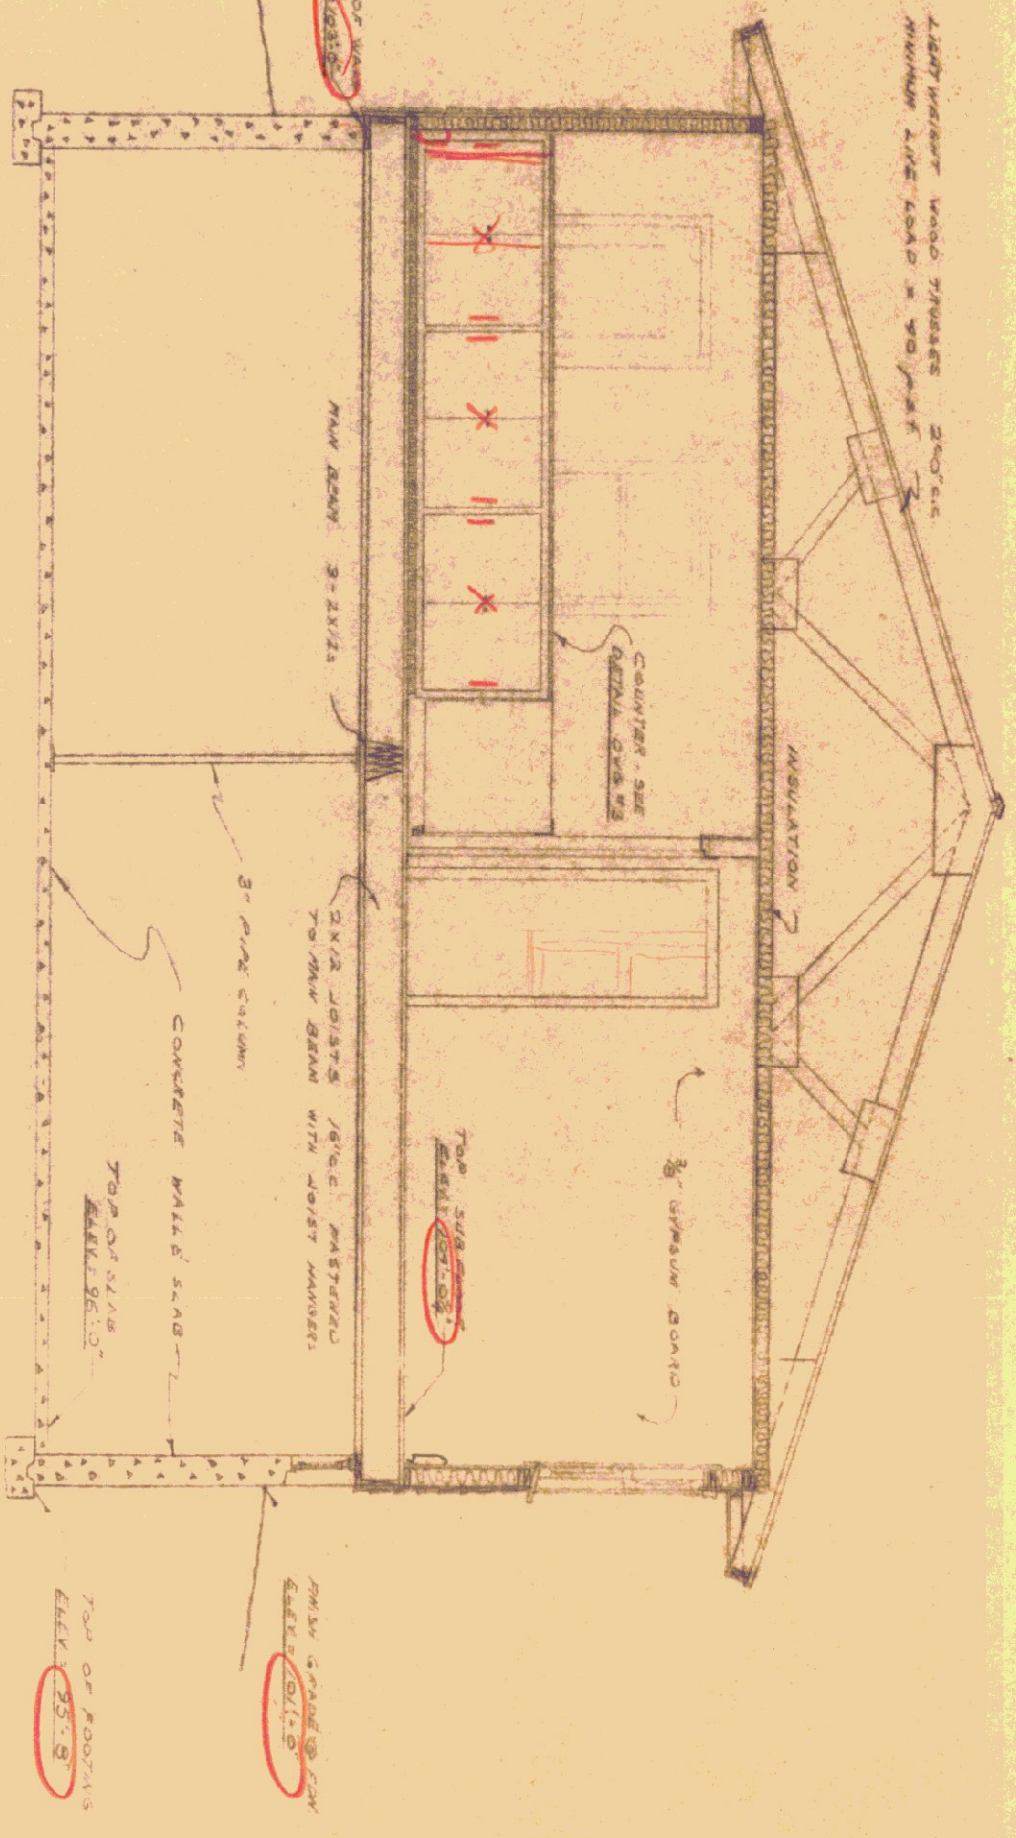


SECTION A-A
SCALE: 1/8" = 1'-0"

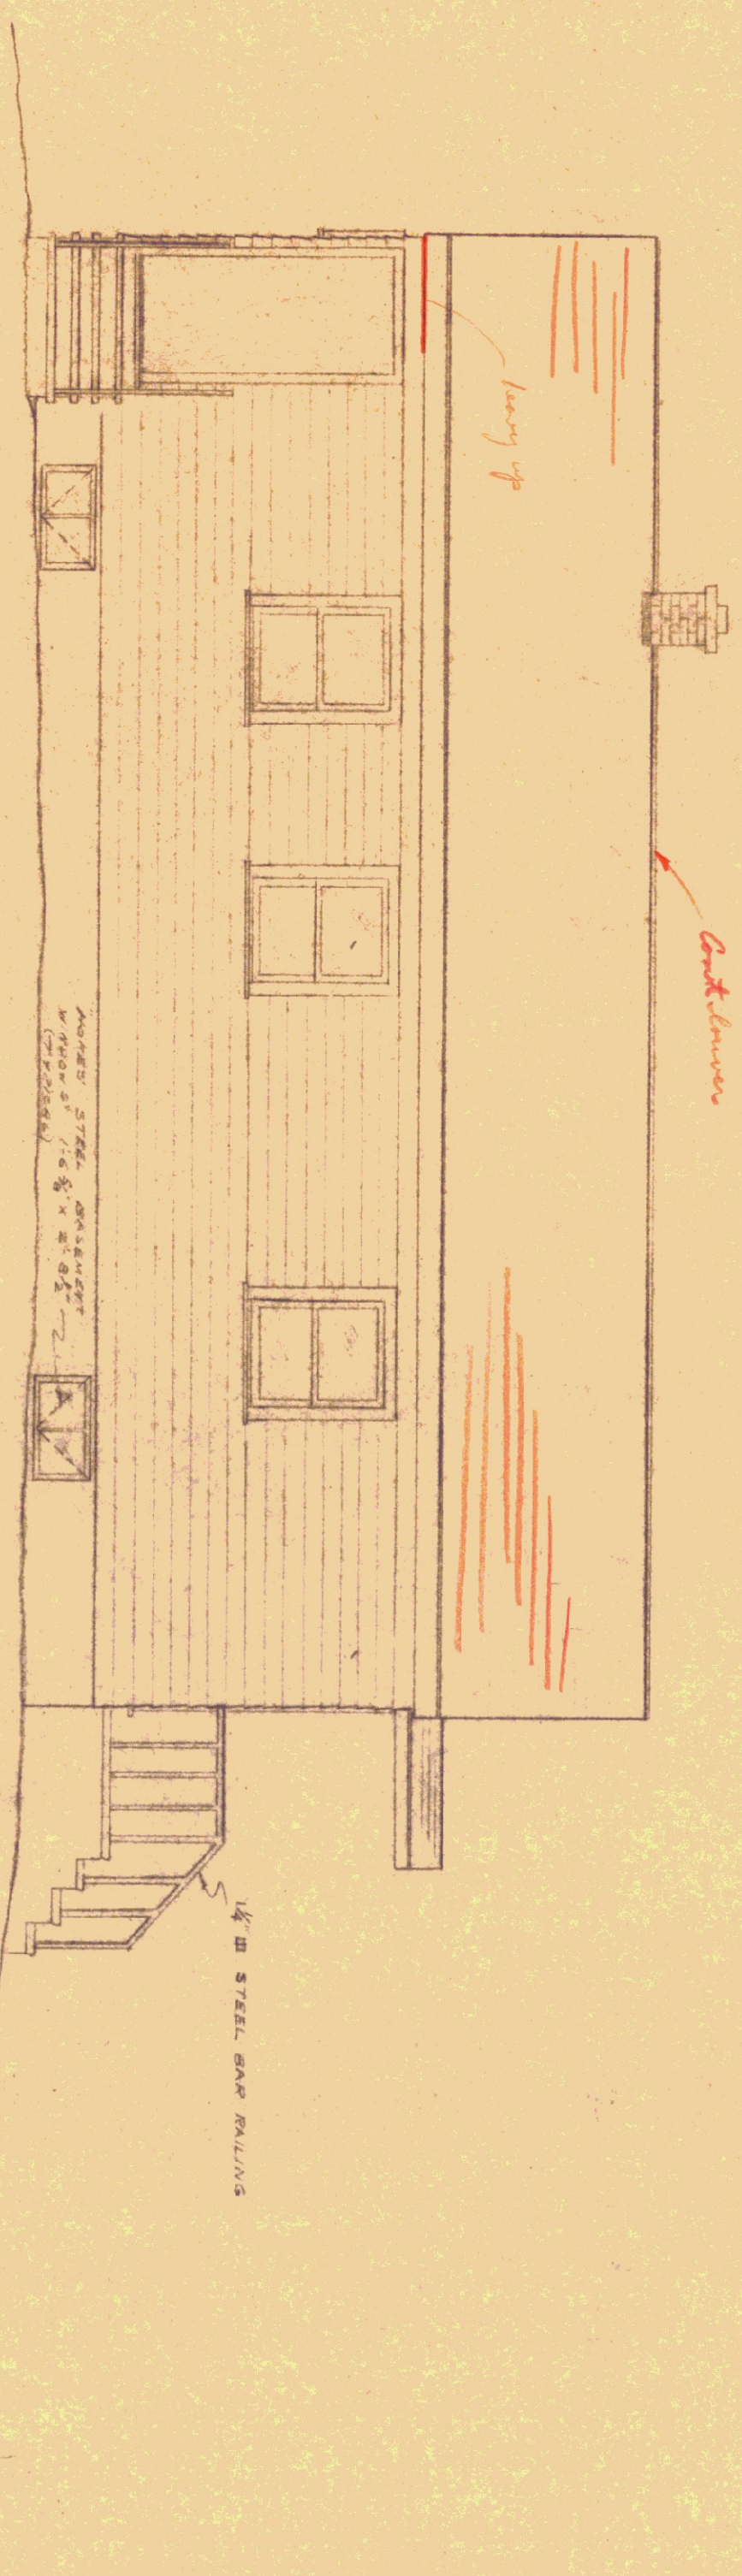

NORTH ELEVATION
SCALE: 1/8" = 1'-0"

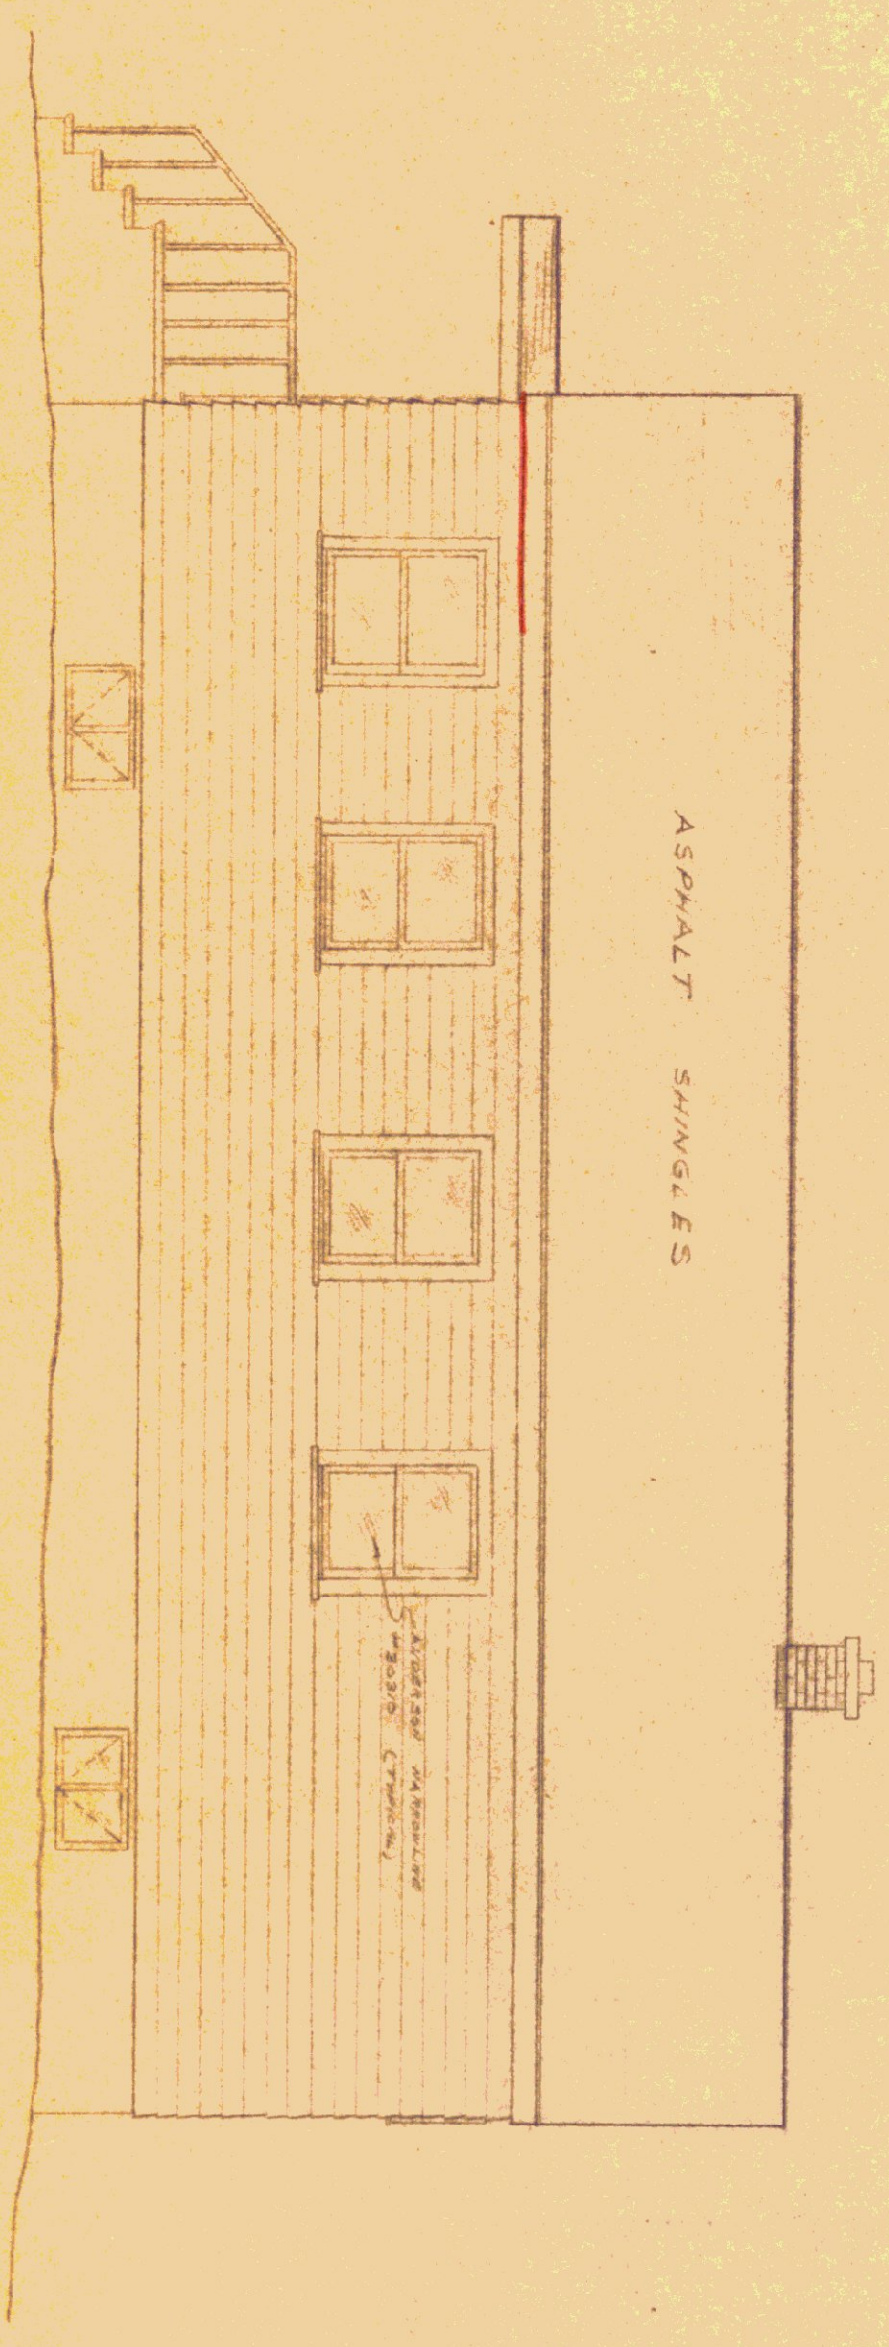


SOUTH ELEVATION
SCALE: 1/8" = 1'-0"

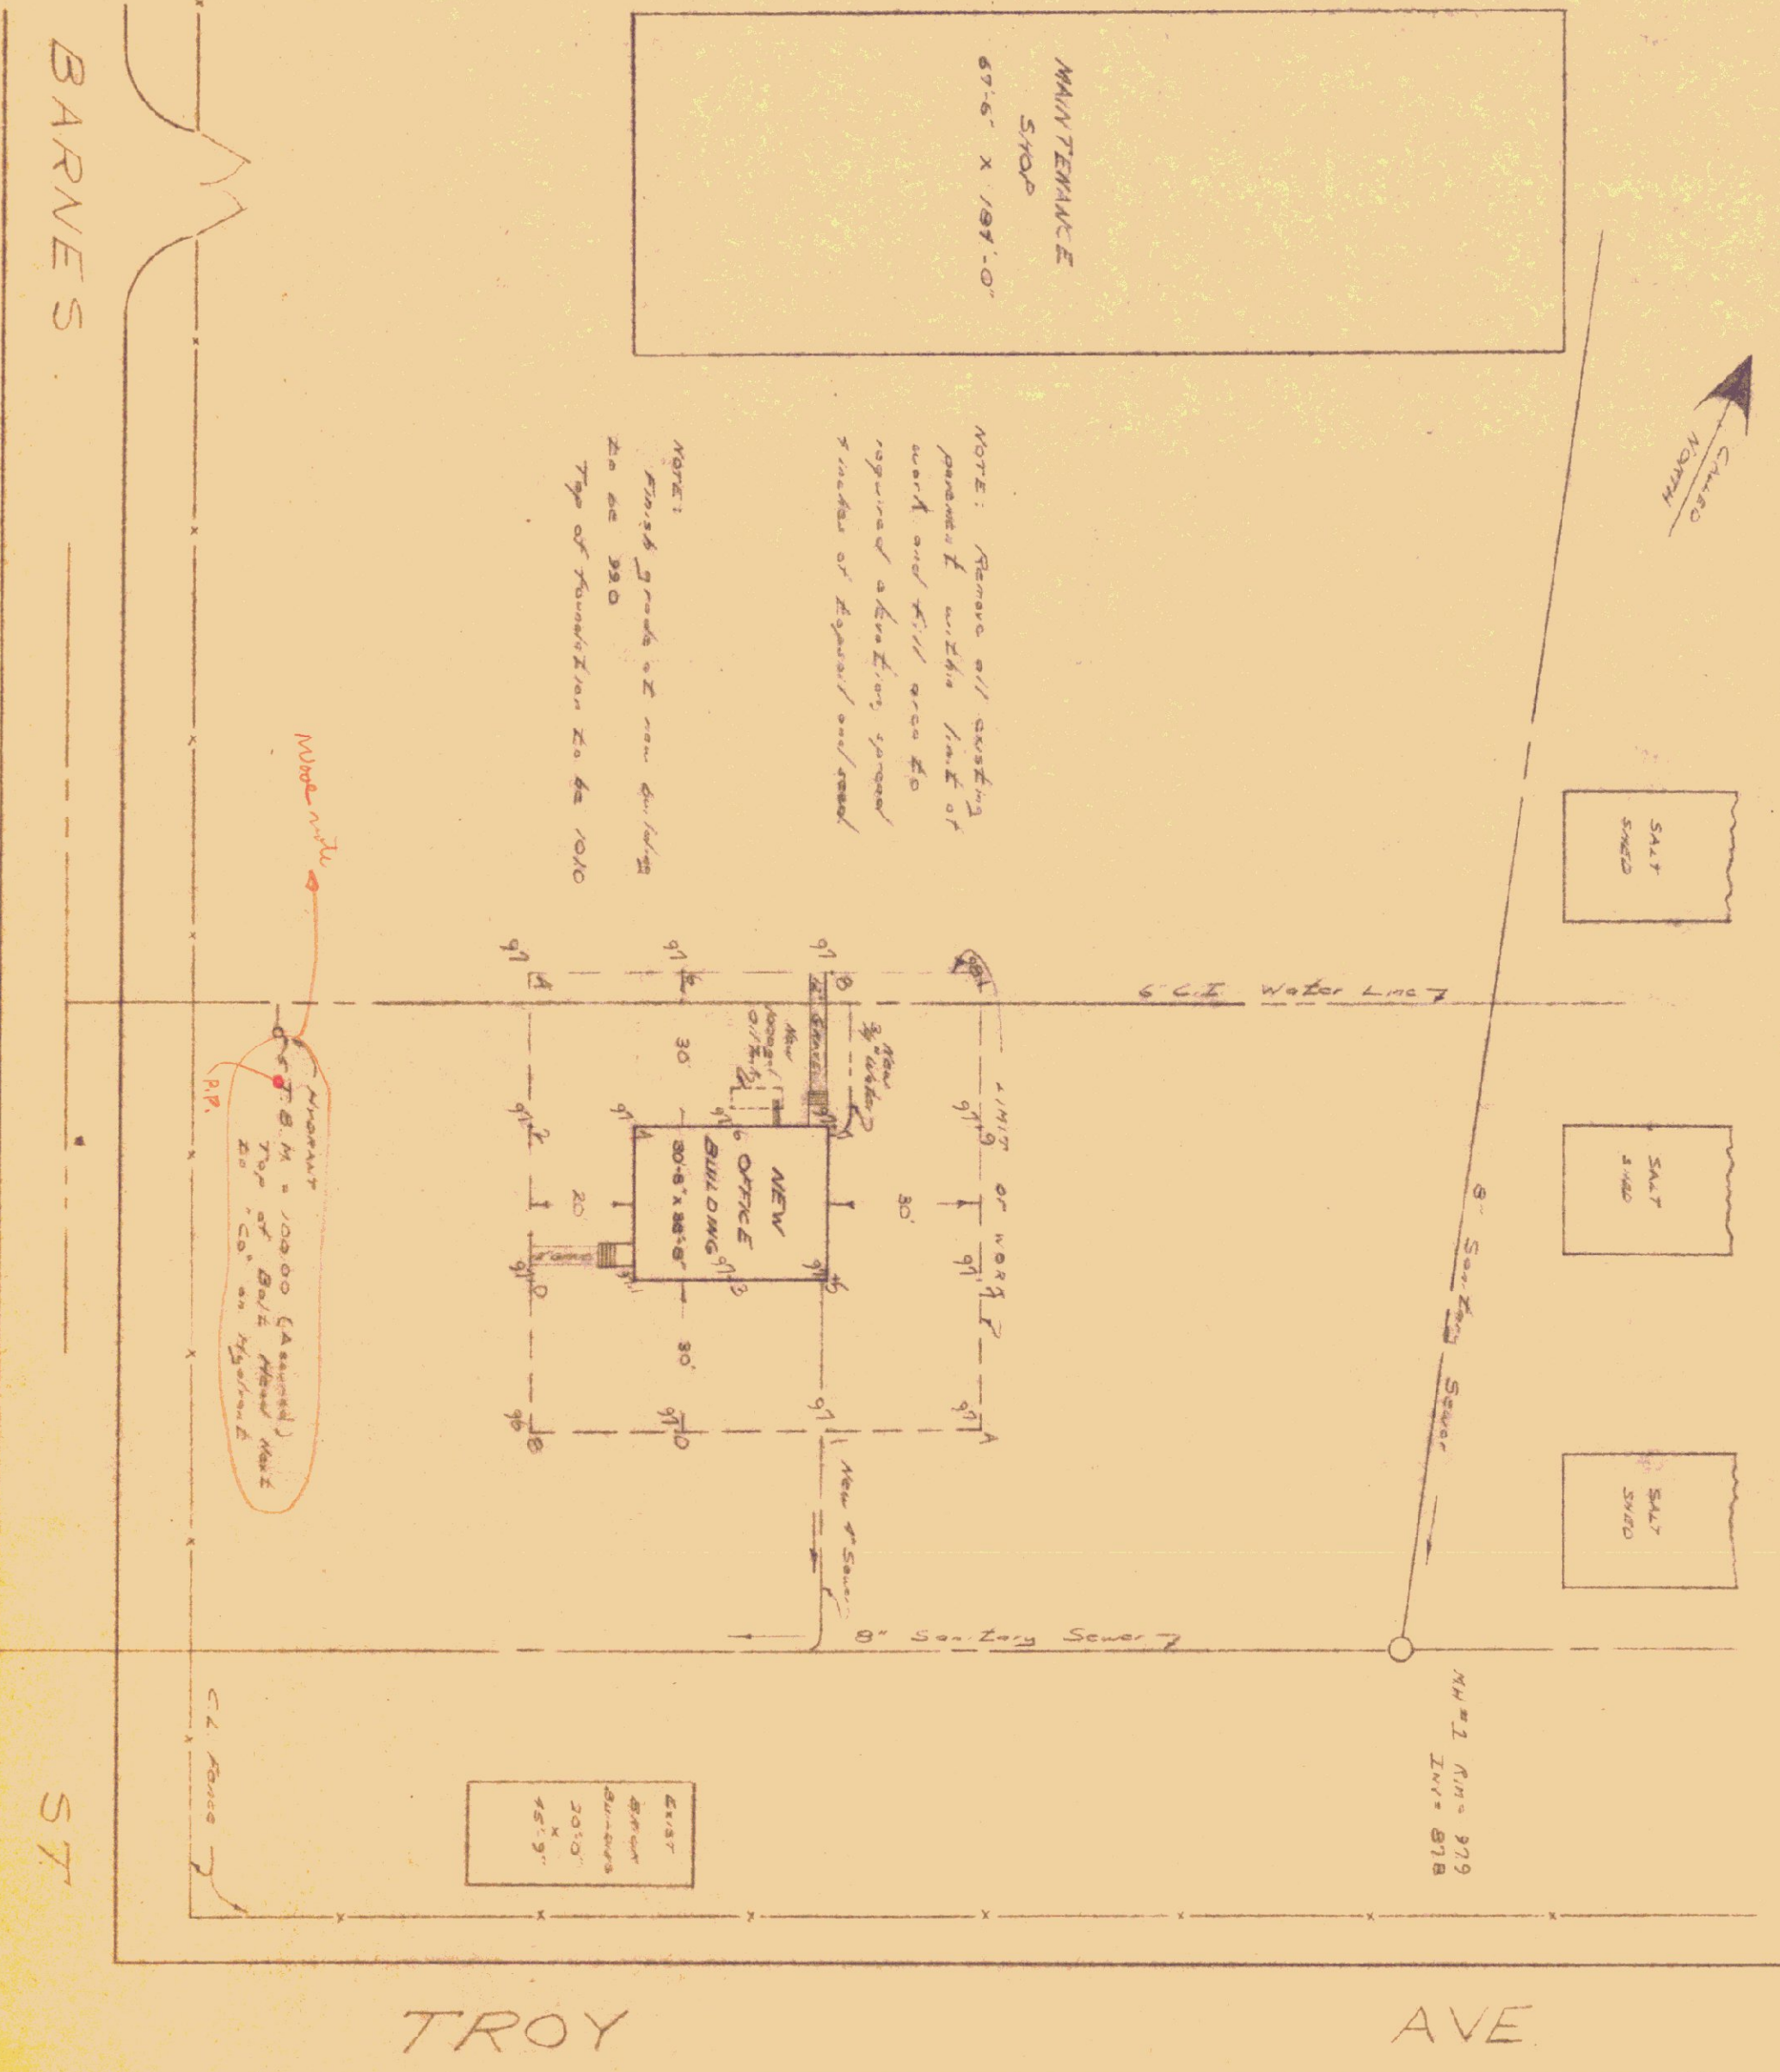

SITE PLAN
SCALE: 1/4" = 30'


10' Section South of the OFFICE 1/4" CHECK SET

GEN. STRUCTURAL NOTES:
1. ALL CONC. TO BE 2500 P.S.I.
2. STRUCT. FORMWORK MEMBERS TO BE 1500 P.S.I. DOUGLAS FIR
3. ATTACH ALL JOISTS TO BEAM / JOIST HANGERS
4. ATTACH END BEAMS TO CHAIRS / SPECIAL METAL SHAYS

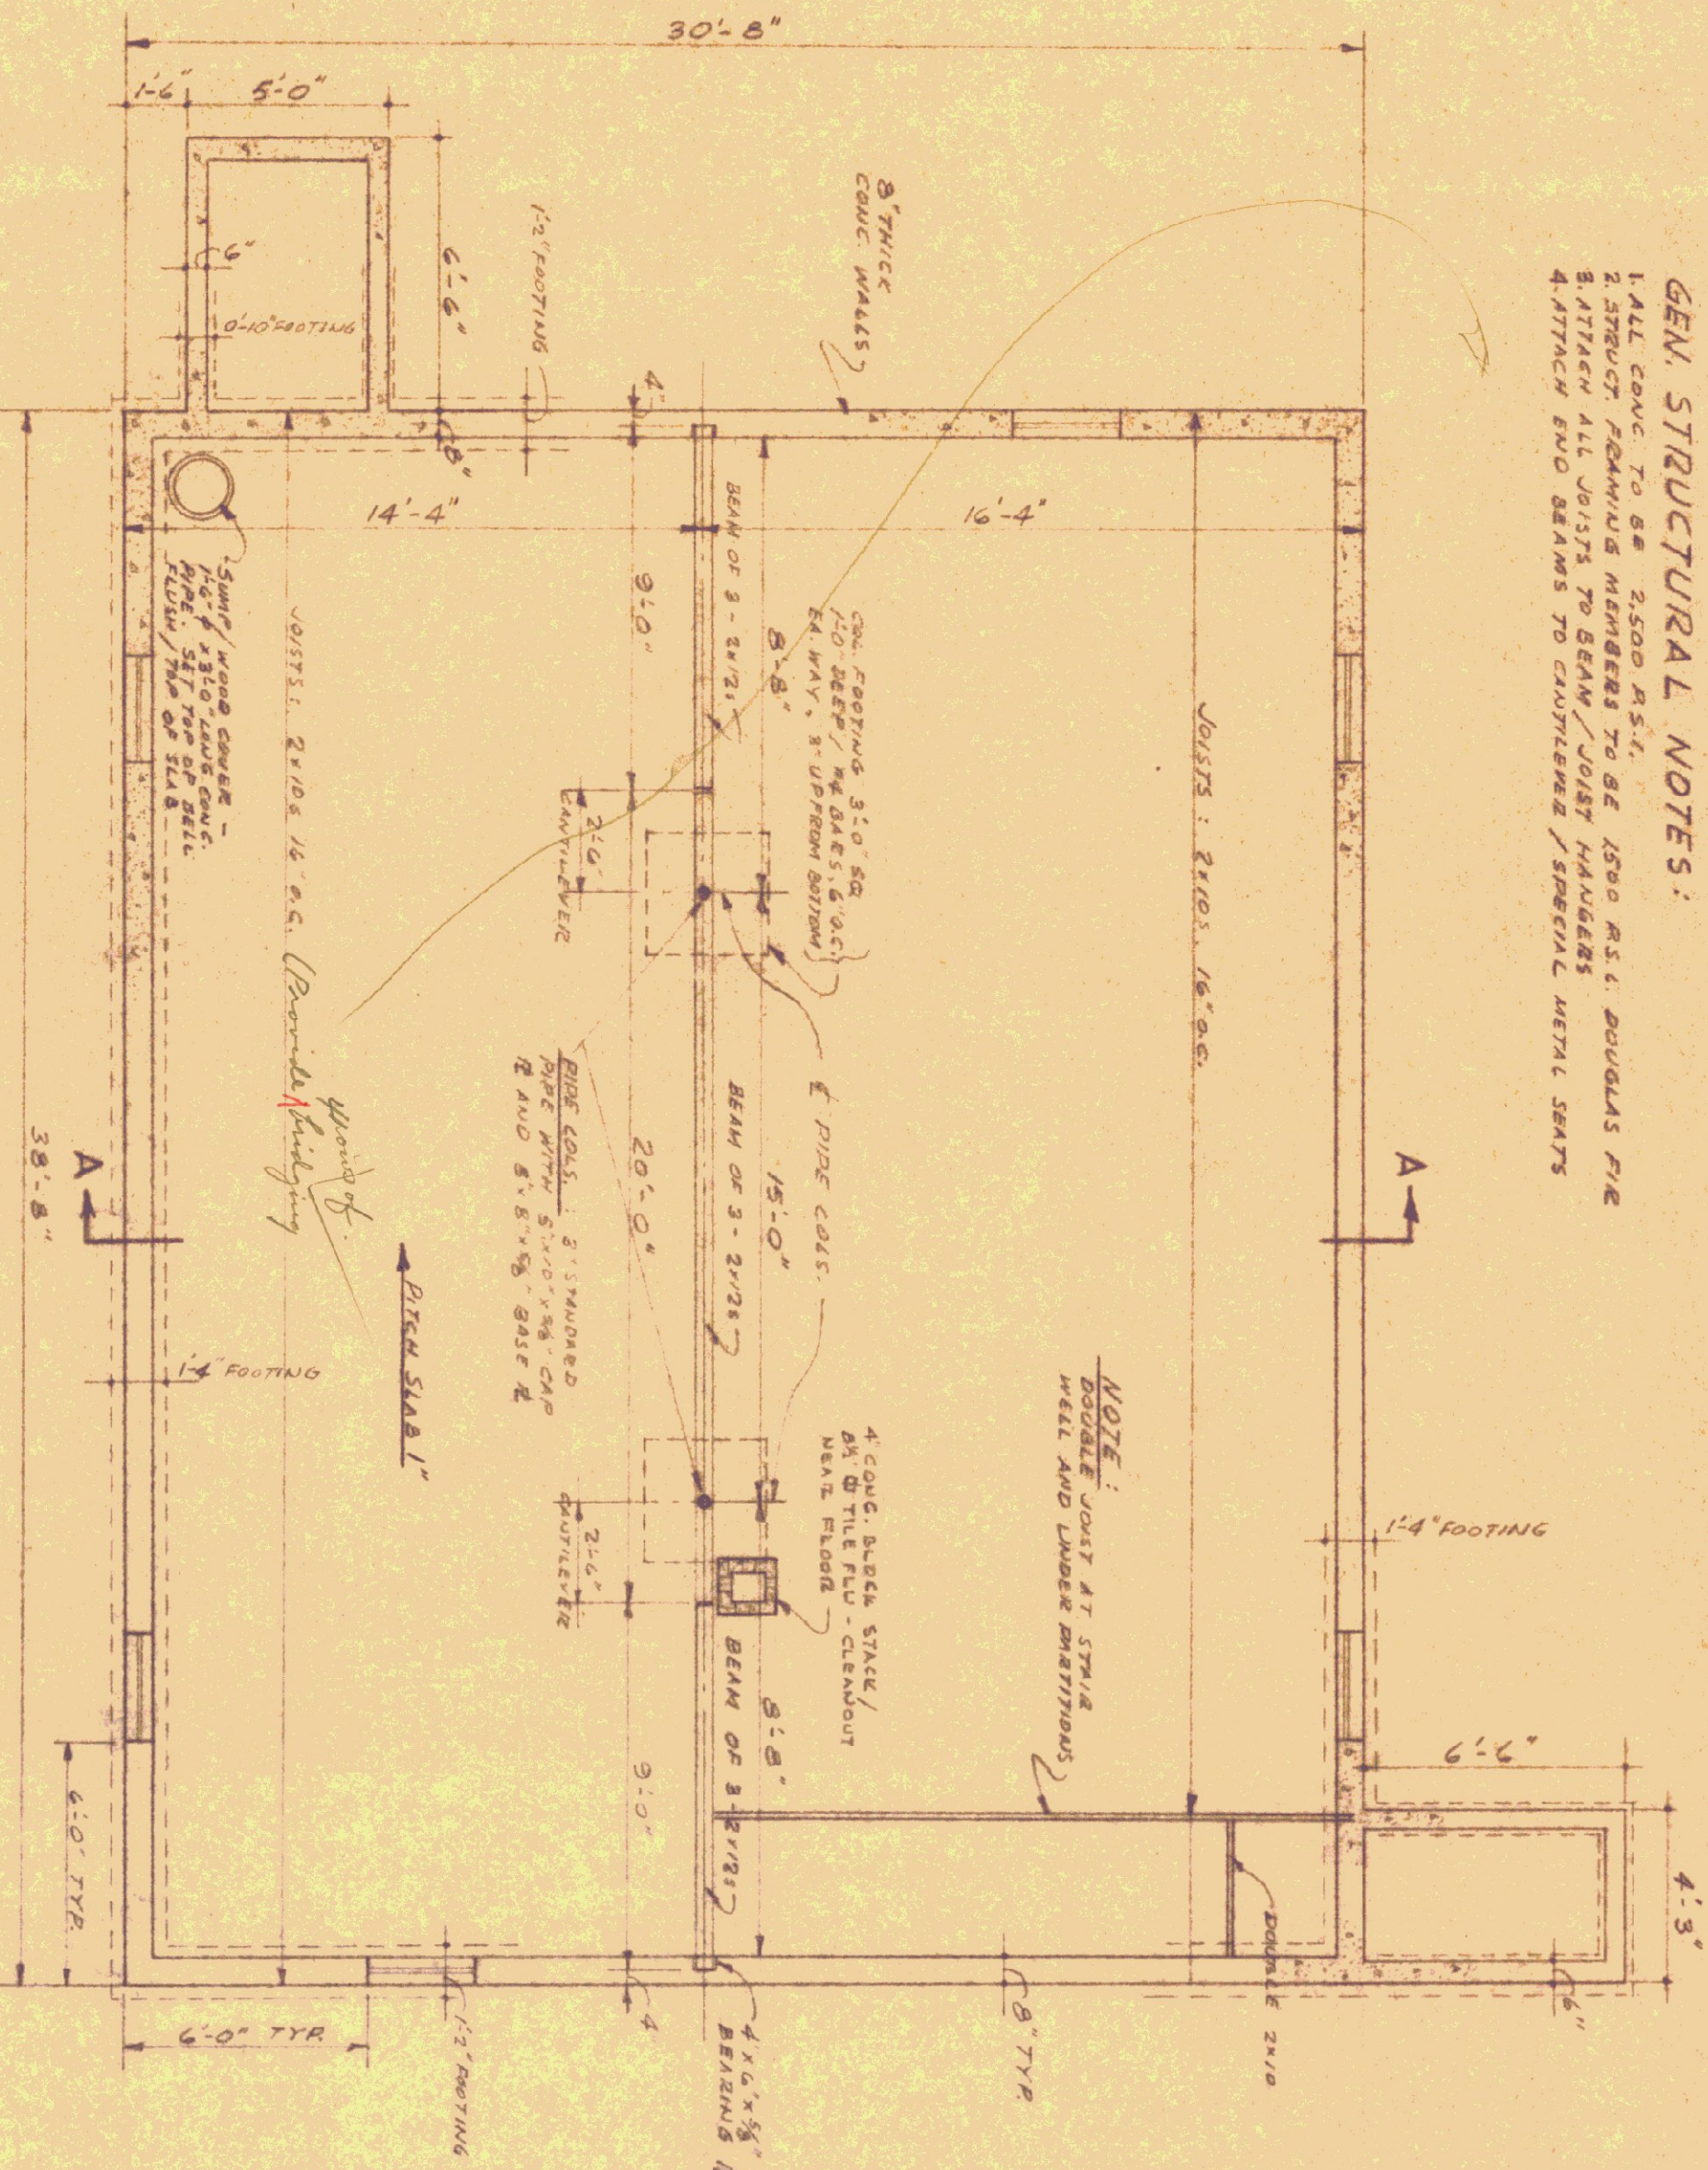


NOTE: All walls not having
continuous above level 2\"/>

FOUNDATION PLAN SCALE: 1/4\"/>

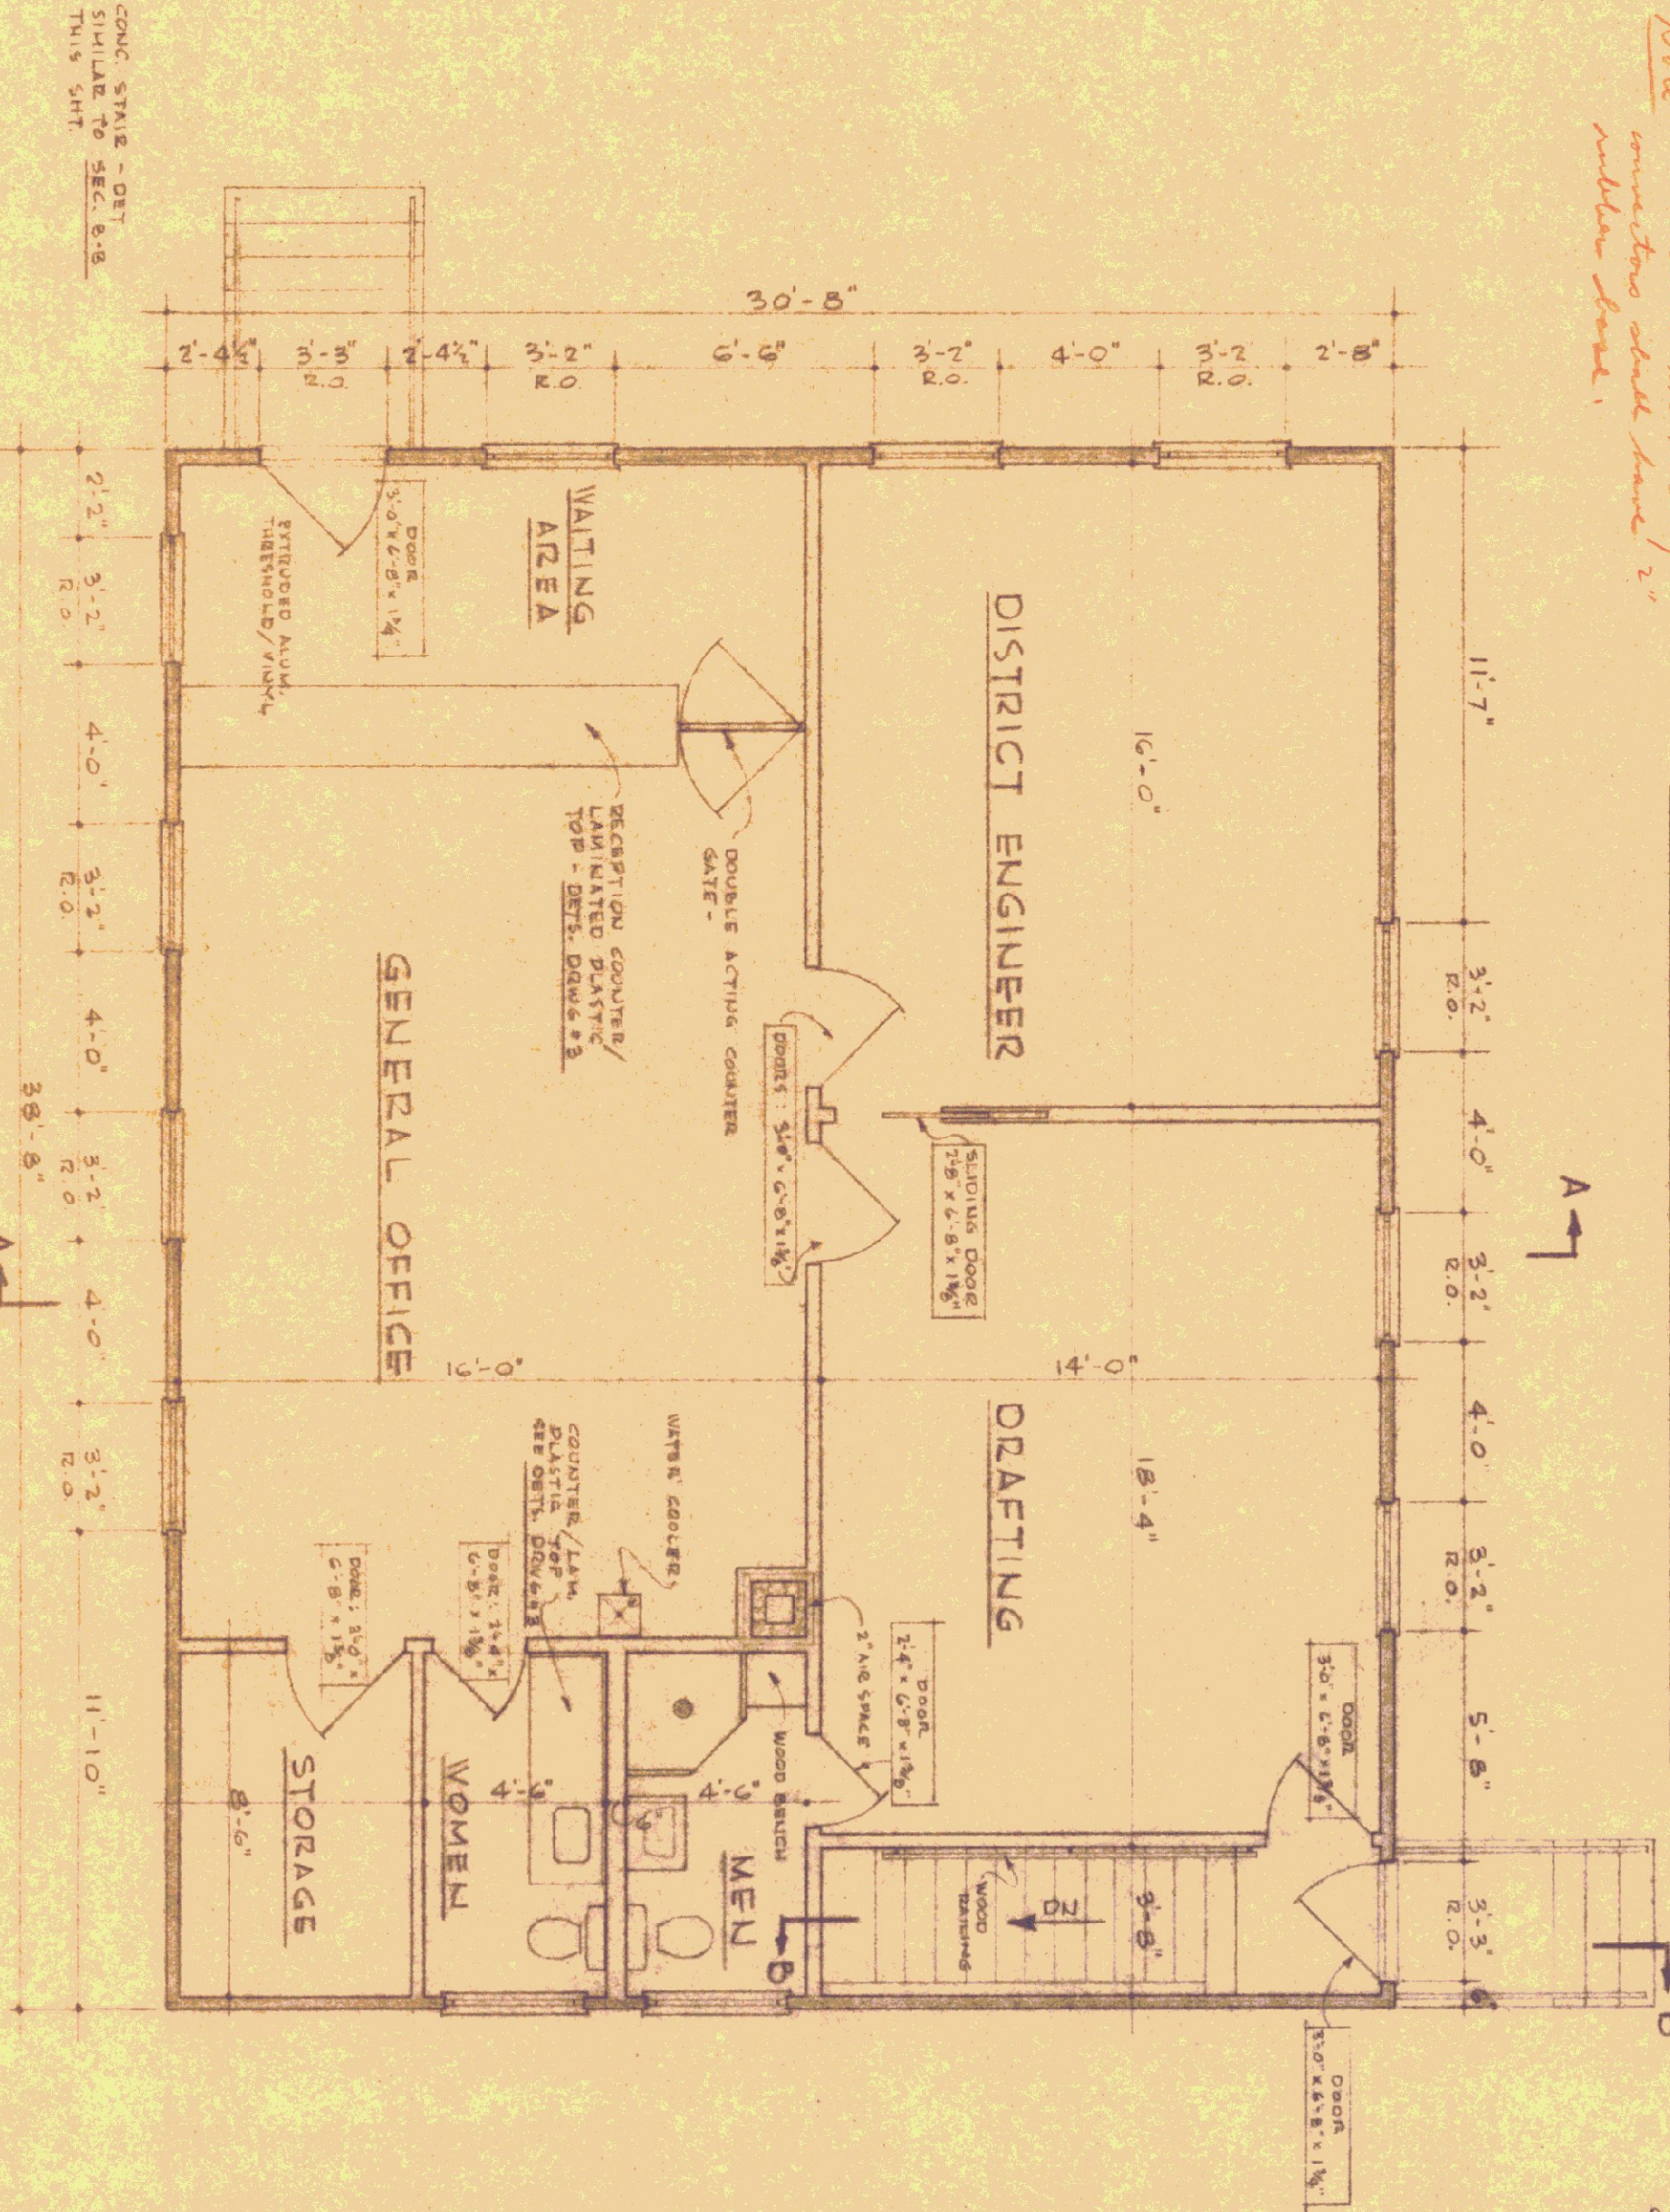


FLOOR PLAN SCALE: 1/4\"/>

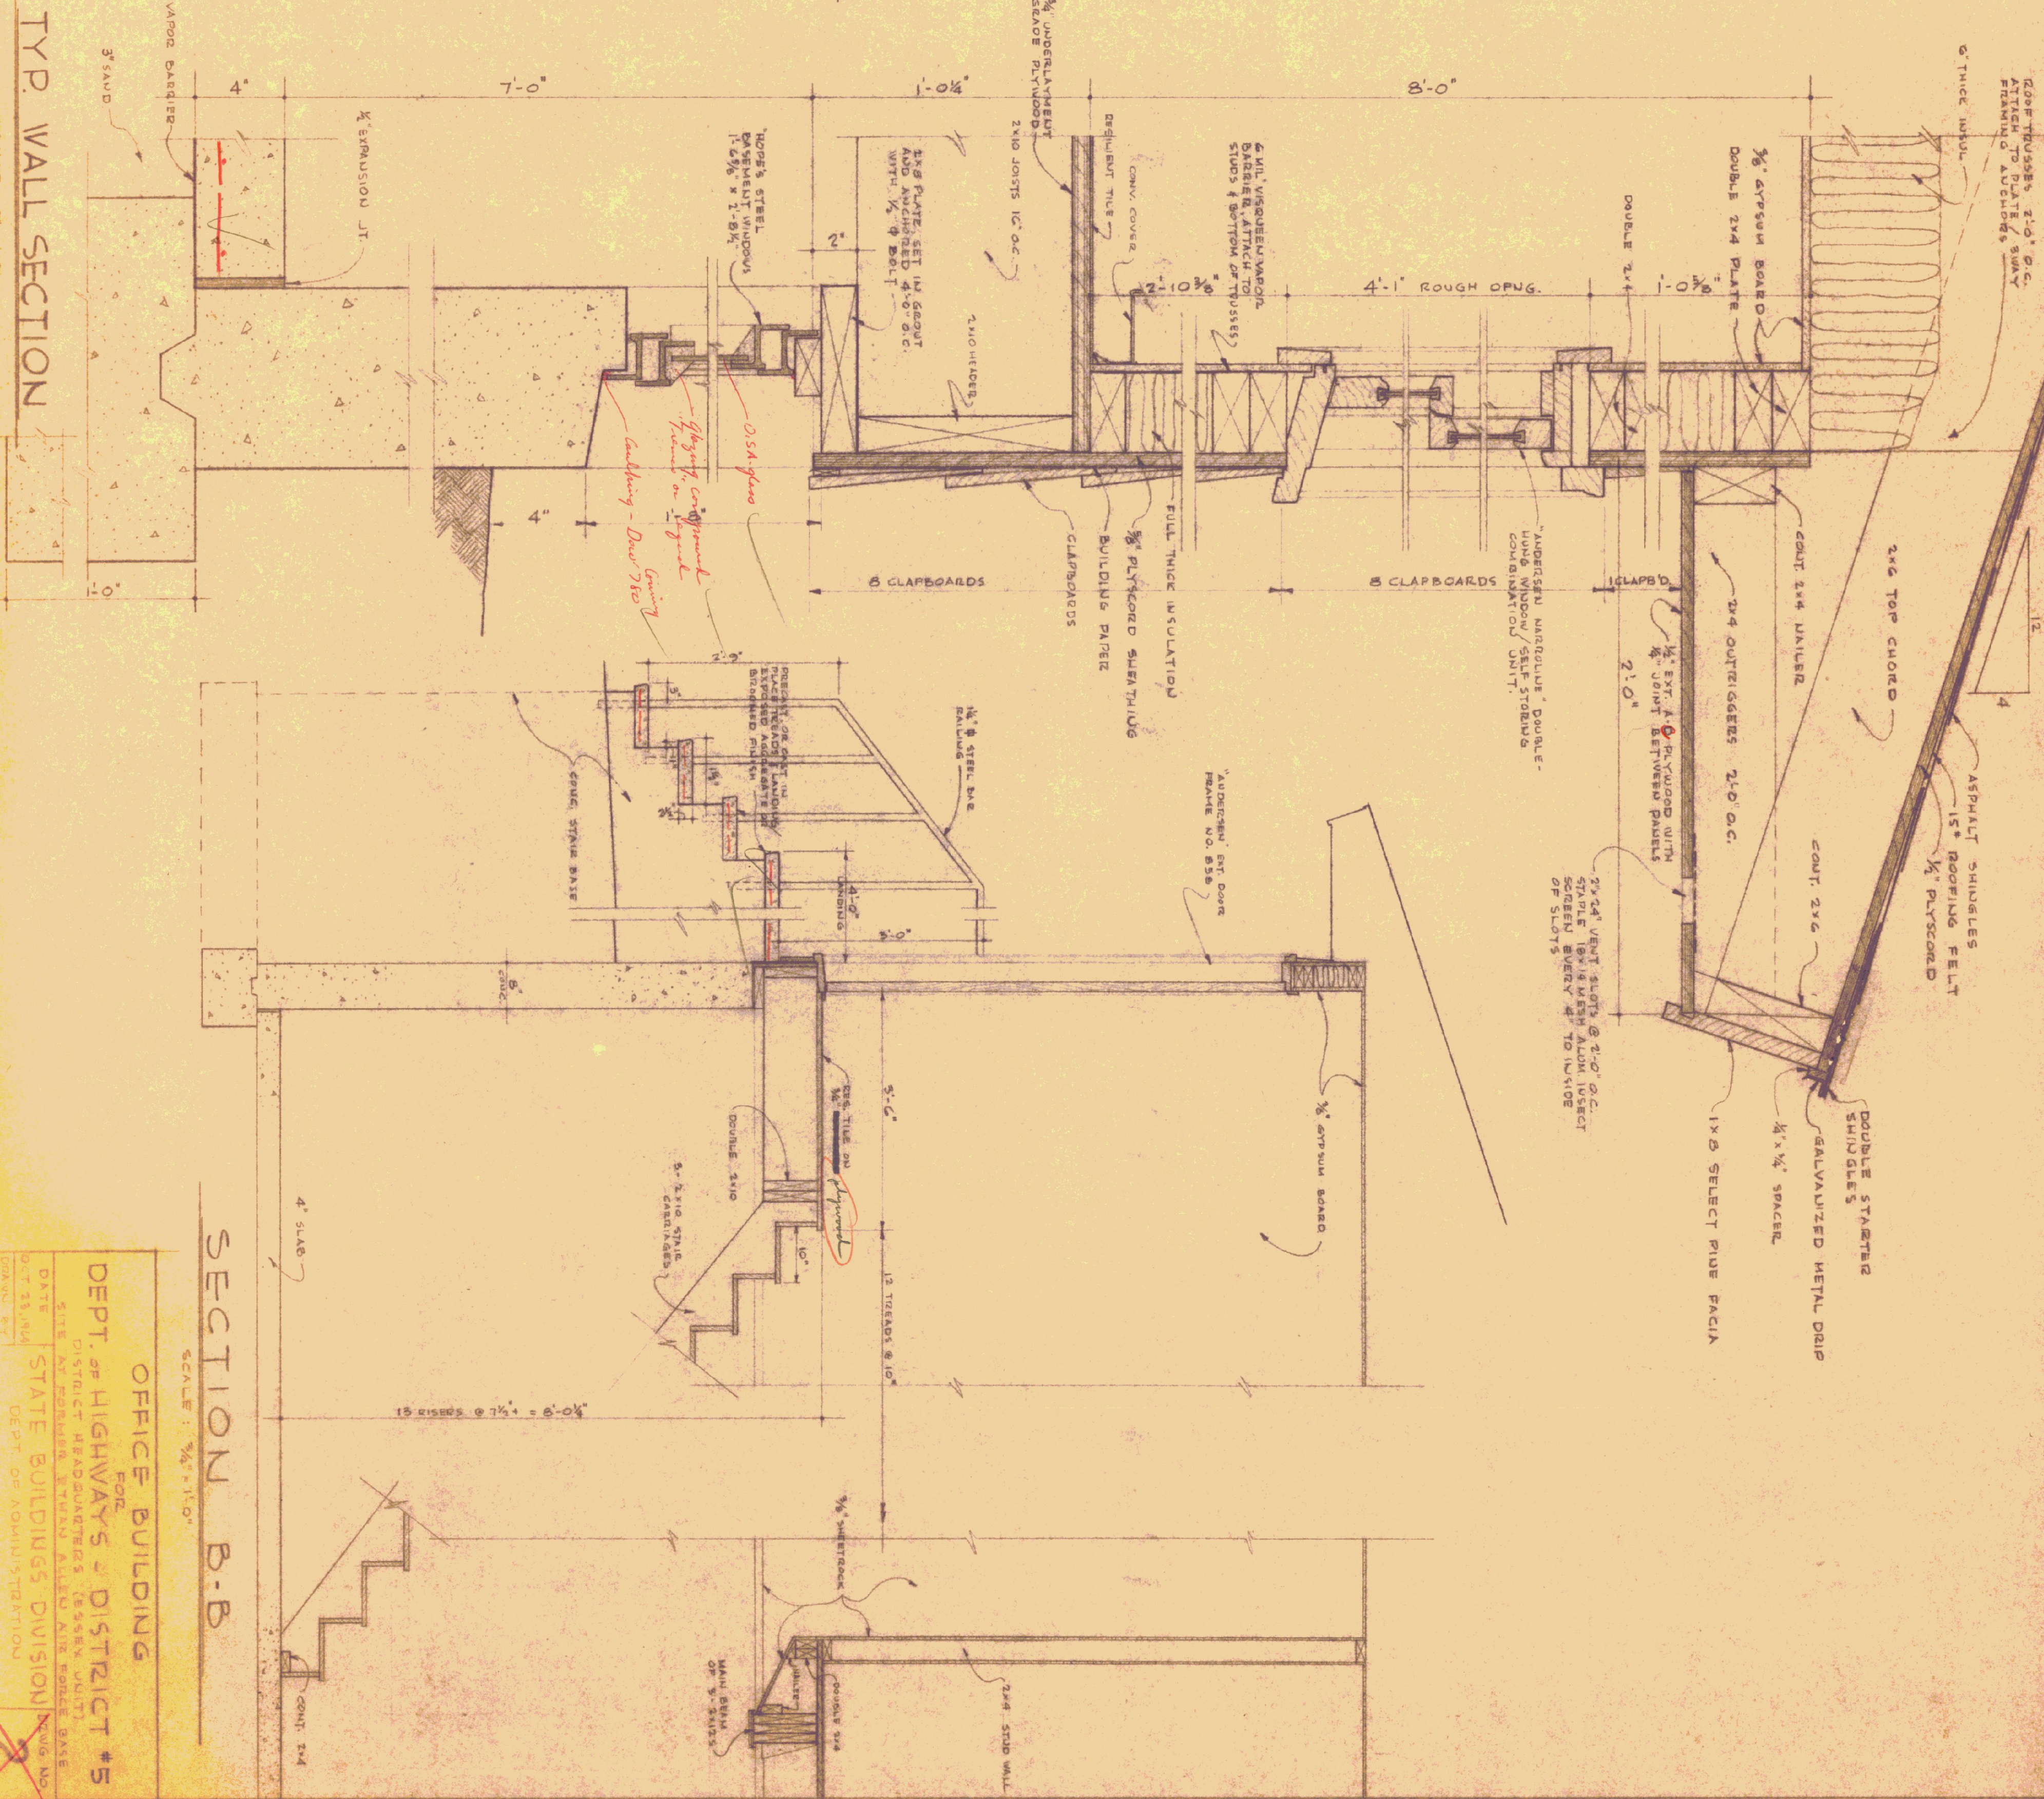


SECTION B.B. SCALE: 1/4\"/>


OFFICE BUILDING
FOR
DEPT. OF HIGHWAYS - DISTRICT #5
DISTRICT HEADQUARTERS (65555 UNIT)
SITE AT FORMER BROWN ALLEN AIR FORCE BASE
DATE: 07/23/64
DRAWN BY: J. S. Z.
DEPT. OF ADMINISTRATION
REVISION: 2

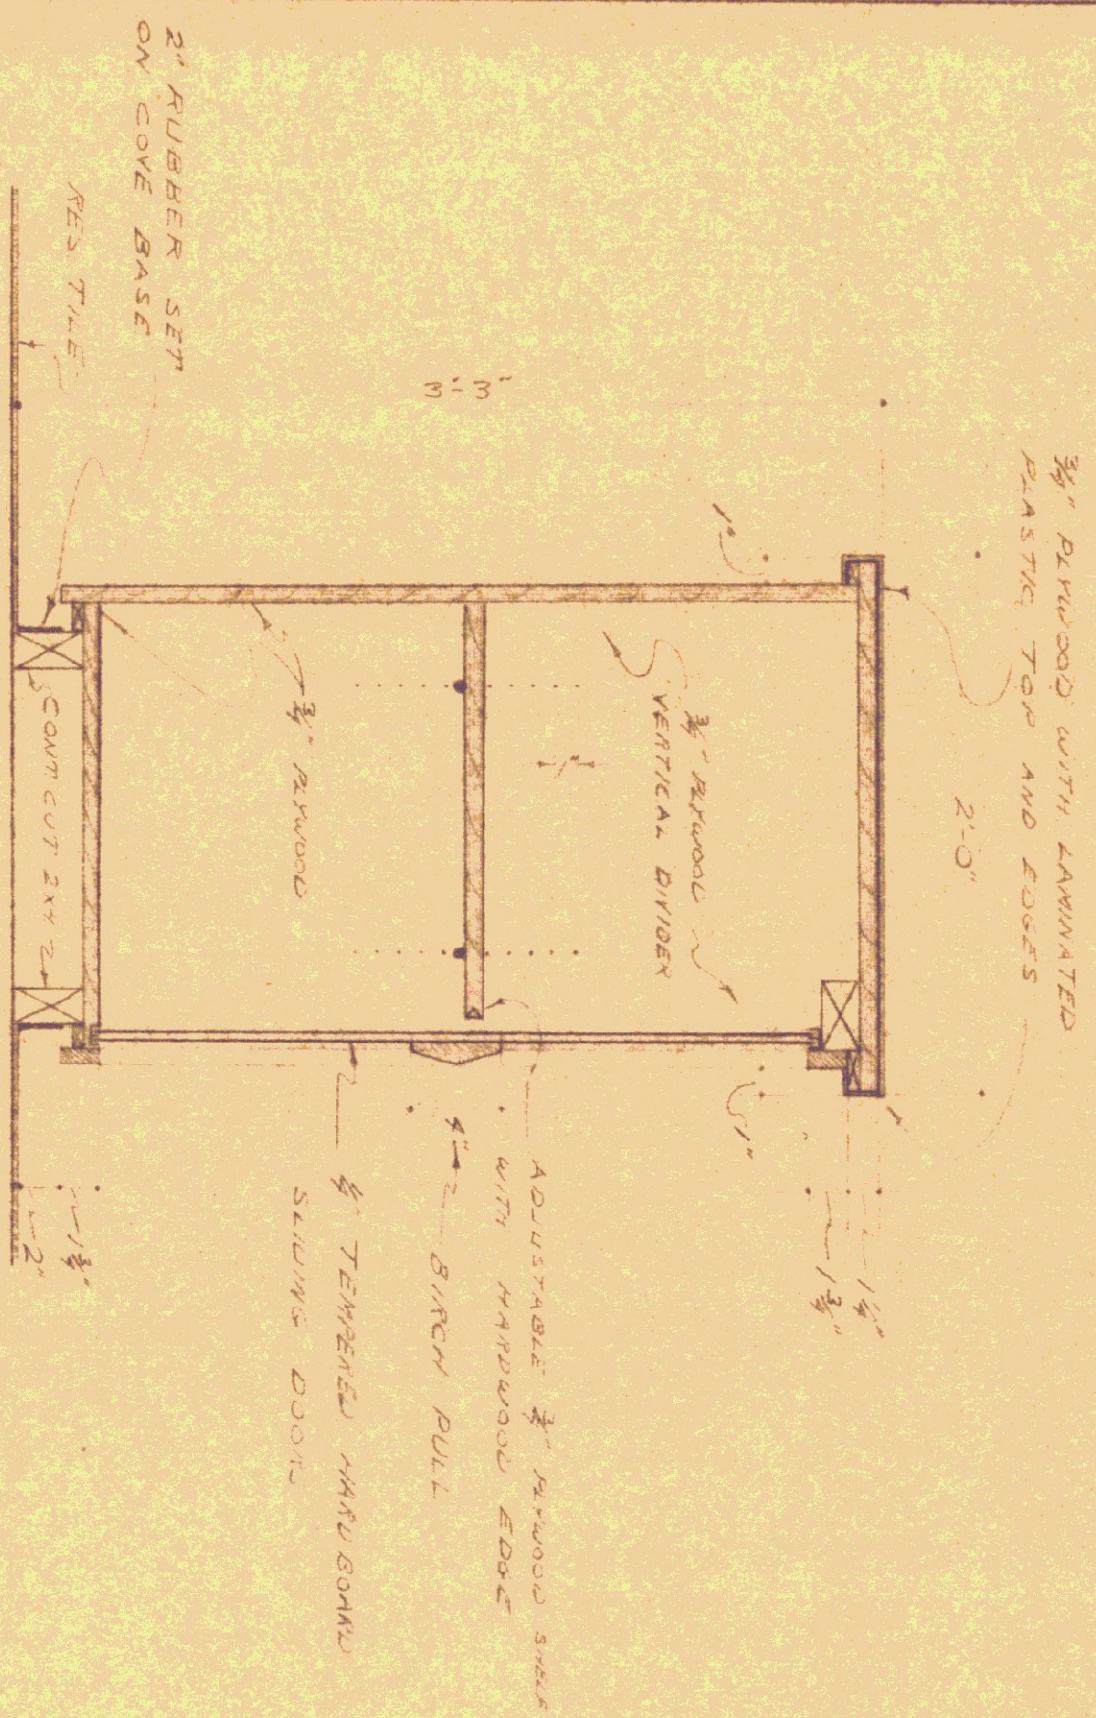


SECTION 1-1
SCALE: 1/8" = 1'-0"

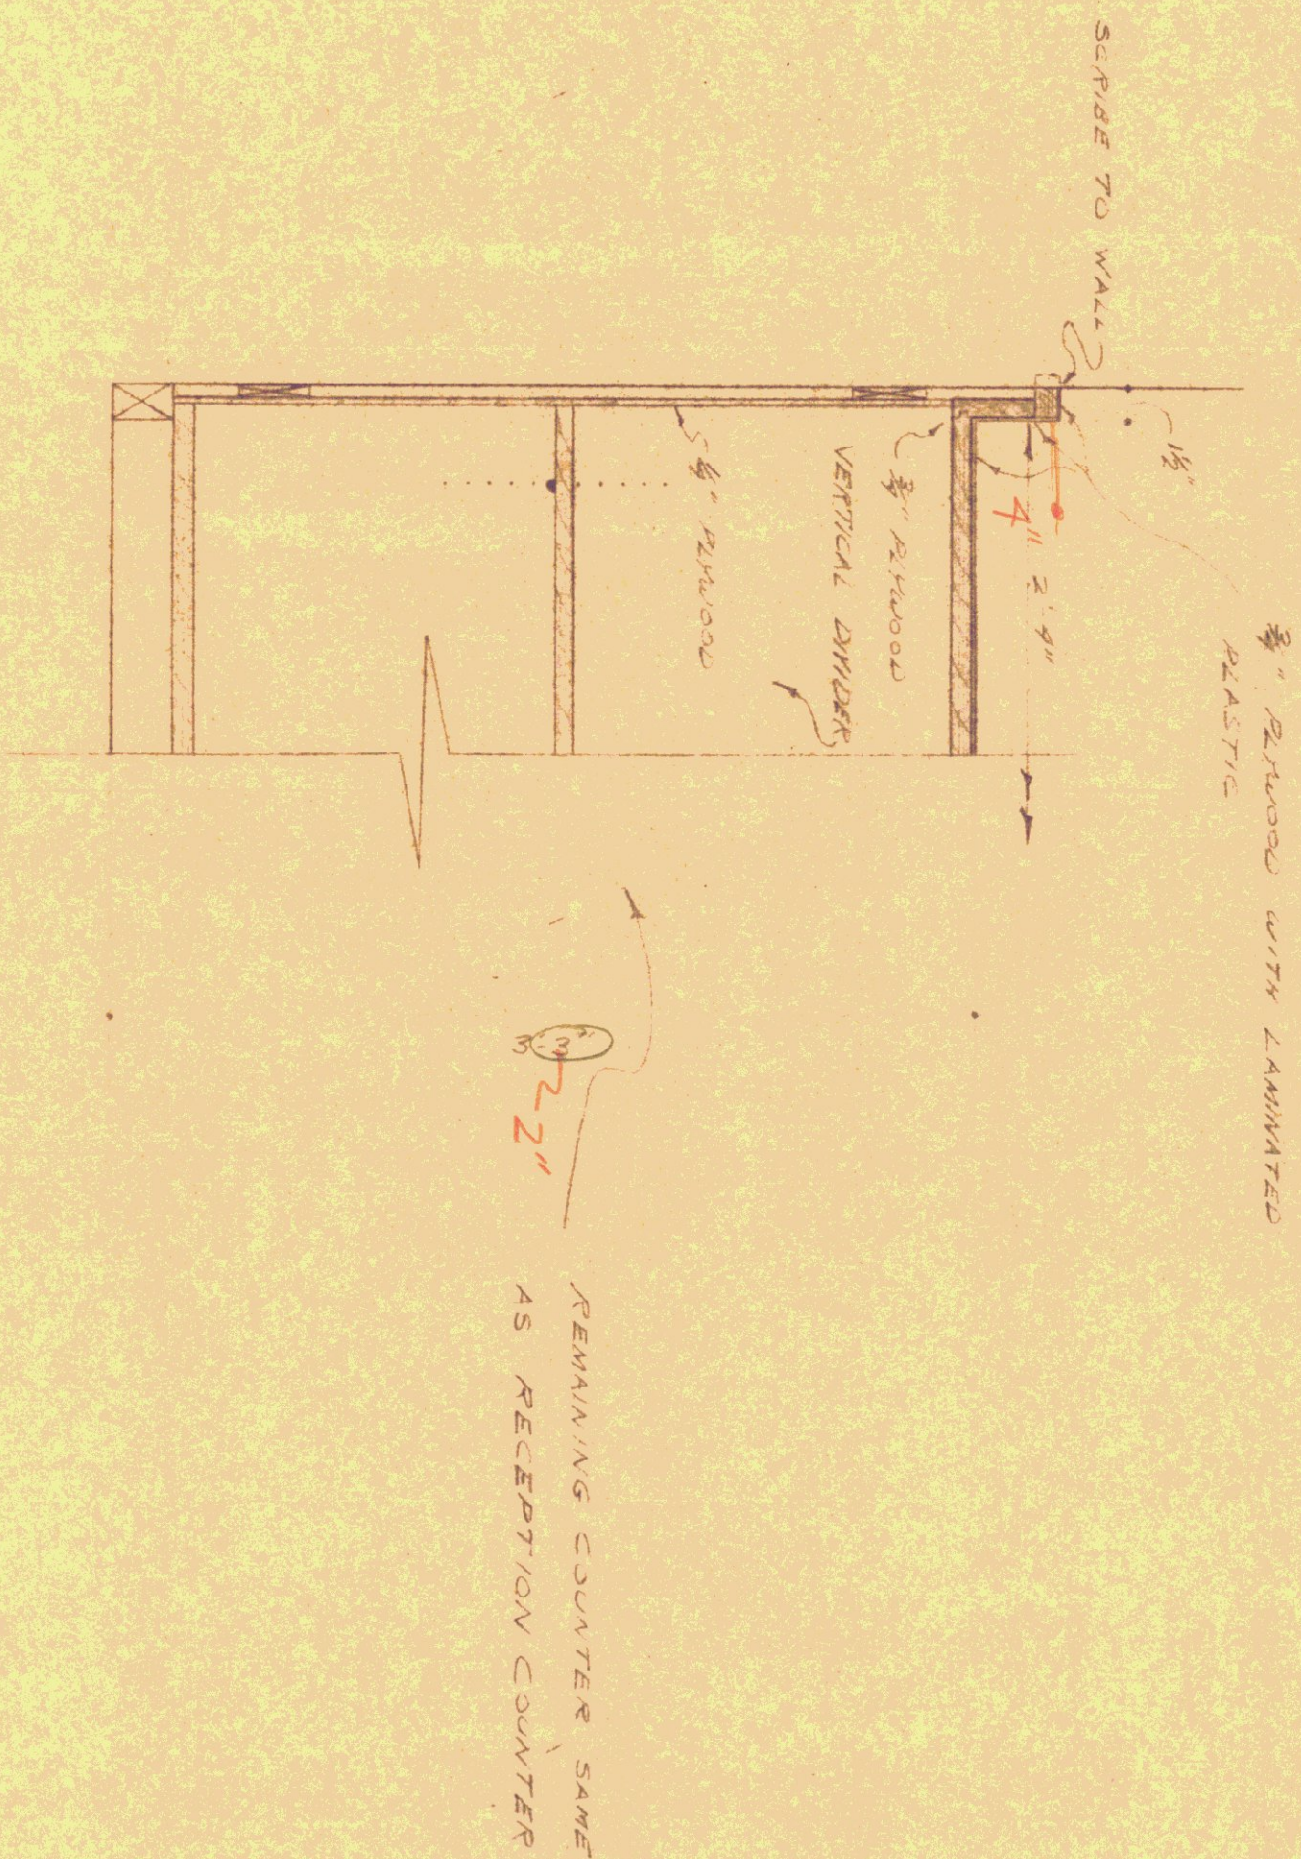

SECTION @ LAV. COUNTER
SCALE: 1/8" = 1'-0"

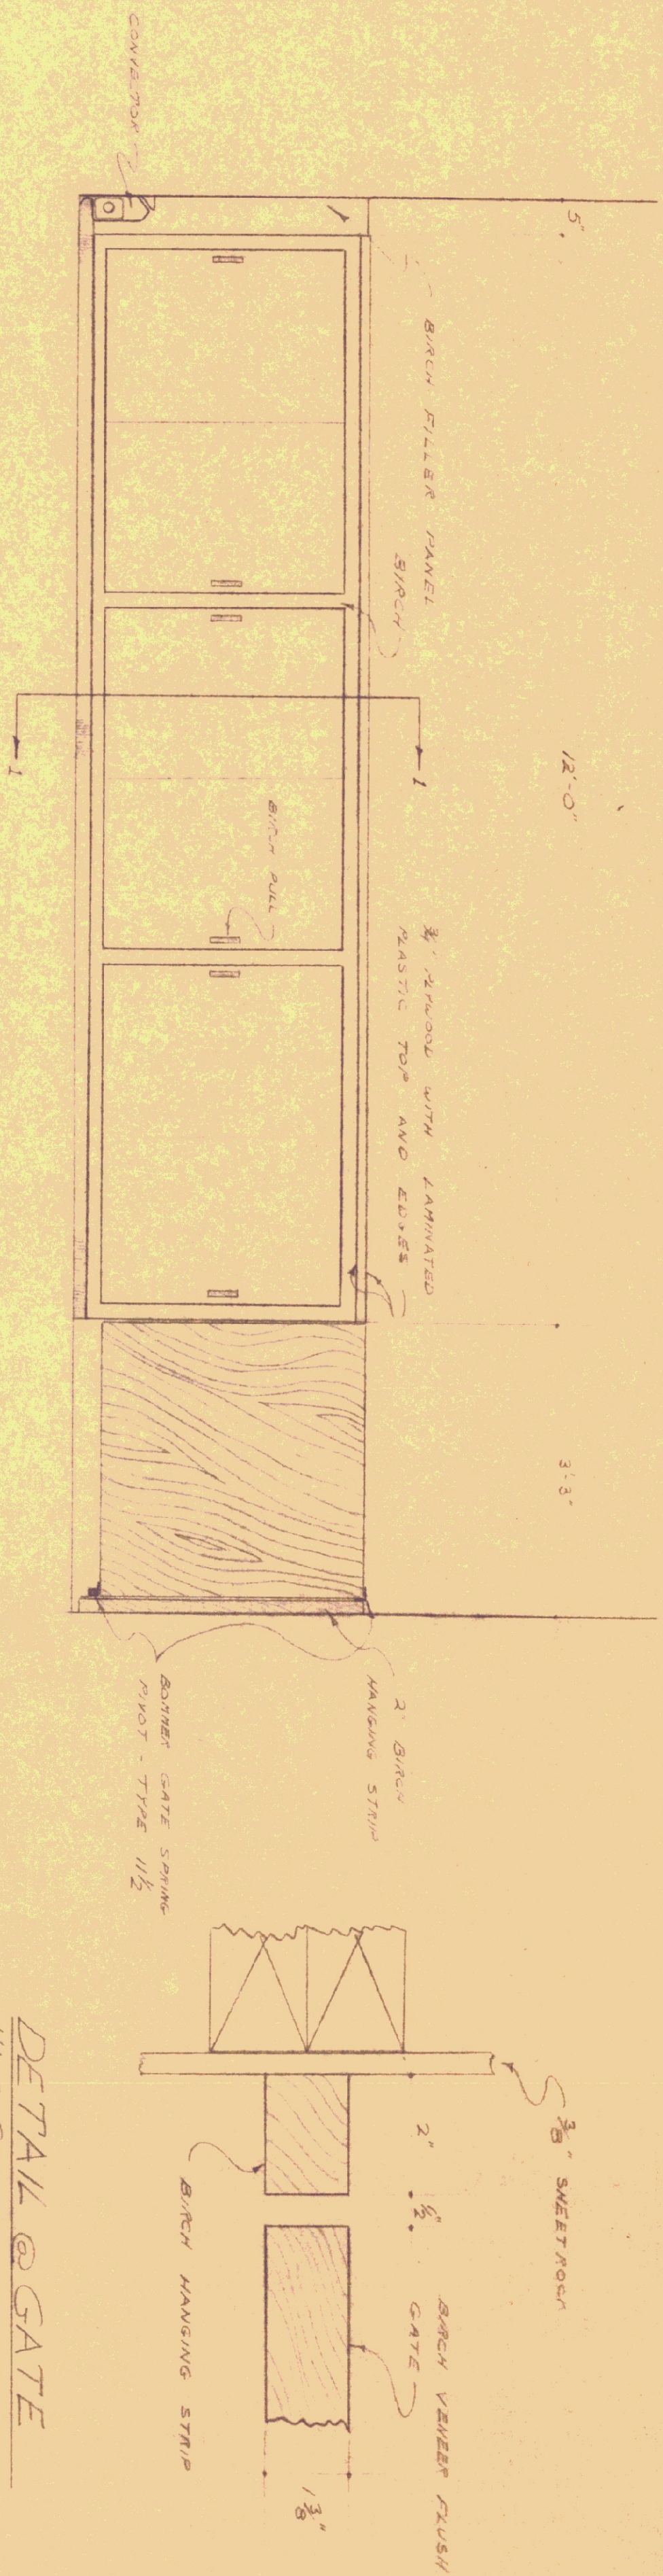

ELEV. RECEPTION COUNTER
SCALE: 3/8" = 1'-0"

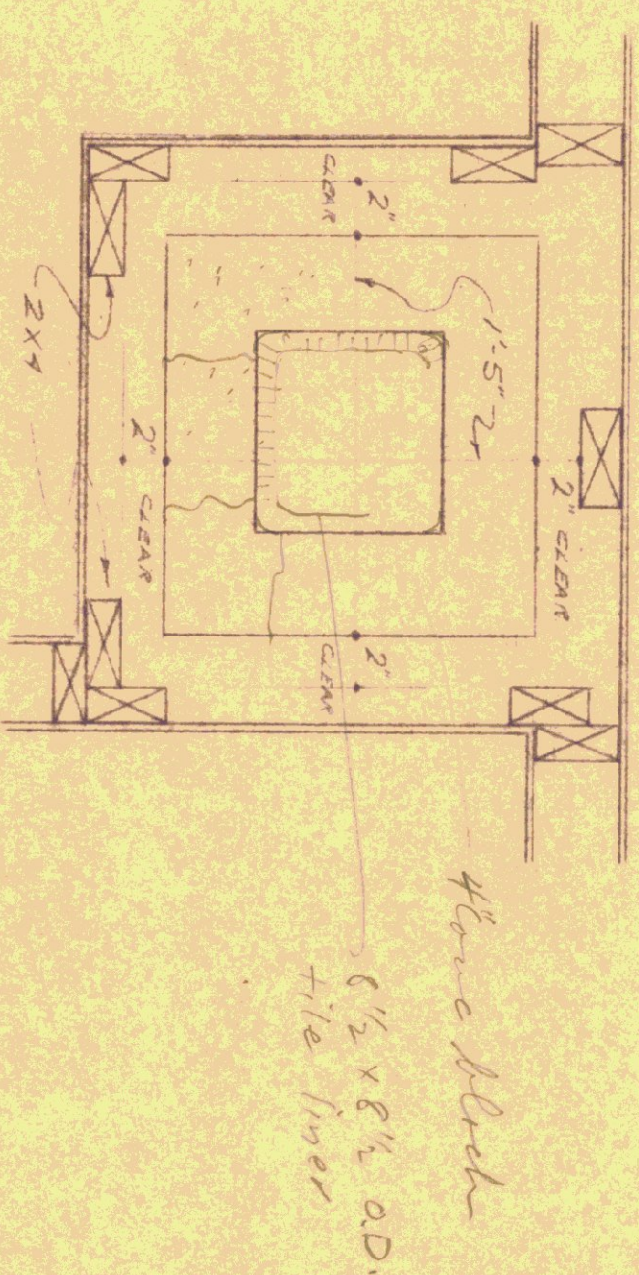

PLAN SECTION @ CHIMNEY
SCALE: 1/8" = 1'-0"

DETAIL @ GATE
HALF SCALE

