




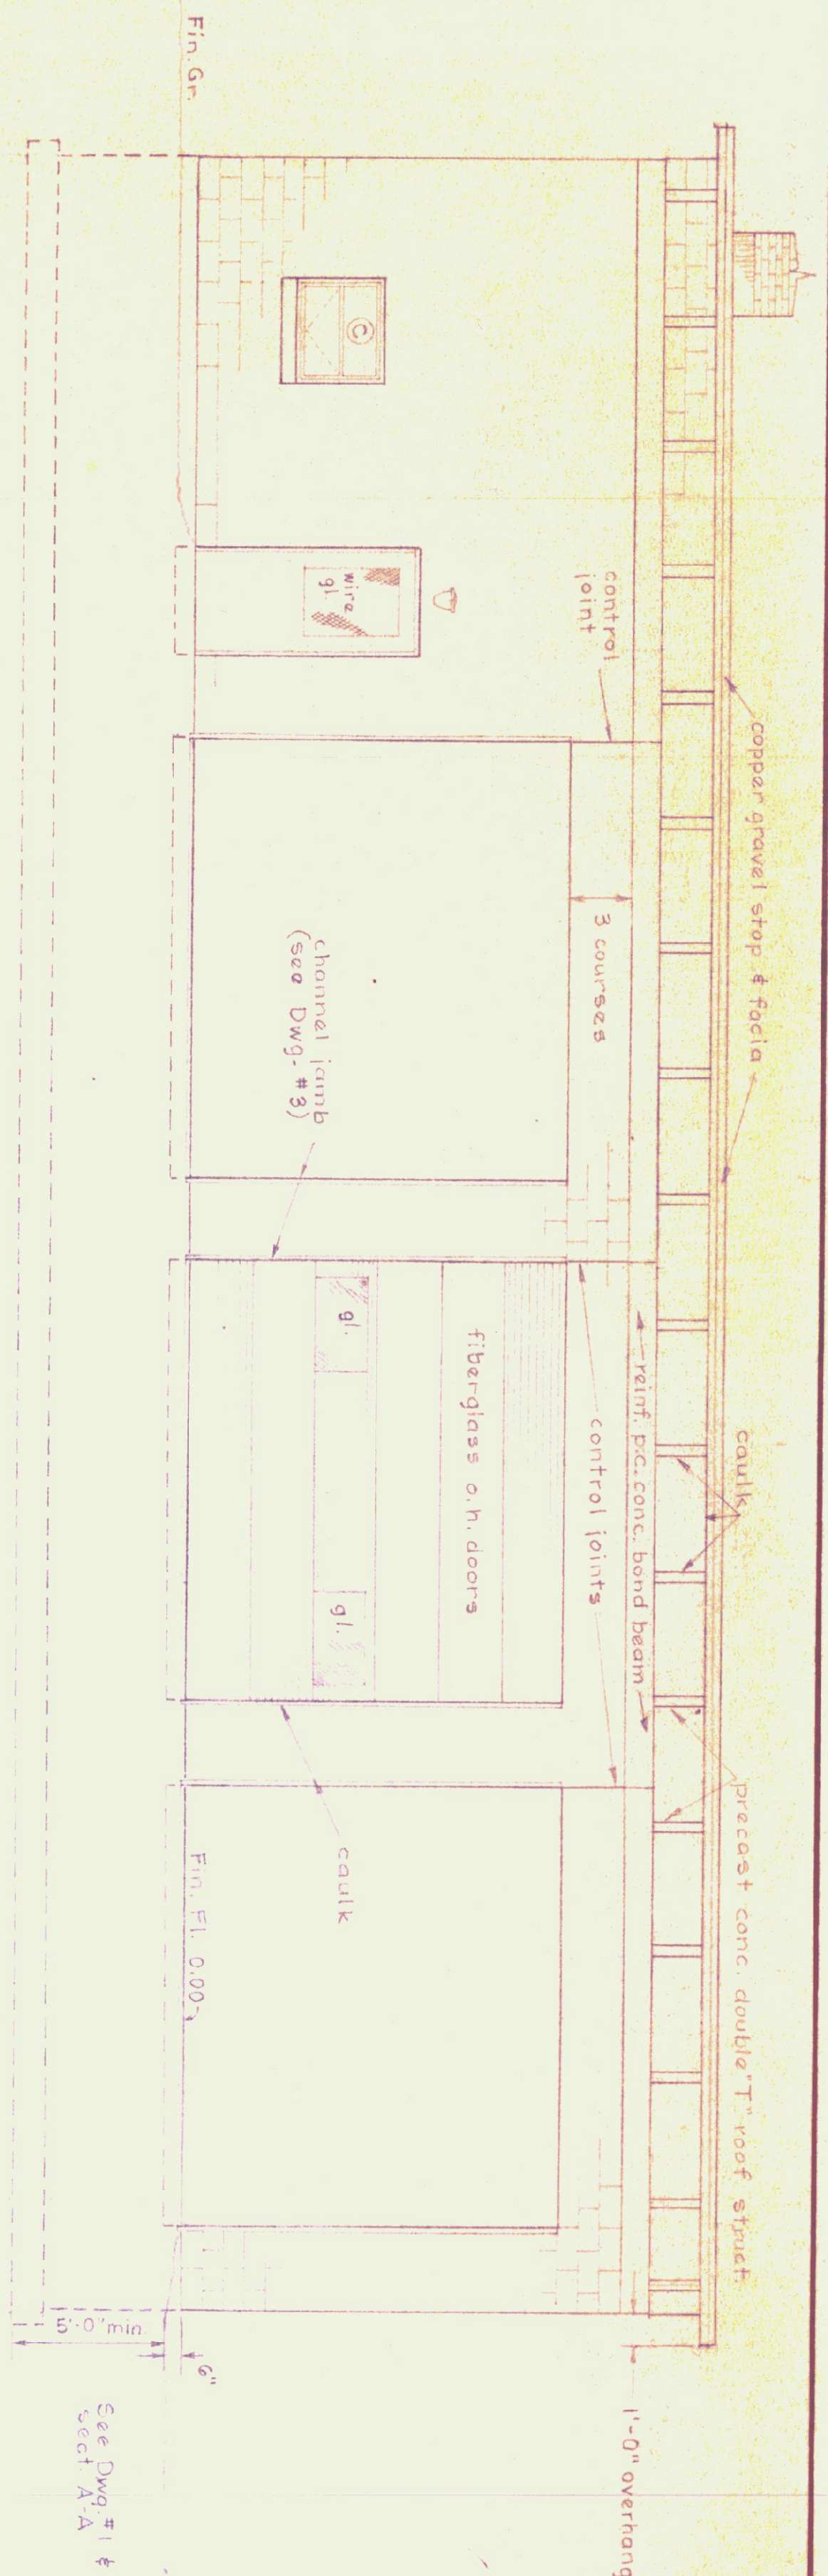


FRONT ELEVATION

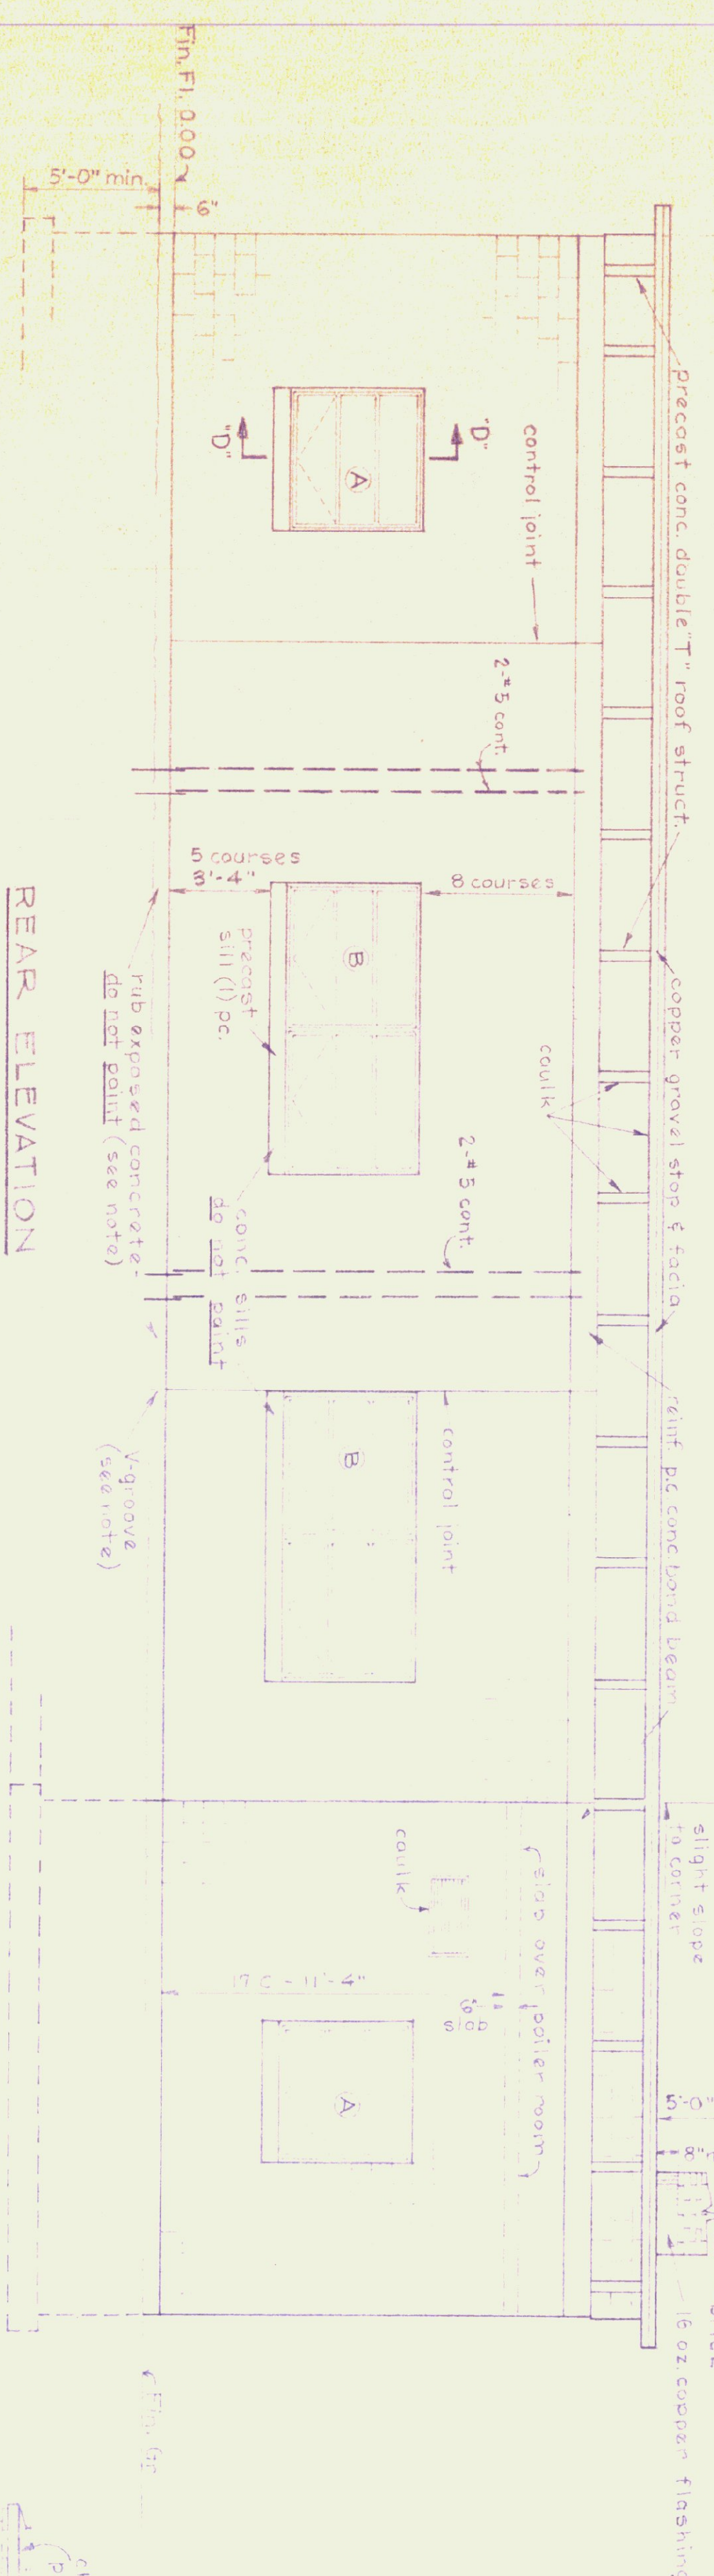


REAR ELEVATION

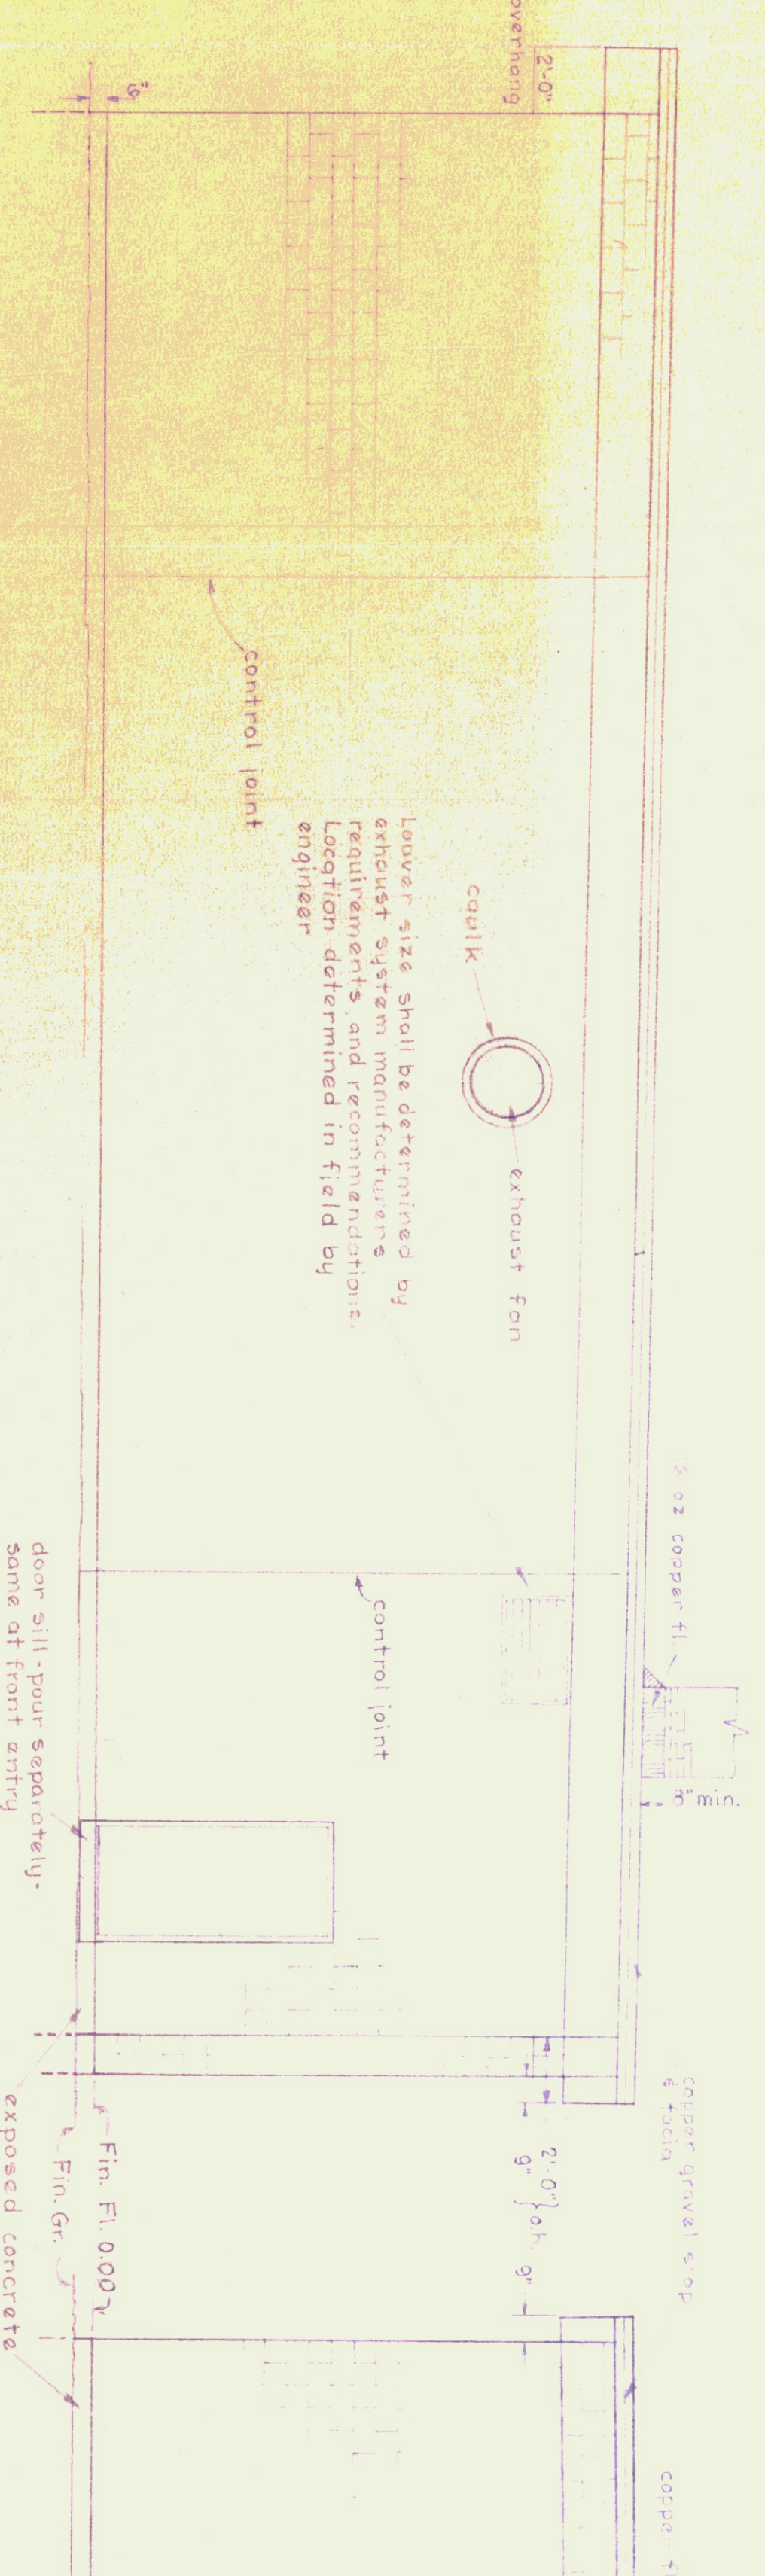

RIGHT END ELEVATION

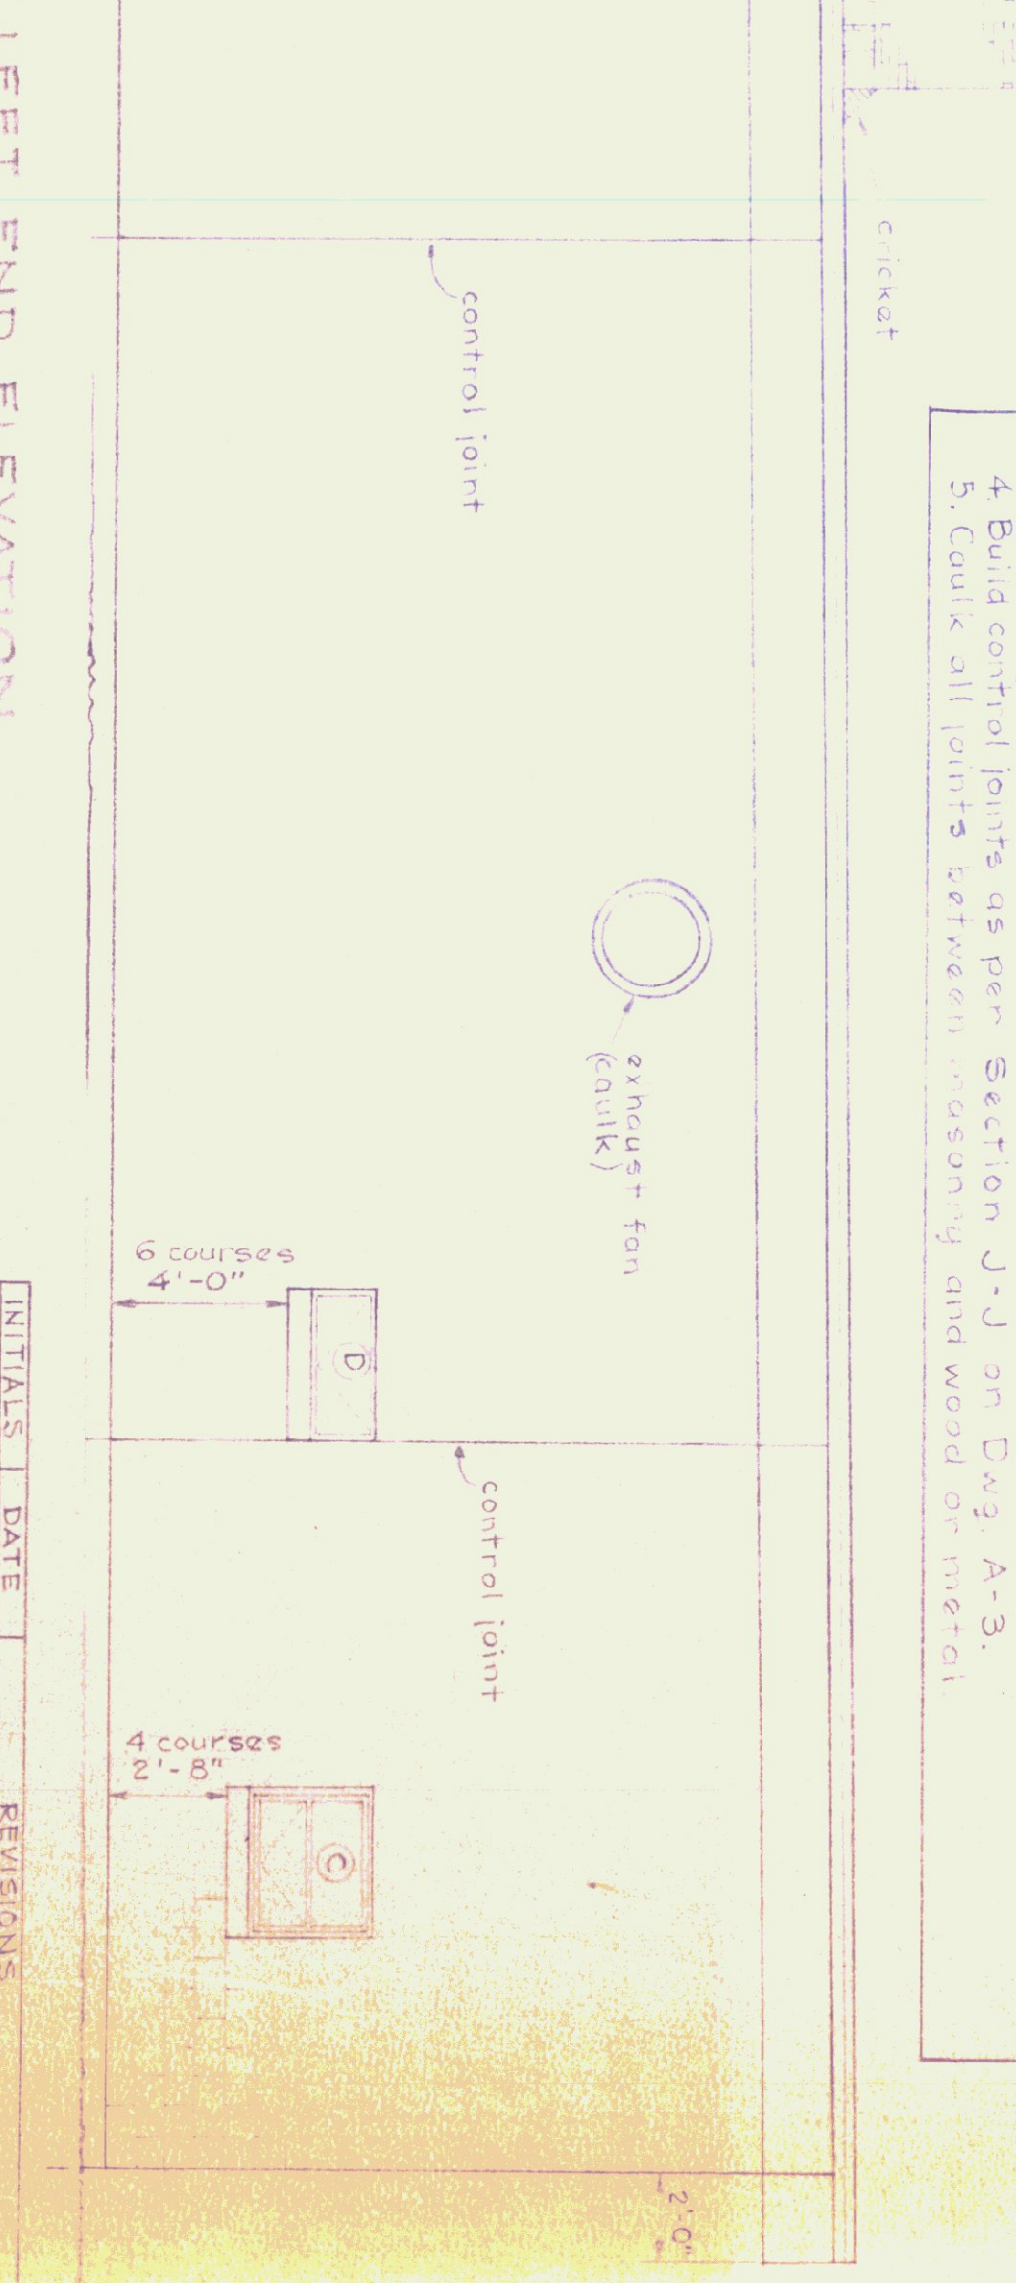


LEFT END ELEVATION

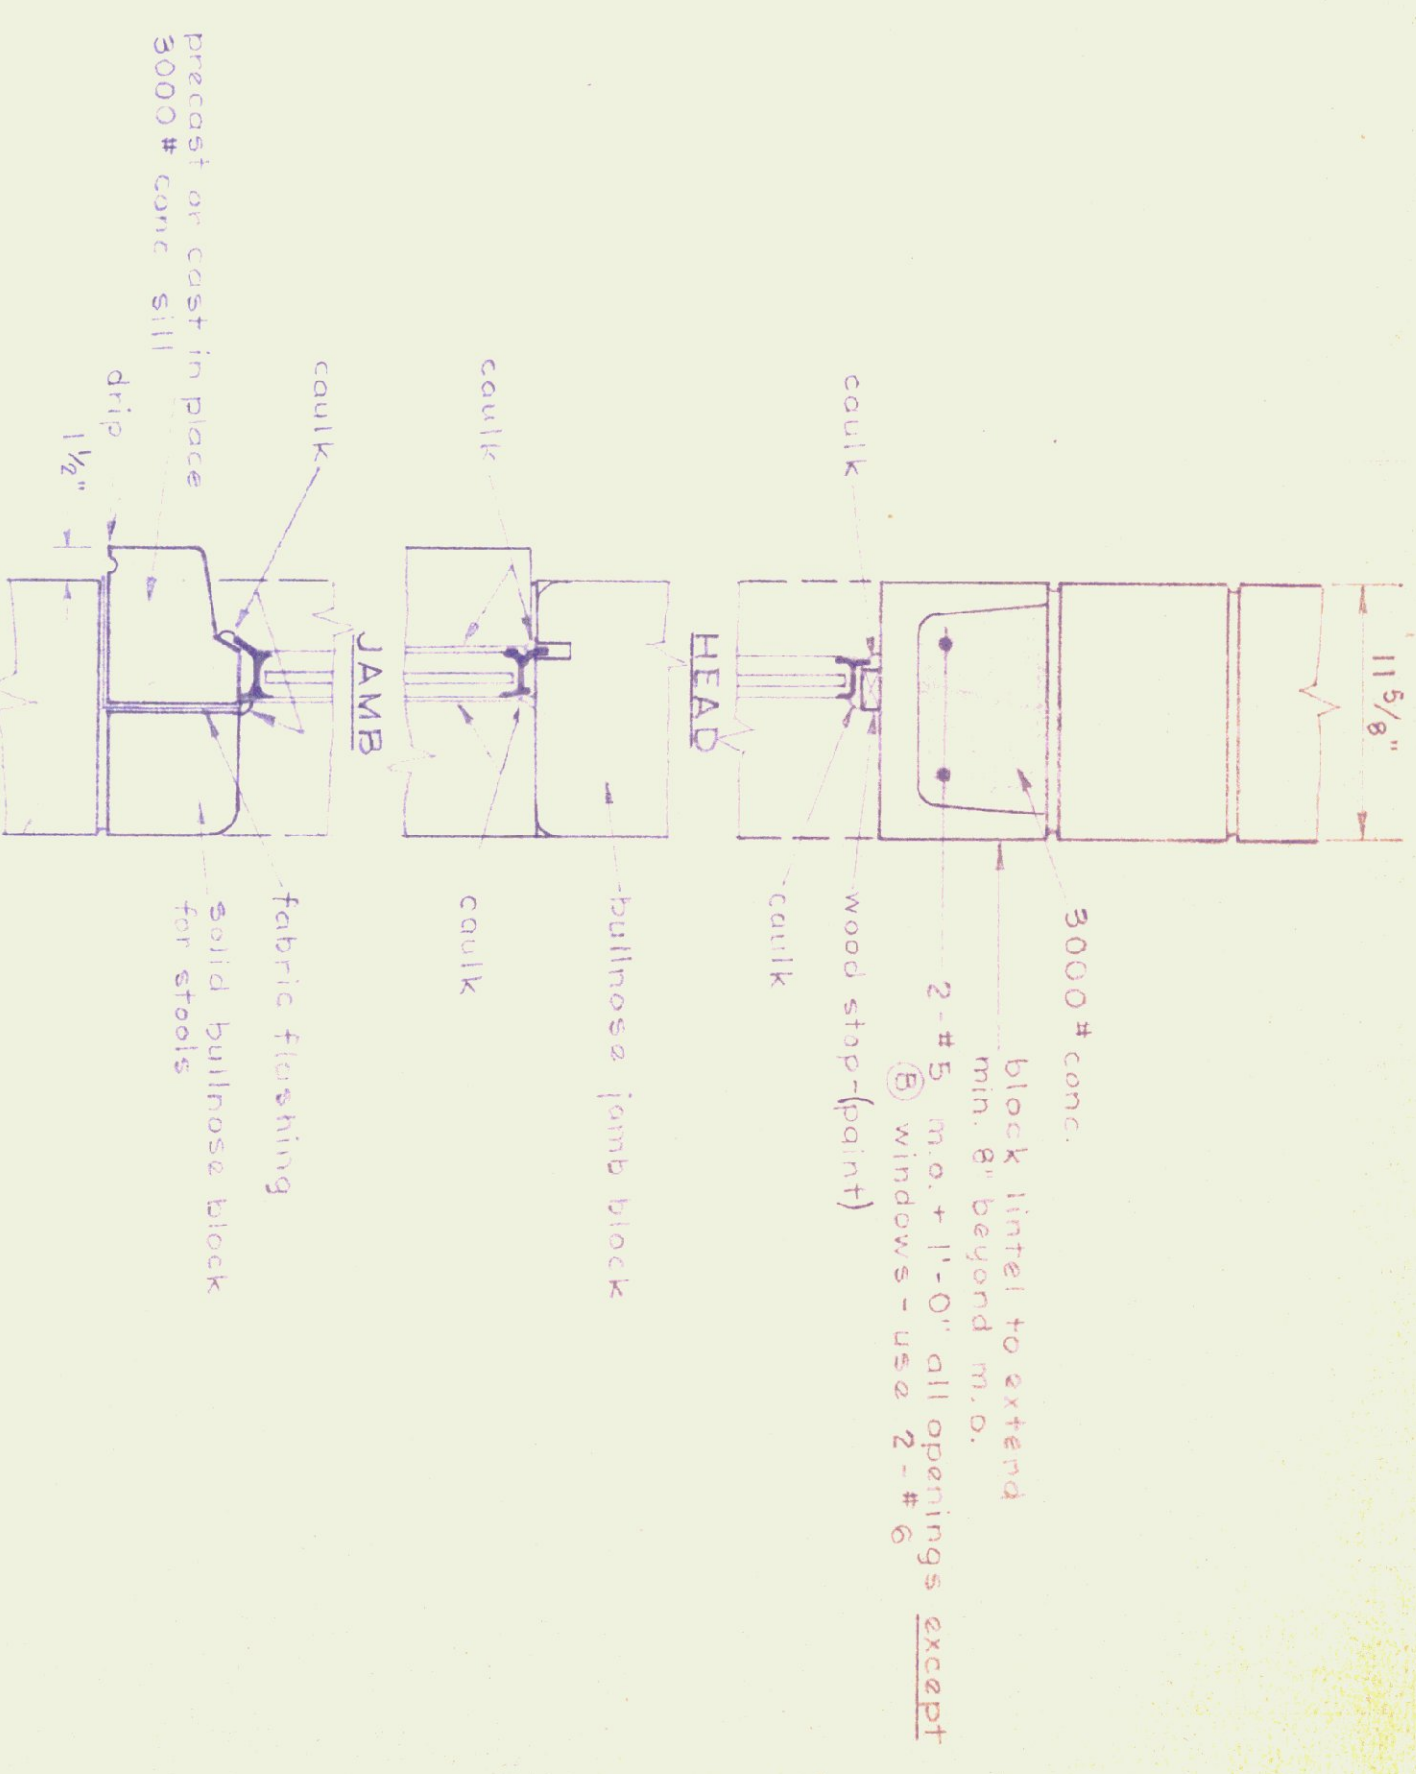

SECTION D-D
AT ALL A & B WINDOWS
SCALE: 1 1/2" = 1'-0"

- GENERAL NOTES:
1. Finish grooves shall be min. of 6" below finish floor of building on right, left and rear elevations and sloped away from building and graded in a way that will prevent water from pockets or excessive washing.
 2. All exposed concrete shall be placed to 4" below finish grooves.
 3. Concrete under construction joints shall have a V-groove to 4" below finish grade.
 4. Build control joints as per Section J-U on Dwg. A-3.
 5. Caulk all joints between masonry and wood or metal.

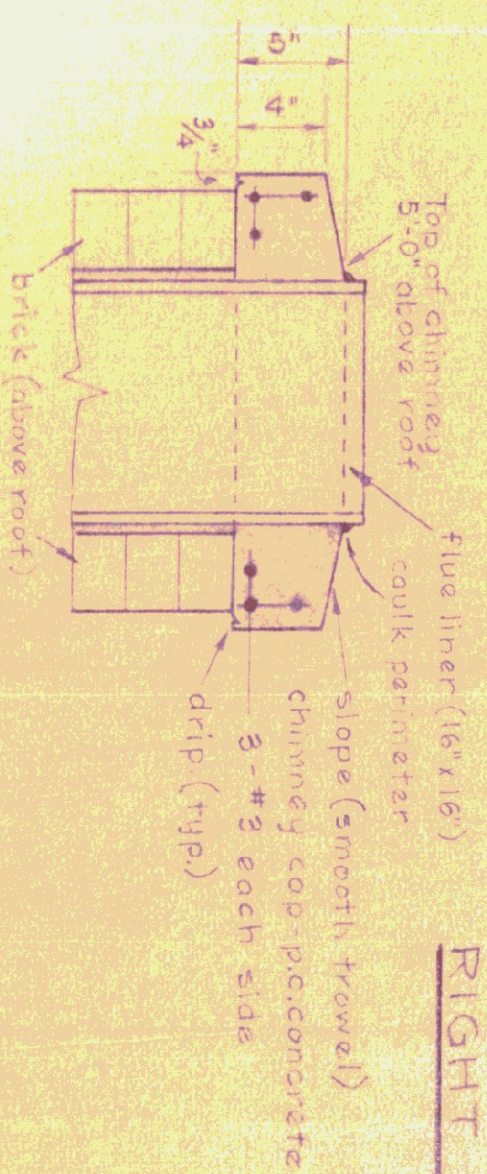

CHIMNEY CAP DETAIL
Do Not Scale

ELEVATIONS - SCALE: 1/4" = 1'-0"

STATE OF VERMONT DIVISION OF STATE BUILDINGS AGENCY OF ADMINISTRATION MONTPELIER, VERMONT	
STANDARD 3 BAY HIGHWAY GARAGE BUILDING ELEVATIONS	
DATE: AUG. 4, 1975	DESIGNED BY: T. J. S.
DRAWN BY: S. H. MILLER	APPROVED BY:
DWG. NO. A-2	
2 OF 5	