




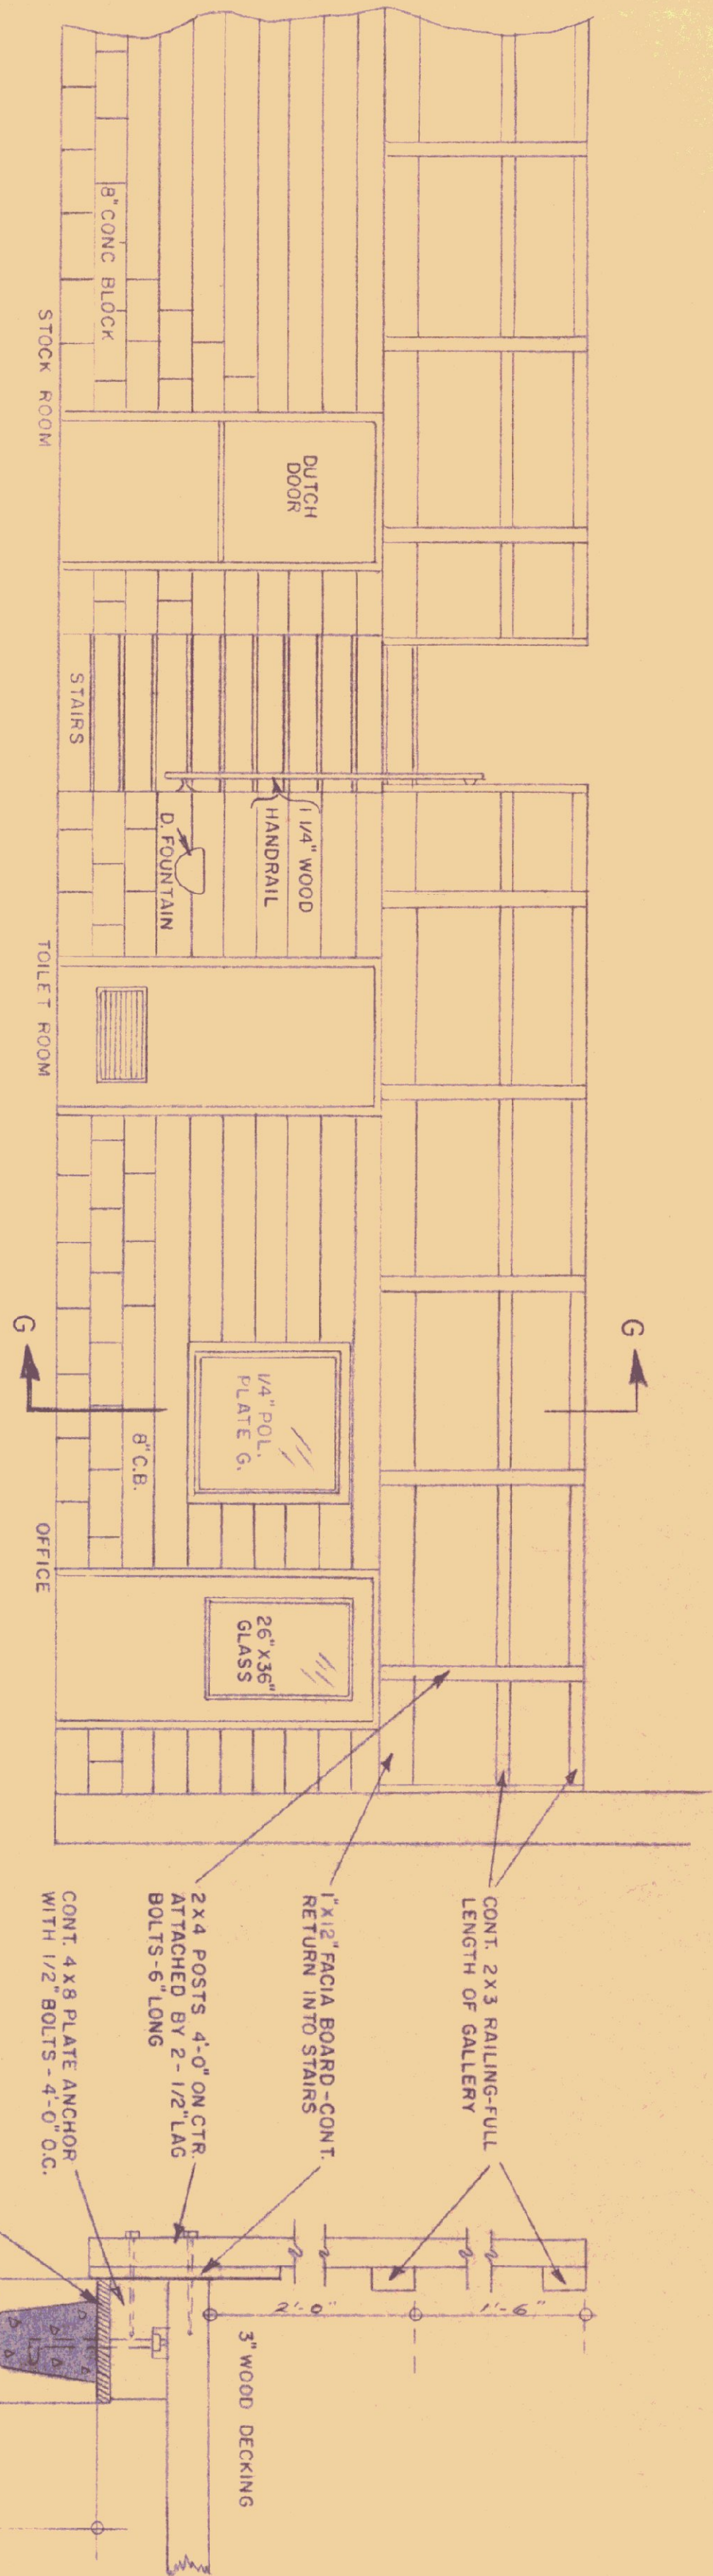

PARTIAL ELEVATION-LOOKING TOWARDS GALLERY
(DO NOT SCALE)

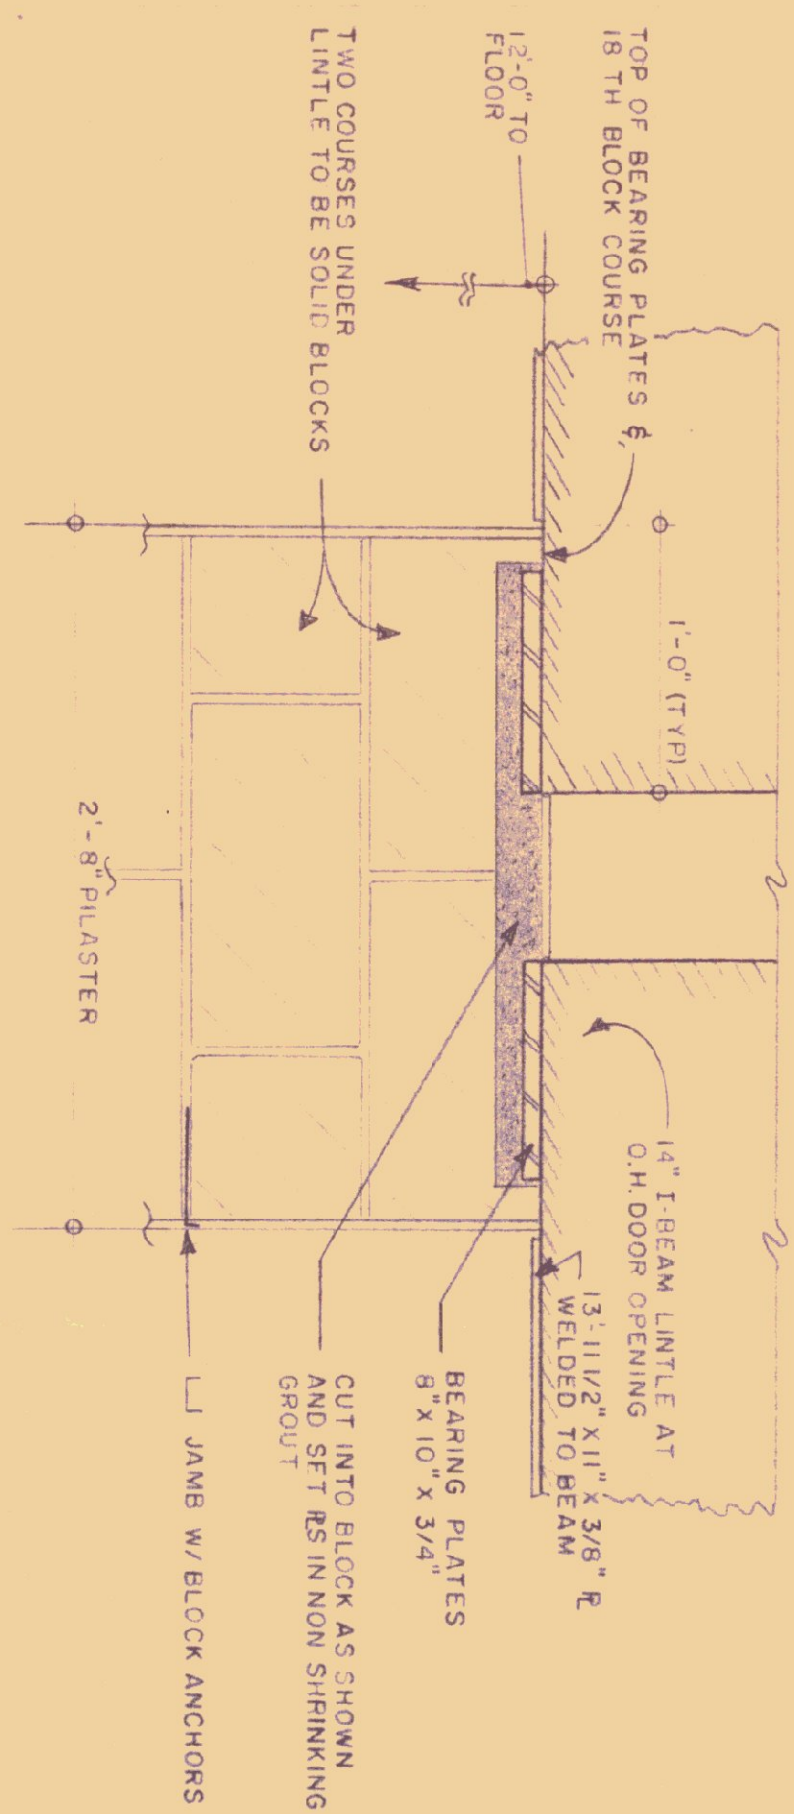


TYPICAL SECTION AT O.H. DOOR PILASTER

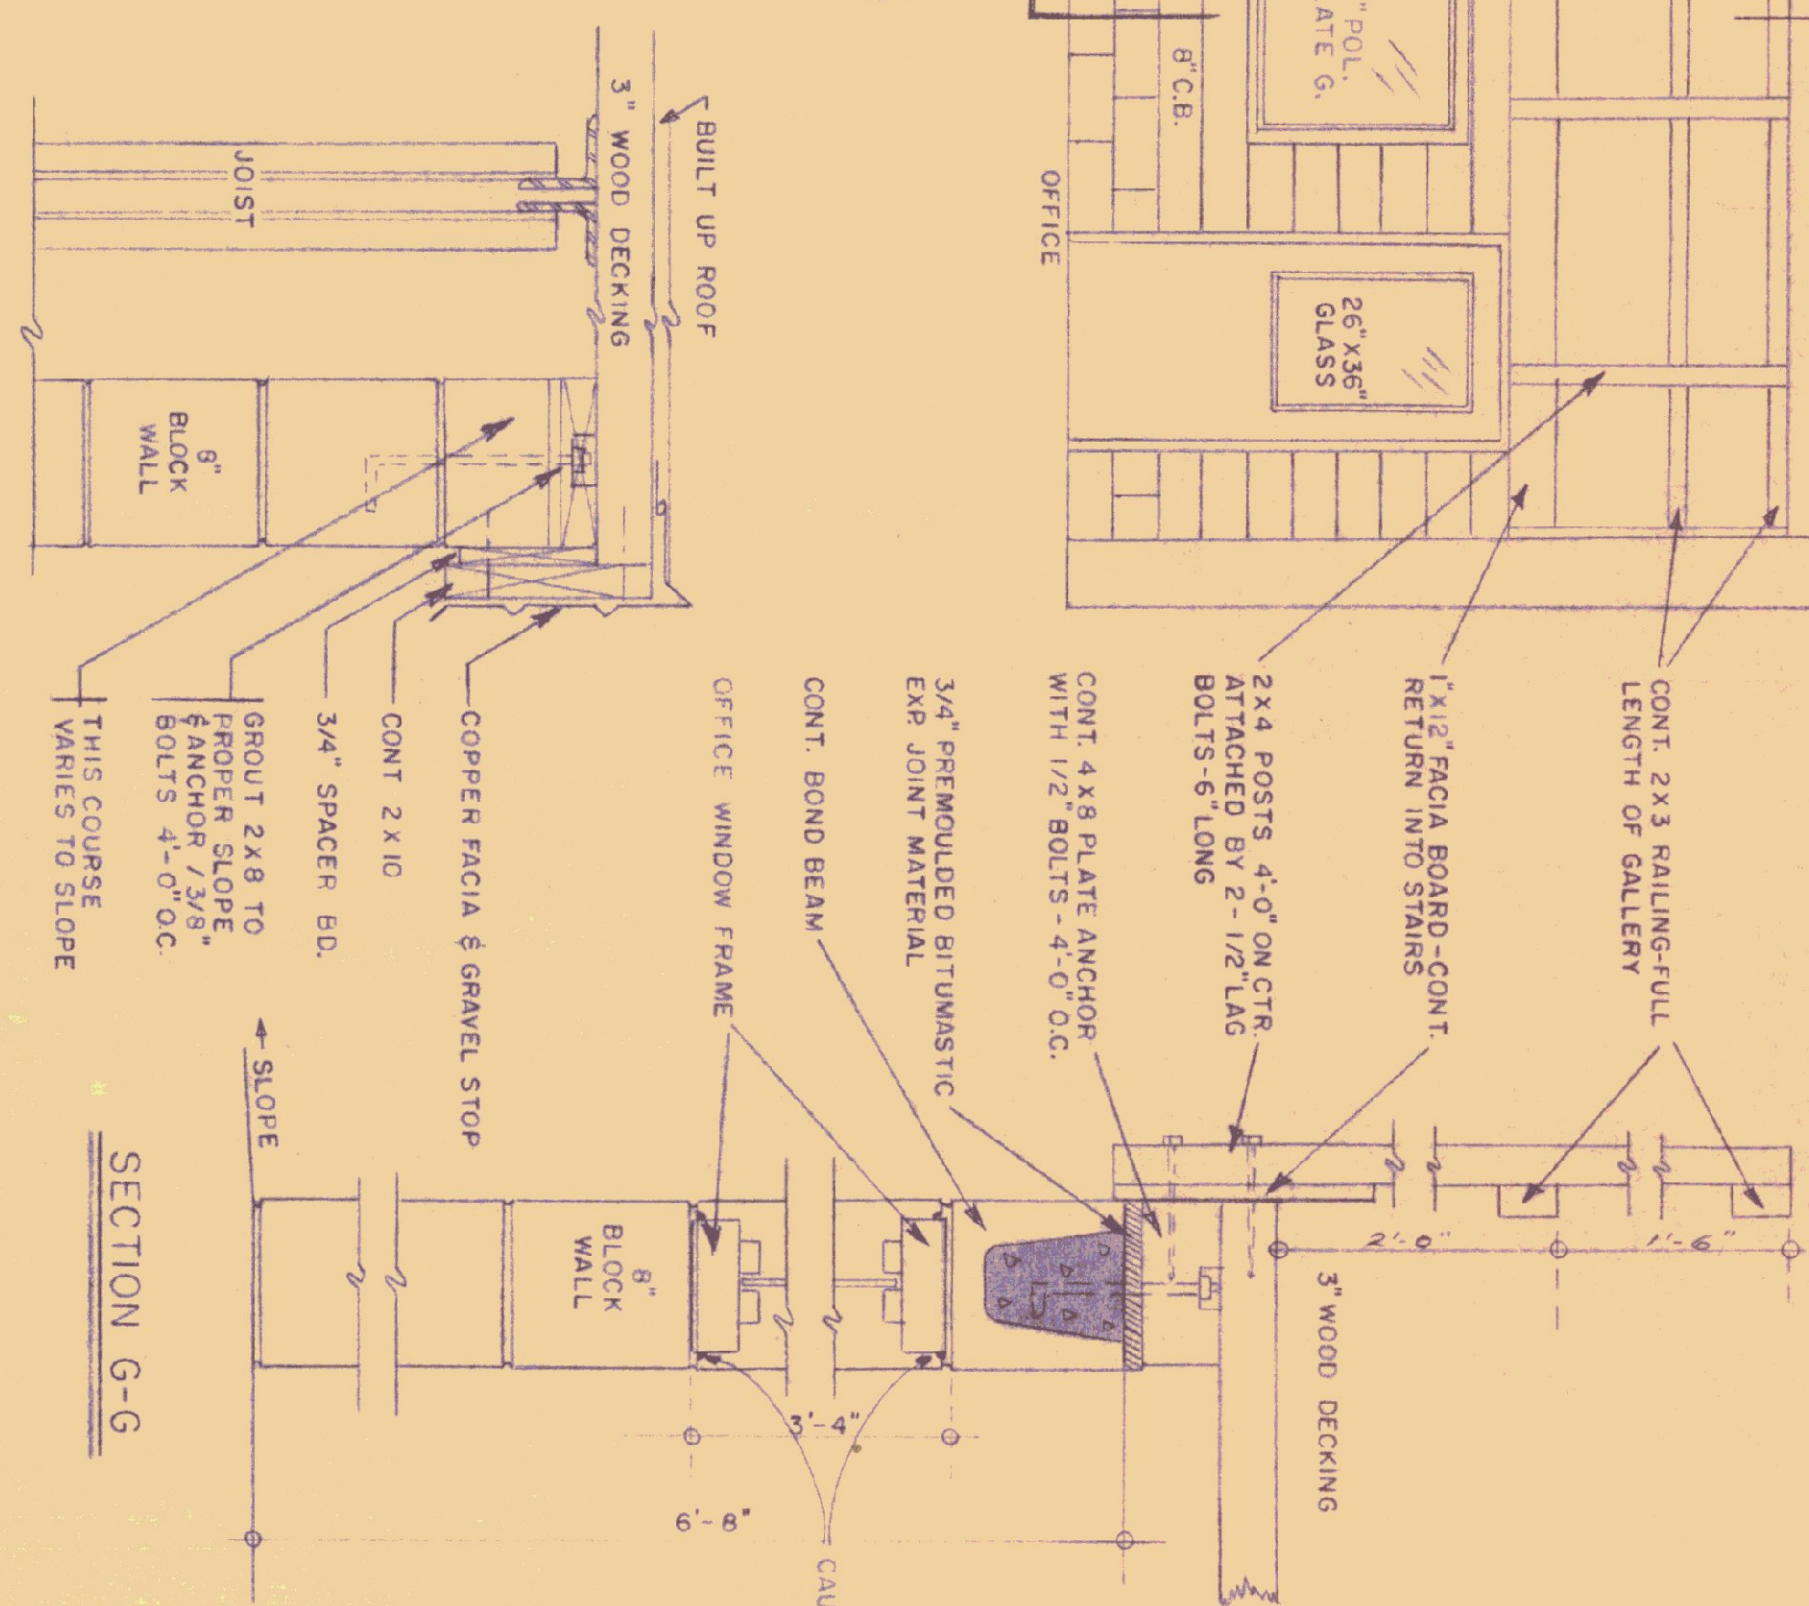


SECTION G-G

DOOR SCHEDULE		
TYPE	SIZE	REMARKS
A	3'-0" x 7'-0" x 1 3/4"	25" x 36" UPPER GLAZED LIGHT
B	3'-0" x 6'-6" x 1 3/4"	25" x 30" UPPER GLAZED LIGHT
C	3'-0" x 6'-6" x 1 3/4"	12" x 24" BOTTOM LOUVER
D	3'-0" x 6'-6" x 1 3/4"	DUTCH DOOR WITH SHELF
E	3'-0" x 7'-0" x 1 3/4"	HOLLOW METAL W/ PANIC BAR
F	3'-0" x 6'-6" x 1 3/4"	WITHOUT LOUVER


NOTES: - DOORS & FRAMES TO BE HOLLOW METAL
ALL GLASS SHALL BE 1/4" POL. R. GLASS
FOR FRAME DETAILS (SEE BELOW)
EXT. DOORS TO HAVE ALUM. SADDLES
DOORS TO BE WEATHERSTRIPED-ALL SIDES

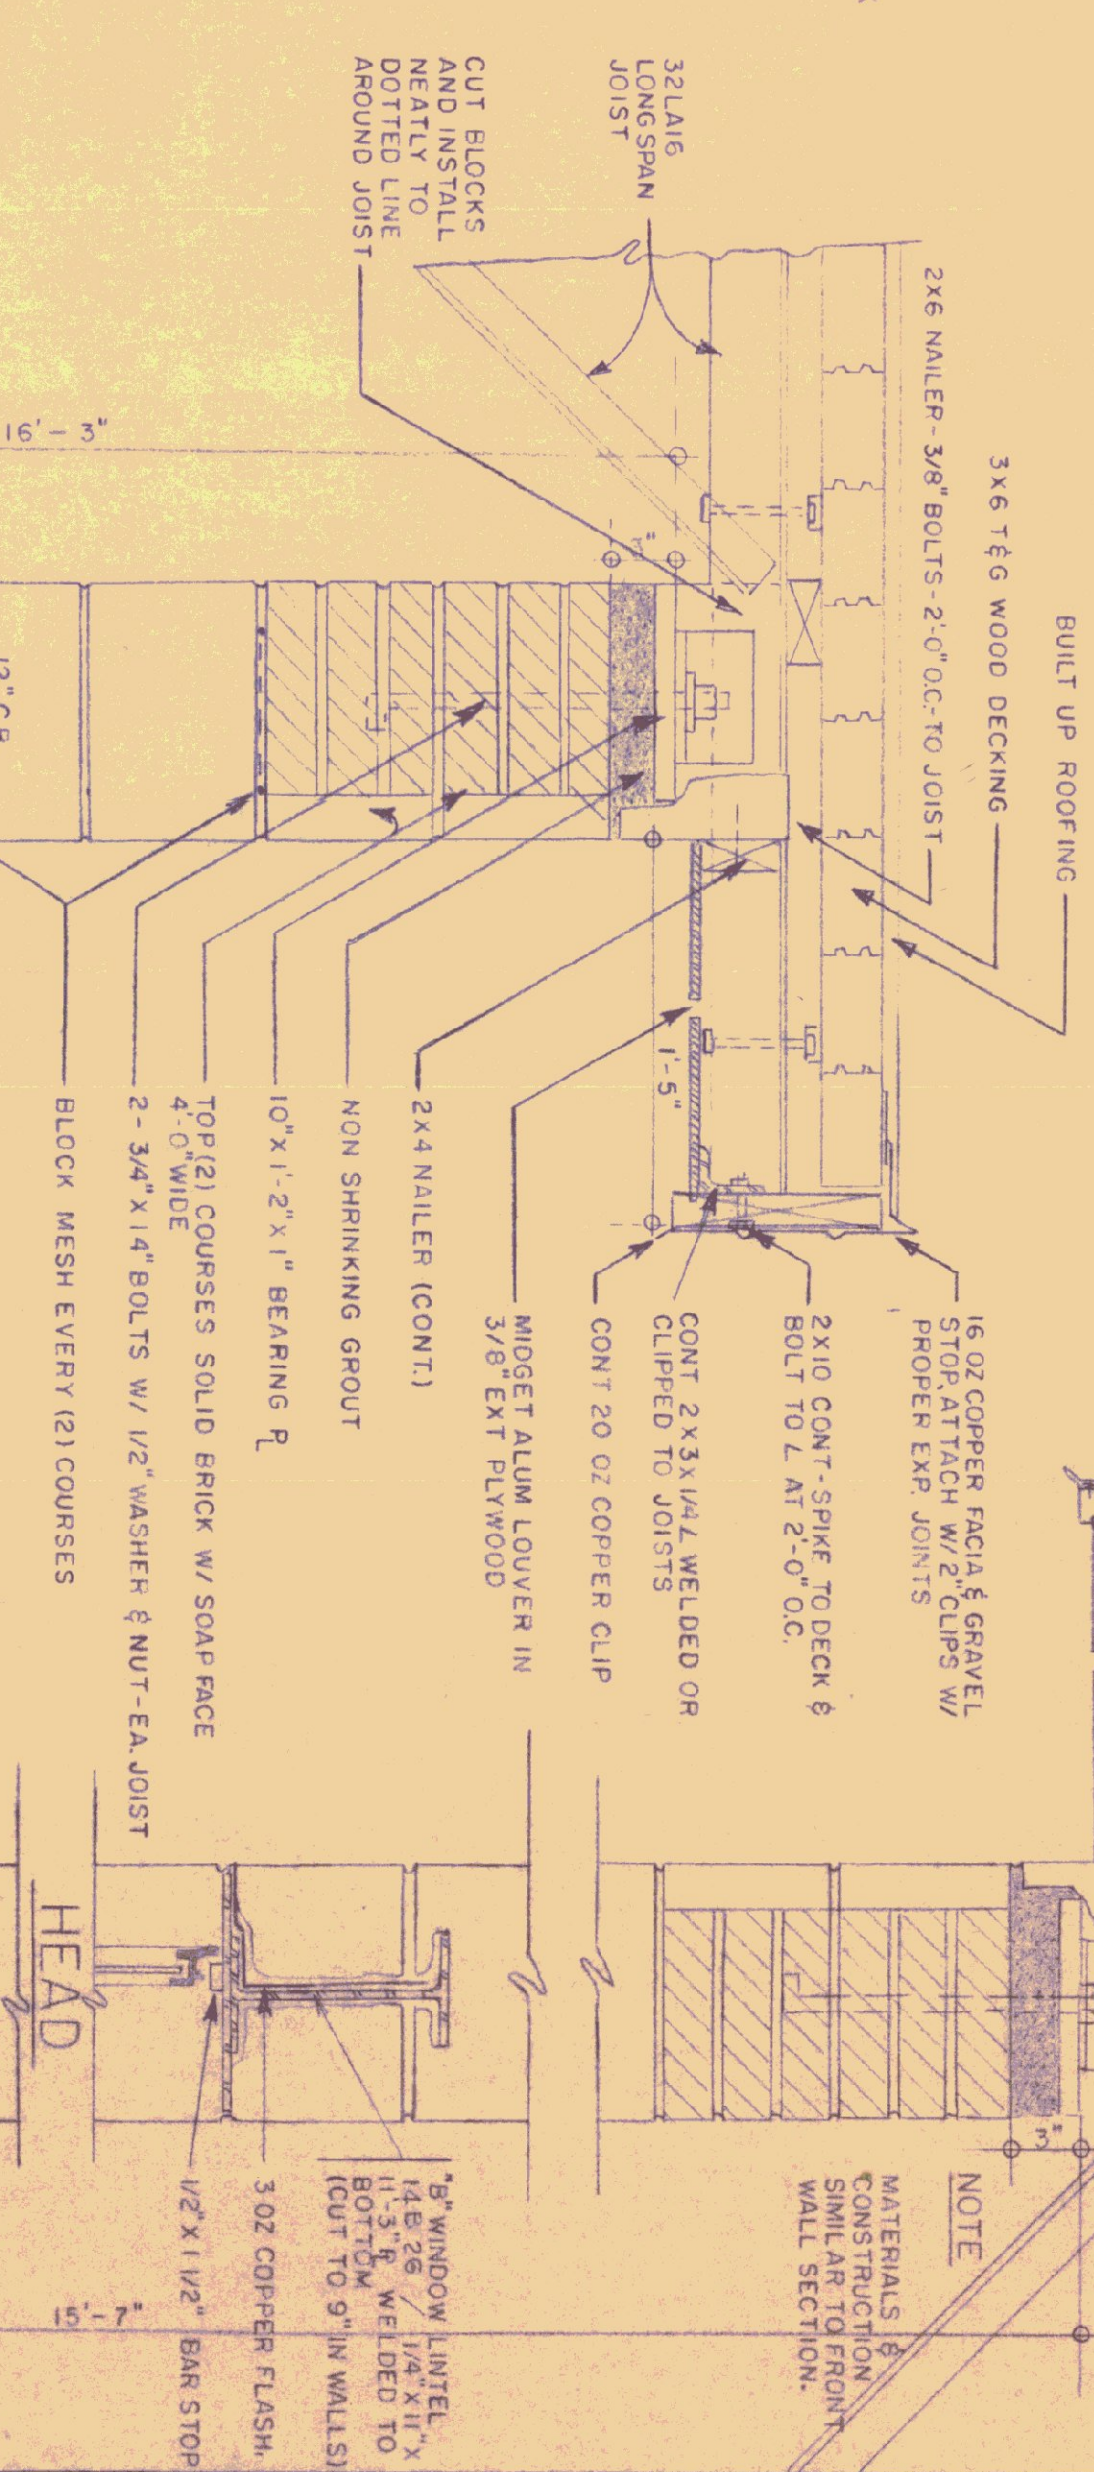


WALL SECTION-FRONT ELEVATION
(THRU OVER HEAD DOOR AREA)

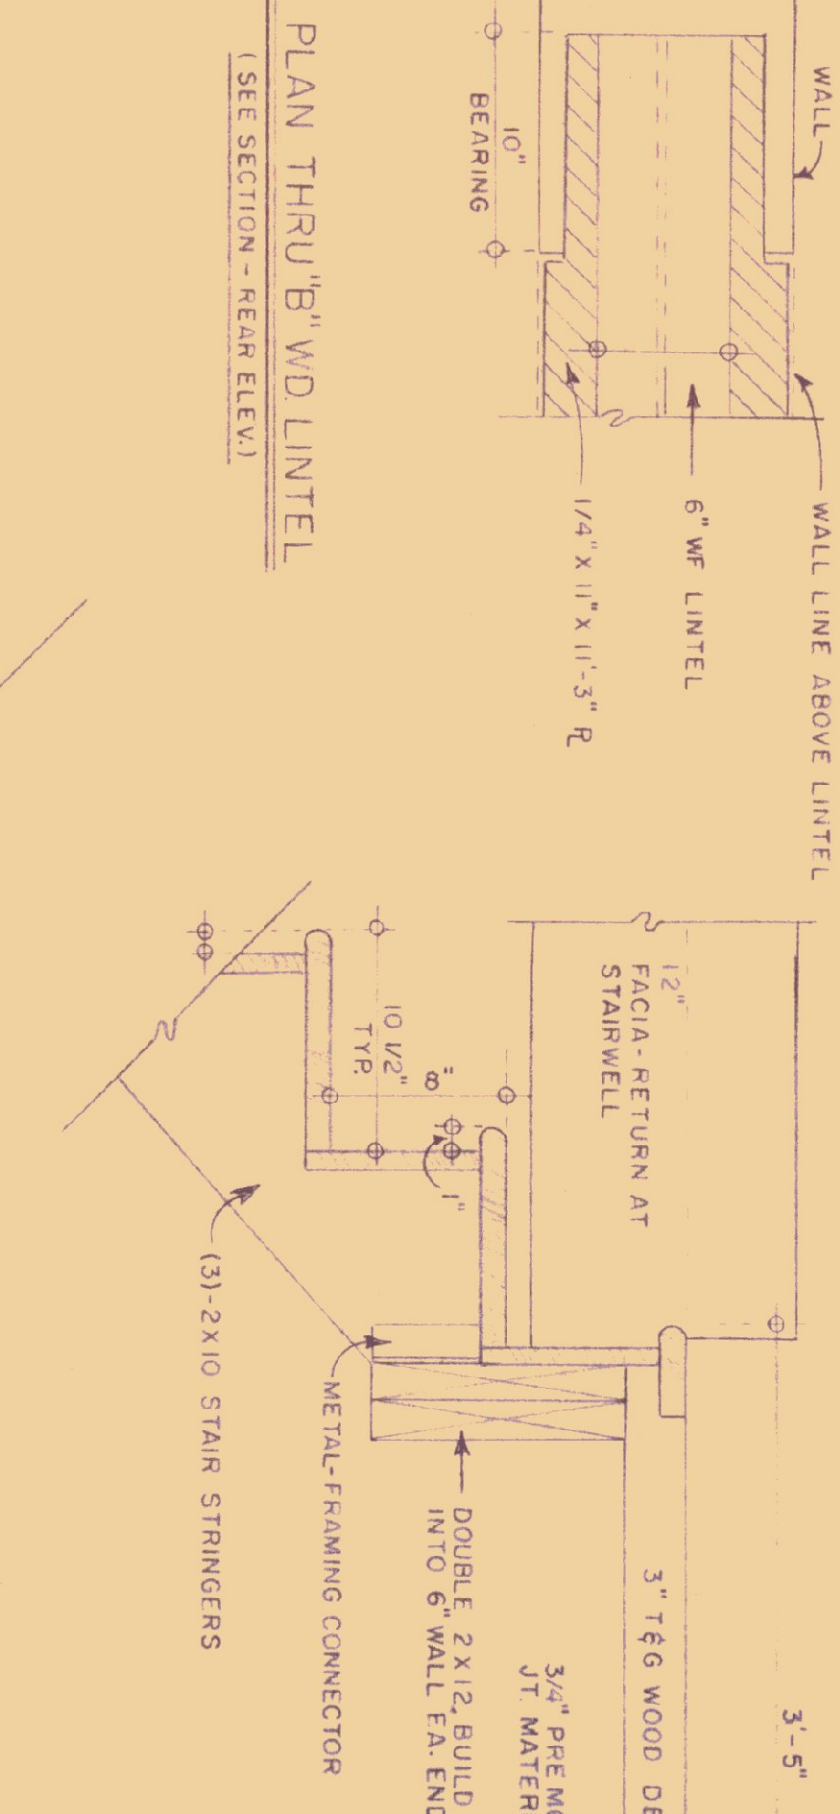


PLAN THRU 8" WD LINTEL
(SEE SECTION - REAR ELEV.)

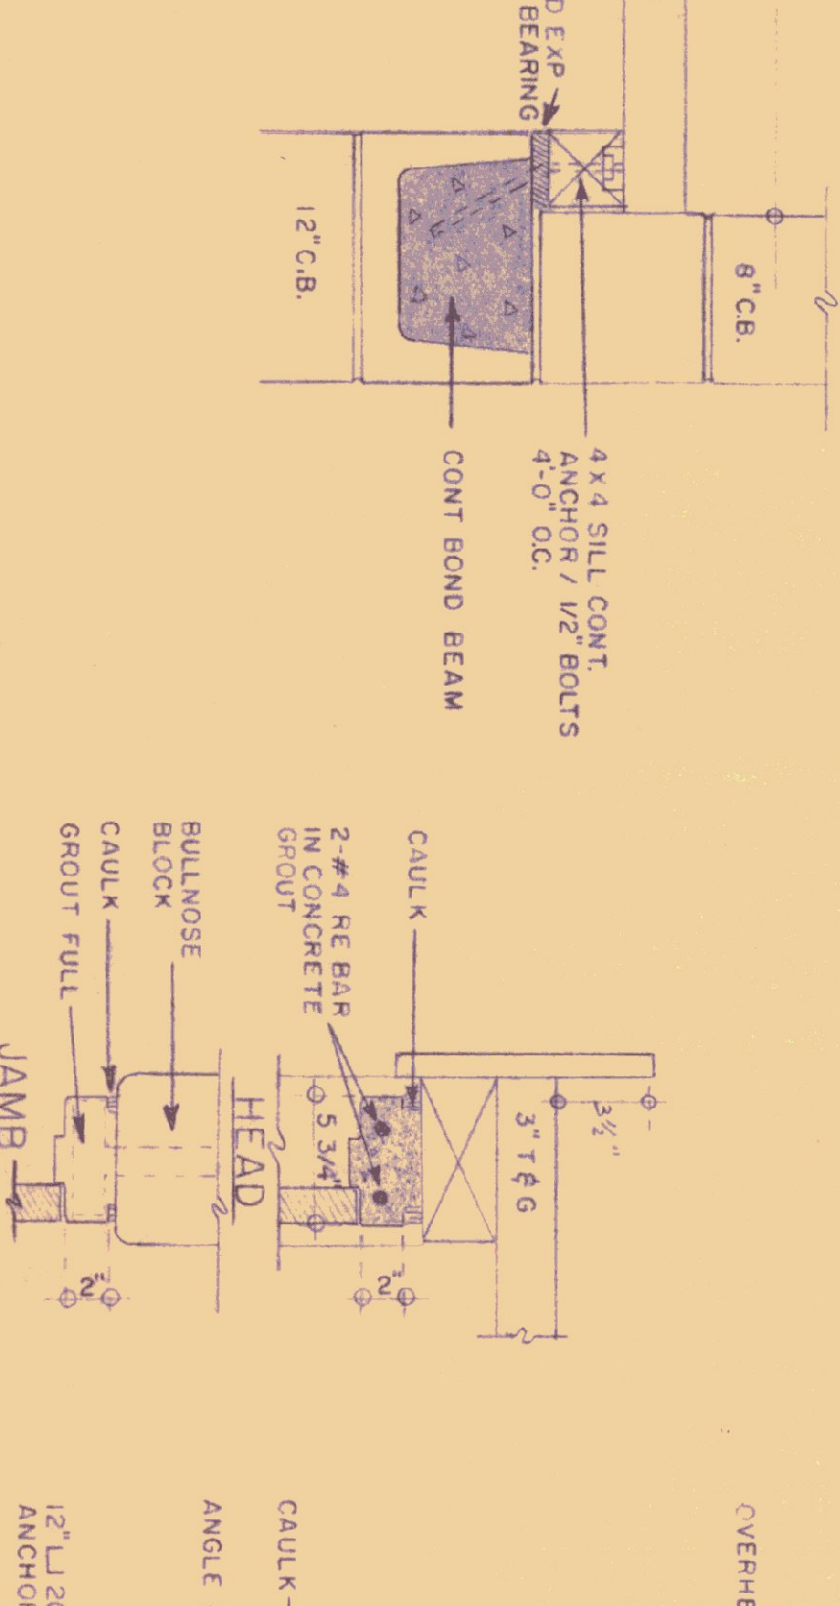


SECTION THRU 8" EXT WALL
(ABOVE GALLERY)

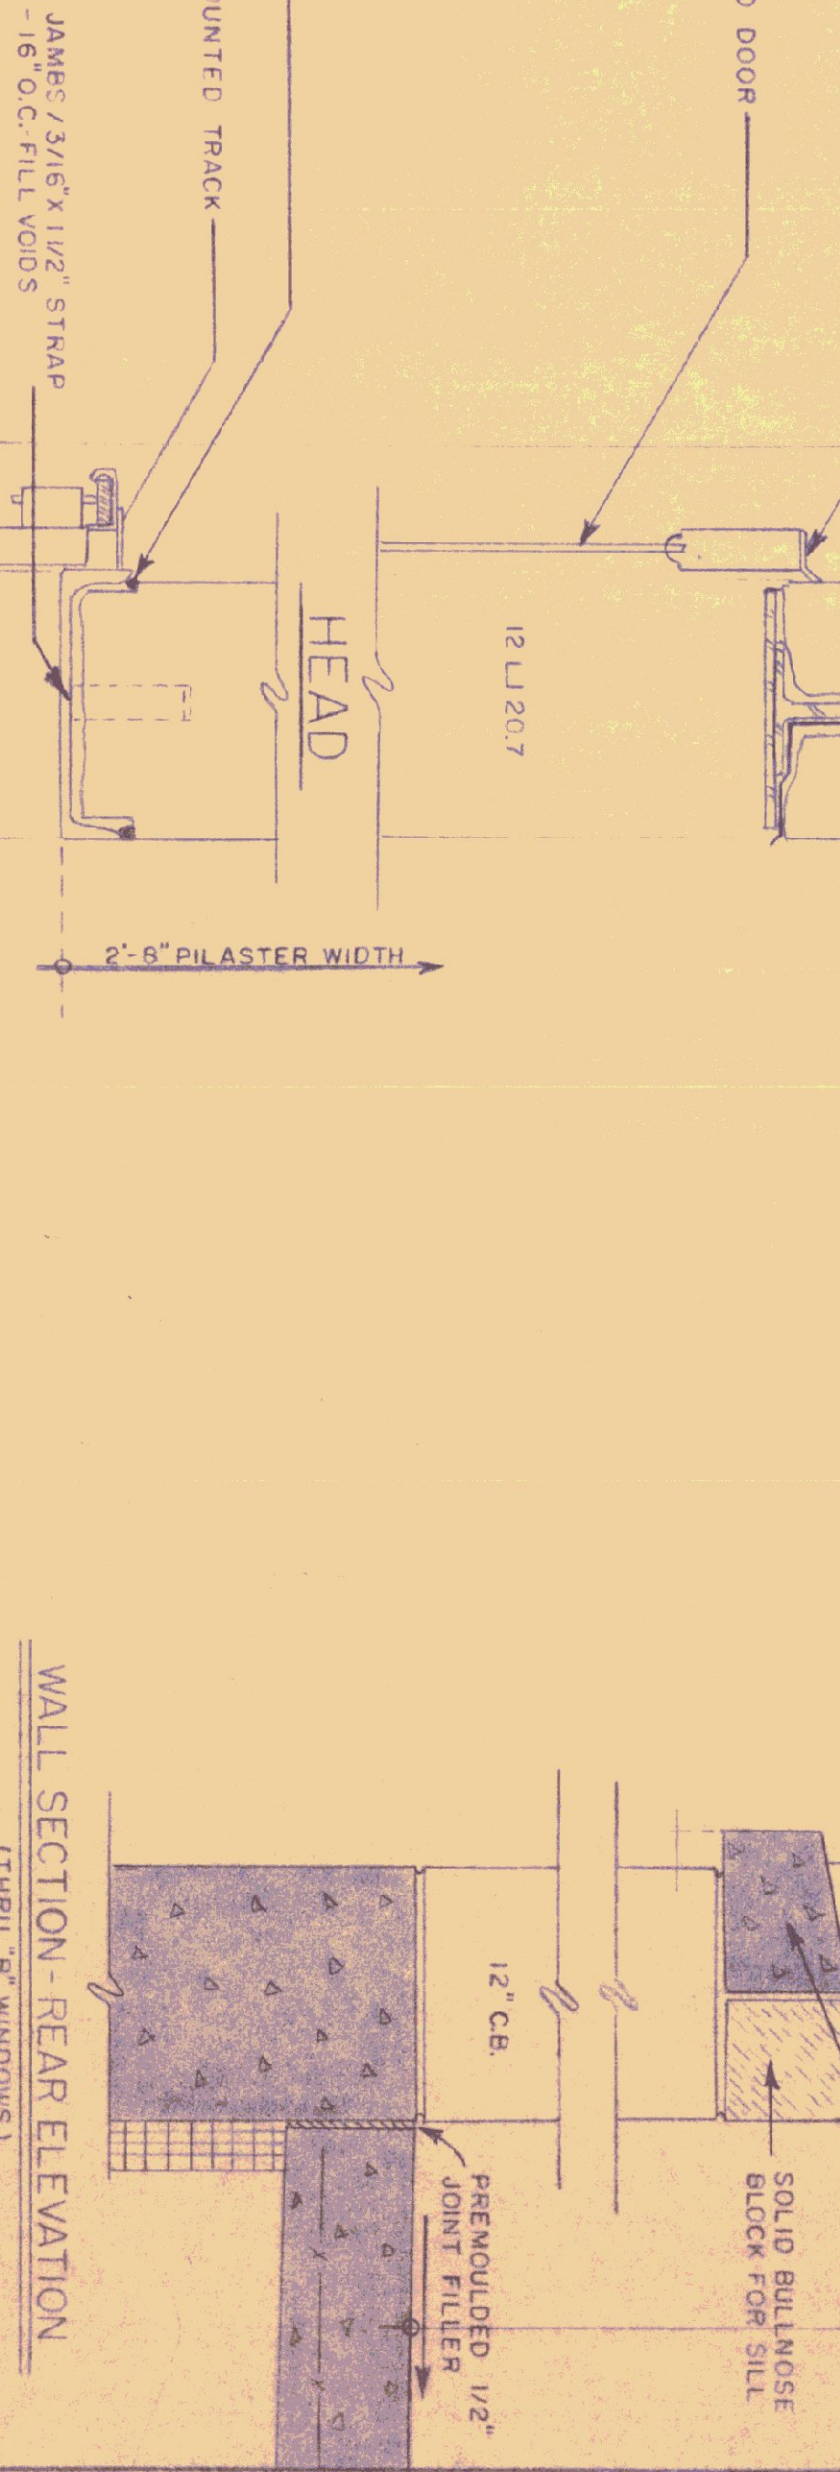


WALL SECTION-REAR ELEVATION
(THRU 8" WINDOWS)

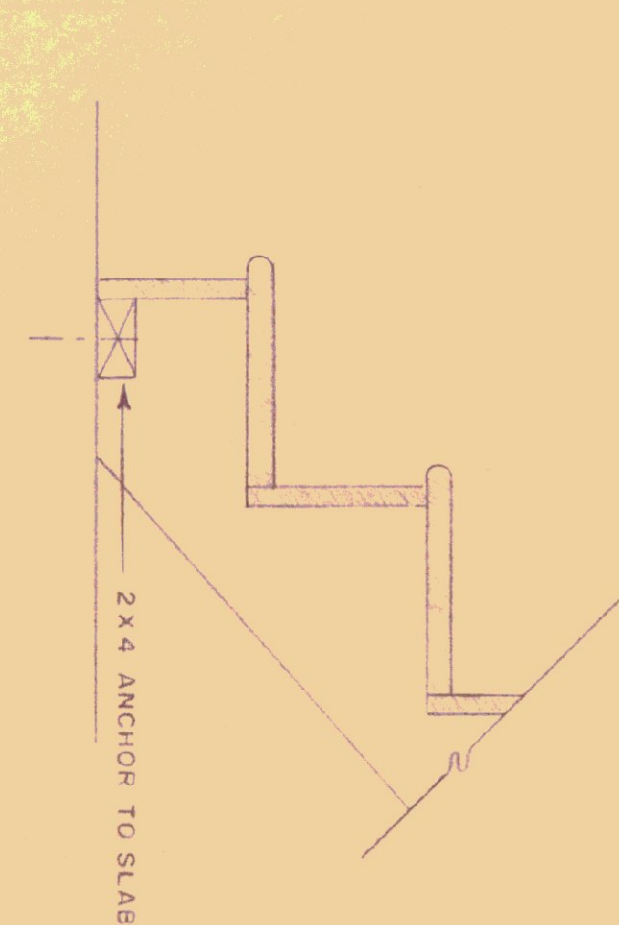

SECTION THRU STAIRS

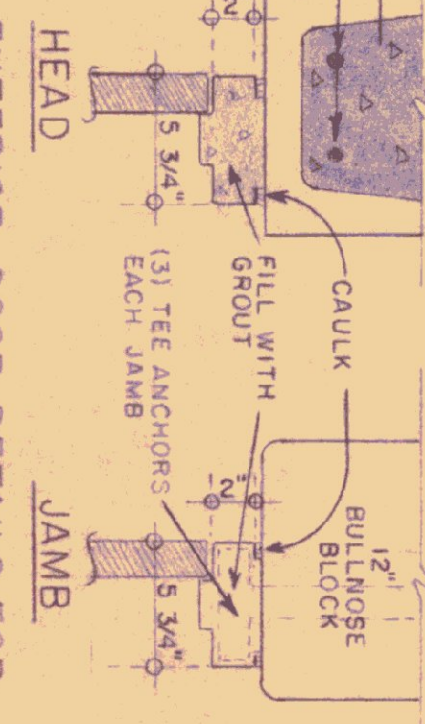

EXTERIOR DOOR DETAILS FOR
HOL. MET. FRAMES

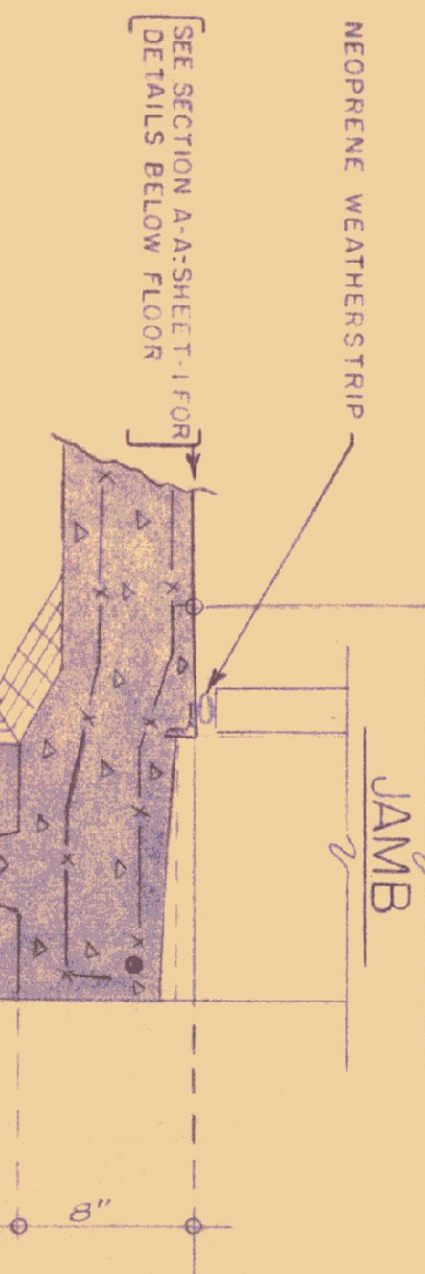

GENERAL NOTES

CAULK ALL JOINTS BETWEEN MASONRY AND DISSIMILAR MATERIALS,
IN A NEAT AND WORKMAN LIKE MANNER, ET. METAL WD. FRAMES.
ALL EXTERIOR DOORS SHALL HAVE NON REMOVABLE PIN HINGES
DESIGN LOAD LL 50 # / SQ. FT.

STATE OF VERMONT
DEPARTMENT OF ADMINISTRATION
MONTPELIER.
VERMONT

STANDARD HIGHWAY GARAGE BLDG.

DETAILS

SCALE 1/16" = 1'-0" EXCEPT AS NOTED

DATE:	CHECKED BY:	DWG. NO.
MAR 73	JF	3
DRAWN BY:	APPROVED BY:	OF
STAFFORD	[Signature]	