



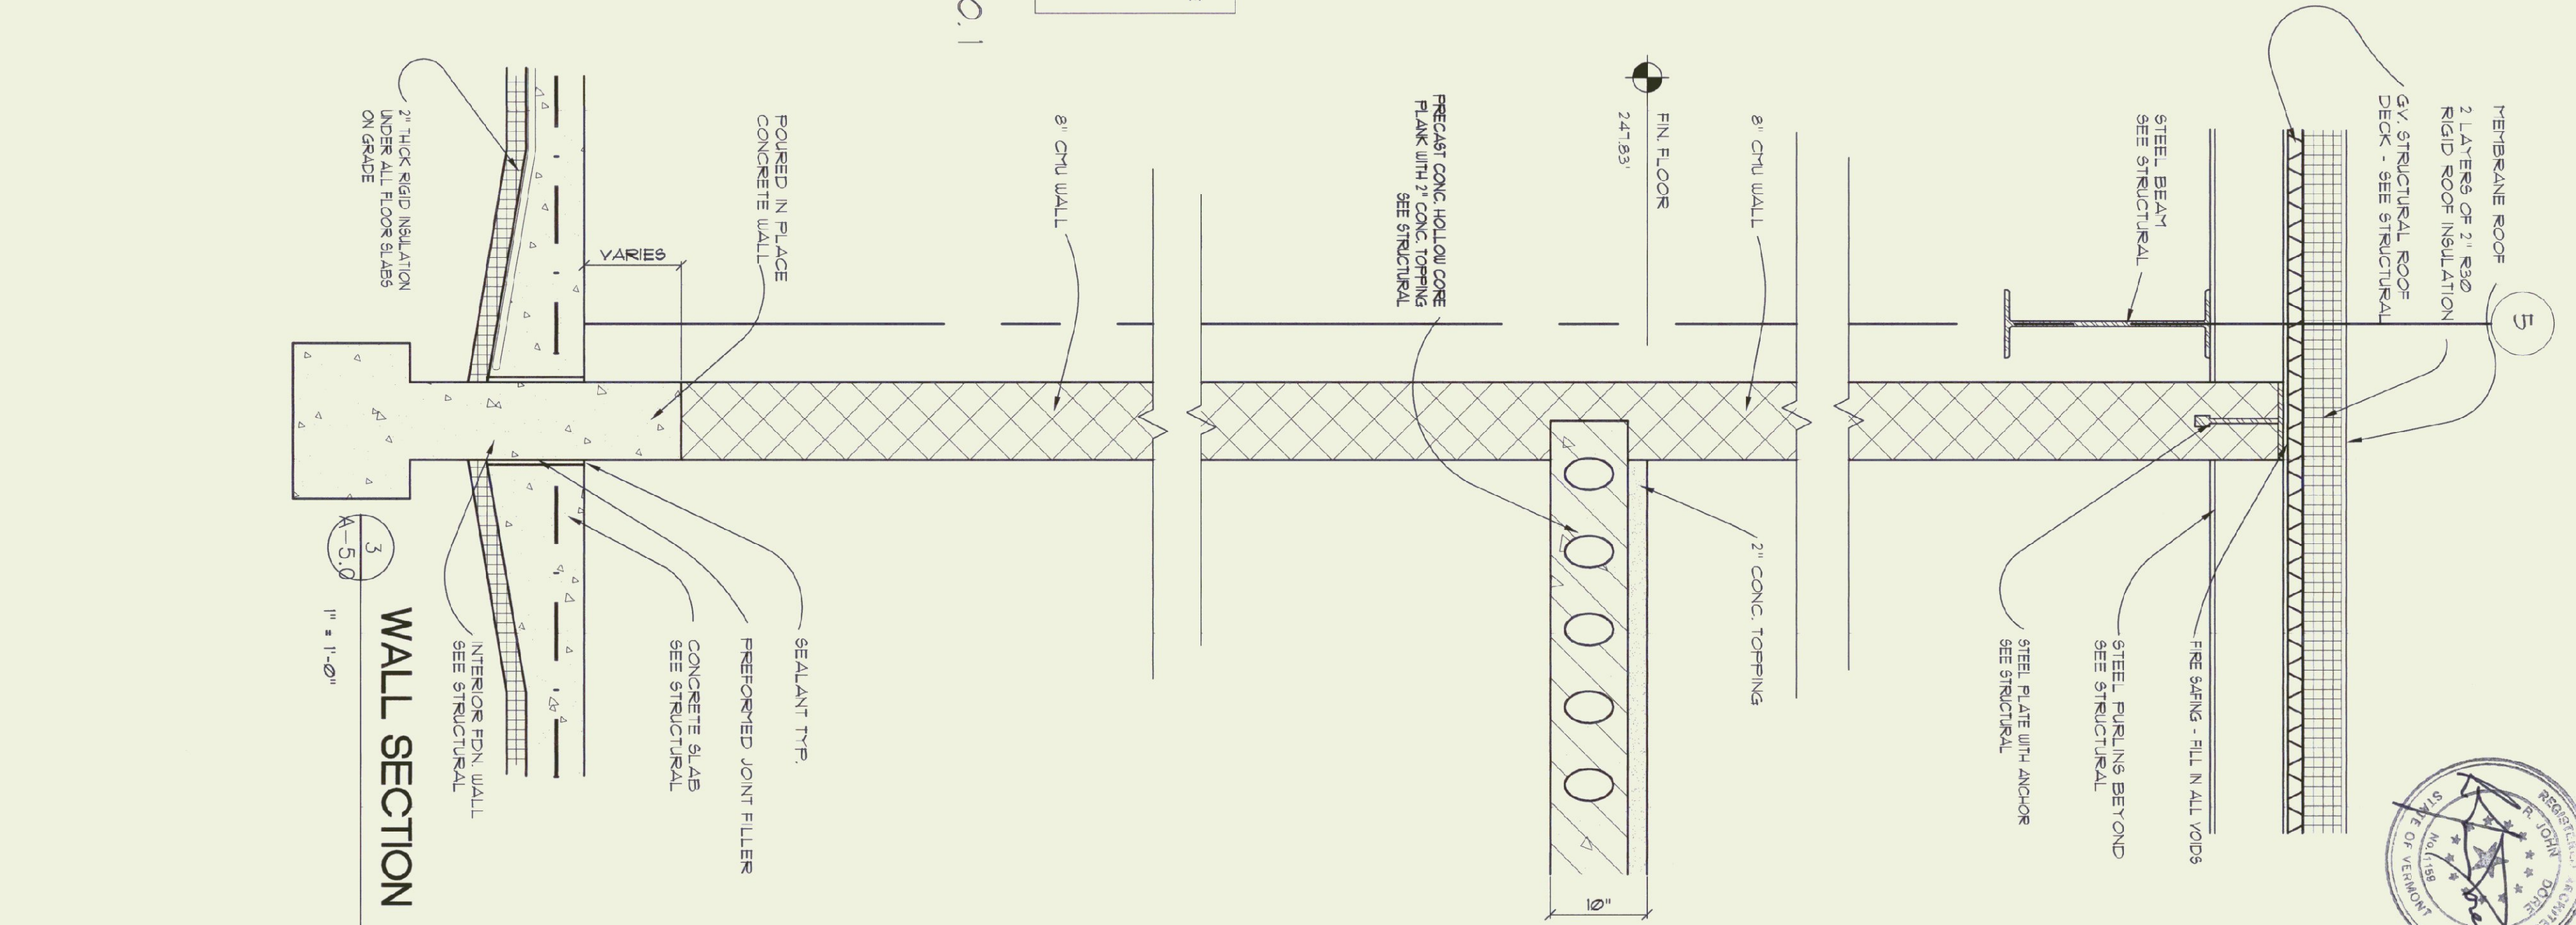

1400 HANCOCK STREET
QUINCY, MA 02169
Phone: (617) 471-2897
Fax: (617) 471-2516

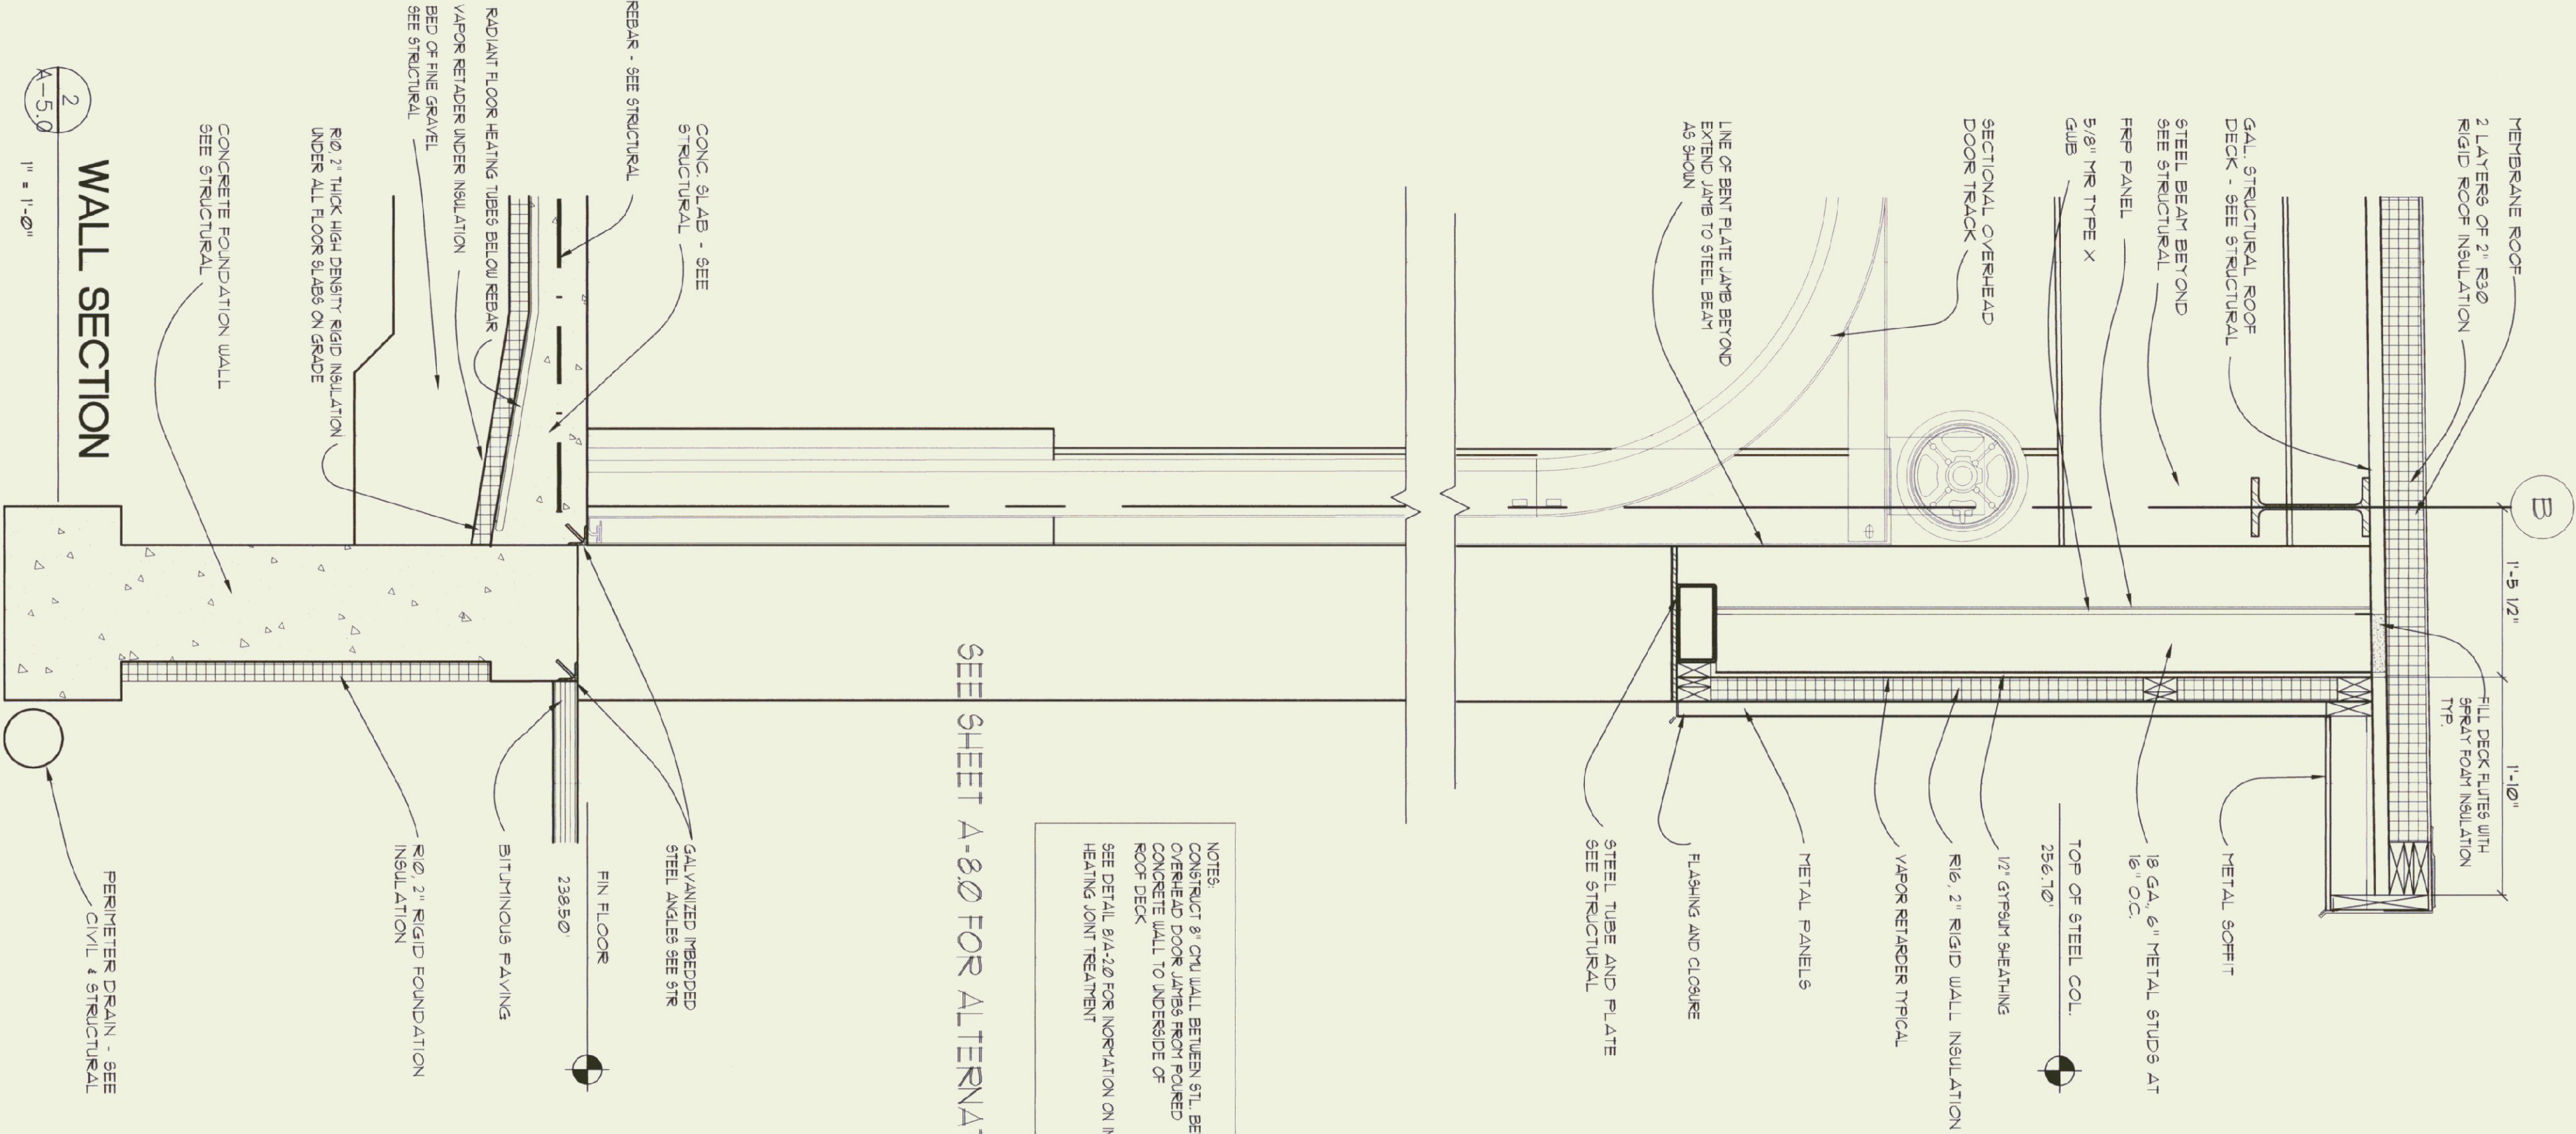

SCALE: 1" = 1' - 0"
DATE: 9/24/01
DRAWN BY: AMB
APPR. BY: AMB

MAINTENANCE
GARAGE

WALL SECTIONS

A-5.0