

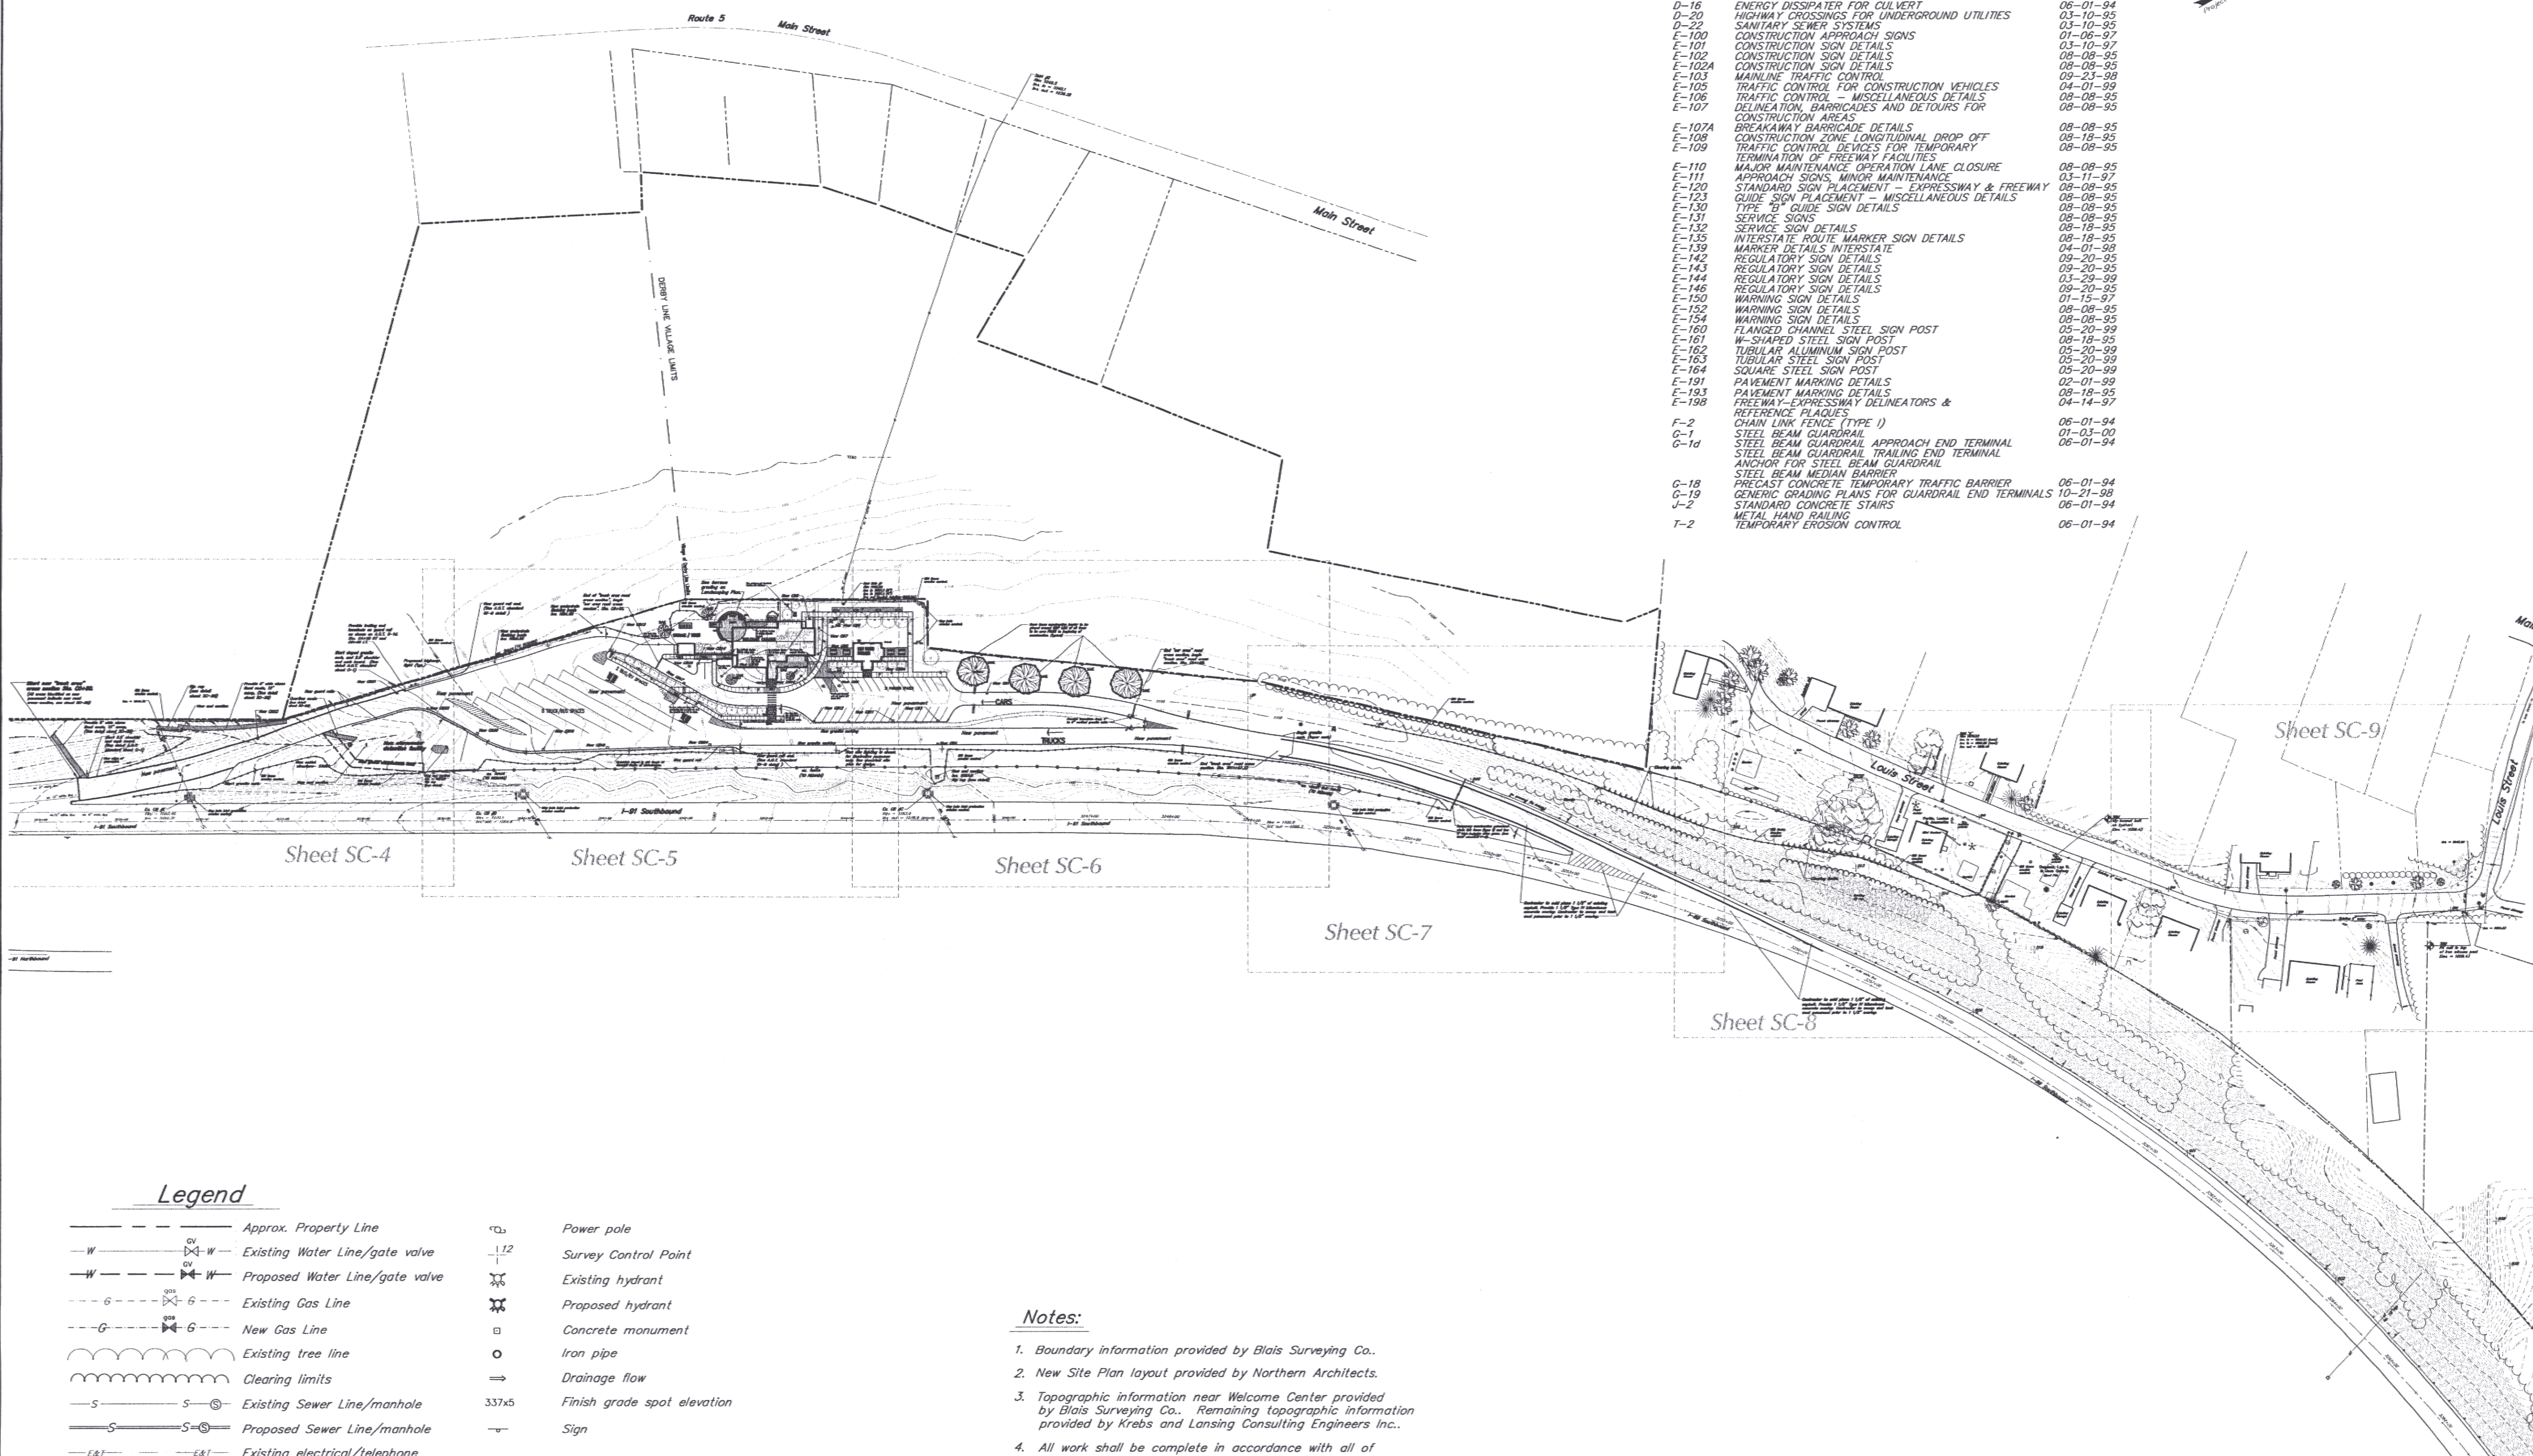


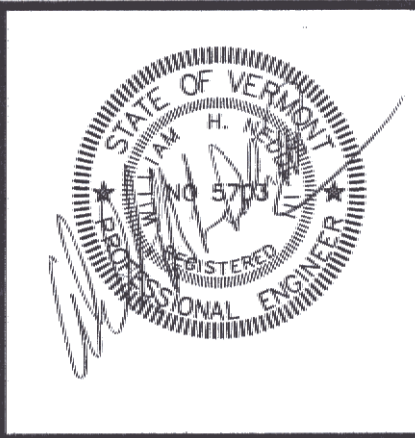

Legend			
	Approx. Property Line		Power pole
	Existing Water Line/gate valve		Survey Control Point
	Proposed Water Line/gate valve		Existing hydrant
	Existing Gas Line		Proposed hydrant
	New Gas Line		Concrete monument
	Existing Sewer Line/manhole		Iron pipe
	Proposed Sewer Line/manhole		Drainage flow
	Existing electrical/telephone		Finish grade spot elevation
	New electrical/telephone		Sign
	Existing Storm Line/catch basin		
	Proposed Storm Line/catch basin		
	Existing Contour		
	Proposed Contour		

- Notes:**
- Boundary information provided by Blais Surveying Co..
 - New Site Plan layout provided by Northern Architects.
 - Topographic information near Welcome Center provided by Blais Surveying Co.. Remaining topographic information provided by Krebs and Lansing Consulting Engineers Inc..
 - All work shall be complete in accordance with all of Vermont Agency of Transportation standard sheets, VAOT standard specifications for construction 2001, project drawings and specifications. In case of conflict, the more stringent specification shall apply as determined by the Engineer.

VAOT STANDARD SHEETS	
B-5	EMBANKMENT ON EARTH SLOPE
C-1	VERTICAL GRANITE CURBING
C-2A	GRANITE SLOPE EDDING
C-2B	PORTLAND CEMENT CONCRETE SIDEWALK
C-3	PORTLAND CEMENT CONCRETE SIDEWALK
D-2	CEMENT RUBBLE MASONRY WALLS & RETAINING WALL
D-3	REINFORCED CONCRETE HEADWALL
D-4	UNDERDRAIN & CARRIER PIPE CONSTRUCTION DETAILS
D-15	TREATED GUTTERS
D-16	EXTENSION SERVICE BOX AND CURB STOP
D-20	CORRUGATED STEEL PIPE END SECTION
D-22	GRANULAR MATERIAL AT CULVERT LOCATION
E-100	CAST IRON GRATES
E-101	ENERGY DISSIPATER FOR CULVERT
E-102	HIGHWAY CROSSINGS FOR UNDERGROUND UTILITIES
E-102A	SANITARY SEWER SYSTEMS
E-103	CONSTRUCTION APPROACH SIGNS
E-105	CONSTRUCTION SIGN DETAILS
E-106	CONSTRUCTION SIGN DETAILS
E-107	MAINLINE TRAFFIC CONTROL
E-107A	TRAFFIC CONTROL FOR CONSTRUCTION VEHICLES
E-108	TRAFFIC CONTROL - MISCELLANEOUS DETAILS
E-109	DELINEATION, BARRICADES AND DETOURS FOR CONSTRUCTION AREAS
E-110	BREAKAWAY BARRICADE DETAILS
E-111	CONSTRUCTION ZONE LONGITUDINAL DROP OFF
E-112	TRAFFIC CONTROL DEVICES FOR TEMPORARY TERMINATION OF FREEWAY FACILITIES
E-113	MAJOR MAINTENANCE OPERATION LANE CLOSURE
E-114	APPROACH SIGNS, MINOR MAINTENANCE
E-115	STANDARD SIGN PLACEMENT - EXPRESSWAY & FREEWAY
E-116	GUIDE SIGN PLACEMENT - MISCELLANEOUS DETAILS
E-117	TYPE "B" GUIDE SIGN DETAILS
E-118	SERVICE SIGN DETAILS
E-119	INTERSTATE ROUTE MARKER SIGN DETAILS
E-120	MARKER DETAILS INTERSTATE
E-121	REGULATORY SIGN DETAILS
E-122	REGULATORY SIGN DETAILS
E-123	REGULATORY SIGN DETAILS
E-124	REGULATORY SIGN DETAILS
E-125	WARNING SIGN DETAILS
E-126	WARNING SIGN DETAILS
E-127	FLANGED CHANNEL STEEL SIGN POST
E-128	W-SHAPED STEEL SIGN POST
E-129	TUBULAR ALUMINUM SIGN POST
E-130	TUBULAR STEEL SIGN POST
E-131	SQUARE STEEL SIGN POST
E-132	PAVEMENT MARKING DETAILS
E-133	PAVEMENT MARKING DETAILS
E-134	FREEWAY-EXPRESSWAY DELINEATORS & REFERENCE PLATES
E-135	CHAIN LINK FENCE (TYPE I)
E-136	STEEL BEAM GUARDRAIL
E-137	STEEL BEAM GUARDRAIL APPROACH END TERMINAL
E-138	STEEL BEAM GUARDRAIL TRAILING END TERMINAL
E-139	STEEL BEAM GUARDRAIL
E-140	STEEL BEAM GUARDRAIL
E-141	PRECAST CONCRETE TEMPORARY TRAFFIC BARRIER
E-142	GENERIC GRADING PLANS FOR GUARDRAIL END TERMINALS
E-143	STANDARD CONCRETE STAIRS
E-144	METAL HAND RAILING
E-145	TEMPORARY EROSION CONTROL

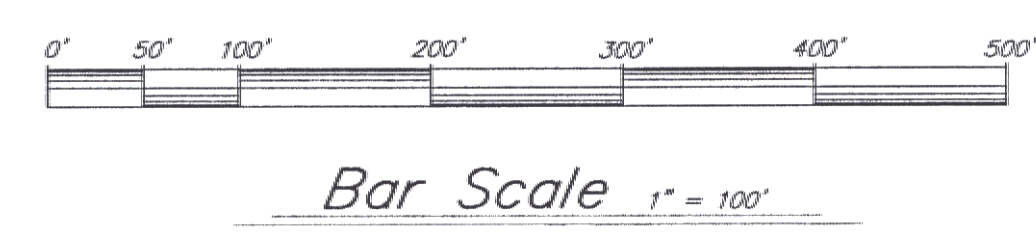

NORTHERN ARCHITECTS
207 KING STREET
SUITE 3
BURLINGTON, VERMONT
05401-4502
802-658-1953

CONSULTANTS
CIVIL
KREBS & LANSING
16A Main Street, Suite 201
Colchester, VT 05446
(802) 878-0975
LANDSCAPE ARCHITECT
OHKW
OFFICE OF H. KEITH WAGNER
17 Thistle Avenue
Burlington, VT 05401
(802) 664-0010
STRUCTURAL
RICHARD H. DOWNEY, P.E.
117 S. Paul Street
Burlington, VT 05401
(802) 660-9922
PLUMBING, MECHANICAL AND ELECTRICAL
DUFFY ENGINEERING, INC.
Precision Park
North Dummerfield, VT 05450
(802) 896-7261

REVISIONS

PROJECT
DERBY WELCOME CENTER
PROJECT #IM 091-3(B)

NEW FACILITY

DERBY VERMONT

DATE: 01/07/02
SCALE: 1" = 100'
CHECKED:
PROJECT NO:

OVERALL SITE PLAN

SC-1