


TYPICAL SECTIONS - KELLOGG ROAD CHITTENDEN COUNTY CIRCUMFERENTIAL HIGHWAY


PAVEMENT:	6" BITUMINOUS CONCRETE PAVEMENT 1-1/4" TYPE III WEARING COURSE 1-3/4" TYPE II BINDER COURSE 3" TYPE I BASE COURSE	ITEM NUMBERS 406.25
SHOULDERS:	1-1/4" TYPE III WEARING COURSE 24" OF DENSE GRADED CRUSHED STONE 10" SAND BORROW 4'-0" SHATTERED ROCK (IN ROCK CUT)	301.35 203.31

NOTE: ALL FROST SUSCEPTIBLE MATERIAL WITHIN 54" (DESIGN FROST DEPTH) OF FINISH GRADE SHALL BE REMOVED AND REPLACED AS SHOWN. ALL SHOULDERS LESS THAN 8'-0" WIDE WILL BE BANKED THE SAME AS THE ADJOINING PAVEMENT UNLESS OTHERWISE NOTED.

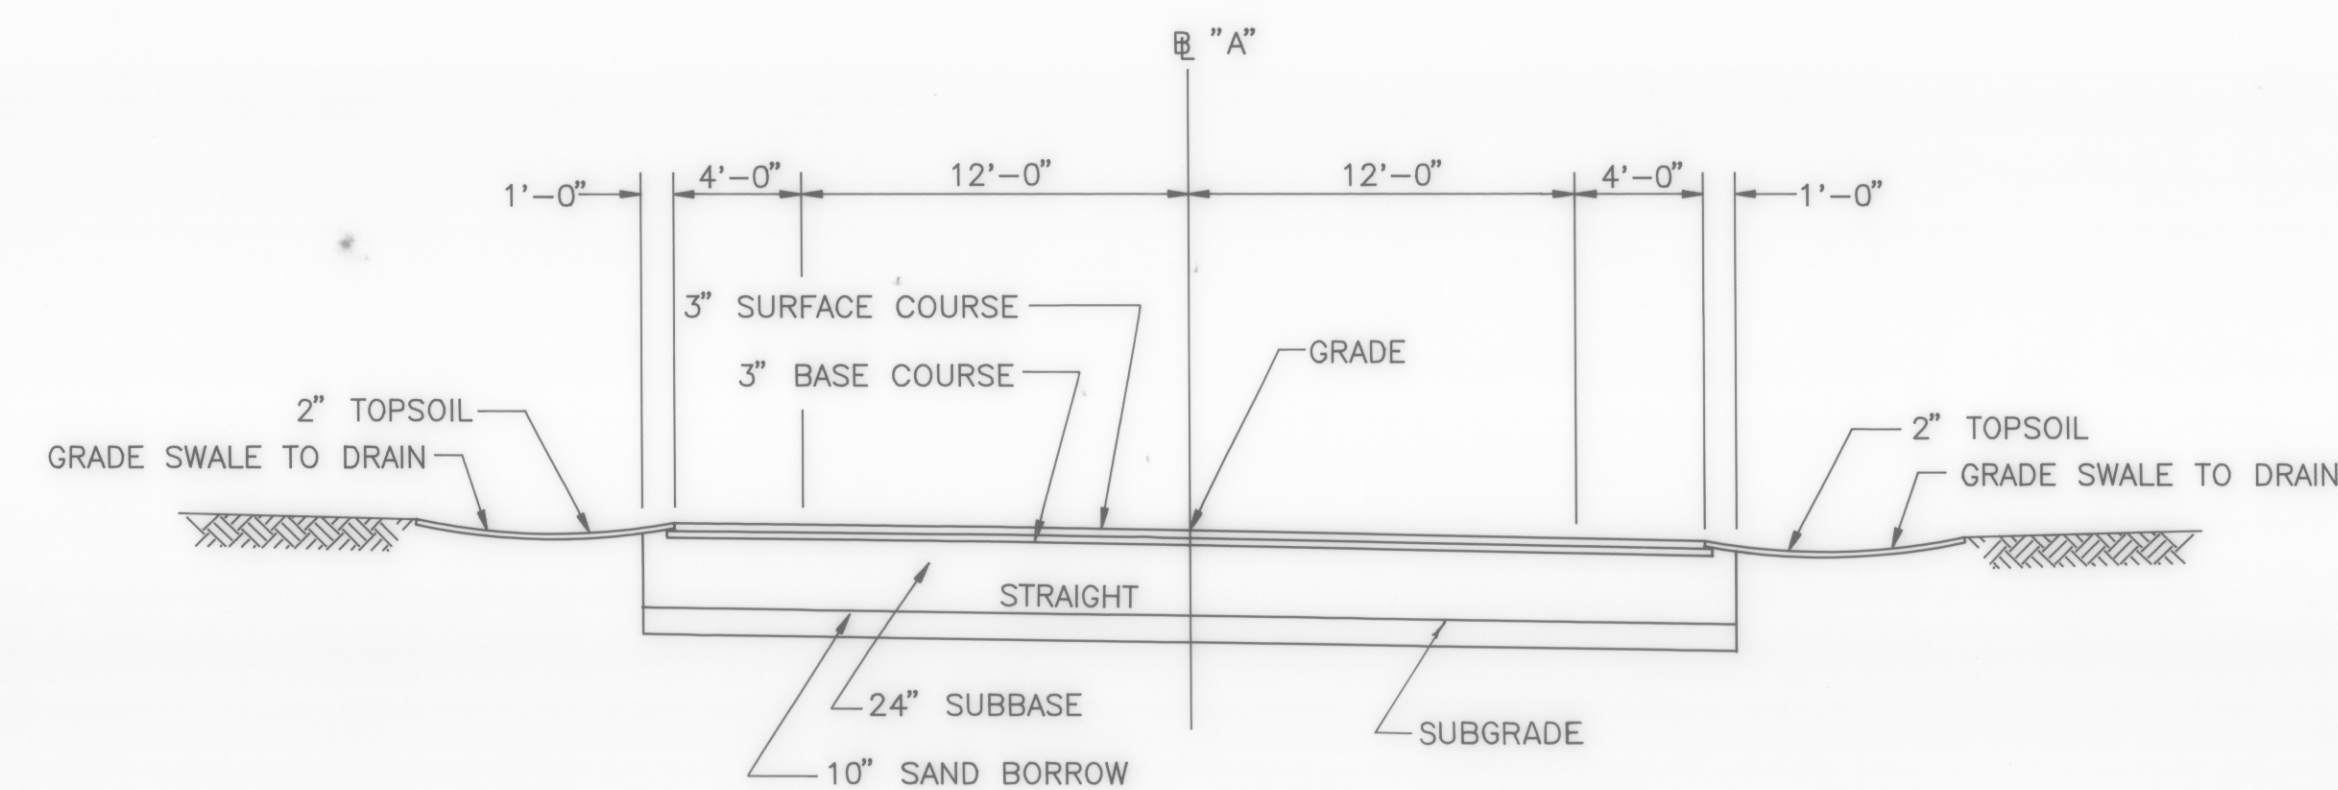


BANKED SECTION

℄ "A" STA. 100+00.00 TO ℄ "A" STA. 100+40.00
℄ "A" STA. 100+40.00 = ℄ "B" STA. 50+00.00, 12' LEFT
REFER TO GRADING PLAN AND CROSS-SECTIONS FOR PAVEMENT CROSS-SLOPES

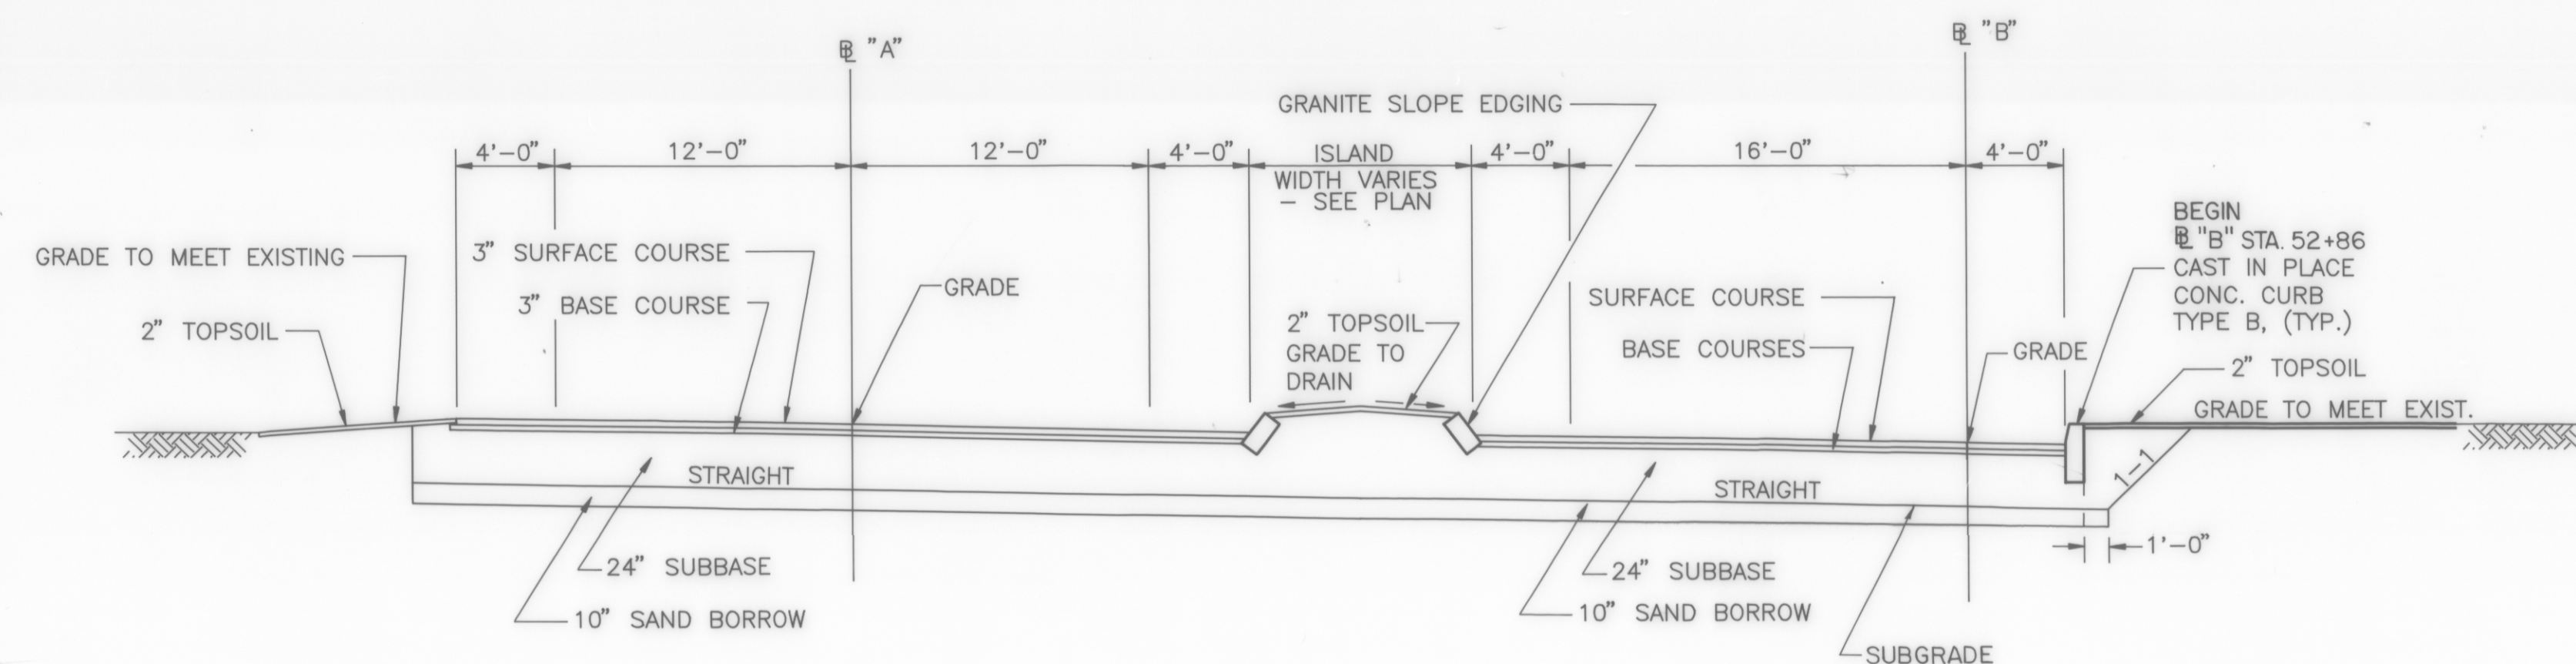


BANKED SECTION

℄ "A" STA. 100+40.00 TO ℄ "A" STA. 106+34.48
℄ "B" STA. 50+00.00 TO ℄ "B" STA. 53+65.99
REFER TO GRADING PLAN AND CROSS-SECTIONS FOR PAVEMENT CROSS-SLOPES

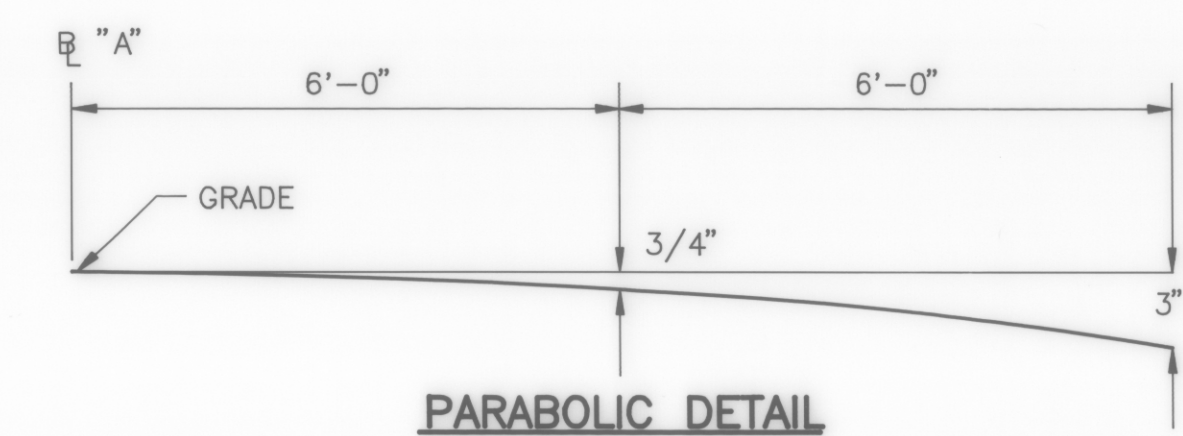

NOTE: USE SIMILIAR PAVEMENT/SUBBASE STRUCTURE FOR RECONSTRUCTION OF GENTES ROAD APPROACH. REFER TO PLAN FOR LAYOUT AND DETAILS.

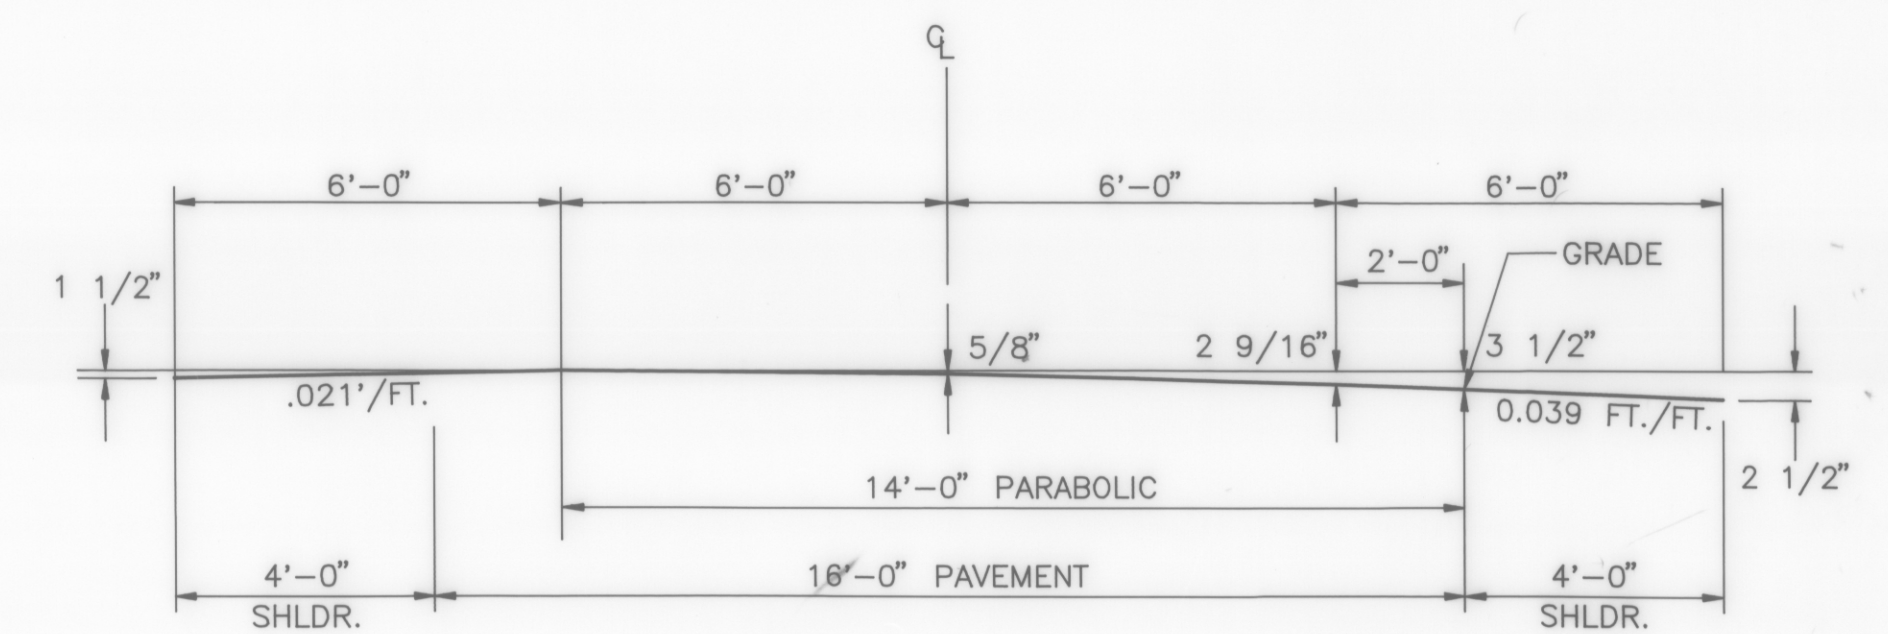

CROSS-SLOPE & PARABOLIC DETAIL

DATUM	
VERTICAL	N.G.V.D. 1929
HORIZONTAL	N.A.D. 1927

SURVEYED BY V.S. INC./CHA. DATE 1988-90
DRAWN BY T. KARIS DATE 2/89
TRACED BY J. LUKOVITS DATE 2/89
VERMONT ROUTE 289 (F.A.P.)
TOWN OF ESSEX
PROJ. WILLISTON- COLCHESTER NO. PB 033-1(1)
SHEET 12 OF 61