

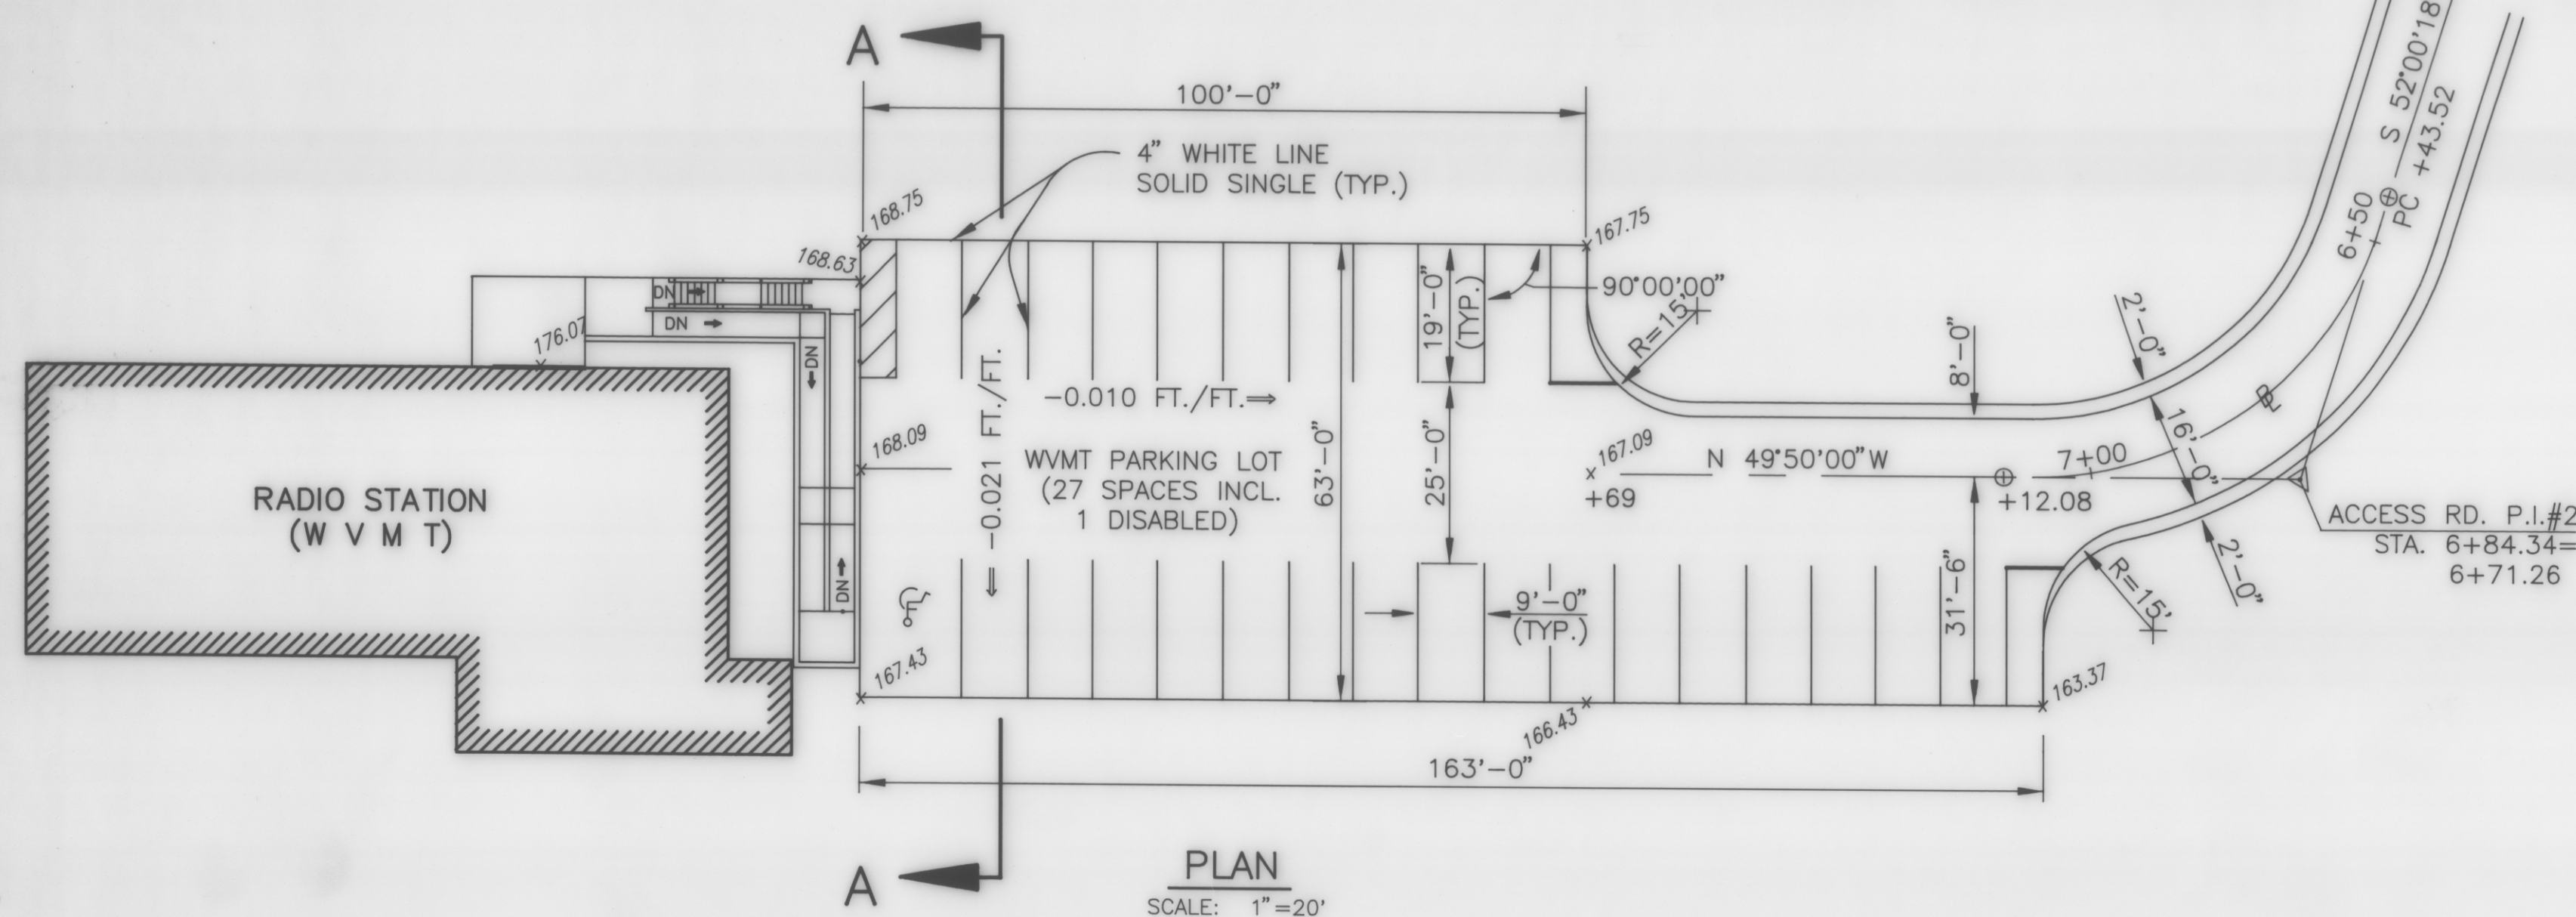
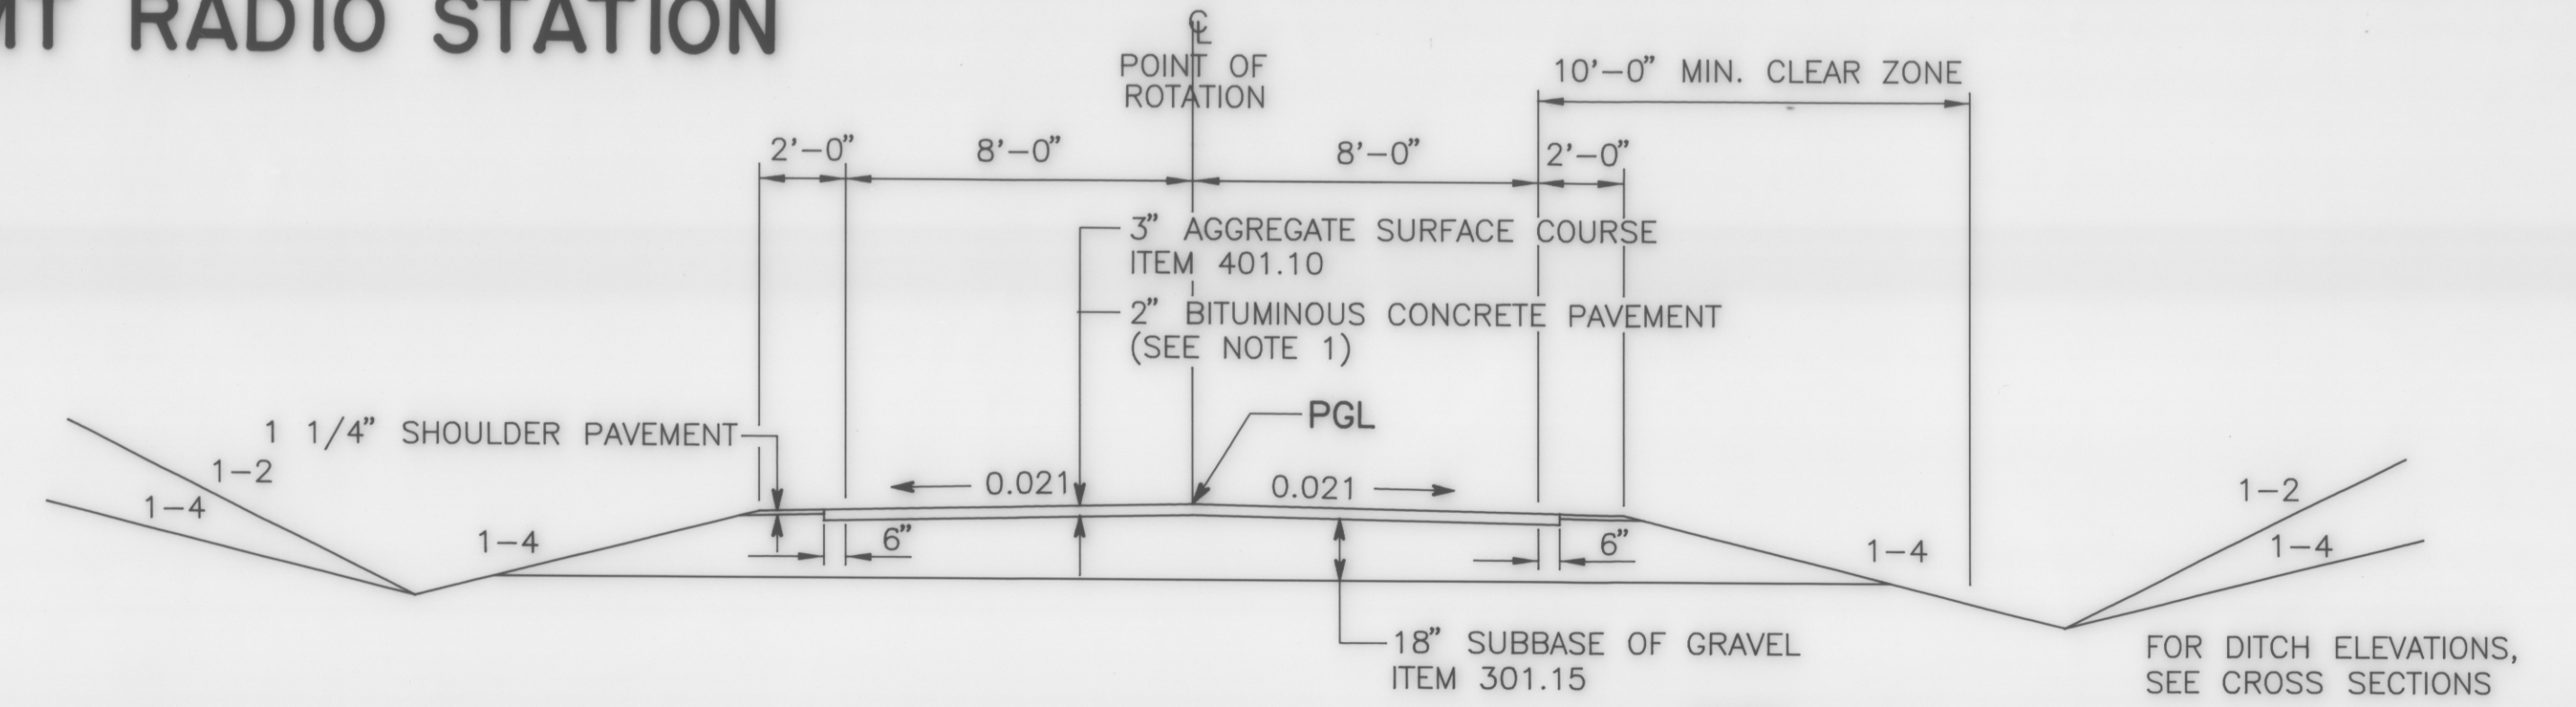
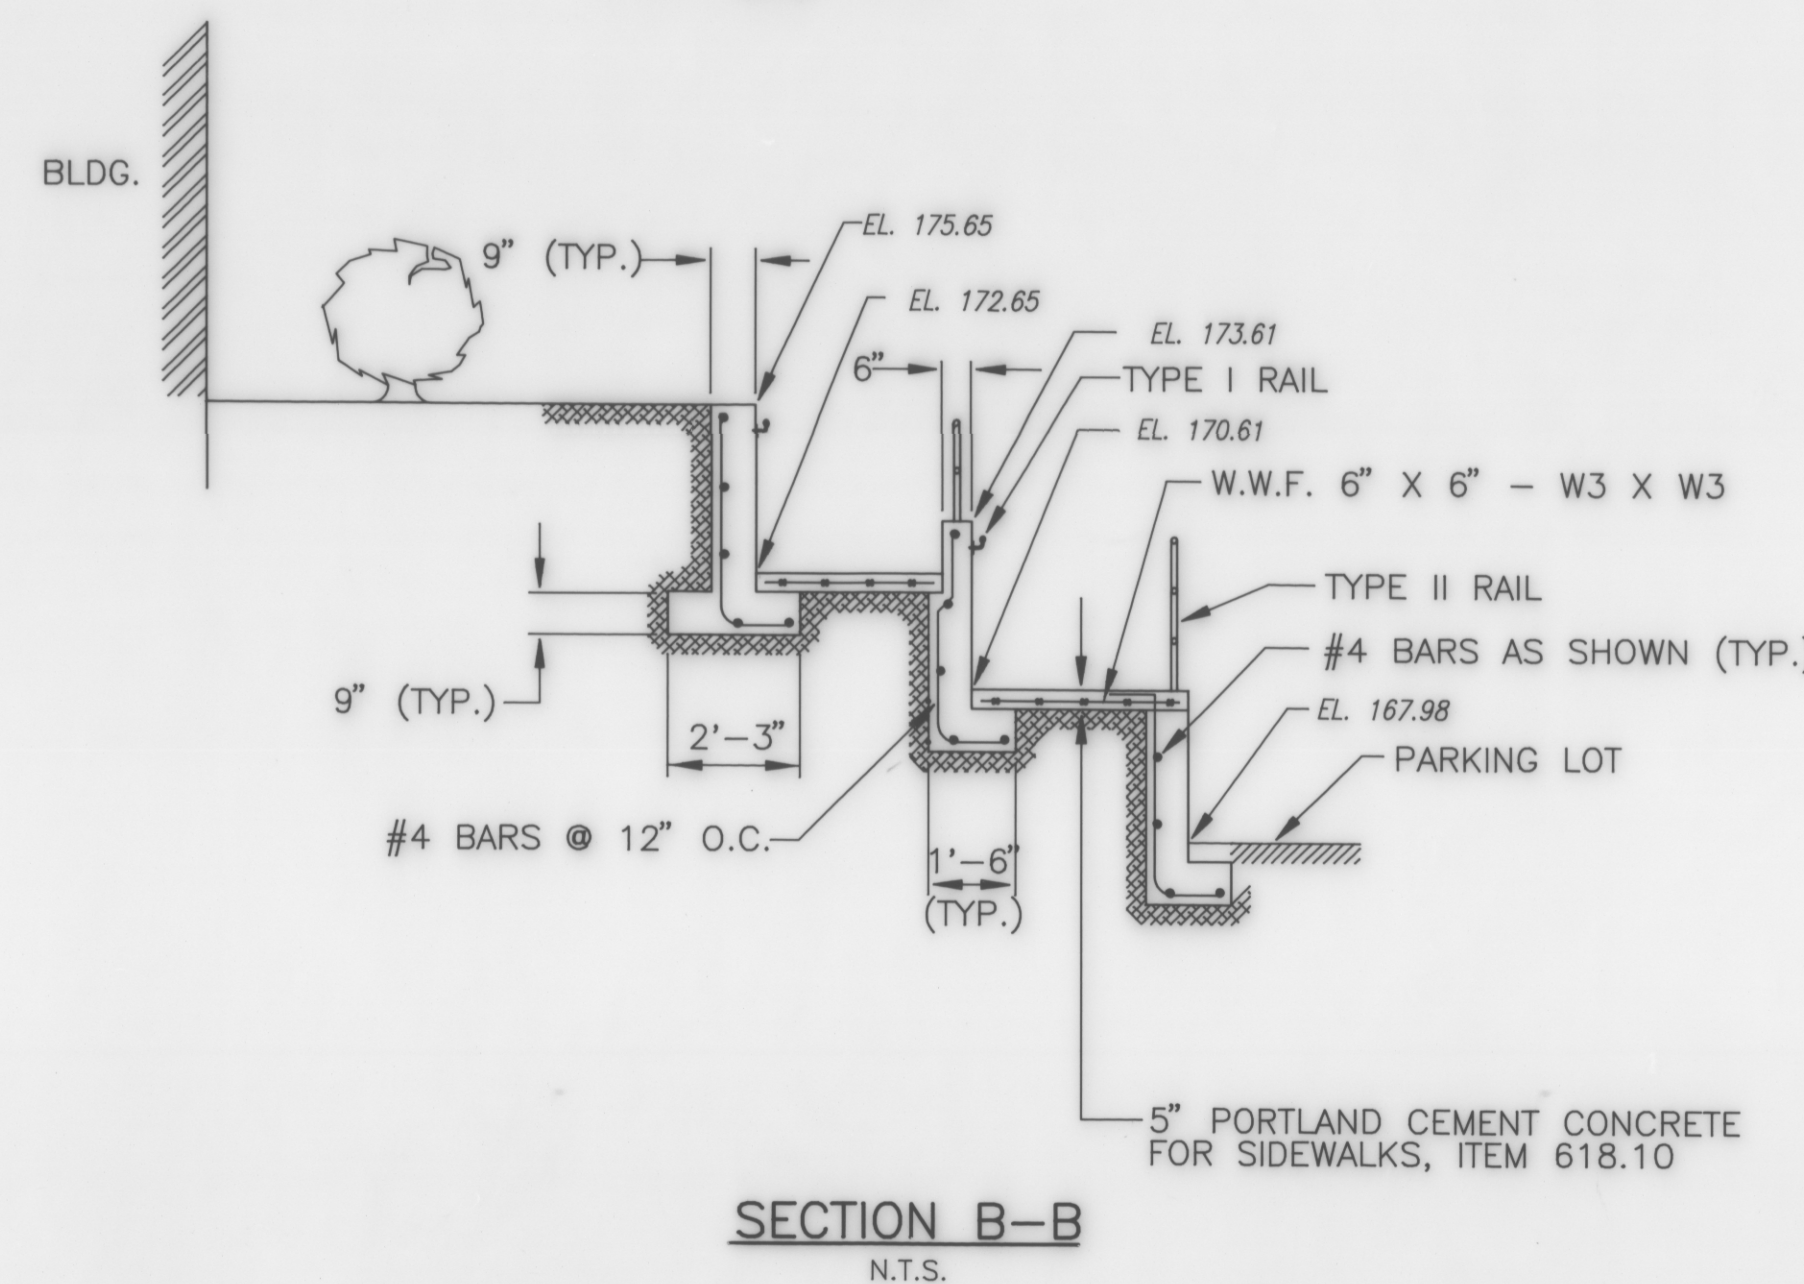


TYPICAL SECTIONS



WVMT RADIO STATION

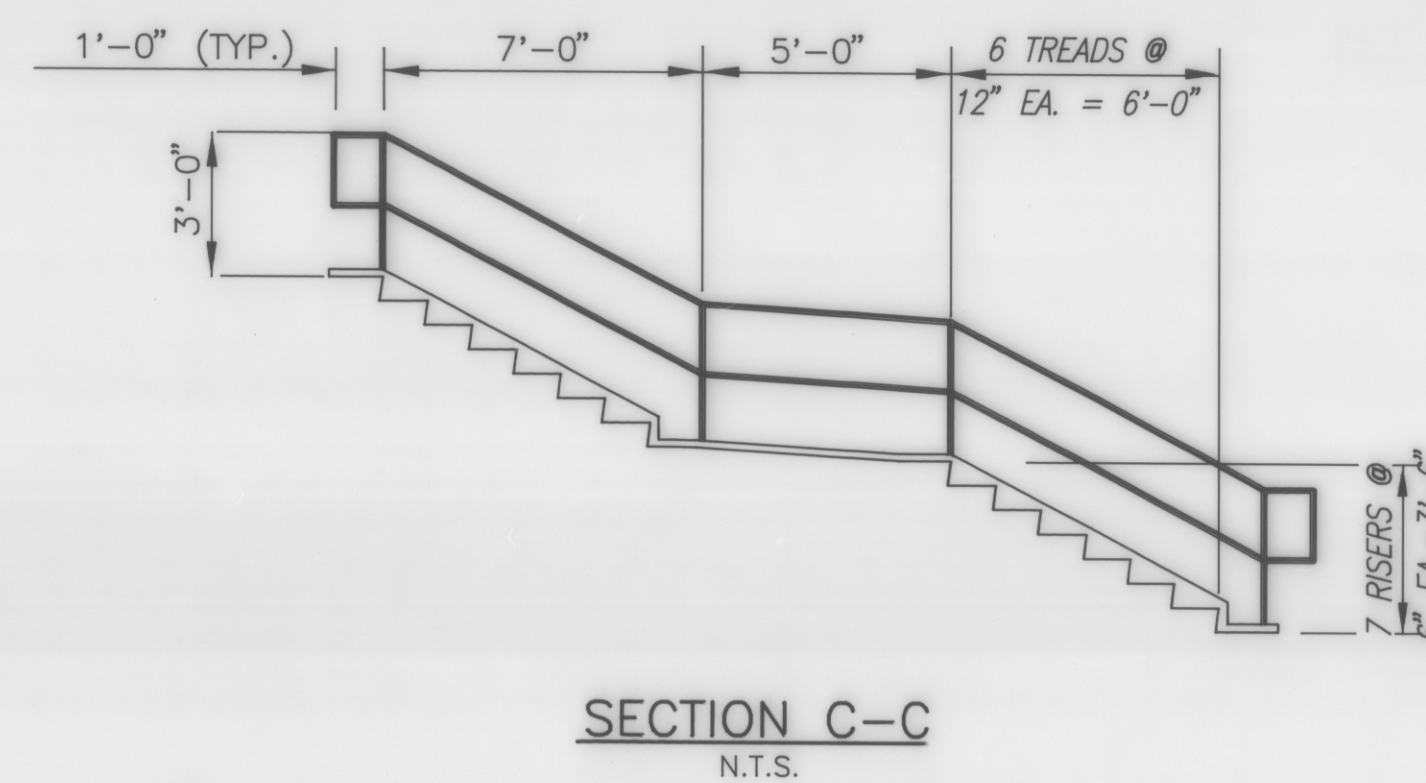

RADIO STATION (WVMT) PARKING LOT

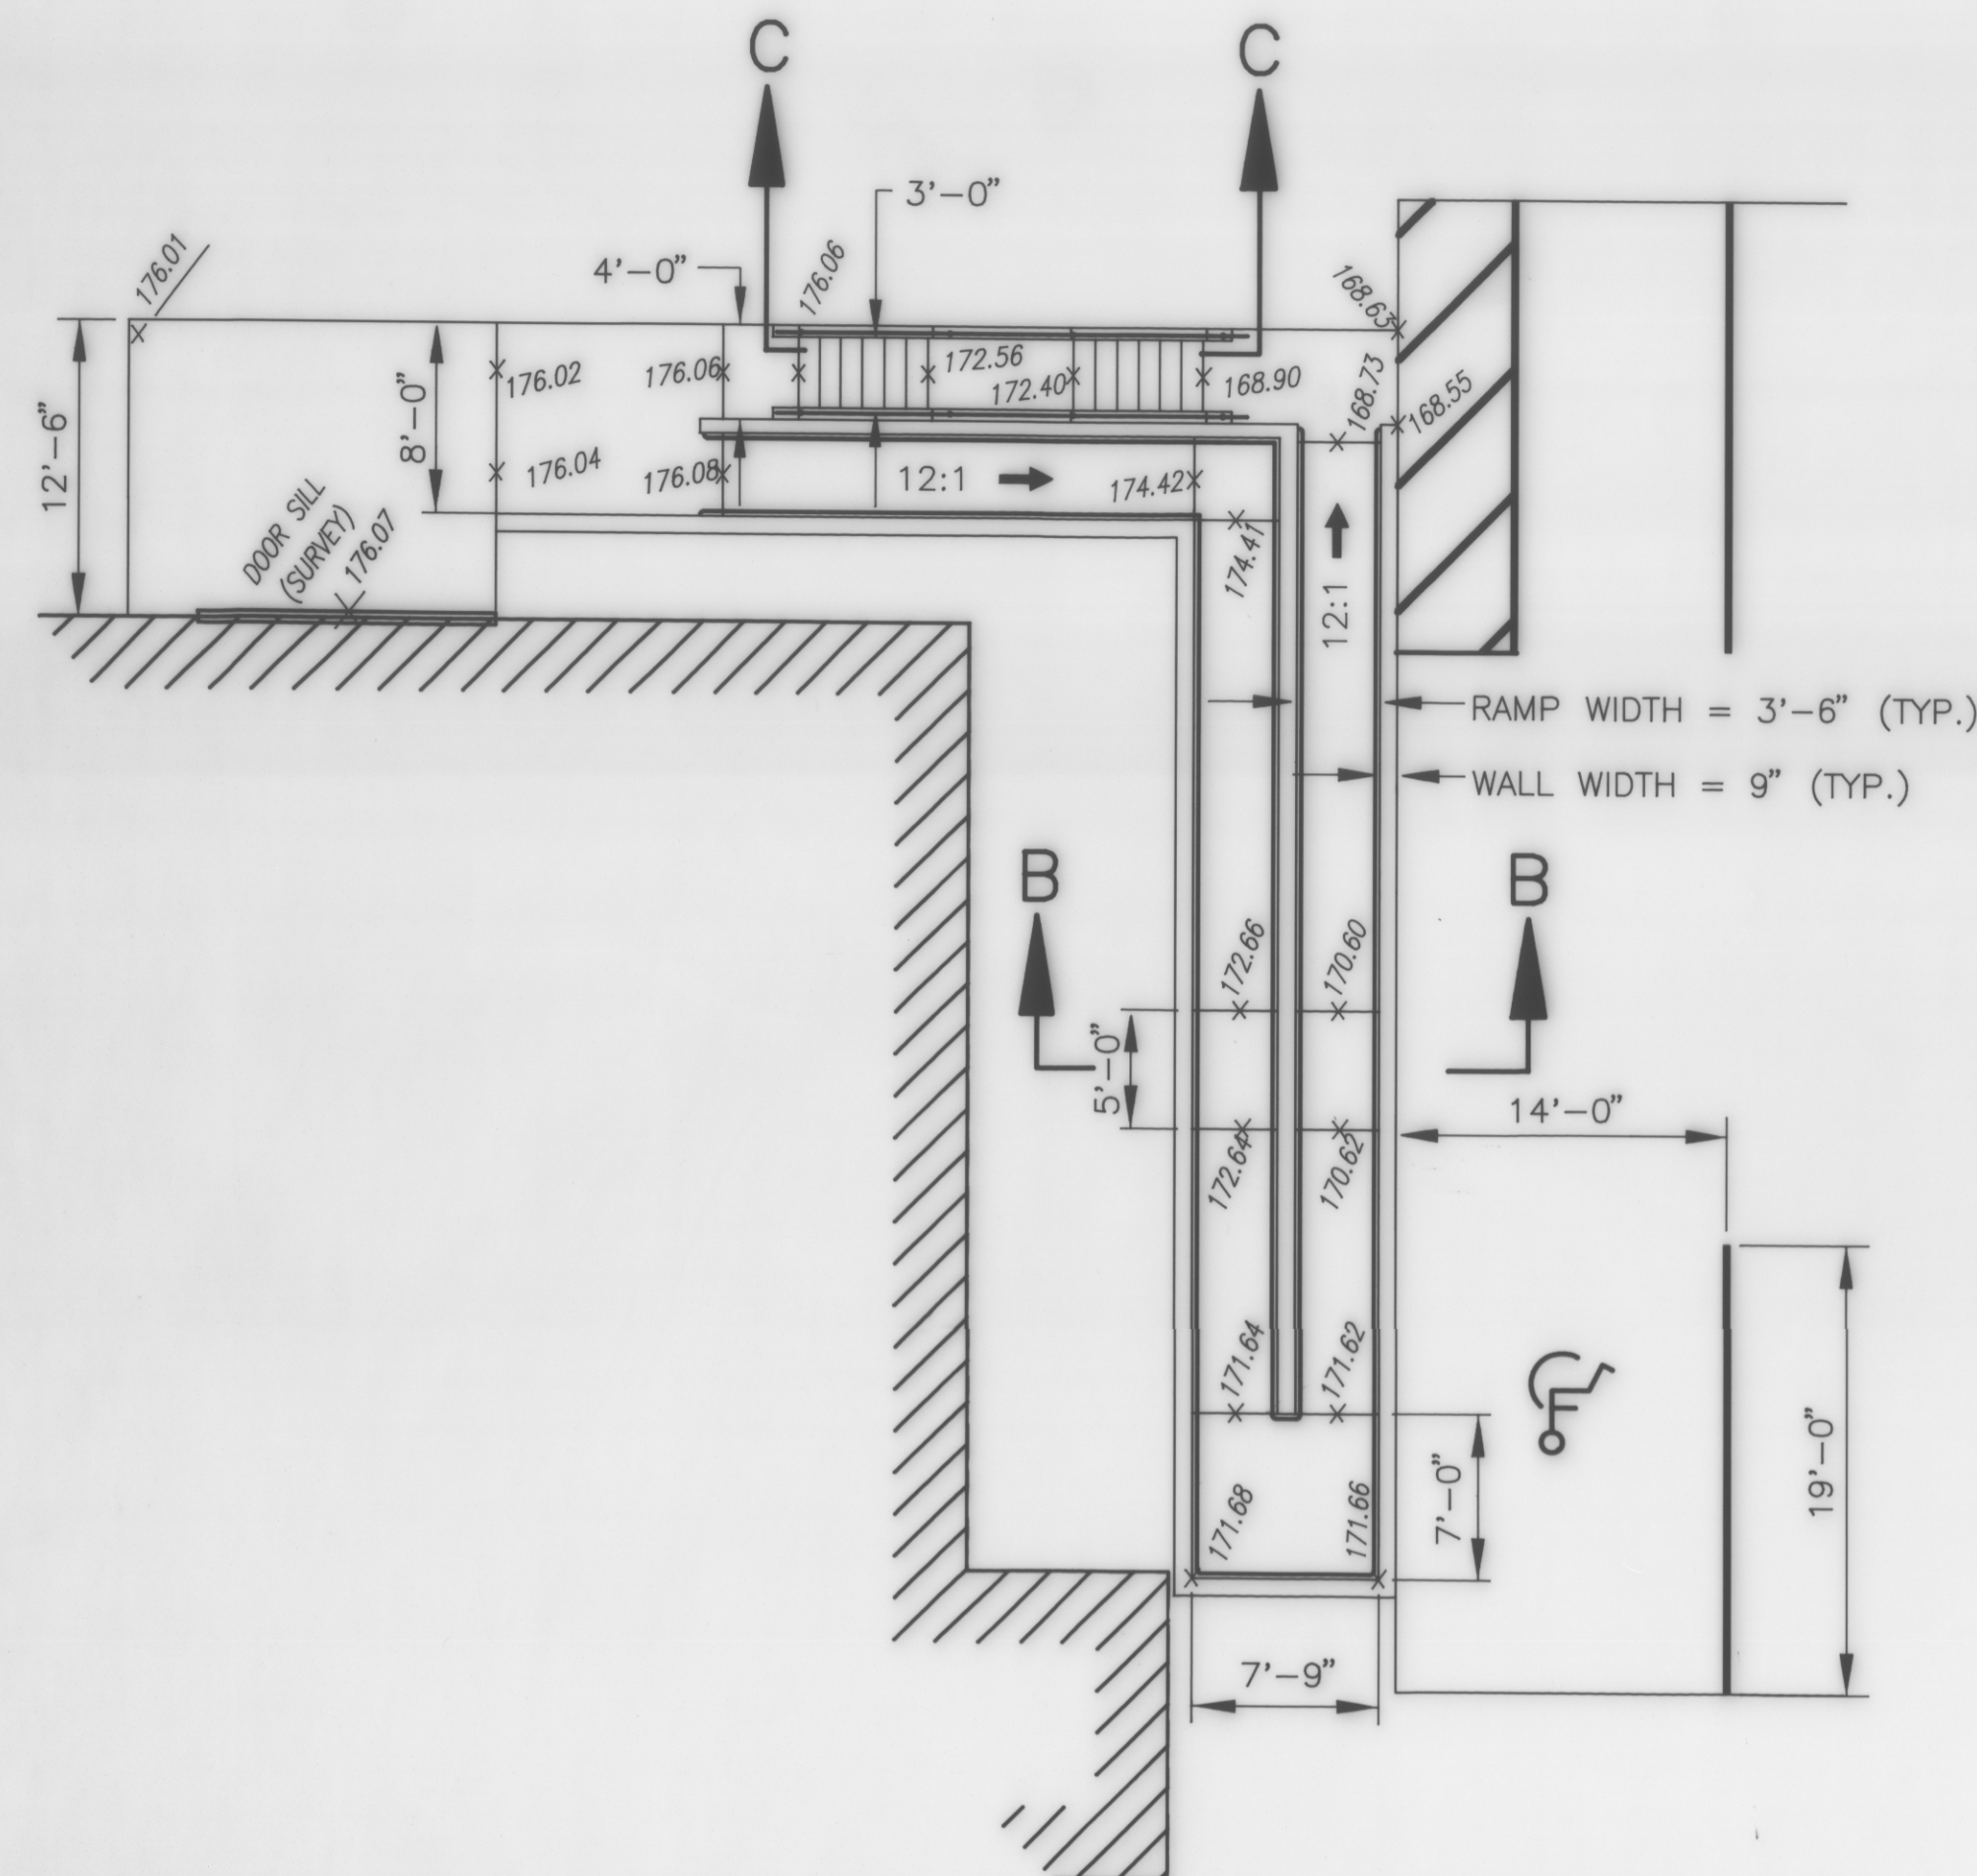

NOTES:
1. FROM C. STA. 6+21 (EXIT OF BOX CULVERT) TO C. STA. 7+69 (PARKING LOT) RADIO STATION ACCESS DRIVE SHALL BE PAVED WITH A 2" LAYER OF BITUMINOUS CONCRETE, INCLUDING SHOULDERS.

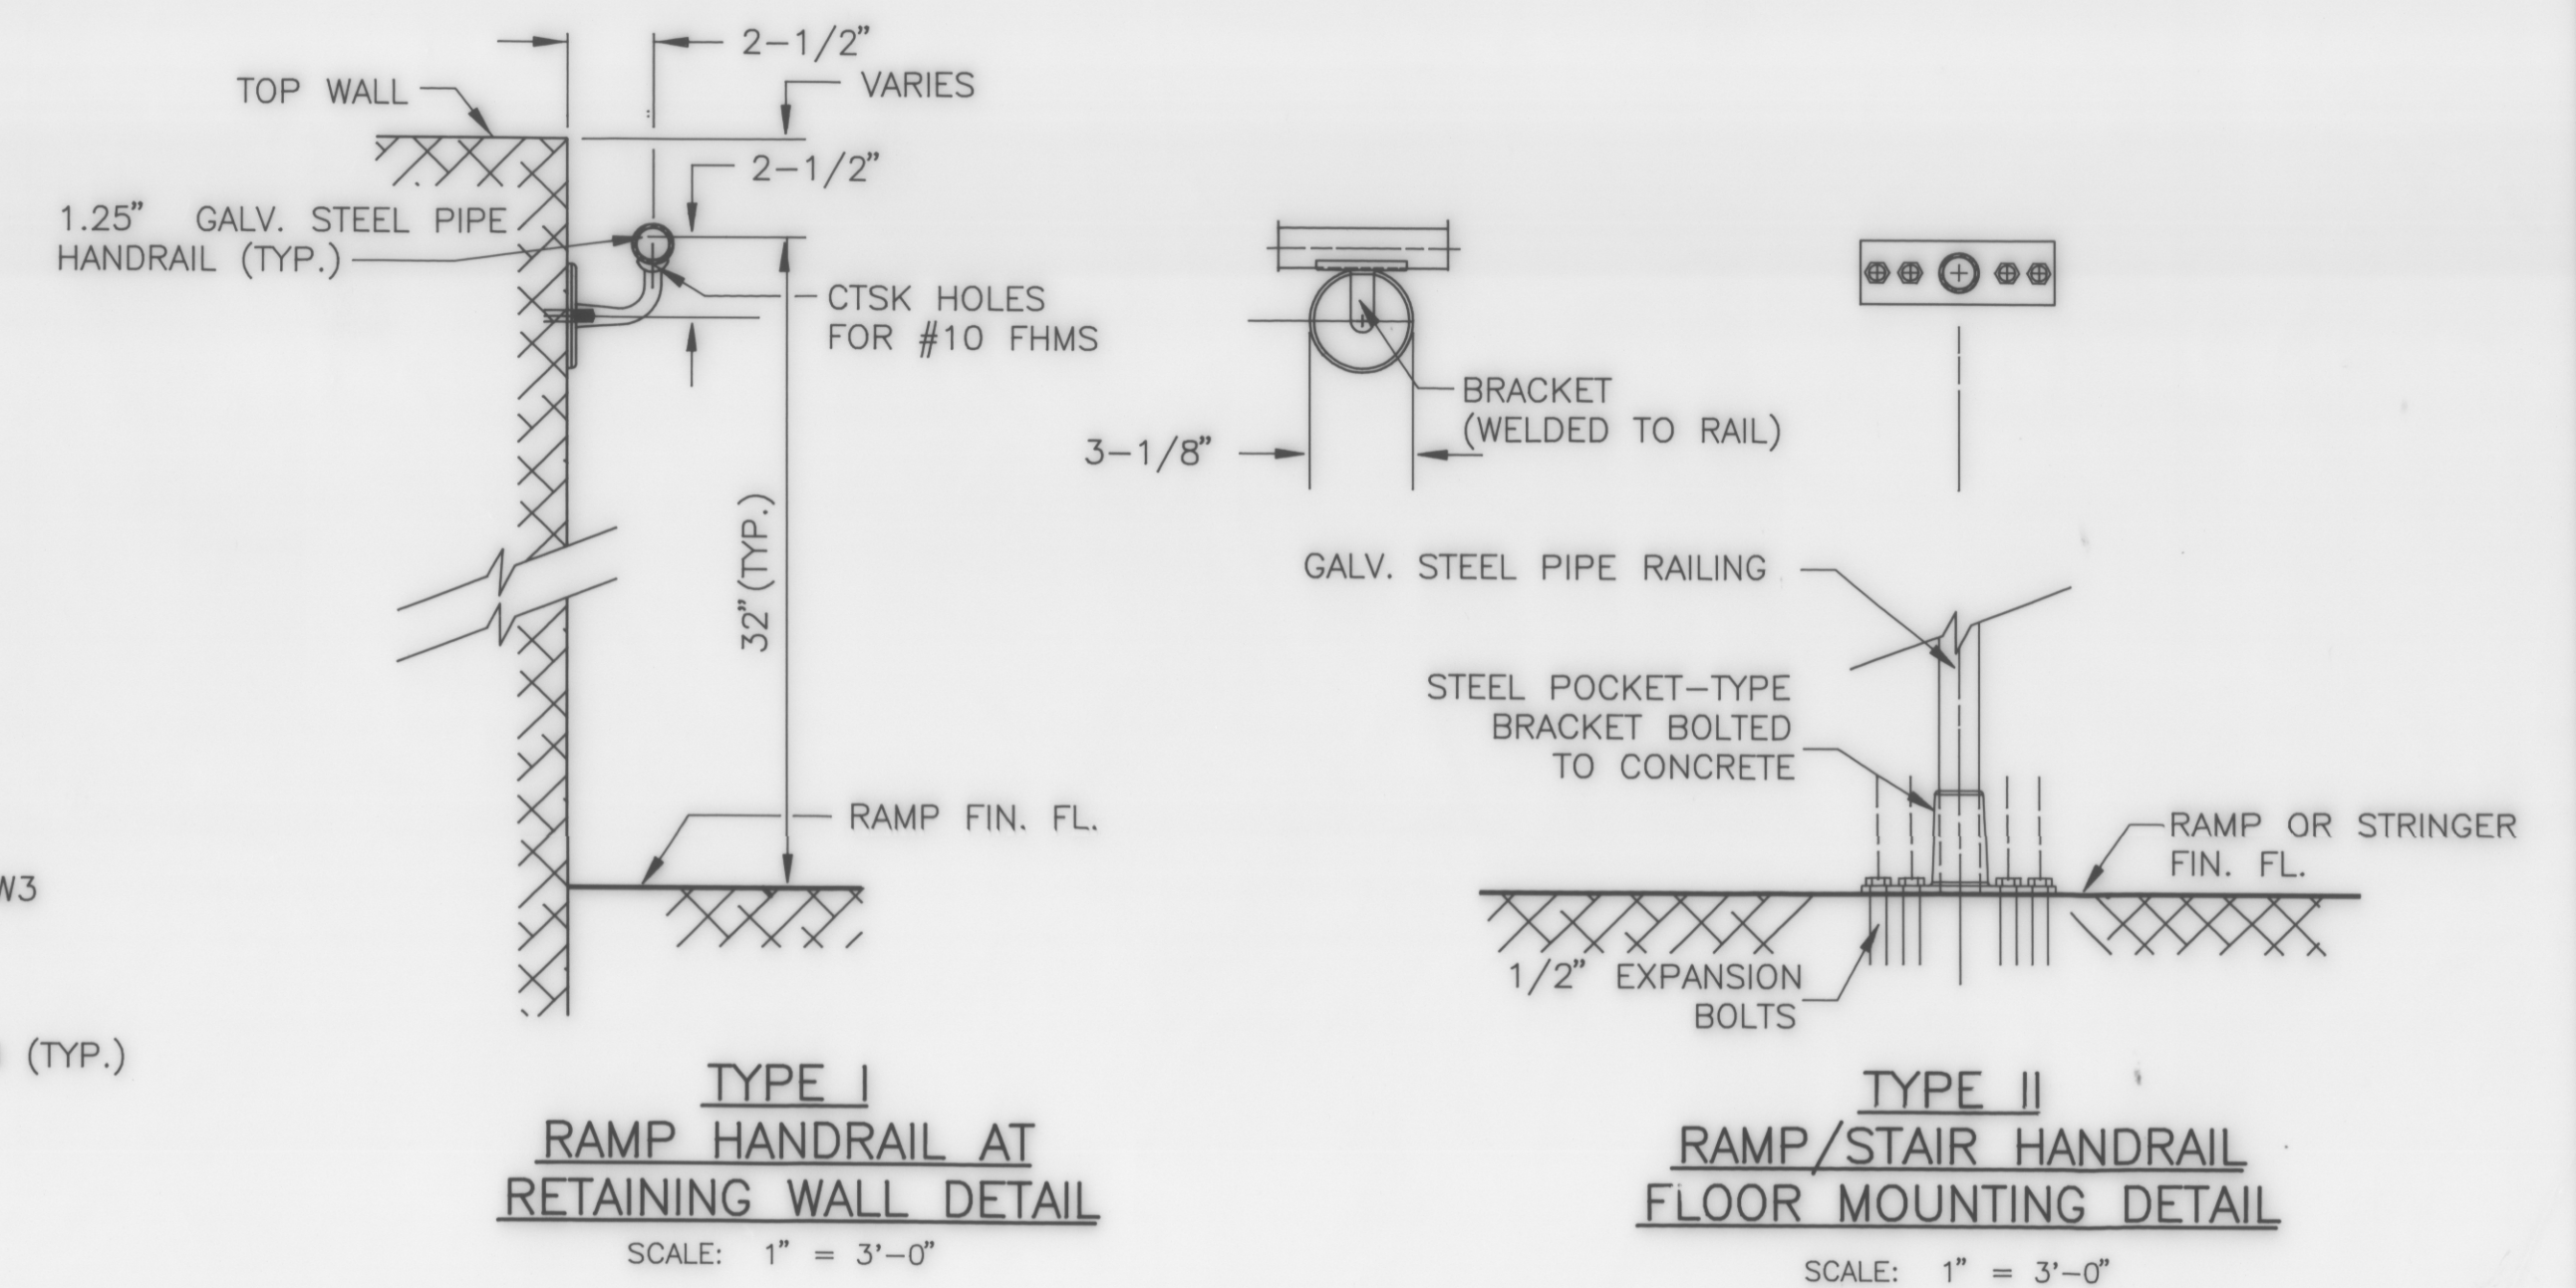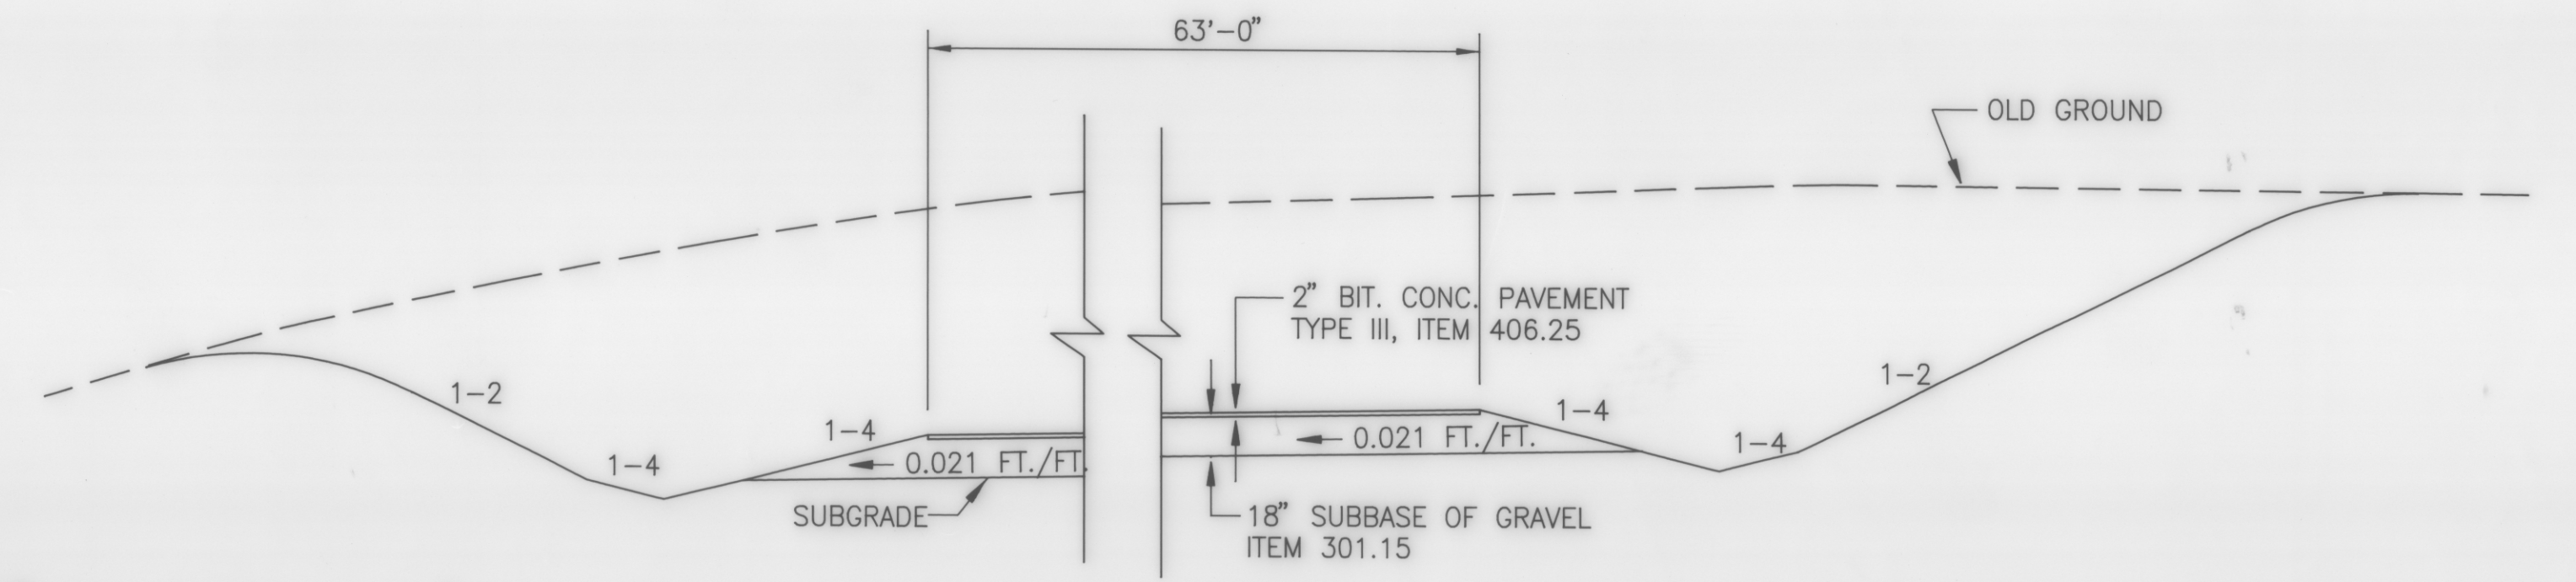

R.O.W. PLAN

THIS SHEET TO BE USED FOR R.O.W. INFORMATION ONLY.

VT. SURVEY
SURVEYED BY CONSULTANTS DATE
DRAWN BY BRYANT ASSOC. DATE 2/91
TRACED BY BRYANT ASSOC. DATE 2/91
WILLISTON-ESSEX-COLCHESTER
SECTION 4
PROJ. PB NO. 033-1(1)
SHEET 12 OF 77