


TYPICAL SECTIONS

3" BITUMINOUS CONCRETE PAVEMENT - 1 1/4" TYPE III WEARING COURSE, 1 3/4" TYPE II BINDING COURSE
 5" BITUMINOUS CONCRETE PAVEMENT, TYPE I - BASE COURSE 2-2 1/2" COURSES
 24" SUBBASE OF DENSE GRADED CRUSHED STONE
 SHOULDERS 1 1/4" BITUMINOUS CONCRETE PAVEMENT
 0" TO 12" GRANULAR BORROW (IN FILLS) } AS DIRECTED BY THE ENGINEER
 0" TO 24" SAND BORROW (IN CUTS)

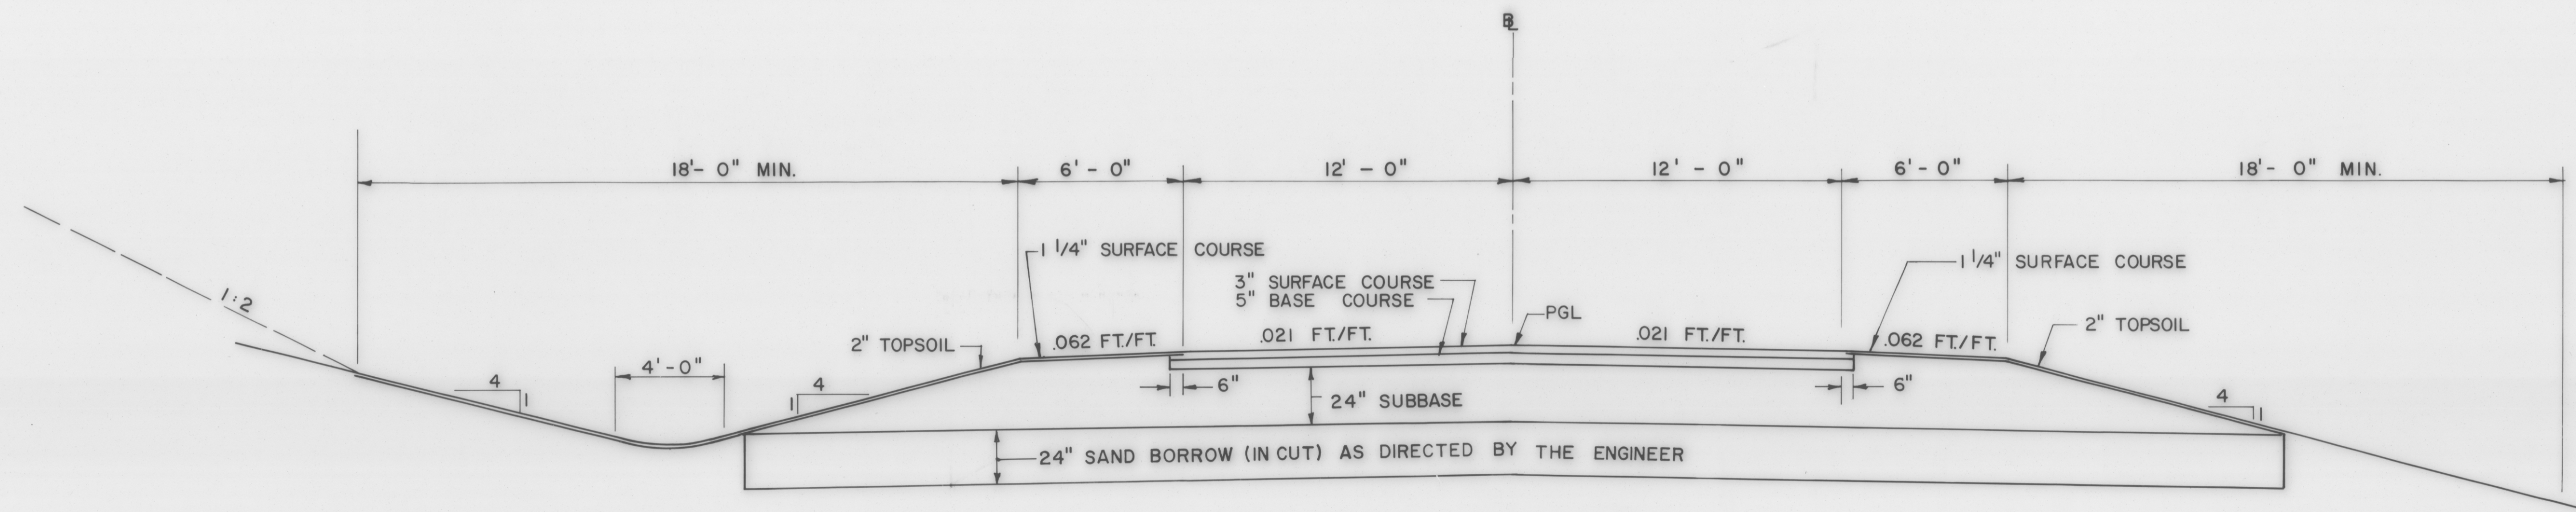

REDMOND ROAD RELOCATION
 NORMAL SECTION
 STA. 18 + 20 TO STA. 28 + 50

SCALE : 1/4" = 1' - 0"

DATUM
 VERTICAL _____
 HORIZONTAL _____

R. O. W. PLANS

SURVEYED BY PINKHAM ENG. DATE 7/87
 DRAWN BY R. C. A. DATE 7/88
 TRACED BY A. P. P. DATE 8/88
 VERMONT ROUTE 289 (F.A.P.)
 TOWN OF WILLISTON
 PROJ. WILLISTON NO. PB 033 (11)
 COLCHESTER
 SHEET 8 OF 35