



3" BITUMINOUS CONCRETE PAVEMENT - 1 1/4" TYPE III WEARING COURSE, 1 3/4" TYPE II BINDING COURSE
3" BITUMINOUS CONCRETE PAVEMENT, TYPE I - BASE COURSE 1-3" COURSE
30" SUBBASE OF DENSE GRADED CRUSHED STONE
SHOULDERS 1 1/4" BITUMINOUS CONCRETE PAVEMENT
18" SAND BORROW

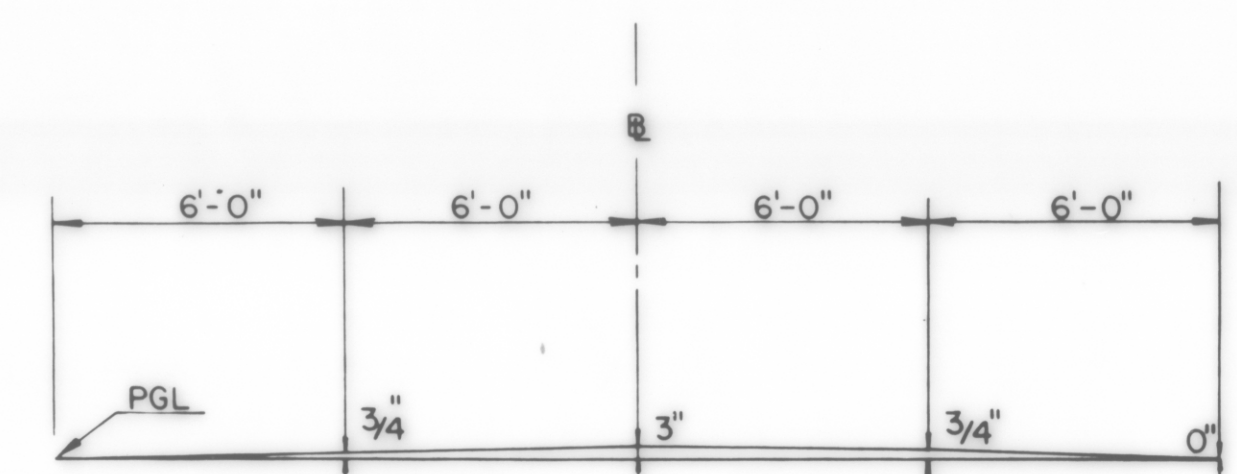


PARABOLIC DETAIL

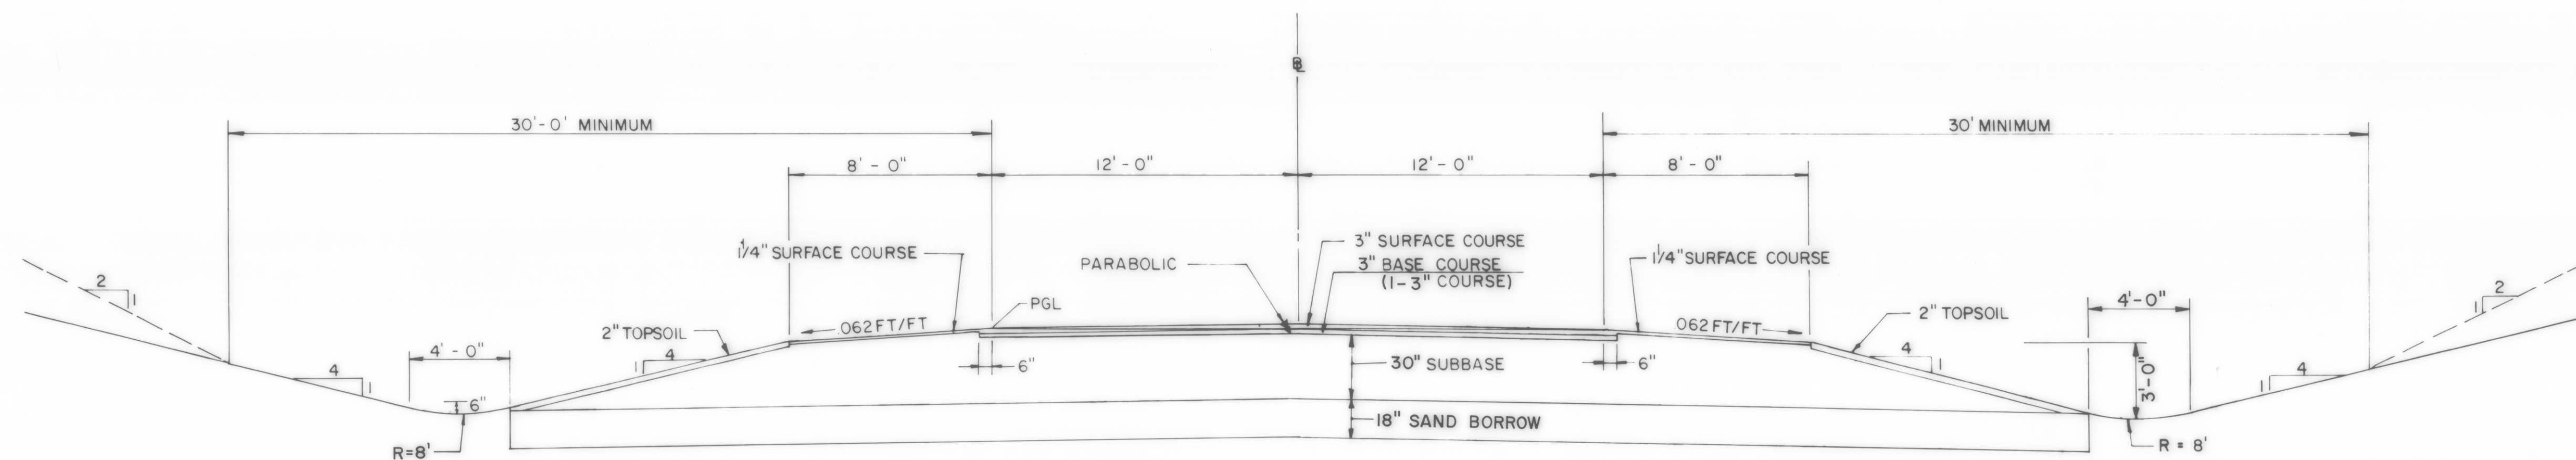

NORMAL SECTION

NOTE:

WHEN EXISTING SUBGRADE MATERIAL IN A CUT MEETS OR EXCEEDS THE REQUIREMENTS FOR SAND BORROW, THE EXISTING MATERIAL SHALL REMAIN AND THE SAND BORROW SHALL BE ELIMINATED IN THAT AREA.

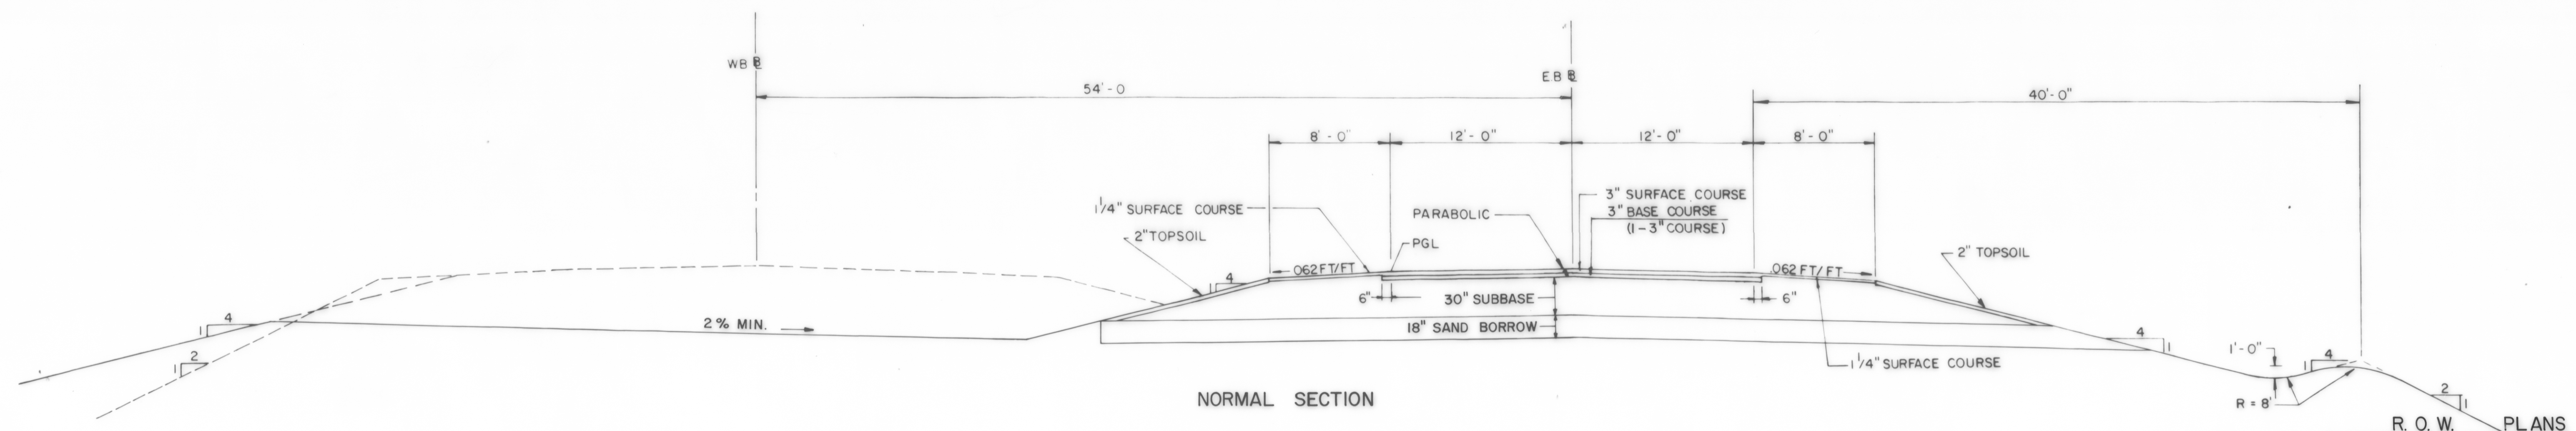

DATUM _____

VERTICAL _____

HORIZONTAL _____

SURVEYED BY PINKHAM ENG DATE 6/86
DRAWN BY RCA DATE 6/87
TRACED BY NPD DATE 6/87

VERMONT ROUTE 289 (F.A.P.)
TOWN OF ESSEX

PROJ WILLISTON NO. PB 033 - 1(1)
COLCHESTER

SHEET 4 OF 55