


TYPICAL SECTION - MA
CHITTENDEN COUNTY CIRCUMFERE

PAVEMENT: 6" BITUMINOUS CONCRETE PAVEMENT
1-1/4" TYPE III WEARING COURSE
1-3/4" TYPE II BINDER COURSE
3" TYPE I BASE COURSE
ITEM NUMBERS
406.25

SHOULDERS: 1-1/4" TYPE III WEARING COURSE
30" SUBBASE OF DENSE GRADED CRUSHED STONE 301.35
18" SAND BORROW 203.31

NOTE: ALL FROST SUSCEPTIBLE MATERIAL WITHIN 54" (DESIGN FROST DEPTH) OF
FINISH GRADE SHALL BE REMOVED AND REPLACED AS SHOWN

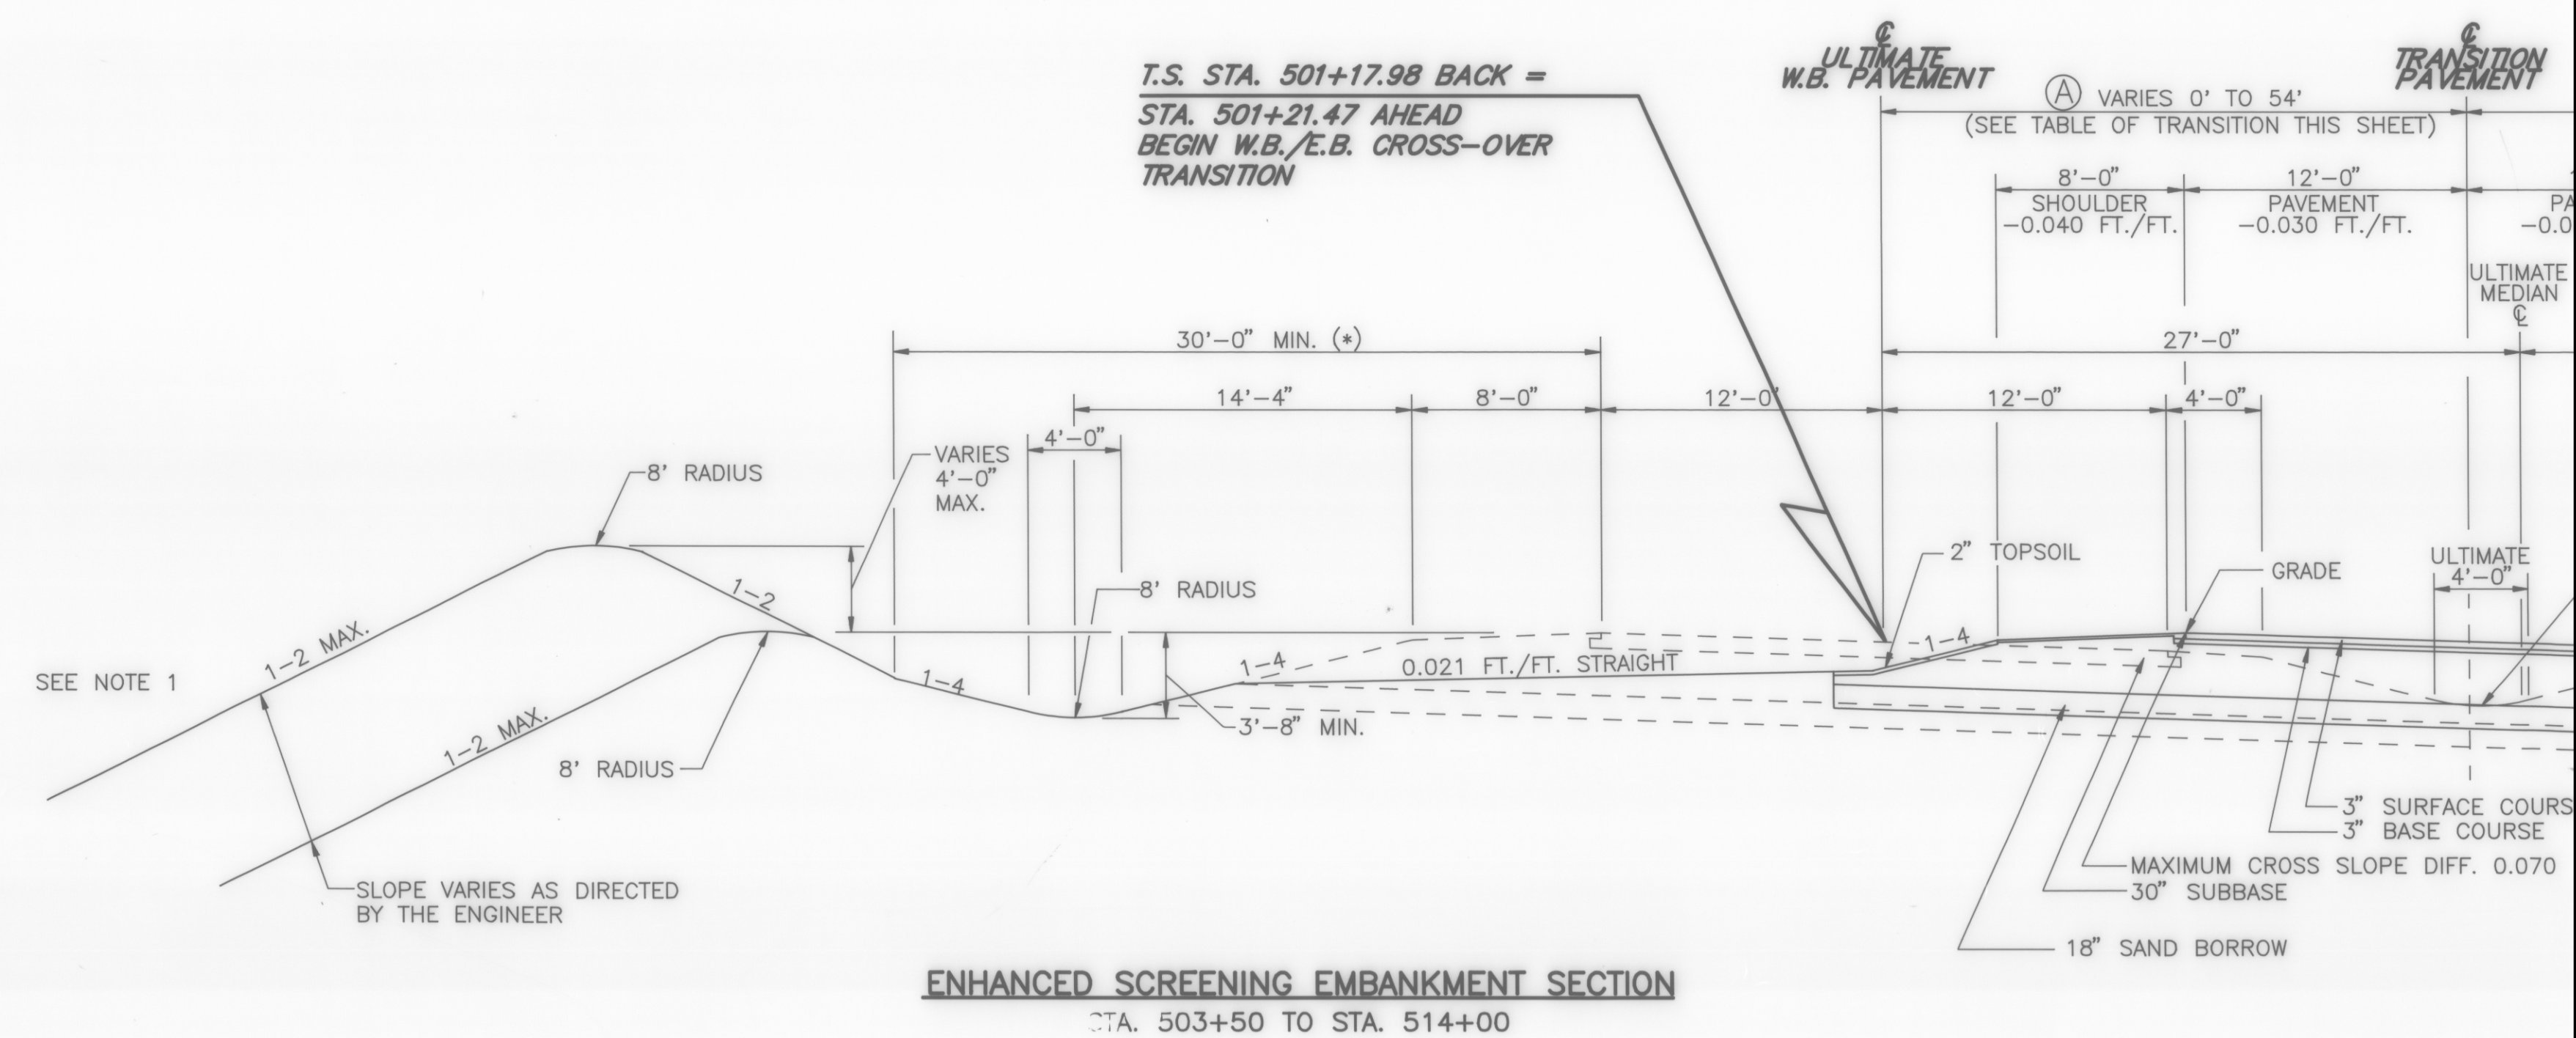

INITIAL AND ULTIMATE MAXIMUM BANKED SECTION THROUGH W.B./
STA. 501+17.98 BACK = T.S. #3 501+21.47 AHEAD TO S

* THE ENHANCED SCREENING EMBANKMENT MOUND
AND CHANNEL WILL BE LOCATED TO ACCOMMODATE
MINIMUM CLEARANCE FROM PAVEMENT EDGE OF
ULTIMATE CONSTRUCTION.

STA.	(A)	(B)	STA.	(A)	(B)	STA.
501+19	----	54.00'	509+50	17.38'	36.62'	517+00
502+50	0.25'	53.75'	510+00	18.65'	35.35'	+50
503+00	1.15'	52.85'	+50	19.92'	34.08'	518+00
+50	2.37'	51.63'	511+00	21.92'	32.81'	+50
504+00	3.60'	50.40'	+50	22.46'	31.54'	519+00
+50	4.84'	49.16'	512+00	23.74'	30.26'	+50
505+00	6.08'	47.92'	+50	25.01'	28.99'	520+00
+50	7.32'	46.68'	513+00	26.28'	27.72'	+50
506+00	8.57'	45.43'	+50	27.56'	26.44'	521+00
+50	9.82'	44.18'	514+00	28.83'	25.17'	+50
507+00	11.07'	42.93'	+50	30.11'	23.89'	522+00
+50	12.33'	41.67'	515+00	31.38'	22.62'	+50
508+00	13.59'	40.41'	+50	32.66'	21.34'	523+00
+50	14.85'	39.15'	516+00	33.93'	20.07'	+50
509+00	16.12'	37.88'	+50	35.20'	18.80'	524+00
						524+46

DATUM	
VERTICAL	N.G.V.D. 1929
HORIZONTAL	N.A.D. 1927