


SOUTHERN REGION—I-91 SOUTHBOUND LANE

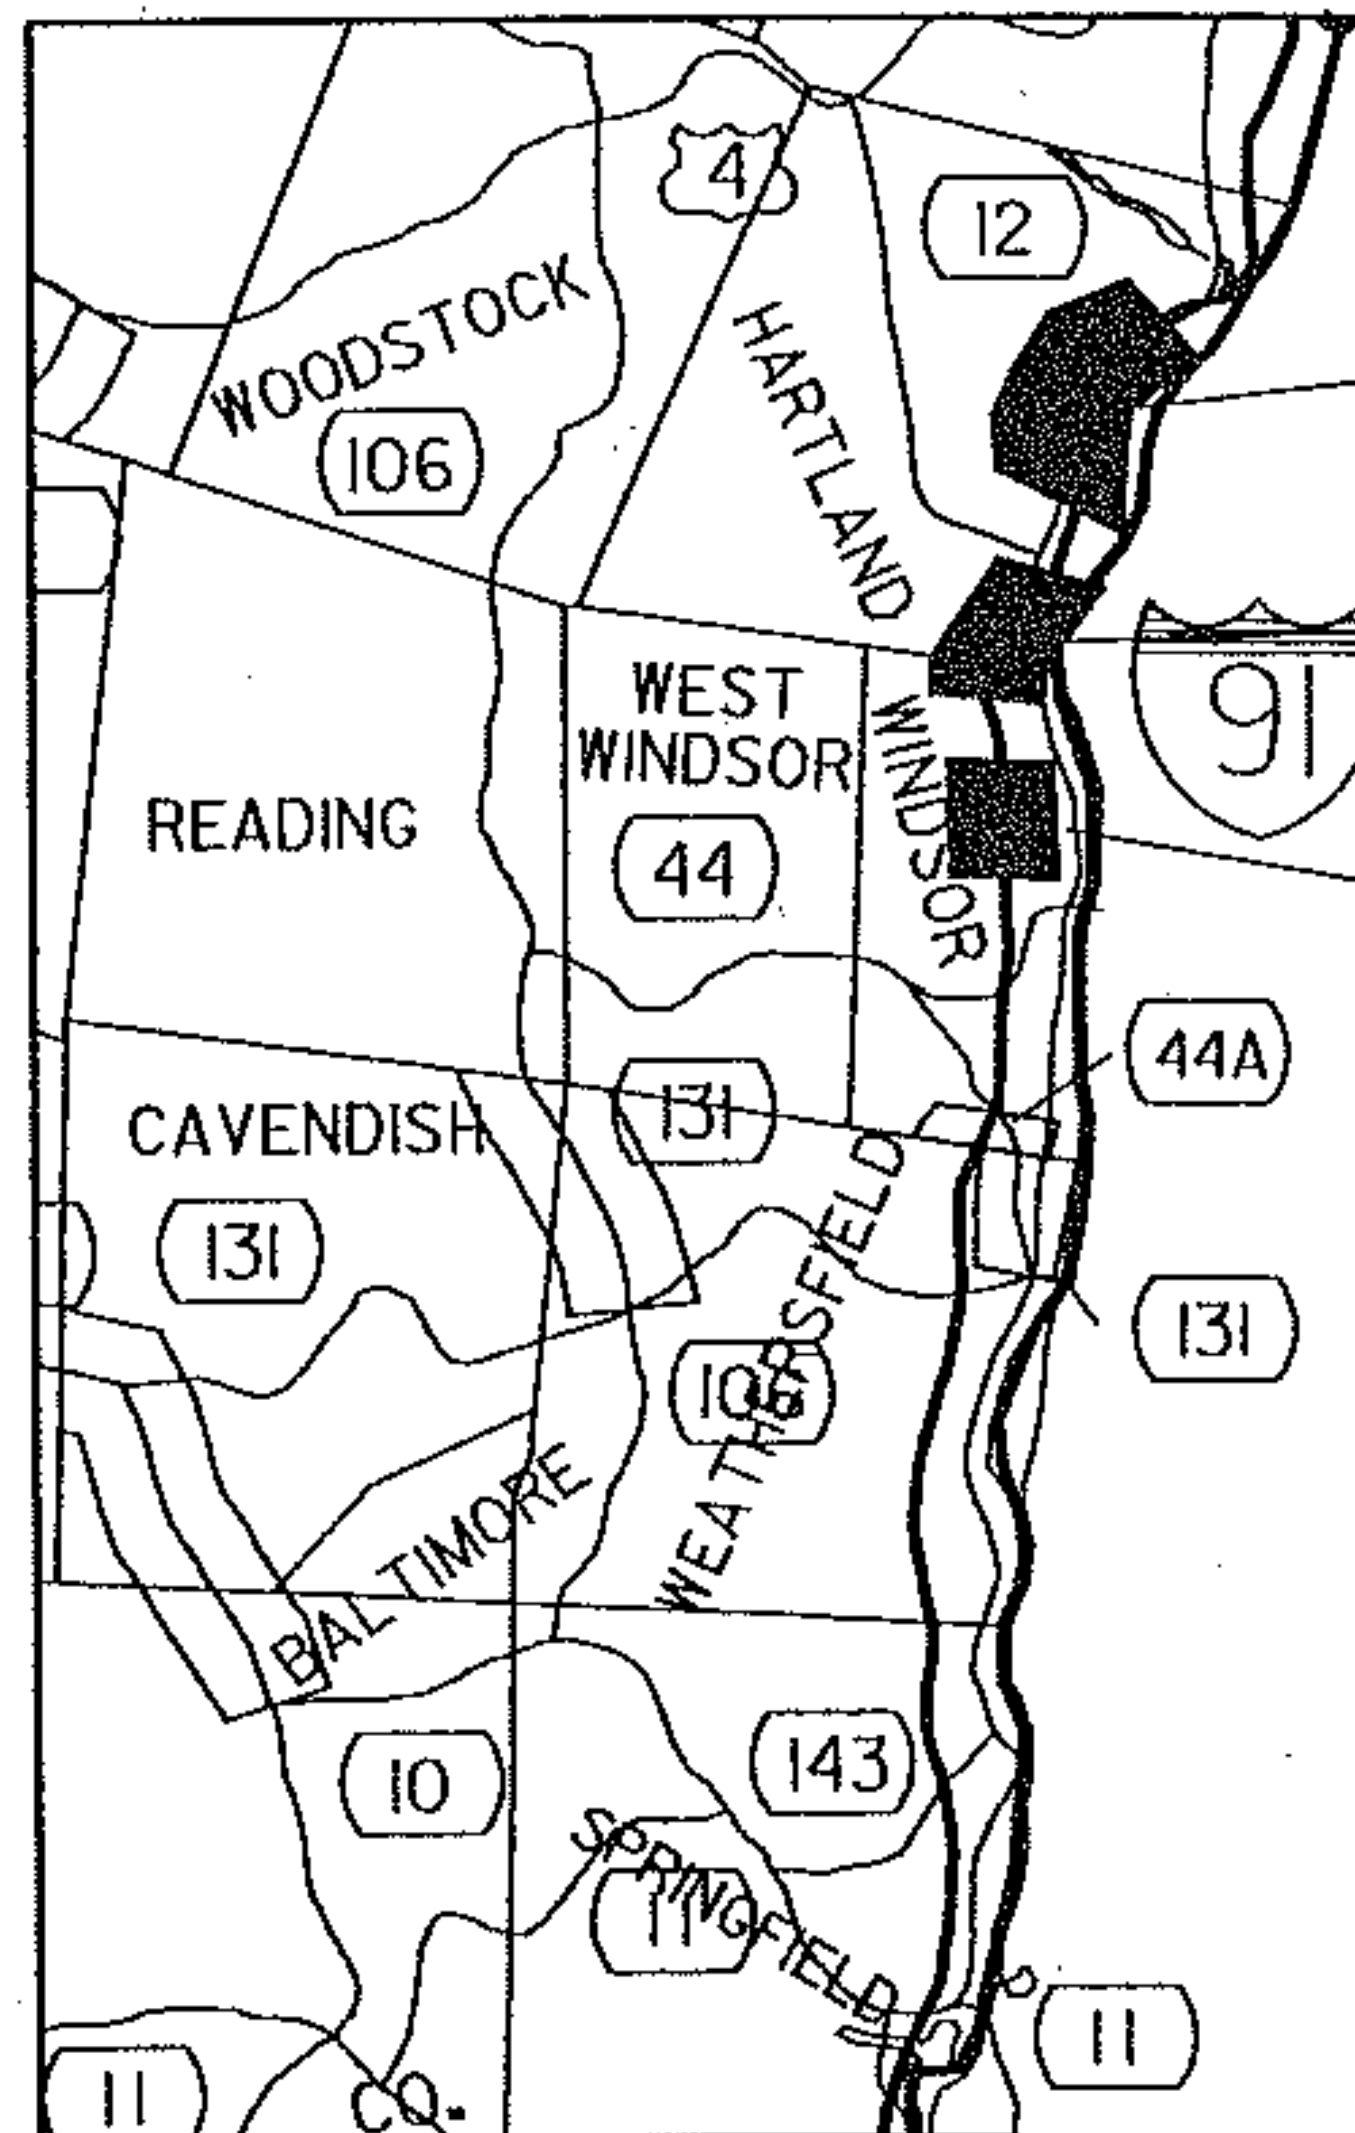

I-91 SB HARTLAND
MM63.35 - 65.90

I-91 SB WINDSOR-HARTLAND
MM59.50 - 60.60

I-91 SB WINDSOR
MM57.40 - 59.00

**RUT
LOCATION
DETAIL**

PROJECT:	STATEWIDE	PROJECT NO.:	IM RUT(5)
DESIGN FILE NAME:	/pave/06-076/ph076.dgn	PLOT DATE:	05-JUL-2009
PARM FILE NAME:	pk076d2.i	SURVEY DATE:	
SURVEYED BY:		DRAWN BY:	
SQUAD LEADER:		SHEET:	6 OF 6