

604.412 REHABING DROP INLETS, CATCH BASINS, OR MANHOLES,
CLASS I

STA. 10+30 RAMP D RT

646.426 DURABLE 6 INCH WHITE LINE, RECESSED

STA. 4+00 - STA. 12+18 RAMP D RT (SOLID)

STA. 4698+54 - STA. 4699+64 SOUTHBOUND LT (DASHED)

STA. 4699+64 - STA. 4702+64 SOUTHBOUND LT (DOTTED)

646.436 DURABLE 6 INCH YELLOW LINE, RECESSED

STA. 4+00 - STA. 10+52 RAMP D LT (SOLID)

646.466 DURABLE 12 INCH WHITE LINE, RECESSED

STA. 10+52 - STA. 12+18 RAMP D LT (SOLID)

STA. 4686+09 - STA. 4688+29 SOUTHBOUND LT (SOLID)

STA. 4696+44 - STA. 4698+54 SOUTHBOUND LT (SOLID)

646.492 DURABLE LETTER OR SYMBOL, THERMOPLASTIC

STA. 7+93 RAMP D "YIELD"

STA. 8+33 RAMP D "AHEAD"

STA. 10+12 RAMP D "YIELD TRIANGLE" (5)

646.622 TEMPORARY 6 INCH WHITE LINE, PAINT

STA. 4+00 - STA. 12+18 RAMP D RT (SOLID)

STA. 4698+54 - STA. 4699+64 SOUTHBOUND LT (DASHED)

STA. 4699+64 - STA. 4702+64 SOUTHBOUND LT (DOTTED)

646.692 TEMPORARY LETTER OR SYMBOL, PAINT

STA. 7+93 RAMP D "YIELD"

STA. 8+33 RAMP D "AHEAD"

STA. 10+12 RAMP D "YIELD TRIANGLE" (5)

646.632 TEMPORARY 6 INCH YELLOW LINE, PAINT

STA. 4+00 - STA. 10+52 RAMP D LT (SOLID)

675.50 REMOVING SIGNS

AS SHOWN - 4


RAMP RADII INFORMATION

RAMP	RADII, FT	DESCRIPTION
D	302	NEAR I-89 END
	151	ALONG MIDDLE OF RAMP
	249	NEAR US2 END

EXIT 14 RAMPS C & D

NOTE:


I. ONLY SIGNS BEING REMOVED/REPLACED OR
NEW SIGNS ARE SHOWN. SIGNS BEING RETAINED
ARE NOT SHOWN.

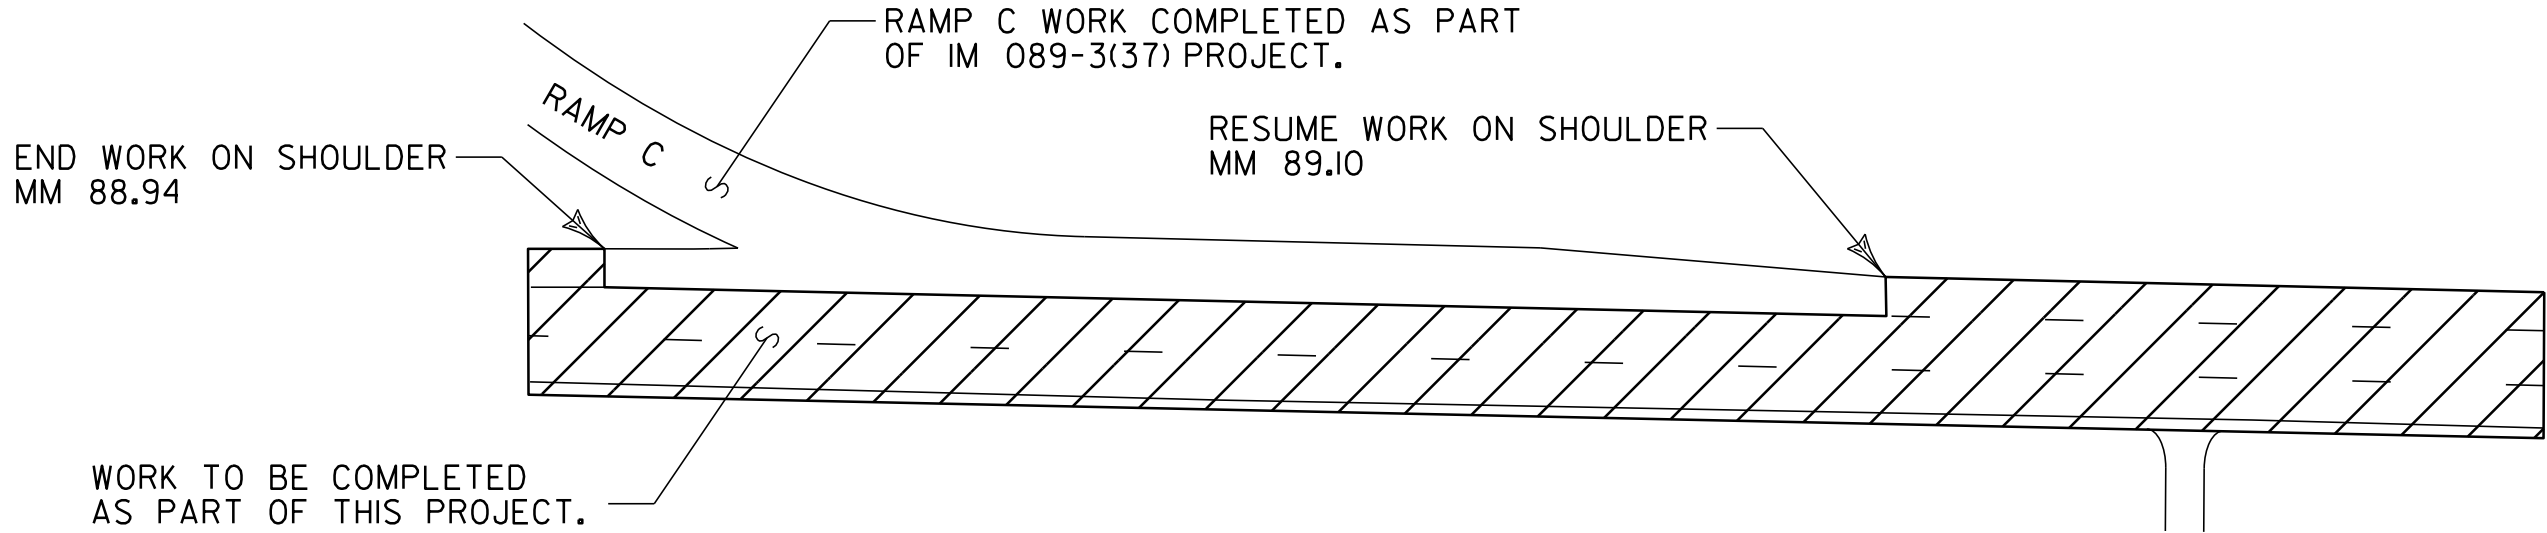

INSET A - RAMP C WORK COMPLETED UNDER PREVIOUS CONTRACT

NOTES:

- PAVEMENT JOINT LOCATIONS ARE APPROXIMATE AND SHALL BE CONFIRMED BY THE RESIDENT ENGINEER.
- PAVEMENT MARKINGS SHOWN FOR THE DECELERATION LANE FOR EXIT 14 RAMP C ARE APPROXIMATE.
DECELERATION LANE MARKINGS SHALL OVERRIDE THOSE SHOWN ON THIS SHEET.

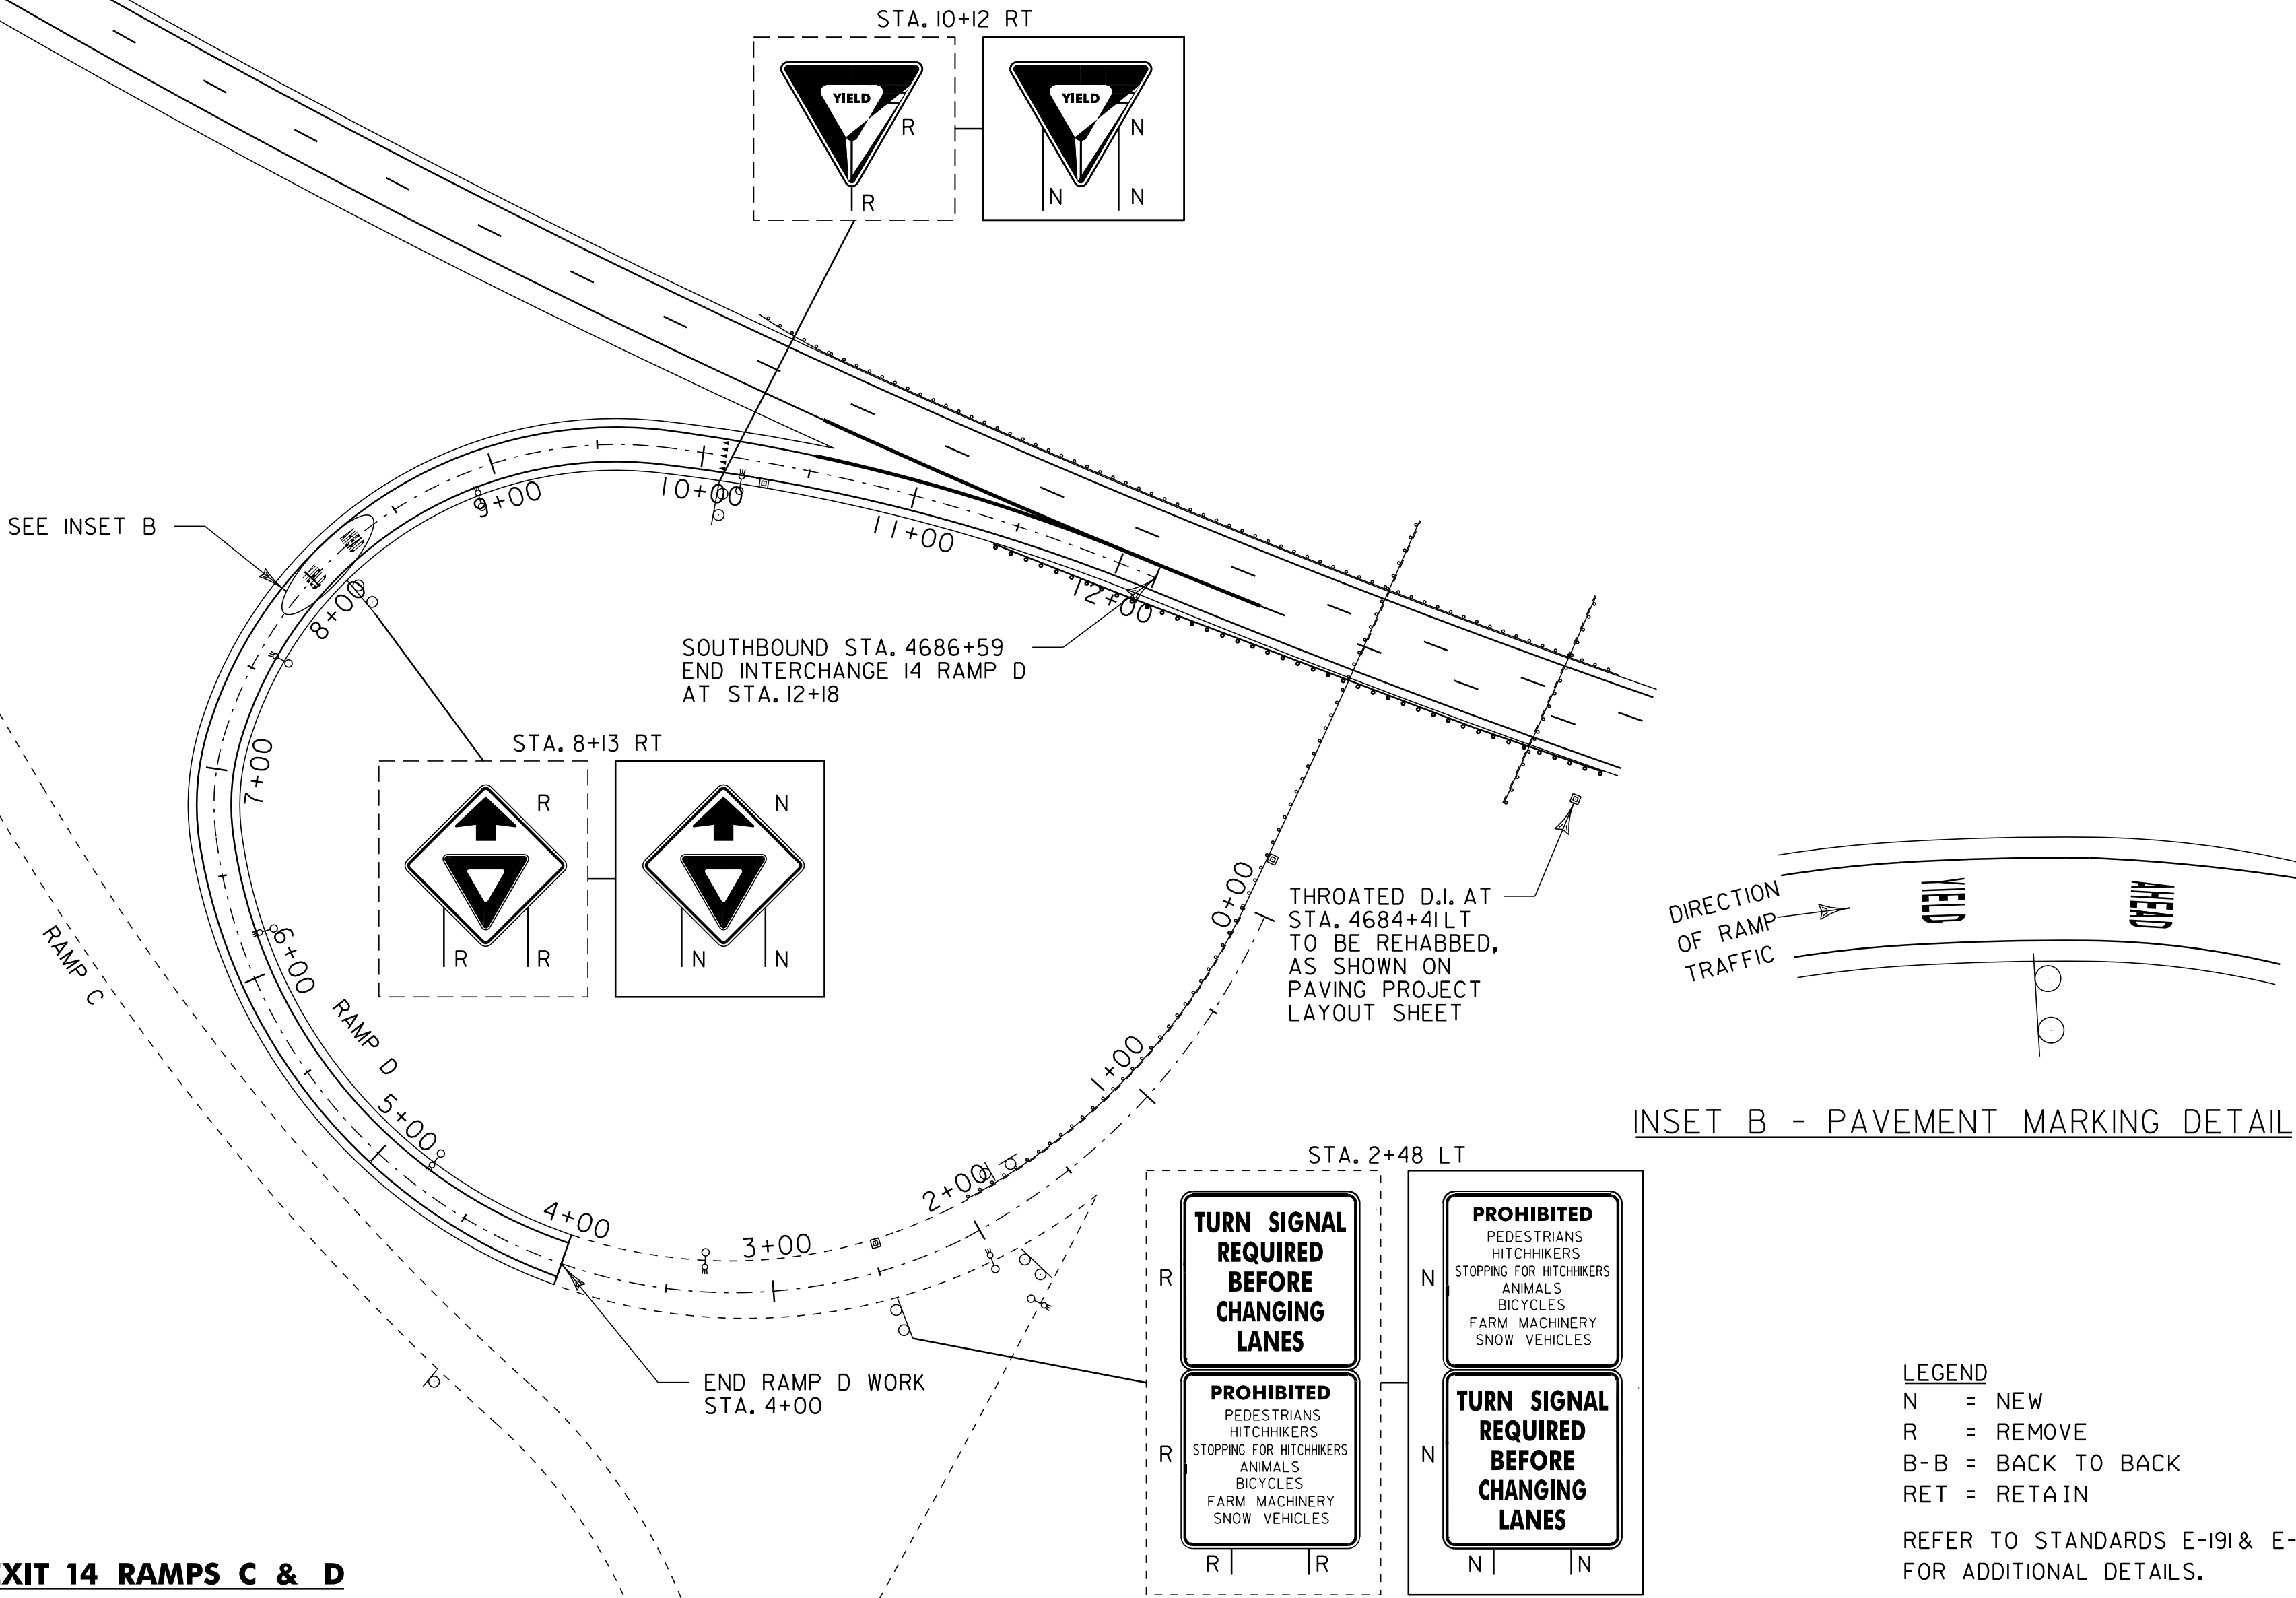

INSET B - PAVEMENT MARKING DETAIL

LEGEND

N = NEW
R = REMOVE
B-B = BACK TO BACK
RET = RETAIN

REFER TO STANDARDS E-191 & E-192
FOR ADDITIONAL DETAILS.

RAMP DETAIL
SHEET 2
INTERCHANGE
#14

PROJECT NAME: SO. BURLINGTON - COLCHESTER
PROJECT NUMBER: IM 089-3(60)

FILE NAME: p05a012.dgn	PLOT DATE: \$\$\$\$\$\$DATE\$\$\$
PROJECT LEADER: EPD	DRAWN BY: SJB
DESIGNED BY: JDA	CHECKED BY: EPD
PLOT FILE: p05a012rdsi3.dgn	SHEET 37 OF 91