



BEGIN COLD PLANE & OVERLAY
MM 110.677

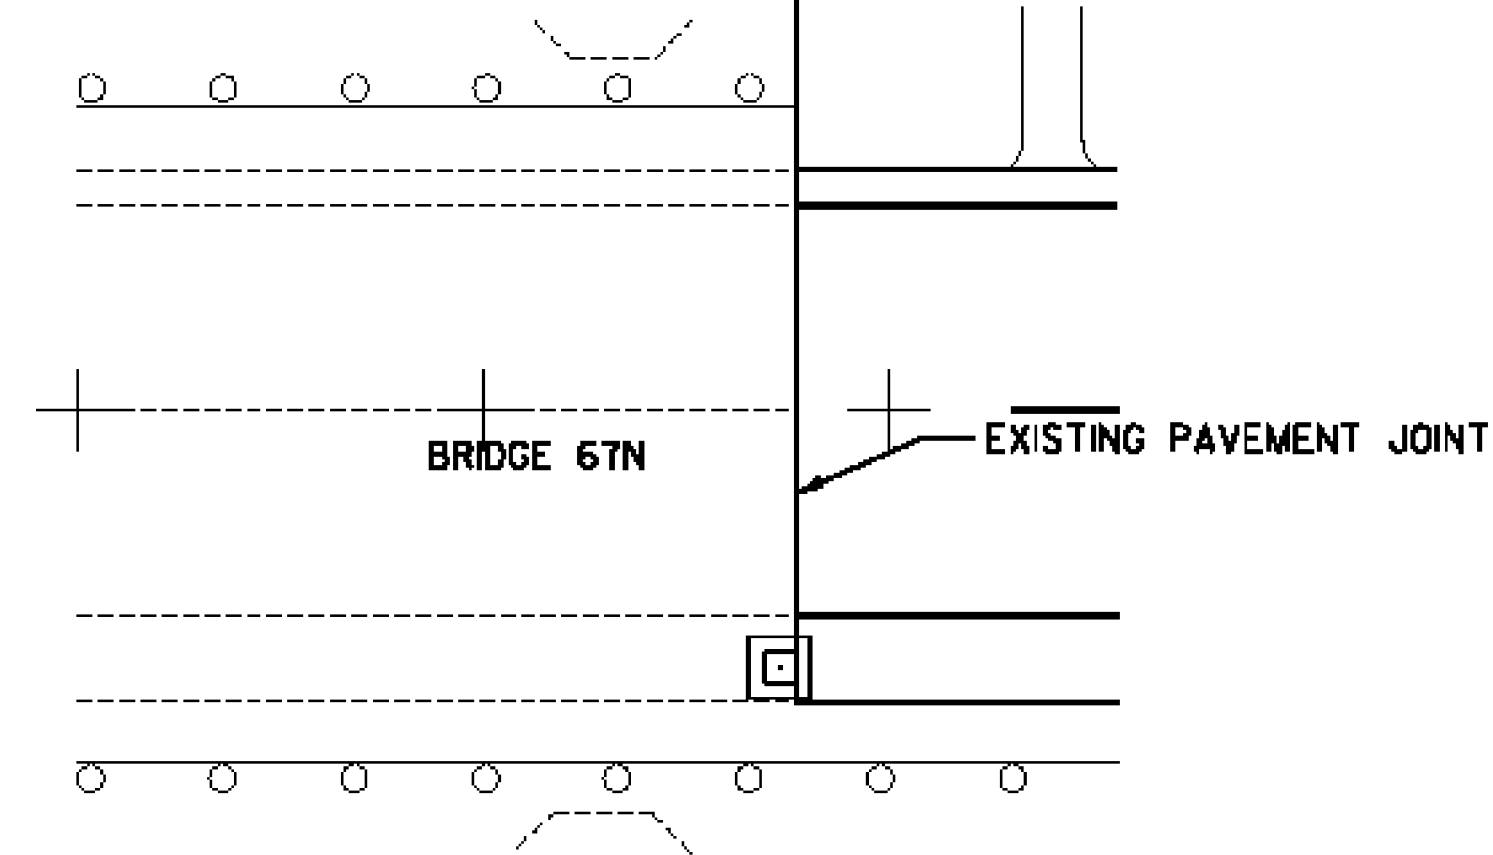


INTERSTATE 91 NB
BEGIN IM 091-2(78)

END COLD PLANE & OVERLAY
MM 128.554

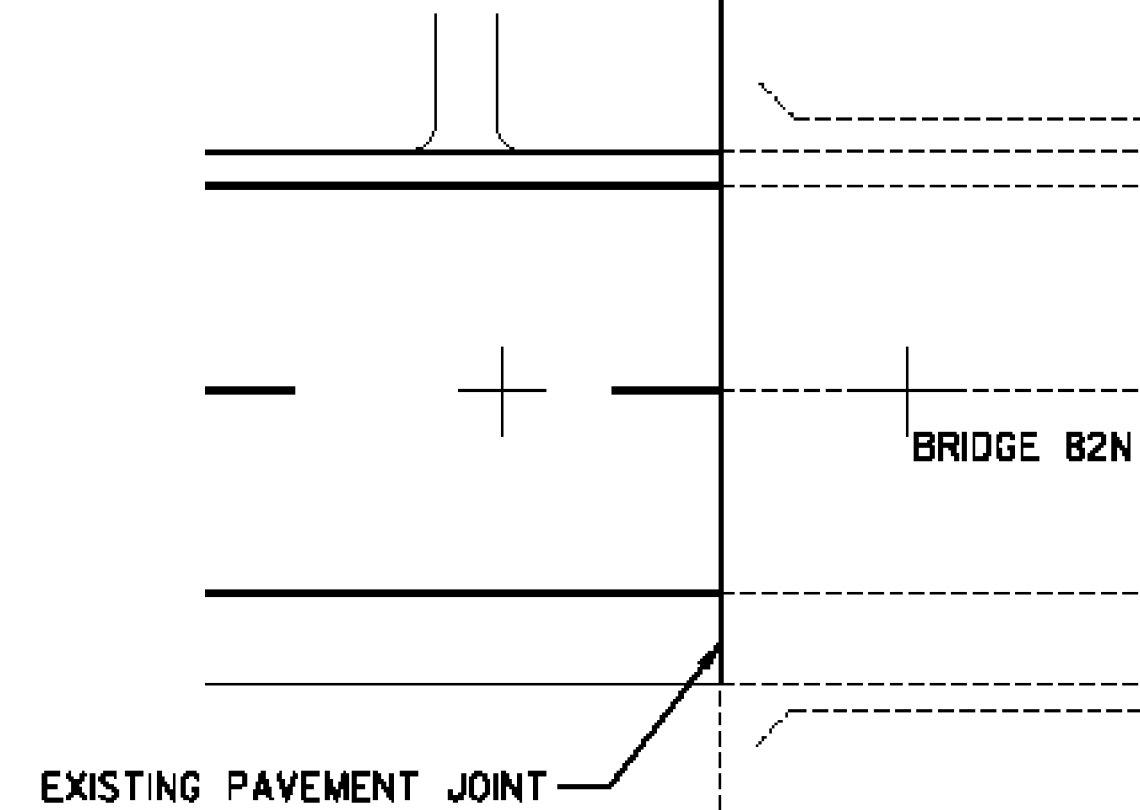


INTERSTATE 91 NB
END IM 091-2(78)

BEGIN COLD PLANE & OVERLAY
RAMP C MM C 0.014

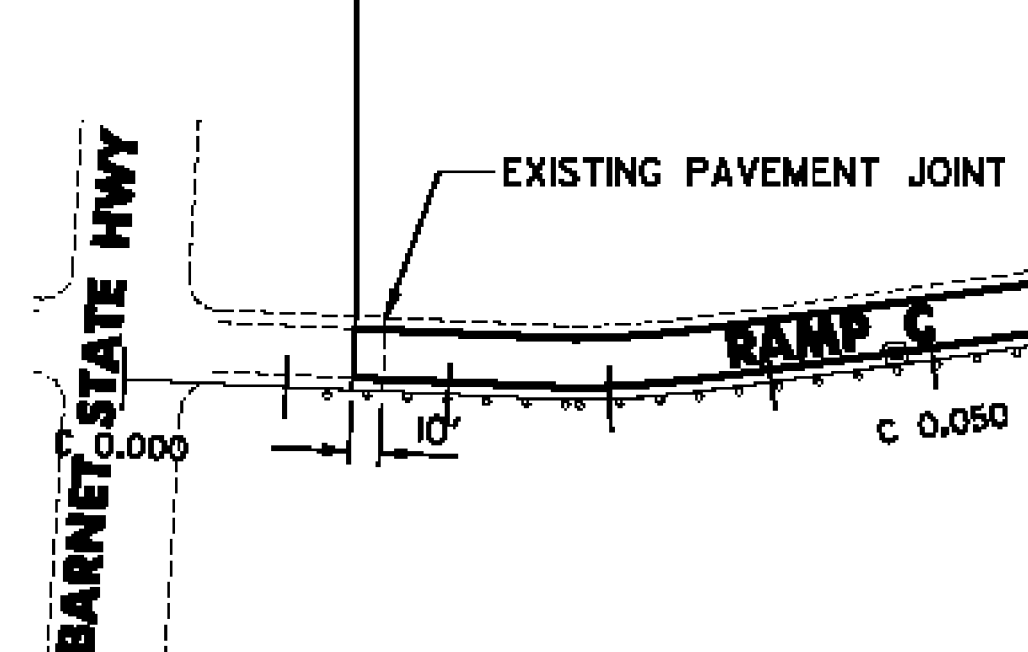


EXIT 18 - RAMP C
NORTHBOUND ON RAMP

END COLD PLANE & OVERLAY
RAMP D MM D 0.248

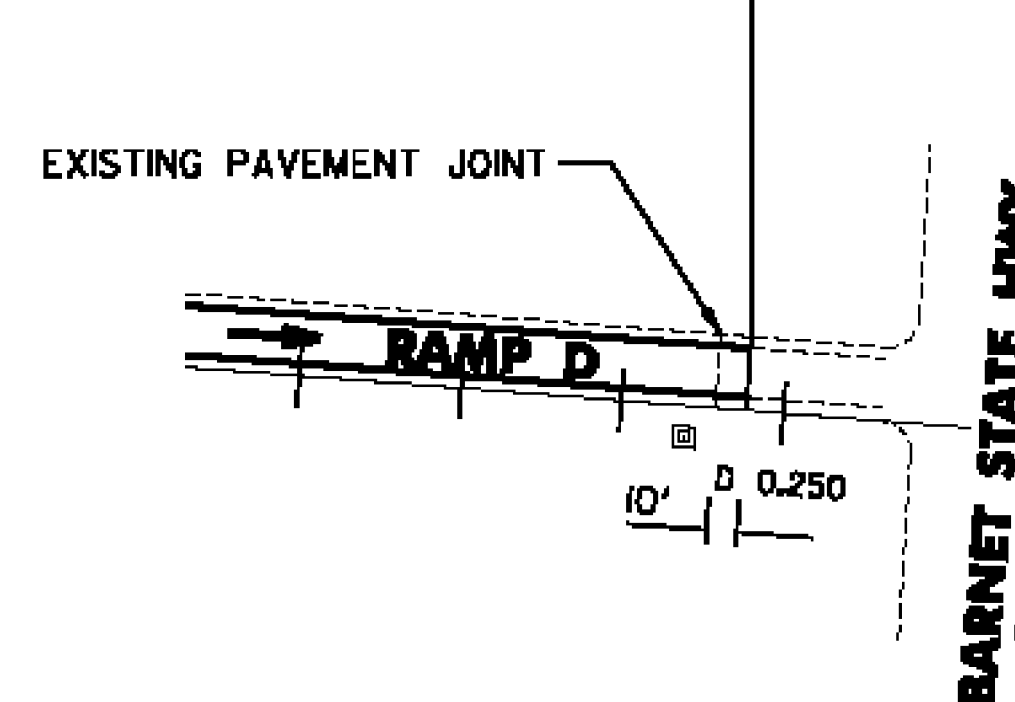


EXIT 18 - RAMP D
NORTHBOUND OFF RAMP

BEGIN COLD PLANE & OVERLAY
RAMP C AT GORE MM C 0.056

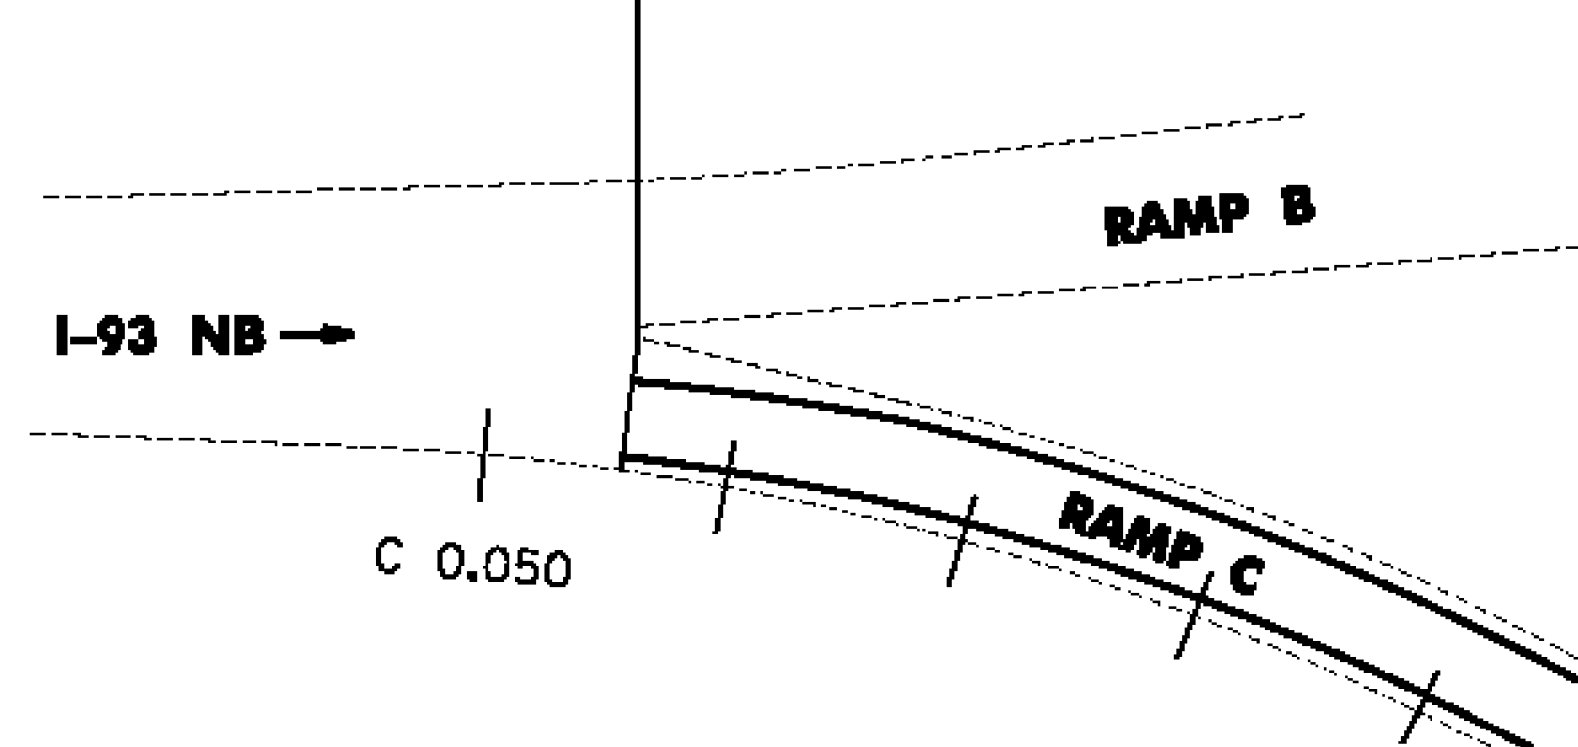


EXIT 19 - RAMP C
NORTHBOUND ON RAMP


END COLD PLANE & OVERLAY
RAMP A AT GORE MM A 0.299

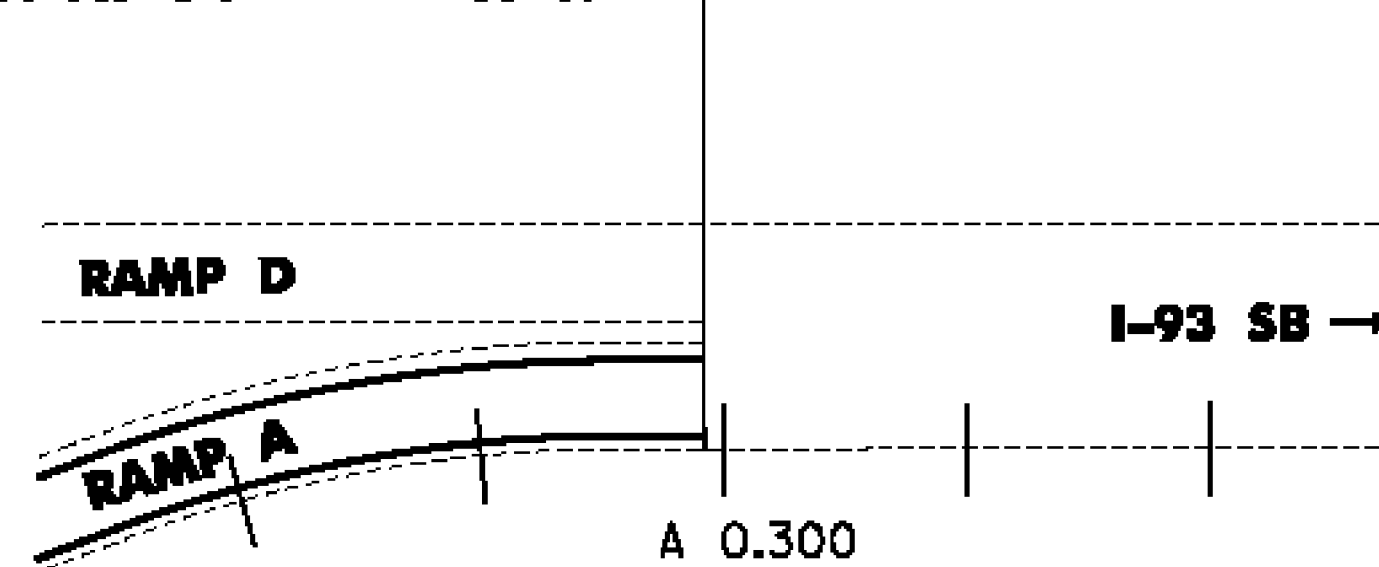

EXIT 19 - RAMP A
NORTHBOUND OFF RAMP

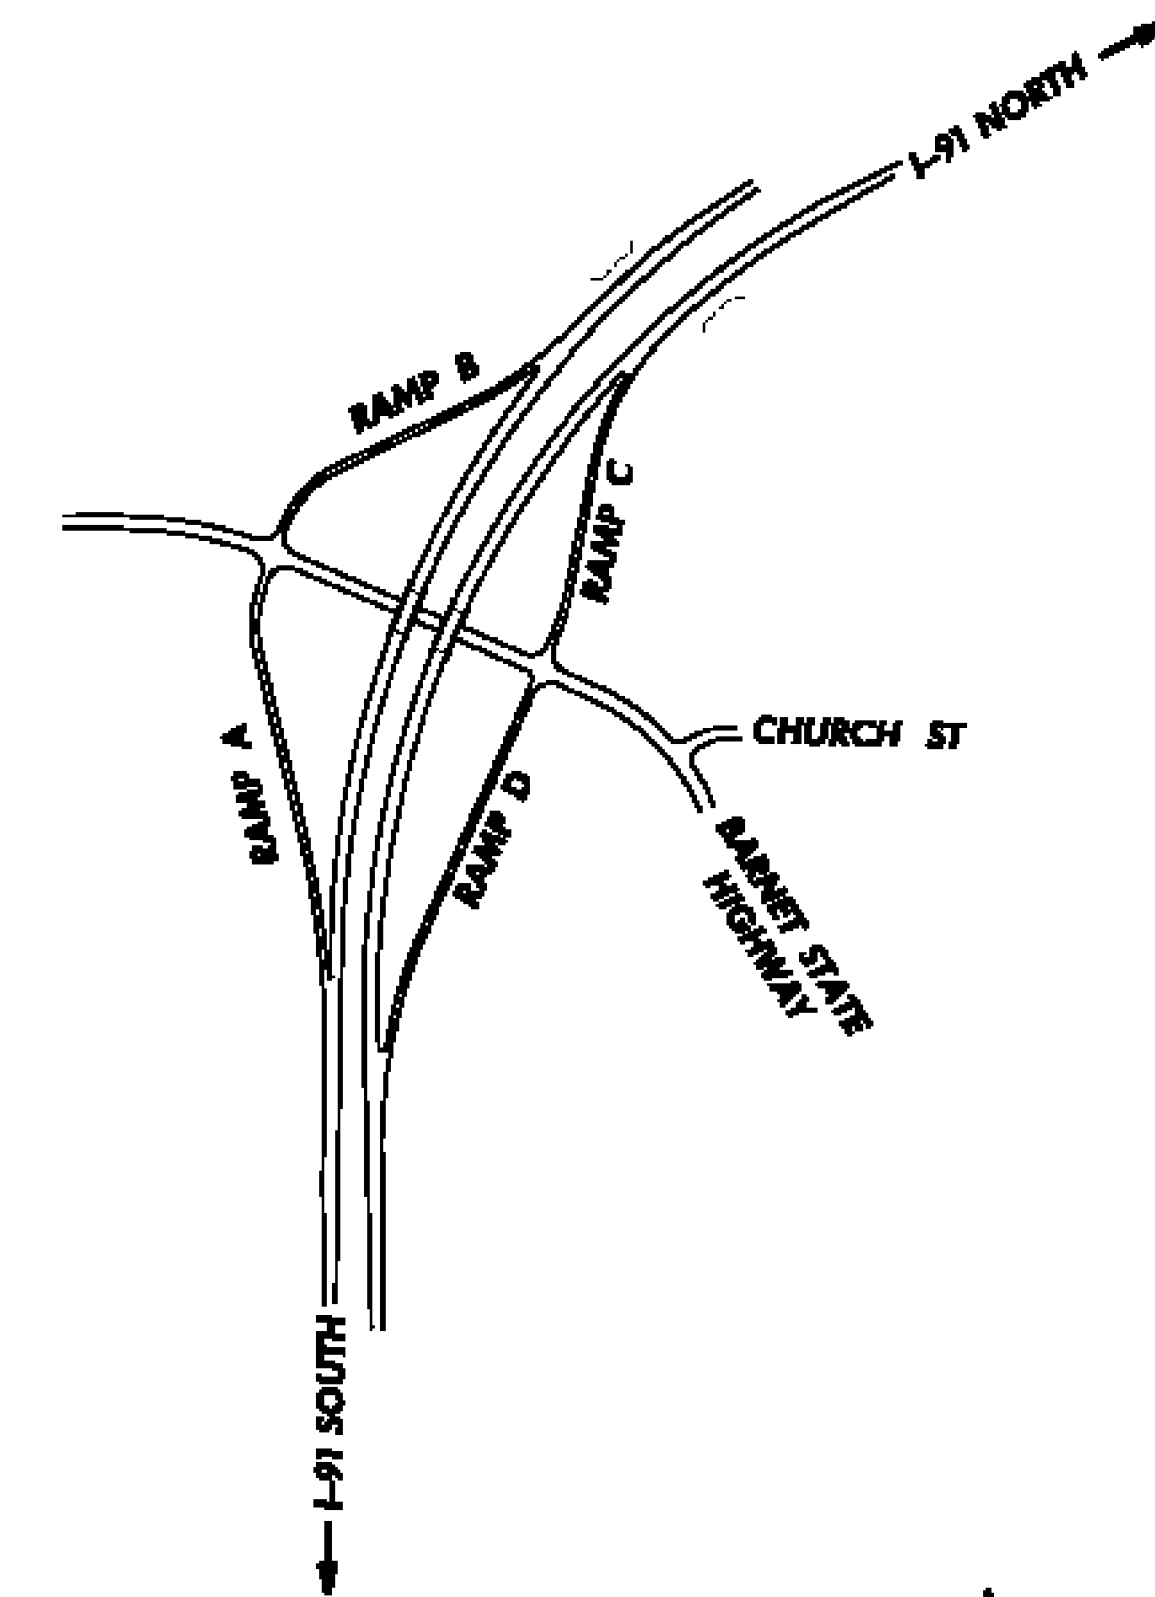

EXIT 18 LAYOUT

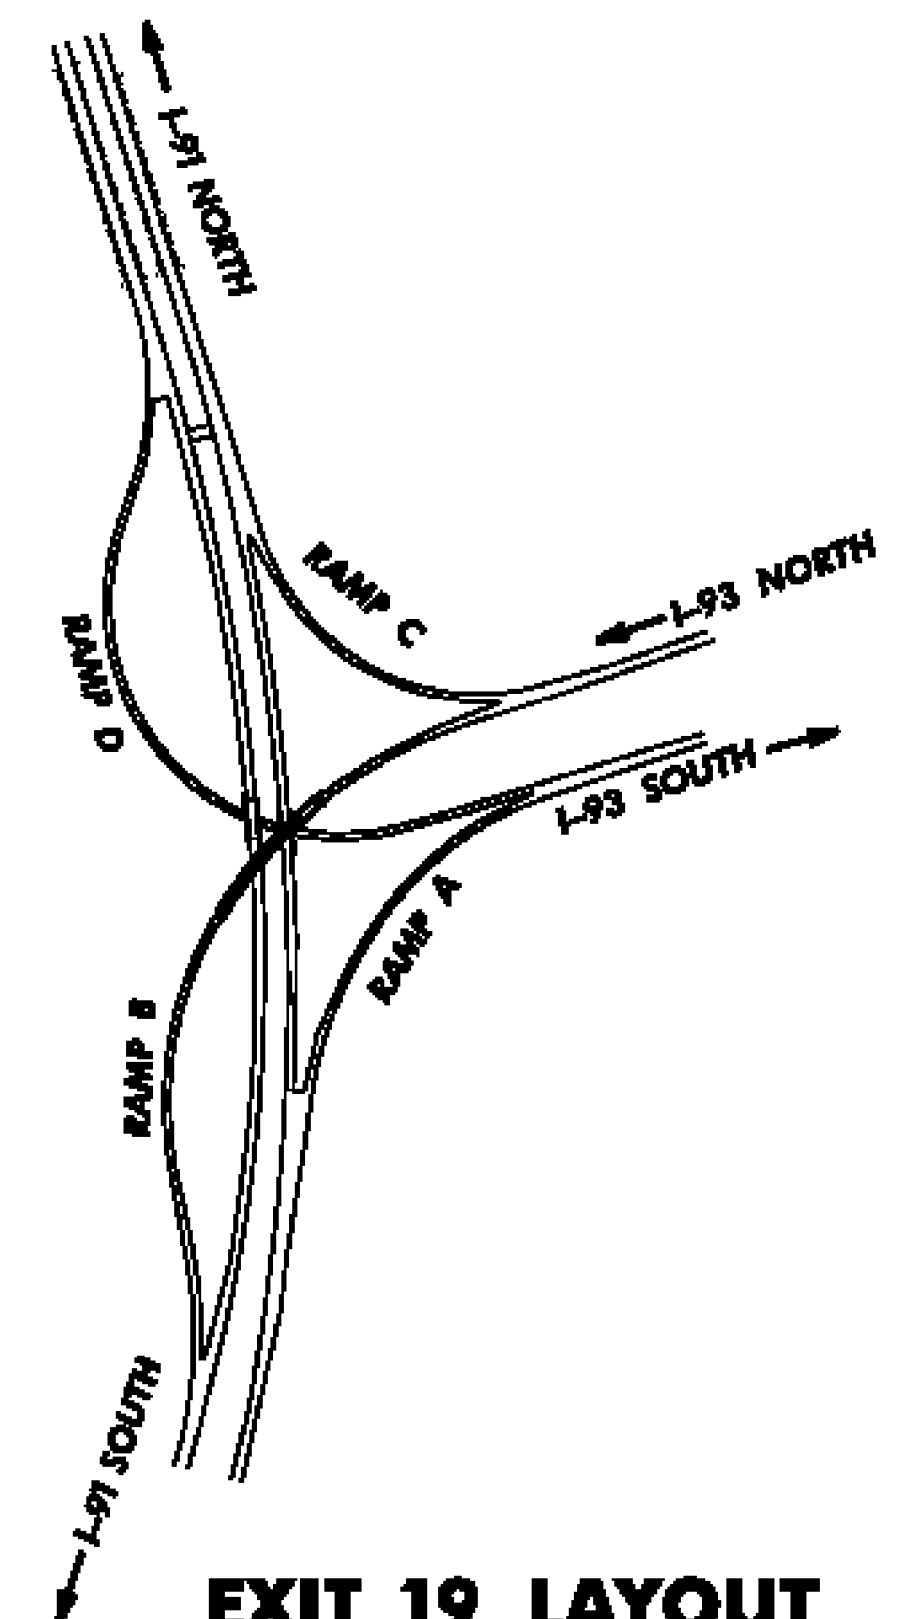

EXIT 19 LAYOUT

TIE SHEET

PROJECT NAME: NEWBURY-ST. JOHNSBURY

PROJECT NUMBER: IM 091-2(78)

FILE NAME: /pave/06a044/pa044

PROJECT LEADER: PTS

DESIGNED BY: NLL

IPARM FILE NAME: 06A044.3

PLOT DATE: 8/5/2011

DRAWN BY: SNG

CHECKED BY: PTS

SHEET 3 OF 33

NOT TO SCALE