


BRIDGE NO.	STOP COLD PLANING AND PAVING	RESUME COLD PLANING AND PAVING
BR 69 NB	MM 113.105	MM 113.145
BR 70 NB	MM 118.197	MM 118.231
BR 71 NB	MM 120.449	MM 120.492
BR 74 NB	MM 121.035	MM 121.092
BR 76 NB	MM 122.568	MM 122.648
BR 77 NB	MM 123.196	MM 123.293
BR 78 NB	MM 123.370	MM 123.444

BRIDGE APPROACH STOP /RESUME WORK DETAIL

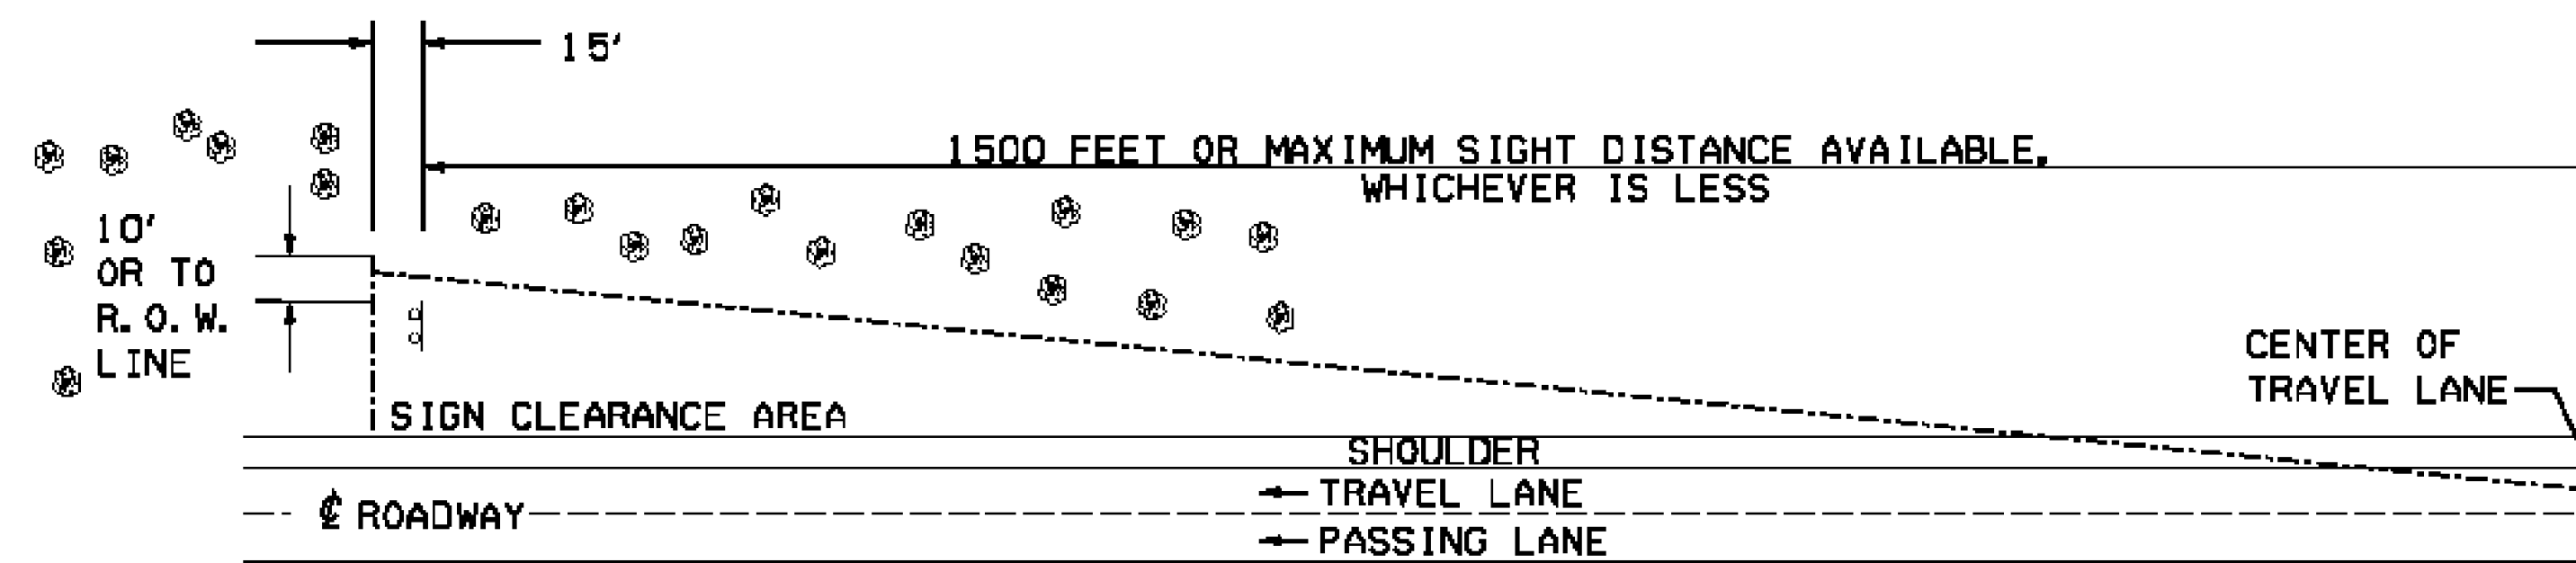


NOTE

THE CONTRACTOR SHALL REMOVE ALL WOODY STEMMED GROWTH INCLUDING BRUSH, SAPLINGS AND TREE LIMBS GROWING WITHIN OR PROJECTING INTO THE CLEARANCE AREA AND DOWN TO GROUND LEVEL OR AT LEAST 10'-0" BELOW THE BOTTOM OF THE SIGN, WHICHEVER IS LESS. PAYMENT WILL BE MADE UNDER ITEM 2013L THINNING AND TRIMMING FOR SIGNS AND PAID PER EACH SIGN ASSEMBLY LOCATION.


THINNING AND TRIMMING FOR SIGNS DETAIL

LOCATION

MM 119.740 RT
MM 127.781 RT

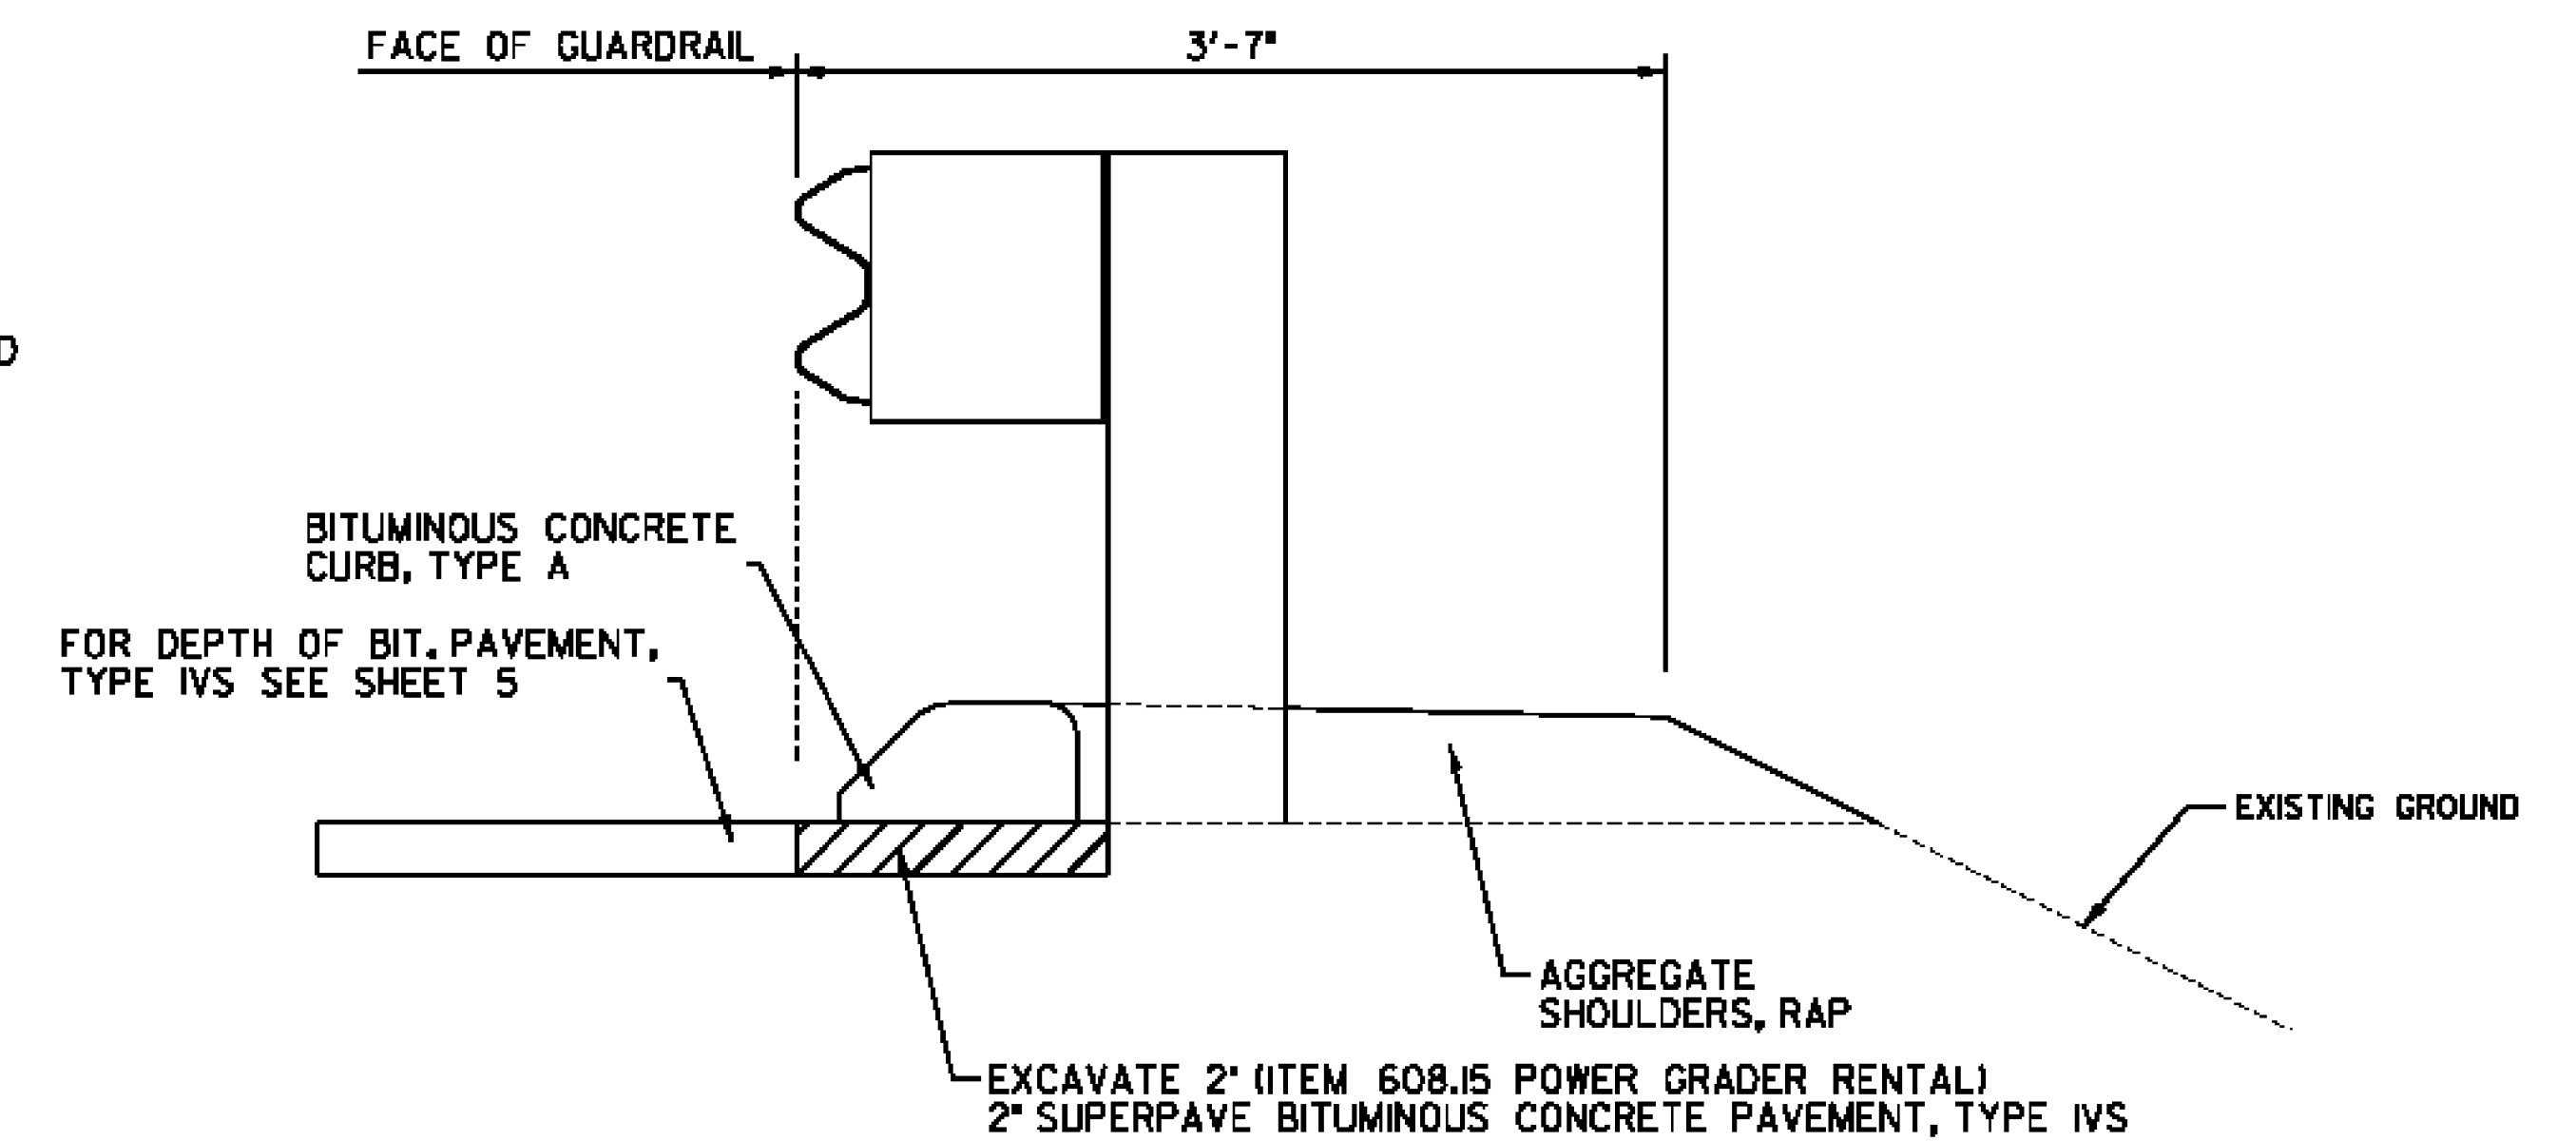

BITUMINOUS CONCRETE CURB, TYPE A DETAIL

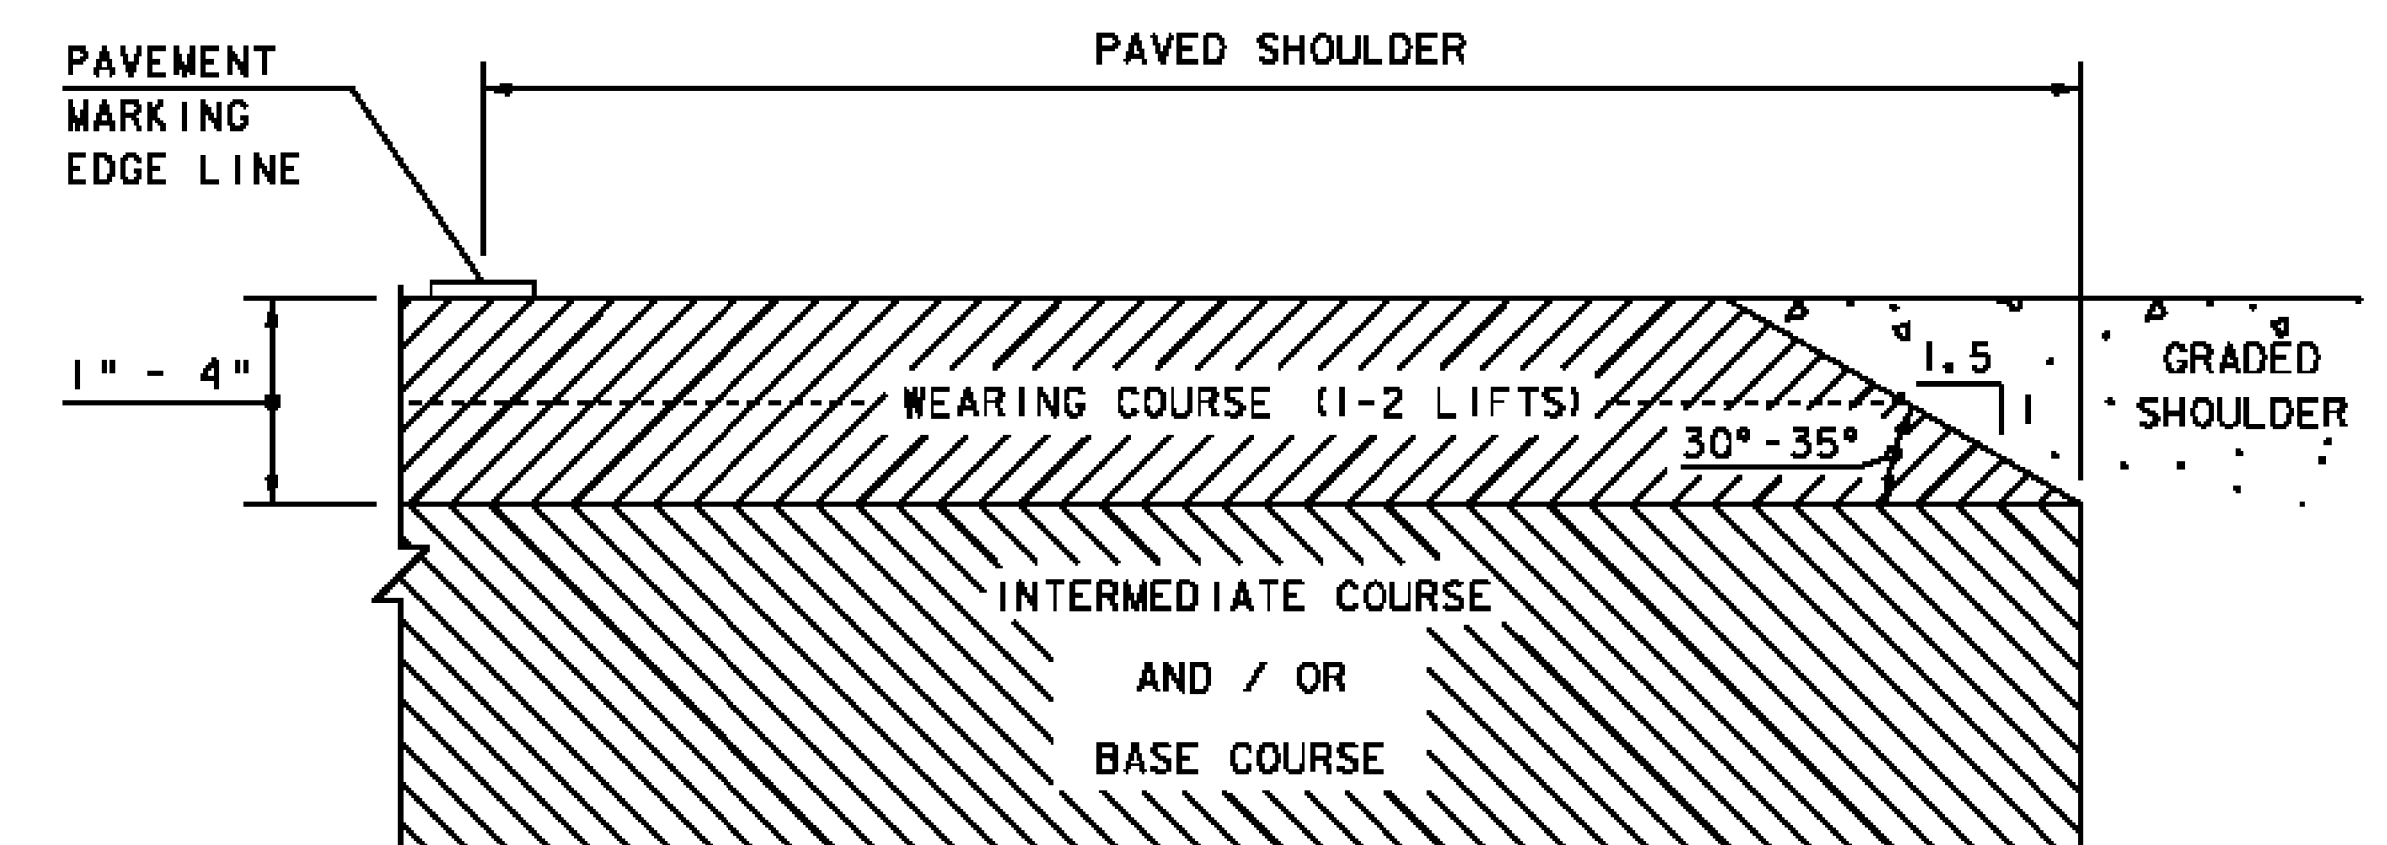

SAFETY EDGE DETAIL

NOTE

LEVELING COURSE MAY INCLUDE THE "SAFETY EDGE" AT THE CONTRACTOR'S CHOICE.

NOT TO SCALE

PROJECT TYPICAL SHEET 3

PROJECT NAME: NEWBURY-ST. JOHNSBURY

PROJECT NUMBER: IM 09I-2(78)

FILE NAME: /pave/06a044/pa044

PROJECT LEADER: PTS

DESIGNED BY: NLL

IPARM FILE NAME: 06A044.7

PLOT DATE: 8/5/2011

DRAWN BY: SNG

CHECKED BY: PTS

SHEET 7 OF 33