
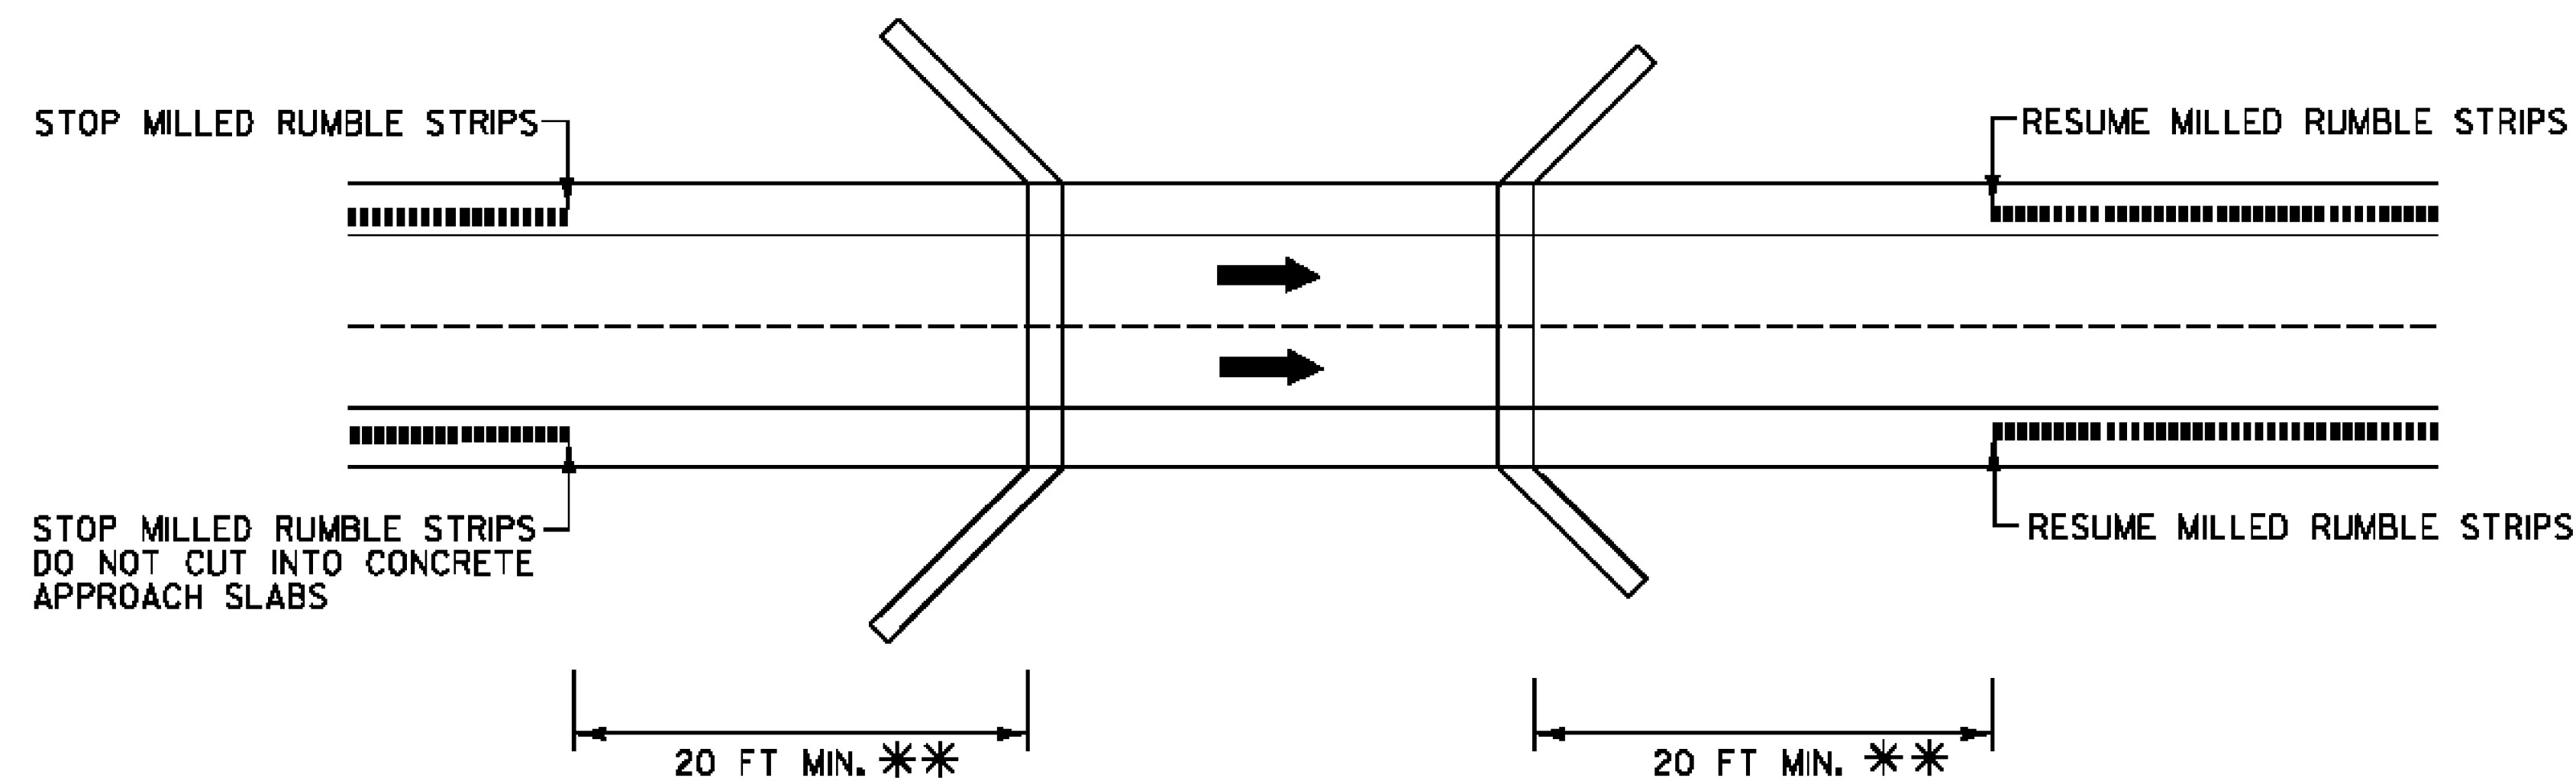
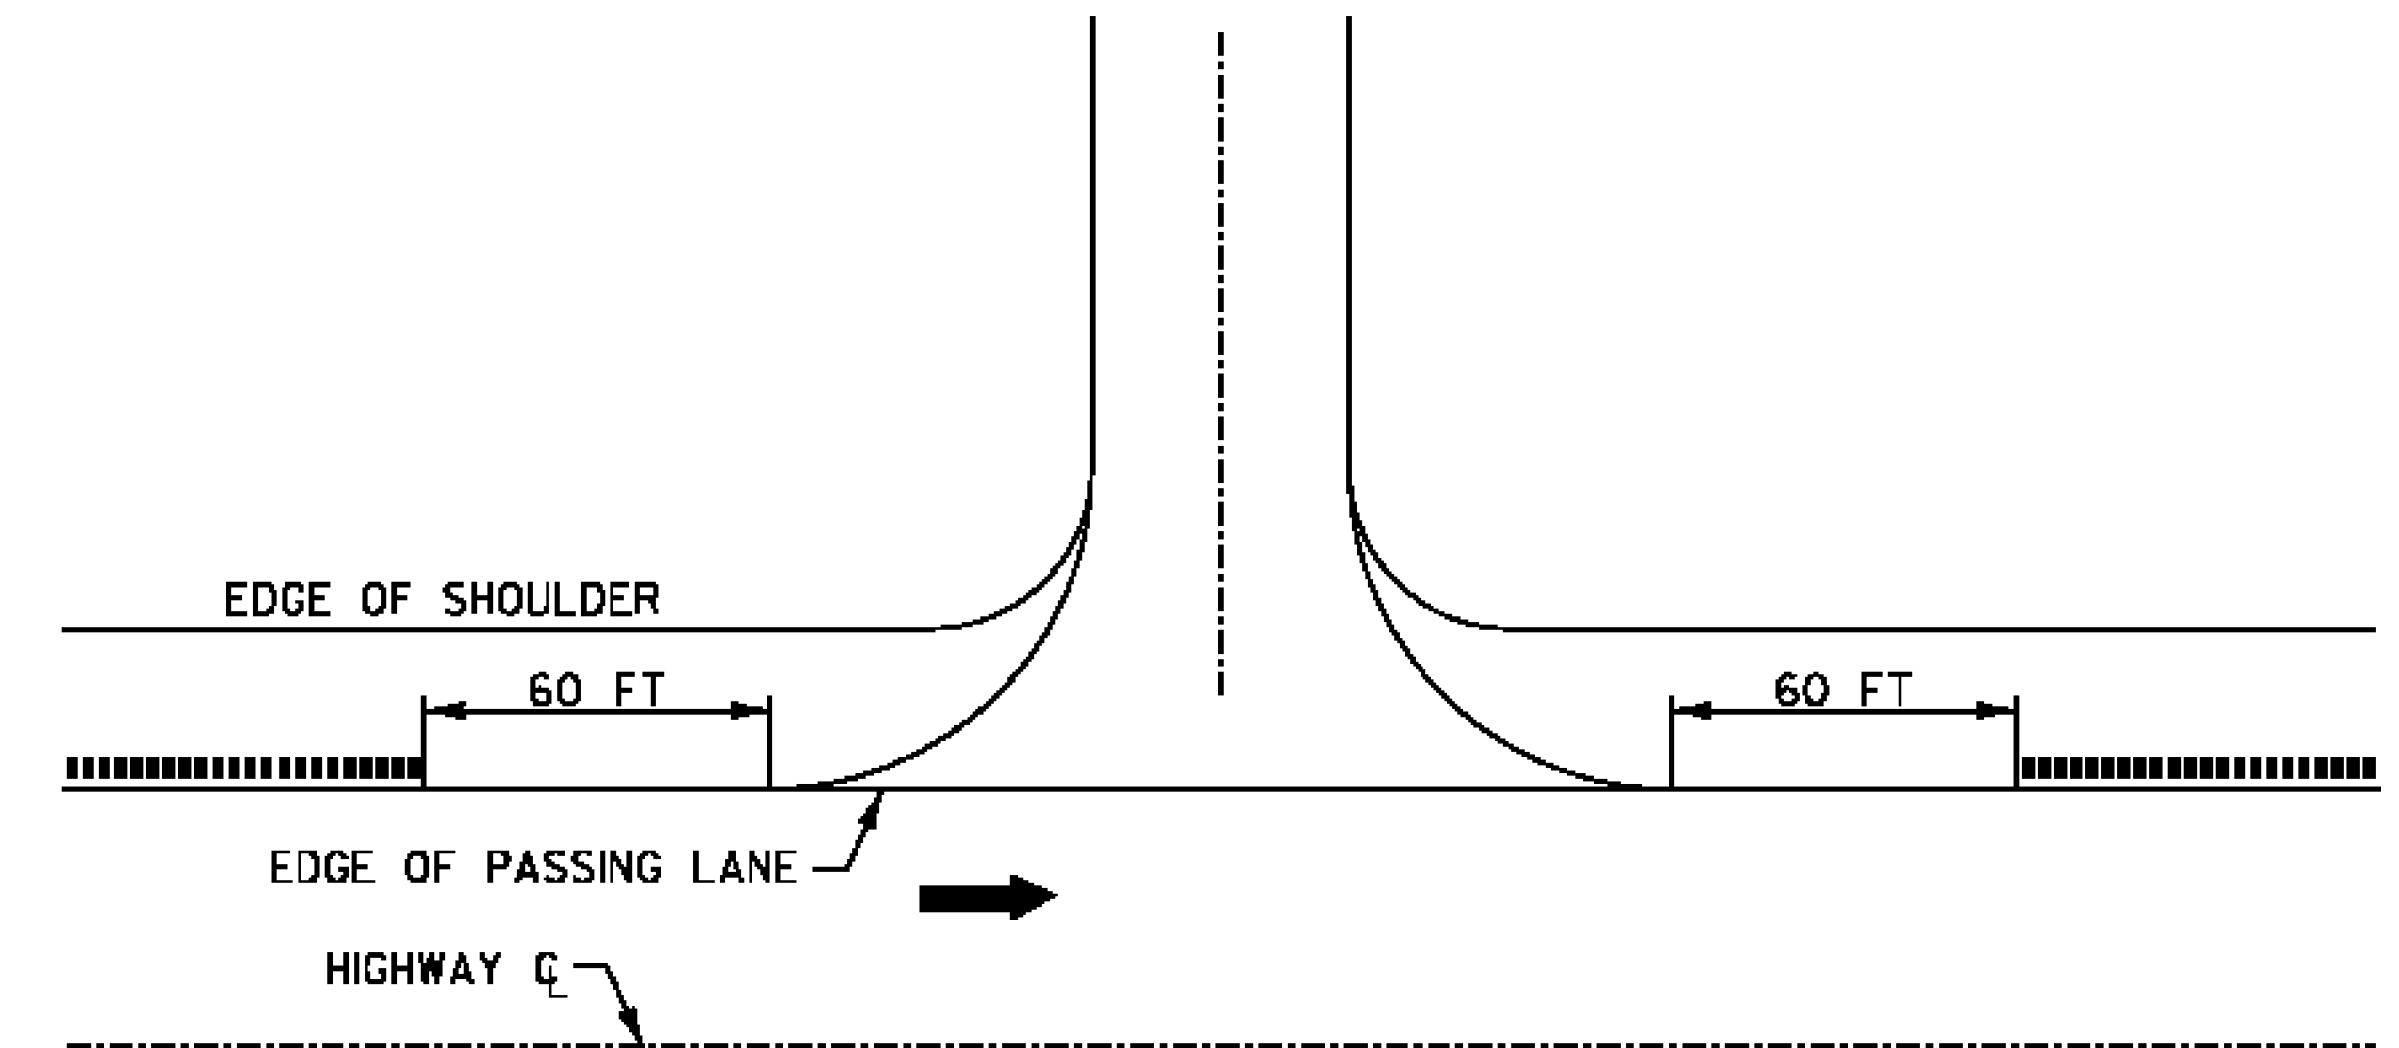


30' FOR ALL SHOULDERS 6' OR WIDER.
6' FOR ALL SHOULDERS LESS THAN
6' WIDE WITH NO GUARDRAIL.
MILLED RUMBLE STRIPS WILL NOT BE
REQUIRED IN GUARDRAIL AREAS WHERE
THE SHOULDER IS LESS THAN 6'.

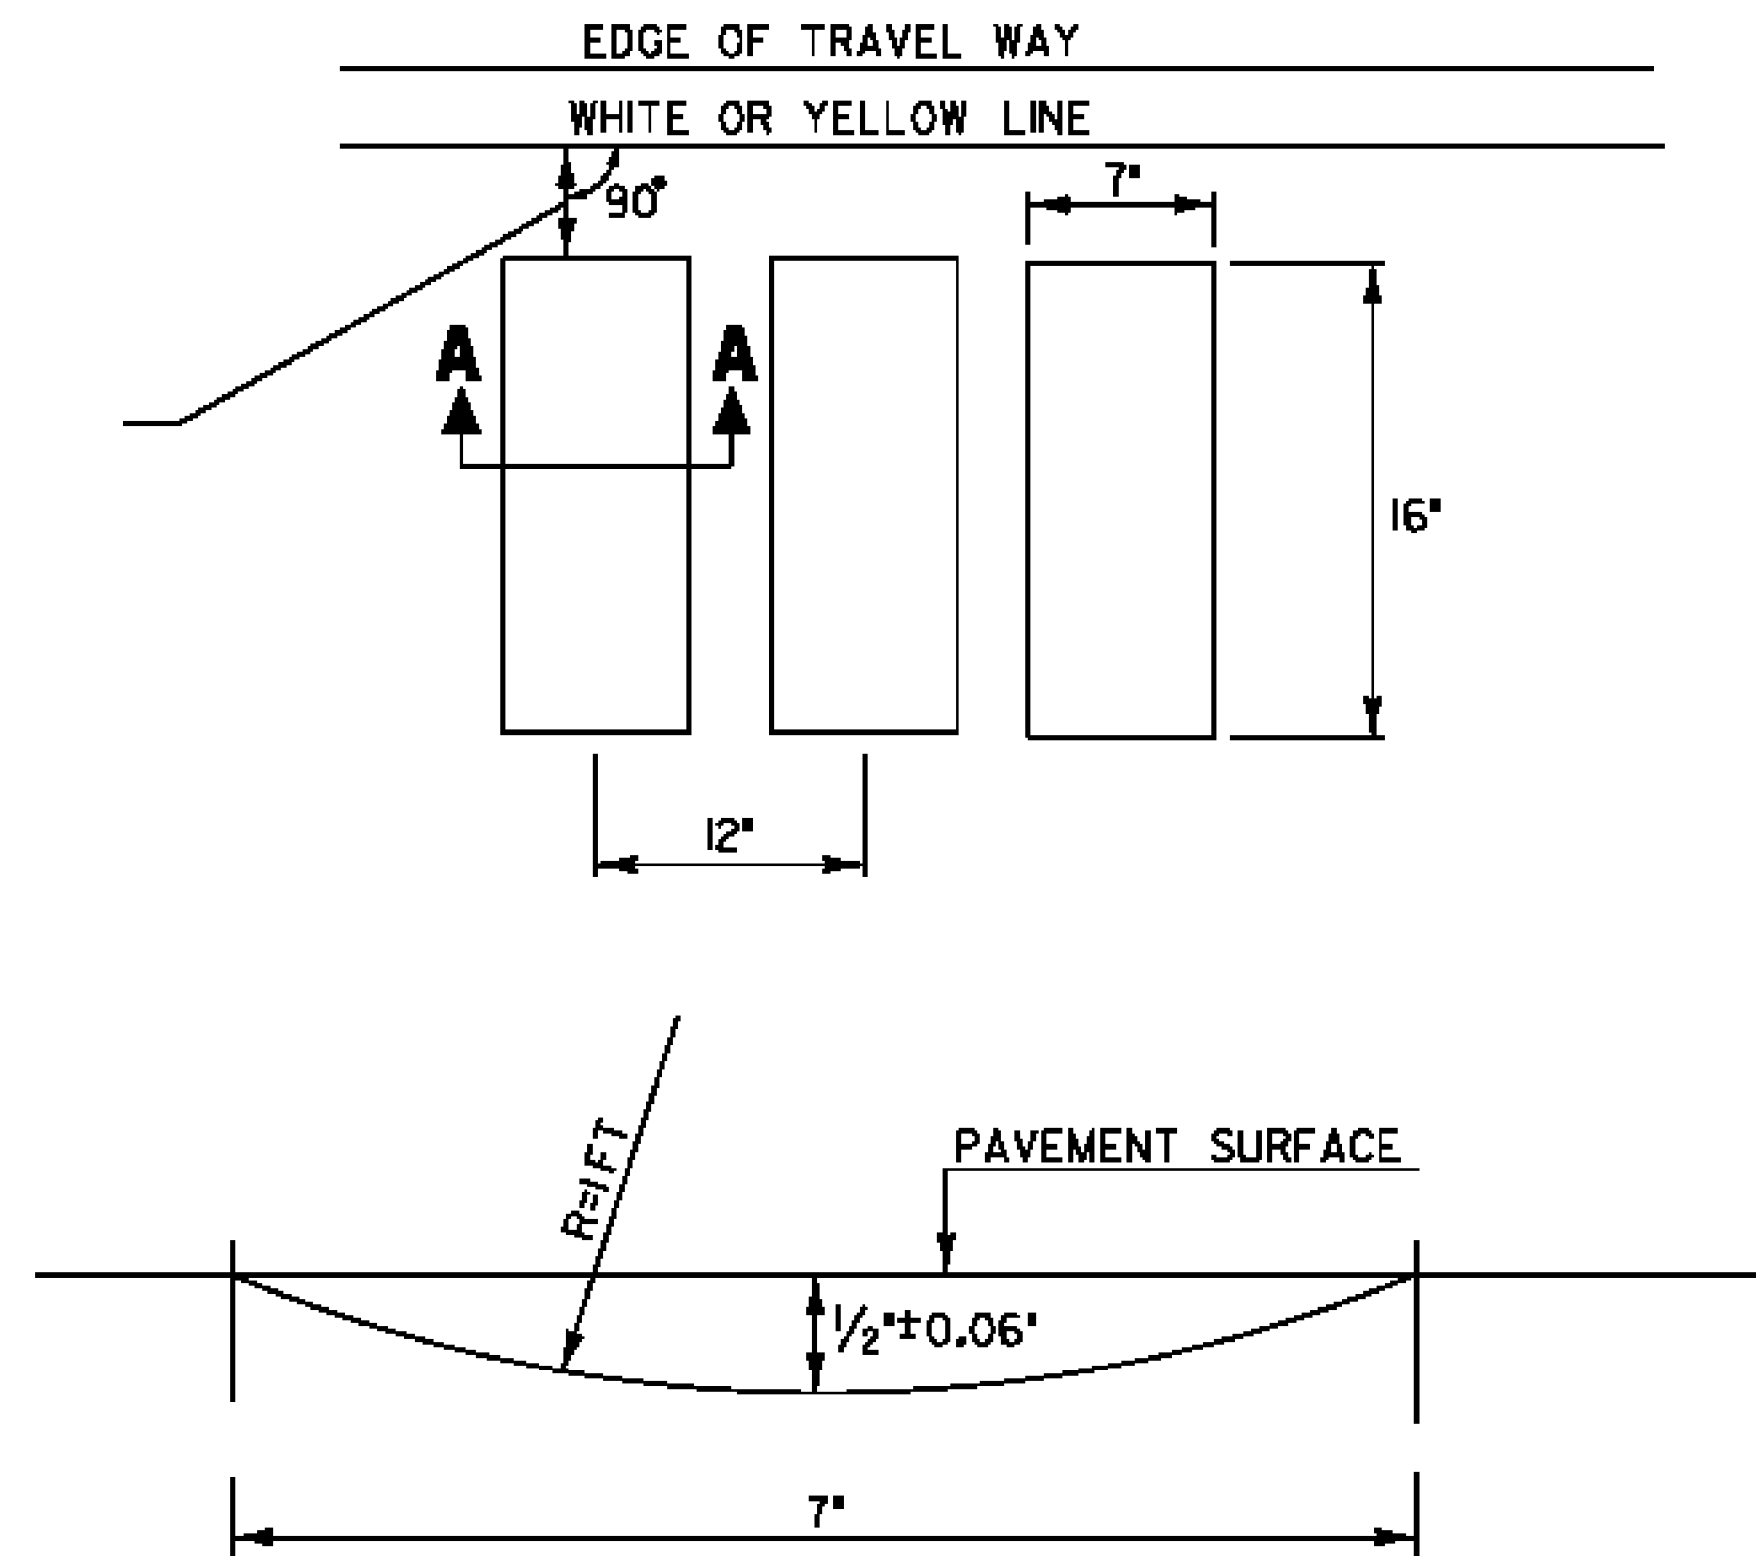

** BRIDGE RAIL WILL DETERMINE MINIMUM DISTANCE IN SOME CASES.

BRIDGE DETAIL

LEGEND

- ➔ DIRECTION OF TRAFFIC FLOW
- MILLED RUMBLE STRIPS

NOT TO SCALE

MILLED RUMBLE STRIP DETAIL SHEET 1

PROJECT NAME: NEWBURY-ST. JOHNSBURY
PROJECT NUMBER: IM 09I-2(78)

FILE NAME: /pave/06a044/pa044
PROJECT LEADER: PTS
DESIGNED BY: NLL
IPARM FILE NAME: 06A044.3I
PLOT DATE: 8/5/2011
DRAWN BY: SNG
CHECKED BY: PTS
SHEET 31 OF 33