


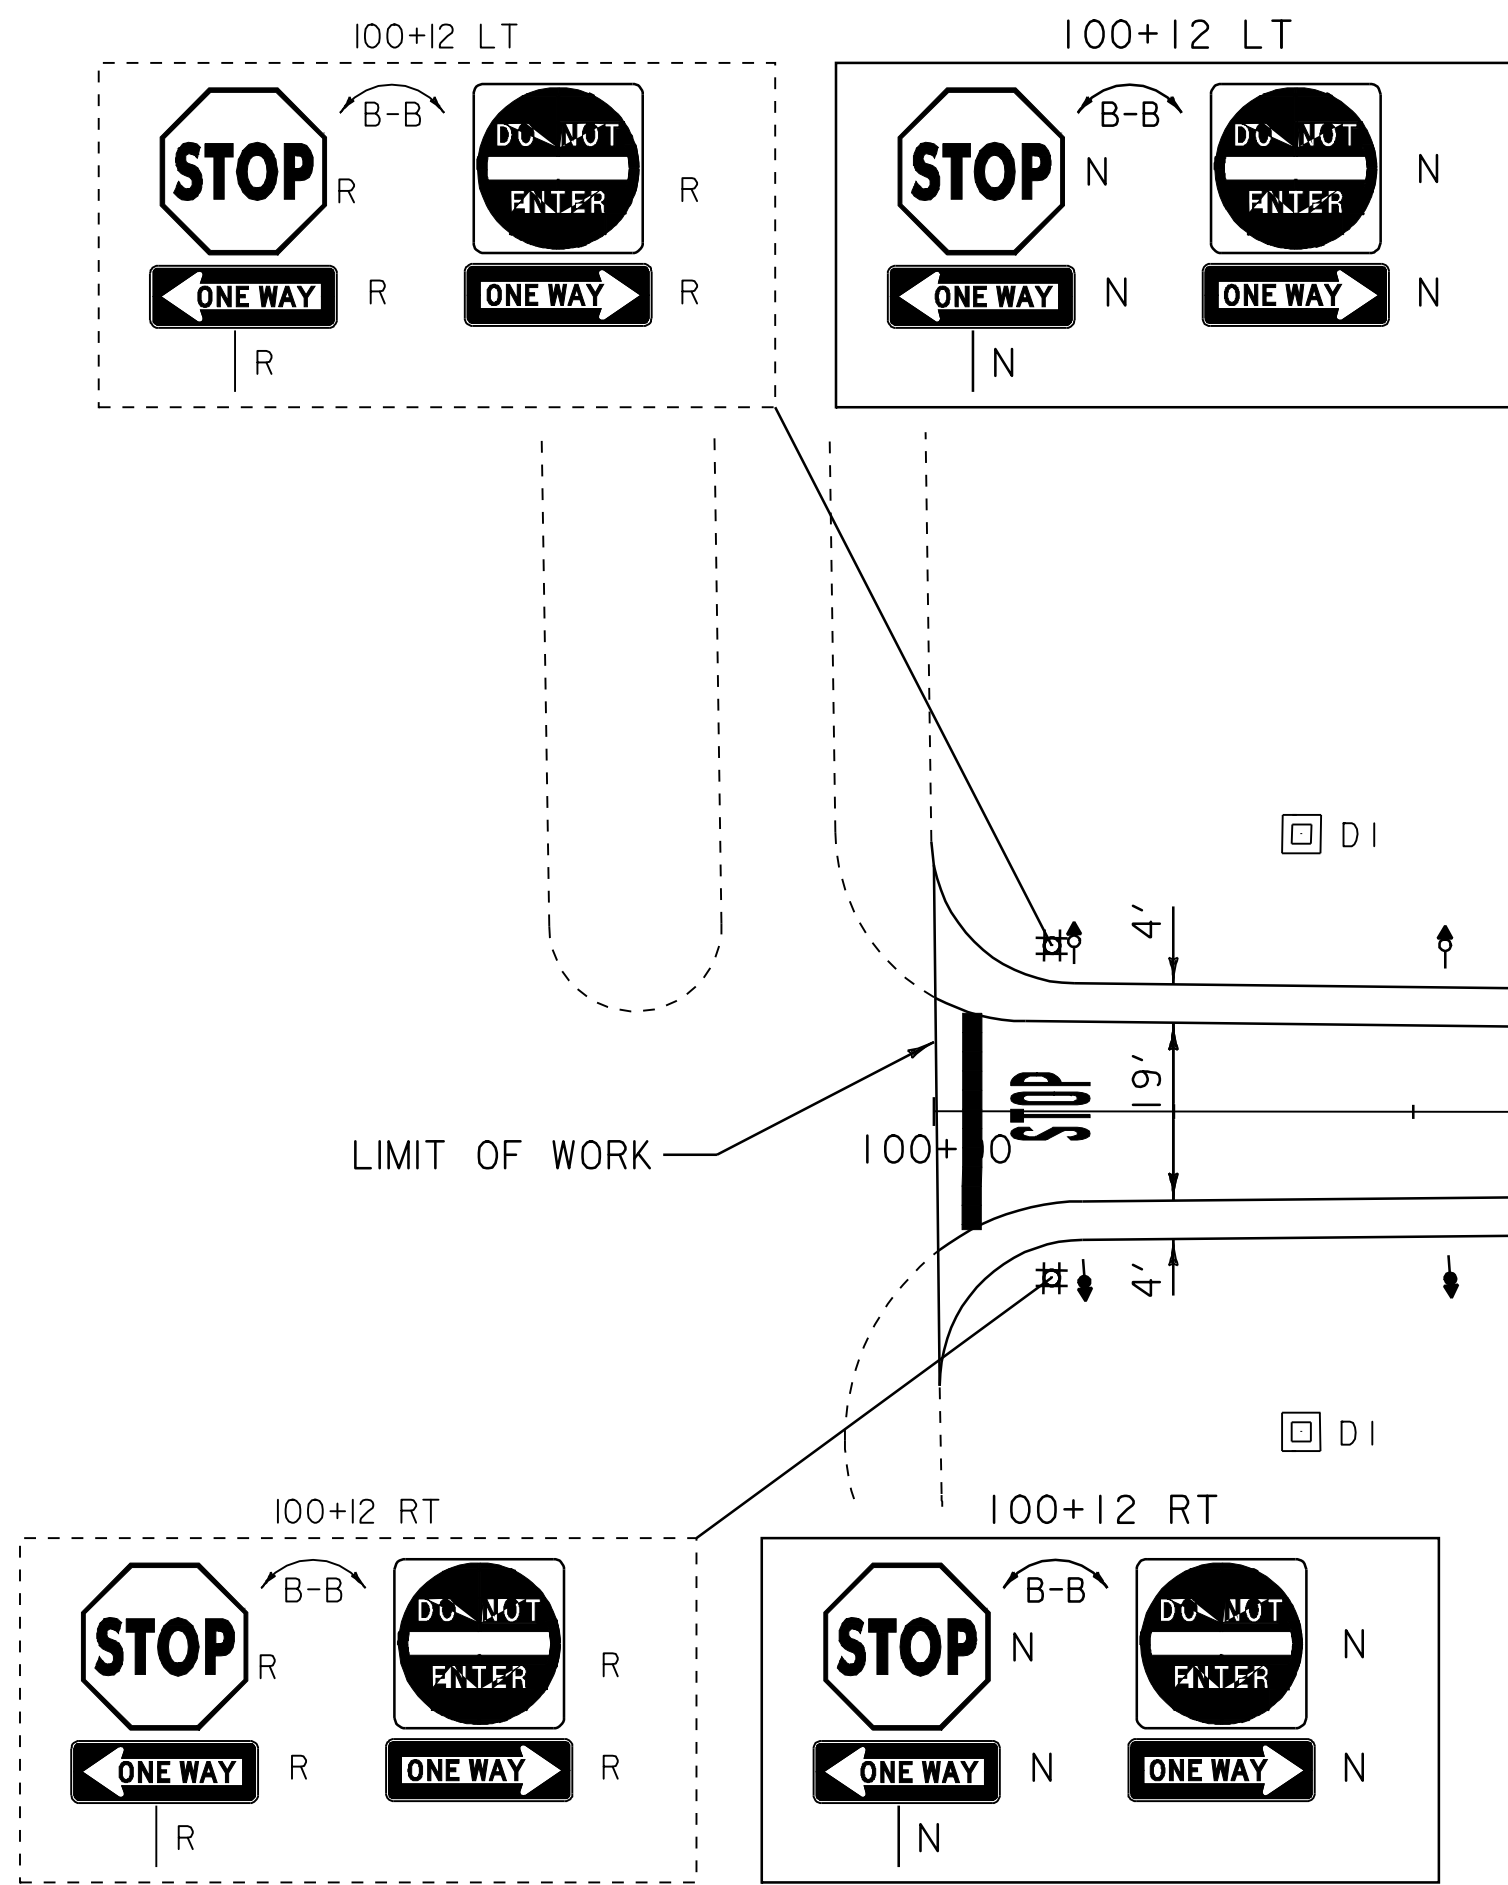

TEMPORARY 6" WHITE LINE, PAINT
DURABLE 6" WHITE LINE, RECESSED
100+00 TO 110+50 SOLID LT

TEMPORARY 6" YELLOW LINE, PAINT
DURABLE 6" YELLOW LINE, RECESSED
100+00 TO 110+50 SOLID RT

TEMPORARY 24" STOP BAR, PAINT
DURABLE 24" STOP BAR, THERMOPLASTIC
100+04 LT TO RT

TEMPORARY LETTER OR SYMBOL, PAINT
DURABLE LETTER OR SYMBOL, THERMOPLASTIC





100+12 CL - "STOP"
102+57 CL - WRONG WAY ARROW
108+00 CL - "AHEAD"
108+44 CL - "STOP"

REHAB. DROP INLETS, CATCH BASINS,
OR MANHOLES, CLASS I, CLASS II OR CLASS III

105+55 LT
108+58 LT


DELINEATORS
REFER TO STANDARDS E-197 AND
E-198 FOR PLACEMENT GUIDELINES

REMOVING SIGNS
AS SHOWN - 32

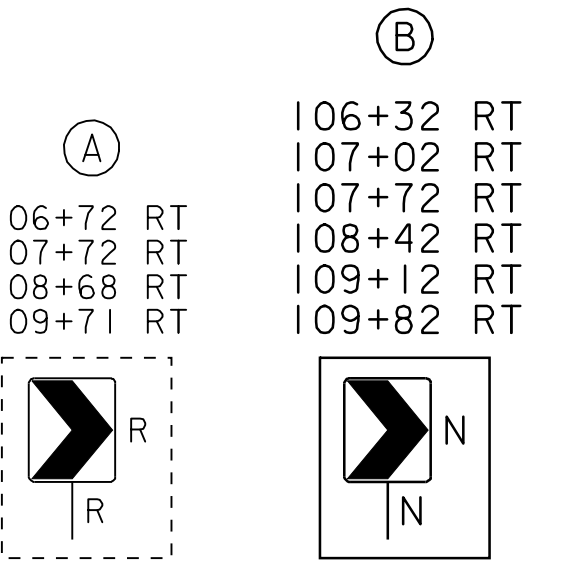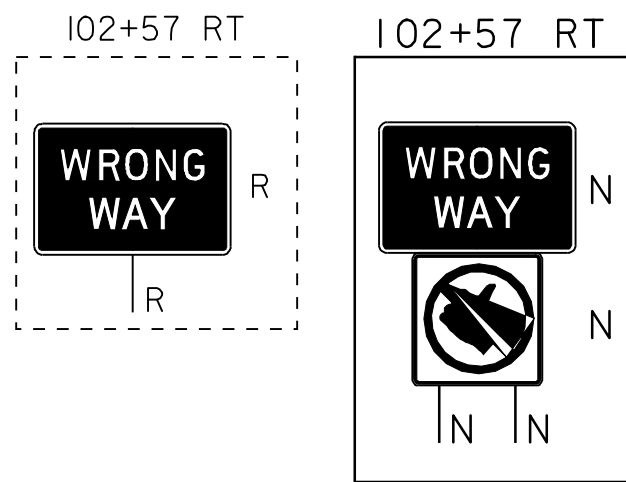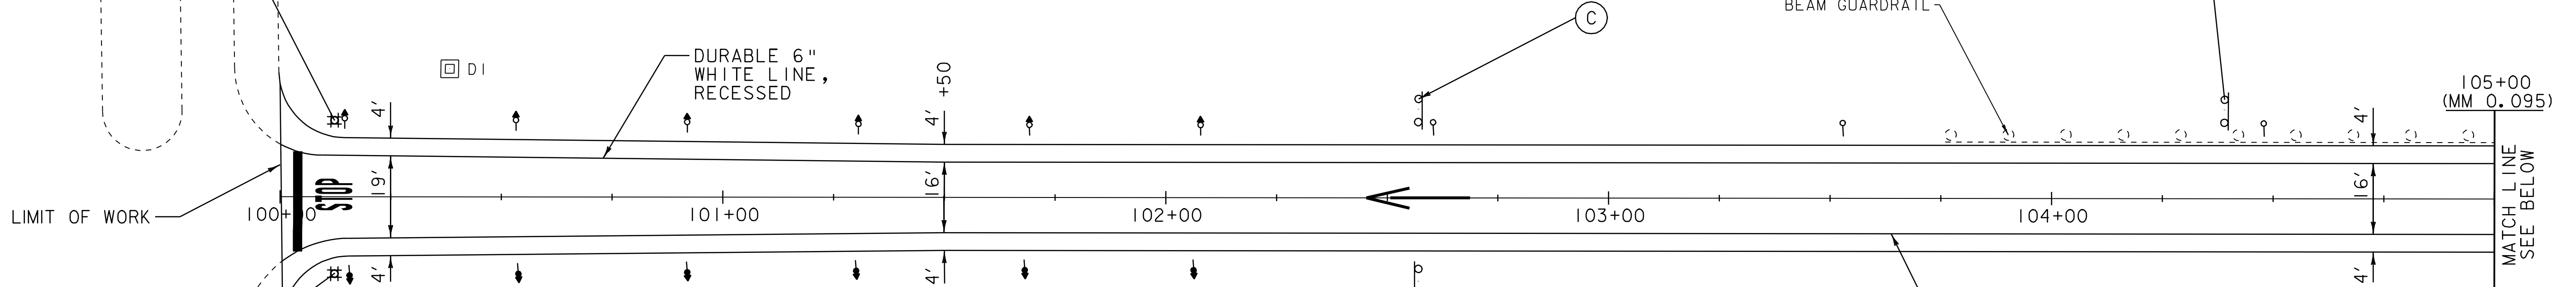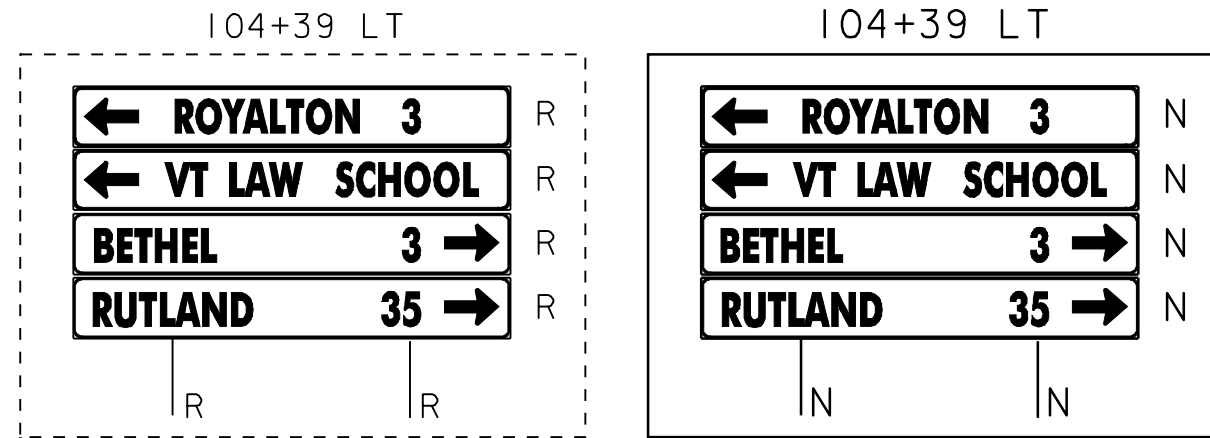

EXIT 3 - RAMP B NORTHBOUND OFF RAMP

SEE STANDARDS E-191, E-192 AND E-193
FOR PAVEMENT MARKING GUIDELINES

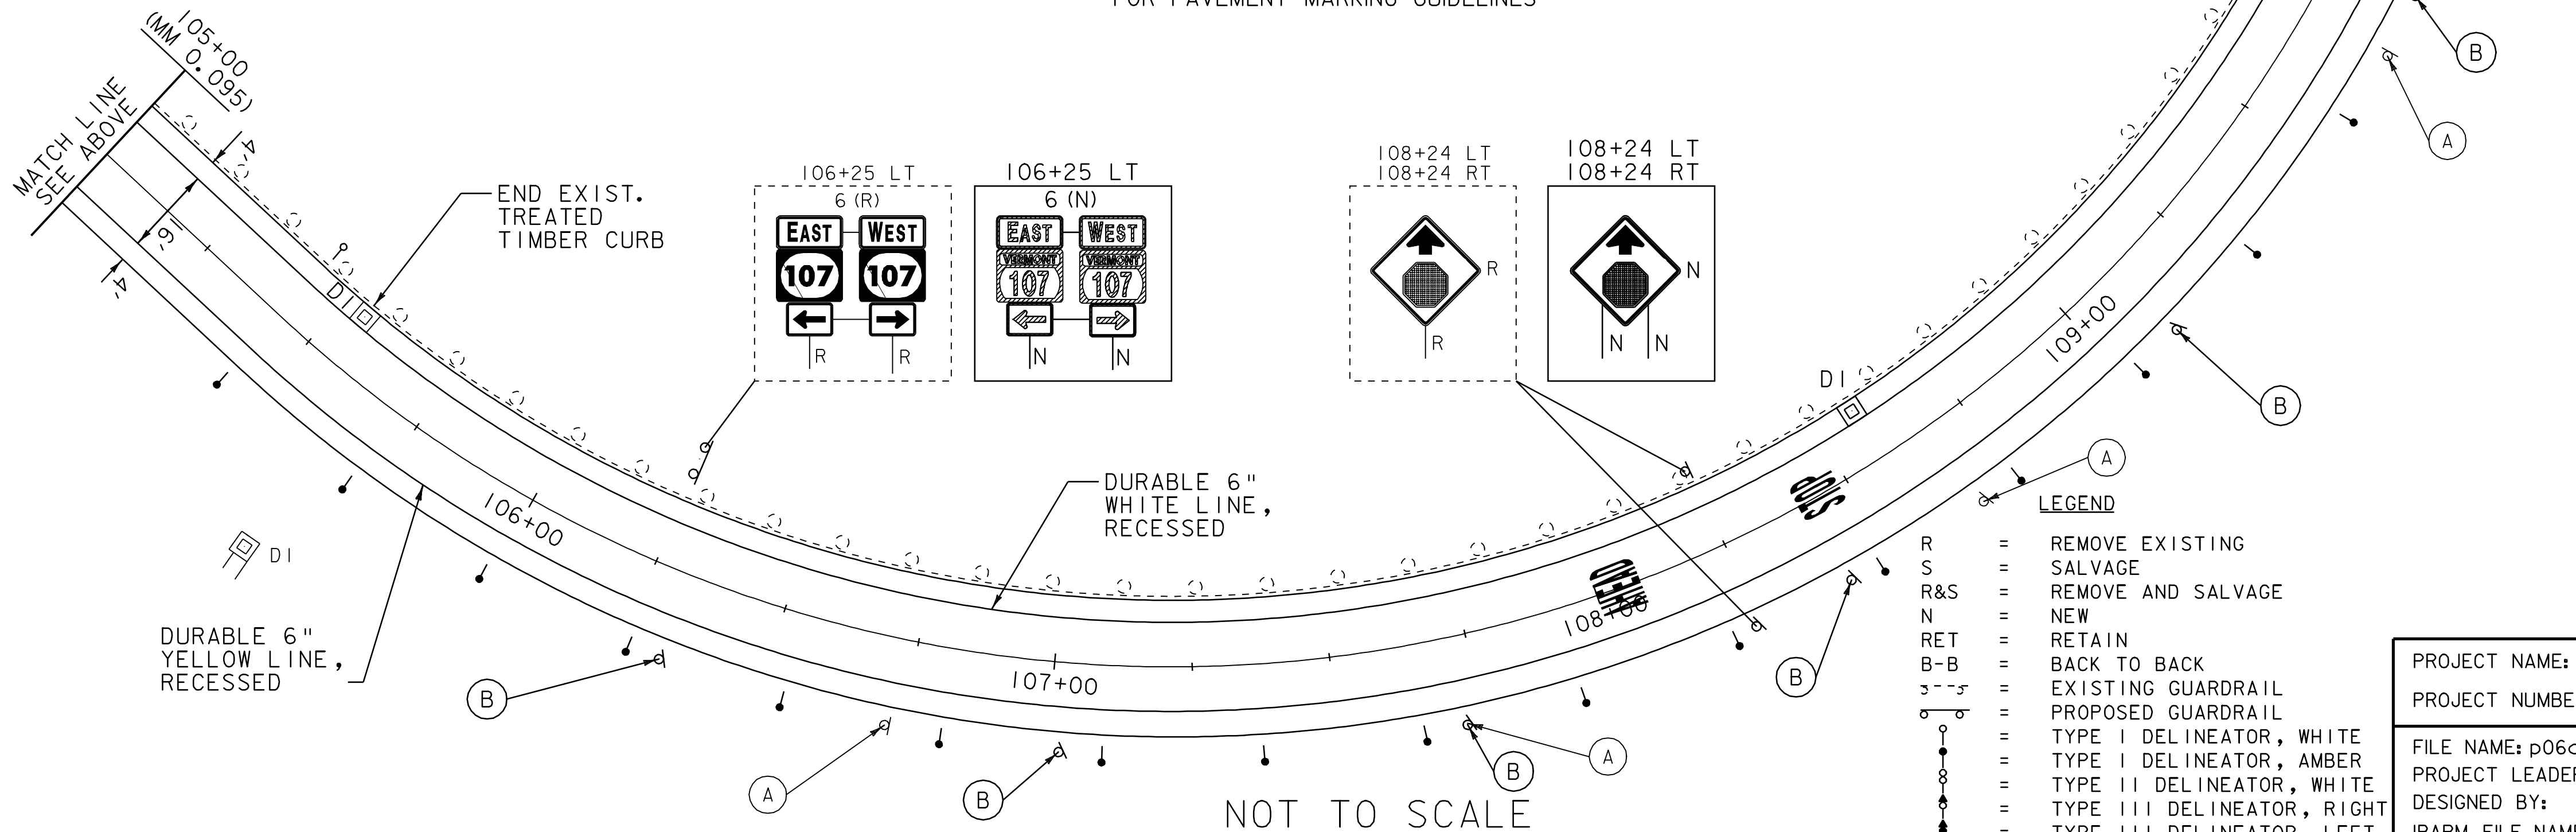

PAVEMENT CORES - (NO STATIONING GIVEN)			
NO.	STA	TOTAL DEPTH (in)	PCC
1	I-89 RAMP NB	8	NO
2	I-89 RAMP NB	6.5	NO
3	I-89 RAMP NB	8.25	NO

LEGEND	
R	= REMOVE EXISTING
S	= SALVAGE
R&S	= REMOVE AND SALVAGE
N	= NEW
RET	= RETAIN
B-B	= BACK TO BACK
---	= EXISTING GUARDRAIL
---	= PROPOSED GUARDRAIL
---	= TYPE I DELINEATOR, WHITE
---	= TYPE I DELINEATOR, AMBER
---	= TYPE II DELINEATOR, WHITE
---	= TYPE III DELINEATOR, RIGHT
---	= TYPE III DELINEATOR, LEFT

RAMP DETAIL #1

PROJECT NAME:	ROYALTON-BETHEL
PROJECT NUMBER:	IM 089-1(54)
FILE NAME:	p06a198.dgn
PROJECT LEADER:	PTS
DESIGNED BY:	NLL
IPARM FILE NAME:	p06a198-rd1
PLOT DATE:	28-JUN-2010 15:12
DRAWN BY:	MRS
CHECKED BY:	PTS
SHEET	14 OF 37