




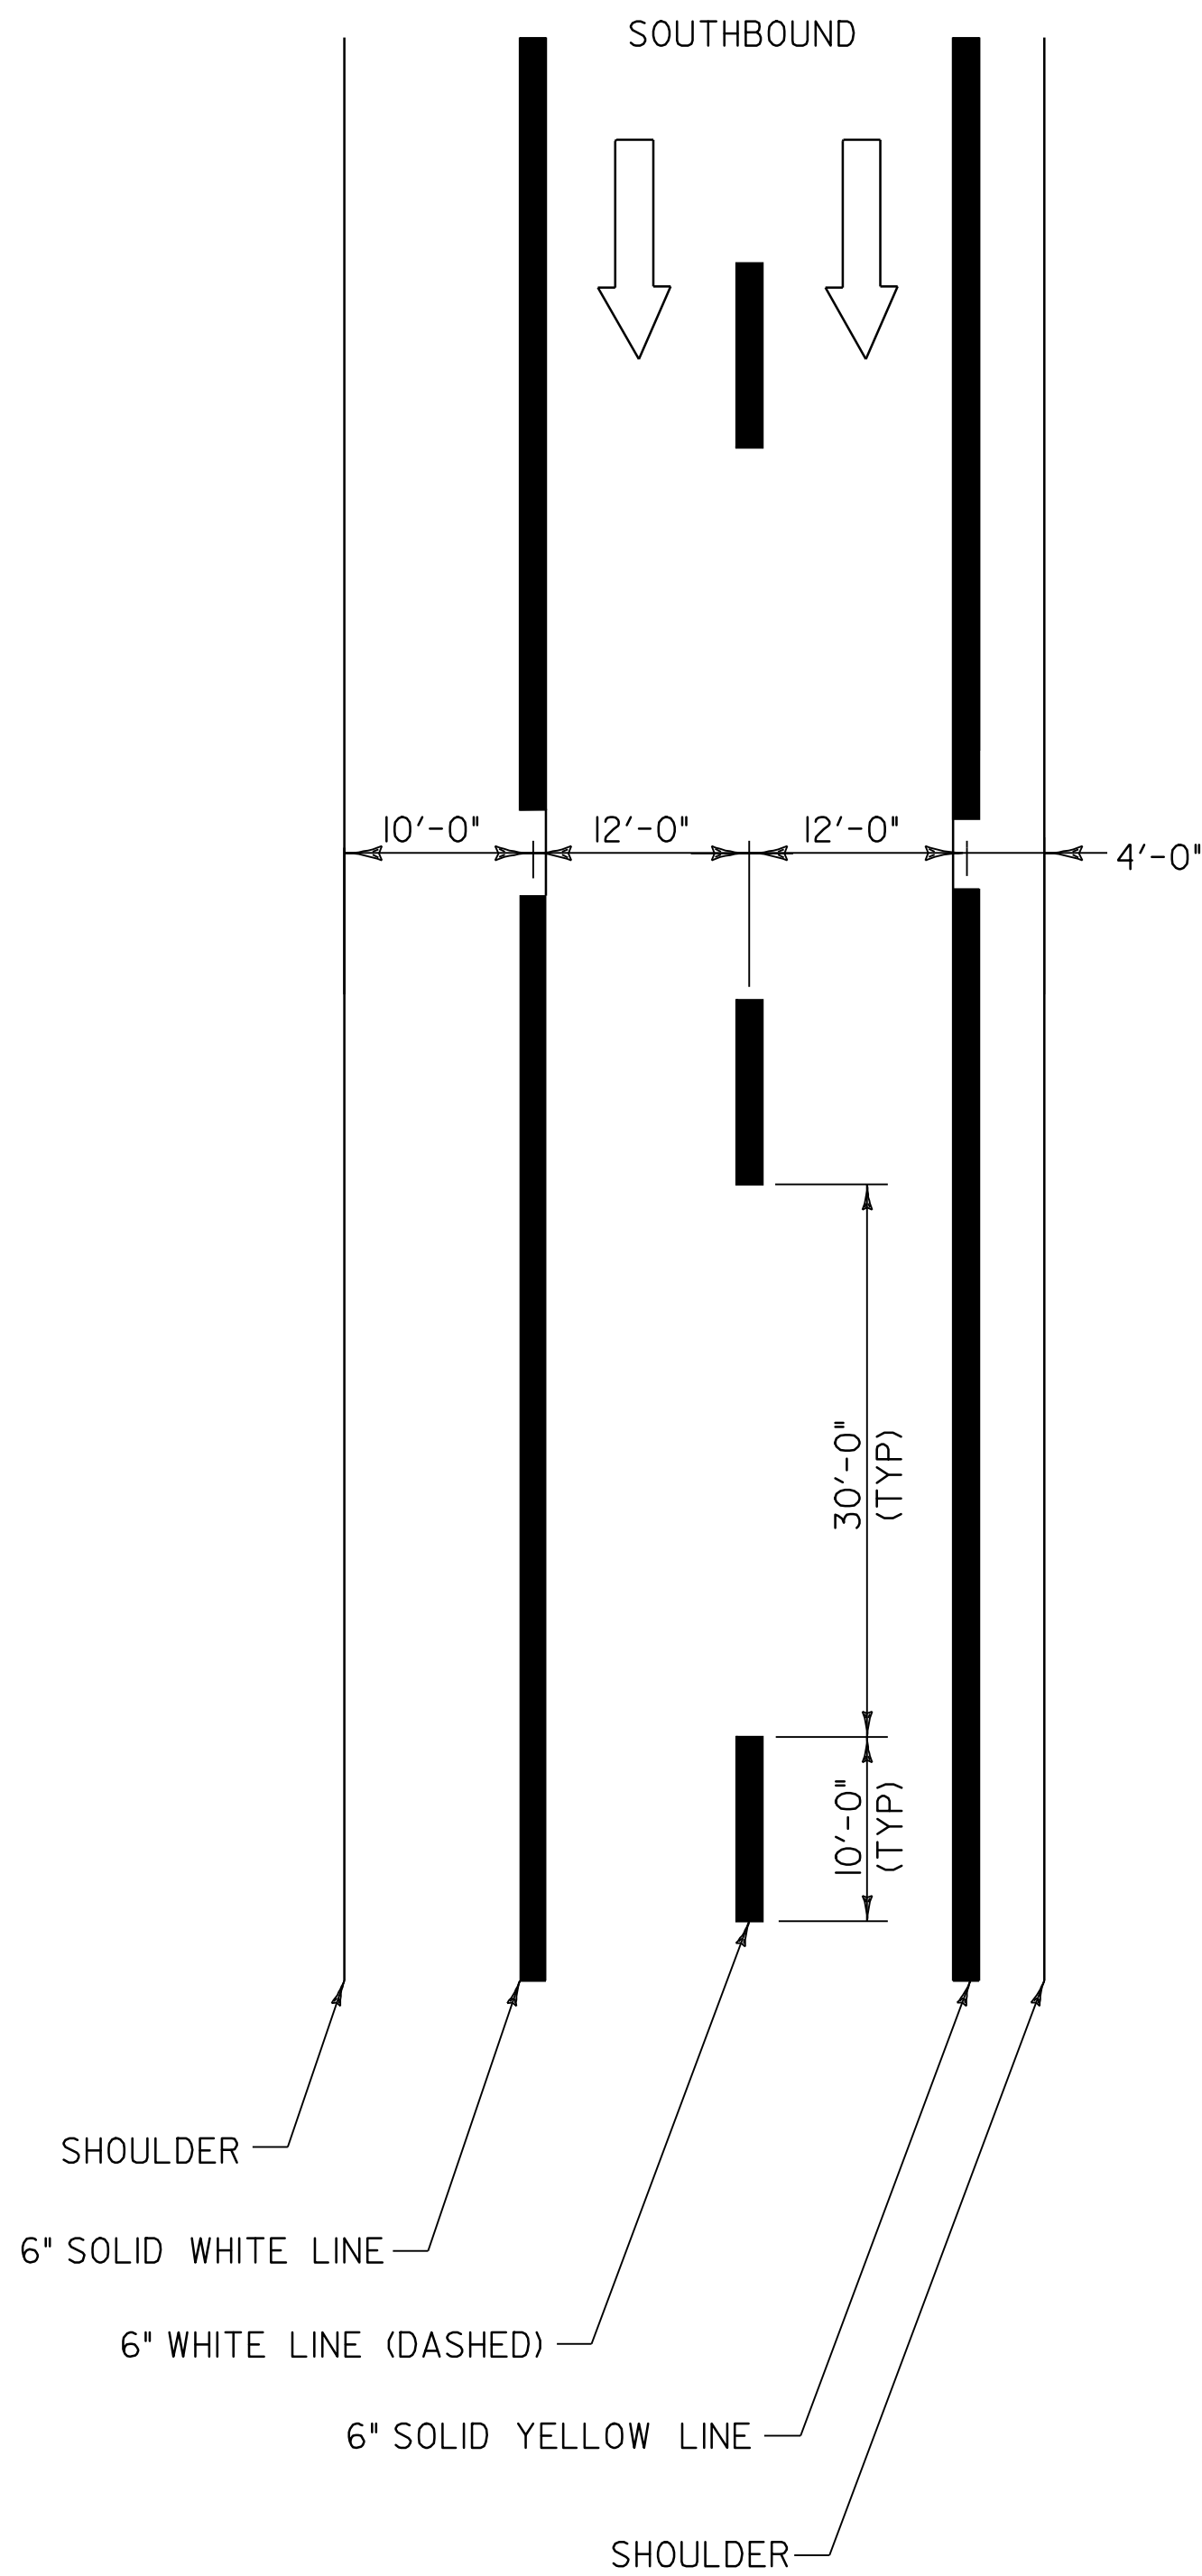


TYPICAL MAINLINE MARKING PLAN
NOT TO SCALE

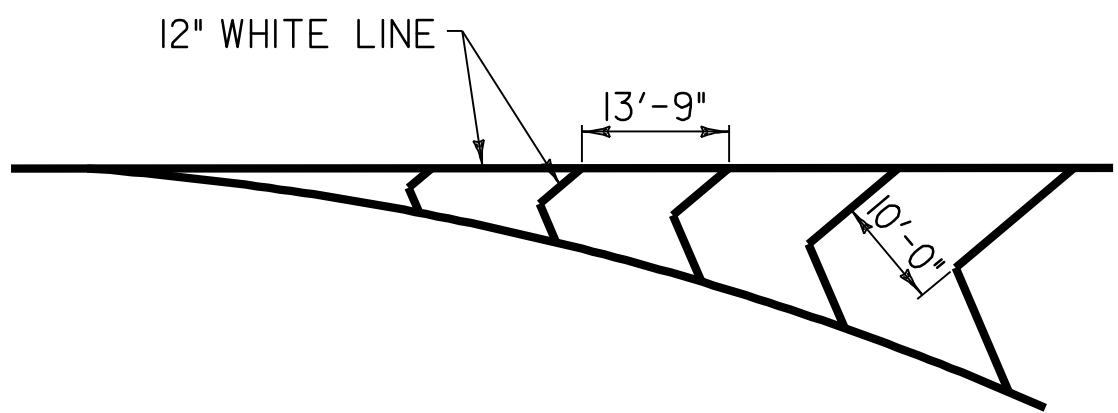

GORE MARKING DETAIL
NOT TO SCALE

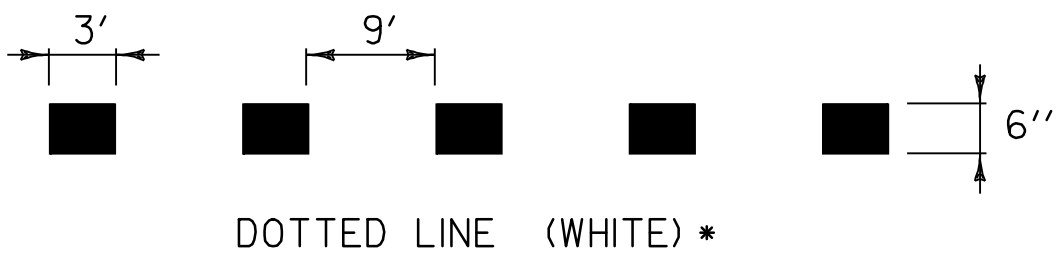

DOTTED LINE (WHITE) *

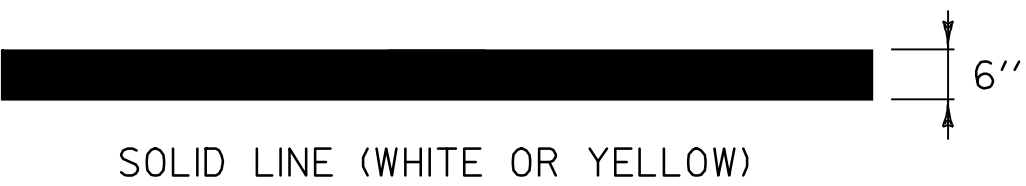

SOLID LINE (WHITE OR YELLOW)




CHANNELIZING LINE (WHITE)

PAVEMENT MARKING LINE DETAILS
NOT TO SCALE

* TO BE INSTALLED ONLY AT THE
DIRECTION OF THE RESIDENT ENGINEER

LEGEND

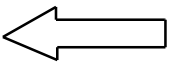

DIRECTION OF TRAFFIC FLOW

**PAVEMENT
MARKING
DETAIL
SHEET**

PROJECT NAME: SWANTON - HIGHGATE
PROJECT NUMBER: IM SURF (5)

FILE NAME: ...07A278\...07A278.dgn
PROJECT LEADER: DOMEY
DESIGNED BY: HUNT
IPARM FILE NAME: 07A278pmdet.I
PLOT DATE: 11-FEB-2009
DRAWN BY: HUNT
CHECKED BY: PAVT MGMT
SHEET 10 OF 14