


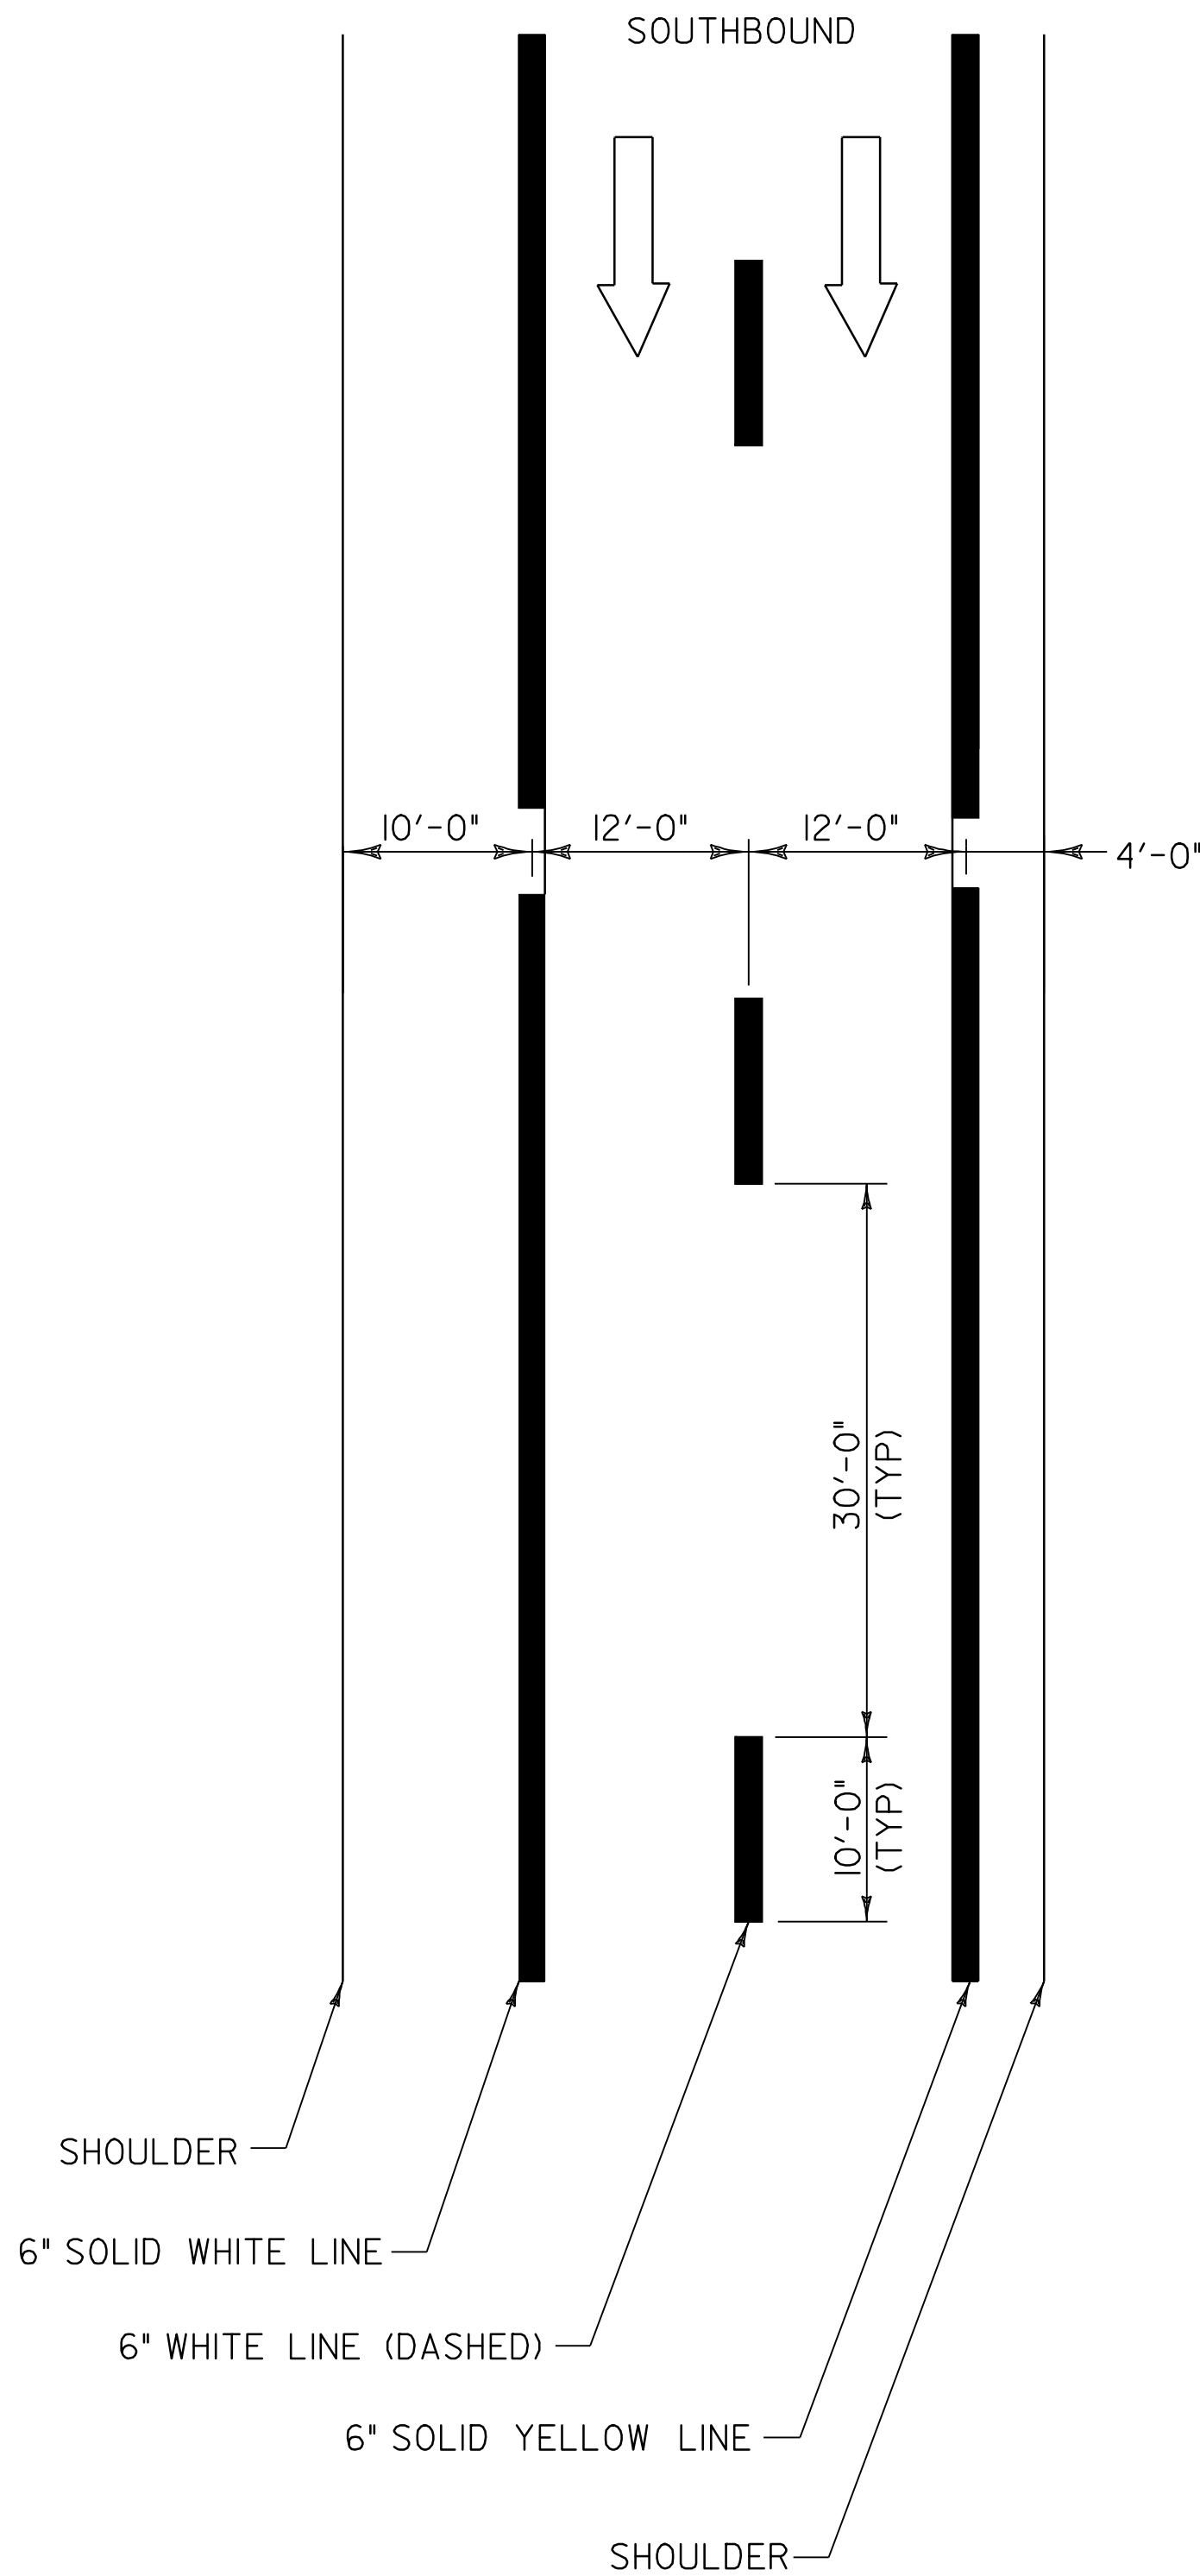


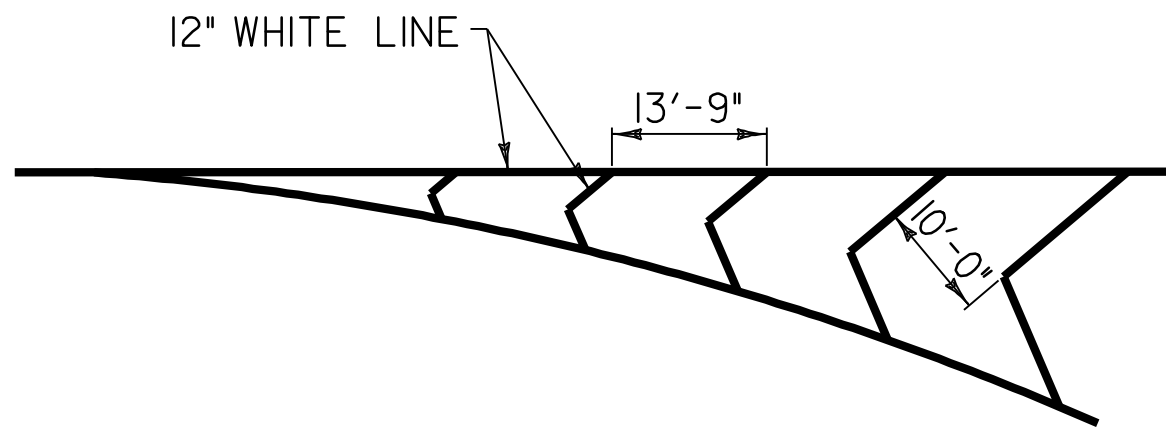

TYPICAL MAINLINE MARKING PLAN

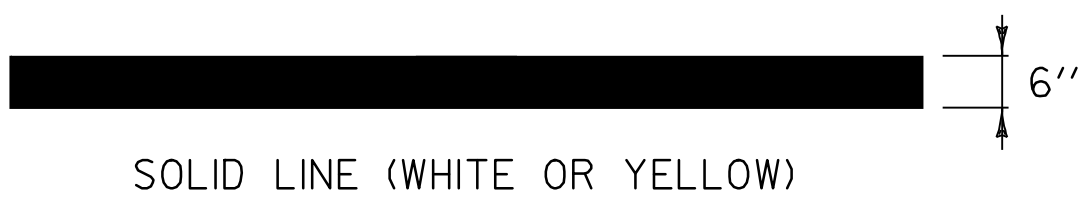


GORE MARKING DETAIL

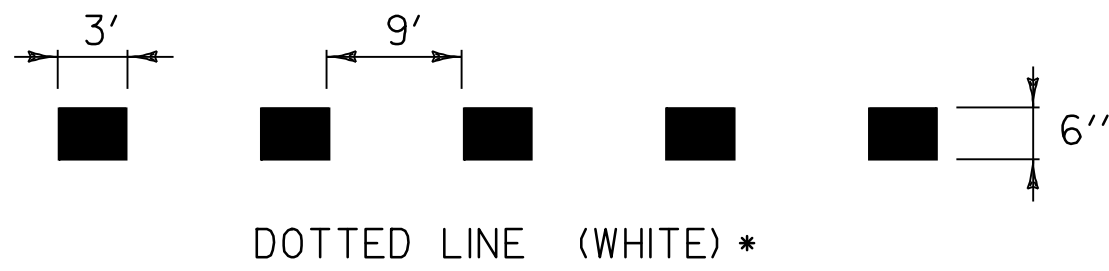

PAVEMENT MARKING LINE DETAILS

* TO BE INSTALLED ONLY AT THE DIRECTION OF THE RESIDENT ENGINEER

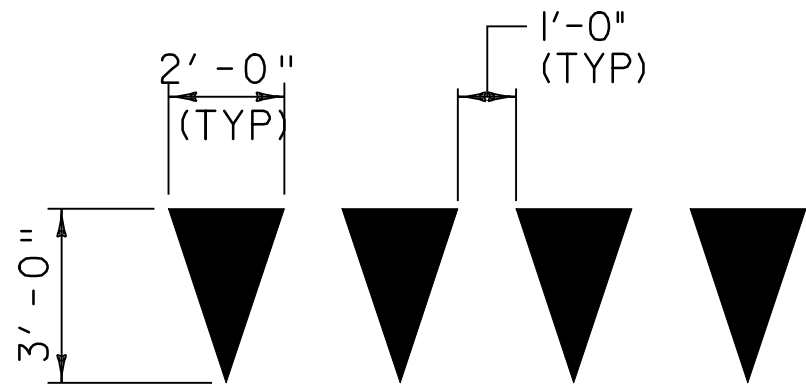

YIELD LINE DETAILS

NOTE:

- EACH TRIANGLE SHALL BE PAID AS ONE EACH ITEM 646.30 LETTER OR SYMBOL.



NOTES:

1. TWO (2) APPLICATIONS OF FINAL PAVEMENT MARKINGS WILL BE REQUIRED ON THE PAVER PLACED SURFACE TREATMENT. THE FIRST APPLICATION WILL BE IMMEDIATELY FOLLOWING PLACEMENT OF THE SURFACE TREATMENT. THE SECOND AND FINAL APPLICATION WILL BE APPLIED NO SOONER THAN 14 CALENDER DAYS AFTER THE FIRST APPLICATION, AND NO LATER THAN OCTOBER 30, 2009.

NOT TO SCALE

PAVEMENT MARKING DETAIL SHEET	PROJECT NAME:	ROCKINGHAM - SPRINGFIELD
	PROJECT NUMBER:	IM SURF (10)
	FILE NAME: ...08A150\...08A150.dgn	PLOT DATE: 02-AUG-2010 14:19
	PROJECT LEADER: DOMEY	DRAWN BY: HUNT
	DESIGNED BY: HUNT	CHECKED BY: PAVT MGMT
	IPARM FILE NAME: 08A150_10.1	SHEET 10 OF 12